


MATCHLINE, SEE SHEET A

MATCHLINE, SEE SHEET G


MATCHLINE, SEE SHEET E

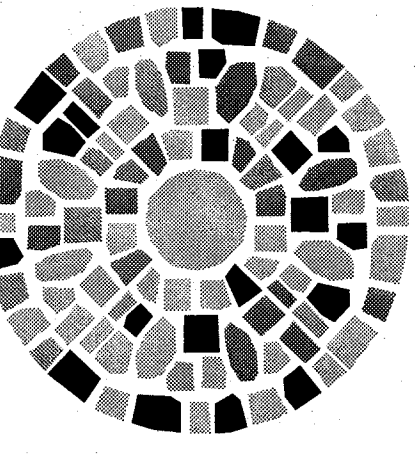


ROS DESIGN STUDIO
 LANDSCAPE ARCHITECTURE & DESIGN
 3805 ORA VISTA AVENUE
 BAKERSFIELD, CALIFORNIA
 93309
 P: 661.855.9239
 F: 661.347.5284



NOTES
 REFER TO SHEET L10 FOR IRRIGATION LEGEND AND NOTES.
 REFER TO SHEET L11, L12 & L13 FOR IRRIGATION DETAILS.

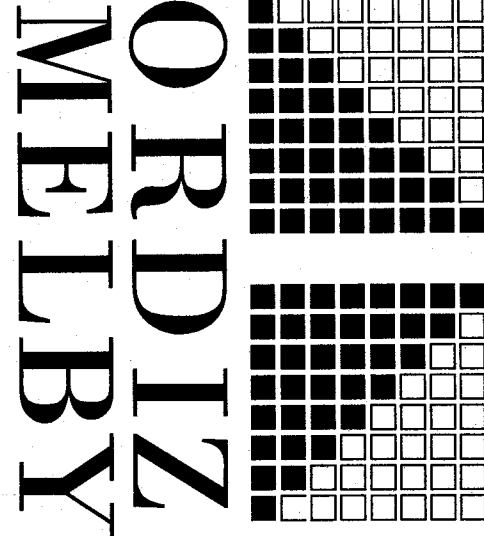

ORDIZ MELBY ARCHITECTS, INC.
 SUITE 280
 5800 KING AVENUE
 BAKERSFIELD, CALIFORNIA 93309
 TELEPHONE (861) 833-6286
 FACSIMILE (861) 833-4291

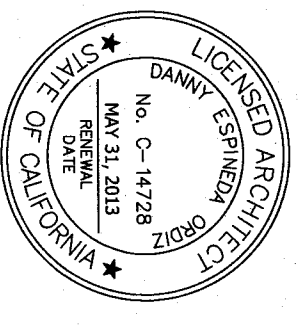

DANIEL GONZ, AIA
 ARCHITECT No. 47,726
 WILLIAM J. LACEY, AIA
 ARCHITECT C-16,635

REGISTRATION STAMP
 DIVISION OF STATE ARCHITECT
 OFFICE OF REGULATION SERVICES
 APPL. #02-112027
 FILE # 15-6
 AC _____ FS _____ SS _____
 DATE _____
 PIN# 8328-112



FOR:
 NEW ELEMENTARY SCHOOL
 9801 HIGHLAND KNOLLS DR
 BAKERSFIELD CALIFORNIA 93306
 NEW MIDDLE SCHOOL
 4115 VINELAND ROAD
 BAKERSFIELD CALIFORNIA 93306

BAKERSFIELD CITY SCHOOL DISTRICT
 1300 BAKER STREET
 BAKERSFIELD CALIFORNIA 93305

MARK	DATE	DESCRIPTION

200 NUMBER: 200101244
 C:\DRAWING FILE: 1244-ELD-G A (MULTIPURPOSE).CD.plt
 1244-ELD-G A (MULTIPURPOSE).CD.plt

CHECKED BY: _____
 DESIGNED BY: _____
 DRAWN BY: _____
 DATE: _____
 PROJECT: _____
 SHEET TITLE: _____

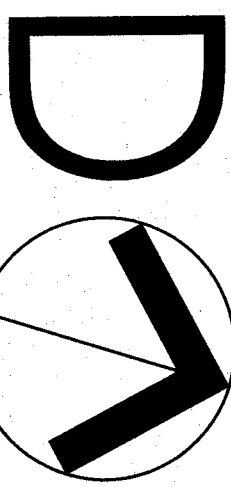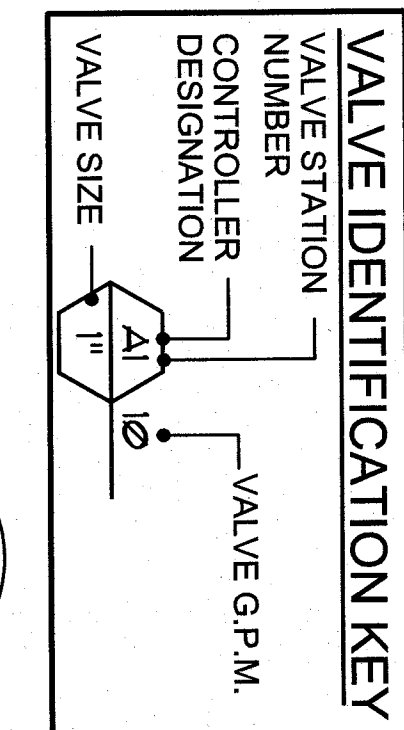

SCALE: 1"=20'

IRRIGATION PLAN

L5

SHEET IDENTIFICATION NUMBER