



MATCHLINE, SEE SHEET A

MATCHLINE, SEE SHEET G


MATCHLINE, SEE SHEET E

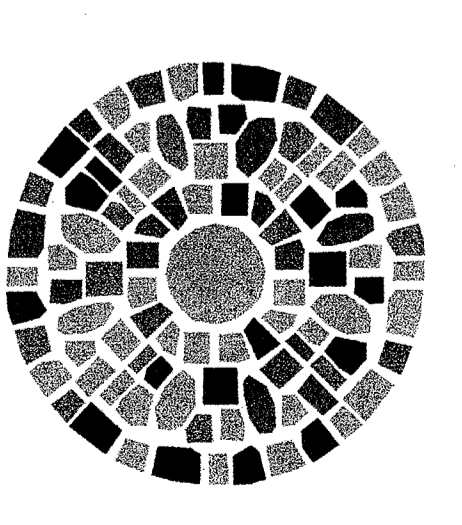


RIOS DESIGN STUDIO
 LANDSCAPE ARCHITECTURE & DESIGN
 3805 OAK VISTA AVENUE
 BAKERSFIELD, CALIFORNIA
 93307 832-9292
 F: 833-367-2294

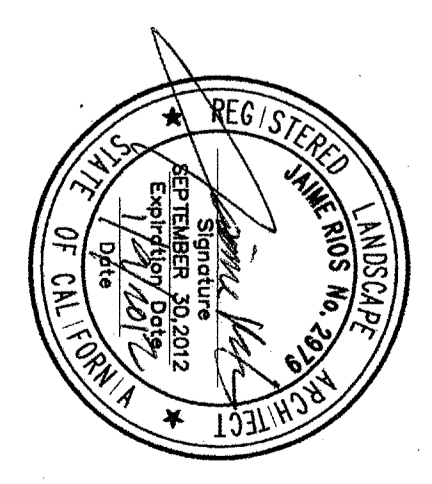

NOTES
 REFER TO SHEET L10 FOR
 IRRIGATION LEGEND AND NOTES
 REFER TO SHEET L11, L12 & L13
 FOR IRRIGATION DETAILS.

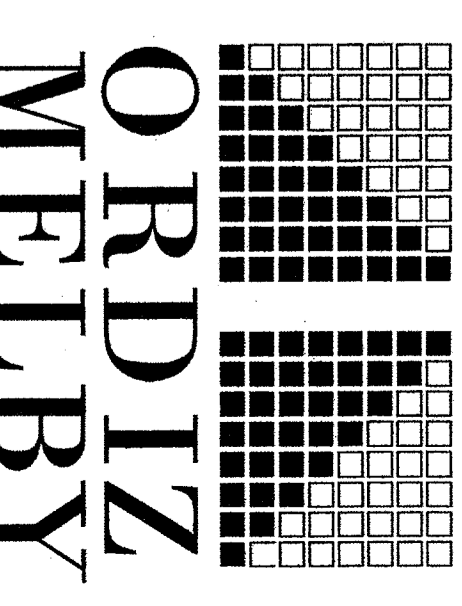

ORDIZ MELBY ARCHITECTS, INC.
 5501 WING AVENUE SUITE 200
 BAKERSFIELD, CALIFORNIA 93309
 TELEPHONE (831) 832-2528
 FACSIMILE (831) 832-4251

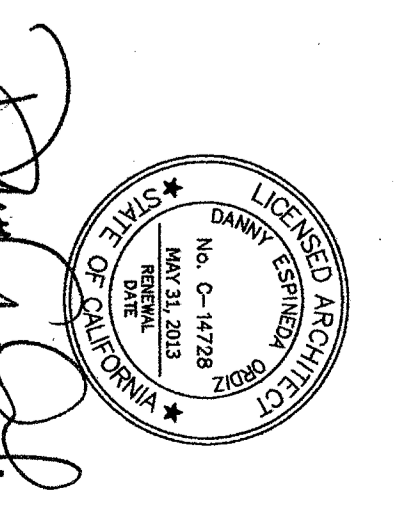



DANNY E. ORDIZ, AIA
 WILLIAM J. MELBY, AIA
 ARCHITECT C-14-728
 ARCHITECT C-16-835

IDENTIFICATION STAMP
 DIVISION OF REGULATION SERVICES
 ASBL #402112027
 FILE # 154
 DATE JAN 7 0 2017
 AC 11/28/17
 DATE 11/28/17
 PTN # 83331-112

FOR:
 NEW ELEMENTARY SCHOOL
 9801 HIGHLAND KNOLLS DR
 BAKERSFIELD CALIFORNIA 93306
 NEW MIDDLE SCHOOL
 4115 VINELAND ROAD
 BAKERSFIELD CALIFORNIA 93306
 BAKERSFIELD CITY SCHOOL DISTRICT
 1300 BAKER STREET
 BAKERSFIELD CALIFORNIA 93305

MARK	DATE	DESCRIPTION
▲		
▲		
▲		

200701244
 CAD DRAWING FILE
 1244-BLDG A (MULTIPURPOSE)-CDR.dwg
 DRAWN BY: [Signature]
 CHECKED BY: [Signature]
 CHECK AND VERIFY ALL DIMENSIONS BEFORE REPORT REVISIONS TO THE ARCHITECT. THE DRAWING, IDEA AND DESIGN ARE THE PROPERTY OF THE ARCHITECT.
 ORDIZ MELBY ARCHITECTS, INC. 2010

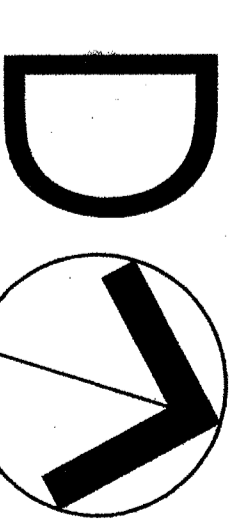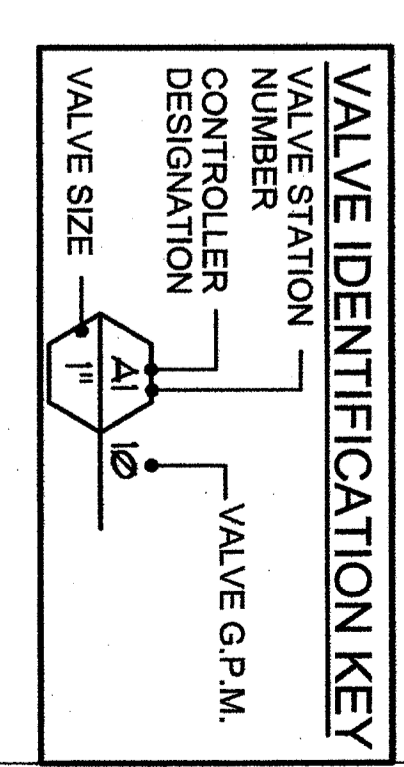

SCALE: 1"=20'

IRRIGATION PLAN
 SHEET IDENTIFICATION NUMBER
L5