


CAMINO LA PAZ

MESA MARIN DR.

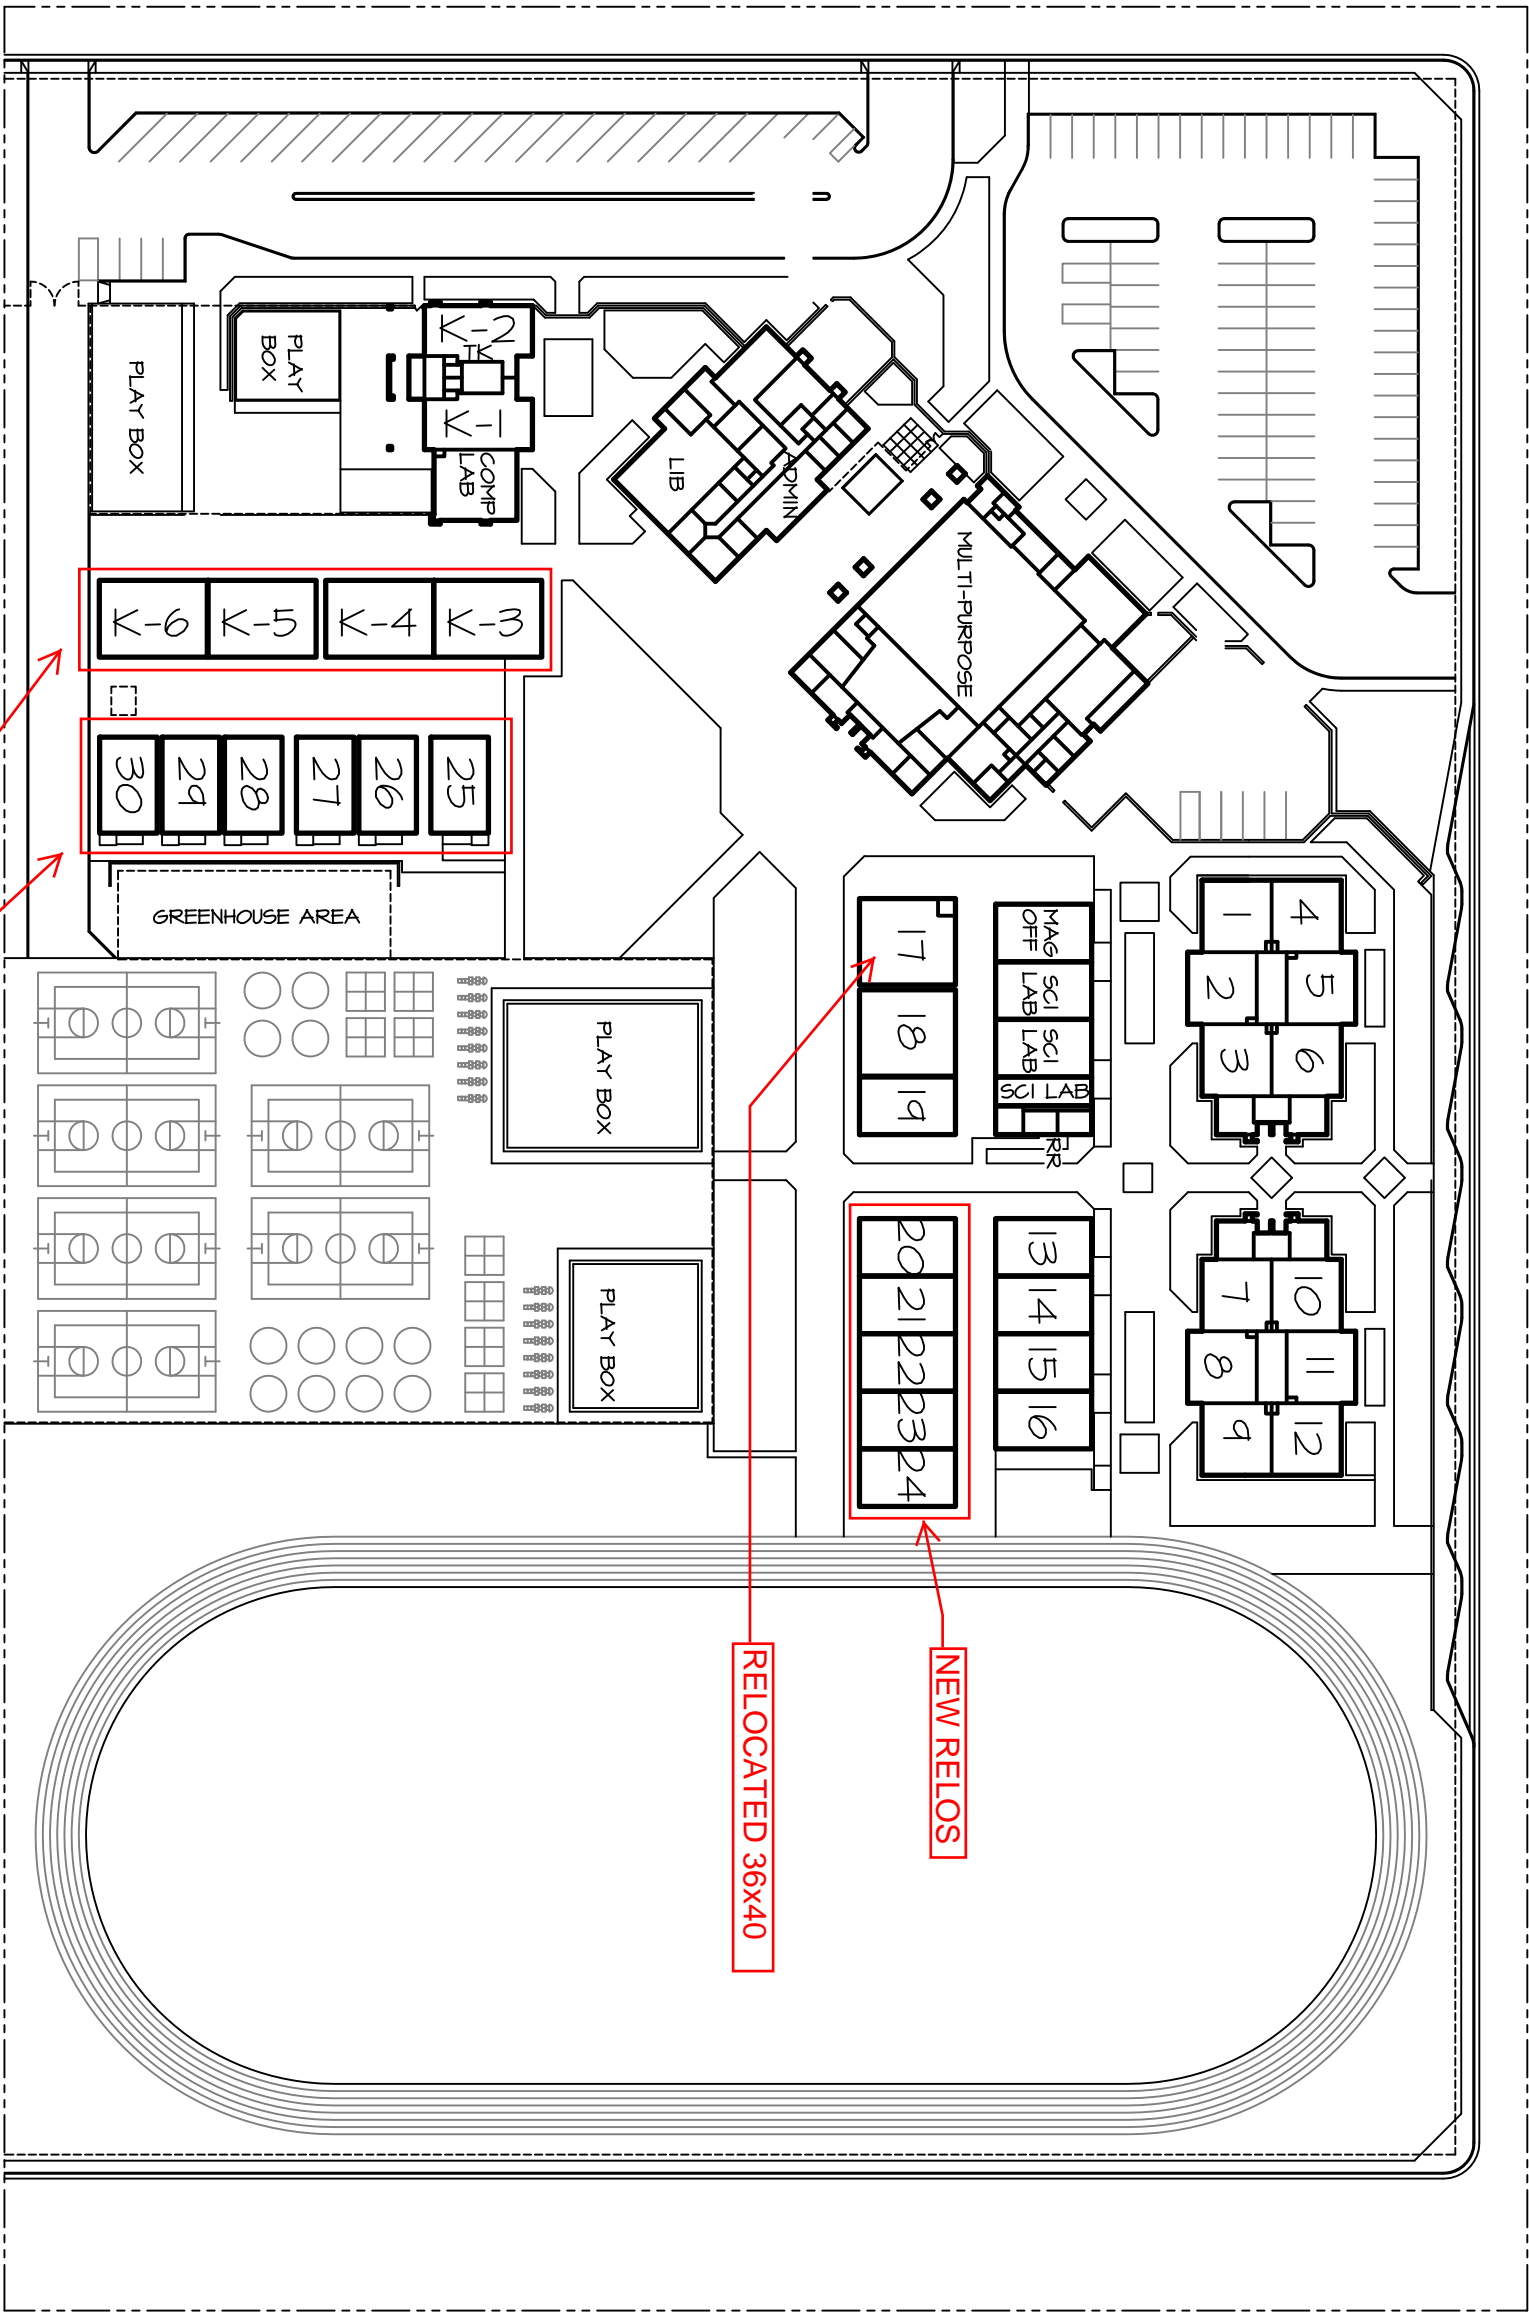

CHAVEZ SITE PLAN - DESIGN 1

9-22-16