


CAMINO LA PAZ

MESA MARIN DR.

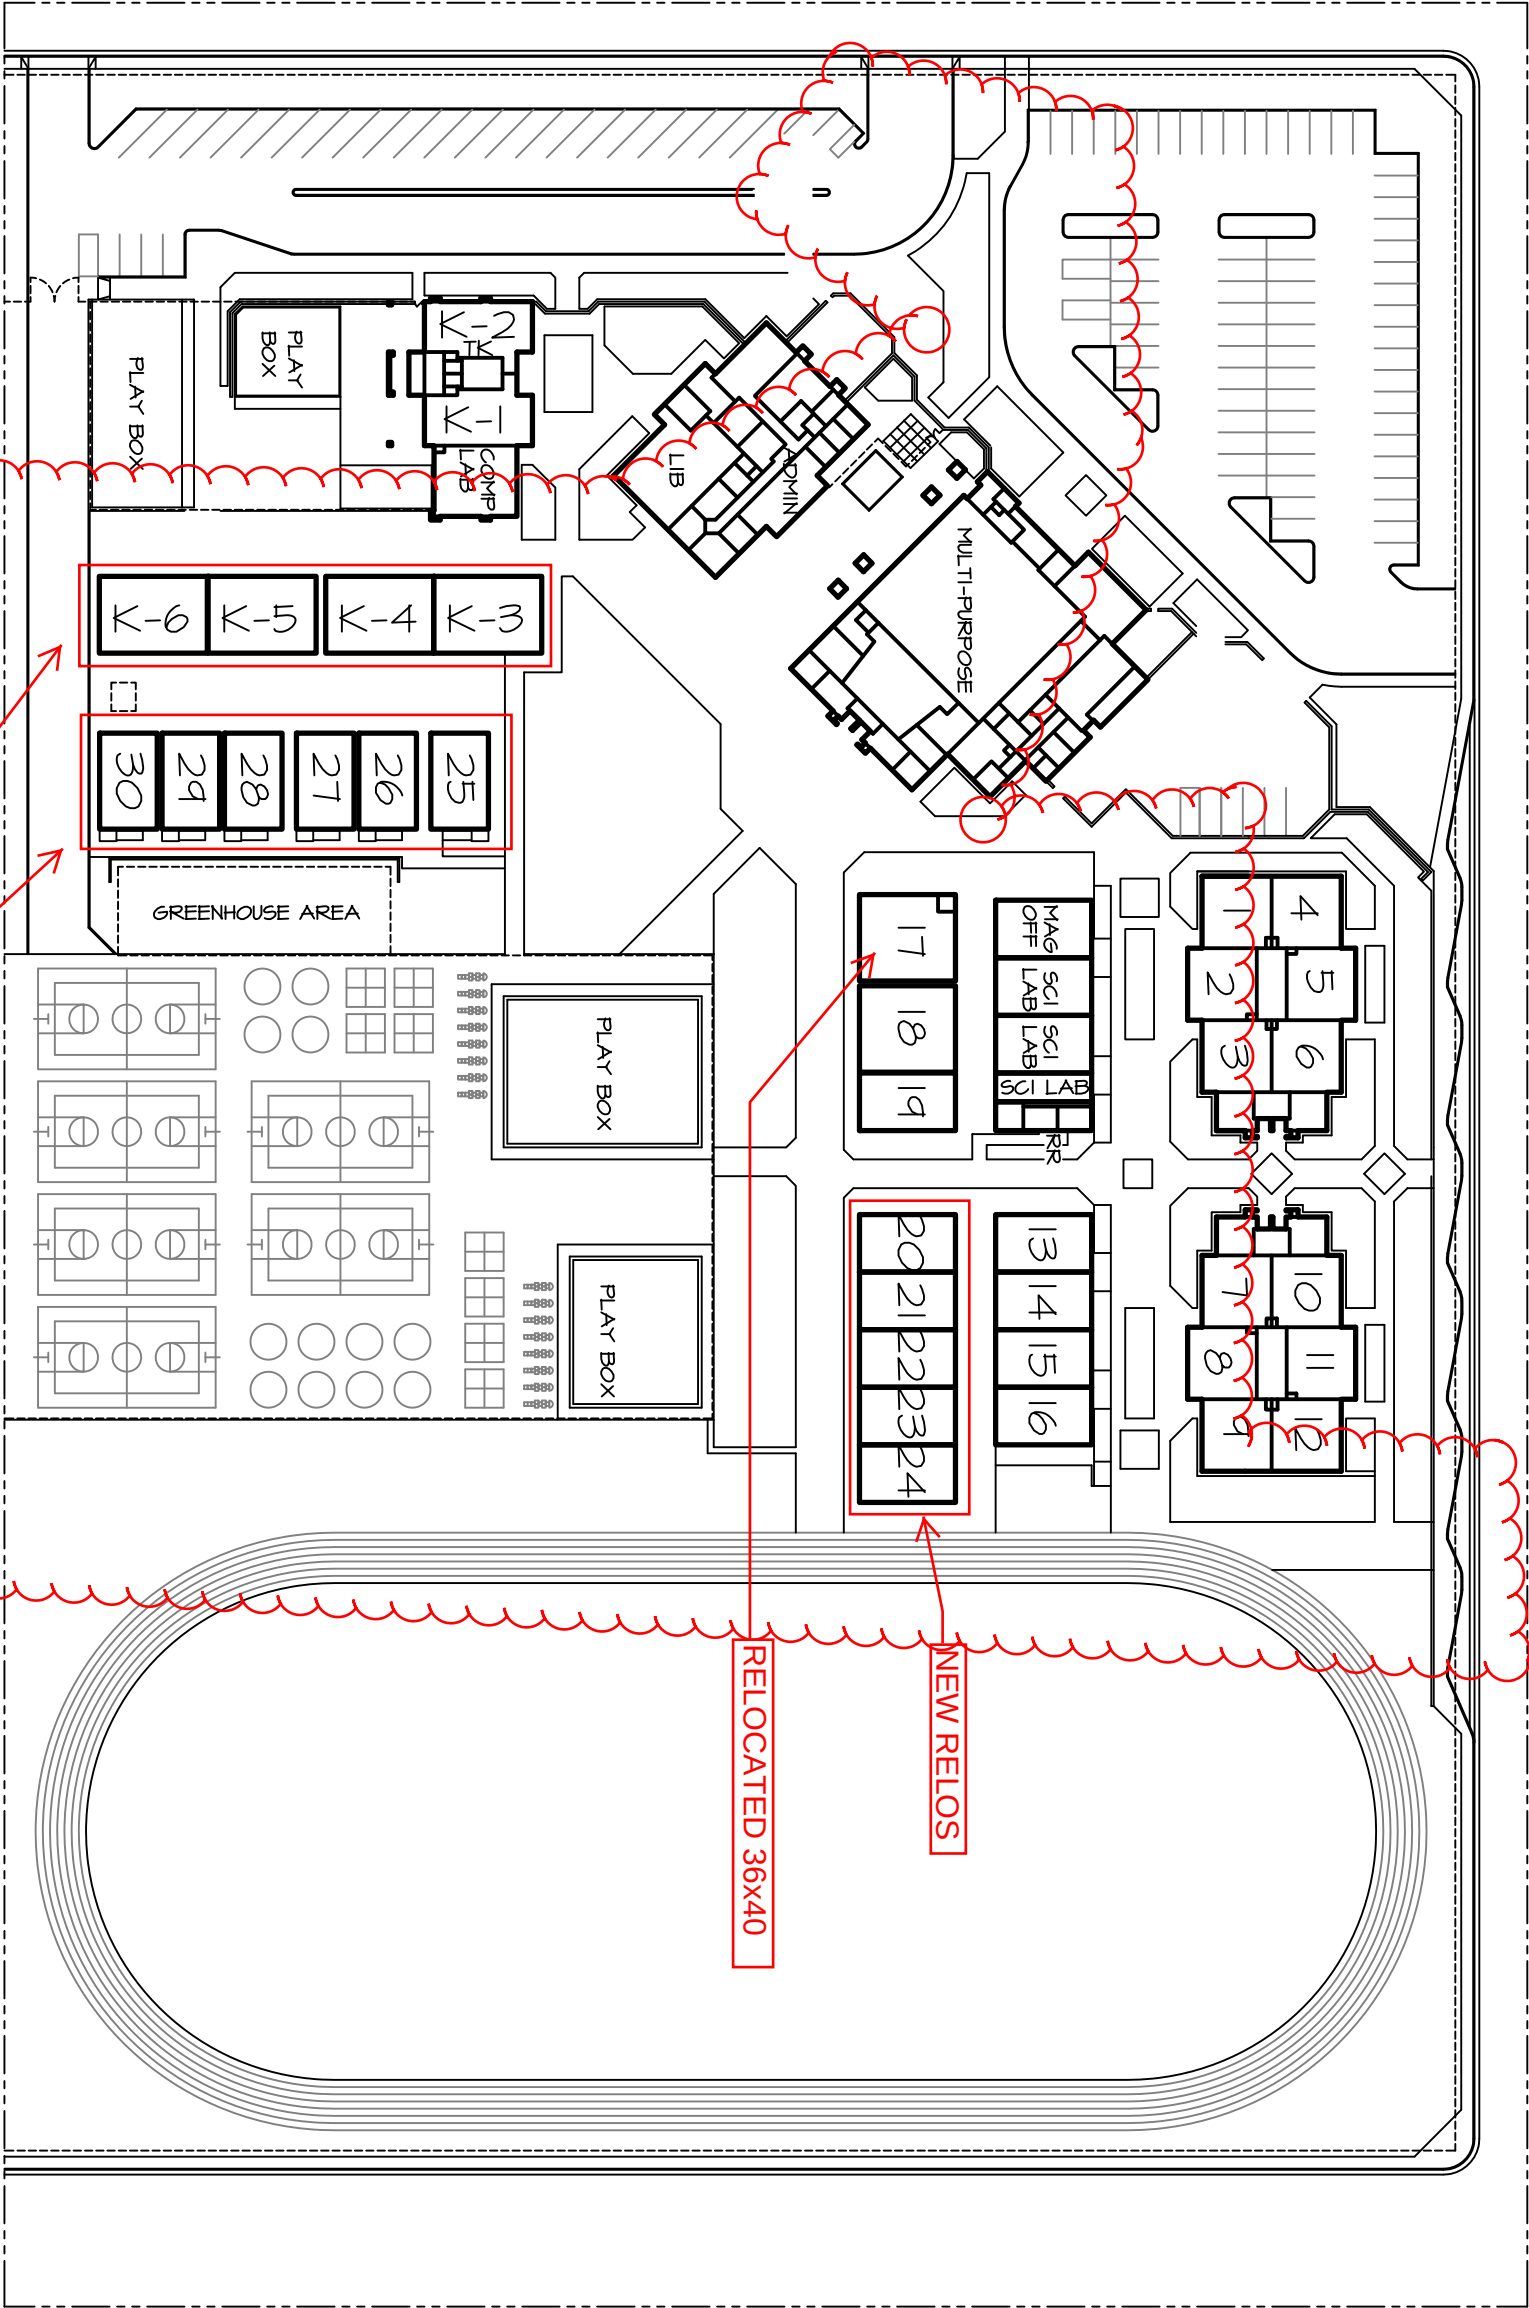

RE-MOVE AND RE-INSTALL DISTRICT OWNED RELOS
1 RELO WILL BE RELOCATED TO ANOTHER SITE

NEW KG RELOS

CHAVEZ SITE PLAN - DESIGN 1

9-22-16

