

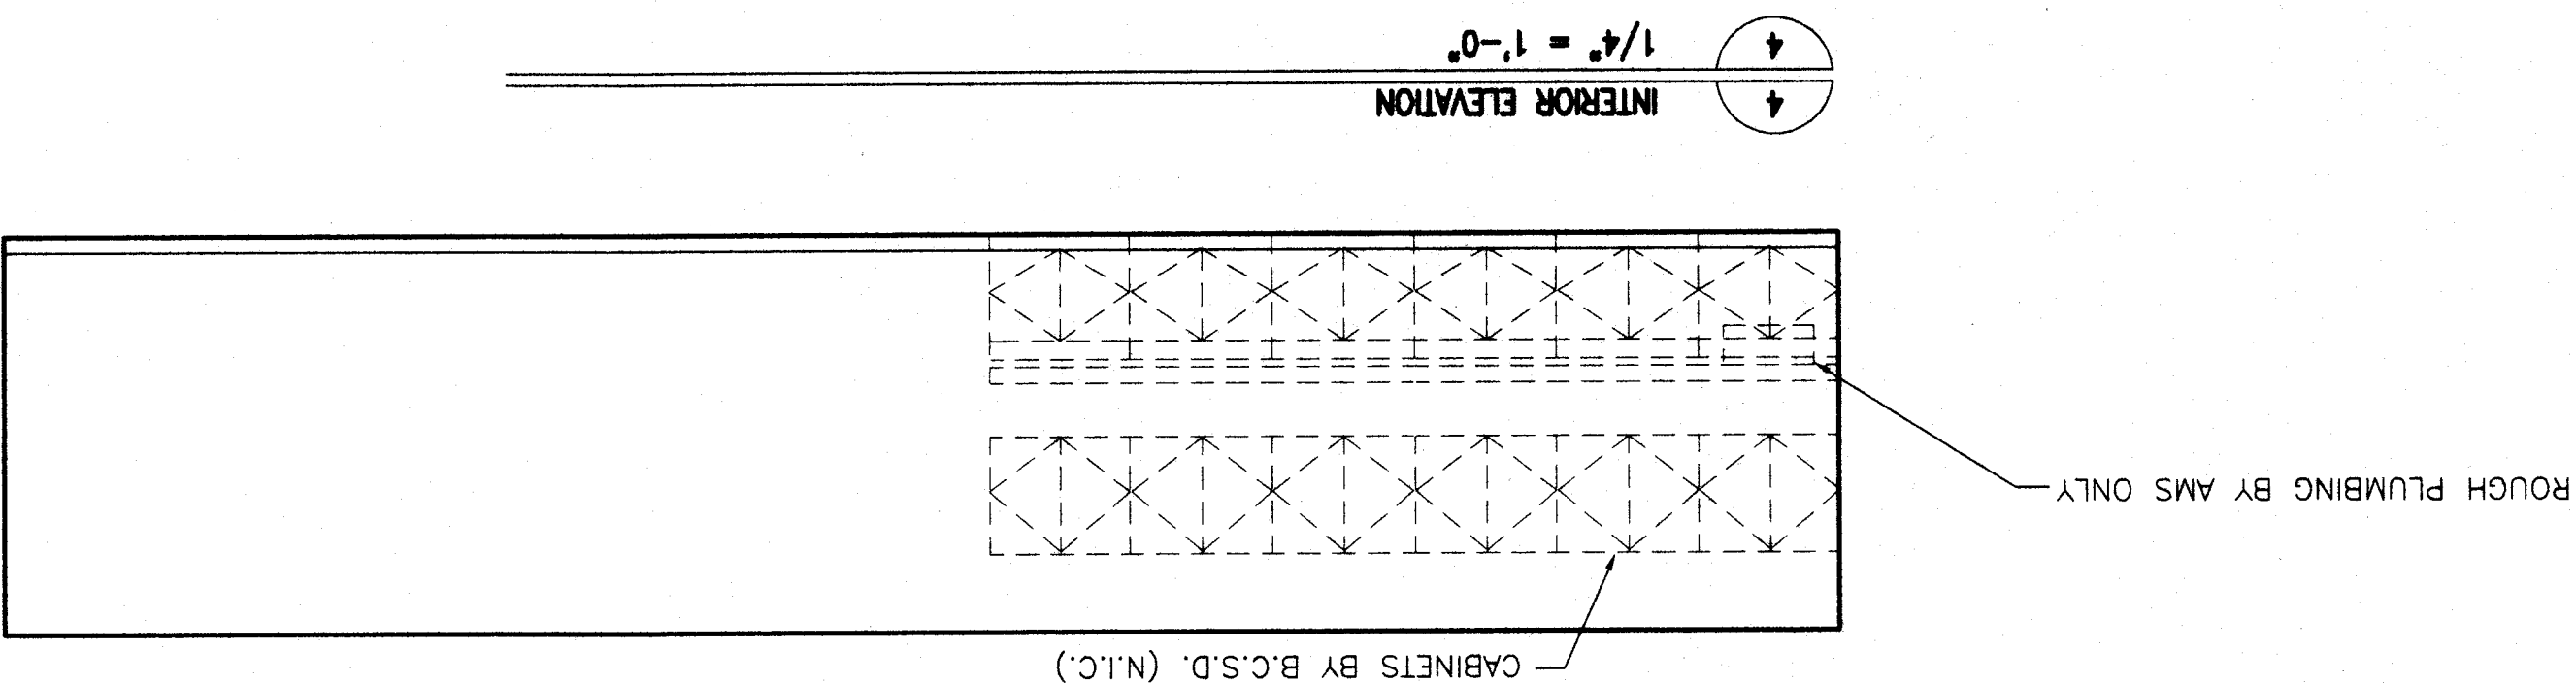
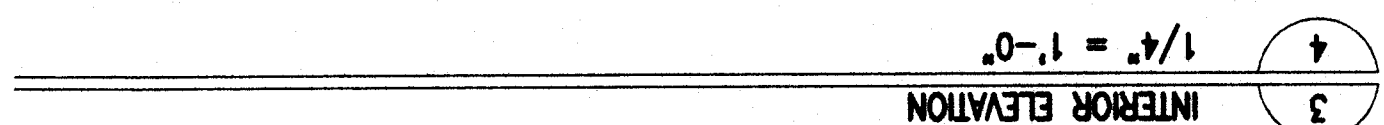
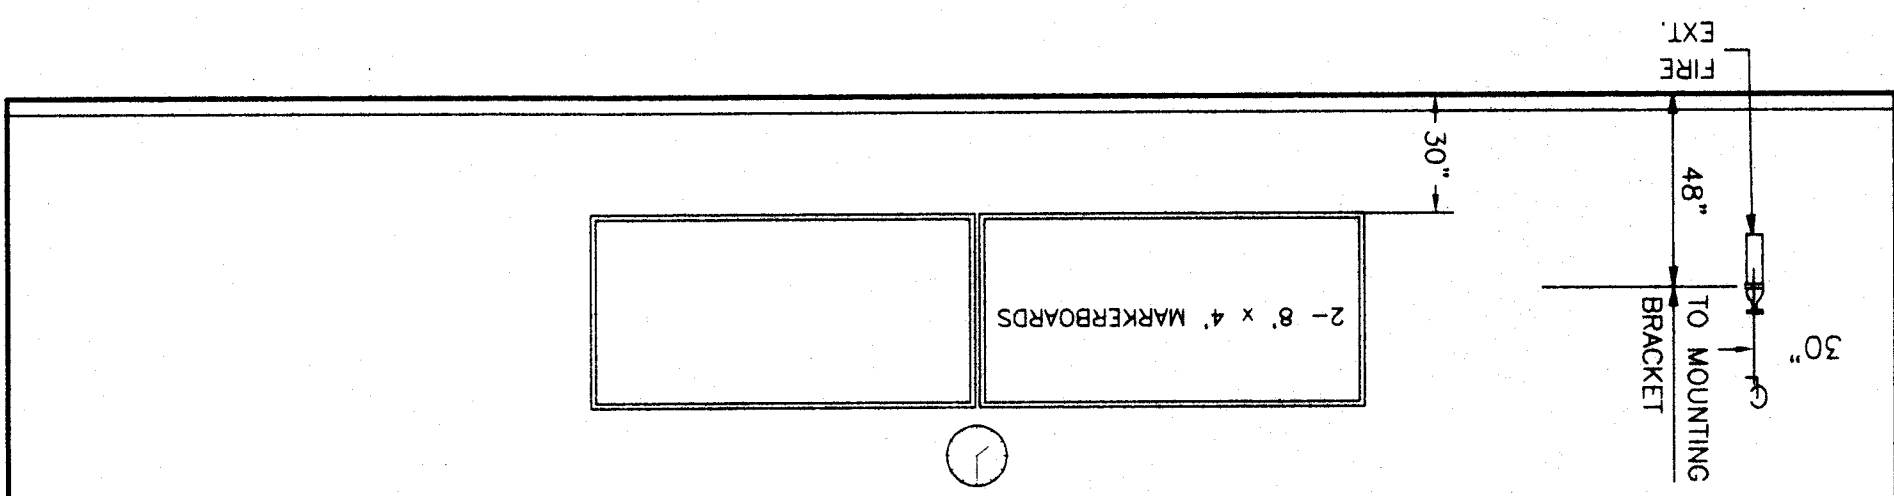
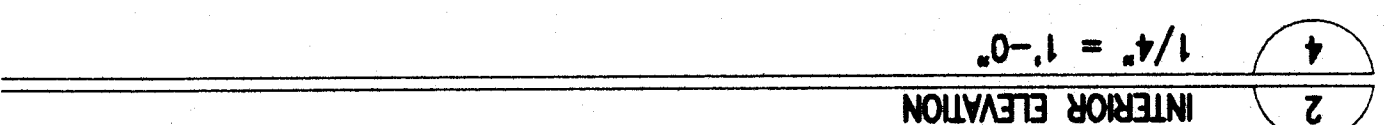
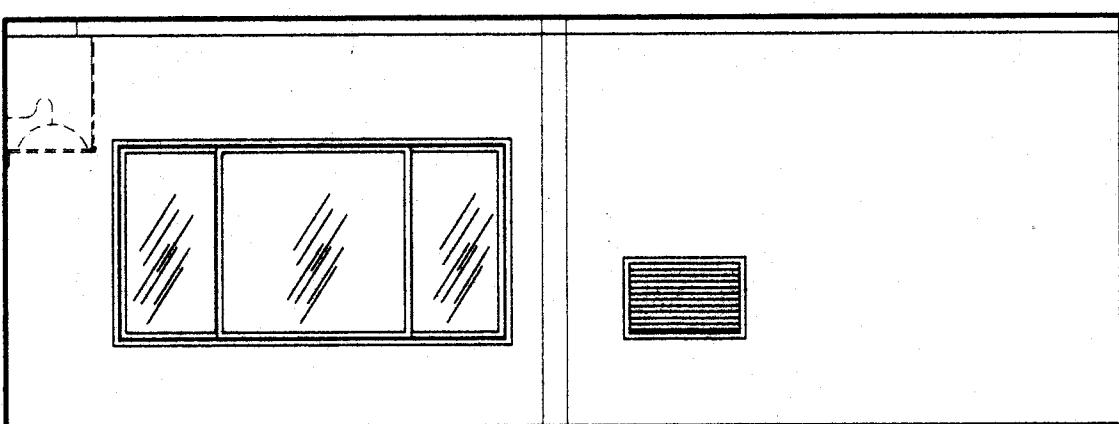
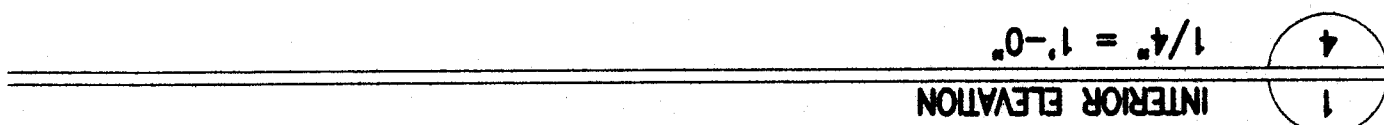
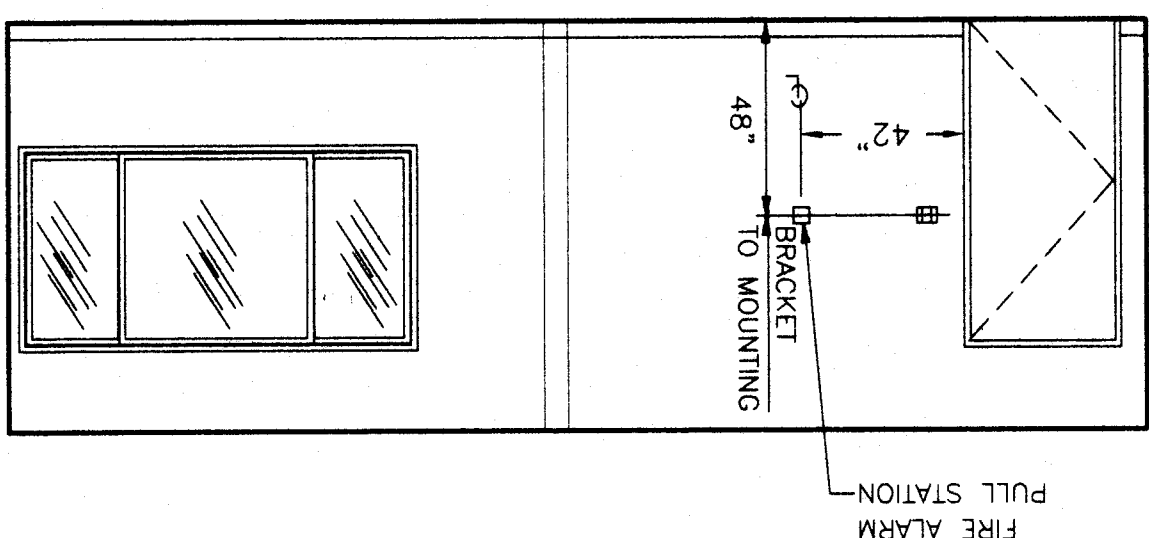
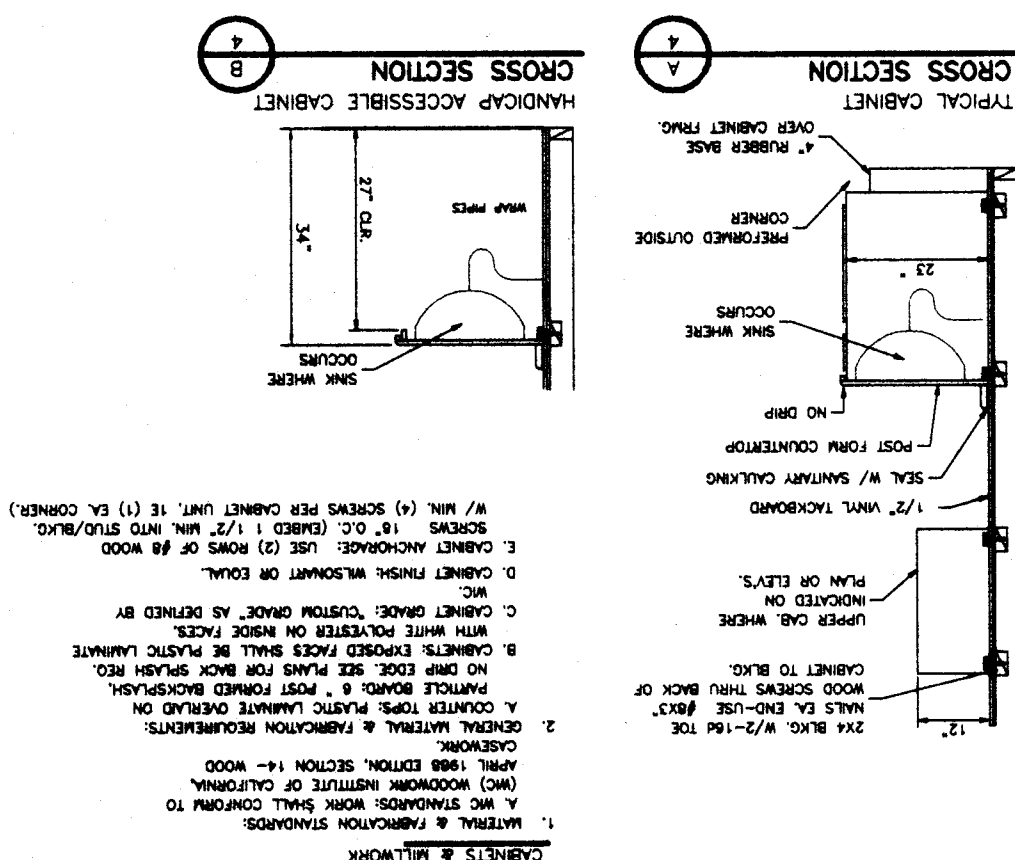
INTERIOR ELEVATIONS AND OPTIONS

REVISIONS

SHEET No.

PROJECT NO.

FILE NO. 15 6
IDENTIFICATION STAMP
DIV. OF THE STATE ARCHITECT
OFFICE OF REGULATION SERVICES
APPL. 03-104224
AC/RS
SS
DATE MAY 17 2001

[illegible]

THESE DRAWINGS AND / OR SPECIFICATIONS FOR THE ITEMS LISTED BELOW HAVE BEEN PREPARED BY OTHER DESIGN PROFESSIONALS WHO ARE LICENSED AND AUTHORIZED TO PREPARE SUCH DRAWINGS IN THE STATE THESE DOCUMENTS HAVE BEEN EXAMINED BY CALIFORNIA CODE OF REGULATIONS AND THE PROJECT SPECIFICATIONS PREPARED BY ME.

THE ITEMS LISTED BELOW ARE ACCEPTABLE FOR INCORPORATION INTO THE CONSTRUCTION OF THIS PROJECT FOR WHICH I AM THE INDIVIDUAL DESIGNATED TO BE IN GENERAL RESPONSIBLE (CHARGE) FOR OR FOR WHICH I HAVE BEEN DESIGNATED RESPONSIBILITY FOR THIS PORTION OF THE WORK).

ALL LISTED DRAWINGS HAVE BEEN REVIEWED AND ACCEPTED (FOR DRAWINGS, A LIST OF ALL ACCEPTED DRAWINGS ARE REVIEWED AND ACCEPTED (FOR DRAWINGS, A LIST OF ALL

DATE 07/26/01 STATE OF CALIFORNIA, MIA _____

LICENSE # C-61786

EXP. DATE 11/30/01

STATE OF CALIFORNIA
LICENSED ARCHITECT
M.C. 1-17828
06/10/01