
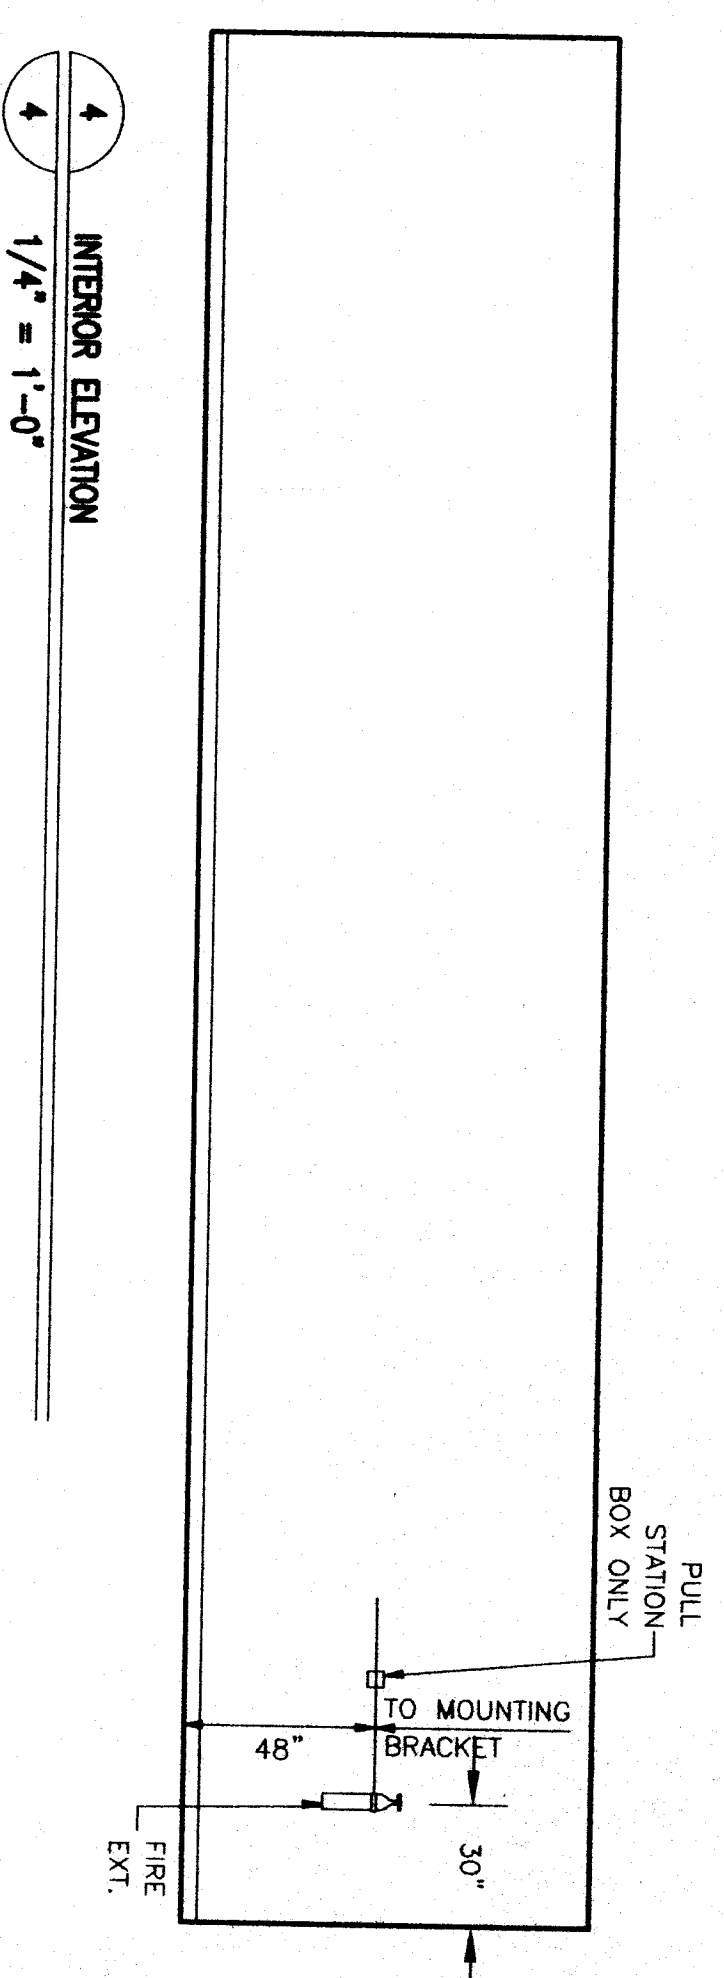
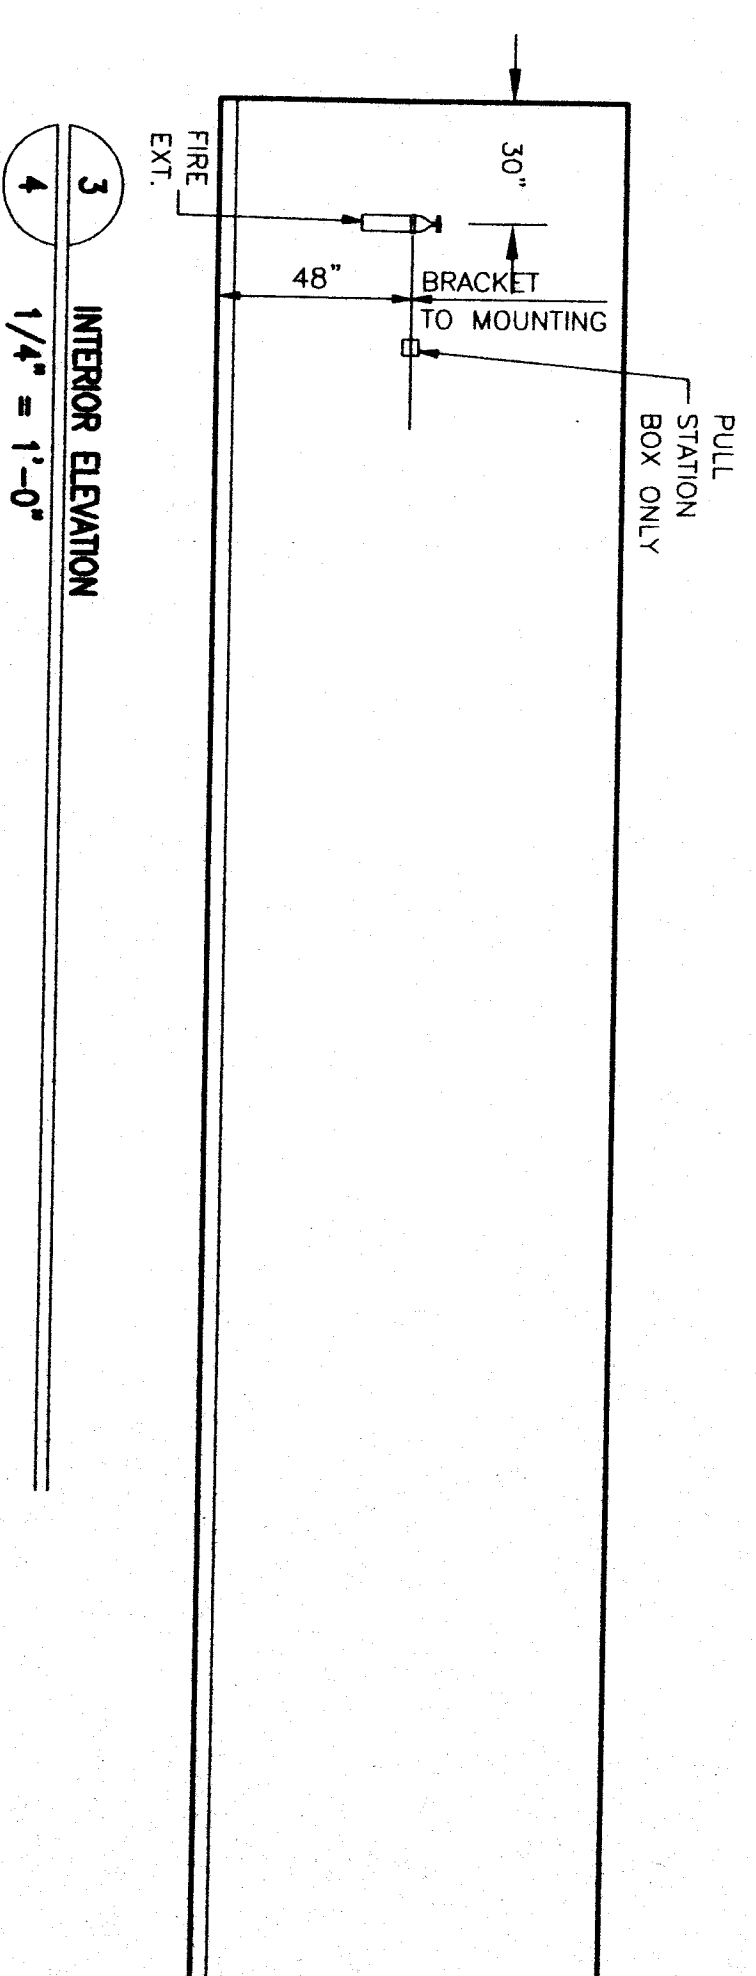
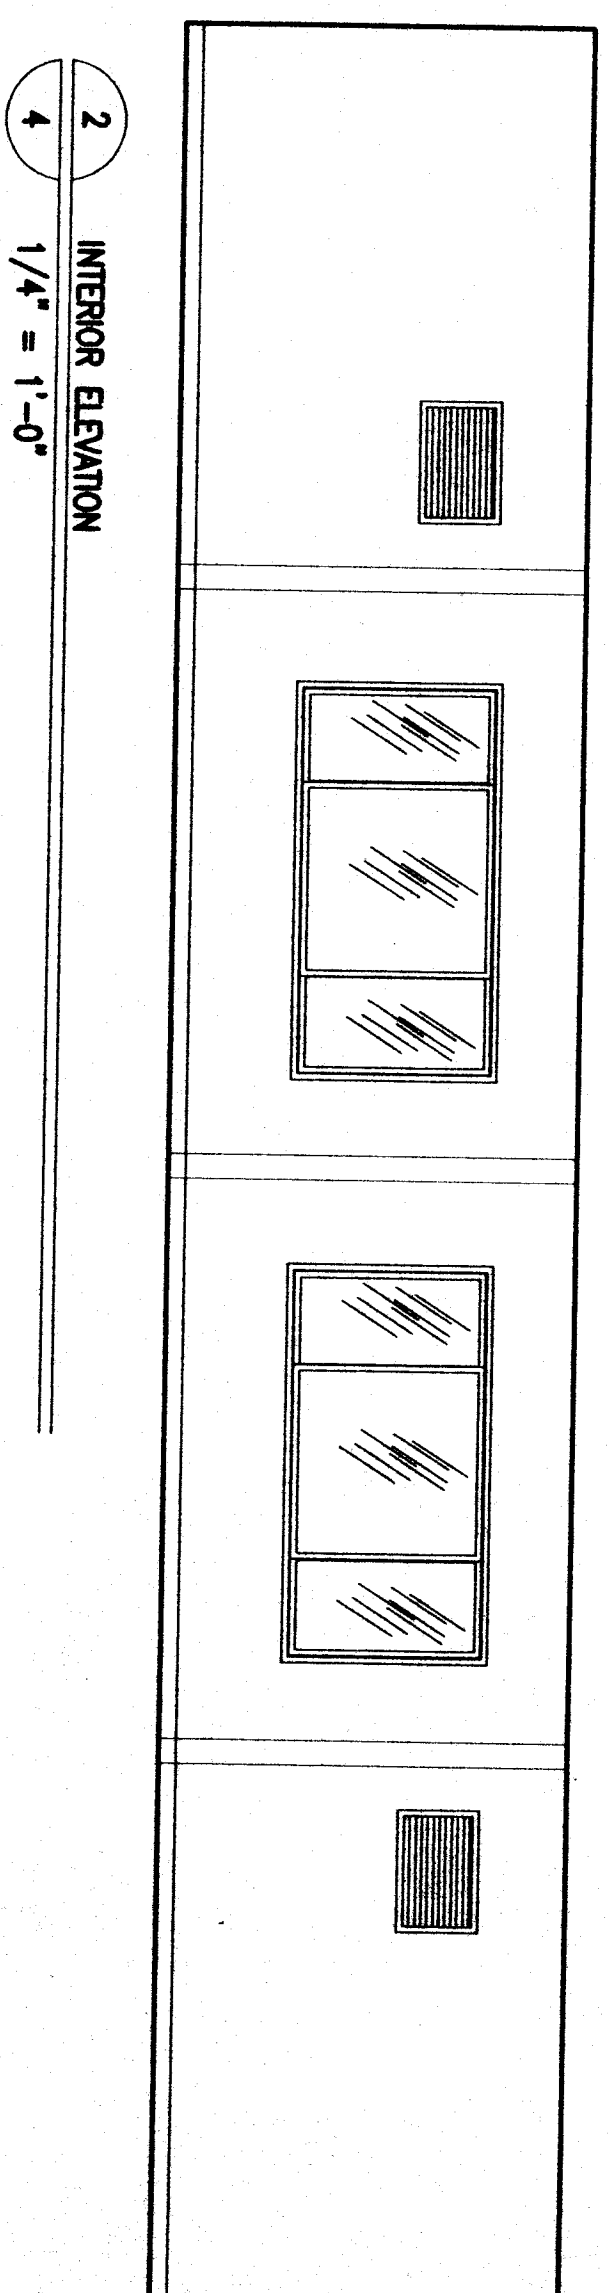
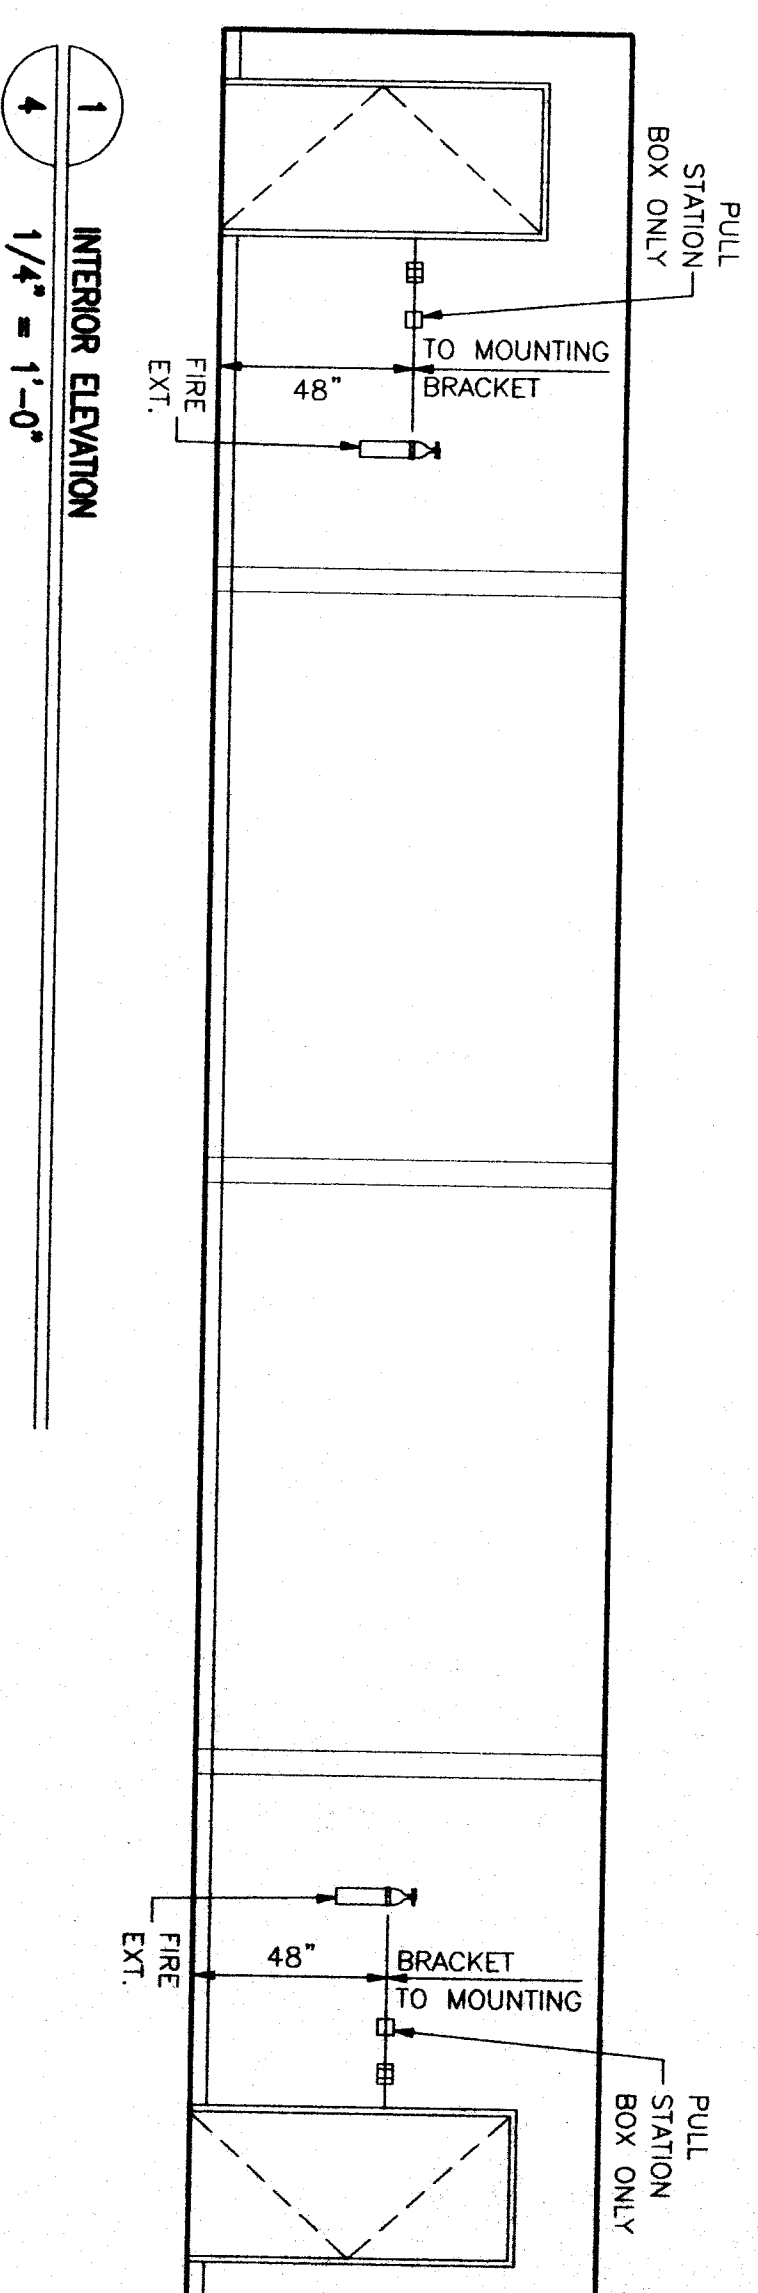
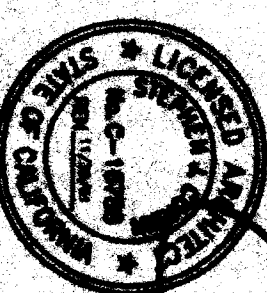


[illegible][illegible][illegible]

DATE 8/2/00
FRANK J. SULLIVAN, JR.
 C-46780
 ISSUED DATE 11/25/00

48 X 40 PC
RELOCATABLE
CLASSROOM

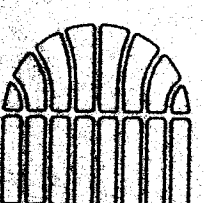

CUSTOMER:
BAKERSFIELD CITY SCHOOL DISTRICT
NOBLE LIBRARY BUILDING

INTERIOR ELEVATIONS AND OPTIONS

DATE:	06-12-00
SCALE:	NONE
DRAWN BY:	R.S.
CHECKED BY:	
CHECKED BY:	
SERIAL NO.	

[illegible]

SHEET No. 4

FILE NO. **15-6**

IDENTIFICATION STAMP
DN, OF THE STATE ARCHITECT
OFFICE OF REGULATION SERVICES

APPL. 03-104224

APR 15 2001

MAR 01 2001