



WALL FRAMING
DETAIL
1 1/2" = 1'-0"


WALL FRAMING
PLAN DETAIL
1 1/2" = 1'-0"

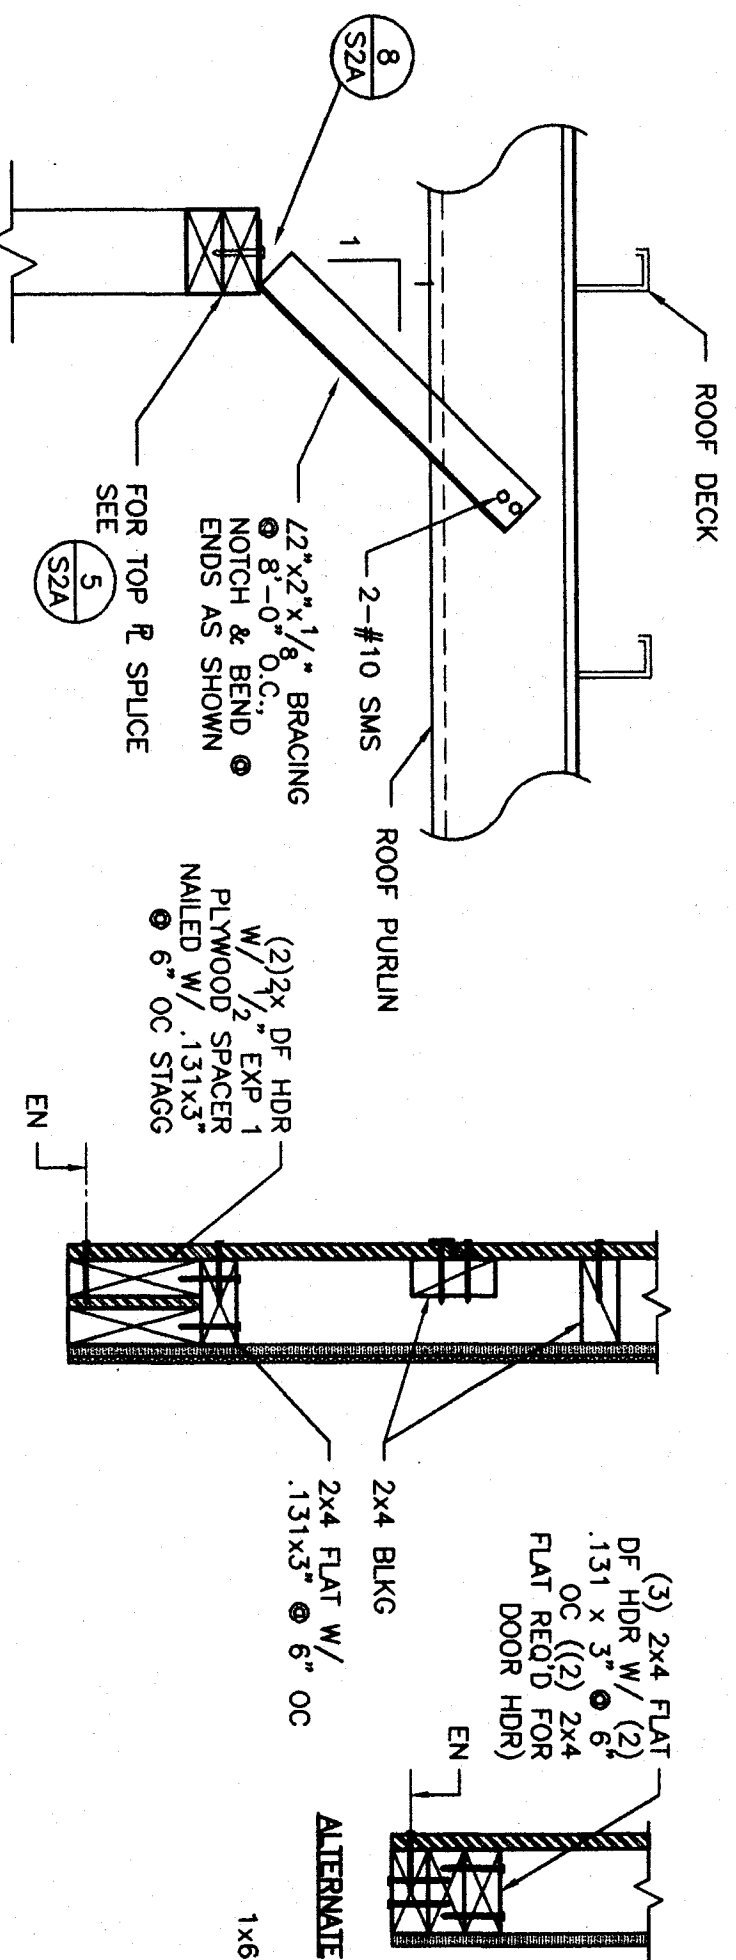


WALL FRAMING
DETAIL
1 1/2" = 1'-0"

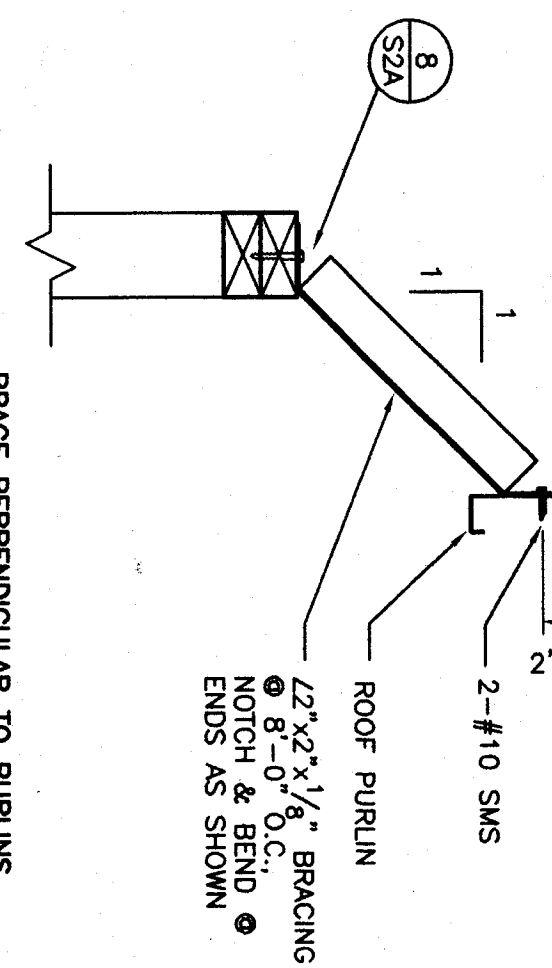


WALL FRAMING
DETAIL
1 1/2" = 1'-0"

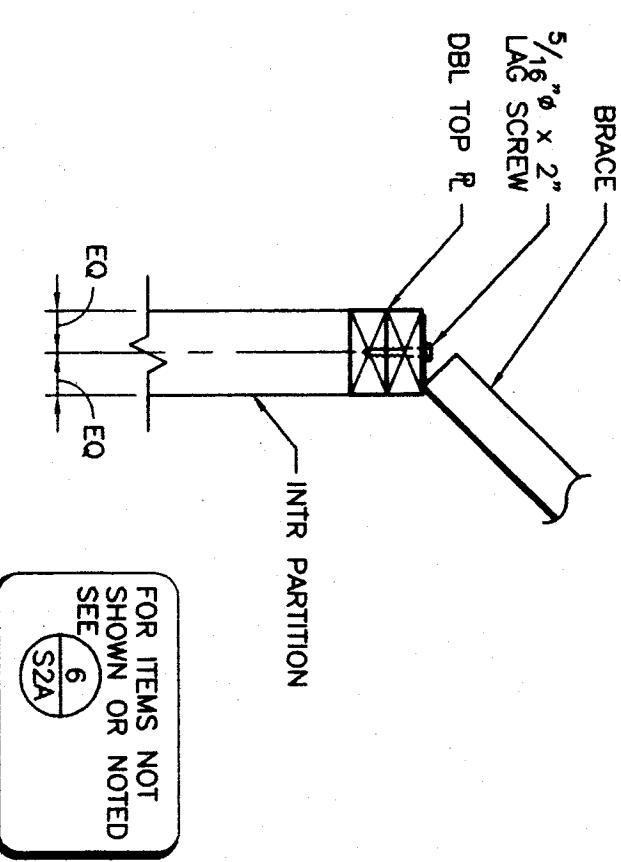


WALL FRAMING
DETAIL
1 1/2" = 1'-0"

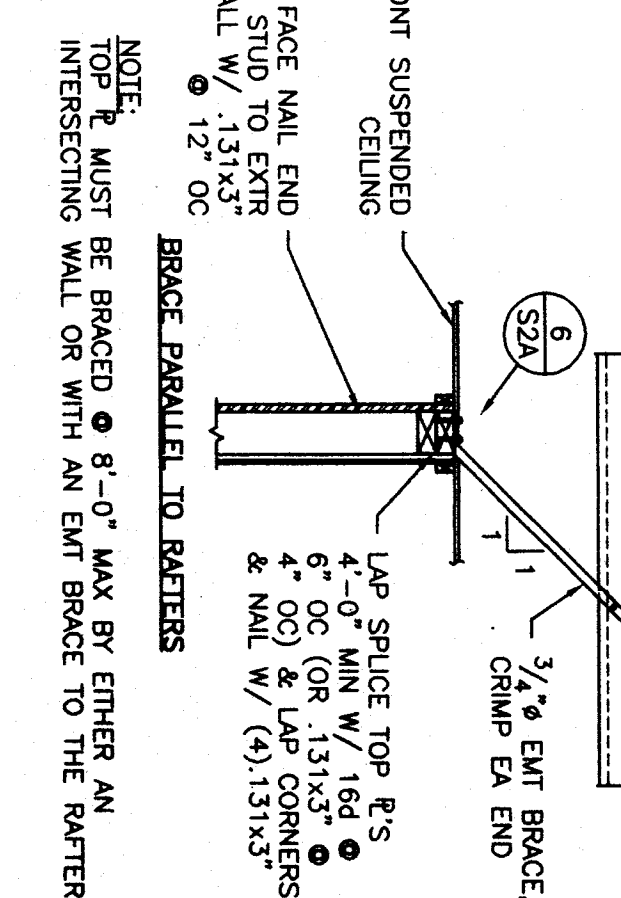


WALL FRAMING
DETAIL
NO SCALE

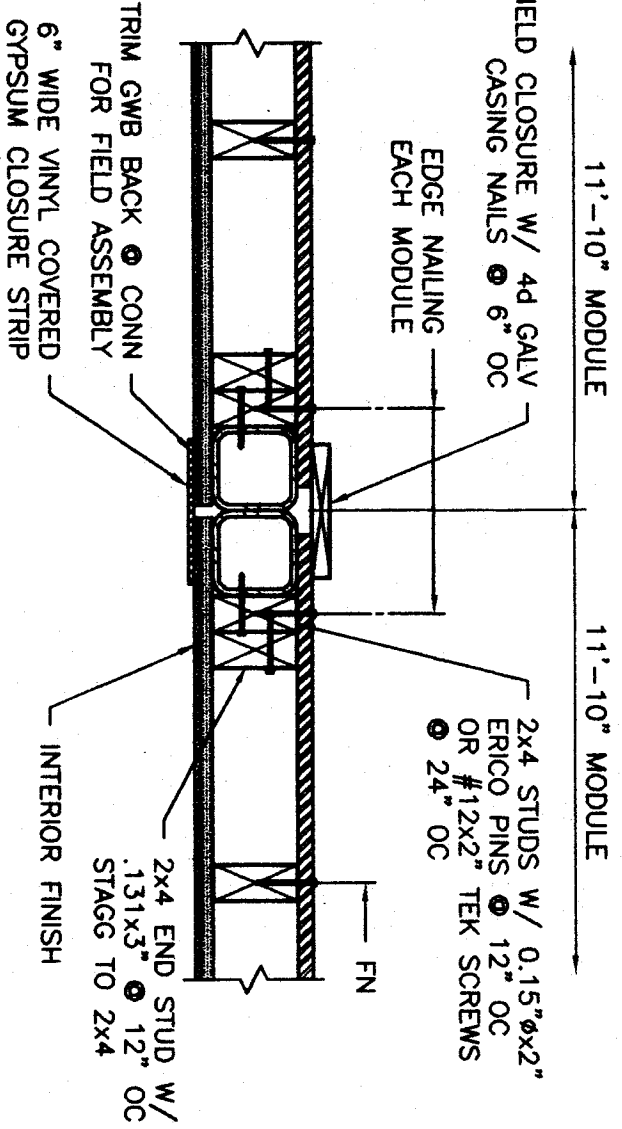


WALL FRAMING
PLAN DETAIL
1 1/2" = 1'-0"

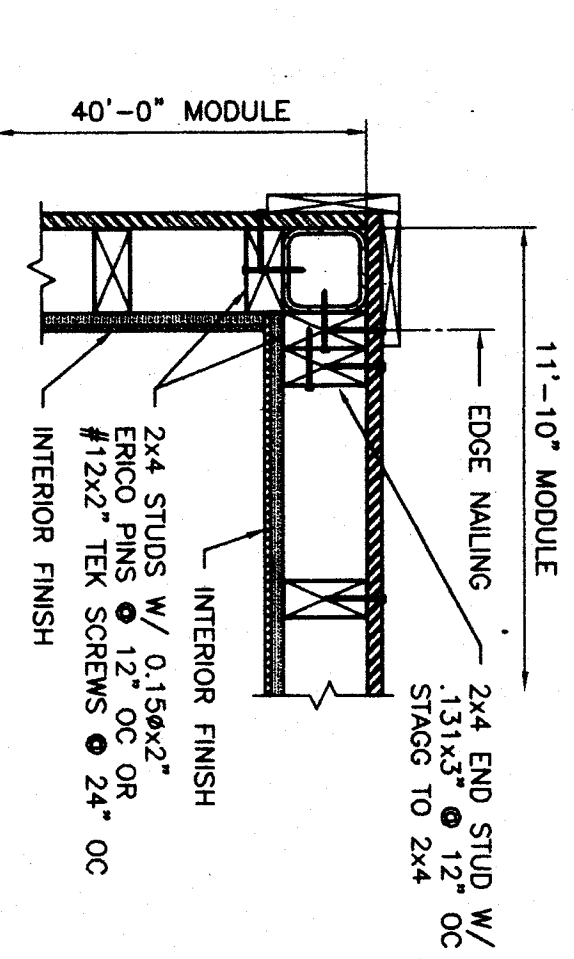

WALL FRAMING
PLAN DETAIL
1 1/2" = 1'-0"

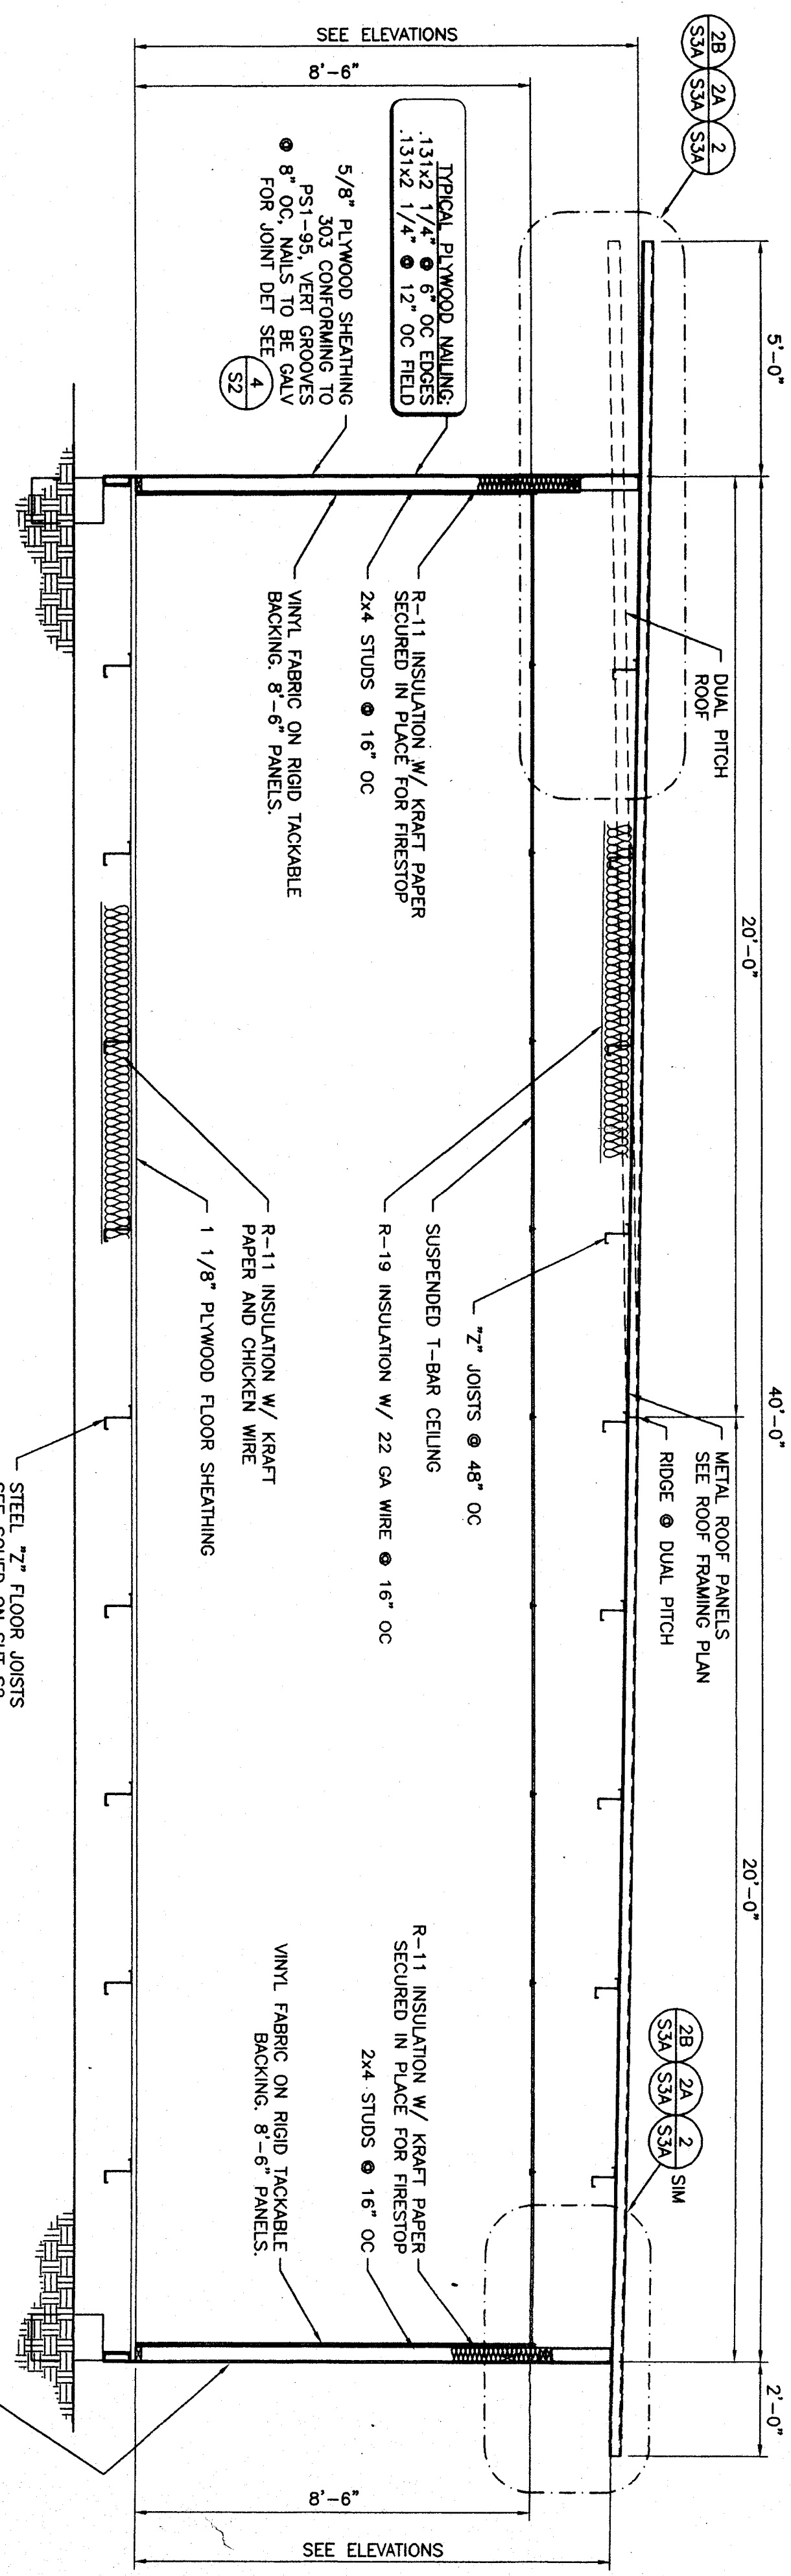

TYPICAL LONGITUDINAL SECTION
3/8" = 1'-0"

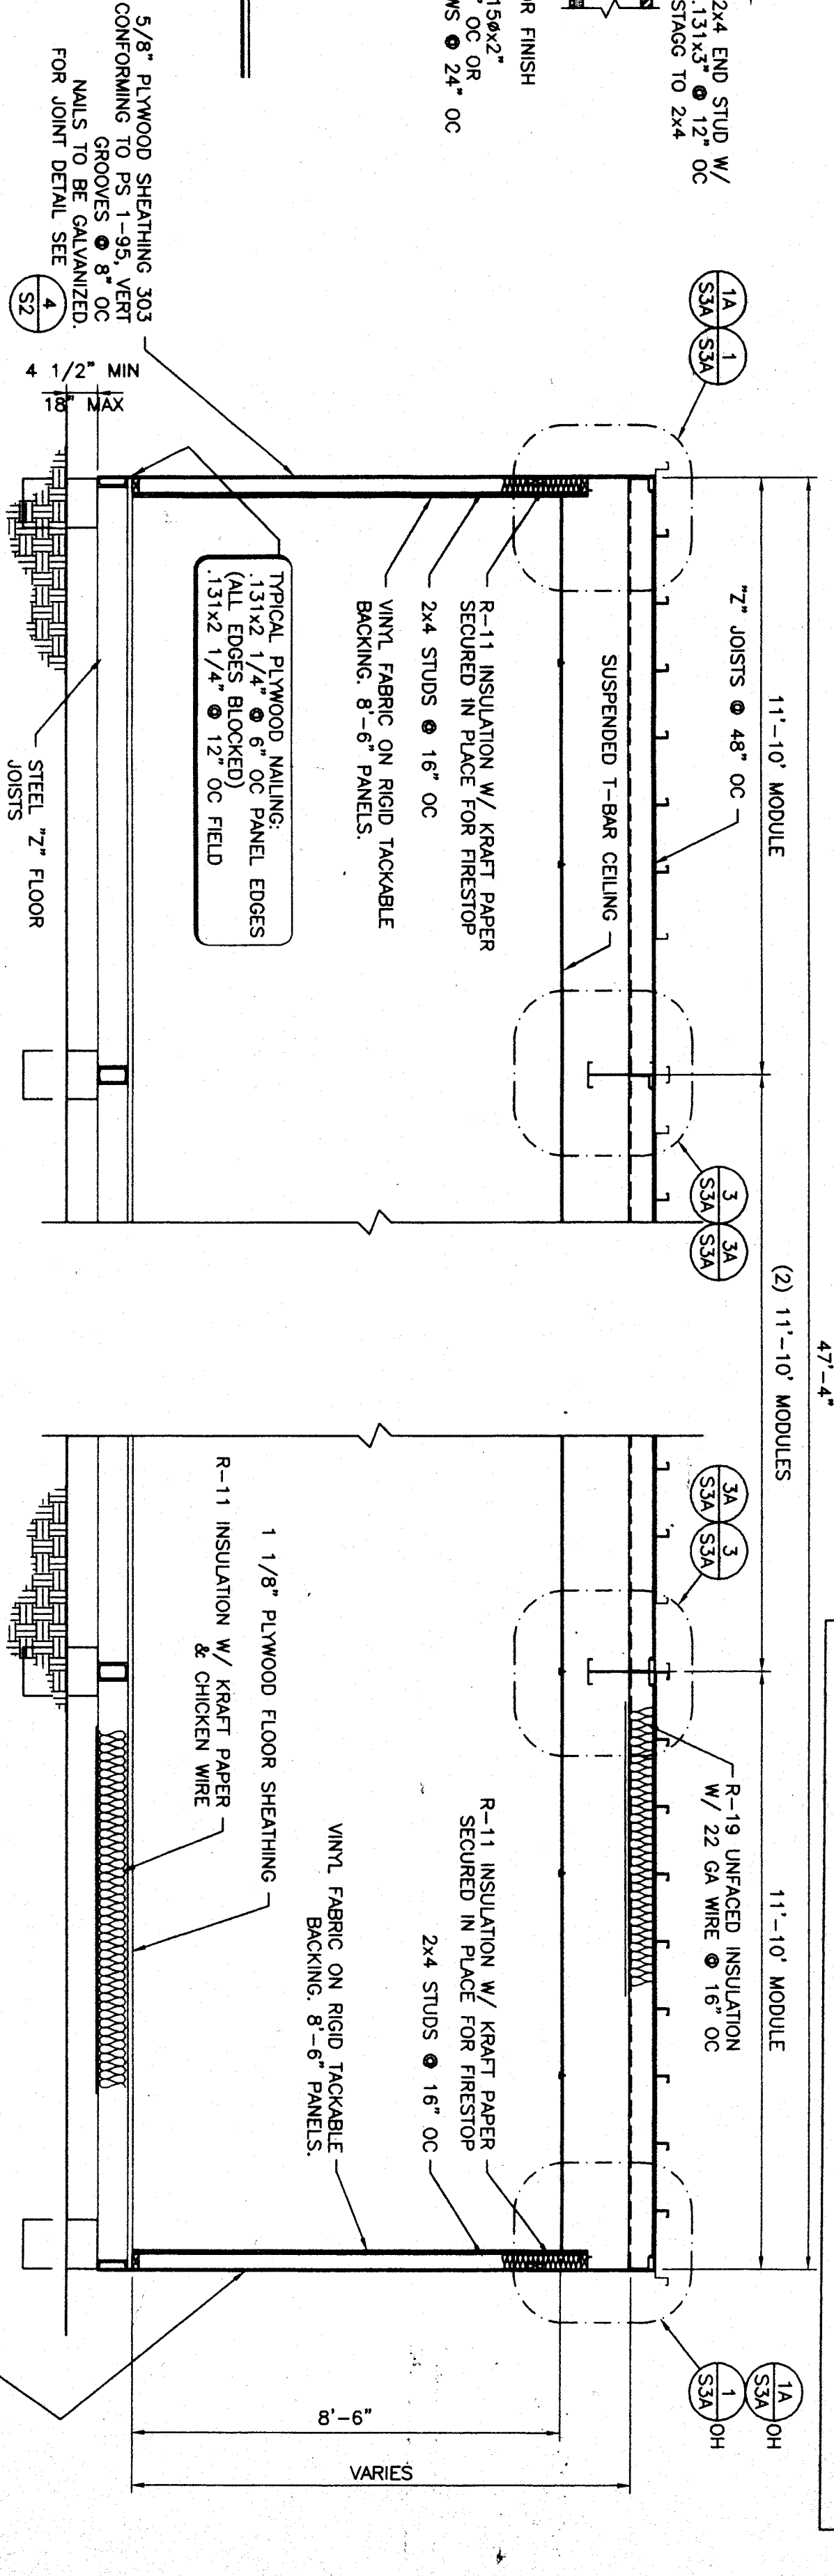


TYPICAL TRANSVERSE SECTION
3/8" = 1'-0"

THESE DRAWINGS AND / OR SPECIFICATIONS AND / OR CALCULATIONS FOR THE ITEMS LISTED BELOW HAVE BEEN PREPARED BY OTHER DESIGN PROFESSIONALS WHO ARE LICENSED AND EXAMINED BY THE BOARD OF PROFESSIONAL ENGINEERS AND ARCHITECTS OF THE STATE OF CALIFORNIA. THE DESIGNER HAS REVIEWED THE DRAWINGS AND SPECIFICATIONS AND HAS FOUND THEM TO BE IN ACCORDANCE WITH THE REQUIREMENTS OF THE CALIFORNIA CODE OF REGULATIONS AND THE PROJECT SPECIFICATIONS PREPARED BY THE CLIENT. 

DATE: 11/20/01

48 x 40
RELOCATABLE
CLASSROOM

American
Modular Systems

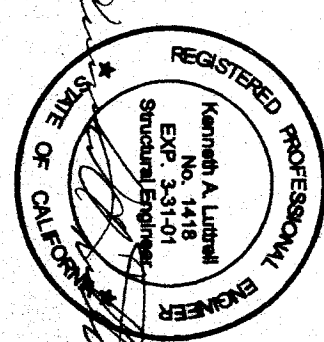

CUSTOMER:

BUILDING SECTIONS
AND WALL DETAILS

DATE: 12/27/99
SCALE: AS NOTED
DRAWN BY: PWD
DESIGNED BY: MGB
CHECKED BY: KAL
SERIAL NO.

NO	DATE	DESCRIPTION
1		
2		
3		
4		

PROJECT NO. 99108
SHEET NO. S2A

FILE NO. PC
DATE: 11/20/01
DRAWN BY: PWD
DESIGNED BY: MGB
CHECKED BY: KAL
SERIAL NO.