

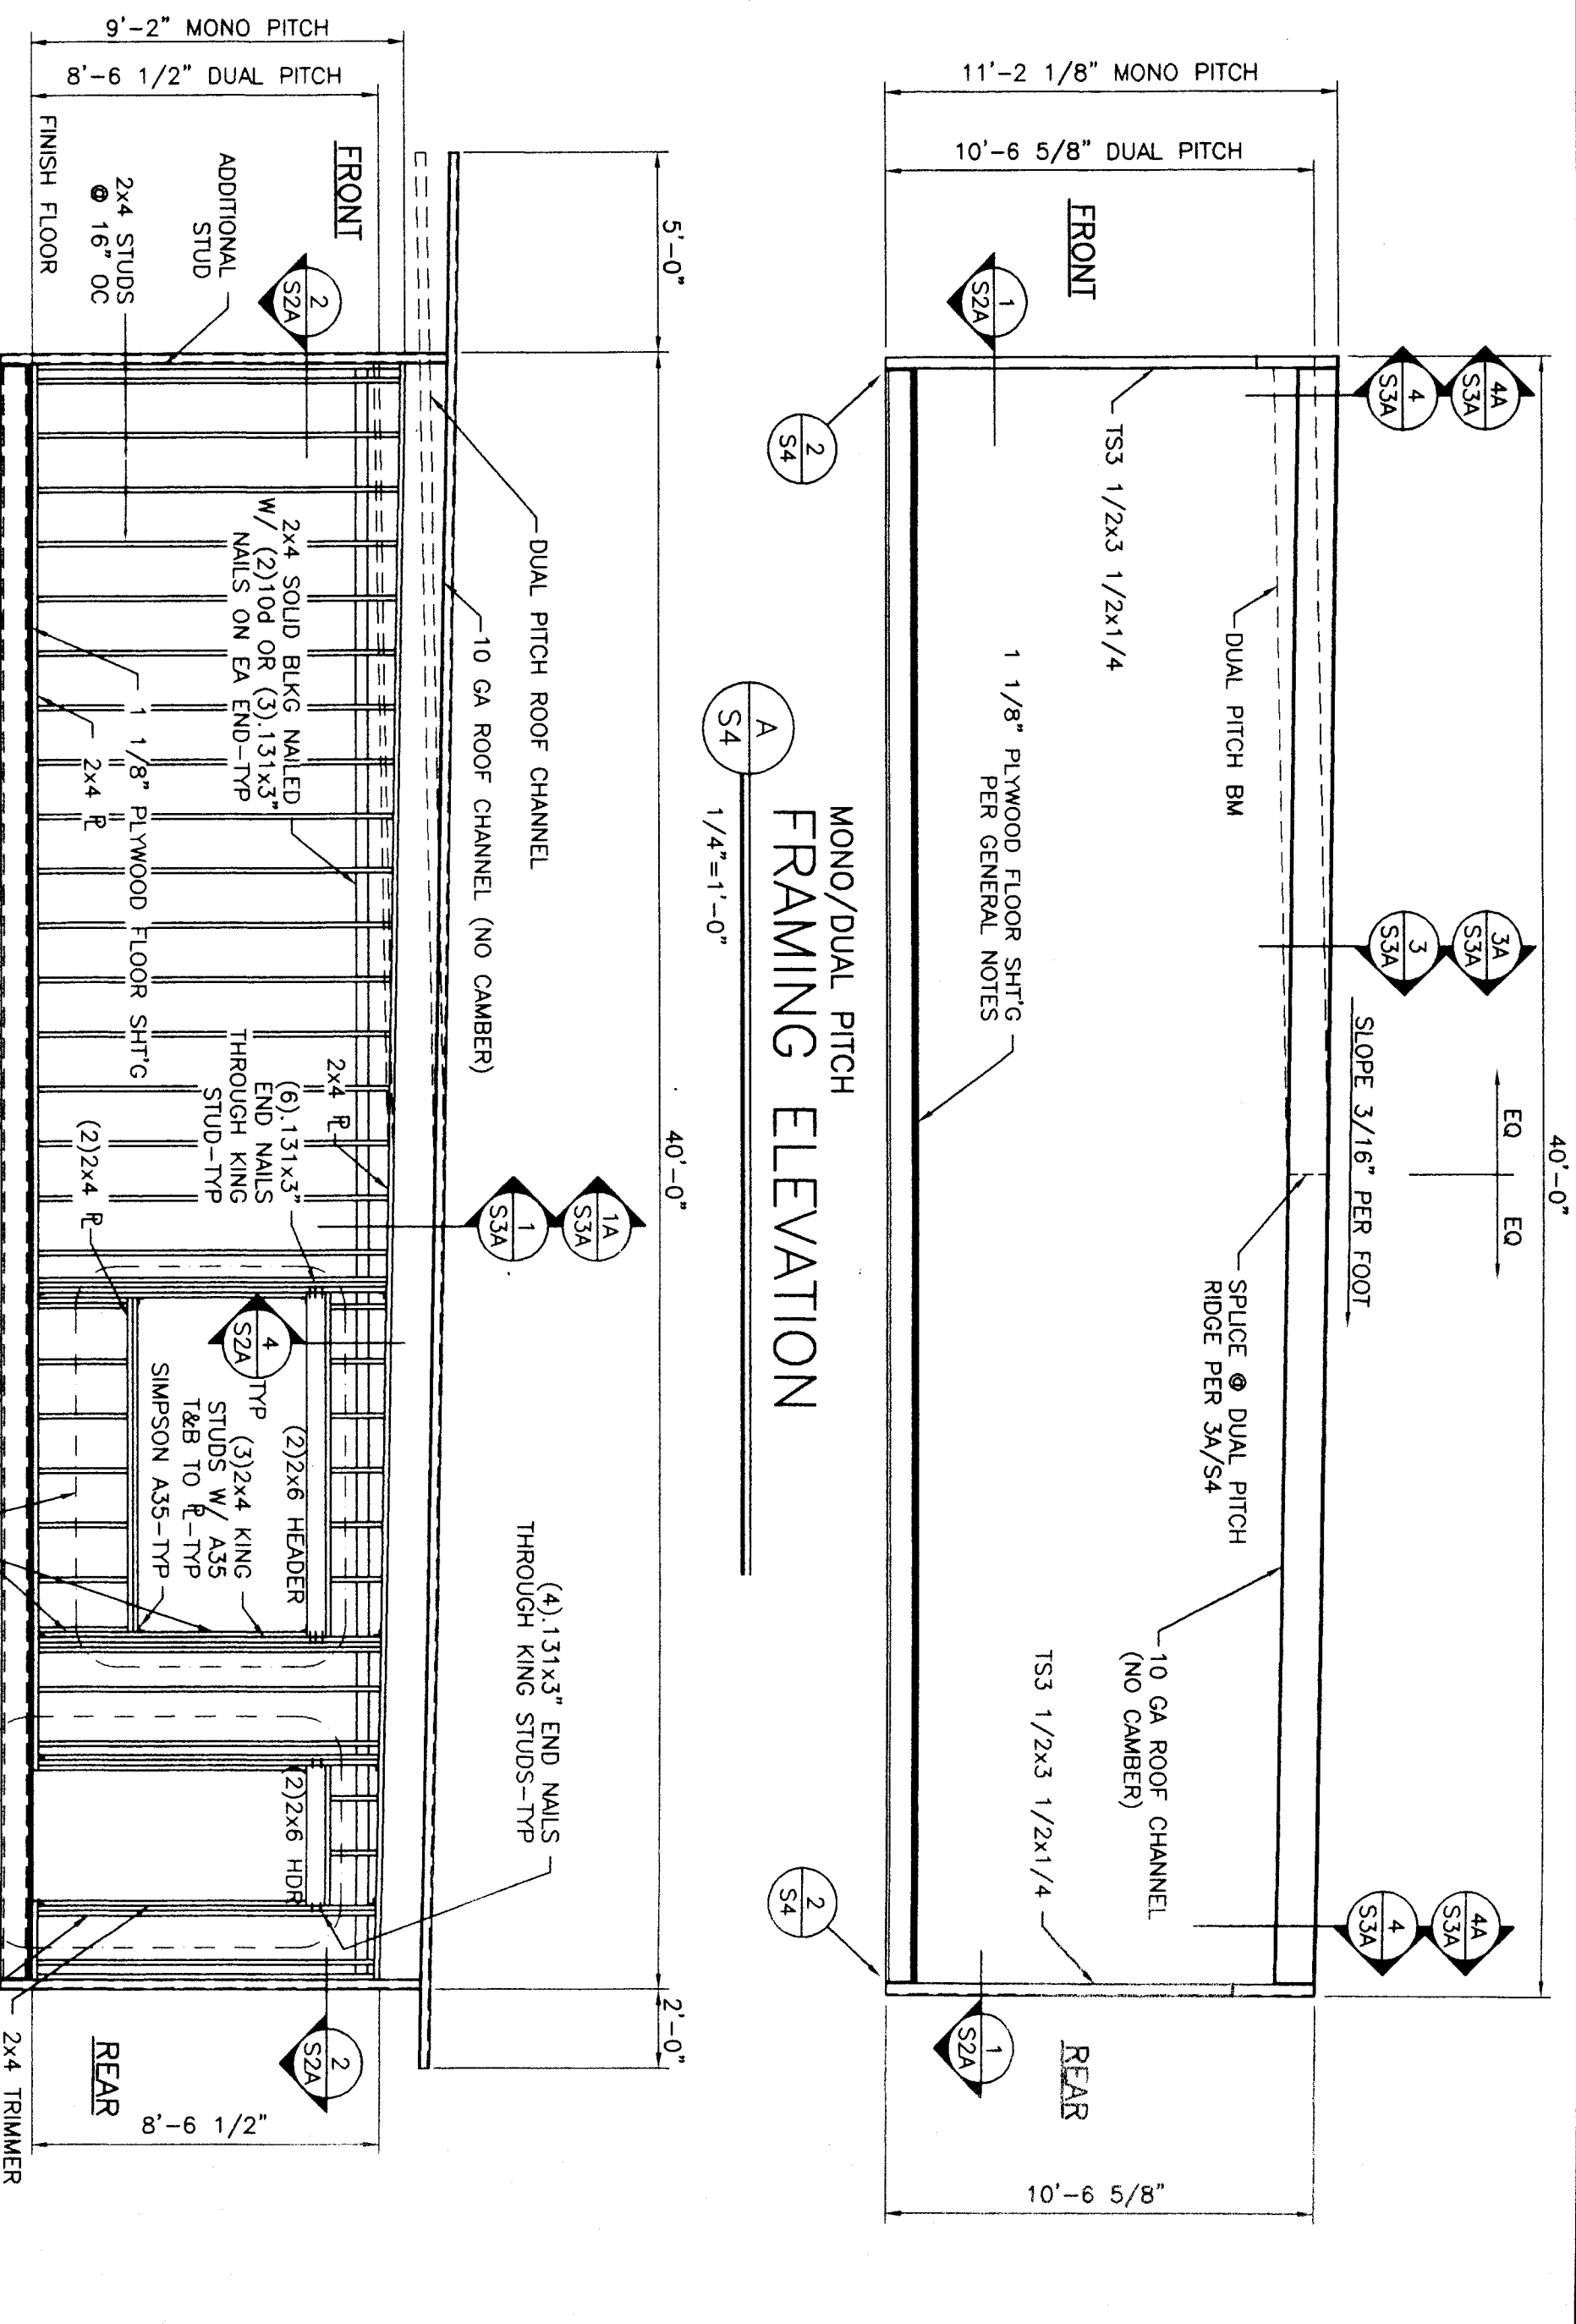
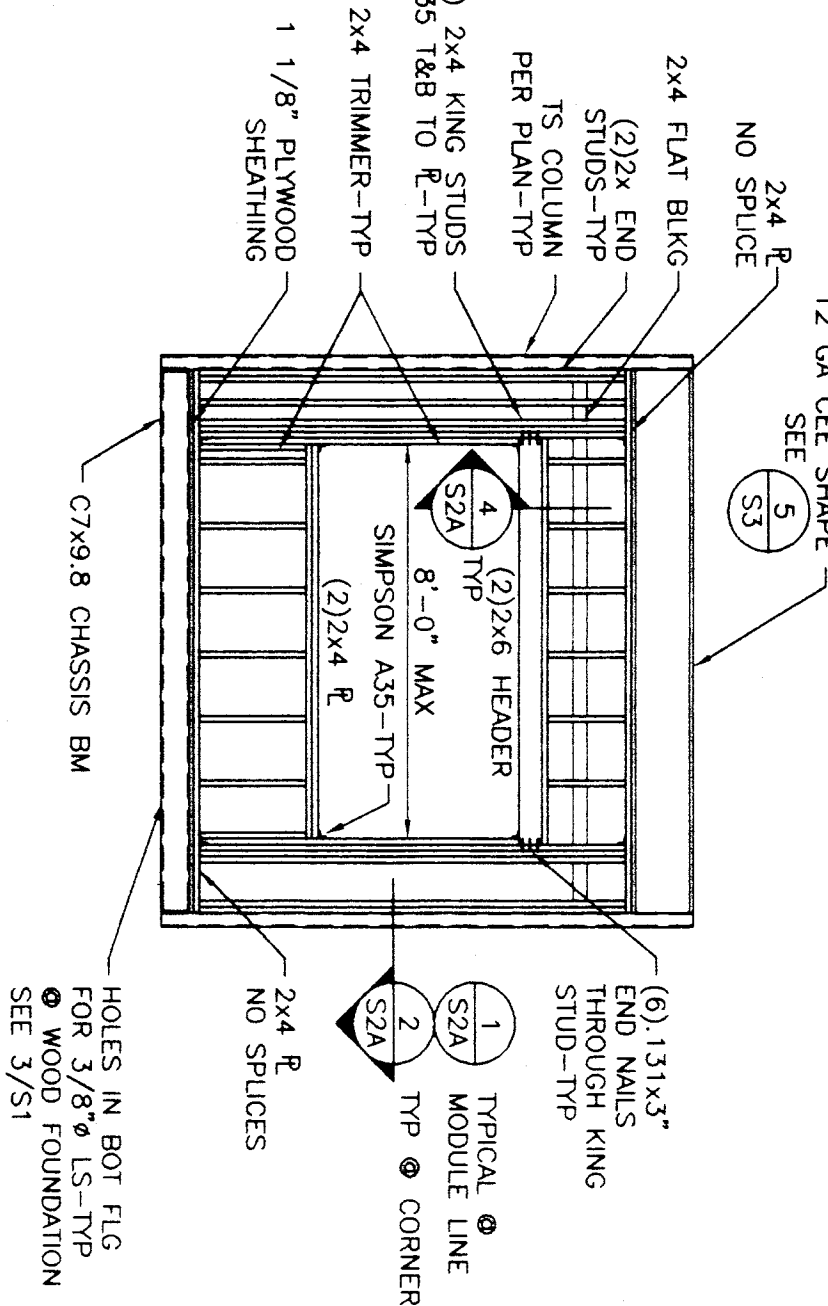
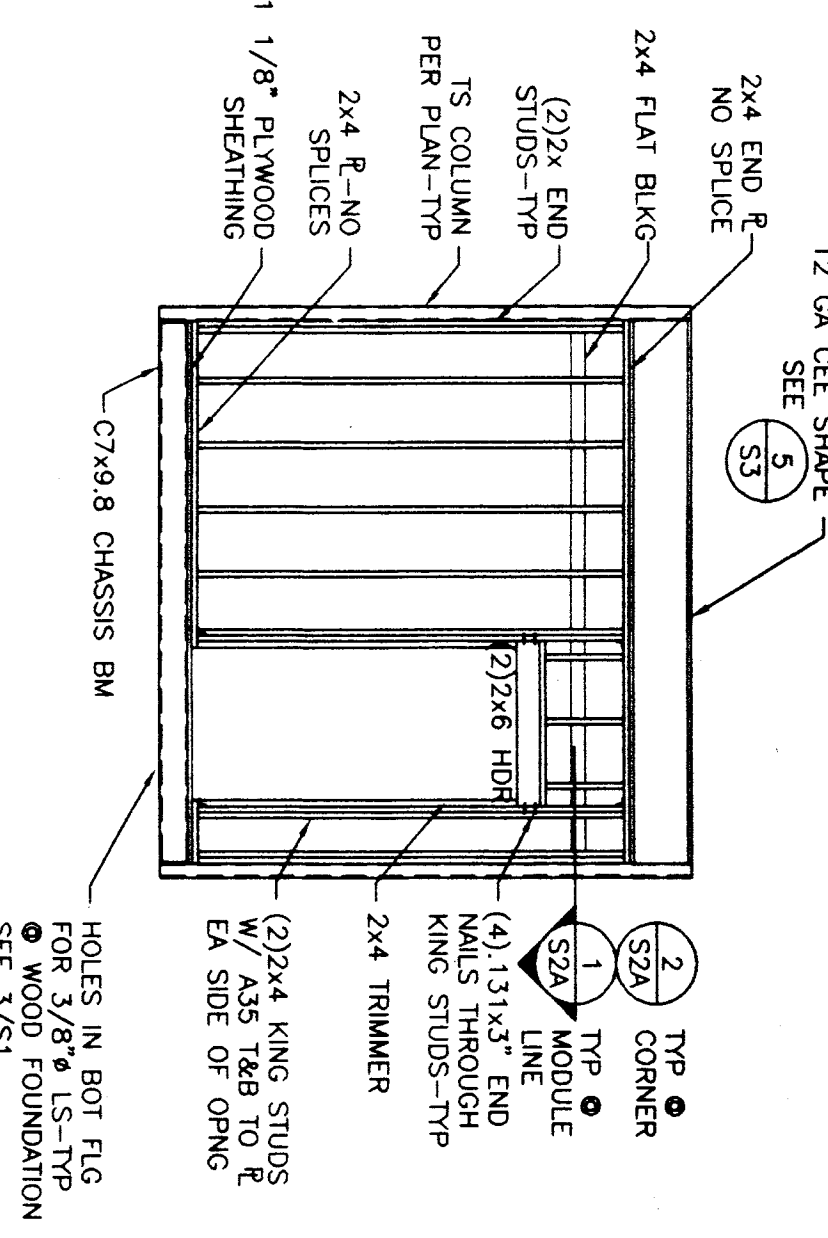
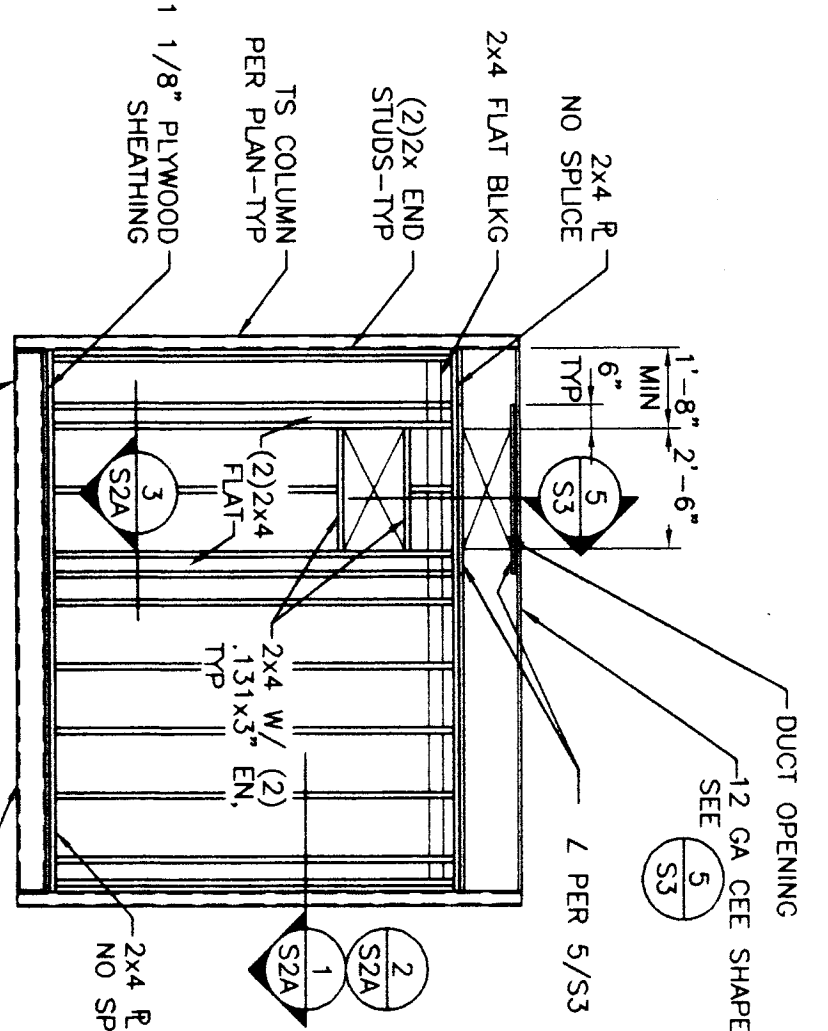
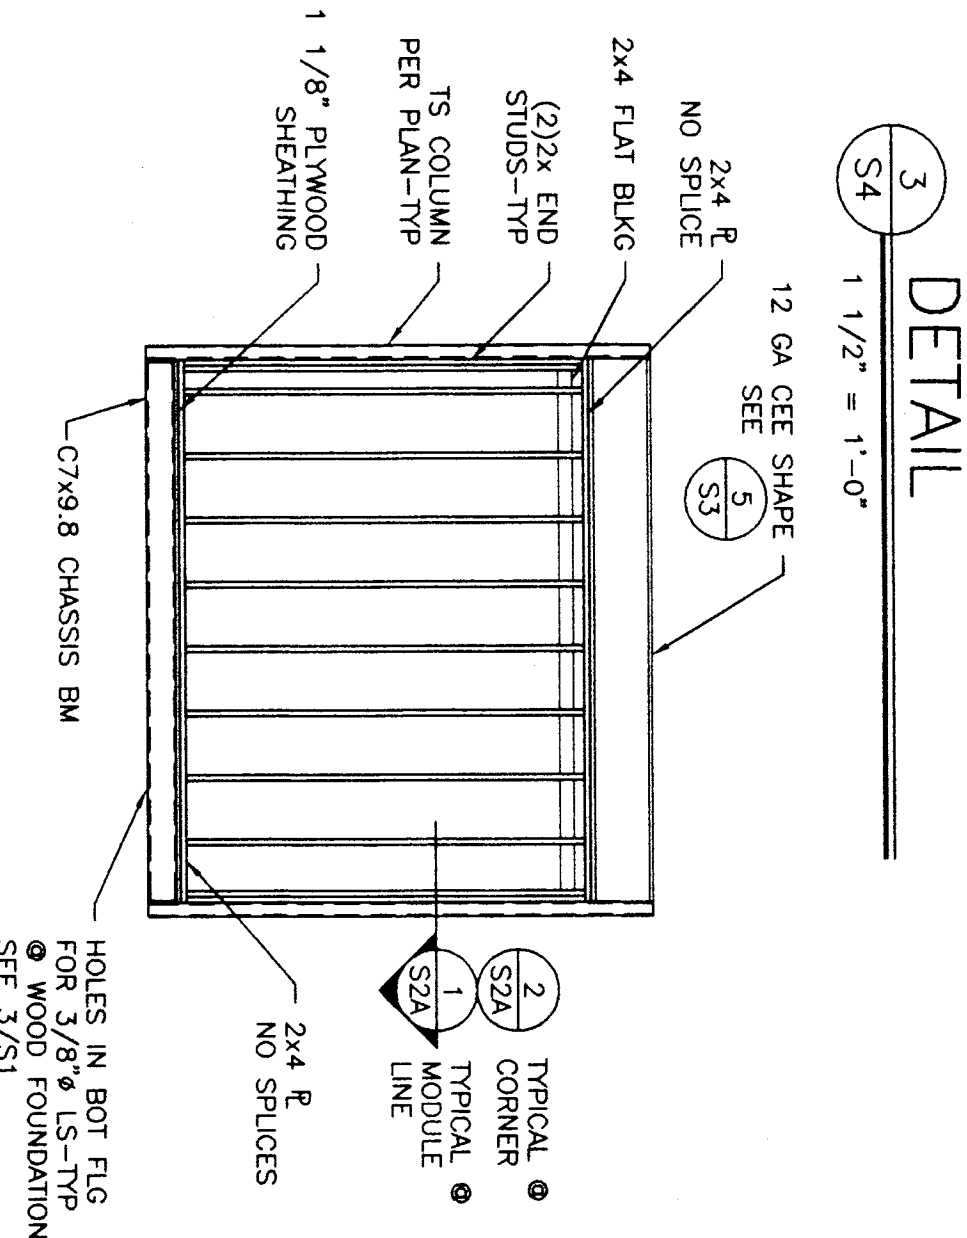
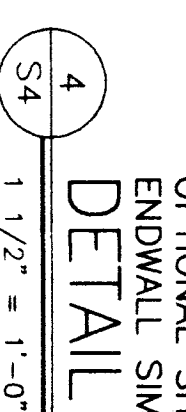
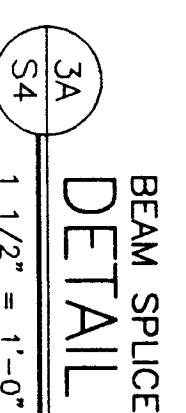
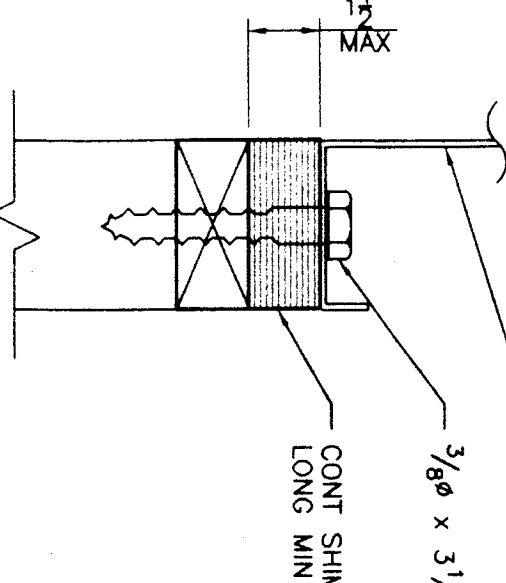
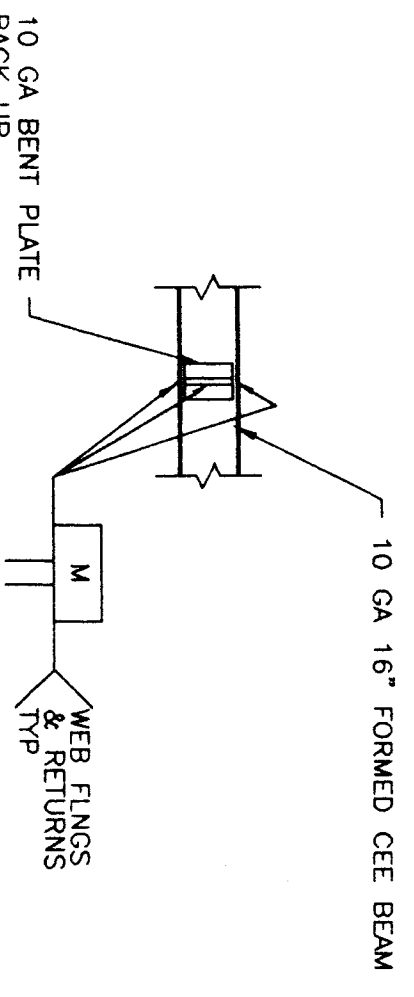
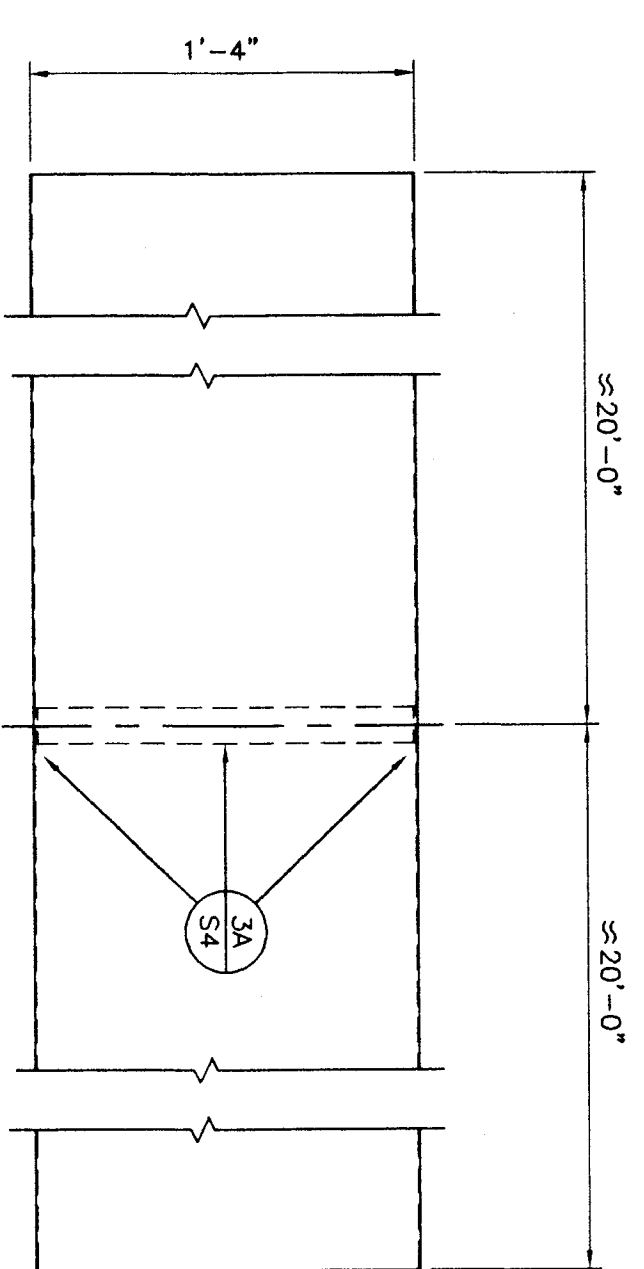
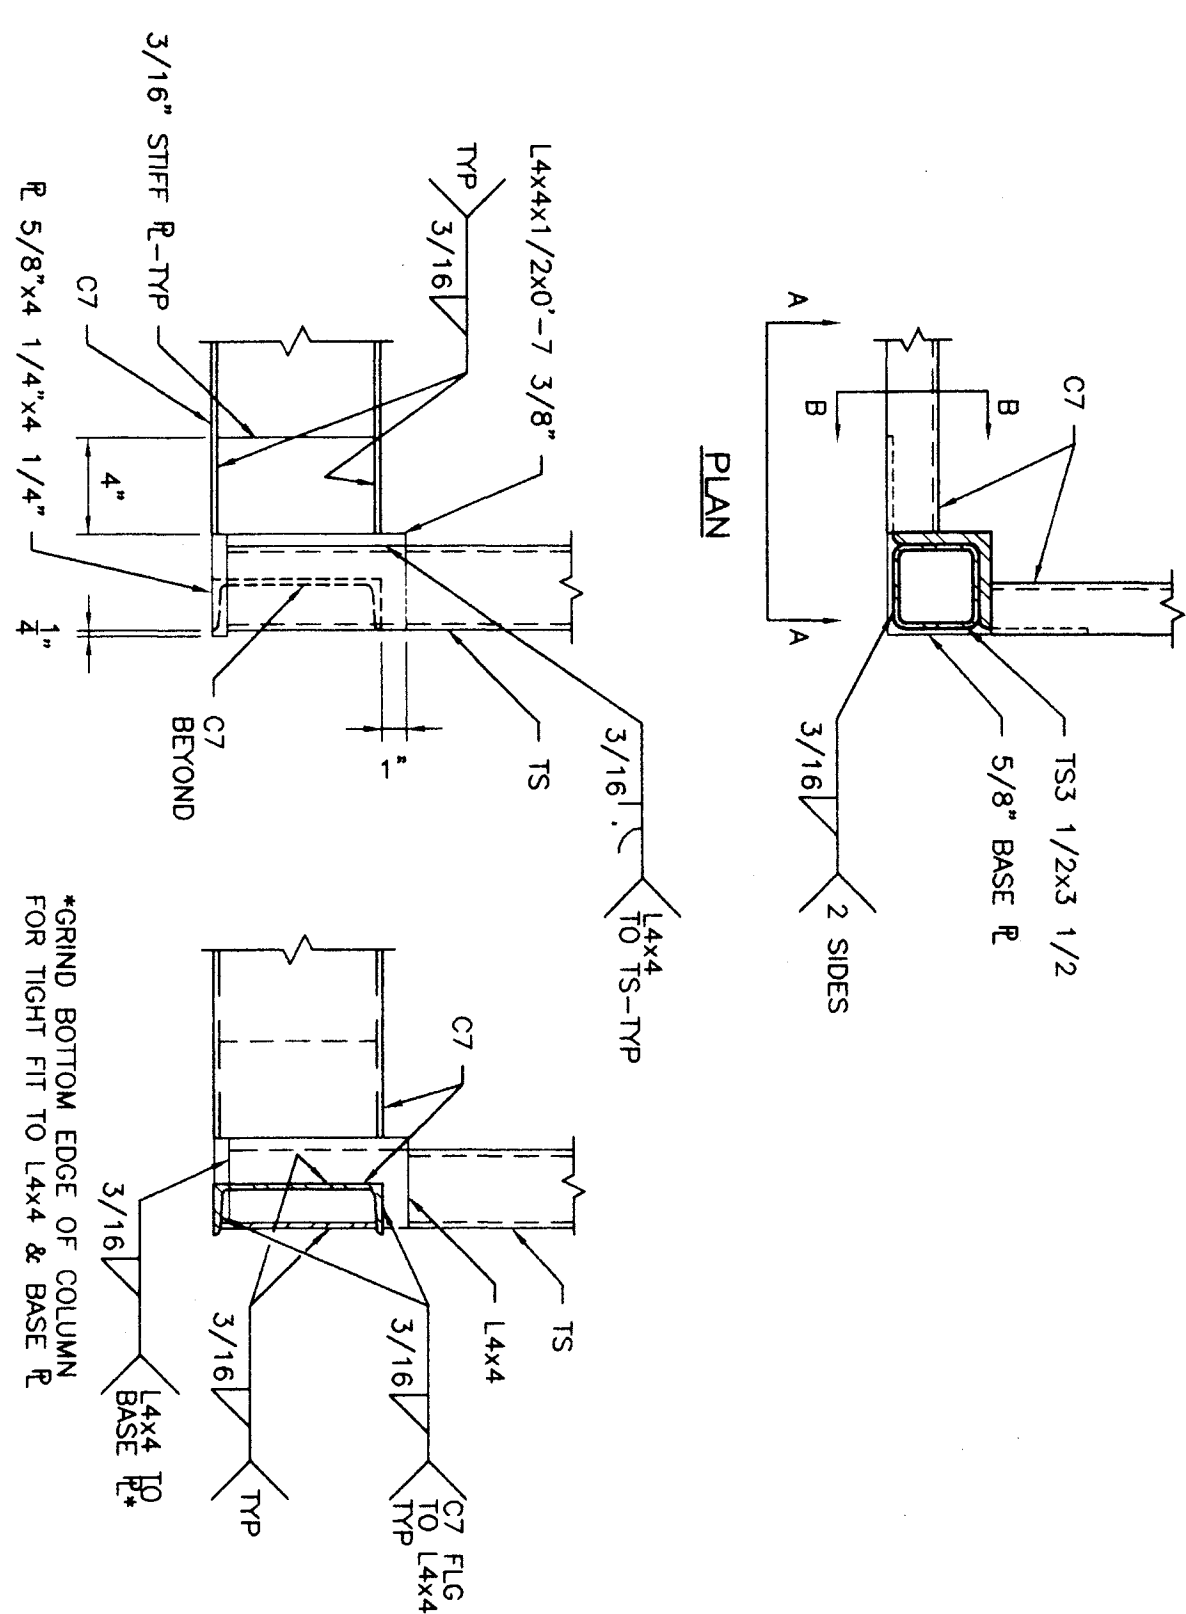


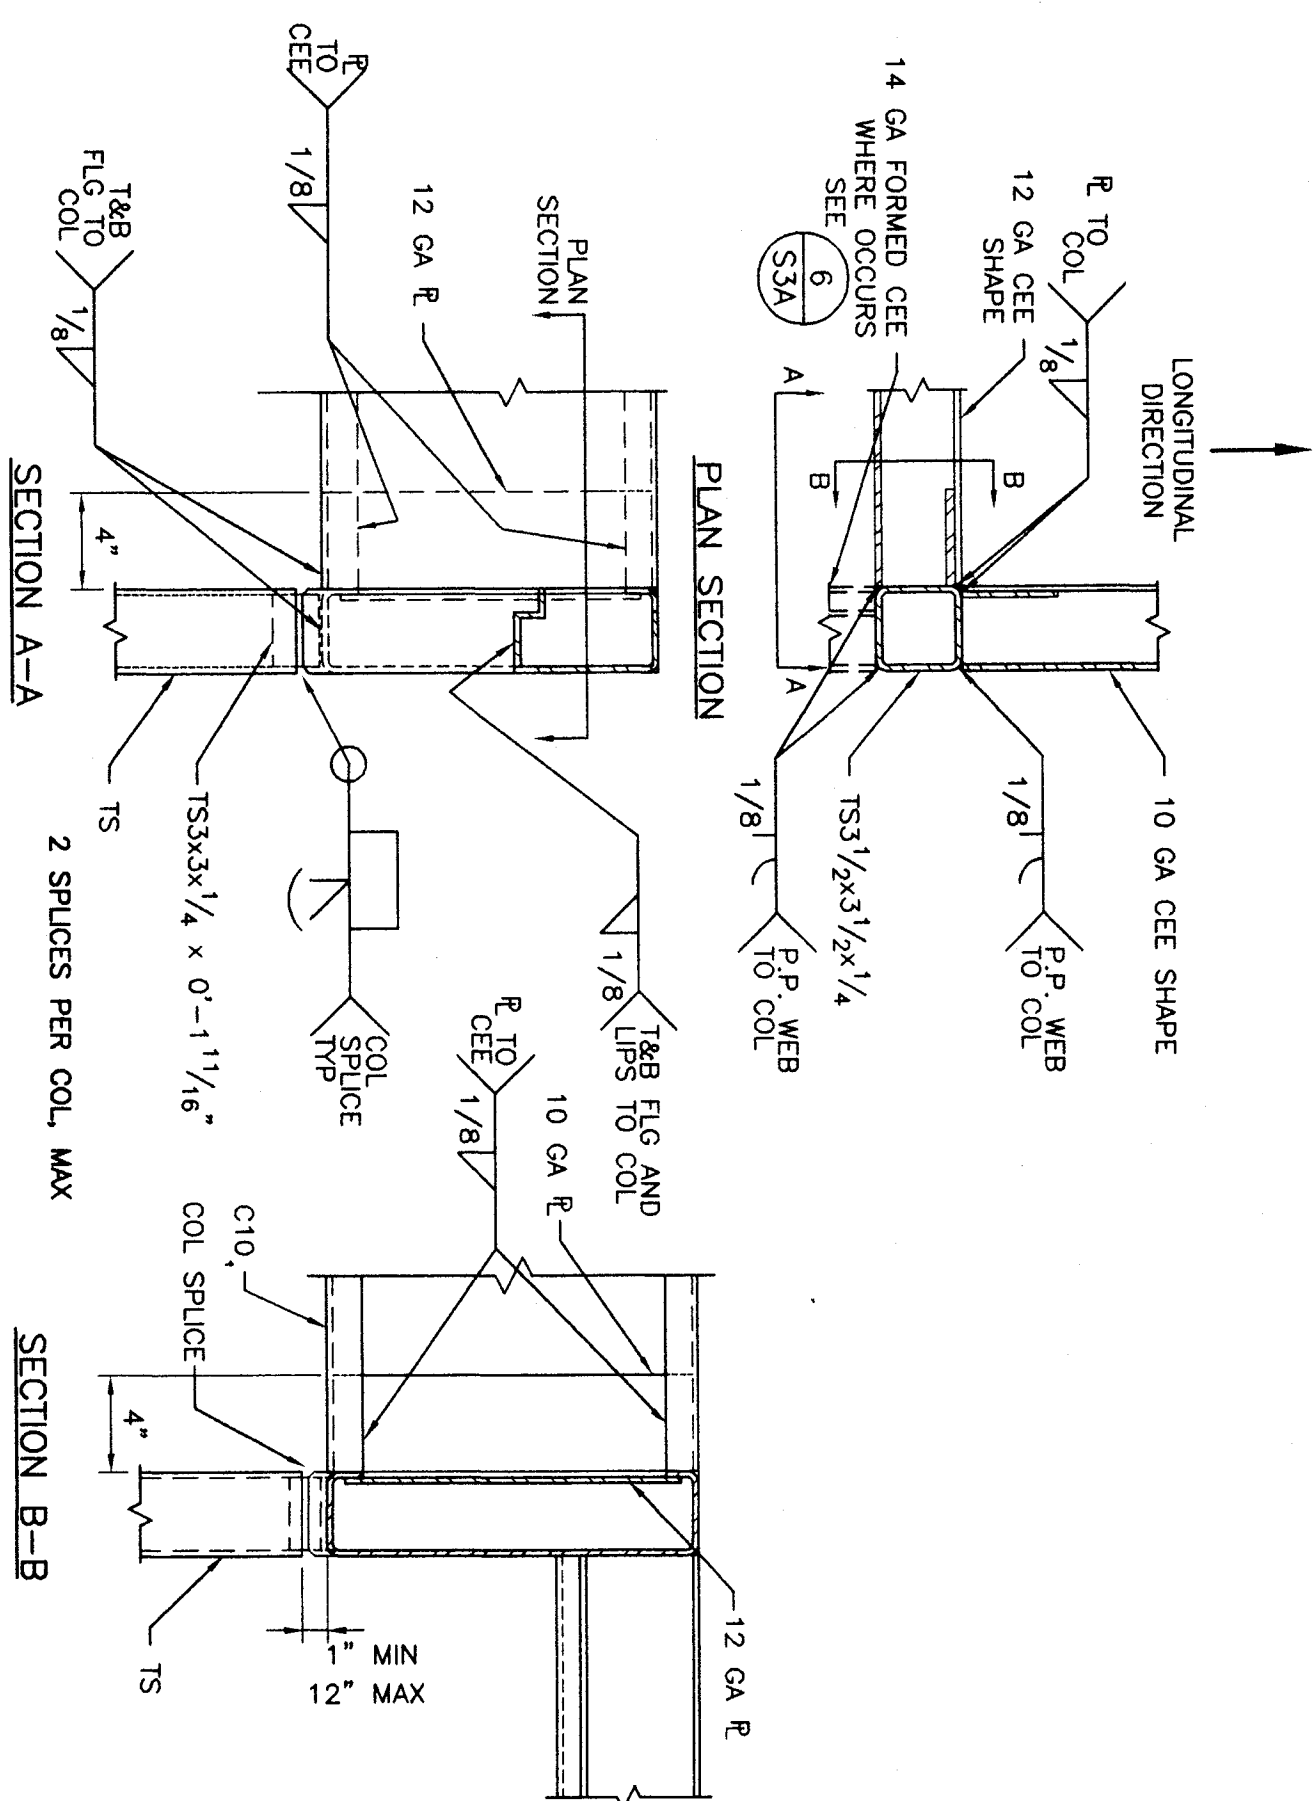

THESE DRAWINGS AND /OR SPECIFICATIONS AND /OR CALCULATIONS FOR THE ITEMS LISTED BELOW HAVE BEEN PREPARED BY OTHER DESIGN PROFESSIONALS WHO ARE LICENSED AND EXAMINED BY THE STATE OF CALIFORNIA TO BEET THE REQUIREMENTS OF TITLE 24 CALIFORNIA CODE OF REGULATIONS AND THE PROJECT SPECIFICATIONS MEMORANDUM. THE ITEMS LISTED BELOW ARE ACCEPTABLE FOR INCORPORATION IN THE CONSTRUCTION OF THIS PROJECT. THE DESIGN PROFESSIONALS HAVE NOT BEEN INVOLVED IN THE DESIGN OR CHANGE (IF OR FOR WHICH I HAVE BEEN DESIGNATED RESPONSIBLE) FOR THIS PORTION OF THE WORK. THESE HAVE BEEN REVIEWED AND ACCEPTED (FOR DRAWINGS A LIST OF ALL ACCEPTED DRAWINGS ARE ATTACHED SEE SHEET NO. \_\_\_\_\_)

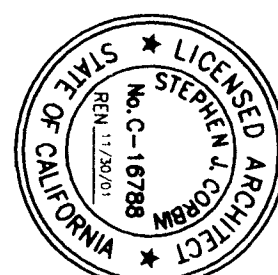

**Stephen J. Corbin, NKAAB, NIA**  
**LICENSE # C-16788**

EXP. DATE 11/30/01

SOLID END WALL ELEVATION

S4 1/4" = 1'-0"

HVAC END WALL ELEVATION

S4  $1/4'' = 1'-0''$


DOOR END WALL ELEVATION

S4  $1/4" = 1'-0"$


WINDOW END WALL ELEVATION

54  $1/2'' = 1'-0''$

**48 x 40  
RELOCATABLE  
CLASSROOM**

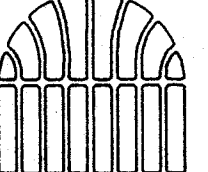

# American Modular Systems

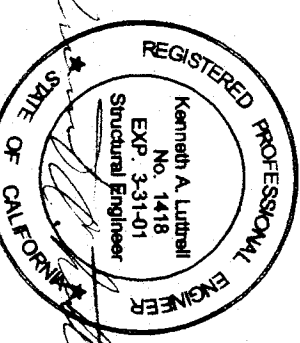

**CUSTOMER:**

## FRAMING ELEVATIONS AND DETAILS

DATE: 12/27/99

SCALE: AS NOTED  
DRAWN BY: PWD  
DESIGNED BY: MDB  
CHECKED BY: KAL  
SERIAL NO.

| REVISIONS |      |             |    |      |             |
|-----------|------|-------------|----|------|-------------|
| NO        | DATE | DESCRIPTION | NO | DATE | DESCRIPTION |
| ▽         |      |             | ▽  |      |             |
| ▽         |      |             | ▽  |      |             |
| ▽         |      |             | ▽  |      |             |
| ▽         |      |             | ▽  |      |             |

PROJECT No  
99108

SHEET No.  
54

FILE NO. PC

IDENTIFICATION STAMP  
DIV. OF THE STATE ARCHITECT  
OFFICE OF REGULATION SERVICES

APPLICATION NO.  
02-101835

AC - FLS - SS *Al*  
DATE JAN 12 2000