

[illegible]

BAKERSFIELD, CA.


Date:	Issued for:
Date:	Revisions:

Ugn. file: nm018r.2d

Sheet:

Sheet of: 30

Date: March 8, 1993

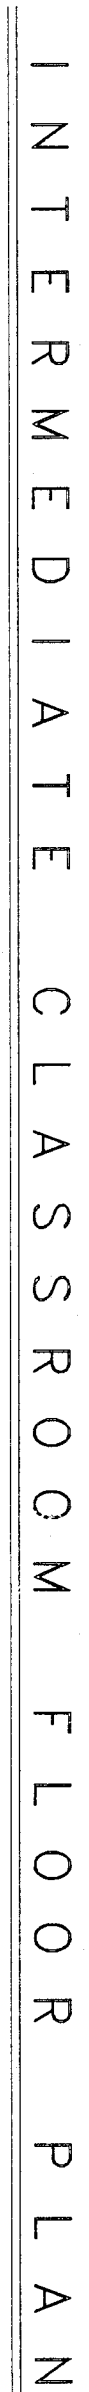

ALTERNATE BID ITEMS:
SEE SPECIFICATIONS SECTIONS 0

NOTE: SEE STRUCTURAL DRAWINGS FOR SHEAR WALL LOCATIONS

100