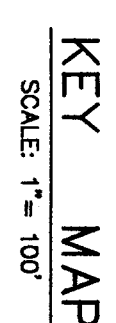
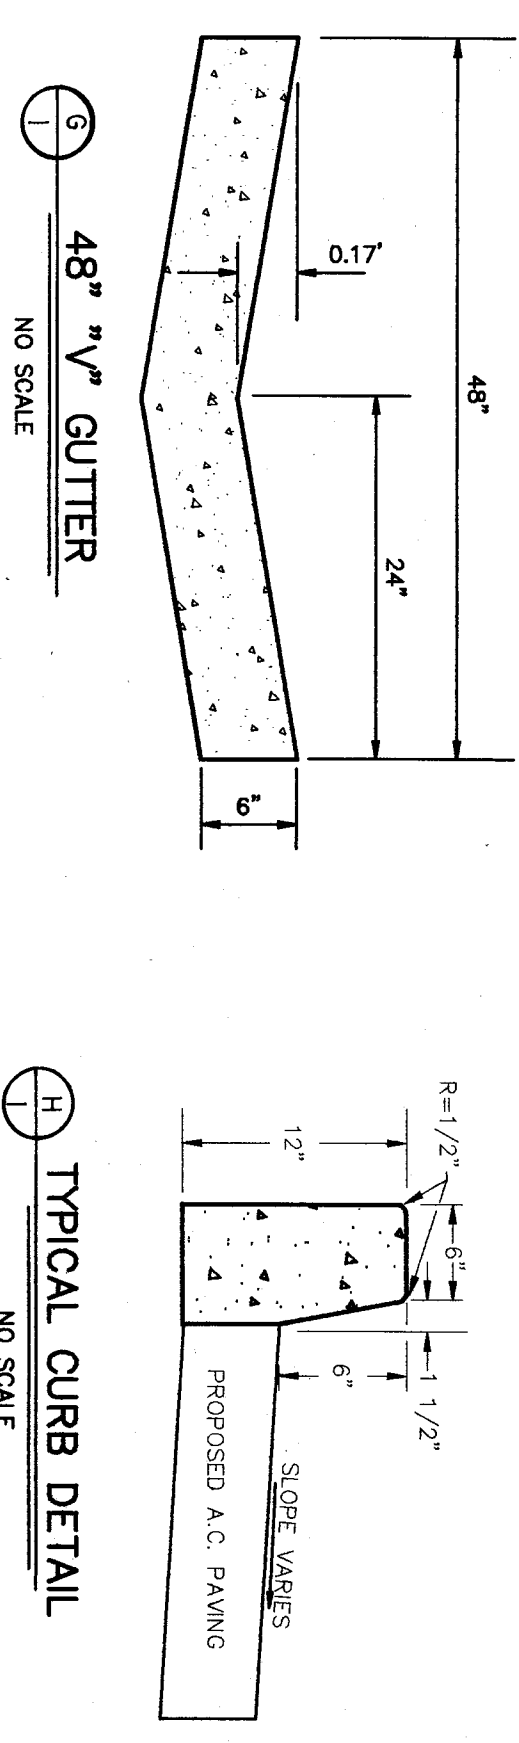


△ THE STAKING AND MARKING OF THE PROJECT SHALL BE DONE ONLY ONCE BY THE OWNER AND ALL RE-STAKING OR RE-MARKING SHALL BE AT THE EXPENSE OF THE CONTRACTOR.

-

[illegible]

OFFICE OF THE STATE ARCHIBECT
ADDRESS CONSULTANT SECTION

702-682-9000
702-682-9001

702-68

APPROXIMATE TOTAL FILL: $(14,500 \times 1.5) = 21,750 \text{ C.Y.}$

BENCH MARK
U.S.G.S. NO. V 292 - BRASS CAP IN CONCRETE PAD
14.5' NORTHWEST OF STREET SIGN AND 51.5' FROM
CENTRELINE OF HIGHWAY 178 AT HIGHWAY 178 AND
LENE PLACE.
ELEVATION= 783.74 (PER C.O.B.)

CONTRACTOR SHALL DISPOSE OF EXCESS MATERIAL AT A COMMERCIAL SITE OR OBTAIN BUILDING DEPARTMENT APPROVAL FOR DISPOSAL ON PRIVATE PROPERTY.

Drawn by:	
Job no:	42-397
Dgn. file:	
Sheet:	C.1
Sheet of:	

MESA MARIN ELEMENTARY SCHOOL
KERN CANYON ROAD
BAKERSFIELD, CA

**KLASSEN
CORPORATION**

Architecture
Planning
Construction

2021 Westwind Drive
Bakersfield, CA 93309
(805) 327-0875
(805) 327-5933 Fax

