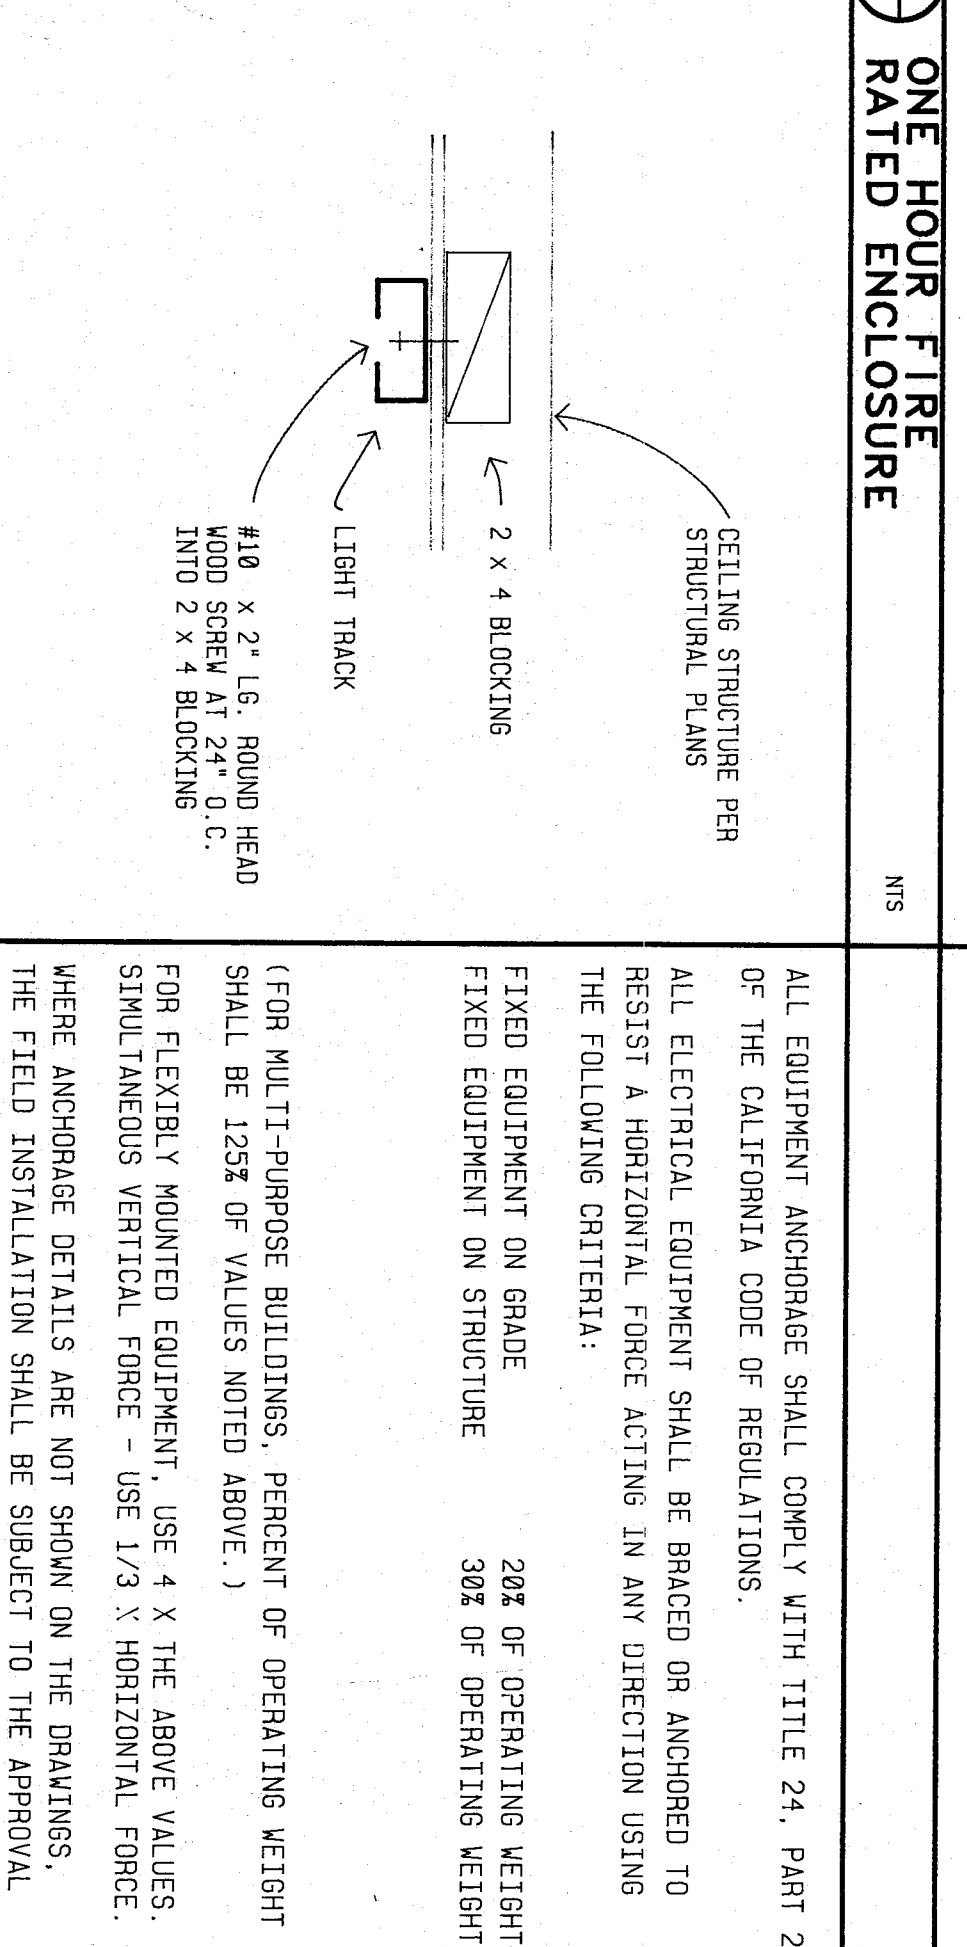
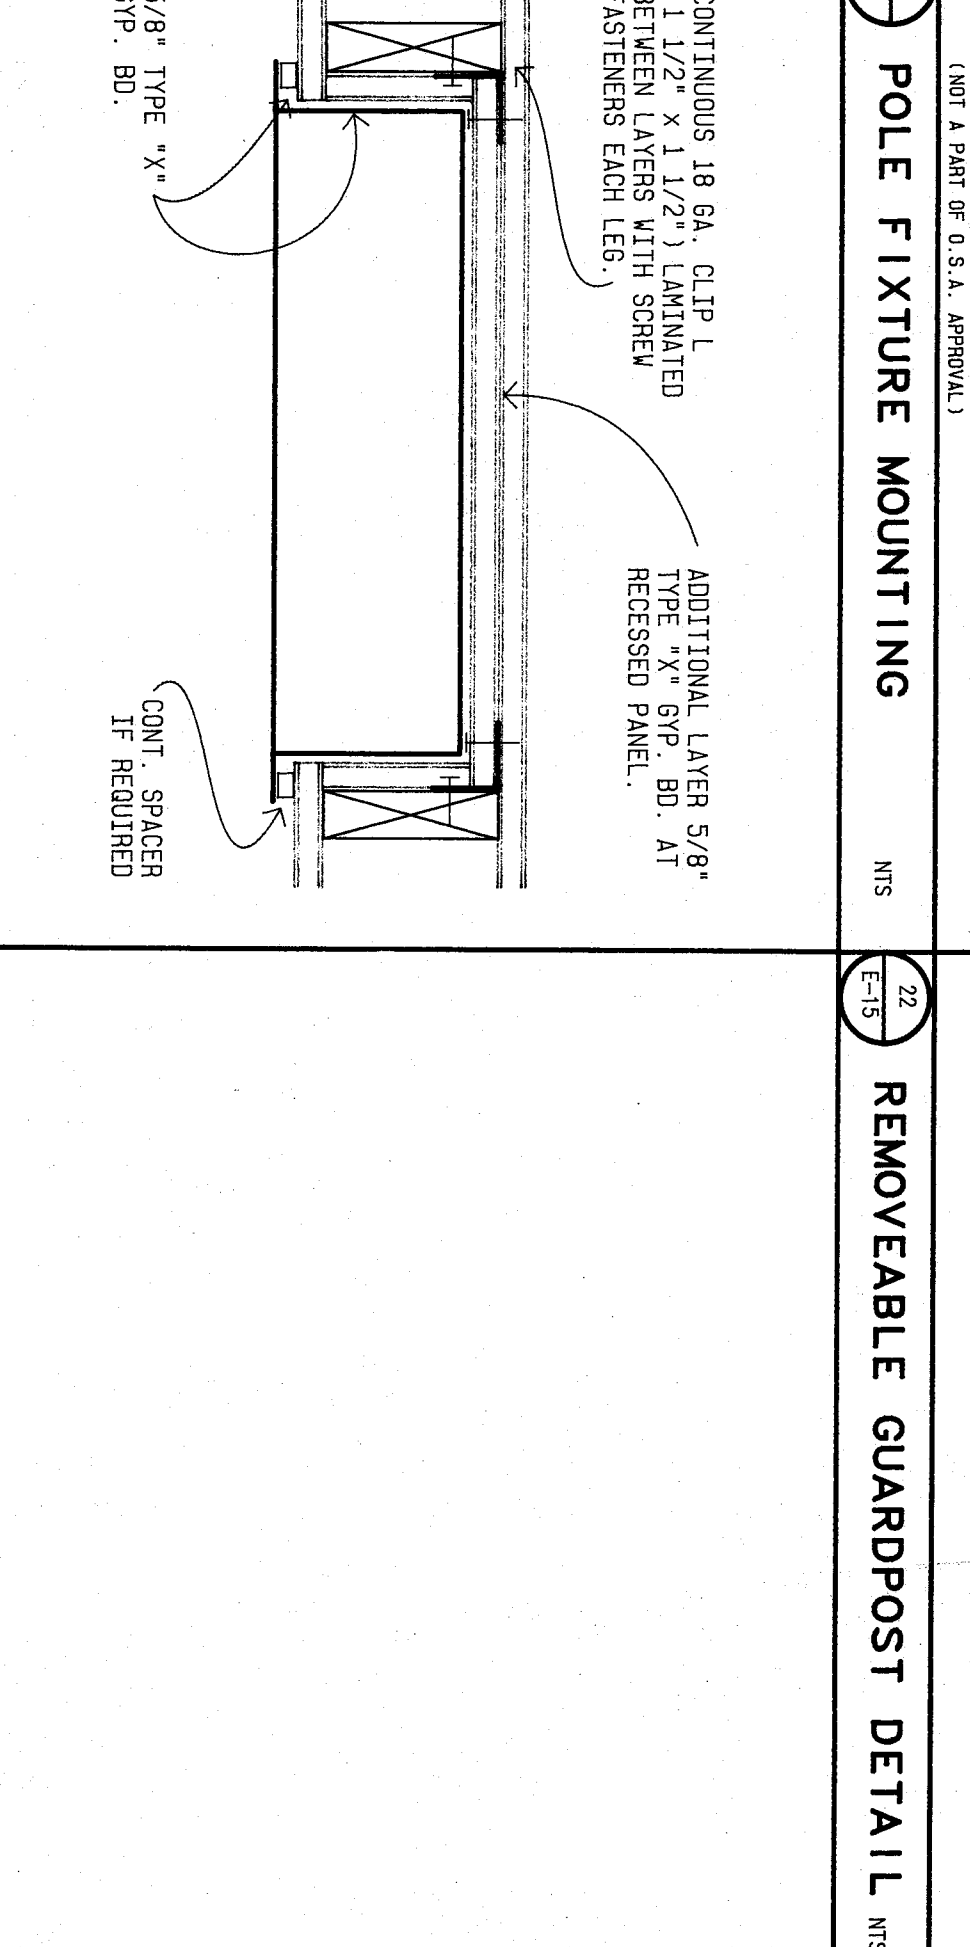
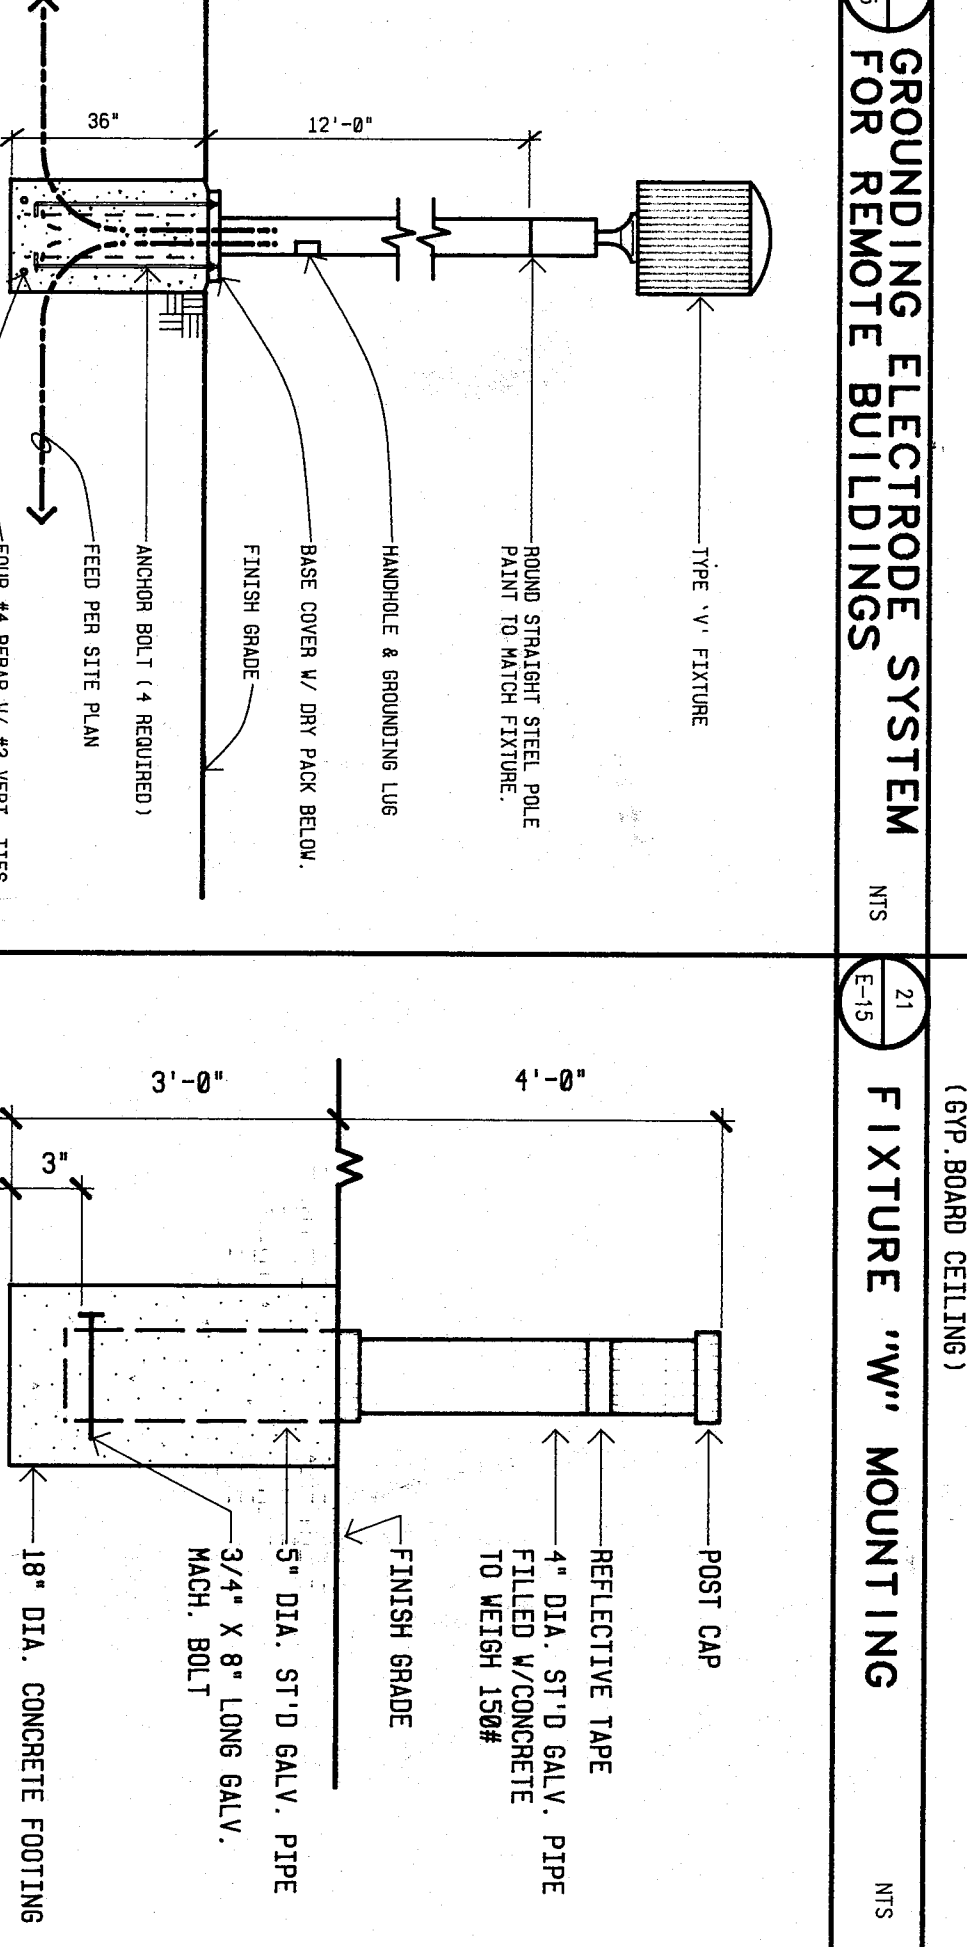
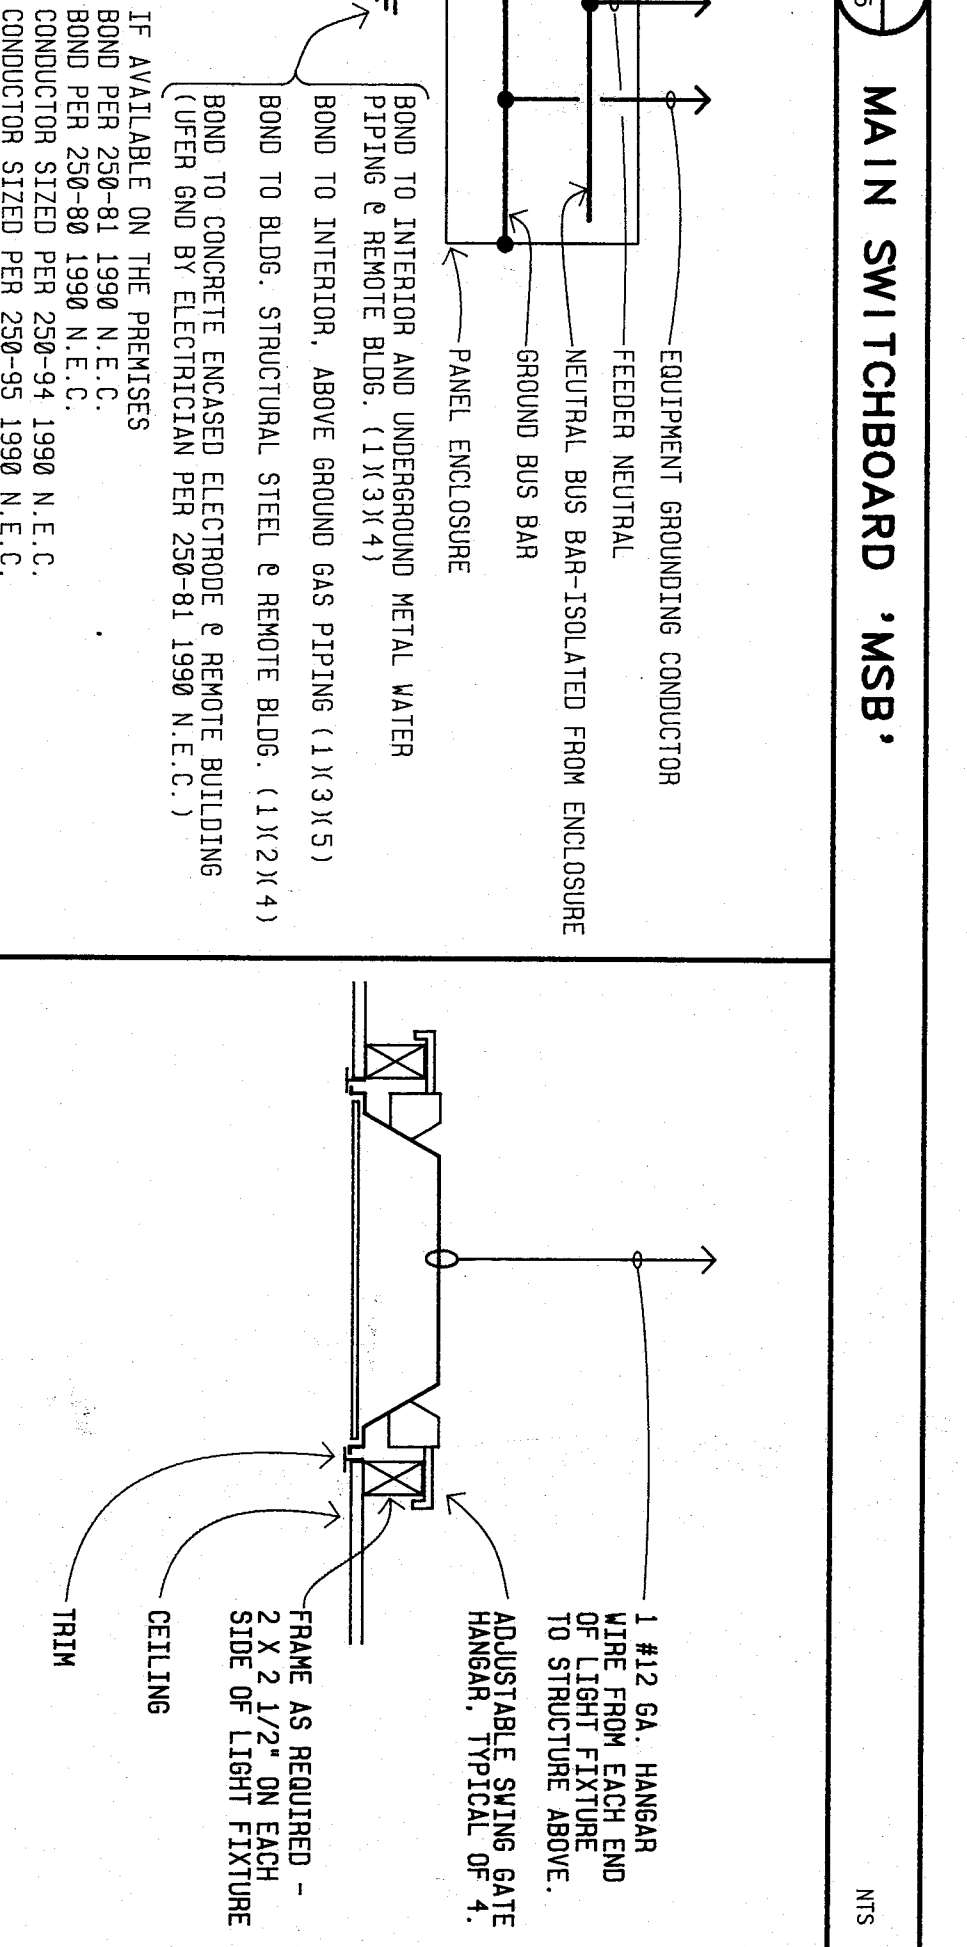
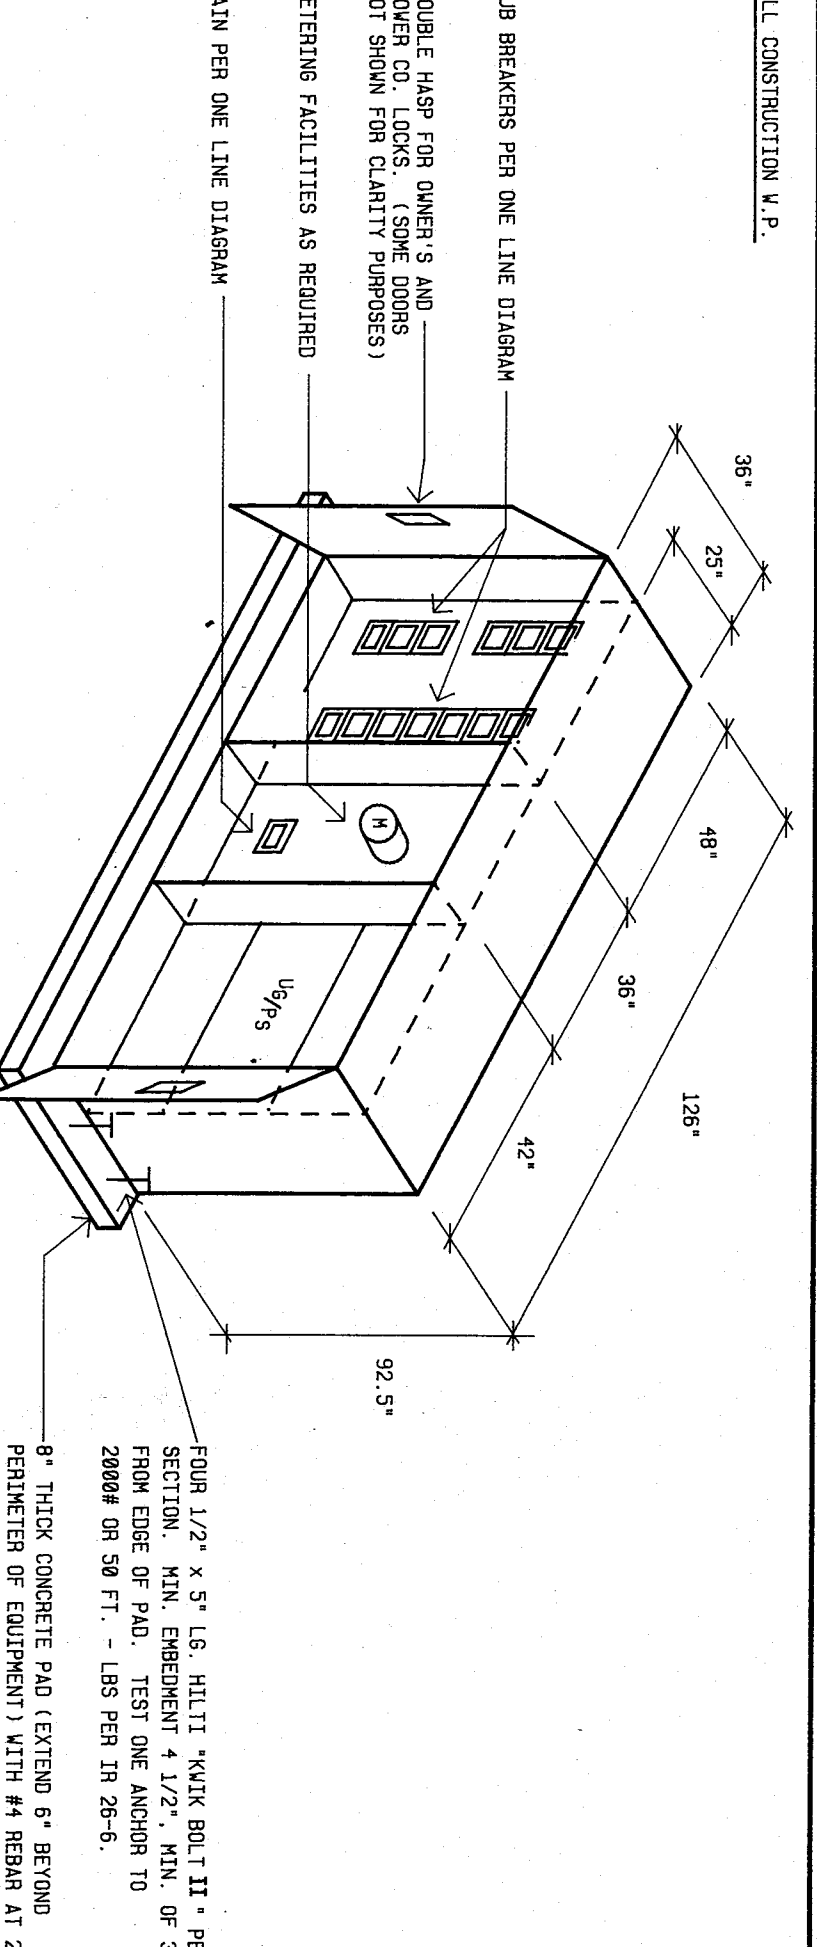


[illegible]

Date:		Revisions:	
10-94	A	AT BUILTS	
Drawn by: R.T.S.			
Job no: 1223			
Dwg. file:			
Sheet:			
E.15			
Sheet of: 17			
Date:			