



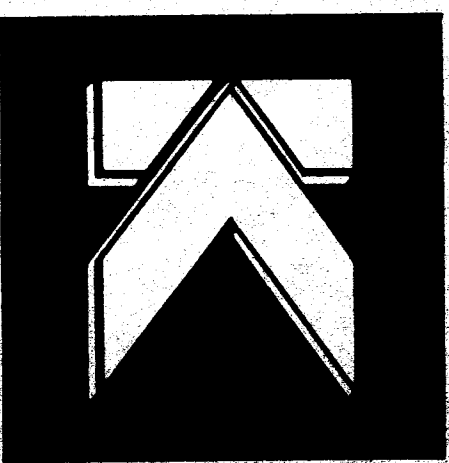

KLASSEN
CORPORATION

Architecture
Construction
2021 Westwind Drive
Bakersfield, CA 93301
(805) 327-0875
(805) 327-5933 Fax

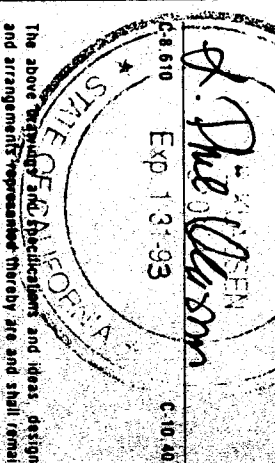

THIS DOCUMENT IS THE PROPERTY OF KLASSEN CORPORATION. IT IS TO BE USED ONLY FOR THE PROJECT AND SITE SPECIFICALLY IDENTIFIED HEREON. IT IS NOT TO BE REPRODUCED, COPIED, OR TRANSMITTED IN ANY FORM OR BY ANY MEANS, ELECTRONIC OR MECHANICAL, INCLUDING PHOTOCOPYING, RECORDING, OR BY ANY INFORMATION STORAGE AND RETRIEVAL SYSTEM, WITHOUT THE WRITTEN PERMISSION OF KLASSEN CORPORATION. THE USER OF THIS DOCUMENT AGREES TO HOLD KLASSEN CORPORATION HARMLESS FROM AND AGAINST ALL CLAIMS, DAMAGES, LOSSES, AND EXPENSES, INCLUDING REASONABLE ATTORNEY'S FEES, THAT MAY BE ASSERTED AGAINST KLASSEN CORPORATION BY ANY THIRD PARTY AS A RESULT OF THE USER'S USE OF THIS DOCUMENT. THE USER OF THIS DOCUMENT RELEASES KLASSEN CORPORATION FROM AND AGAINST ALL SUCH CLAIMS, DAMAGES, LOSSES, AND EXPENSES.

JEWETT STREET
BAKERSFIELD, CALIFORNIA

BAKERSFIELD CITY SCHOOL DISTRICT
MESA MARIN ELEMENTARY SCHOOL


Sheet title: ADMINISTRATION & LIBRARY BUILDING
SECTIONS & DETAILS

WARREN A. WARNER
STRUCTURAL ENGINEER
1100 OAK STREET, SUITE 100
BAKERSFIELD, CALIFORNIA 93307
PHONE (805) 324-9724
FAX (805) 324-3416


DATE	REVISION
7-2-93	ADD #4, 8mm 2
8-94	RE #10/175

Drawn by: DA
Checked by: R.C.S
Rev. No.: 101
Sheet: S-13


Date: 3-9-93
Sheet: S-13

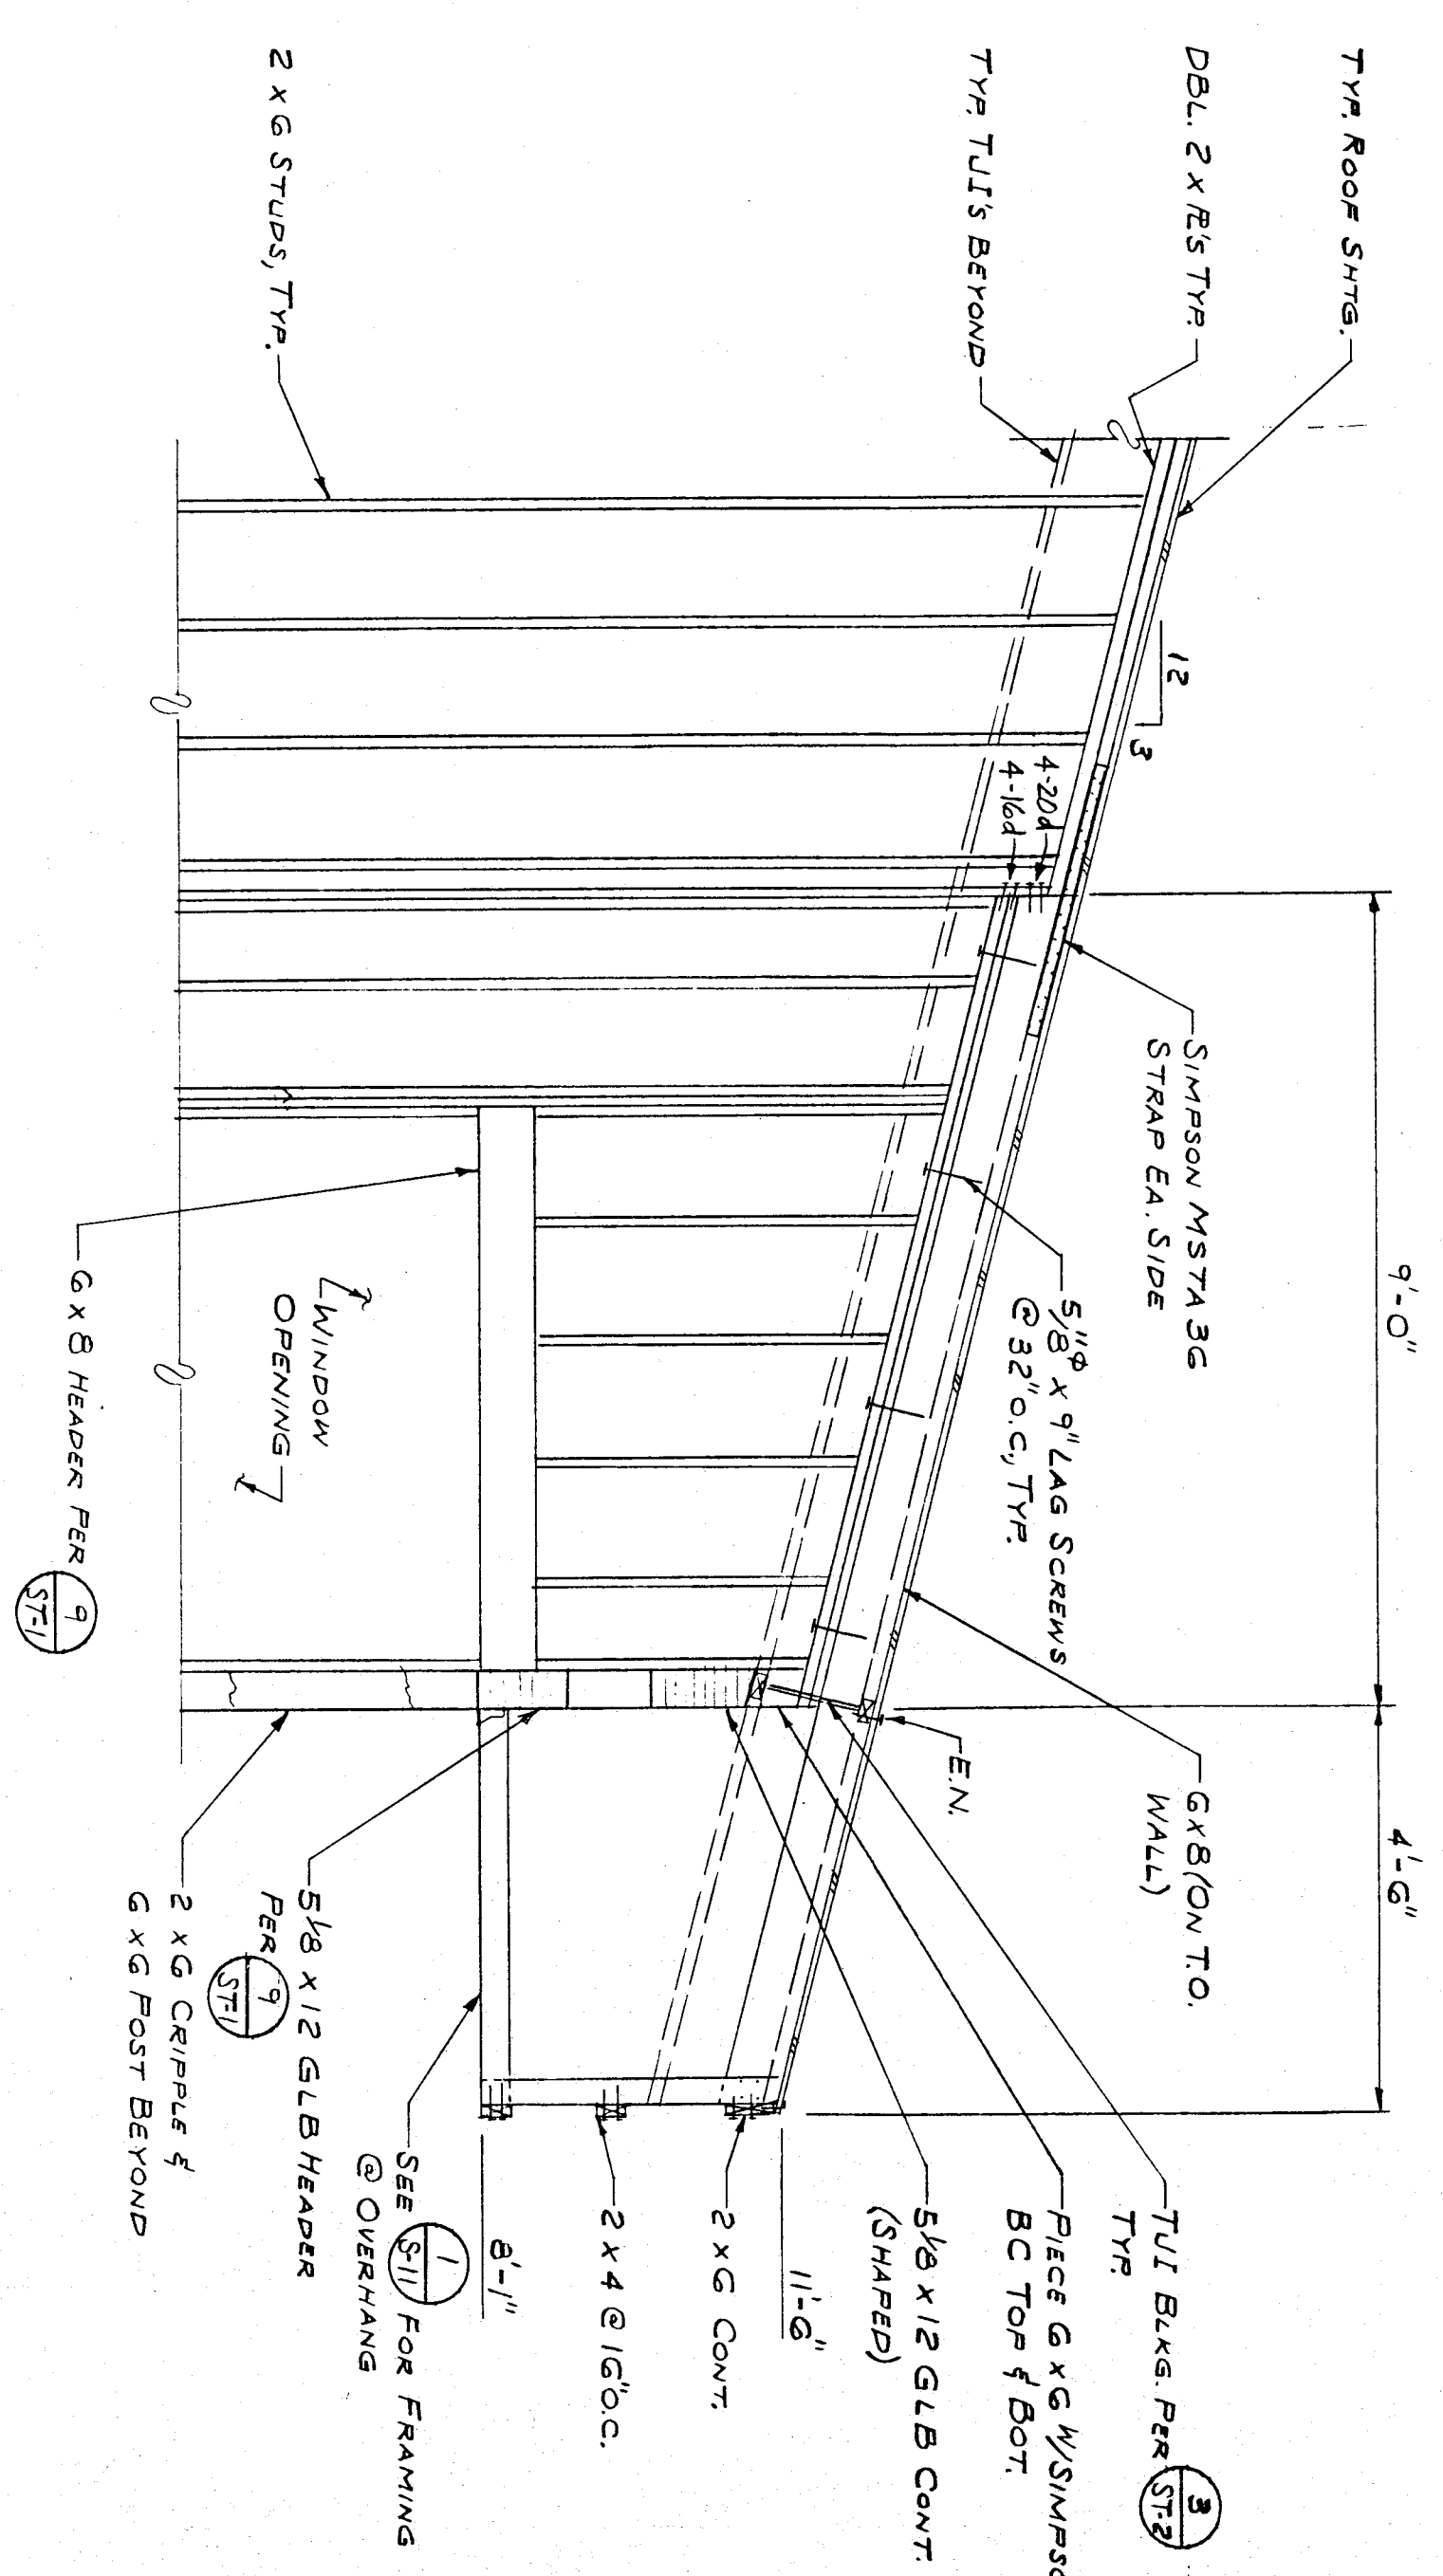


SECTION 7
1/2" = 1'-0"

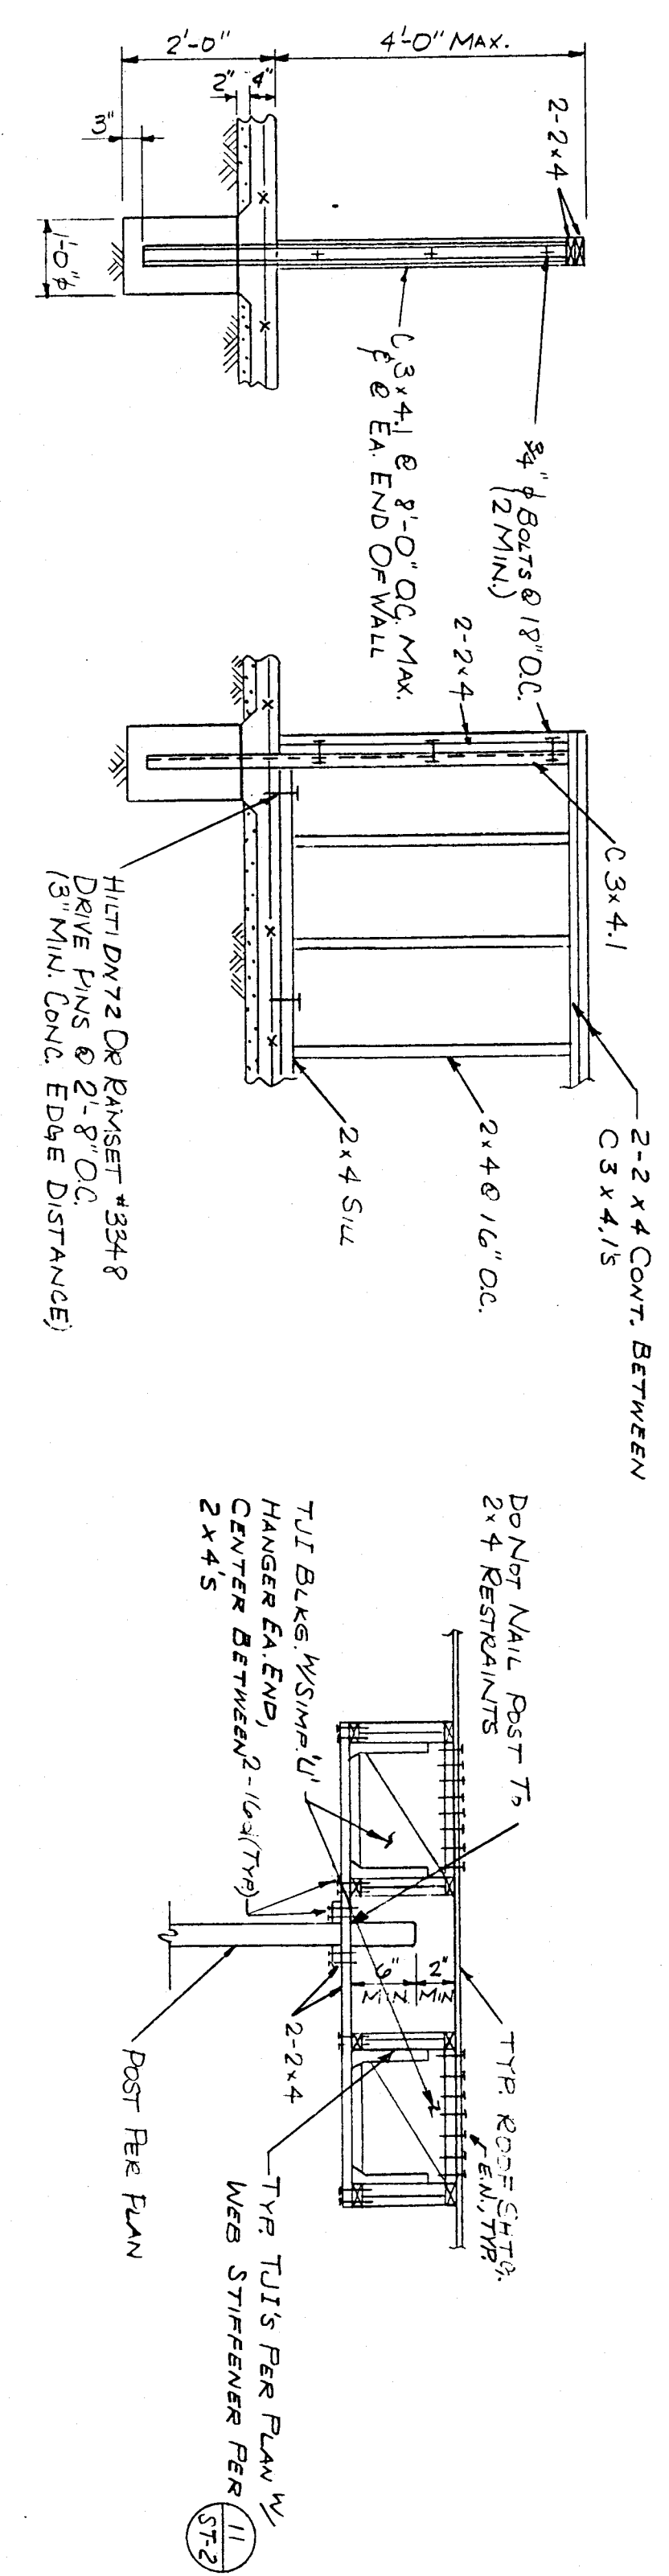

DETAILS OF 1: HALF HEIGHT WALL CONSTRUCTION 1/2" = 1'-0"

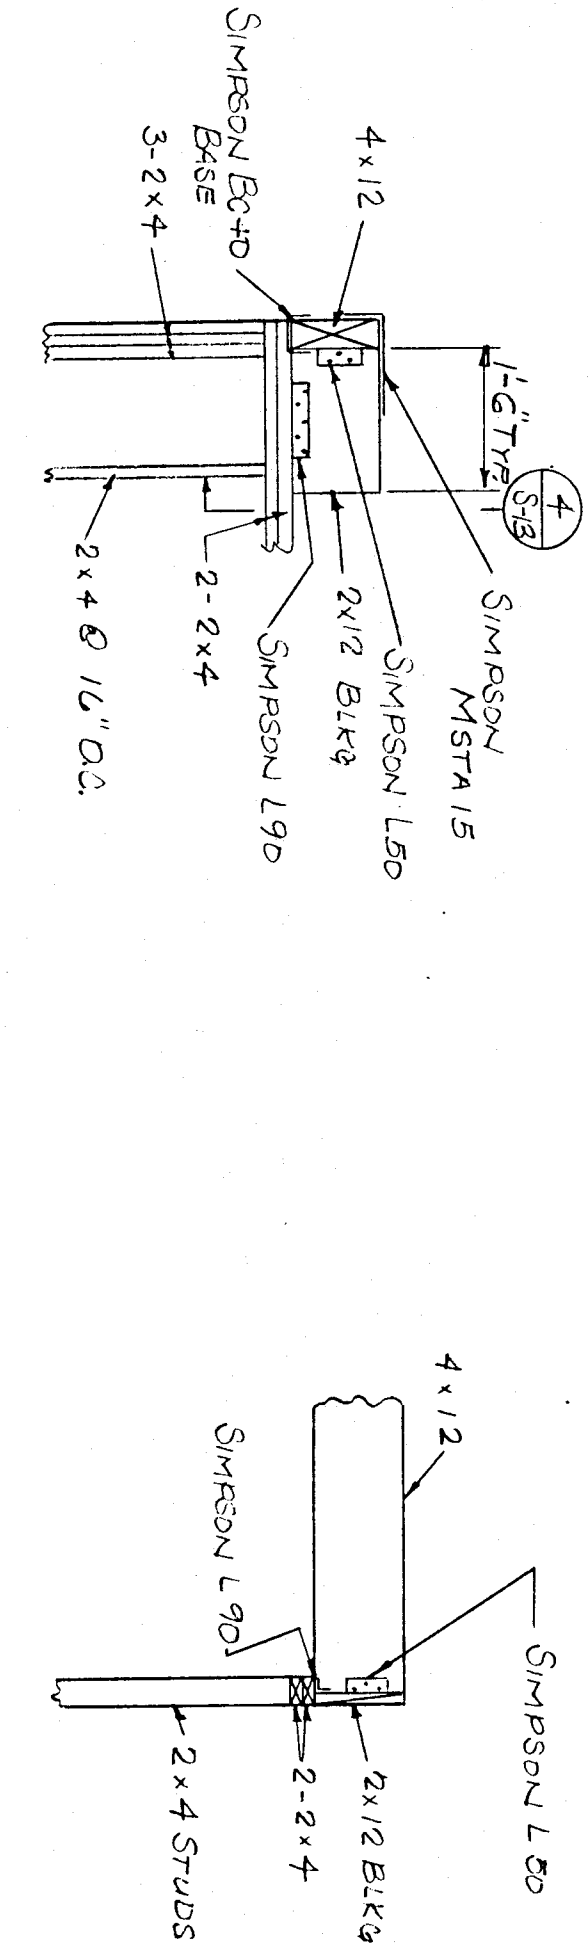

END DETAIL OF CEILING BEAM 1/2" = 1'-0"

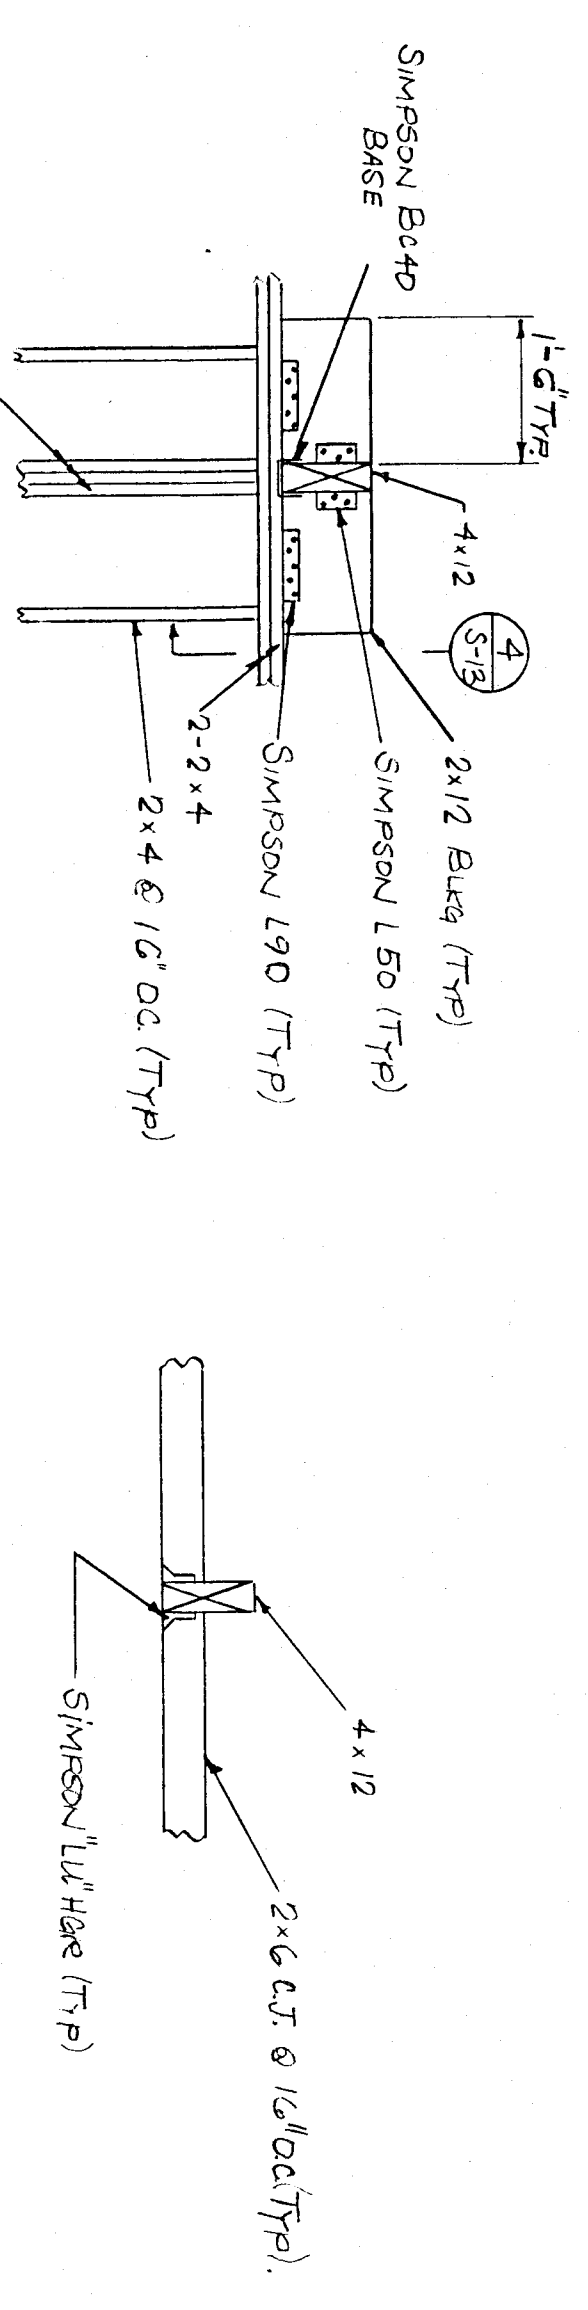

SECTION 6 @ END OF CEILING BEAM 1/2" = 1'-0"

SECTION 5 @ END DETAIL OF CEILING BEAM 1/2" = 1'-0"

SECTION 8 1/2" = 1'-0"

