



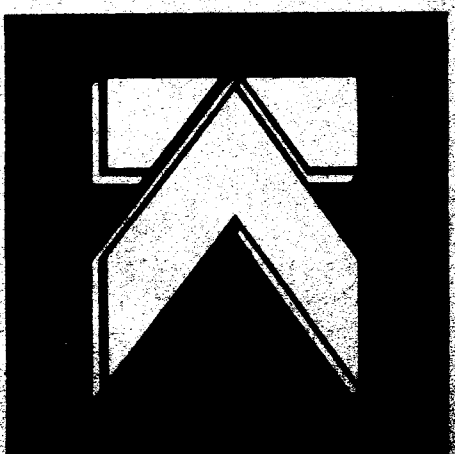

KLASSEN CORPORATION
Architectural
Construction
2021 Westwind Drive
Bakersfield, CA 93301
(805) 327-0875
(805) 327-5933 FAX

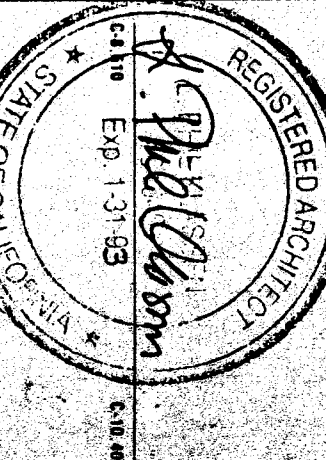

THE SEAL OF THE PROFESSIONAL ENGINEER IS THE PROPERTY OF THE STATE OF CALIFORNIA. IT IS TO BE USED ONLY BY THE ENGINEER TO WHOM IT IS ISSUED. IT IS TO BE KEPT IN THE POSSESSION OF THE ENGINEER. IT IS TO BE PRODUCED FOR EXAMINATION BY THE BOARD OF ENGINEERS AND SURVEYORS UPON REQUEST. IT IS TO BE RETURNED TO THE BOARD UPON THE DEATH OF THE ENGINEER OR UPON HIS OR HER RESIGNATION FROM THE PROFESSION.

BAKERSFIELD CITY SCHOOL DISTRICT
MESA MARIN ELEMENTARY SCHOOL

Sheet Title: **KINDERGARTEN CLASSROOM SECTIONS & DETAILS**

JENNETT STREET
BAKERSFIELD, CALIFORNIA

WARREN A. KLASSEN
STRUCTURAL ENGINEER
BAKERSFIELD, CALIFORNIA 93301
PHONE (805) 327-0875
FAX (805) 327-5933






Date: Issued For:

Drawn by: **WL**
Checked by: **R.C.S.**

DATE: **7-2-03**
BY: **WL**
REVISION: **1**
DATE: **7-2-03**
BY: **WL**
REVISION: **2**


S-20

DATE: **5-1-03**
SHEET: **24** OF **27**

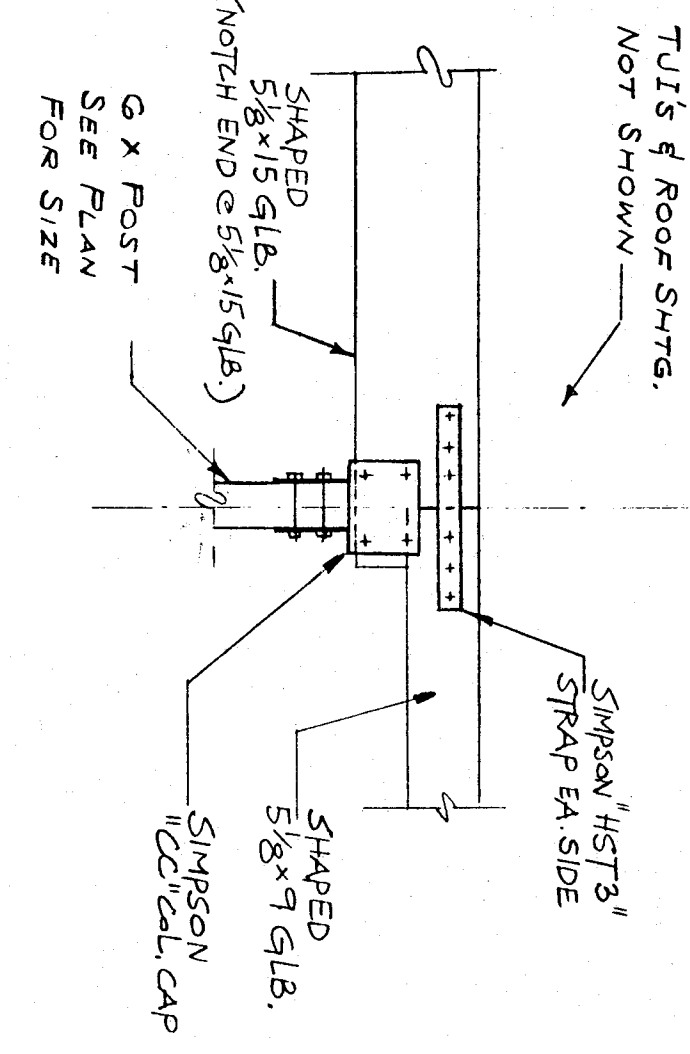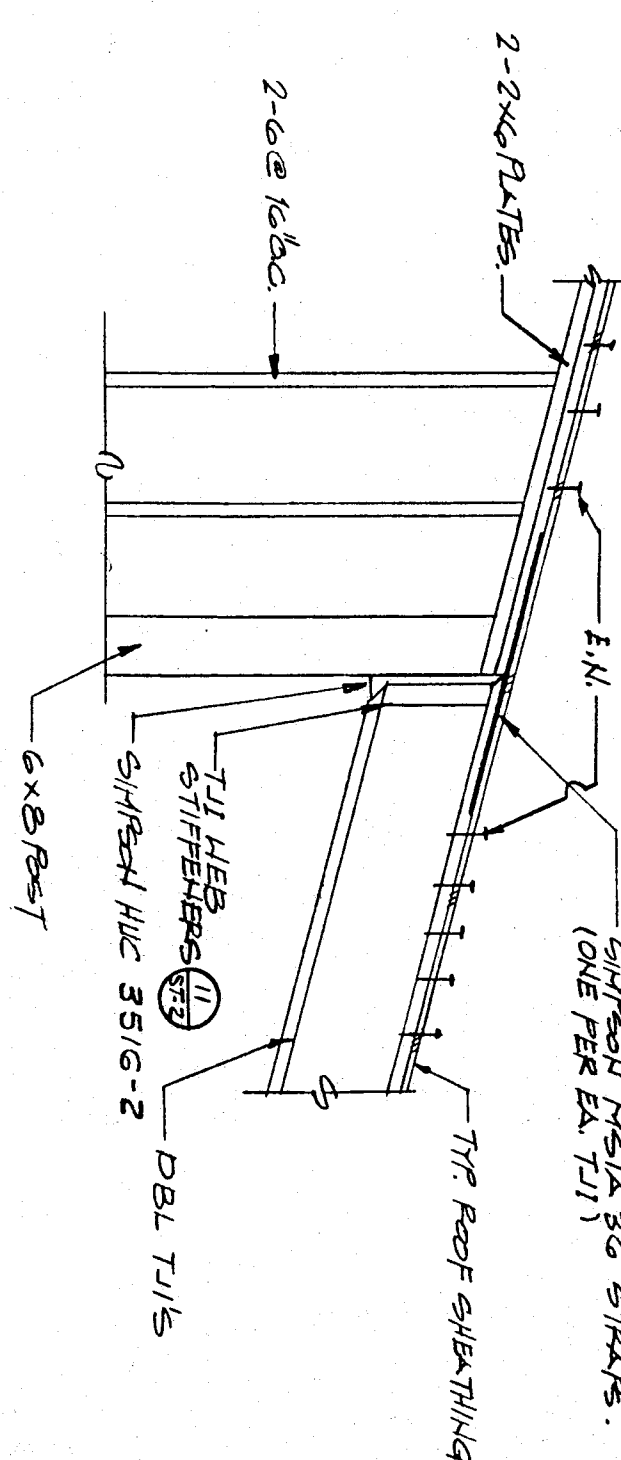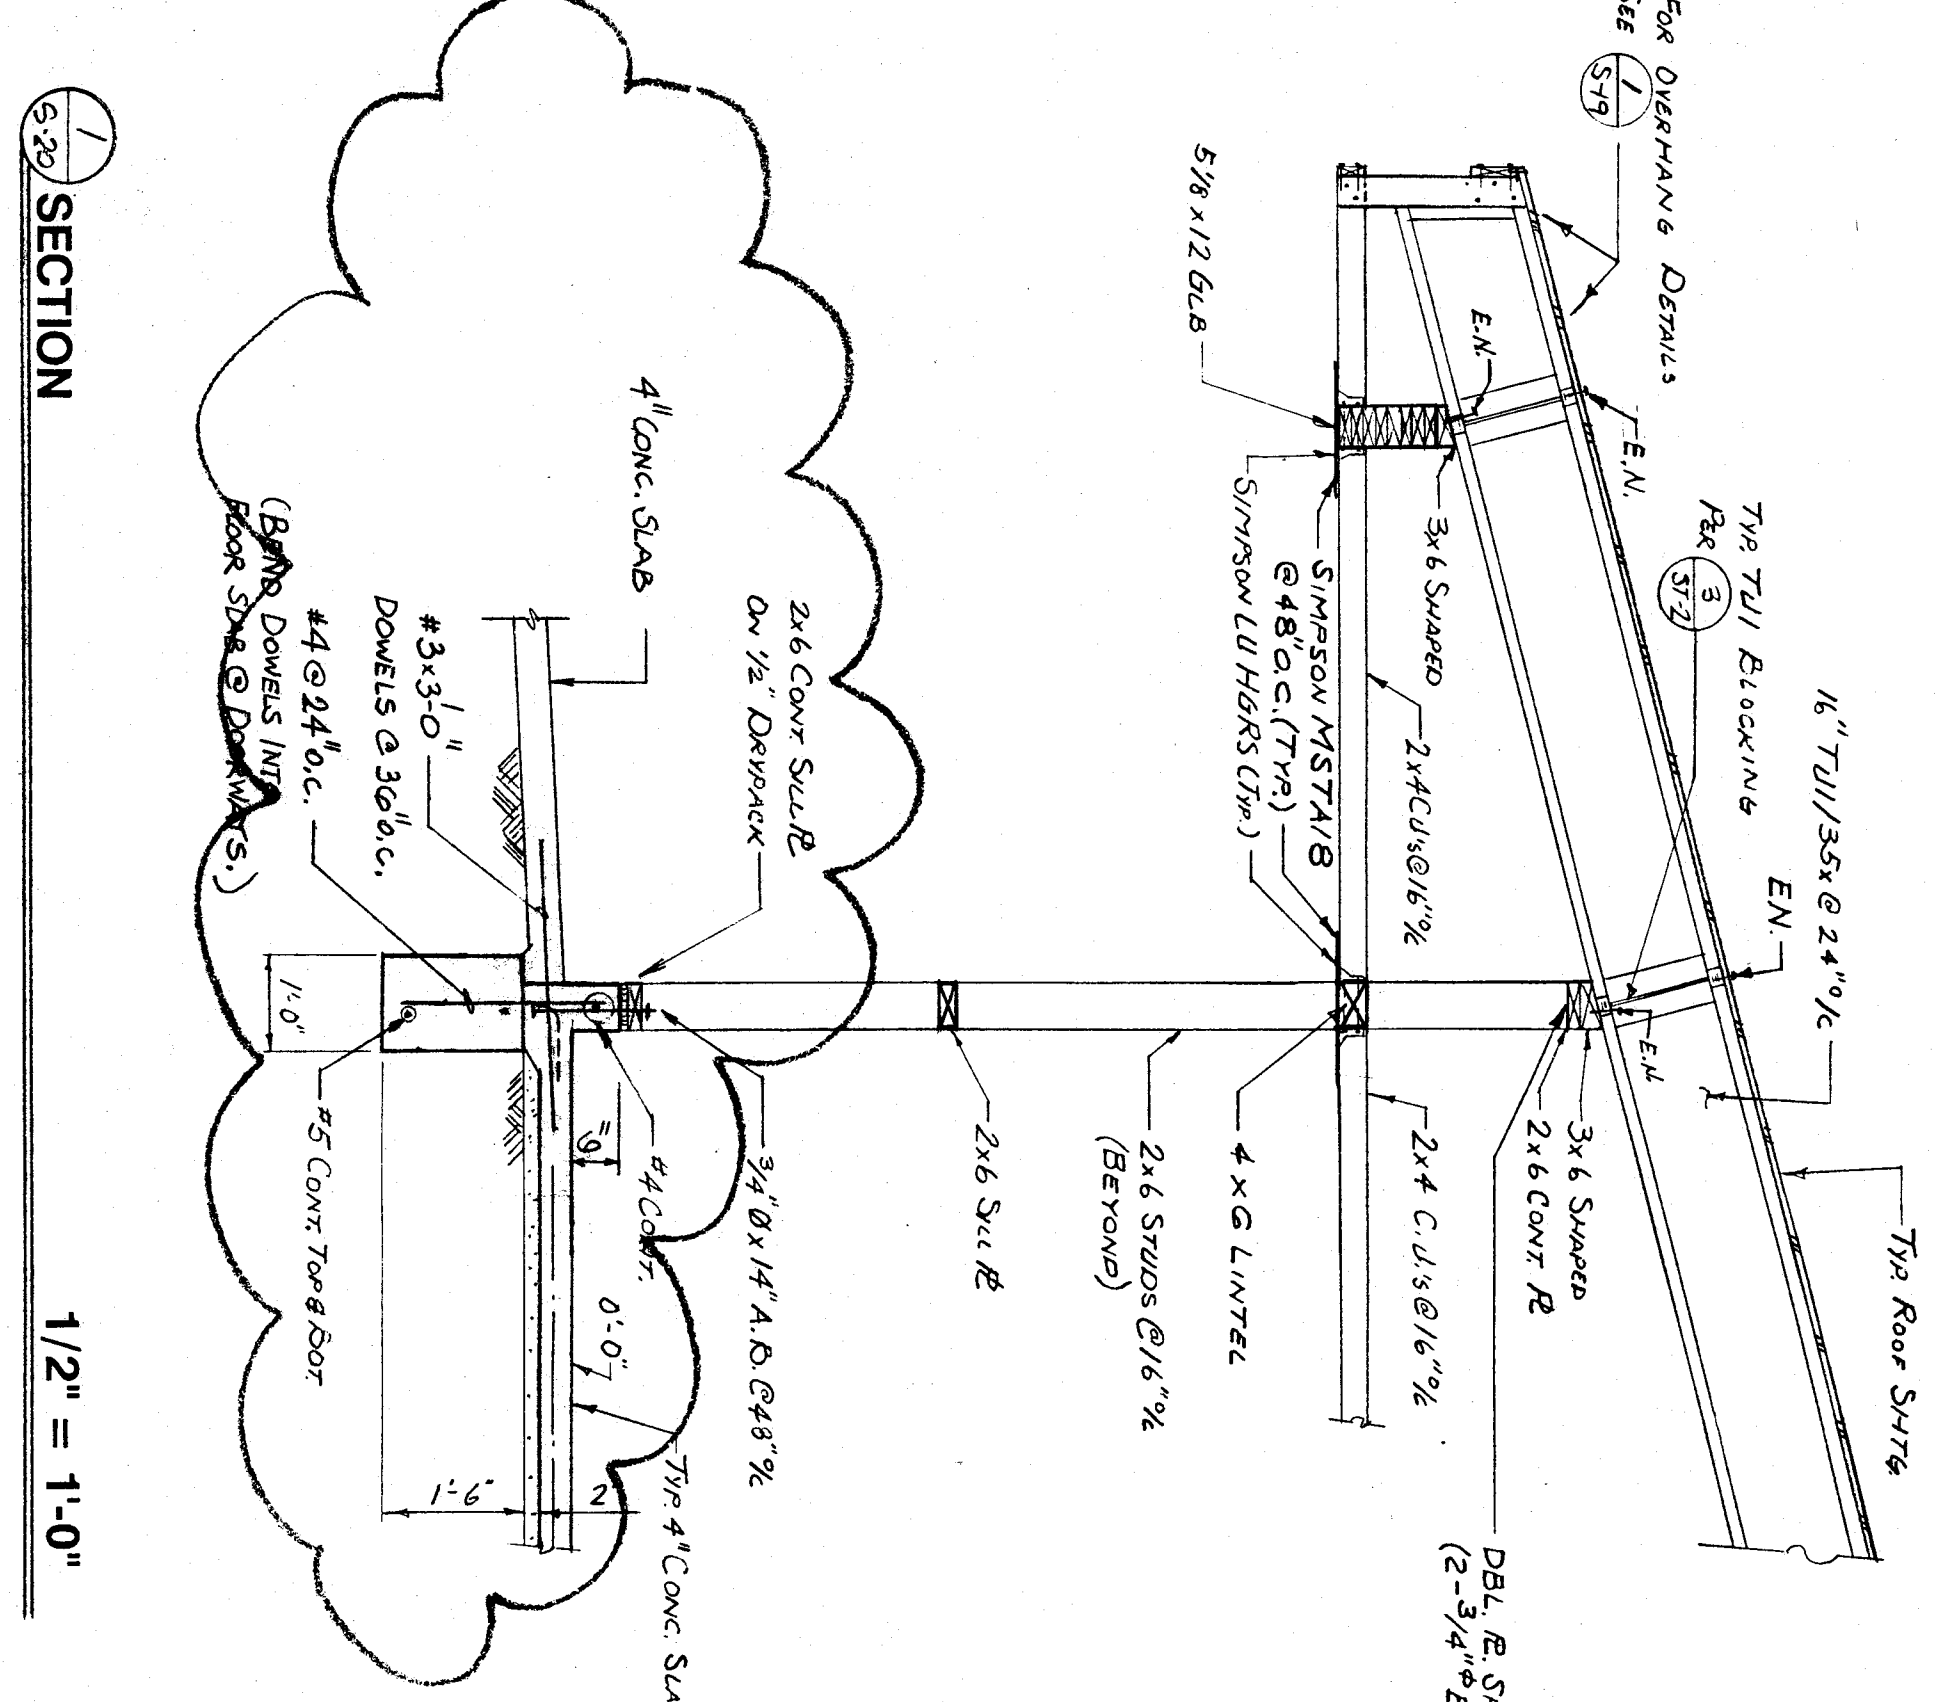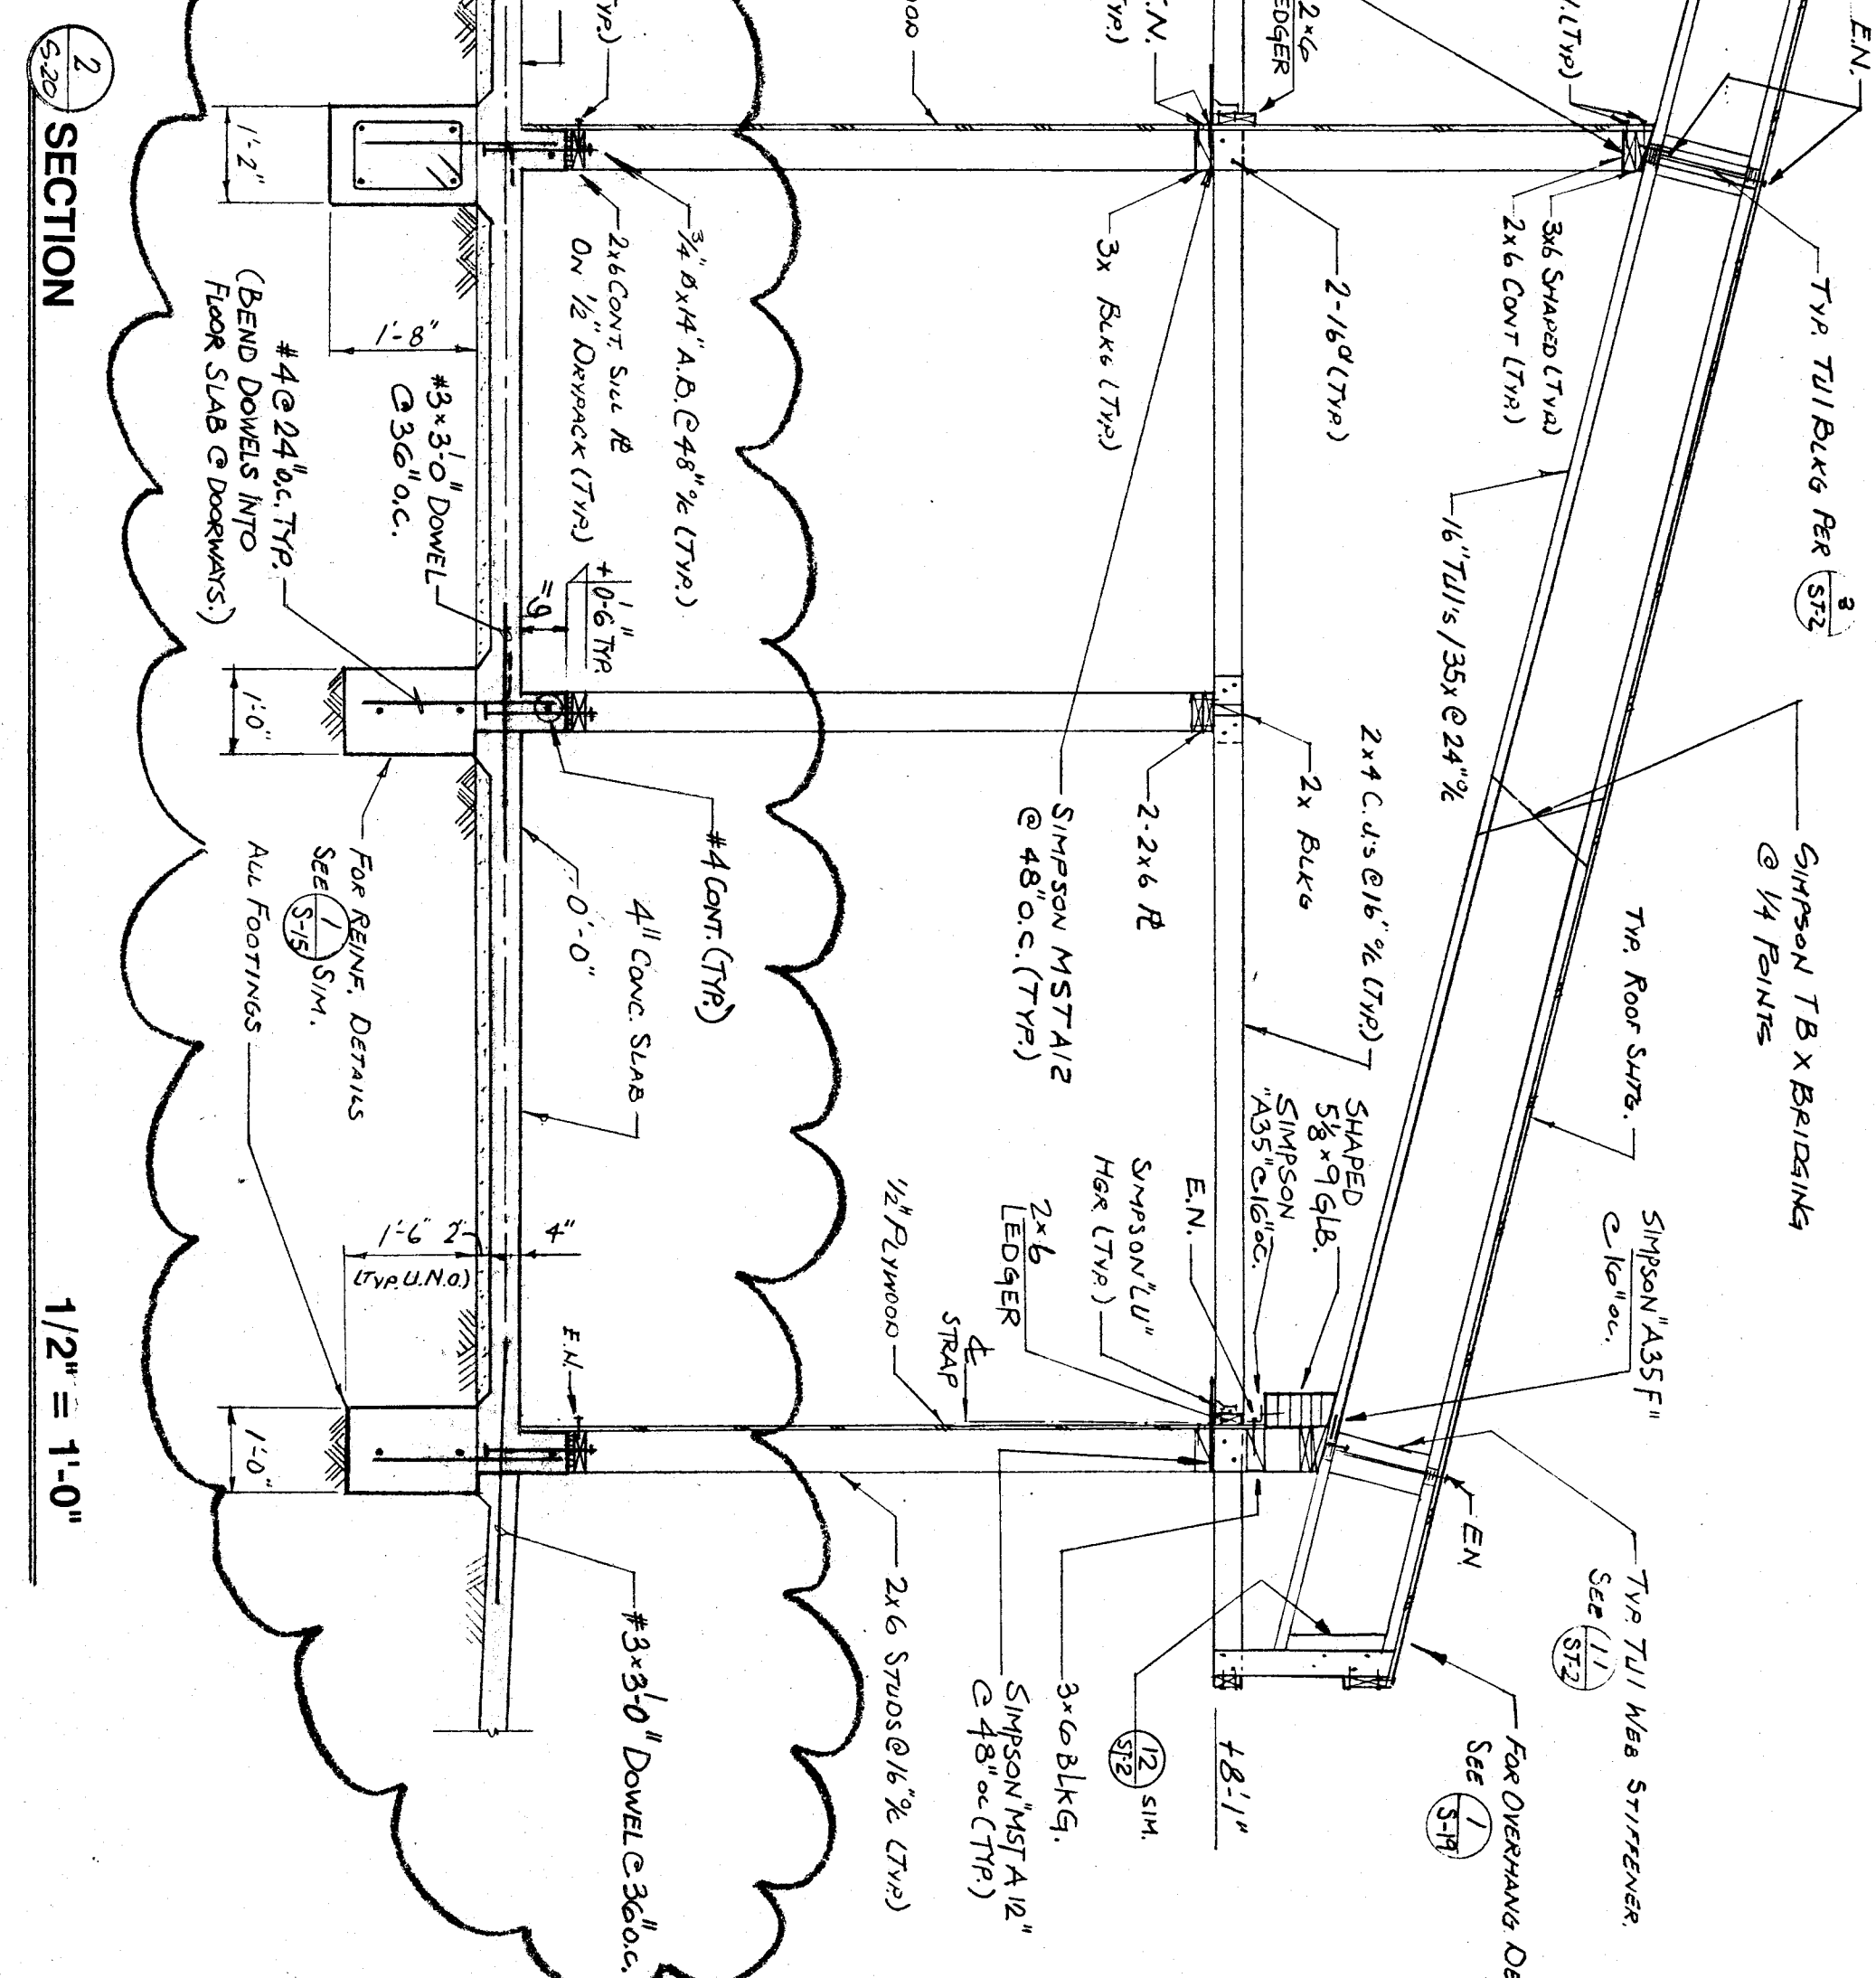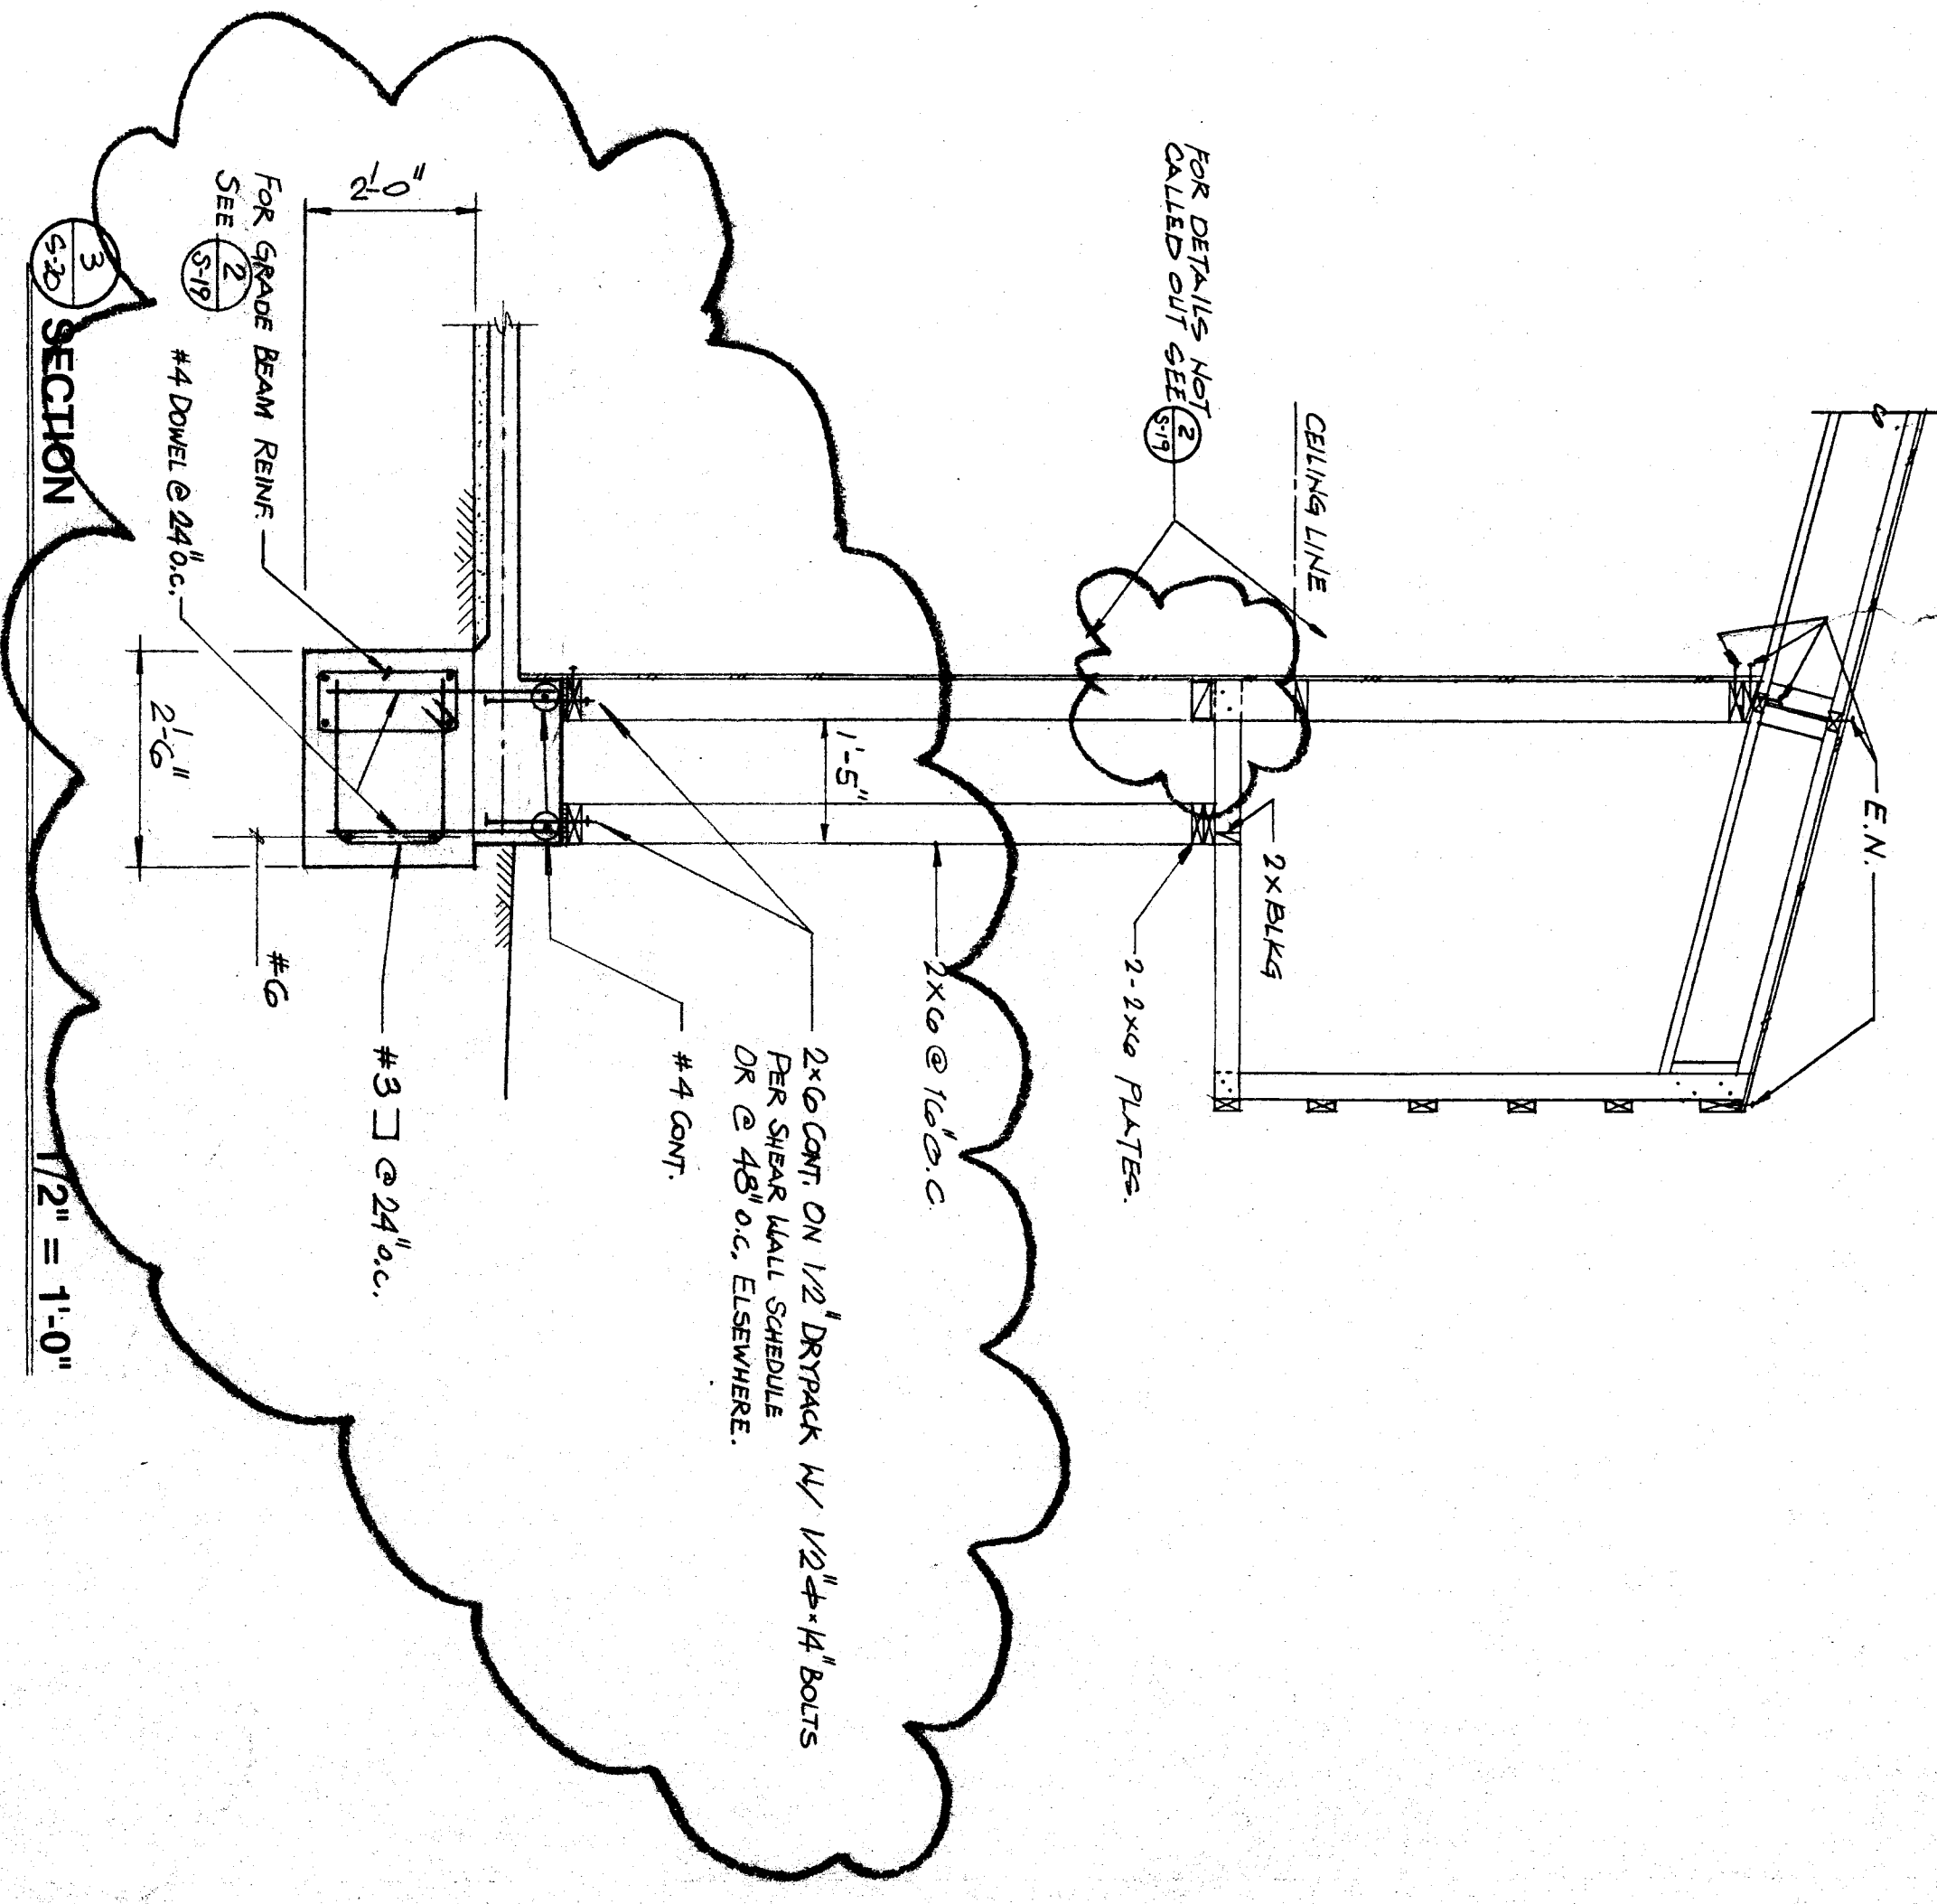


SECTION 4
1/2" = 1'-0"

SECTION 5
1/2" = 1'-0"

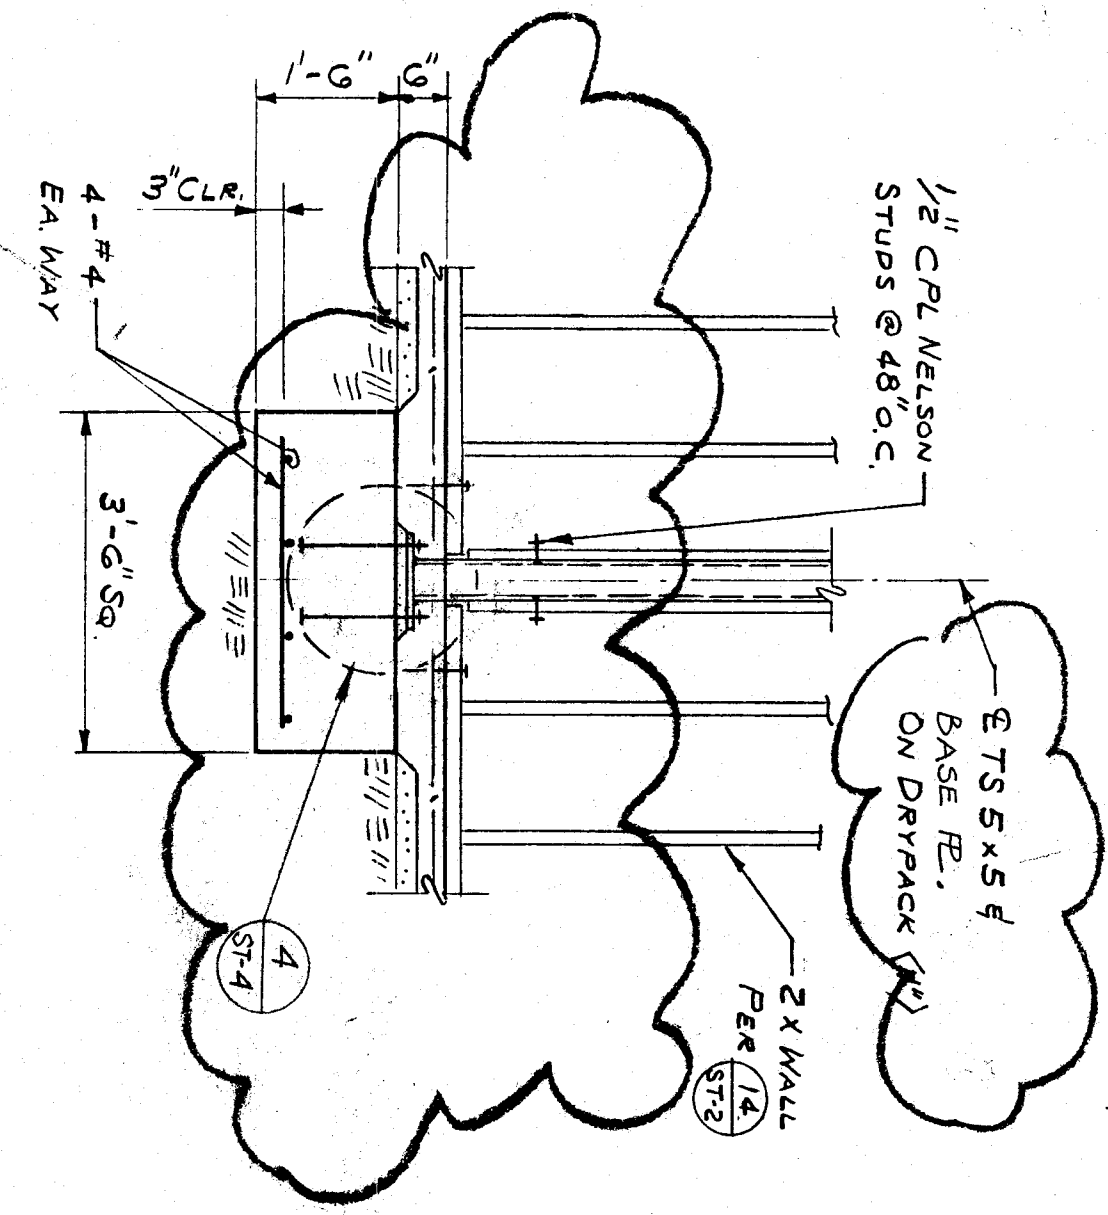

SECTION 6
1/2" = 1'-0"

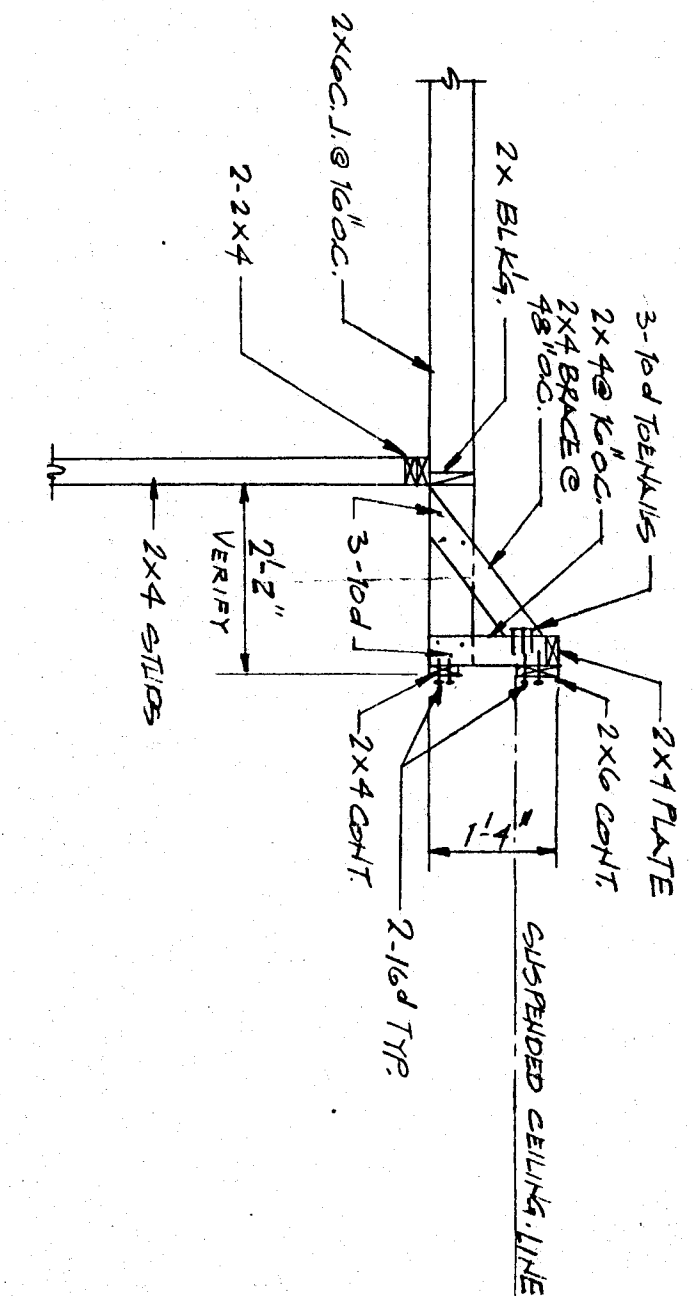

SECTION 7
1/2" = 1'-0"

