
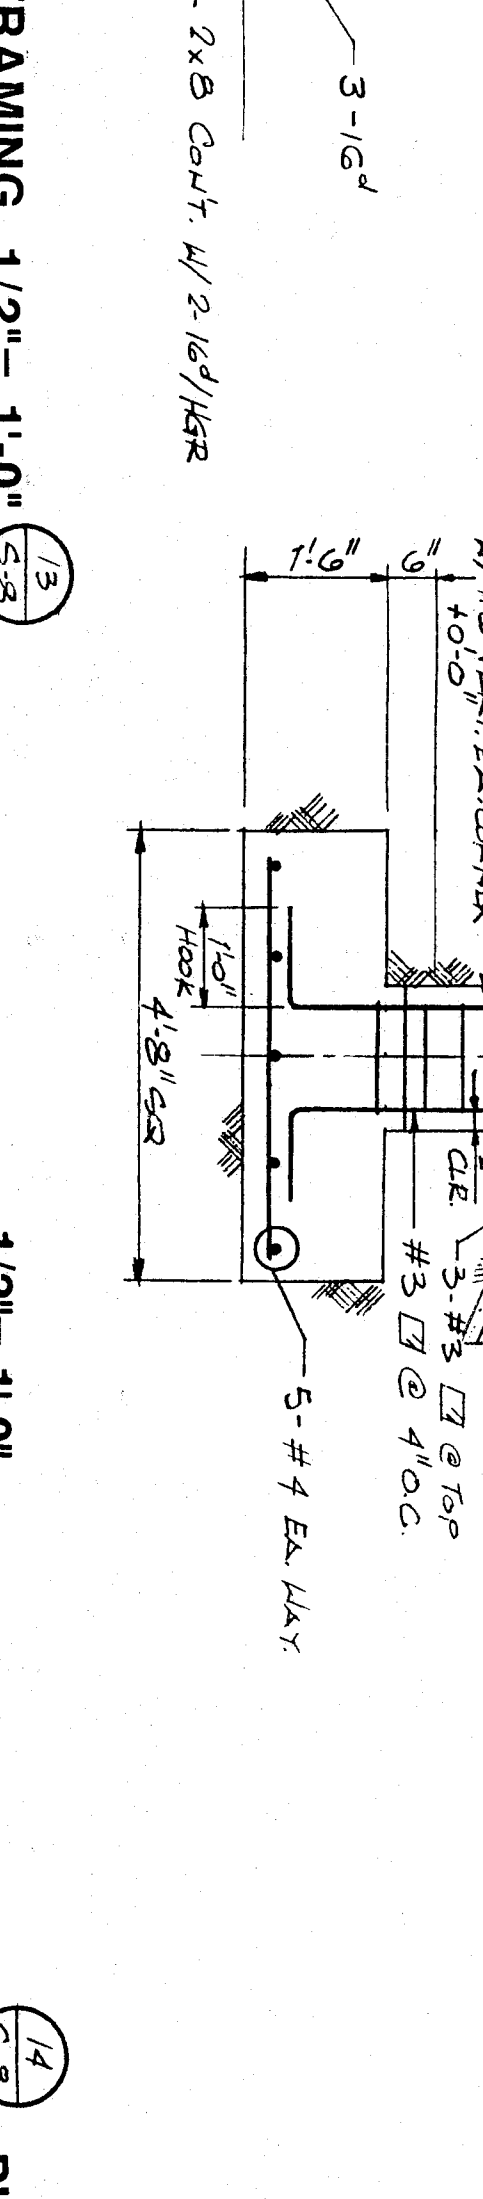
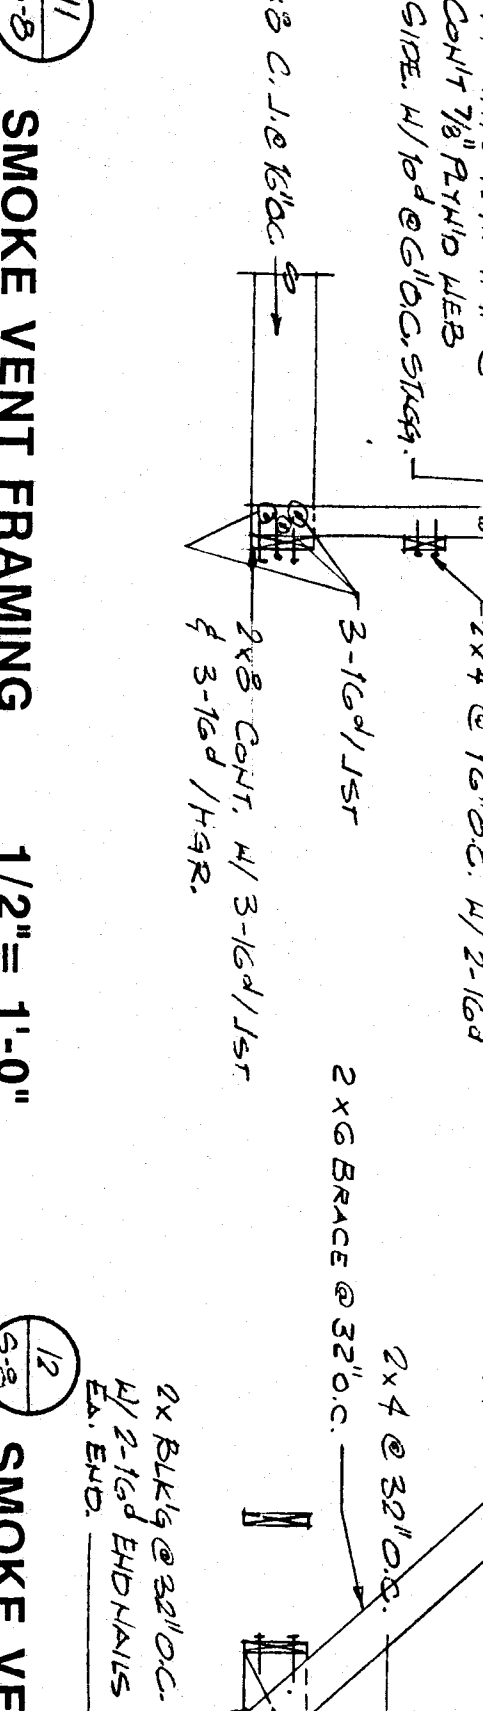
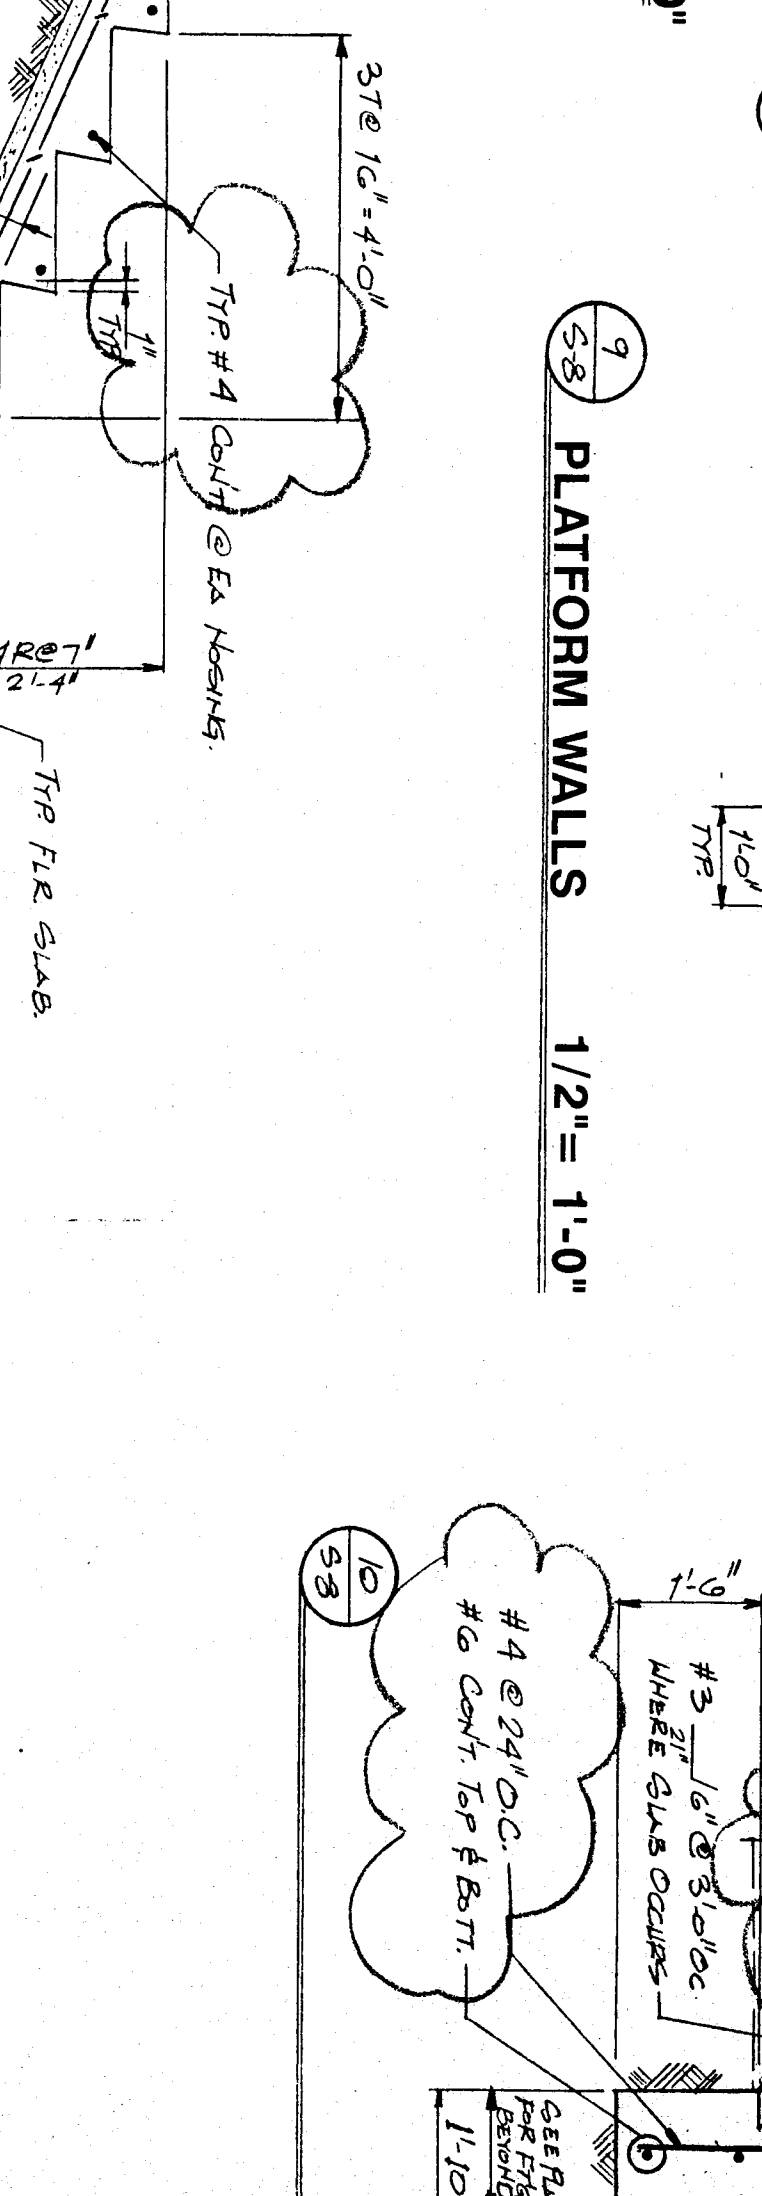
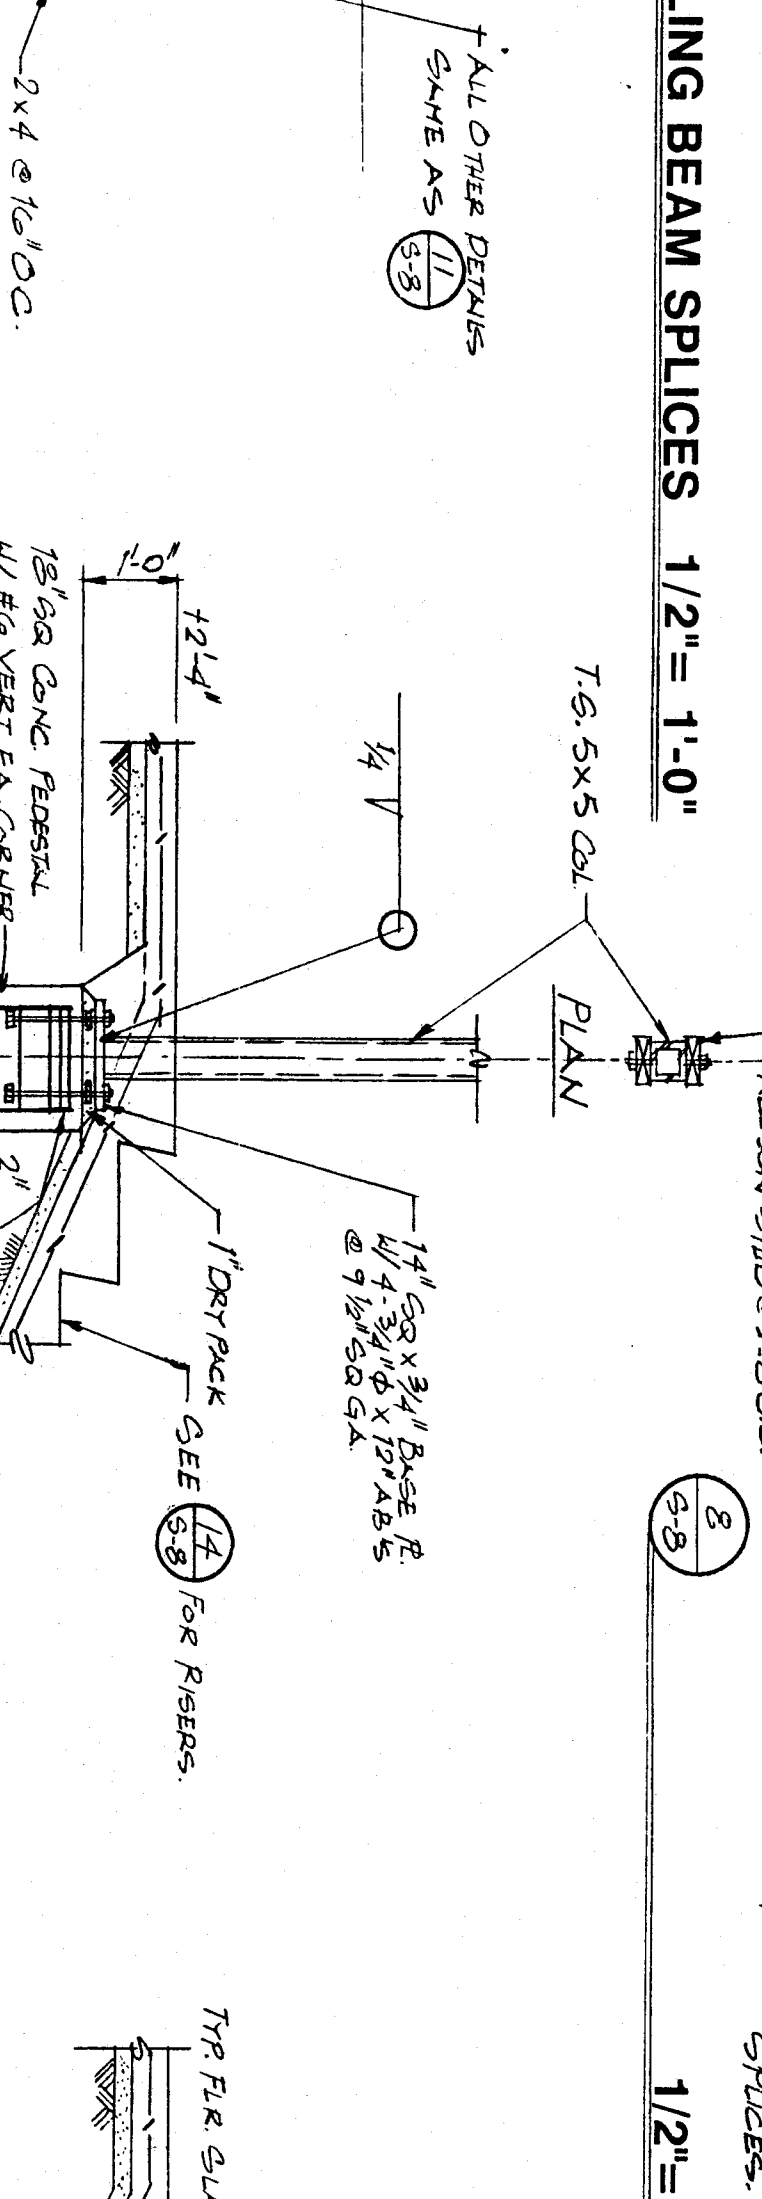
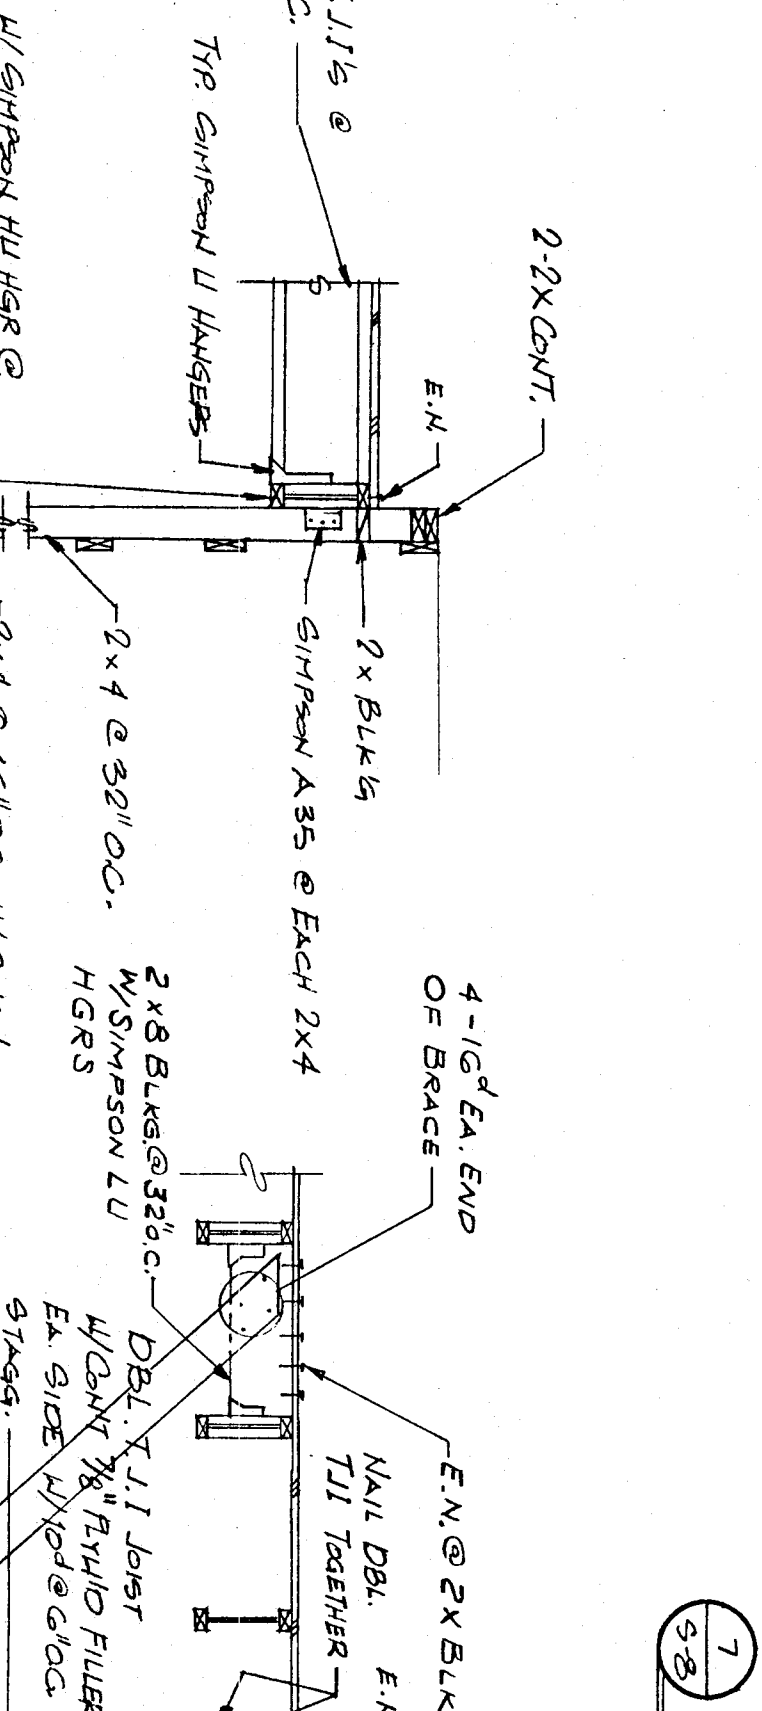
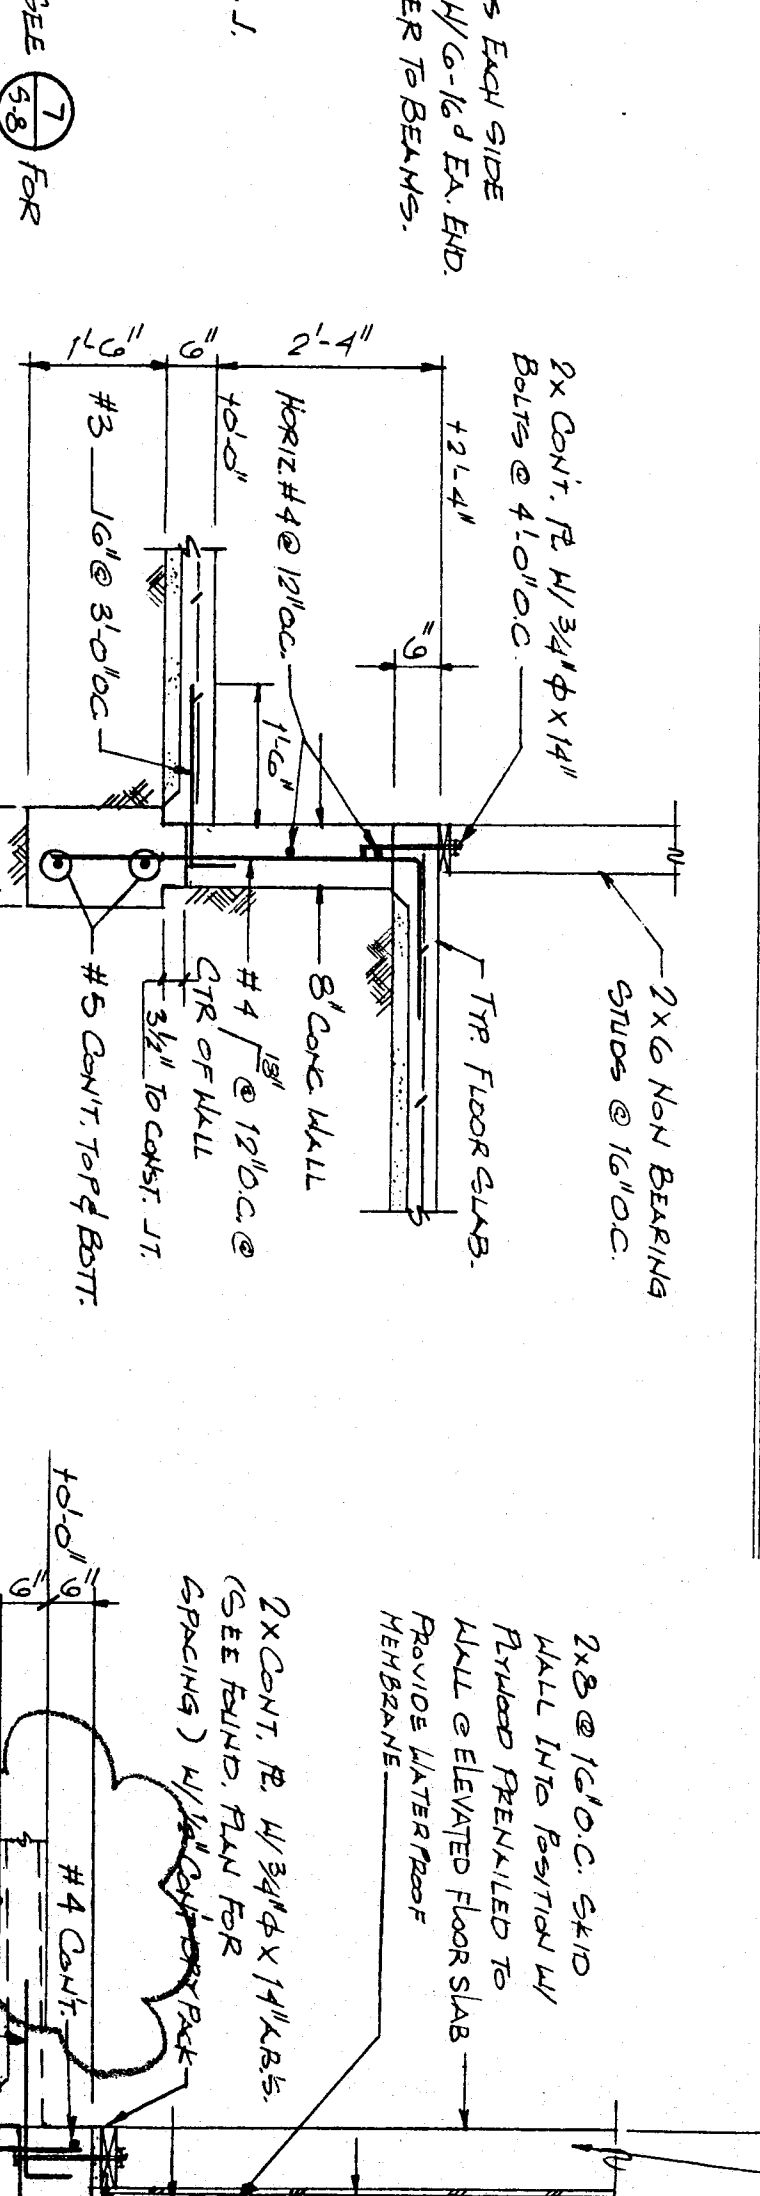
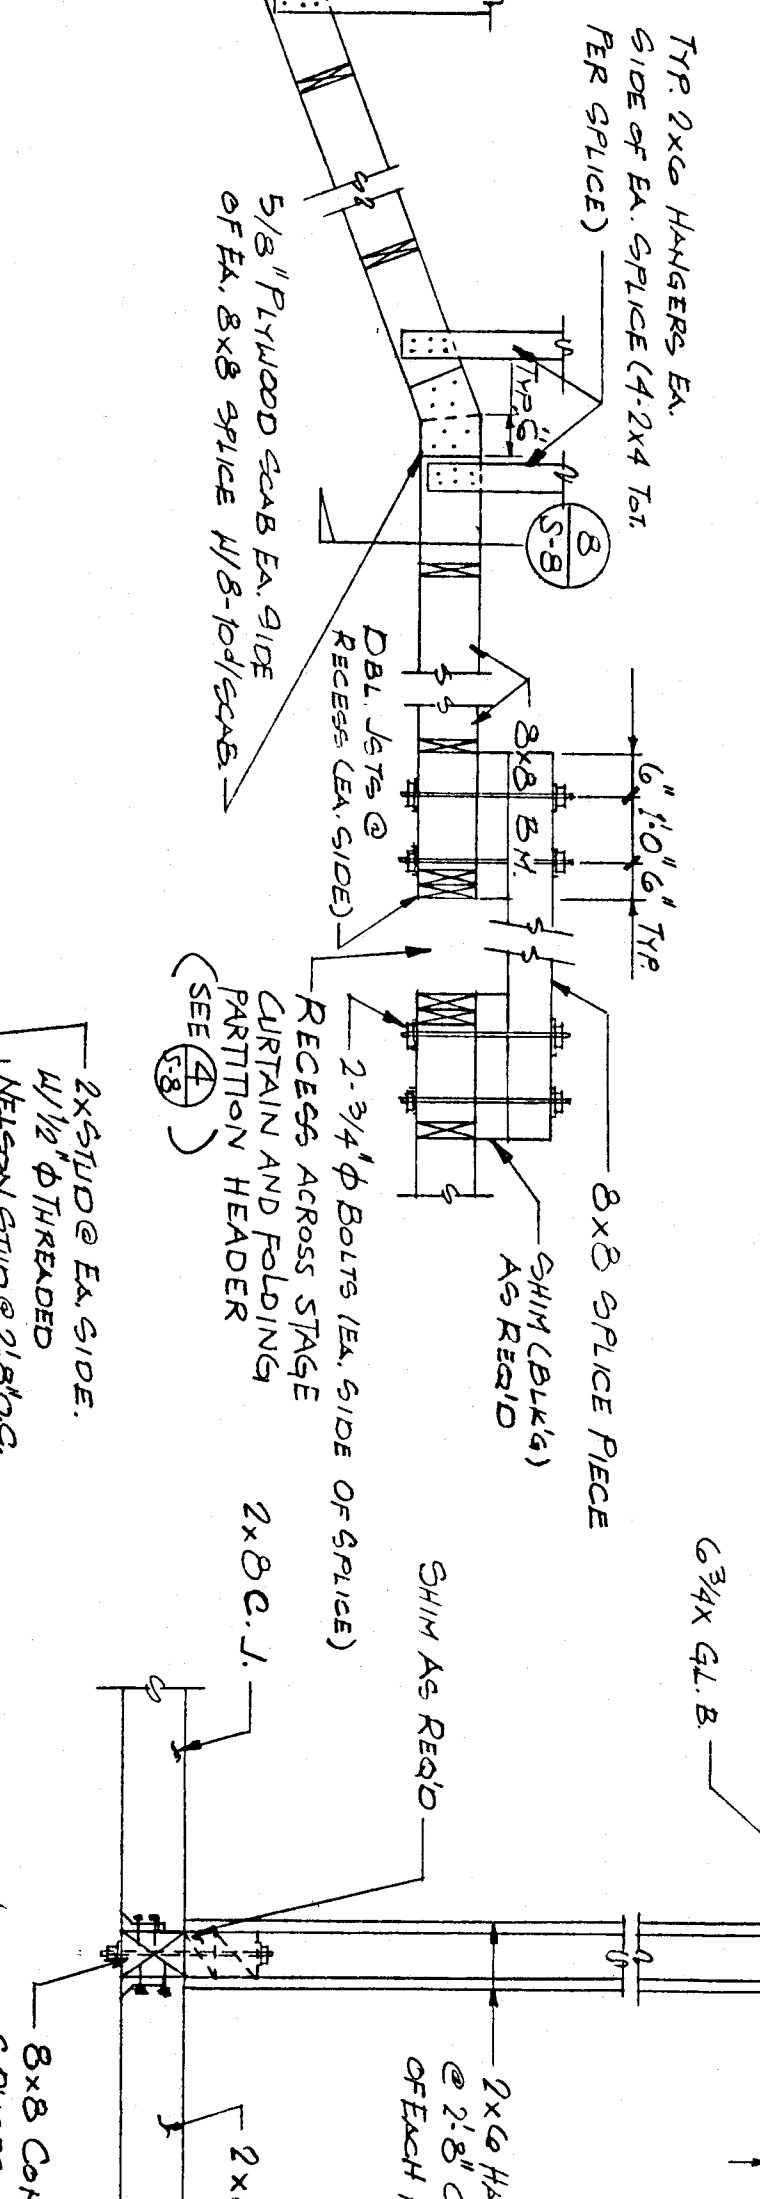
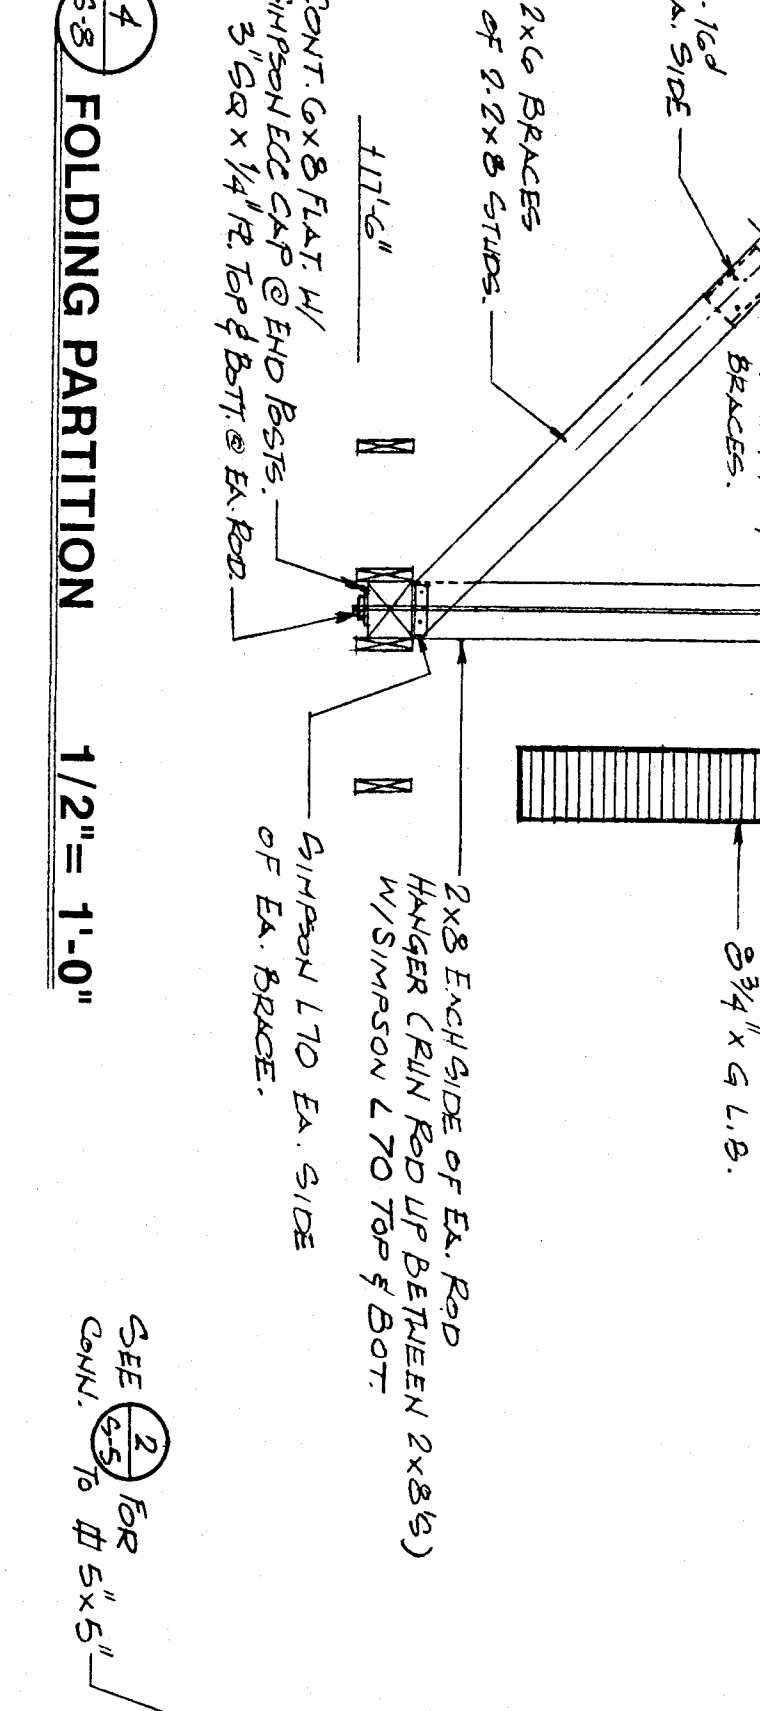
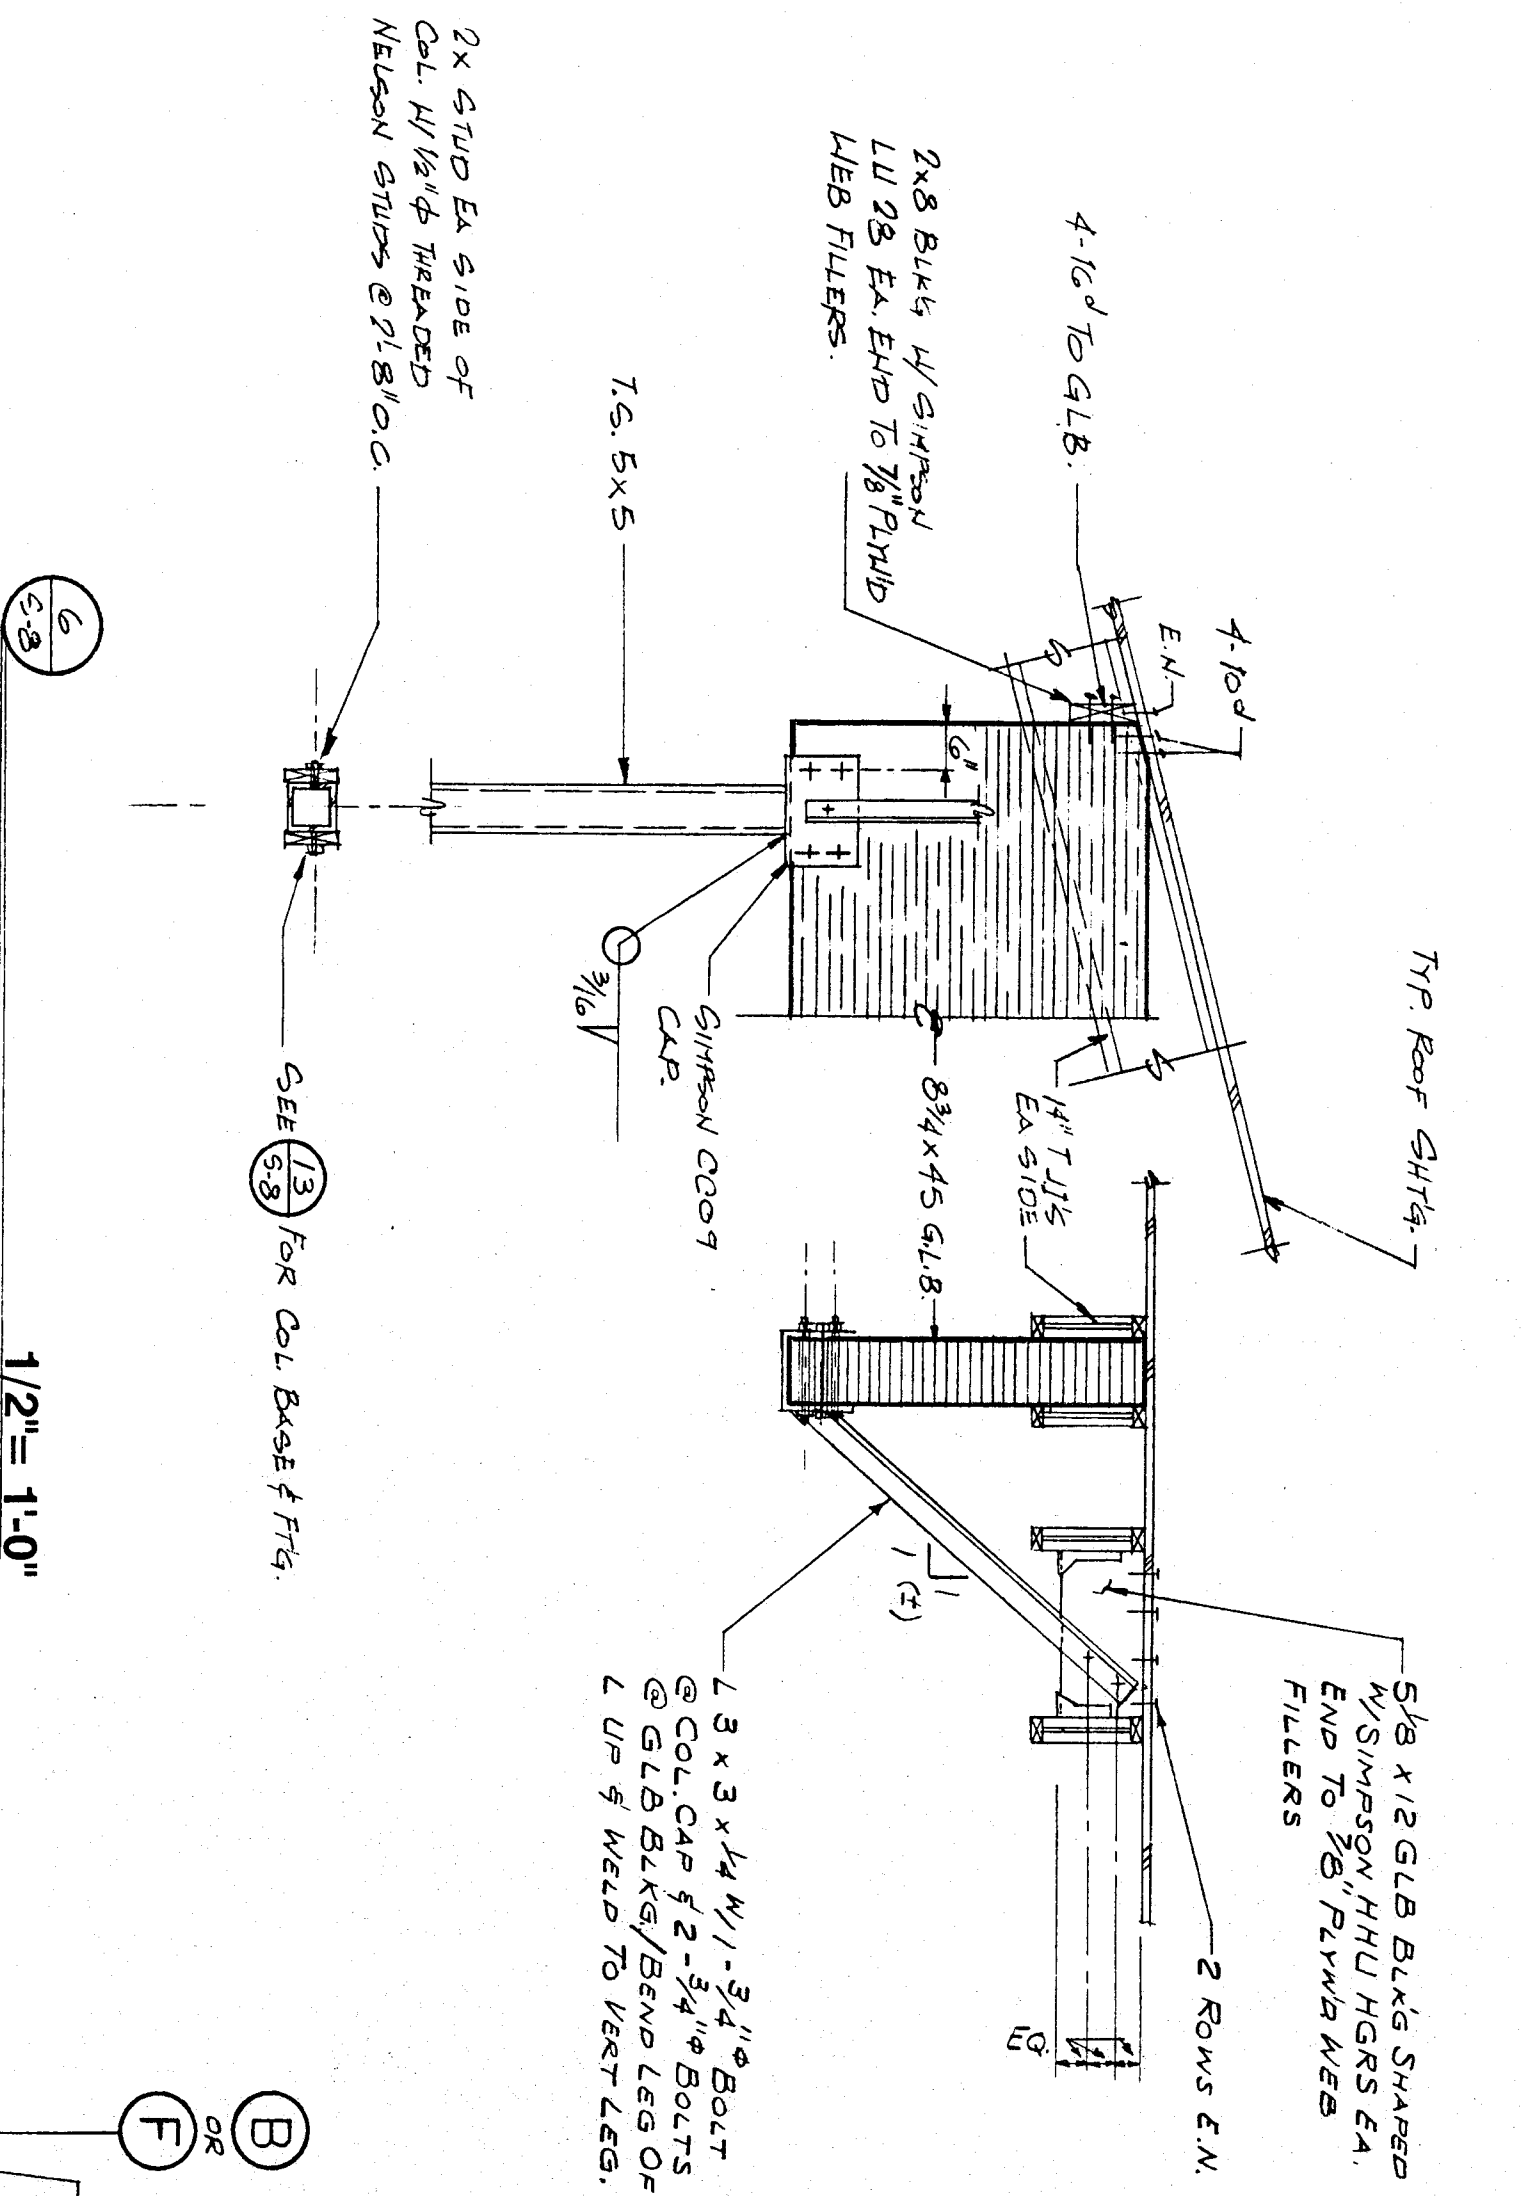
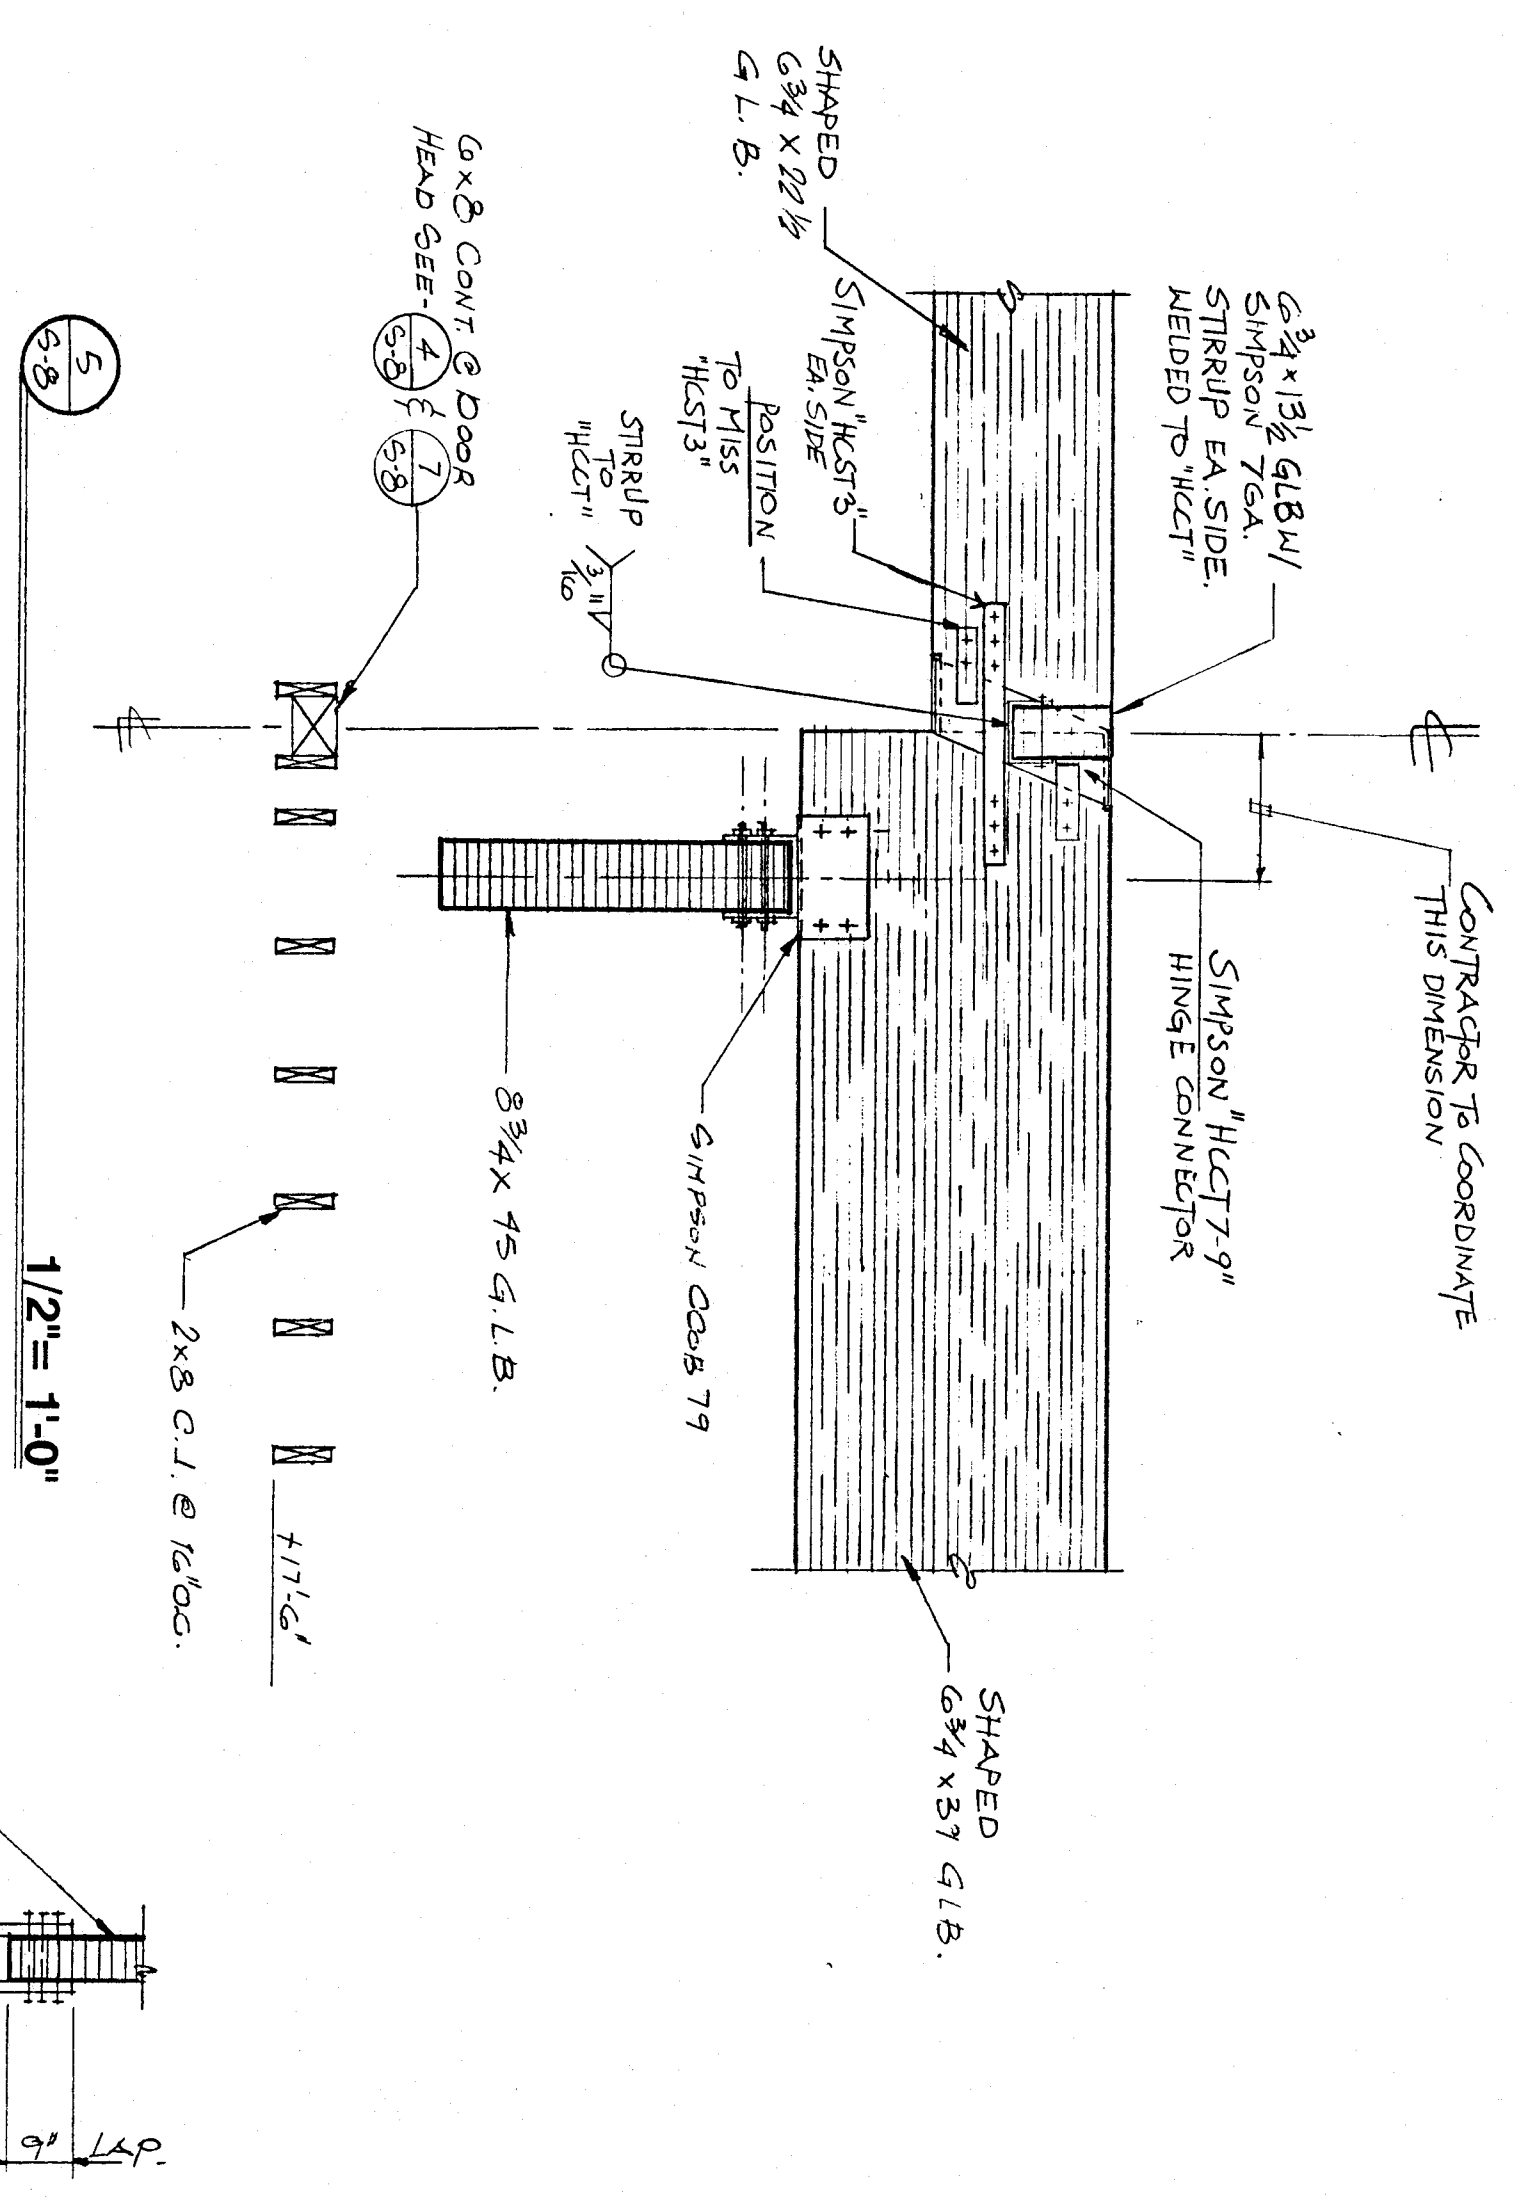
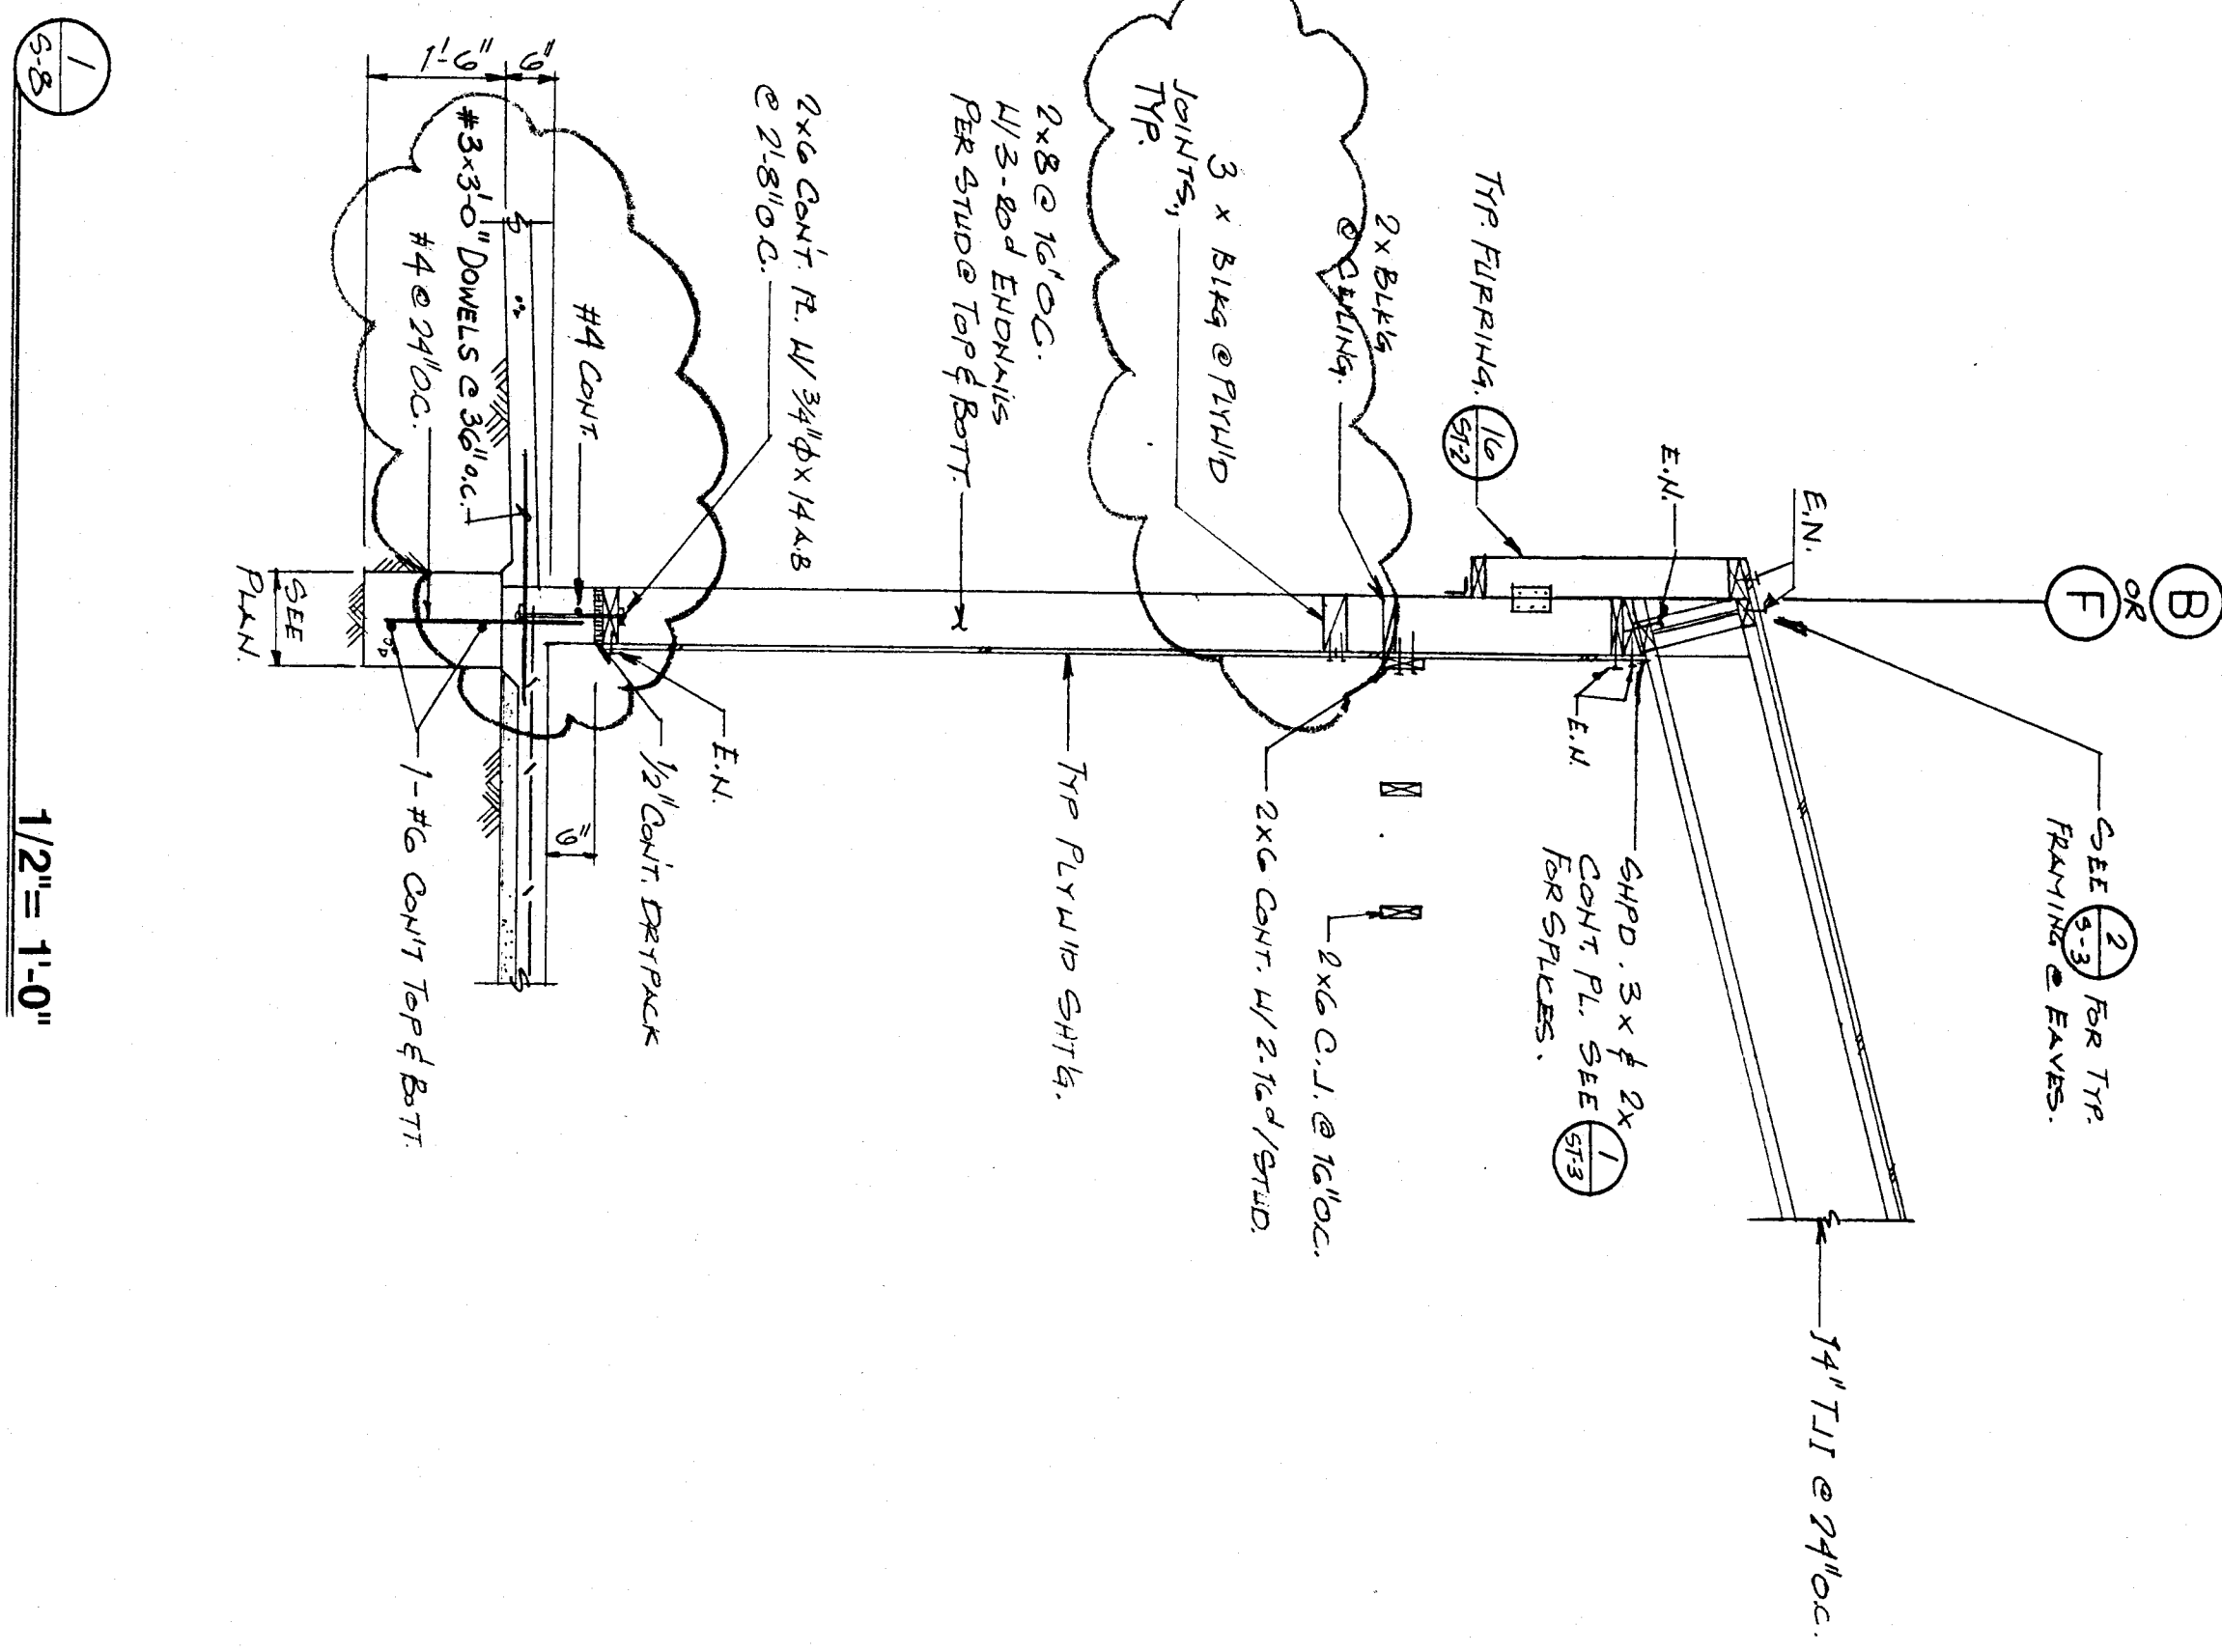
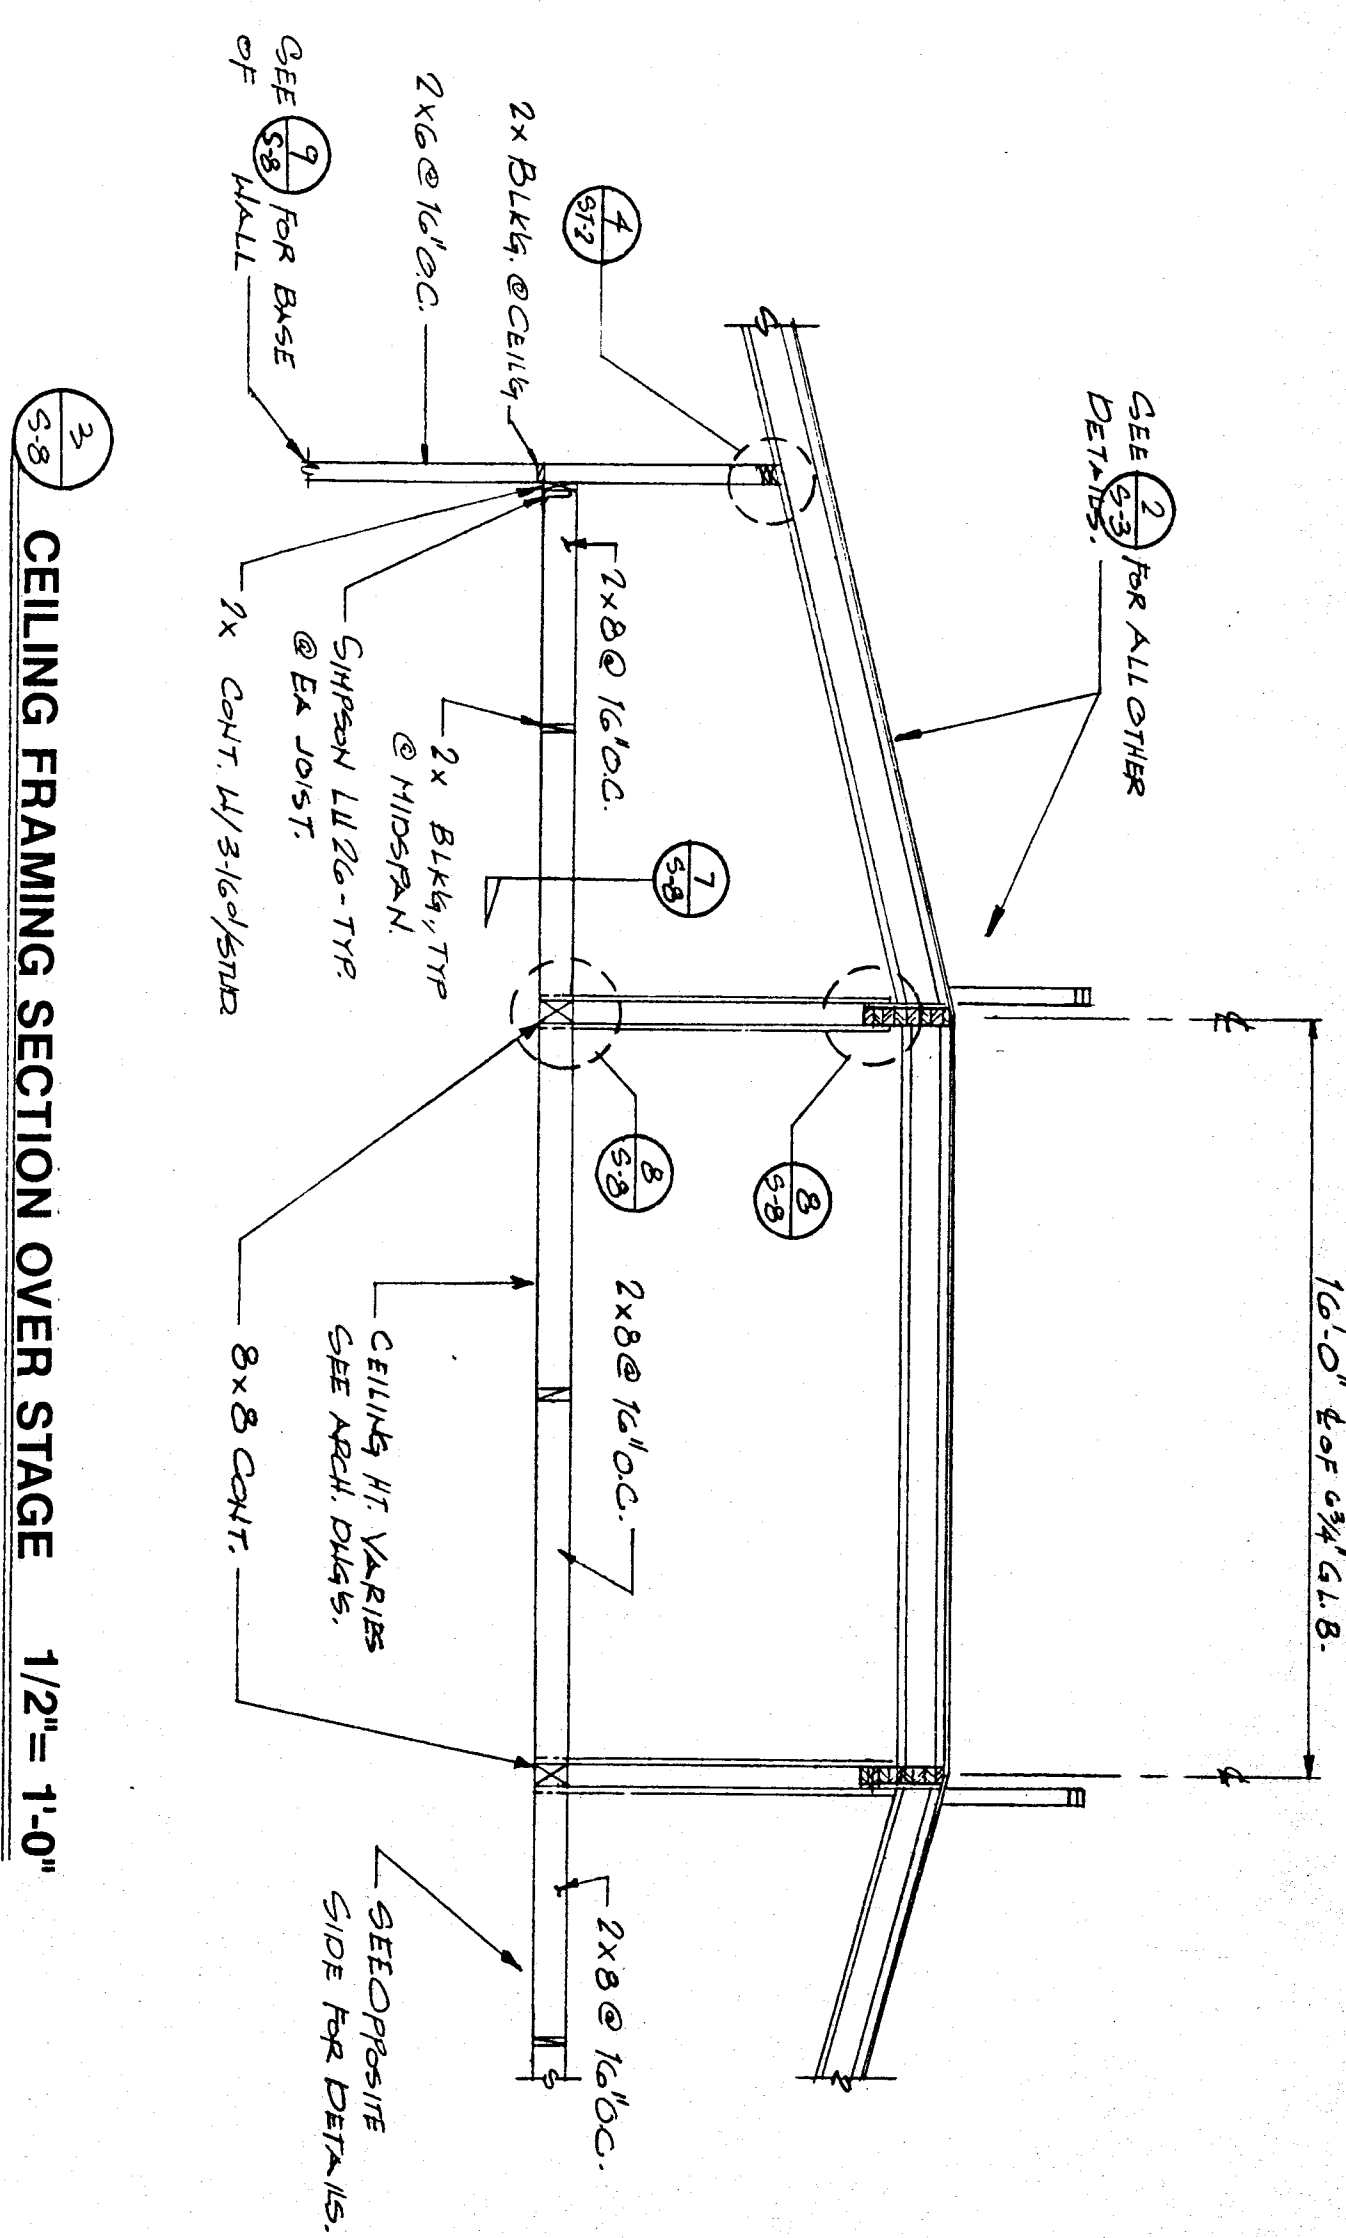


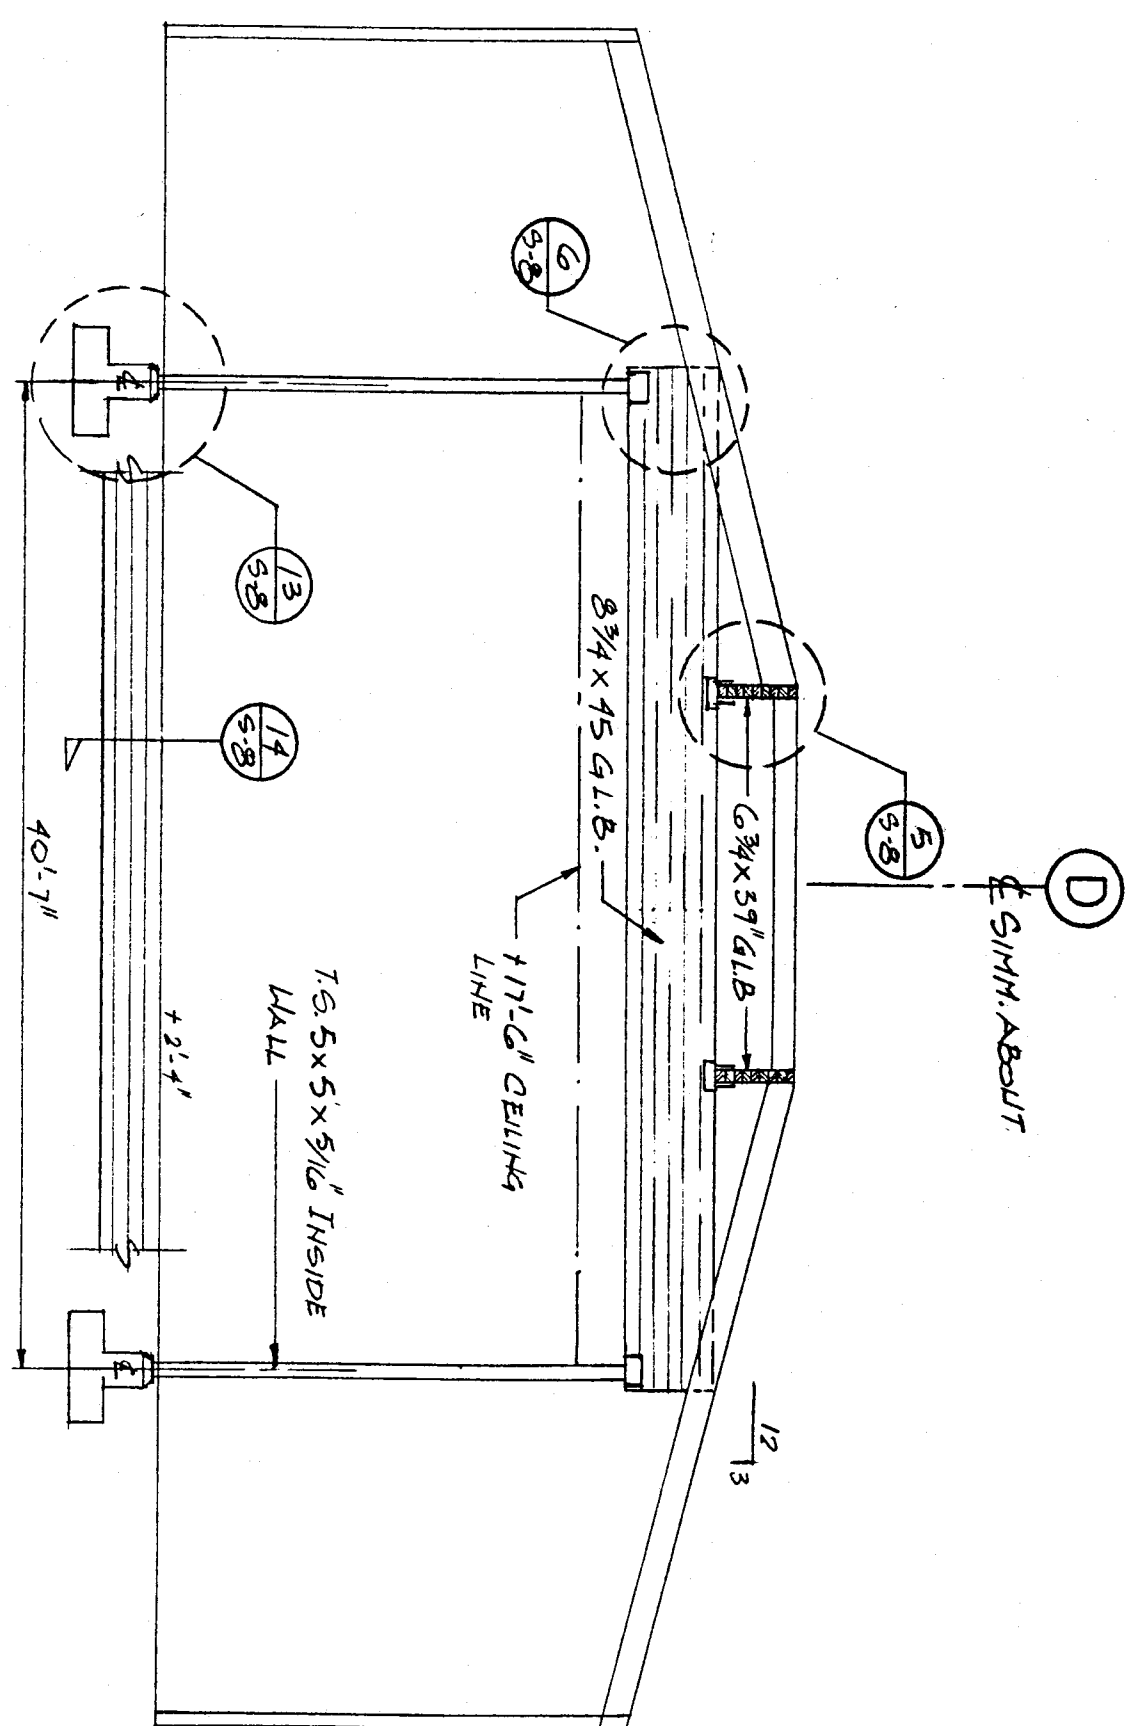

BAKERSFIELD CITY SCHOOL DISTRICT

MESA MARIN ELEMENTARY SCHOOL

Sheet title: CAFETERIA SECTIONS AND DETAILS

JEWETT STREET
BAKERSFIELD, CALIFORNIA

KLASSEN CORPORATION
Architect
2021 Westwind Drive
Bakersfield, CA 93301
(805) 327-0875
(805) 327-5933 Fax

WAHBA A. MANN
STRUCTURAL ENGINEER
BAKERSFIELD, CALIFORNIA 93301
PHONE (805) 324-4724
FAX (805) 324-5418

DATE: 7-2-83
BY: J. MANN
CHECKED BY: J. MANN

JOB NO.: 121

SHEET: 5-8

DATE: 3-8-93