




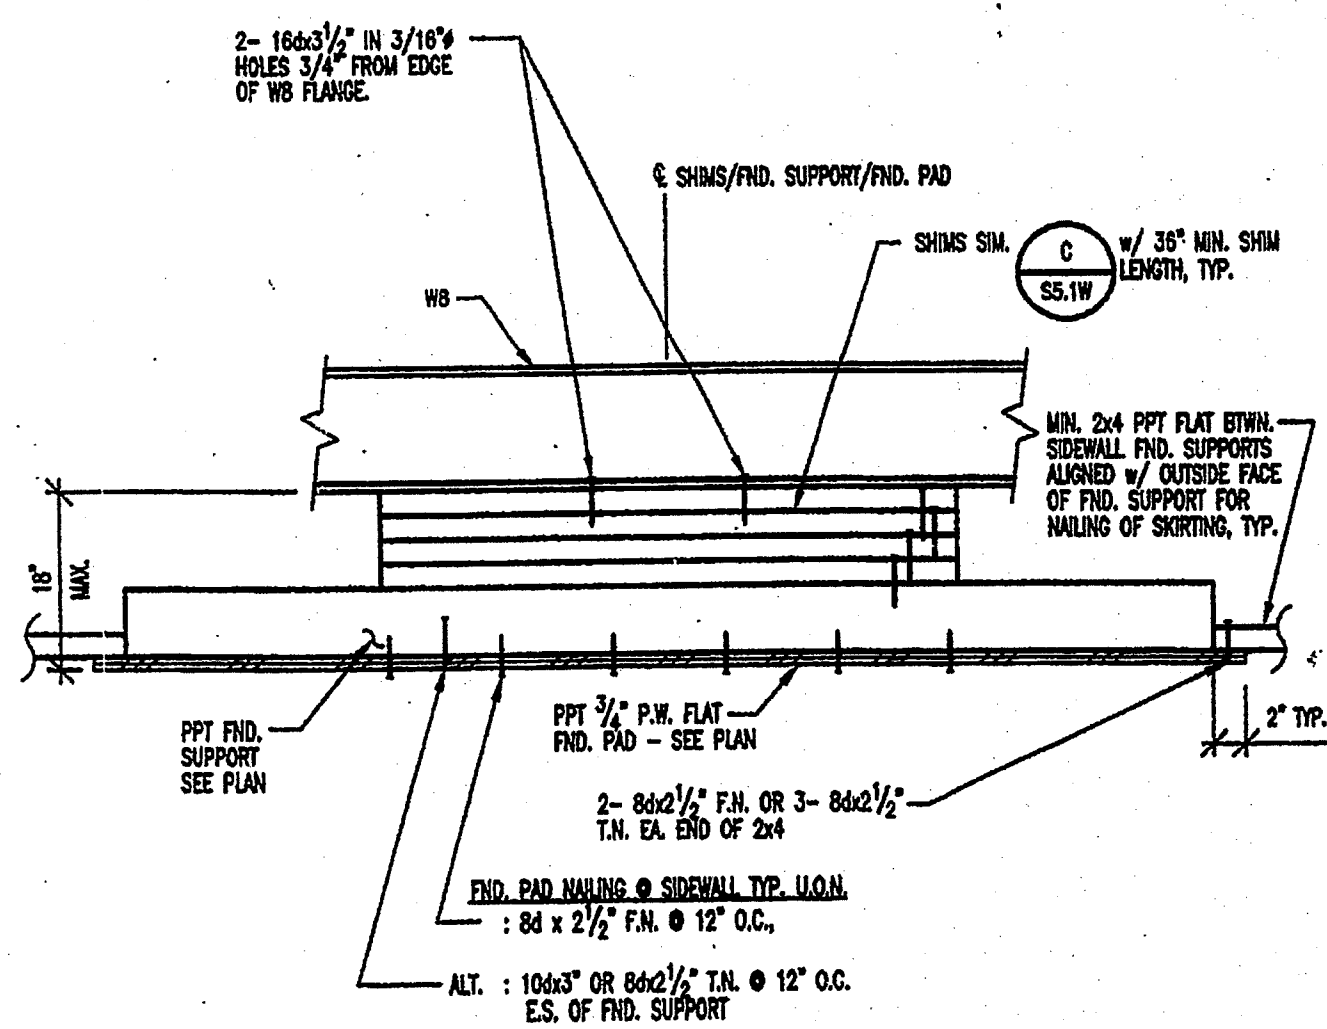


A DET. - FOOTING @ SIDEWALLS (TYP. U.O.N.)
SCALE 1" = 1'-0"

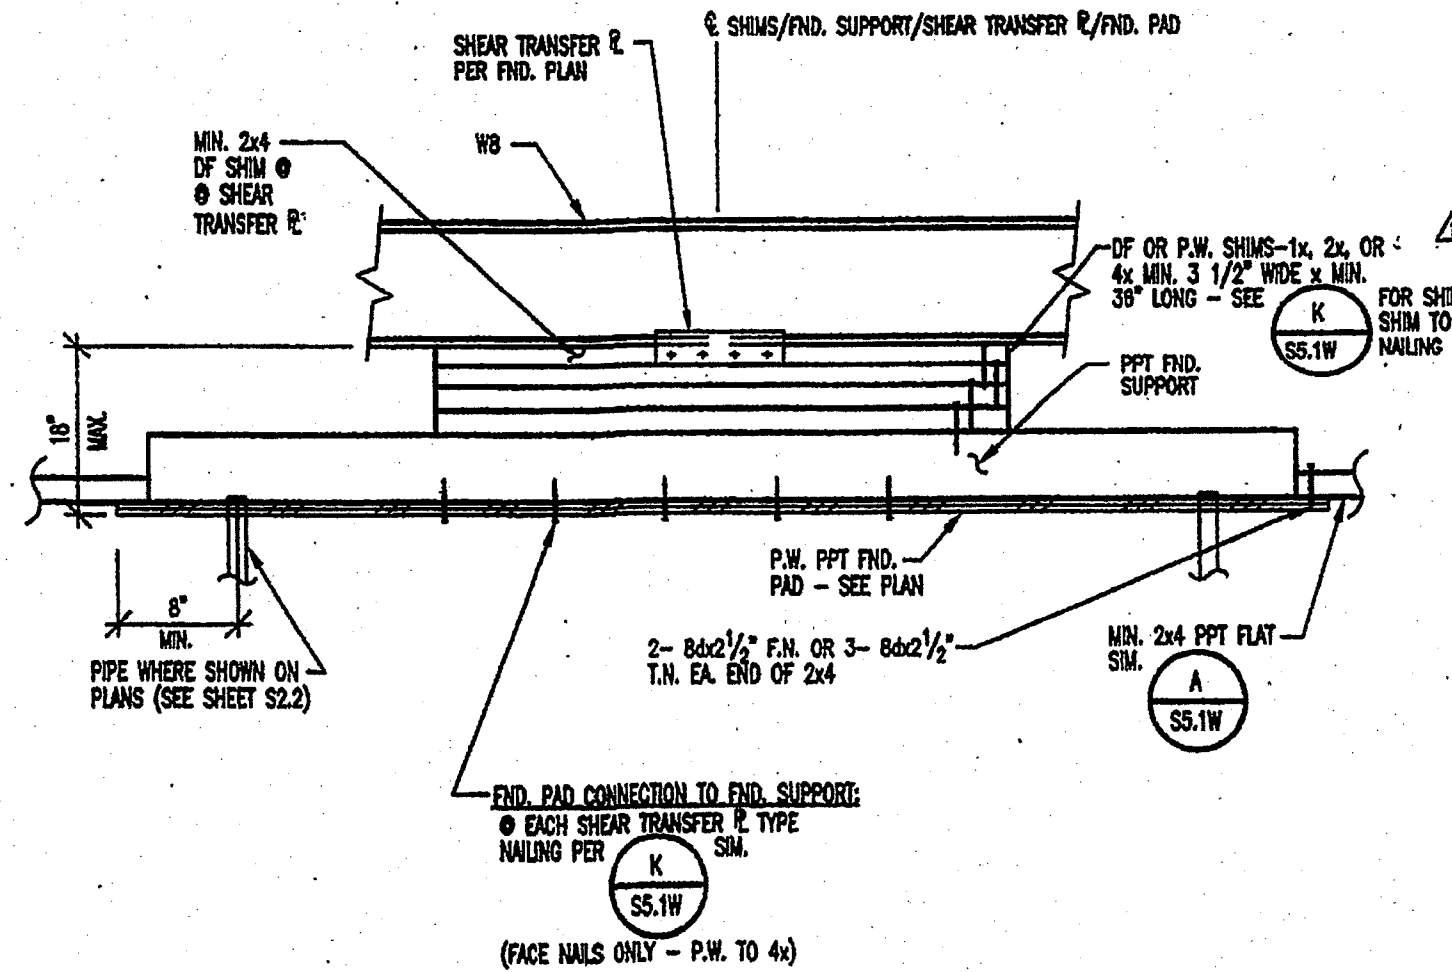


B DET.-FTG. @ SIDEWALLS w/ SHEAR TRANSFER R
SCALE 1" = 1'-0"

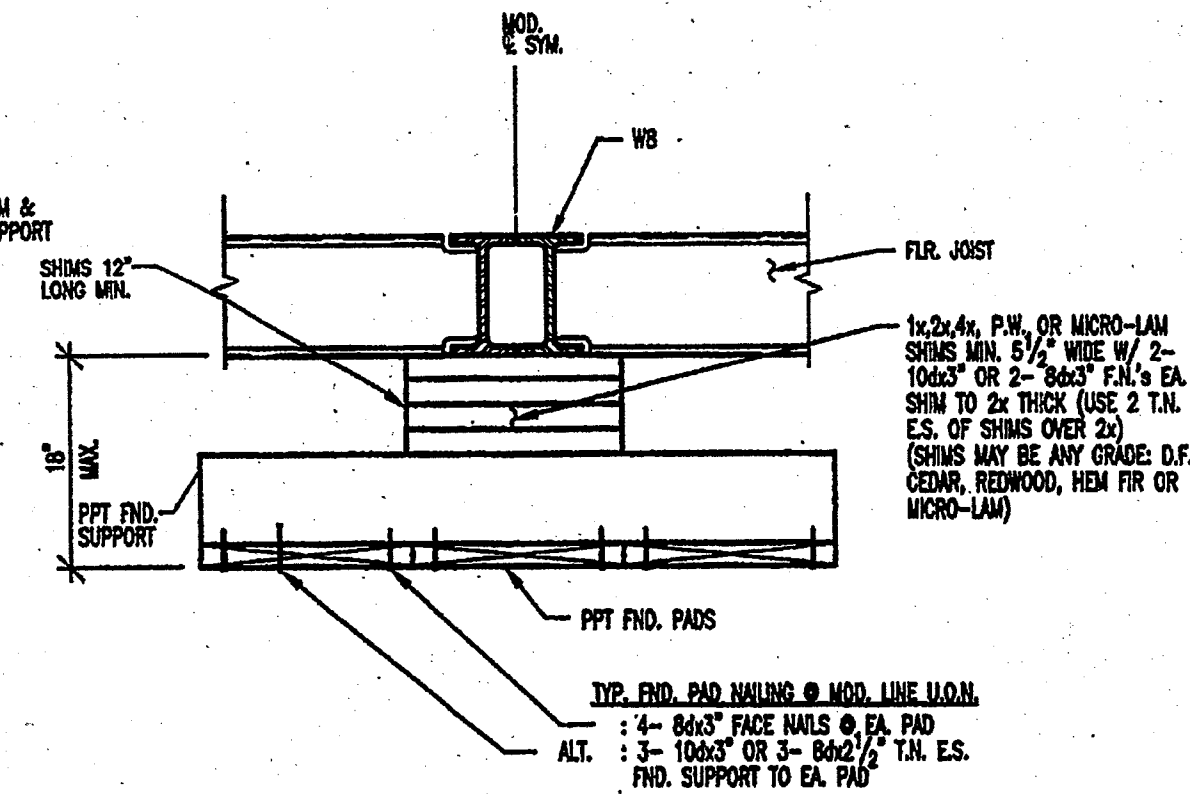


C DET. - FTG. @ MOD. LINE
SCALE 1" = 1'-0"

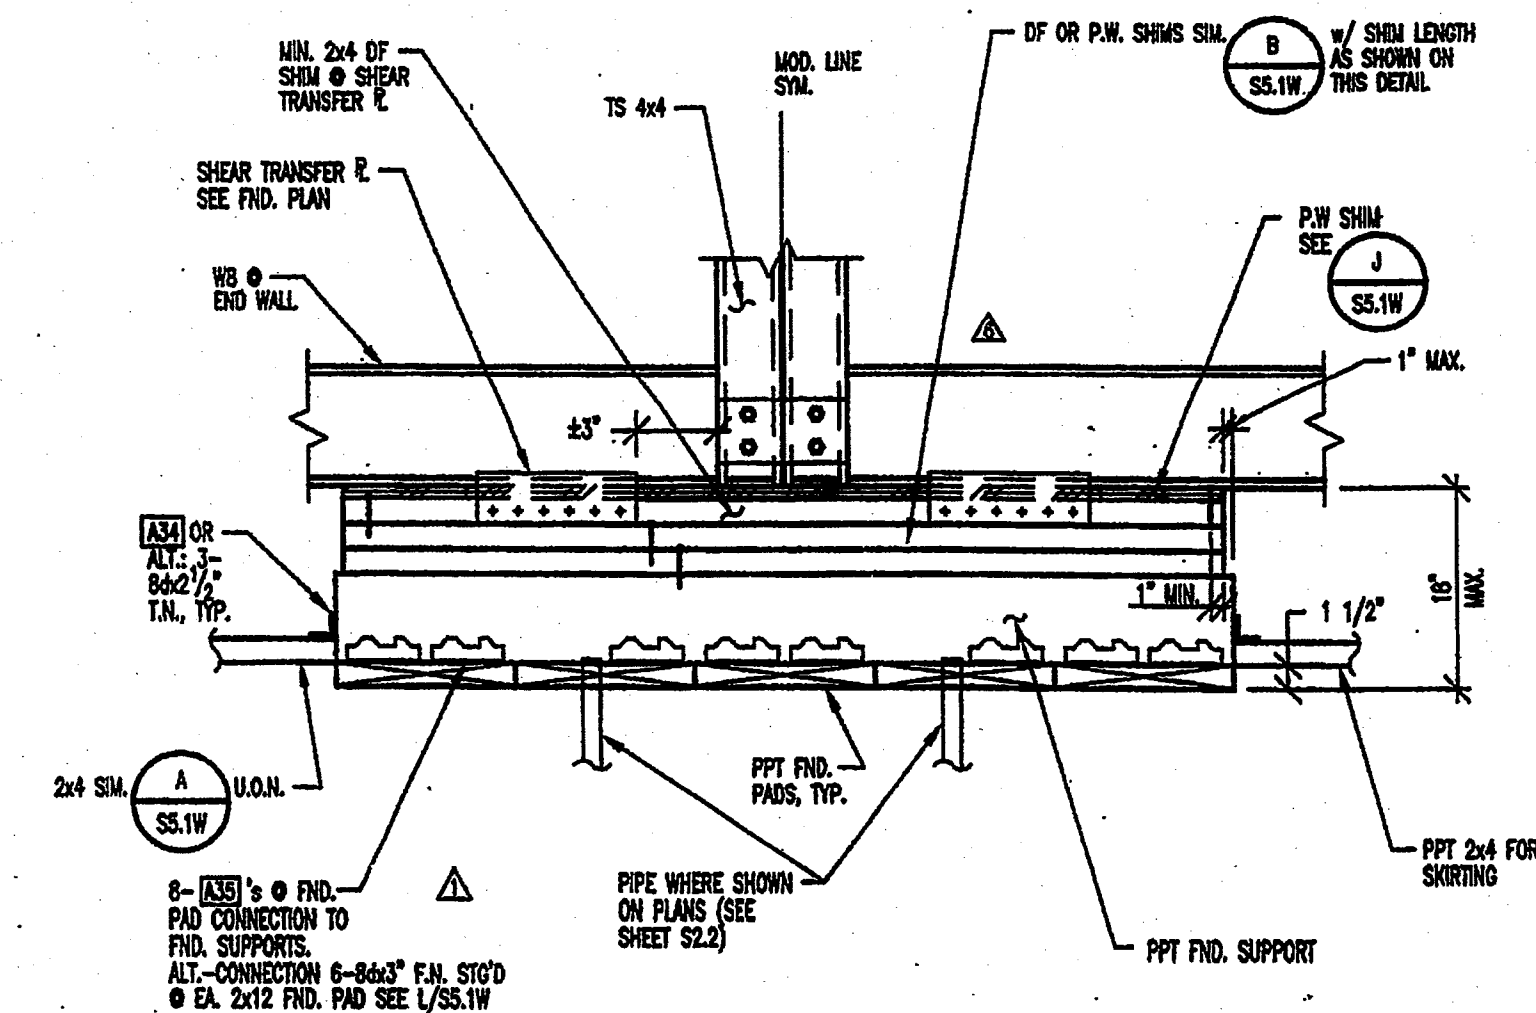


D DET.-FTG. AT ENDWALL & MOD. LINE (END WALL)
SCALE 1" = 1'-0"

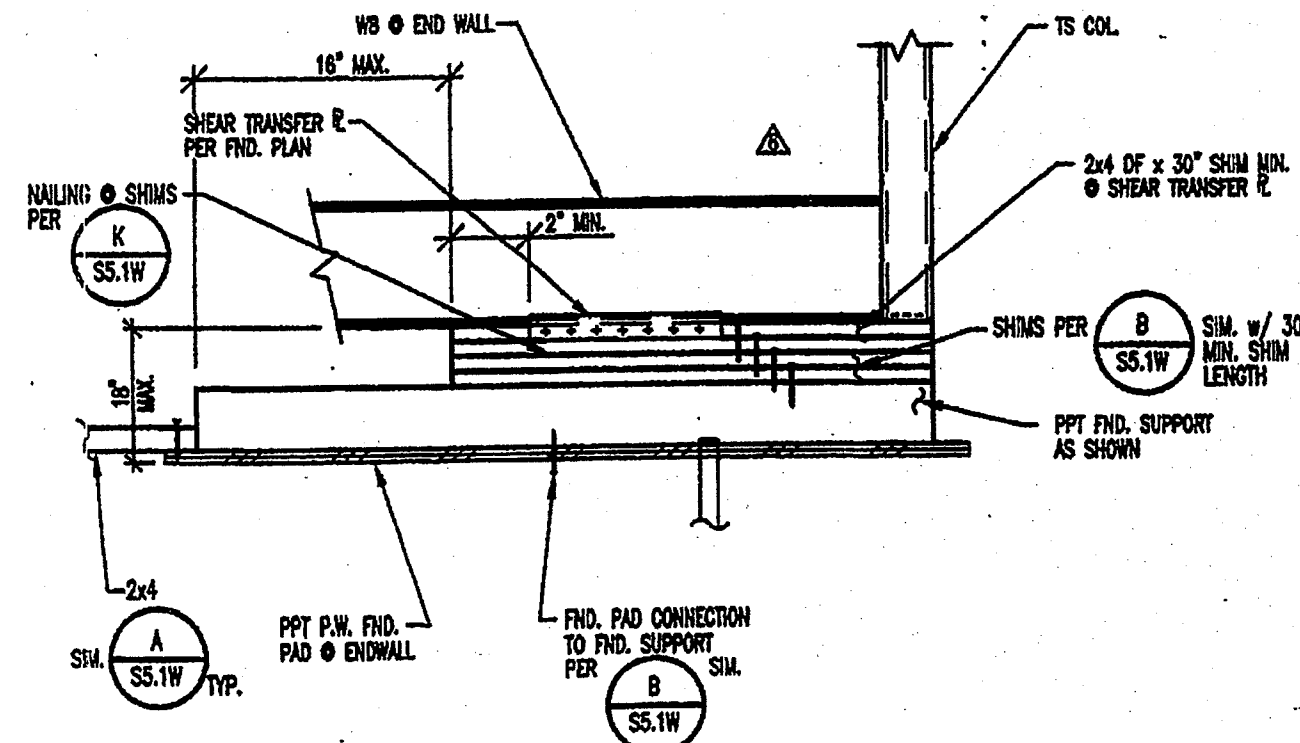


E DET. -FTG. @ CORNERS (ENDWALL)
SCALE 1" = 1'-0"

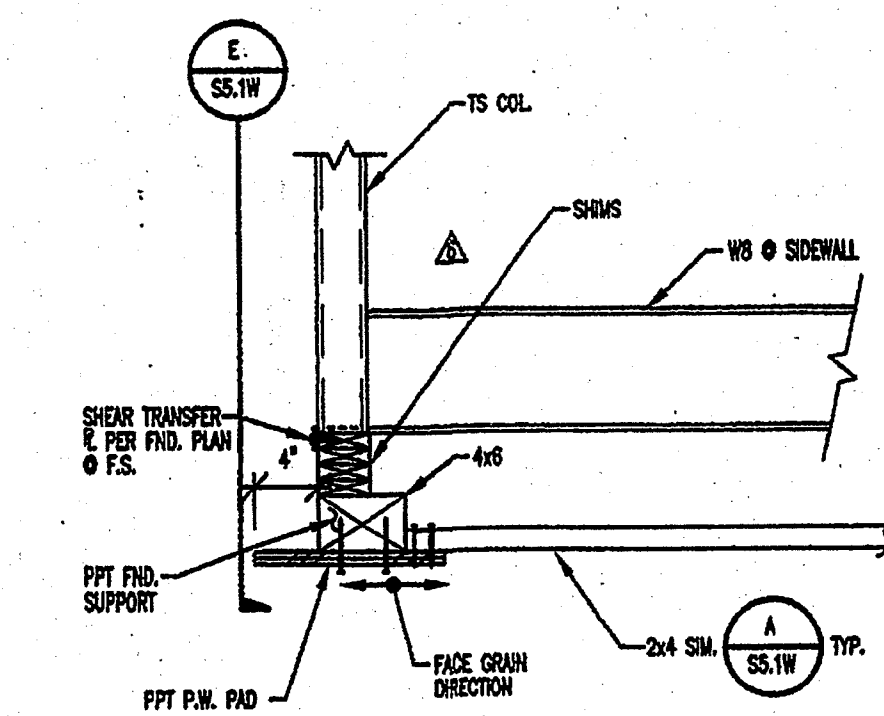


F DET. - FTG. @ CORNERS (SIDEWALL)
SCALE 1" = 1'-0"

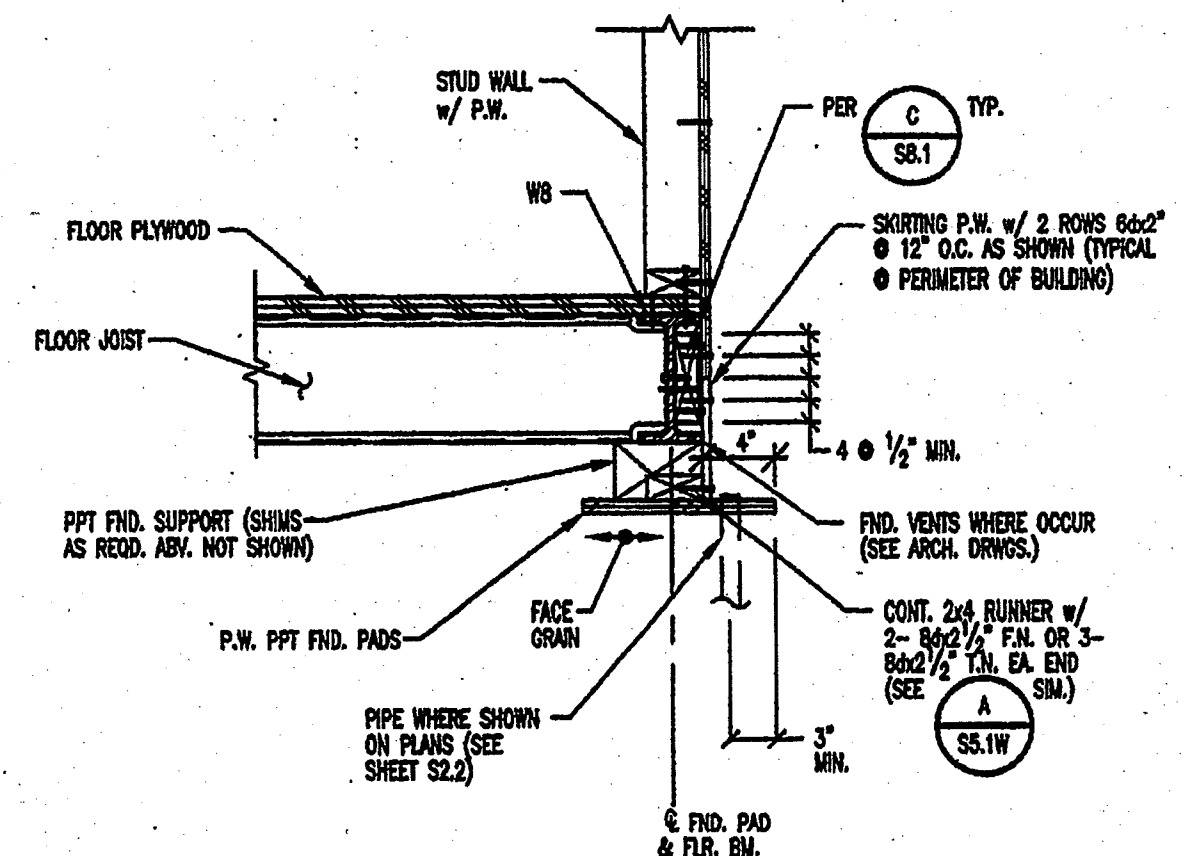


G DET.-TYP. SKIRTING (SIDEWALL SHOWN ENDWALL SIM.)
SCALE 1" = 1'-0"

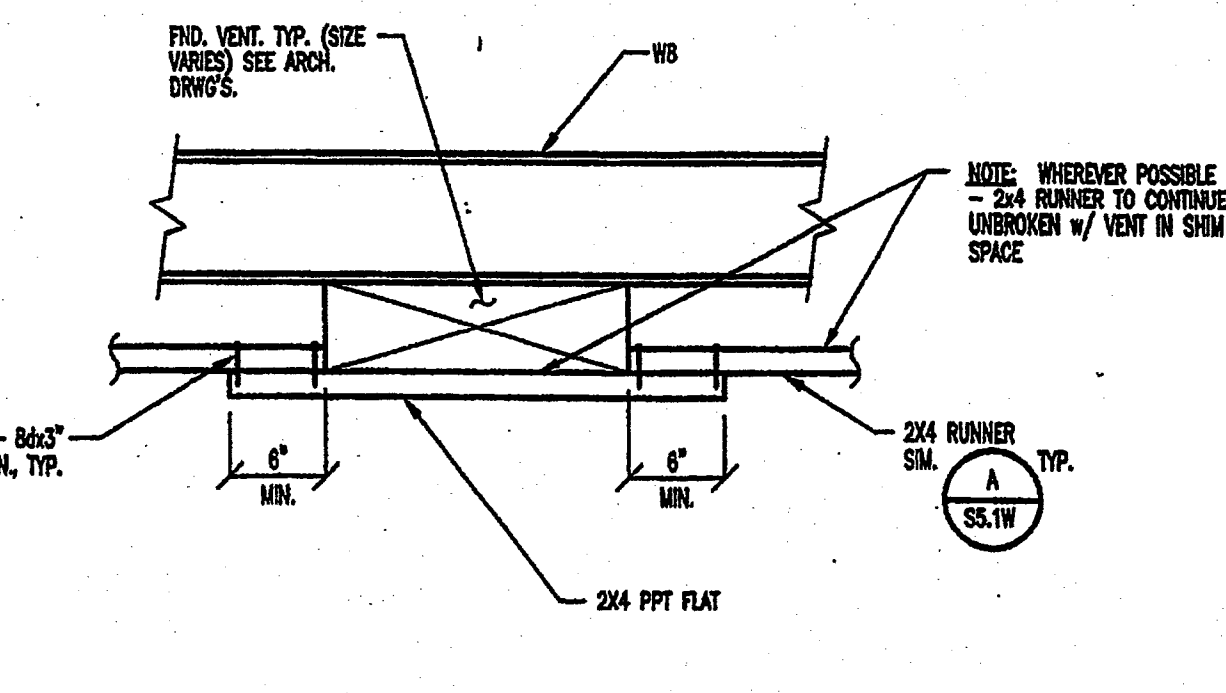


H DET. - FND. VENT (WHERE MIN. SHIMS REQ'D. AT FND.'S)
SCALE 1" = 1'-0"

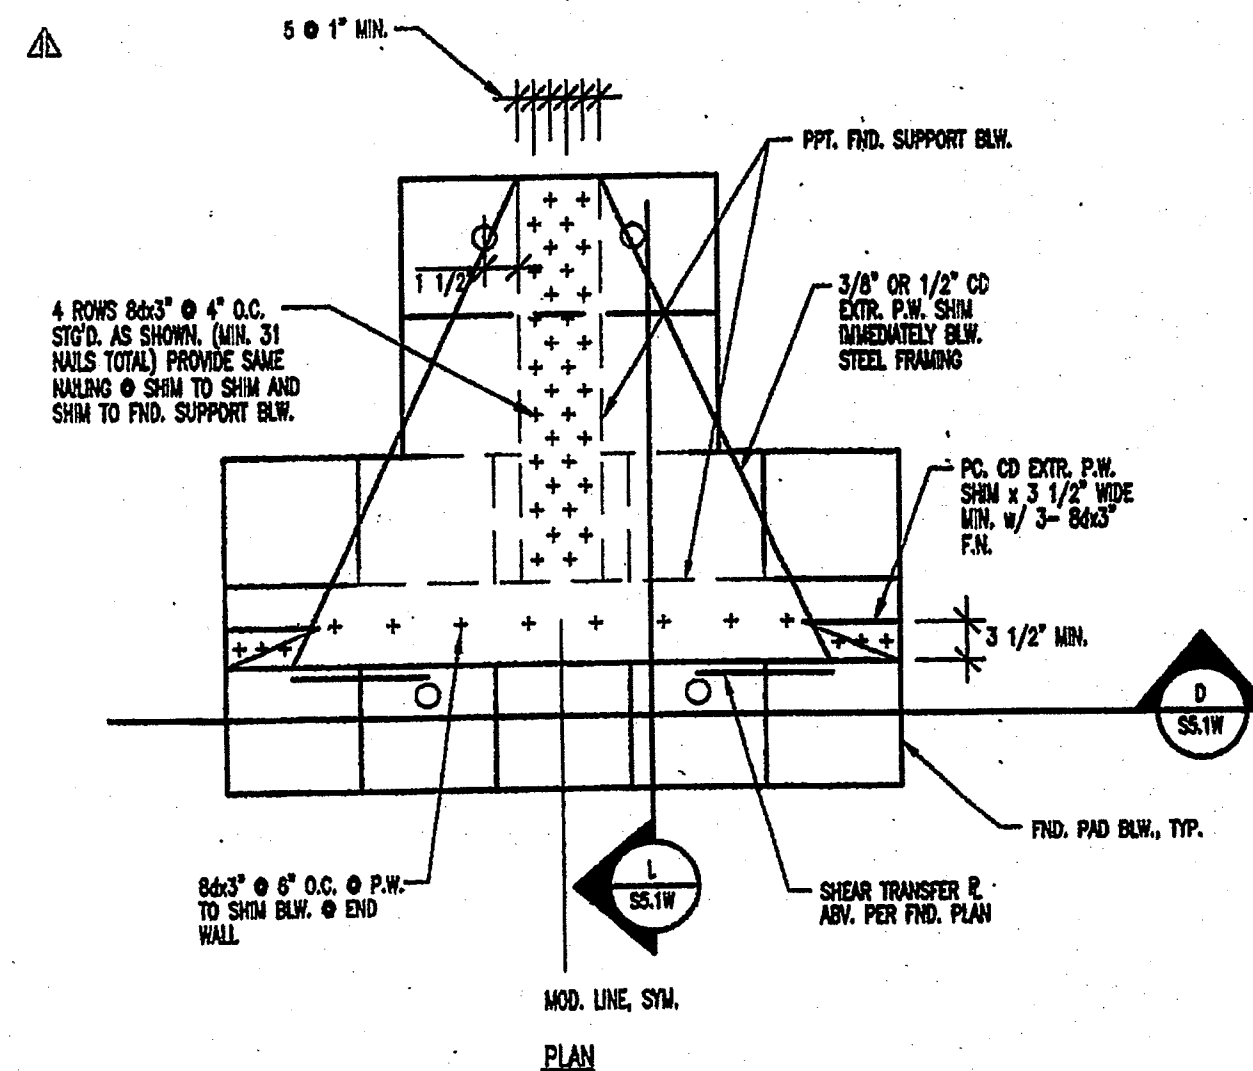



J DET.-FTG. @ END WALL & MOD. LINE
SCALE 3/4\"/>

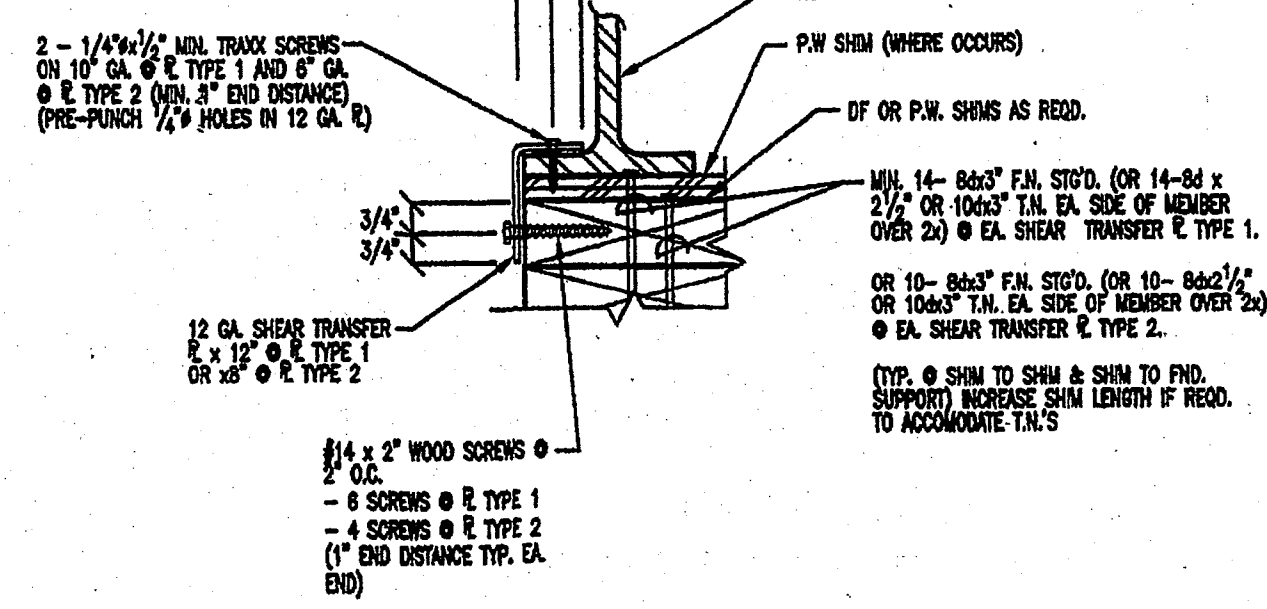


K SHEAR TRANSFER R TO FND.
SCALE 3/4\"/>

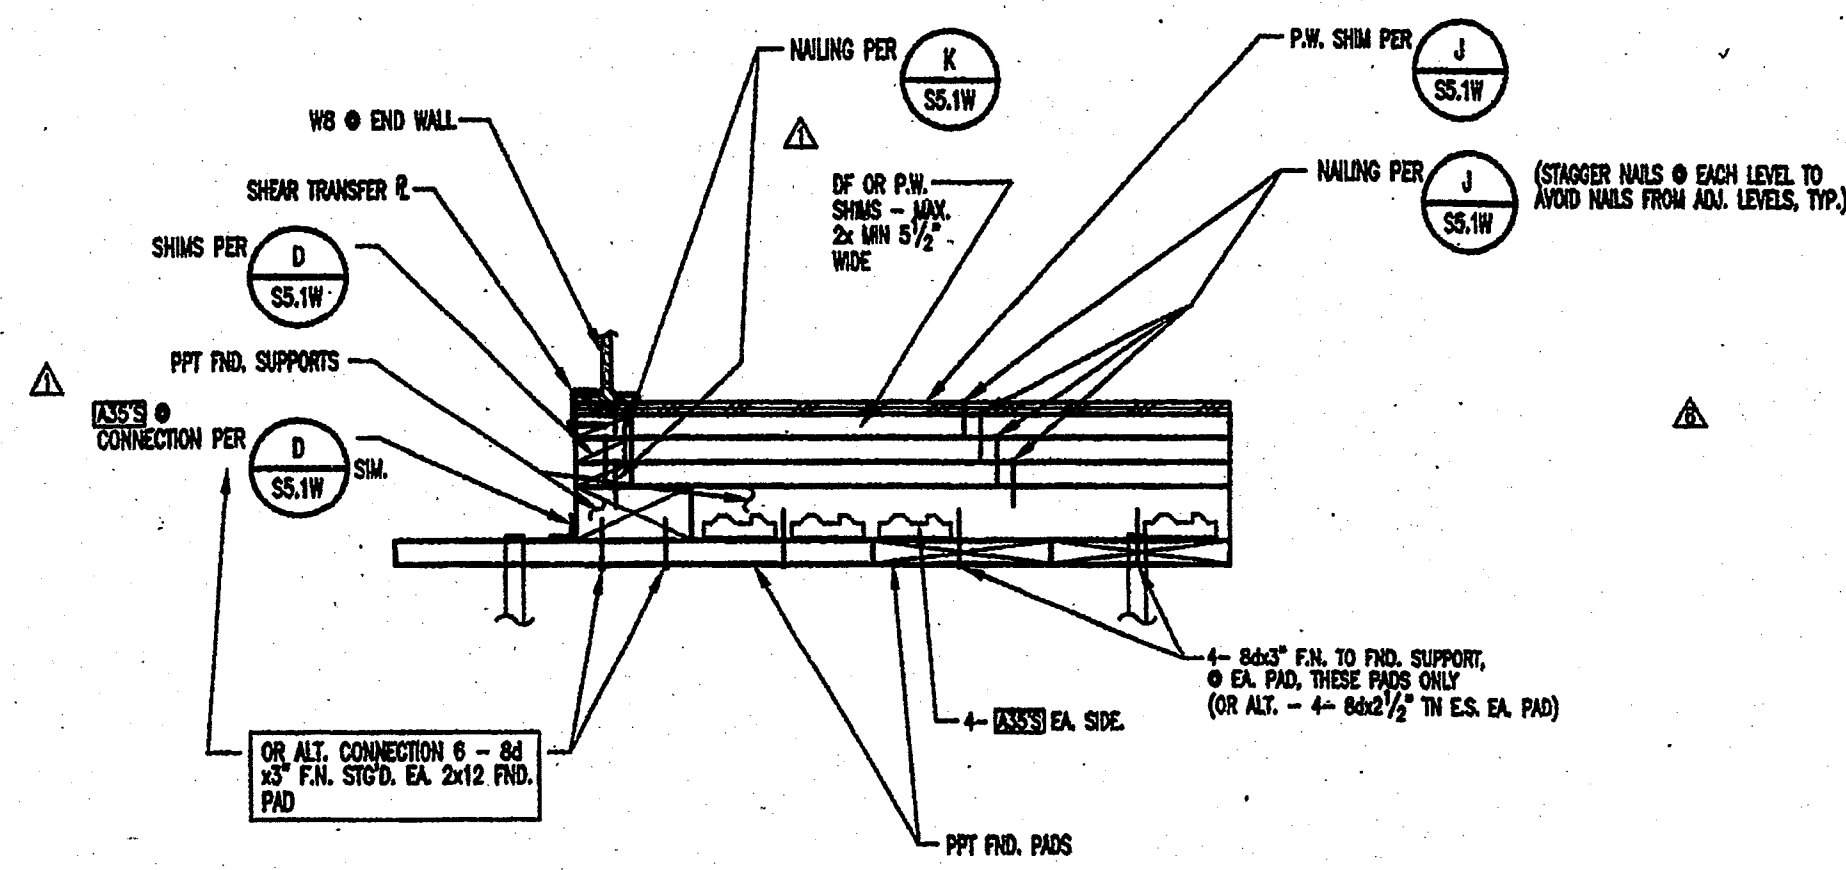

L DET.-FTG. @ ENDWALL & MOD. LINE (ALONG MOD. LINE)
SCALE 1" = 1'-0"

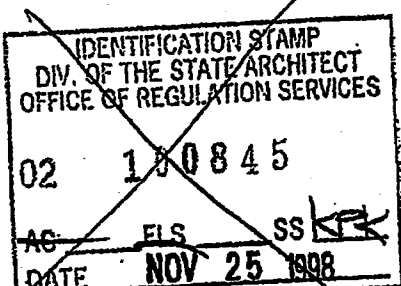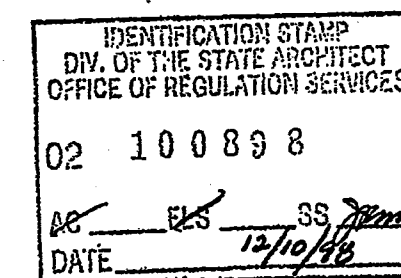


Δ - REVISED

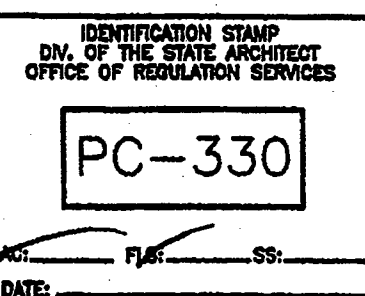

DESIGN (1995 CBC)	
ROOF LINE LOAD	= 20 PSF (max)
FLOOR LINE LOAD	= 50 PSF
WIND	= 75 MPH
SEISMIC ZONE	= 4

REVISIONS	BY
Δ 5-22-97	BD
Δ 6-30-97/NO CHANGE	BD
Δ 7-29-97	BD
Δ 8-27-97/NO CHANGE	BD
Δ 80 MPH - SEE ALT. SHTS.	BD
Δ 10-14-97	BD
Δ 12-17-97/NO CHANGE	BD

PACESETTER INDUSTRIES, INC.
2507 HERITAGE DRIVE, BLDG. NO. 1230, ATWATER, CA. 95301 TEL: (209) 725-1600 FAX: (209) 381-7833
24x40 RELOCATABLE BUILDING
WOOD FOUNDATION DETAILS

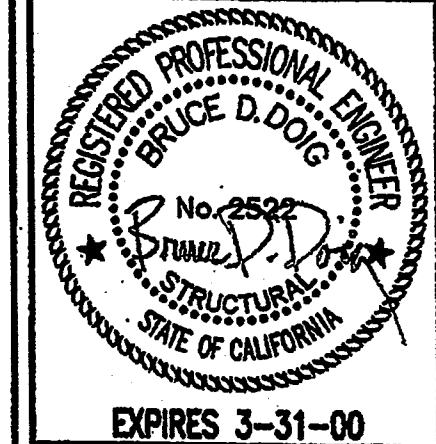

ANDERSON & DOIG
STRUCTURAL ENGINEERS
A CALIFORNIA CORPORATION
10308 PLACER LANE, STE. 100, SACRAMENTO, CA 95822-2531
(916) 366-6622

DRAWN JR
CHECKED BD/PLS
DATE 12-17-97
SCALE AS NOTED
JOB NO. 97007_PSPC1
SHEET

S5.1W

OF SHEETS