


[illegible][illegible][illegible]

GENERAL NOTES

NORMAN A. GEIGER
AIA, CSI, CDT, ICBO
P.O. BOX 41054
Sacramento, CA 95841
(916) 332-2463 FAX
(916) 332-2463 PHONE

GRAPHICS
ARCHITECTURAL
SERVICES
ENGINEER

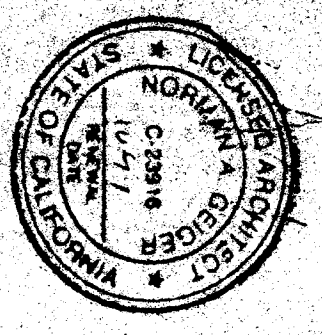

PACESETTER INDUSTRIES, INC.
P.O. BOX 1191, MODESTO, CA 95351 (209) 521-1600

24x40 RELOCATABLE BUILDING

FLOOR PLAN, A.T. ENTRY PLAN
A.T. RESTROOM FLOOR PLAN
ROOF PLAN, A.T. ROOF PLAN
DOOR SCHEDULE AND NOTES
WINDOW AND FINISH SCHEDULE
SYMBOLS AND ABBREVIATIONS
GENERAL NOTES




DATE	APRIL 28, 1994
NO. 41	Δ
NO. 42	Δ
NO. 43	Δ
NO. 44	Δ
NO. 45	Δ
	SPR 23, 1994
	NO. 15, 1997
	JUL 20, 19
	AUG 11, 1991
	AUG 26,
	SPR 23, 1994

TRAINING SCALE:	A5 90MM
PROJECT NUMBER:	97-03


A2

DOWNSPOUT

CLOSURE FOR ADJACENT UNITS

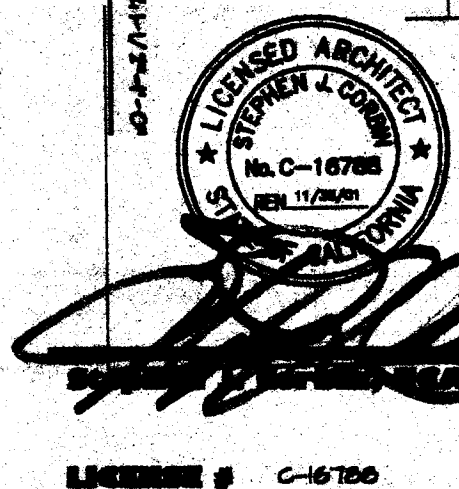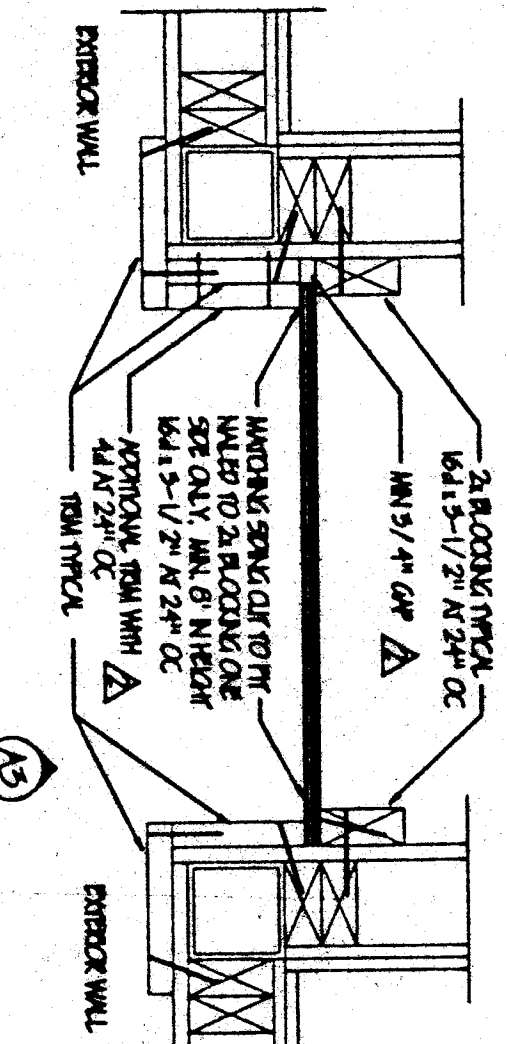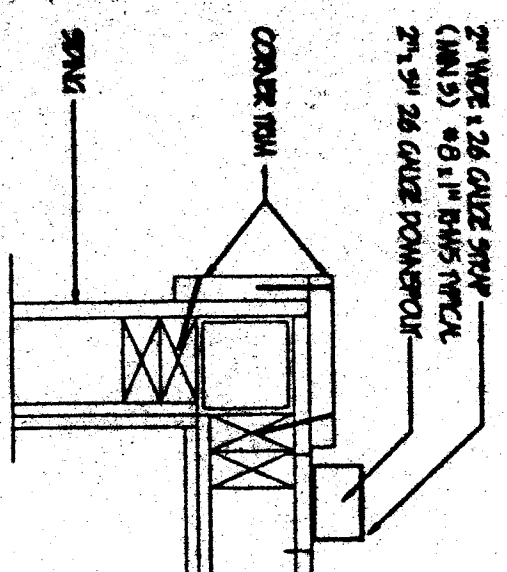


24'x40' ALT. SINK PLAN

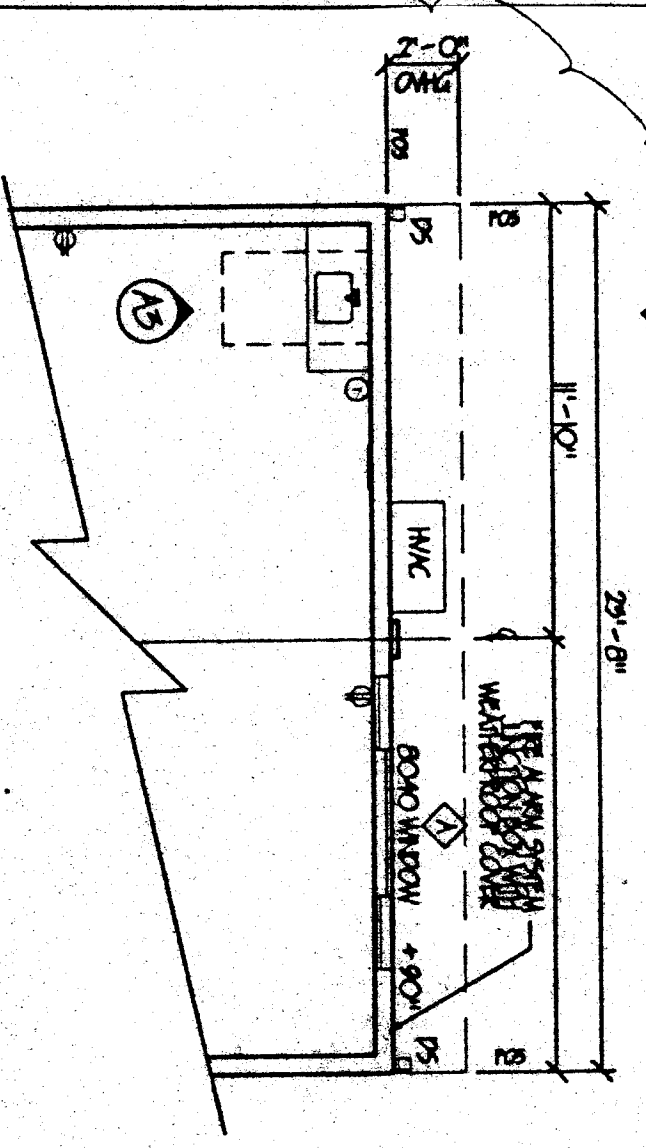

SYMBOLS

[illegible]

24'x40' ALT. RESTROOM PLAN

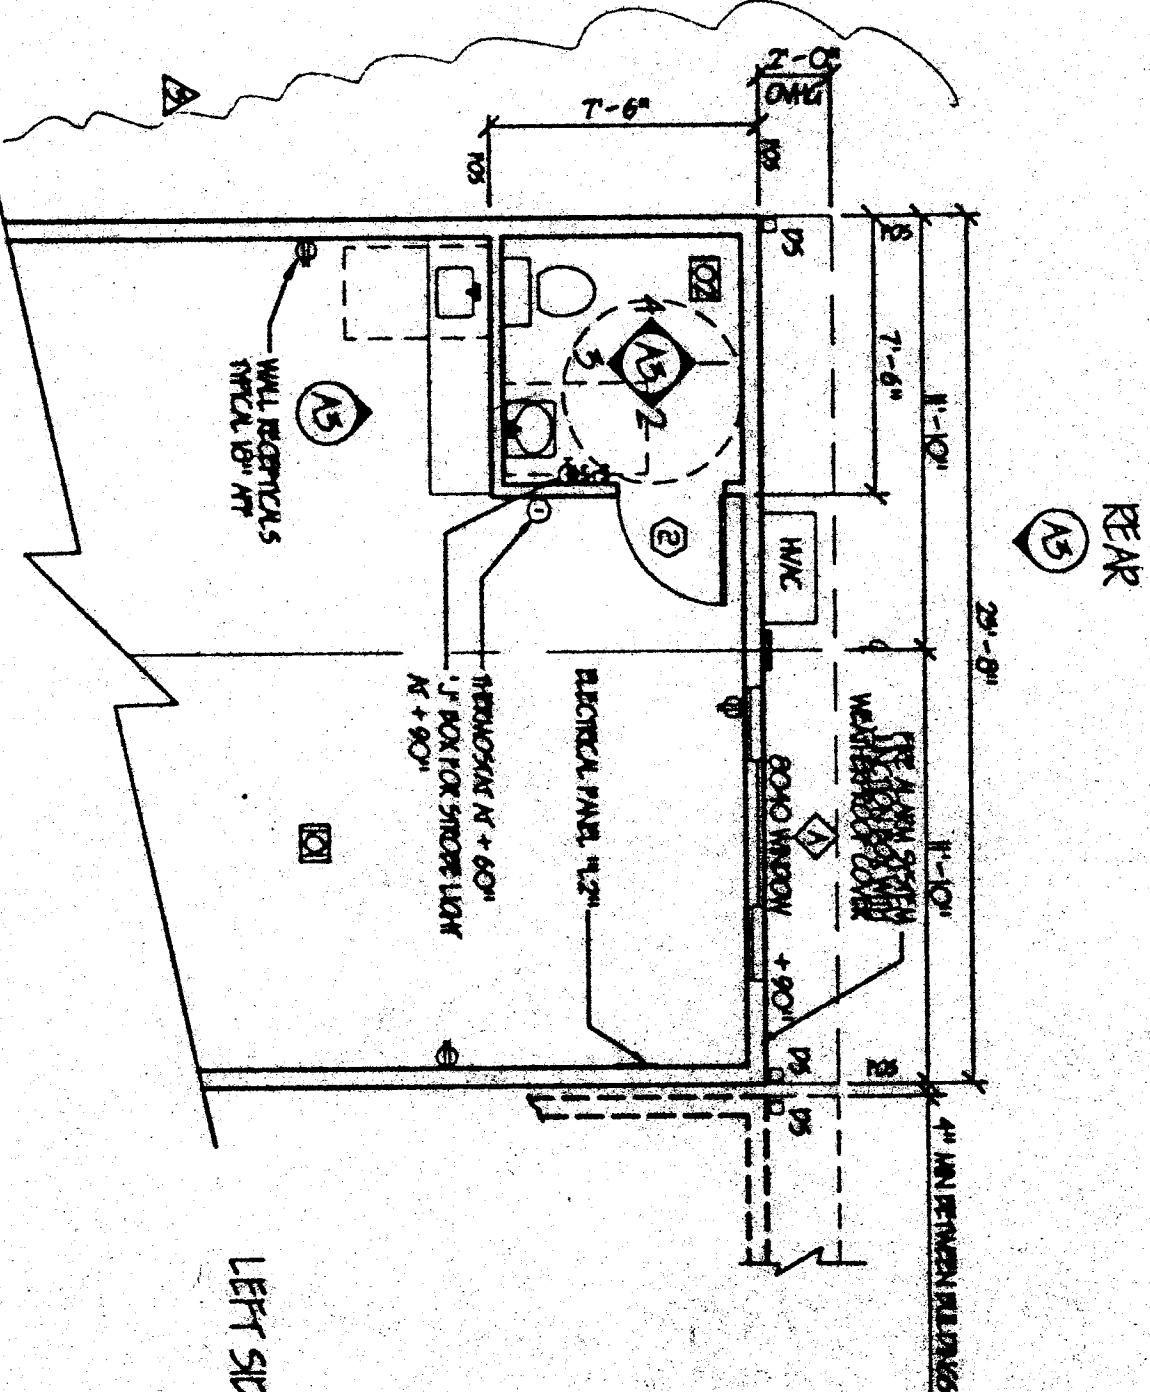

100


[illegible]

APPROVALS


APPROVALS

IDENTIFICATION STAMP
DIV. OF THE STATE ARCHITECT


24'x40' BUILDING ROOF PLAN

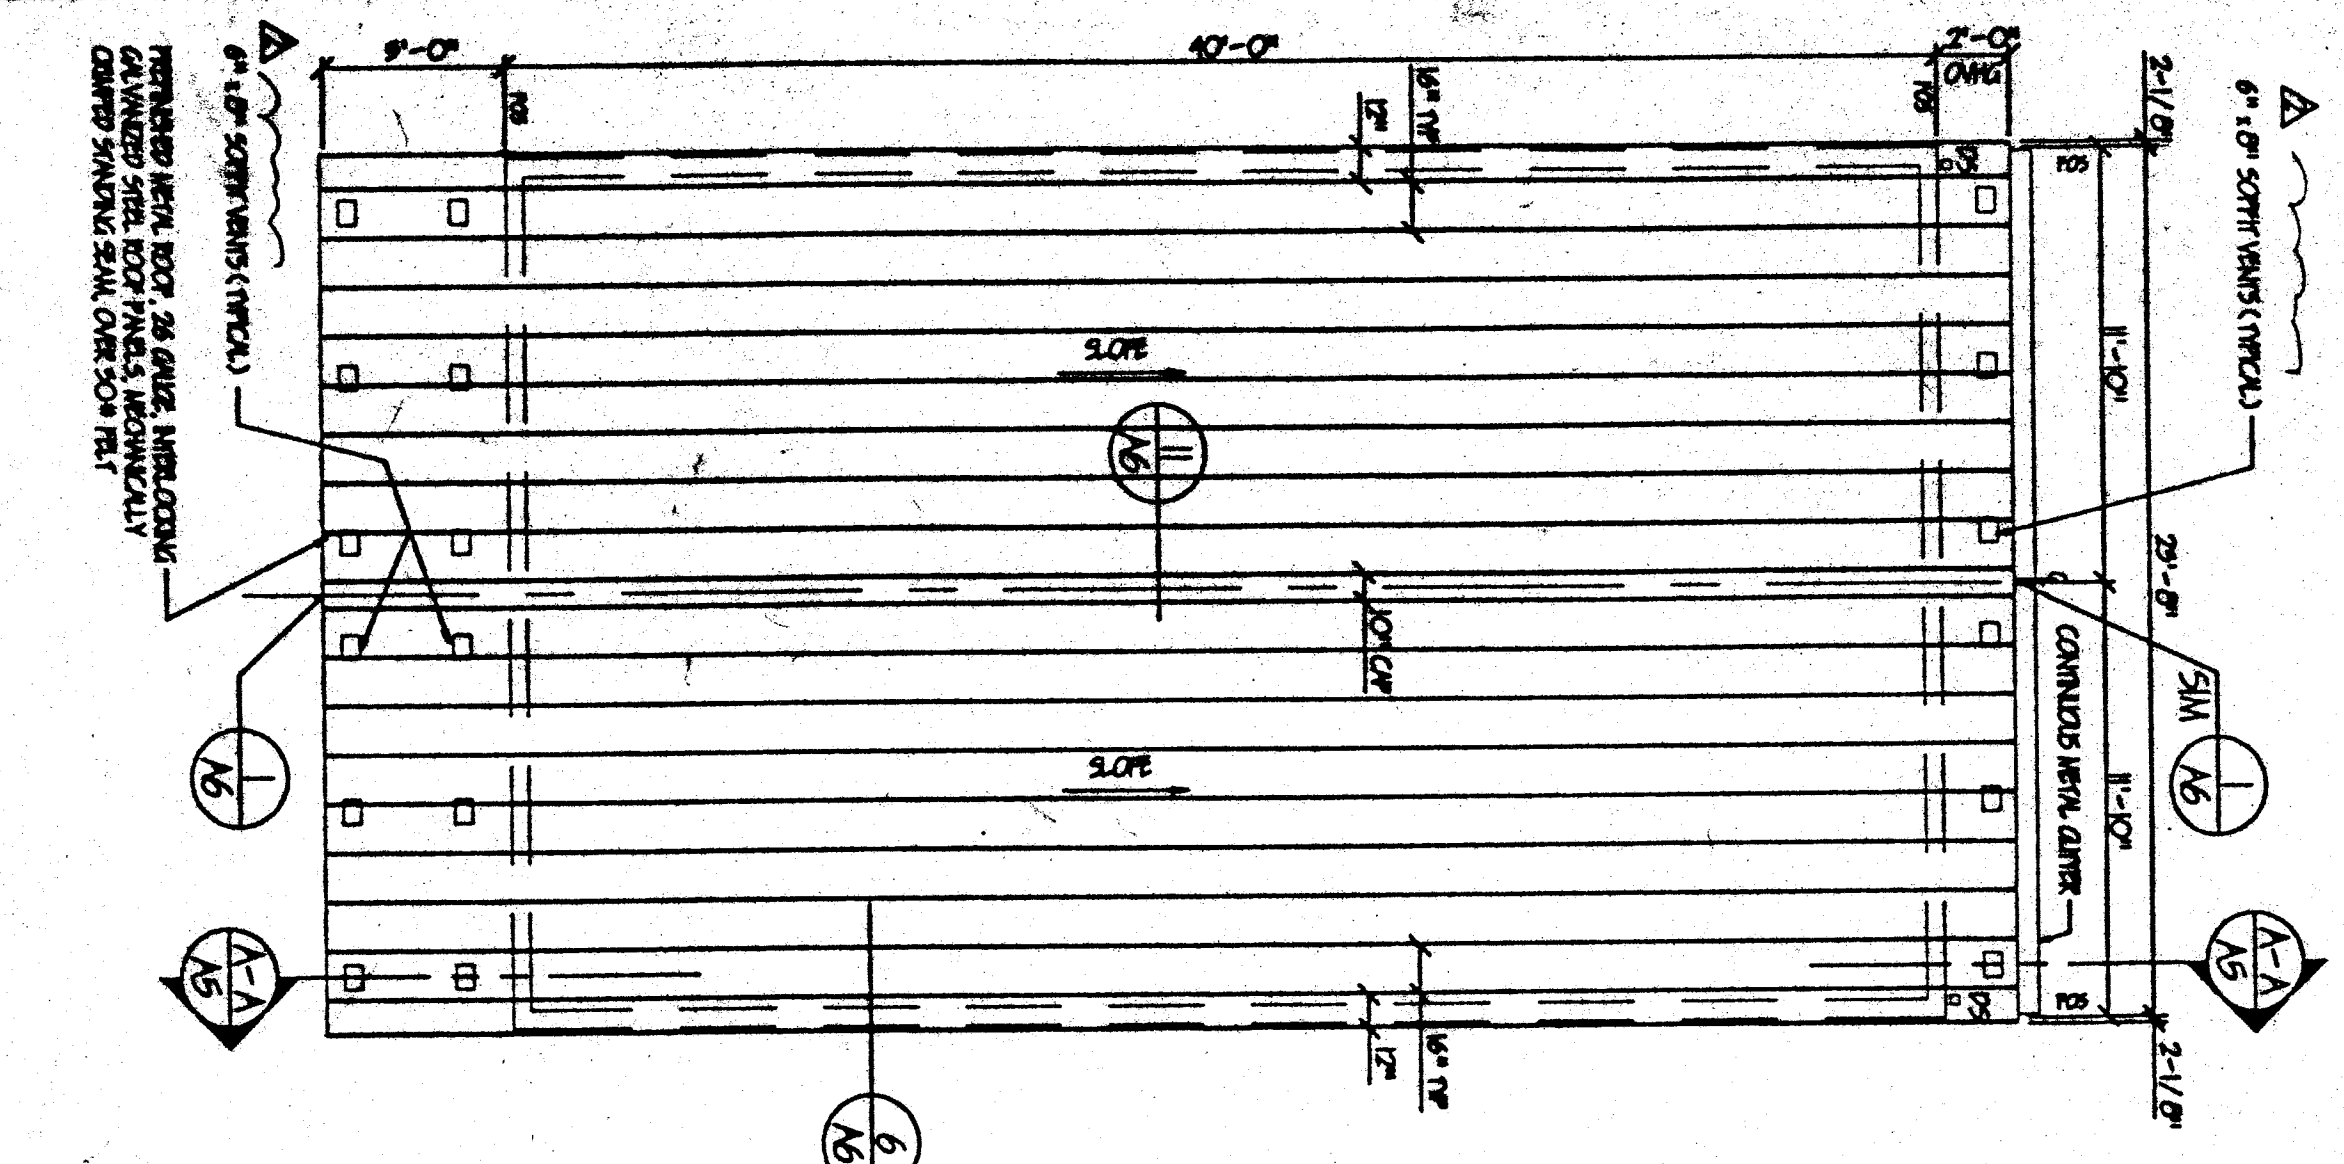


24'x40' ALT. ROOF PLAN

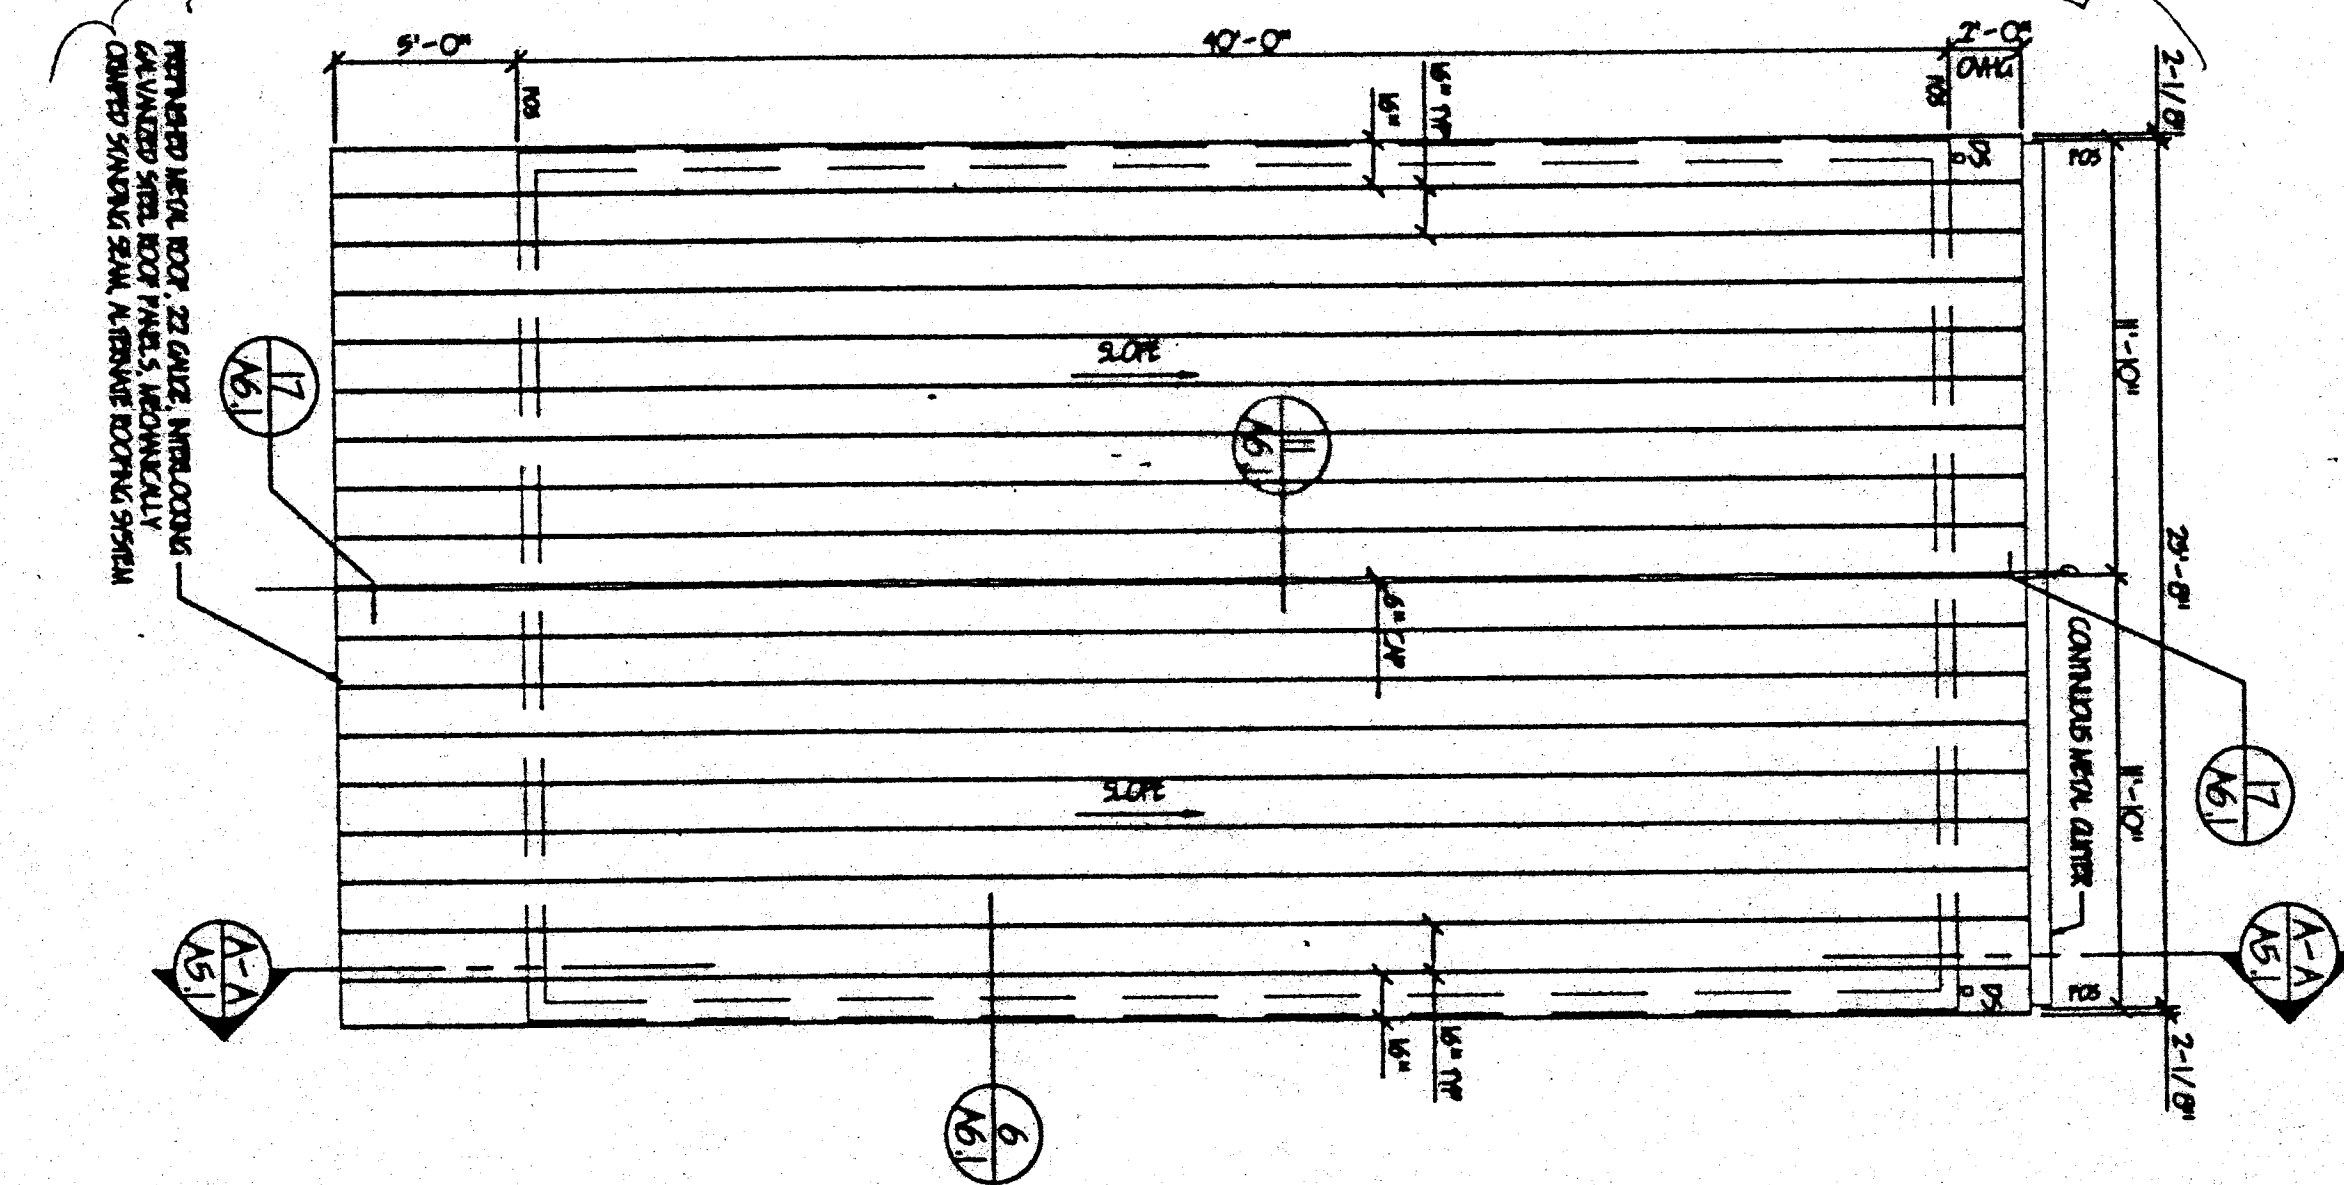

26'x40' ALT. FRONT PLAN

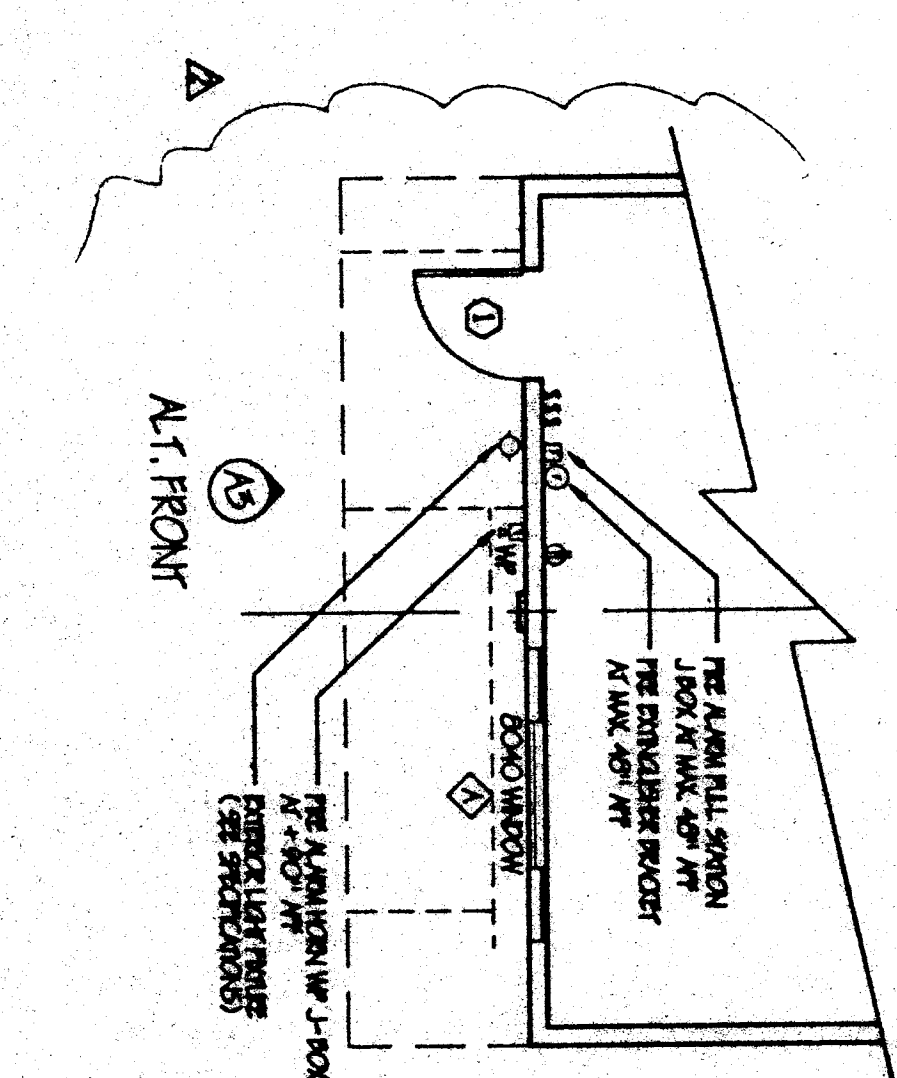

24'x40' BUILDING FLOOR PLAN

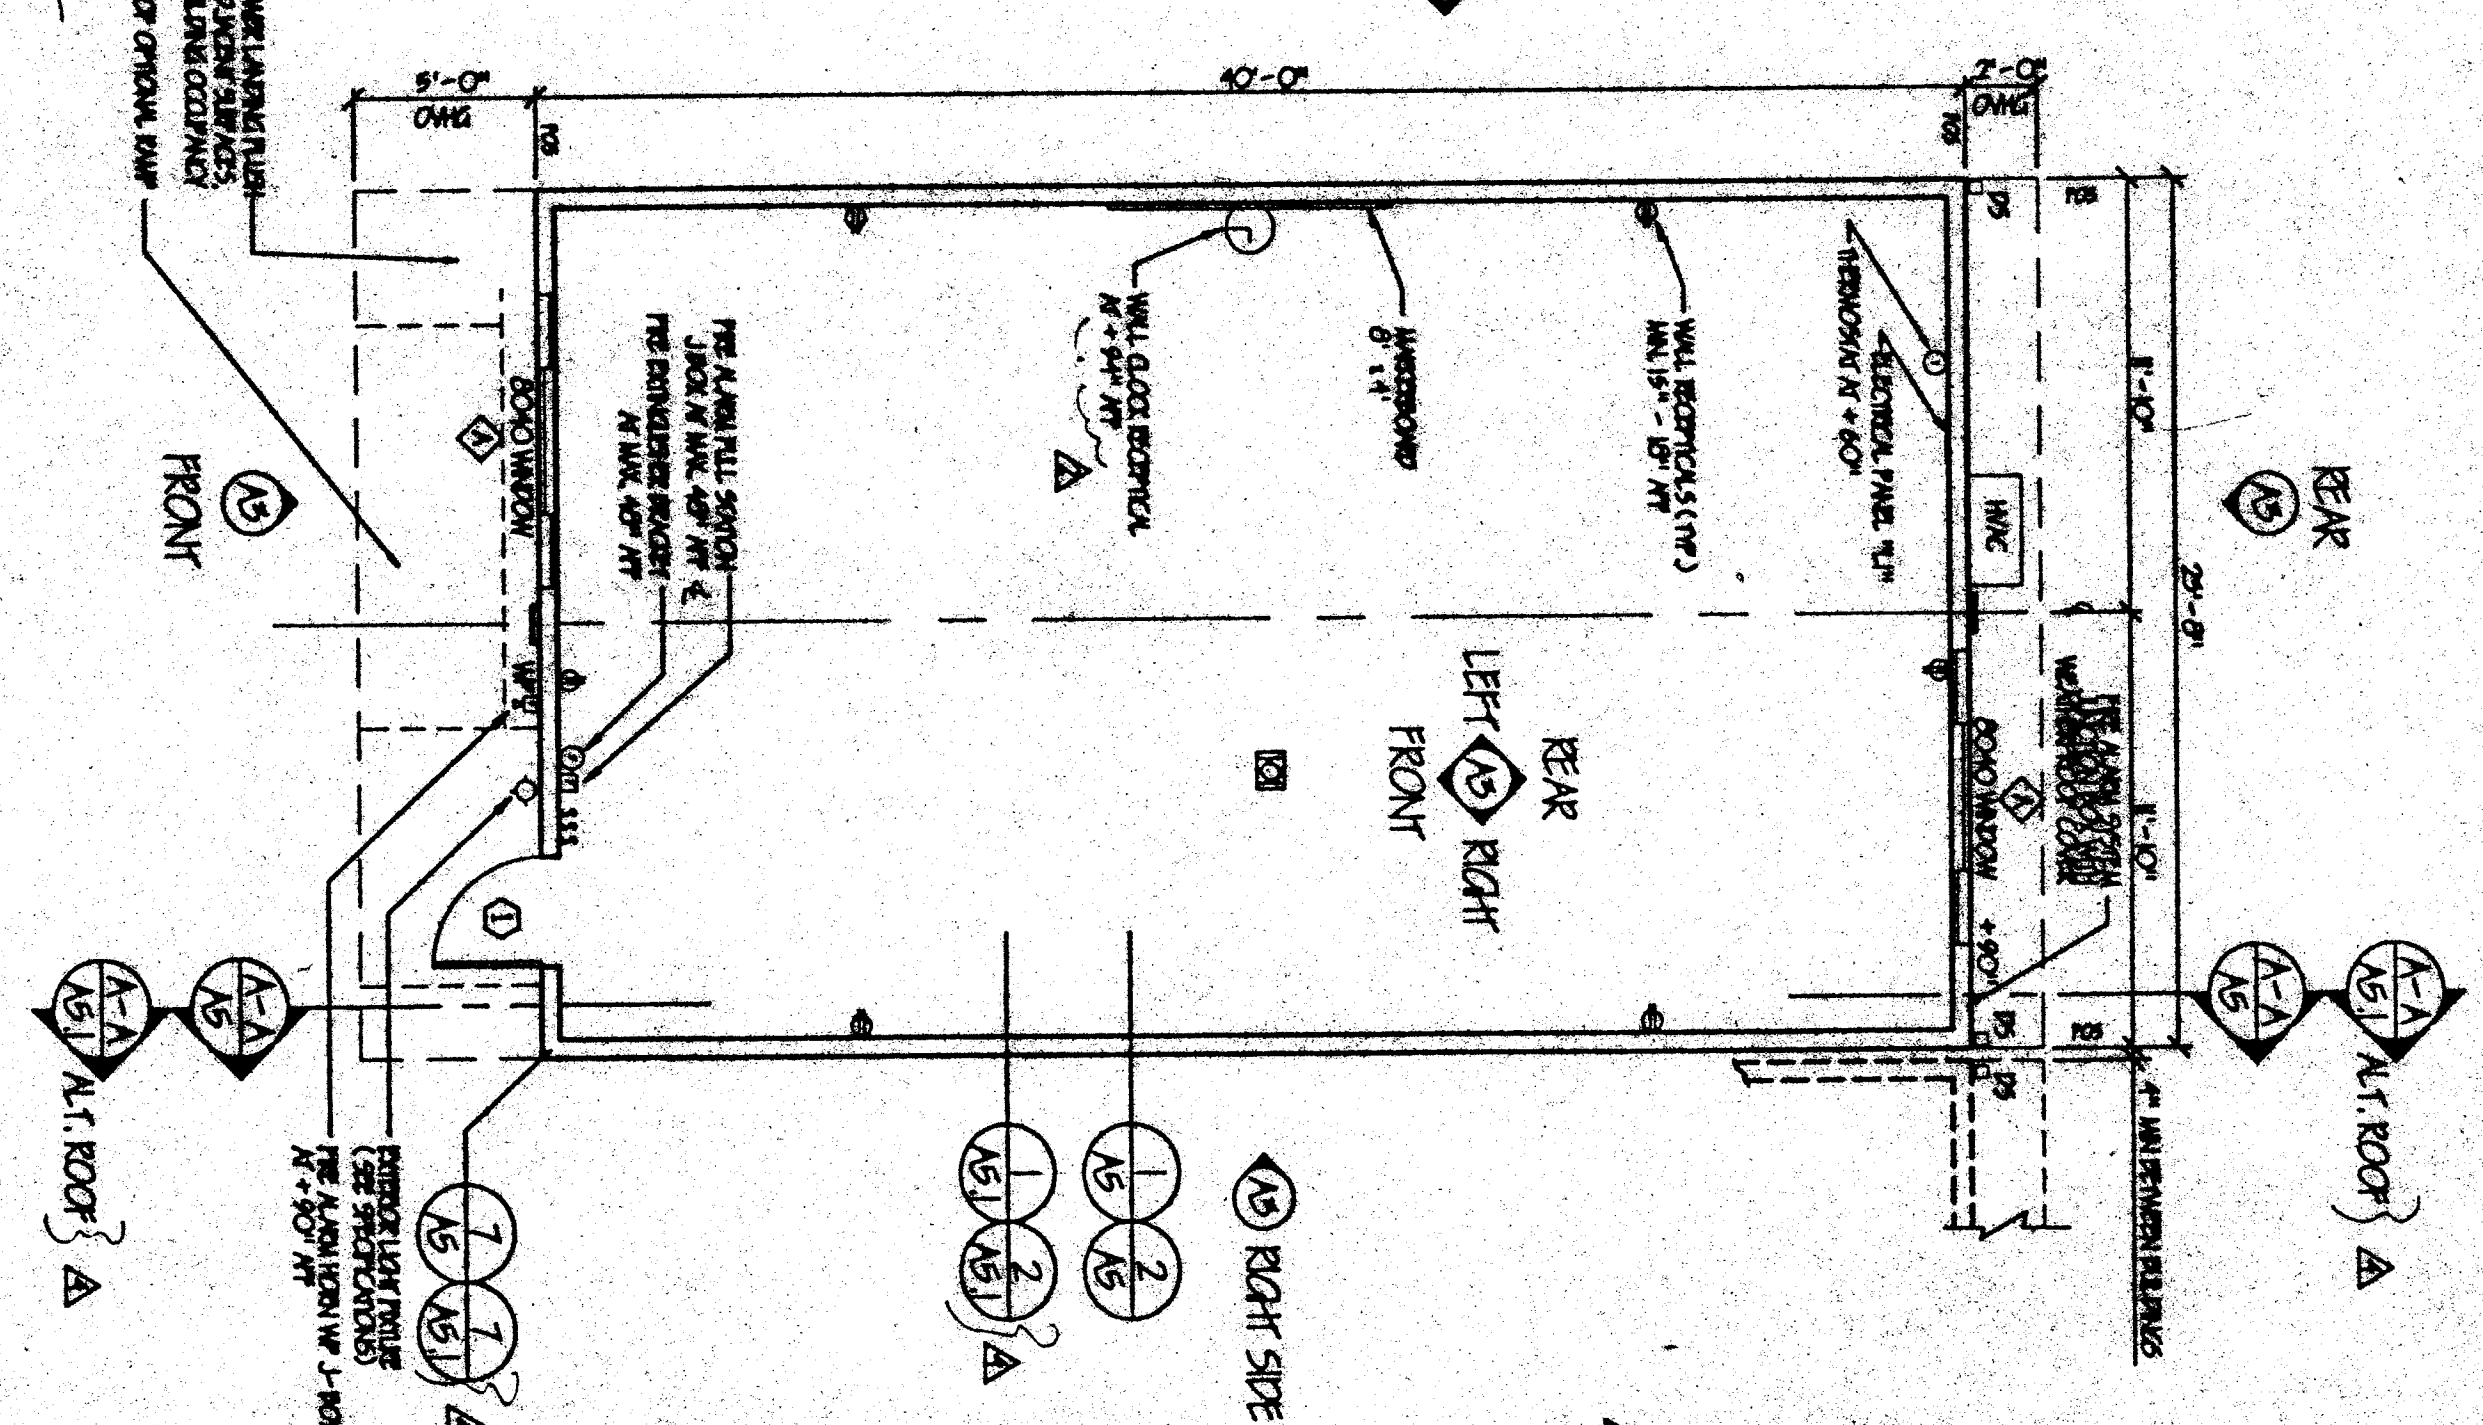

NOV 20 1991

INFORMATIONAL STATE
 DEPT. OF HEALTH & HUMAN SERVICES
 OFFICE OF HOSPITAL SERVICES
 PC 330
 Mr. [Signature]
 5-3363
 NOV 20 1971

COMPTON SCALE: 2/16"-1"-0"