




1 TYPICAL PIPE RESTRAINT DETAIL

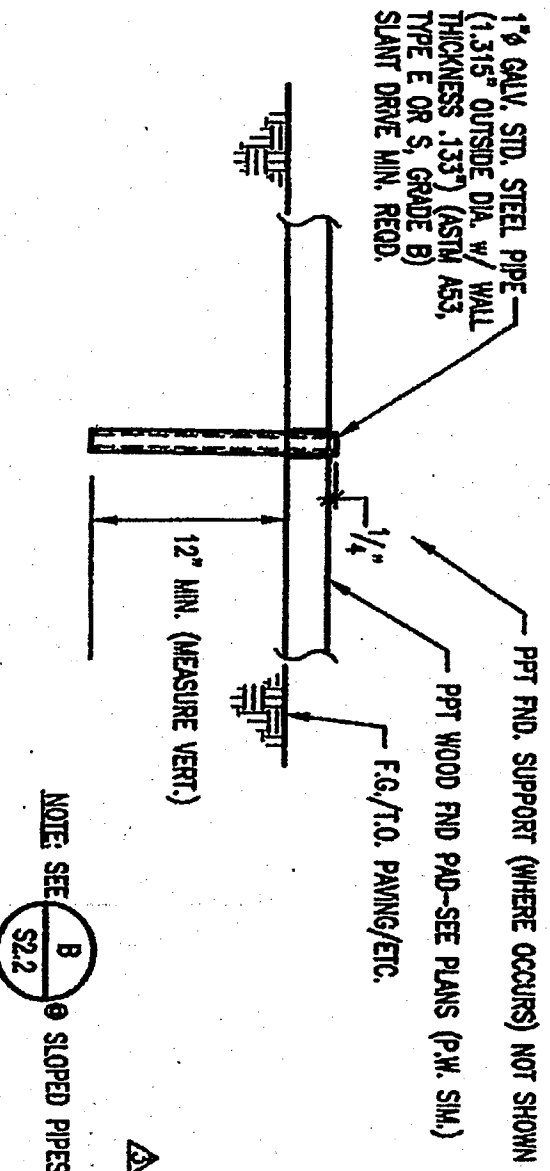


2 TYPICAL PIPE SLOPE DETAIL

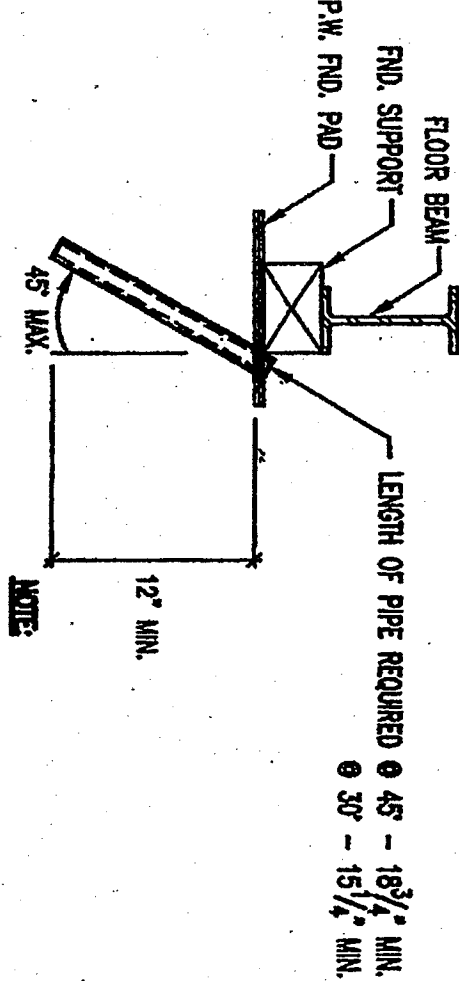

1 MULTIPLE 24'x40' BLDG. WOOD FOUNDATION PLAN

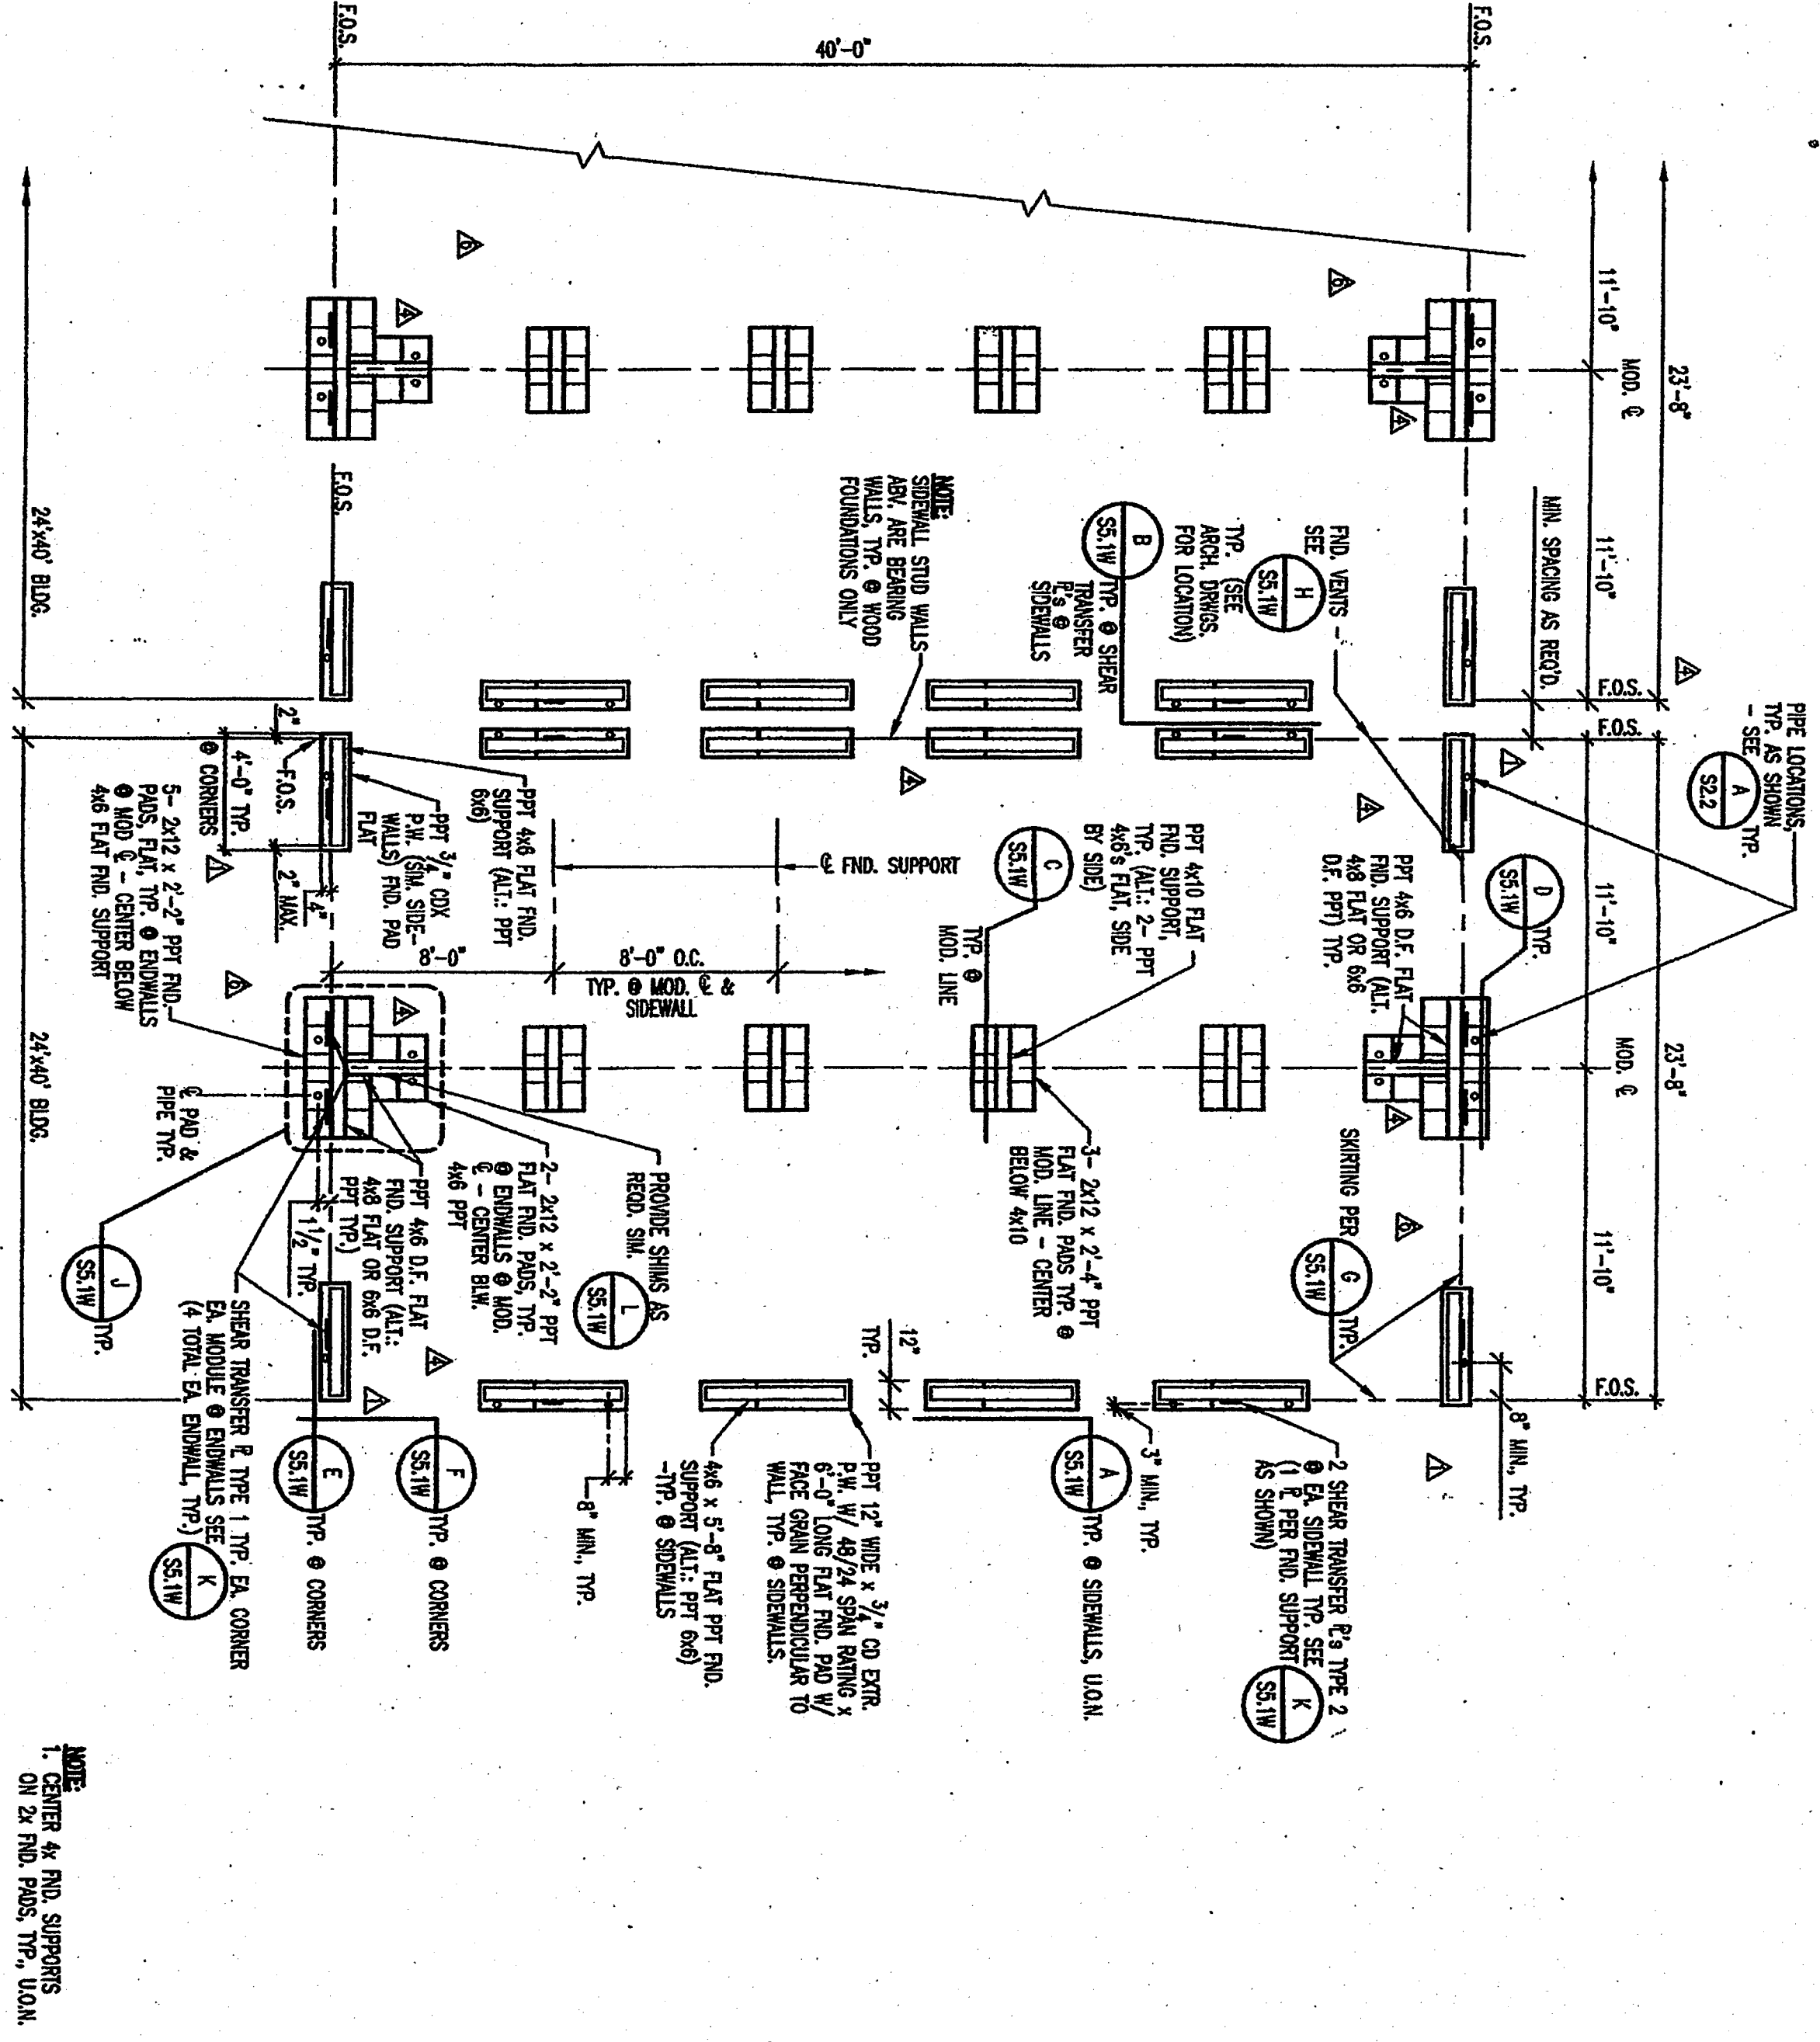

2 24'x40' BLDG. WOOD FOUNDATION PLAN

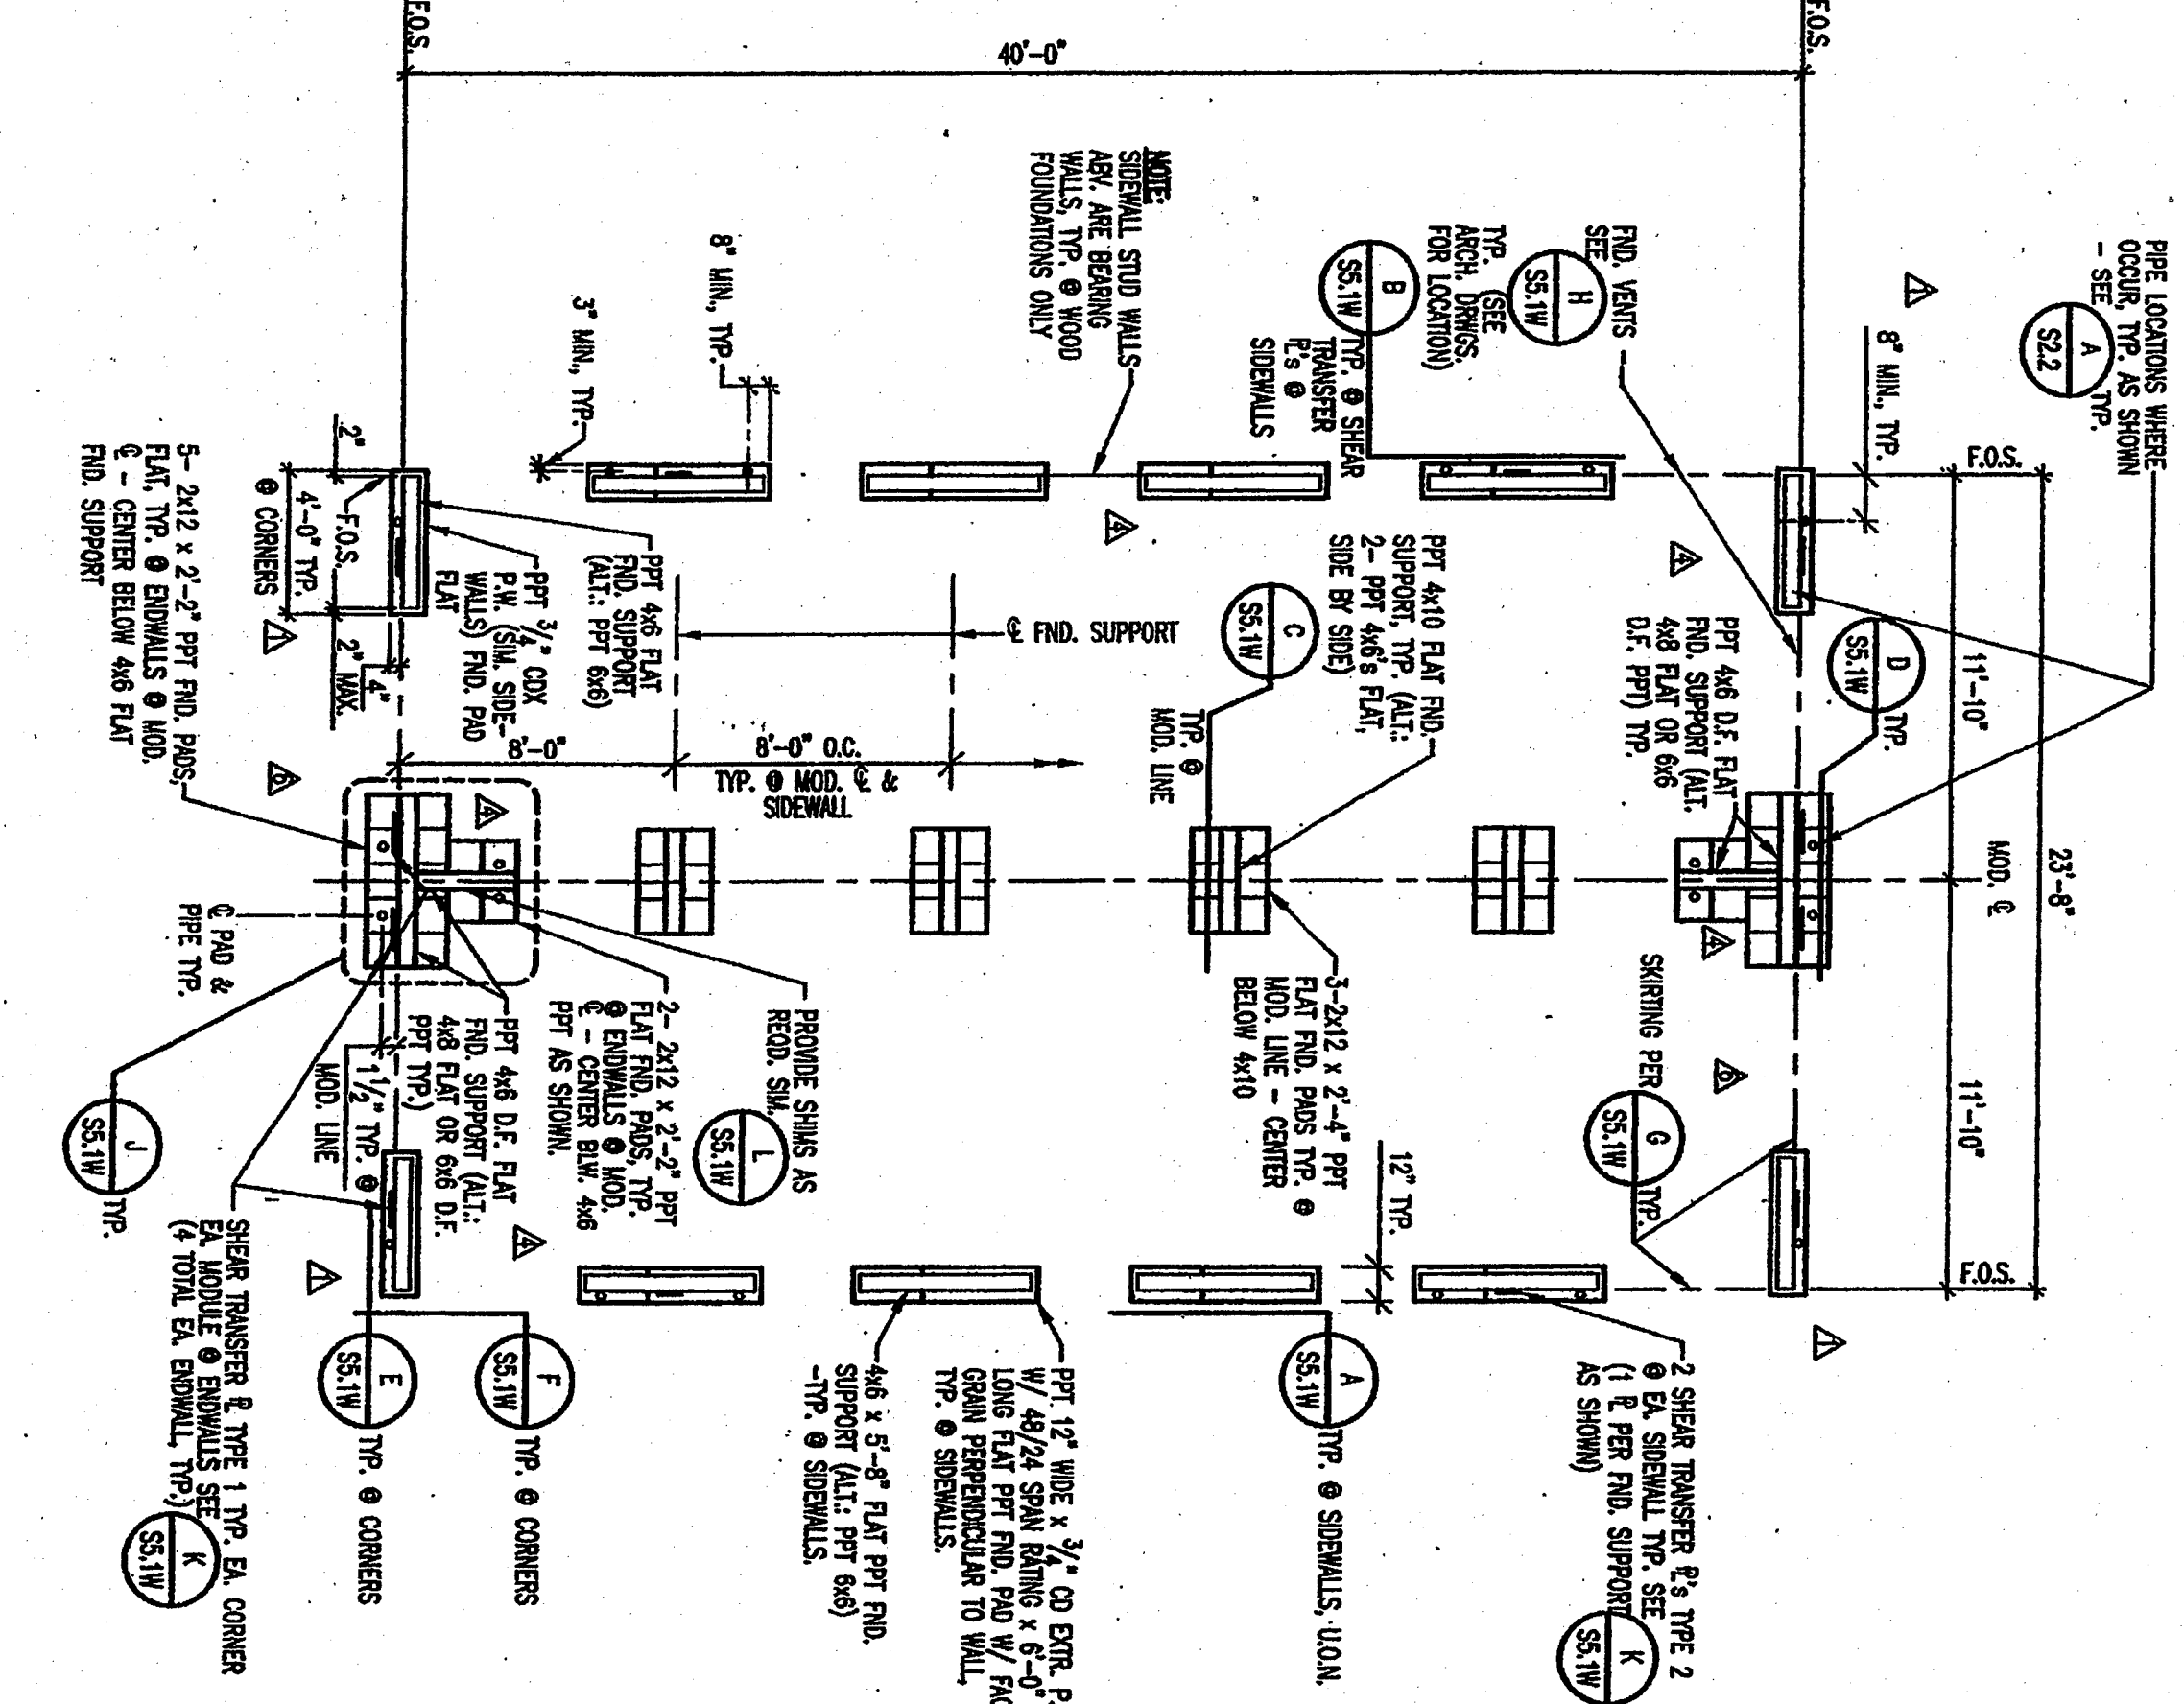

INVESTIGATION REPORT
NO. 100898
DATE 10/08/98

PC-330
DATE 11/11/98

INVESTIGATION REPORT
NO. 100898
DATE 10/08/98

DESIGN (1988-02)
FLOOR LINE LOAD
WIND
SEISMIC ZONE

ANDERSON & DOIG
STRUCTURAL ENGINEERS
A CALIFORNIA CORPORATION
10308 PLACER LANE, STE. 100, SACRAMENTO, CA 95826
(916) 366-9622

REGISTERED PROFESSIONAL ENGINEER
BRUCE D. DOIG
EXPIRES 3-31-00

PACESETTER INDUSTRIES, INC.
2507 HERITAGE DRIVE, BLDG. NO. 1230, ATWATER, CA 95301 TEL: (209) 725-1600 FAX: (209) 381-7833
24x40 RELOCATABLE BUILDING
WOOD FOUNDATION PLANS

REVISIONS	BY
Δ 5-13-97	BD
Δ 6-30-97/NO CHANGE	BD
Δ 7-29-97	BD
Δ 8-27-97	BD
Δ 80 MPH - SEE ALT. SRS.	BD
Δ 10-14-97	BD
Δ 12-17-97/NO CHANGE	BD

52.2