




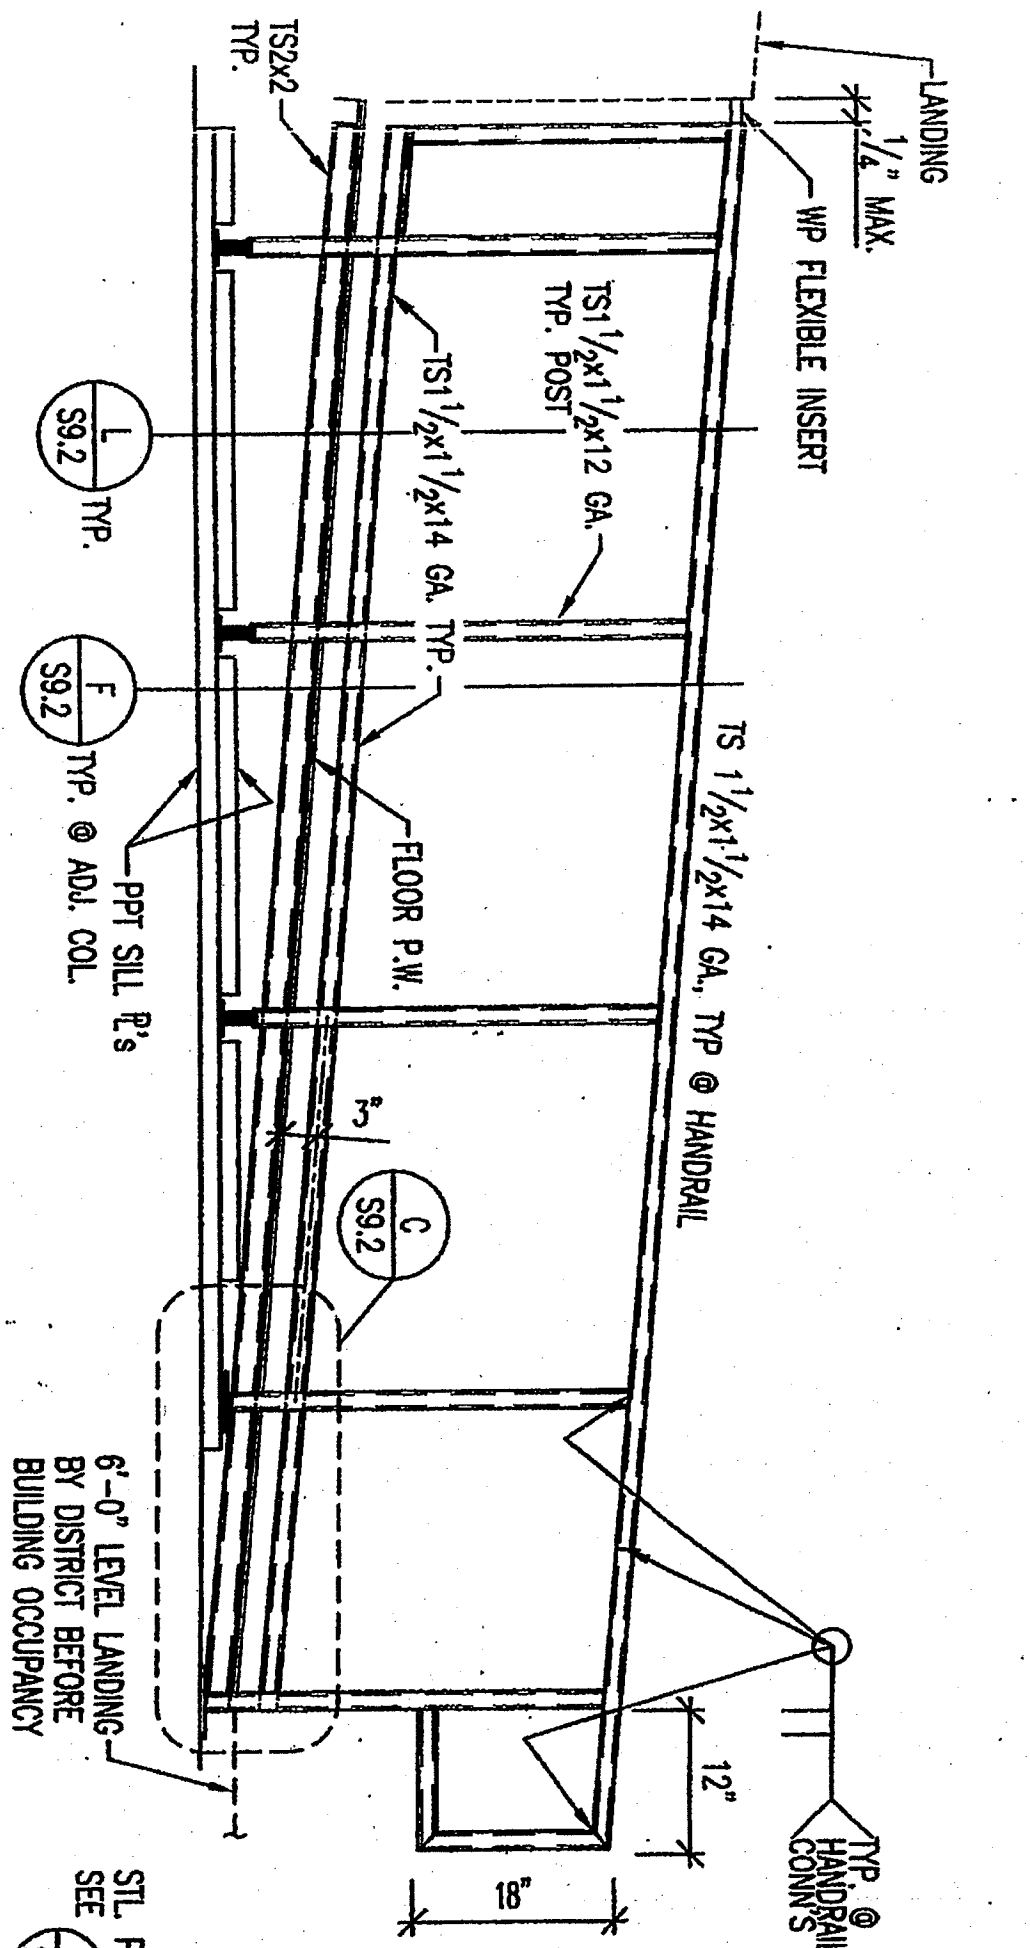


A RAMP ELEVATION
SCALE: 3/4" = 1'-0"

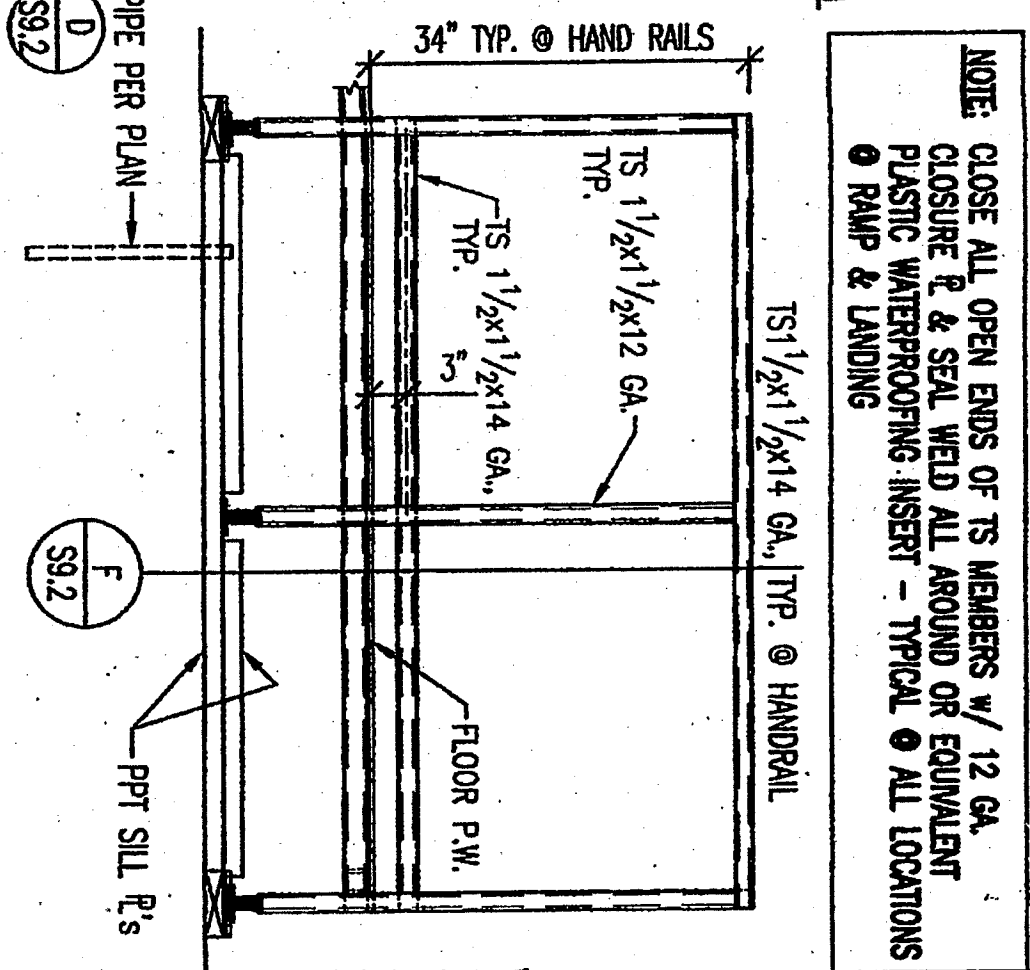


B LANDING ELEVATION
SCALE: 3/4" = 1'-0"

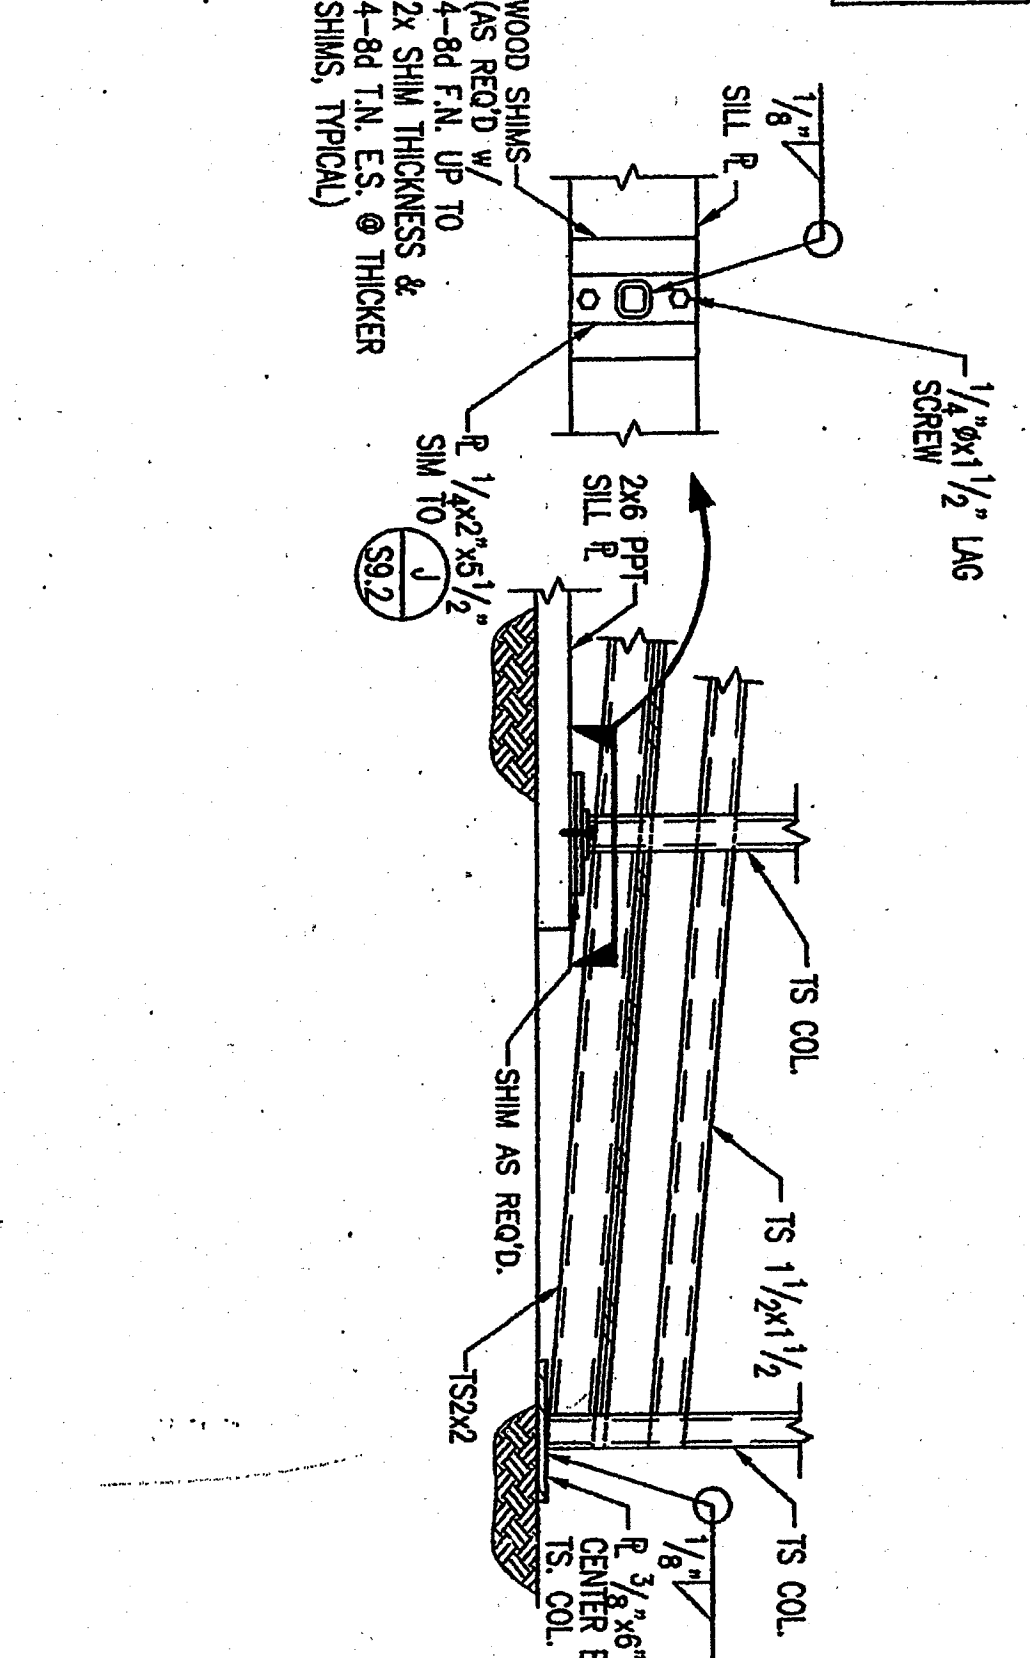


C DETAIL - PARTIAL RAMP ELEVATION
SCALE: 1 1/2" = 1'-0"

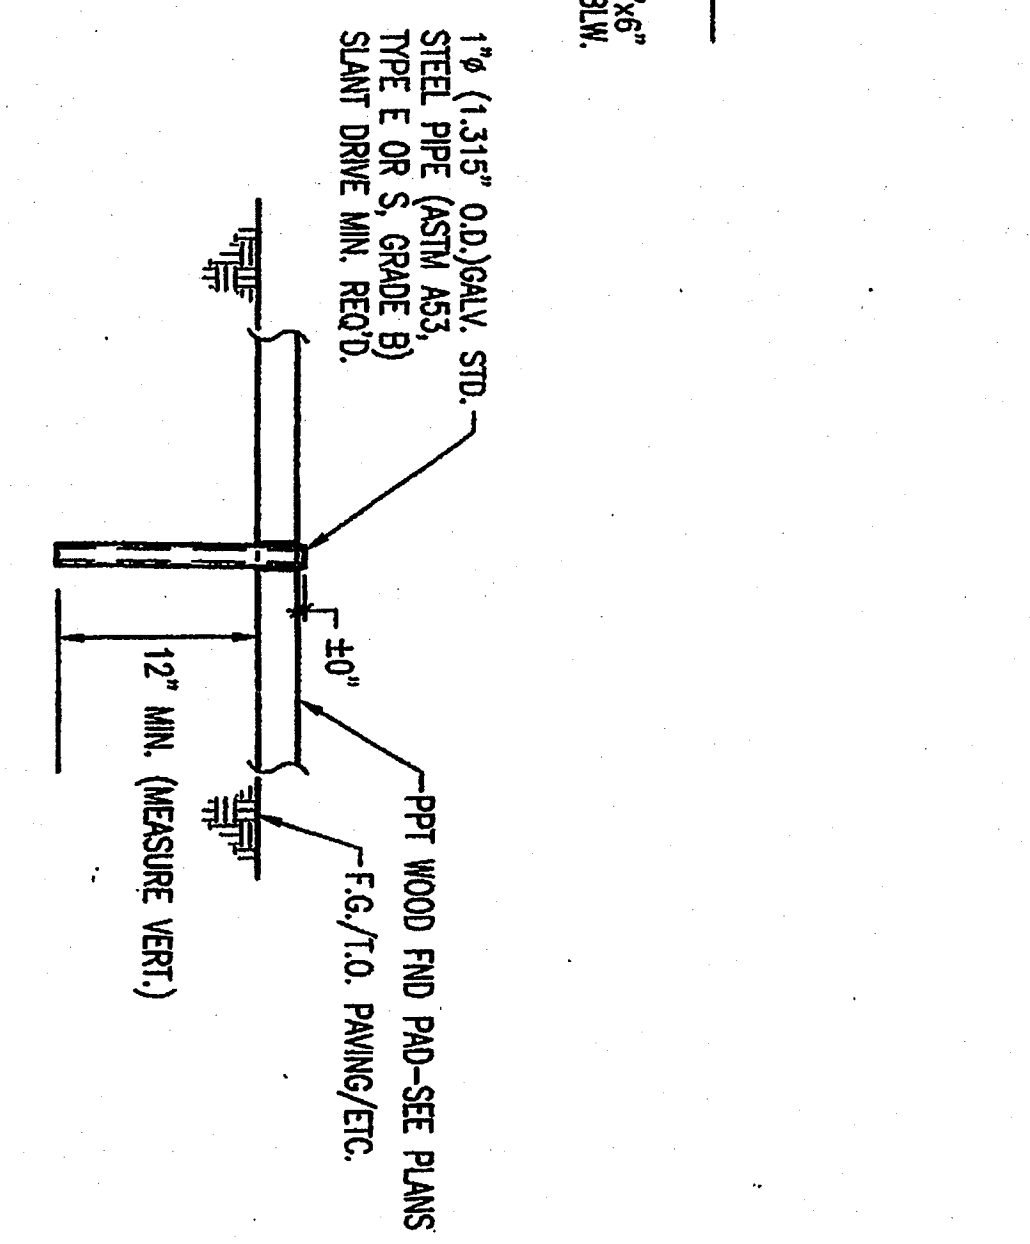


D TYPICAL PIPE RESTRAINT DETAIL
N.T.S. (SEE PLANS ABOVE FOR LOCATIONS)

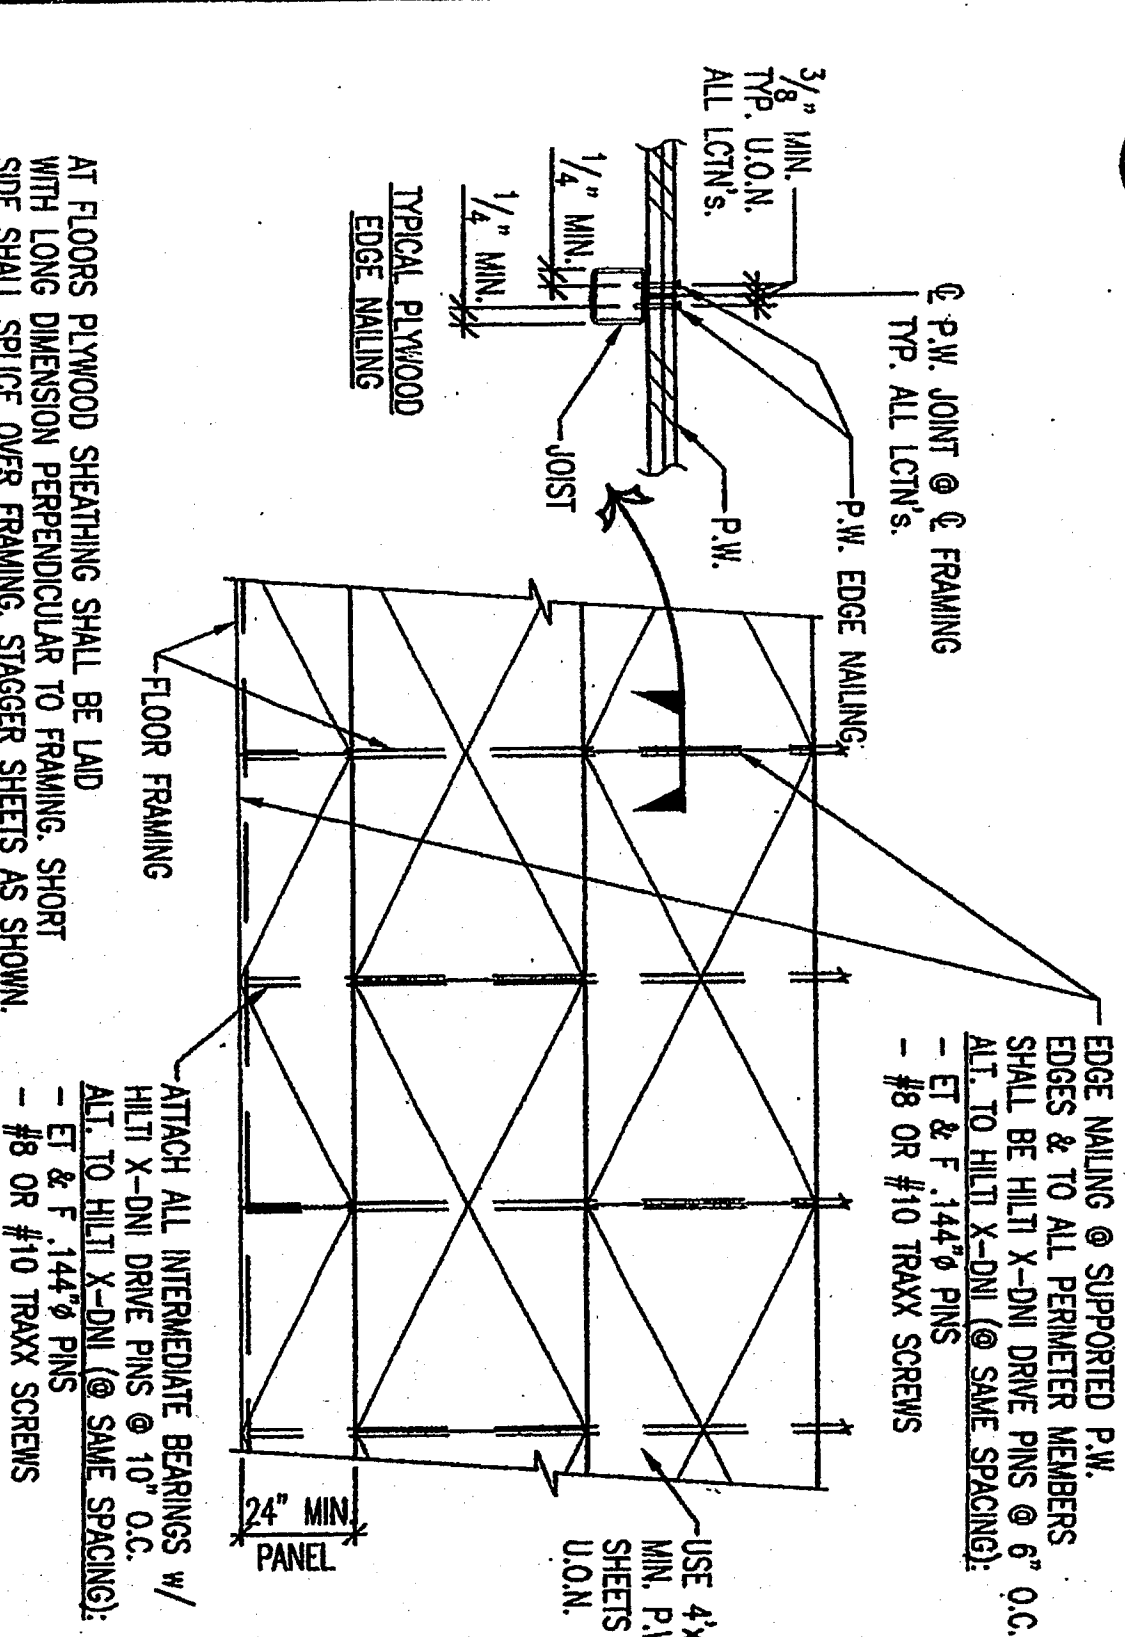


E TYP. P.W. FLOOR SHEATHING DETAIL
N.T.S.

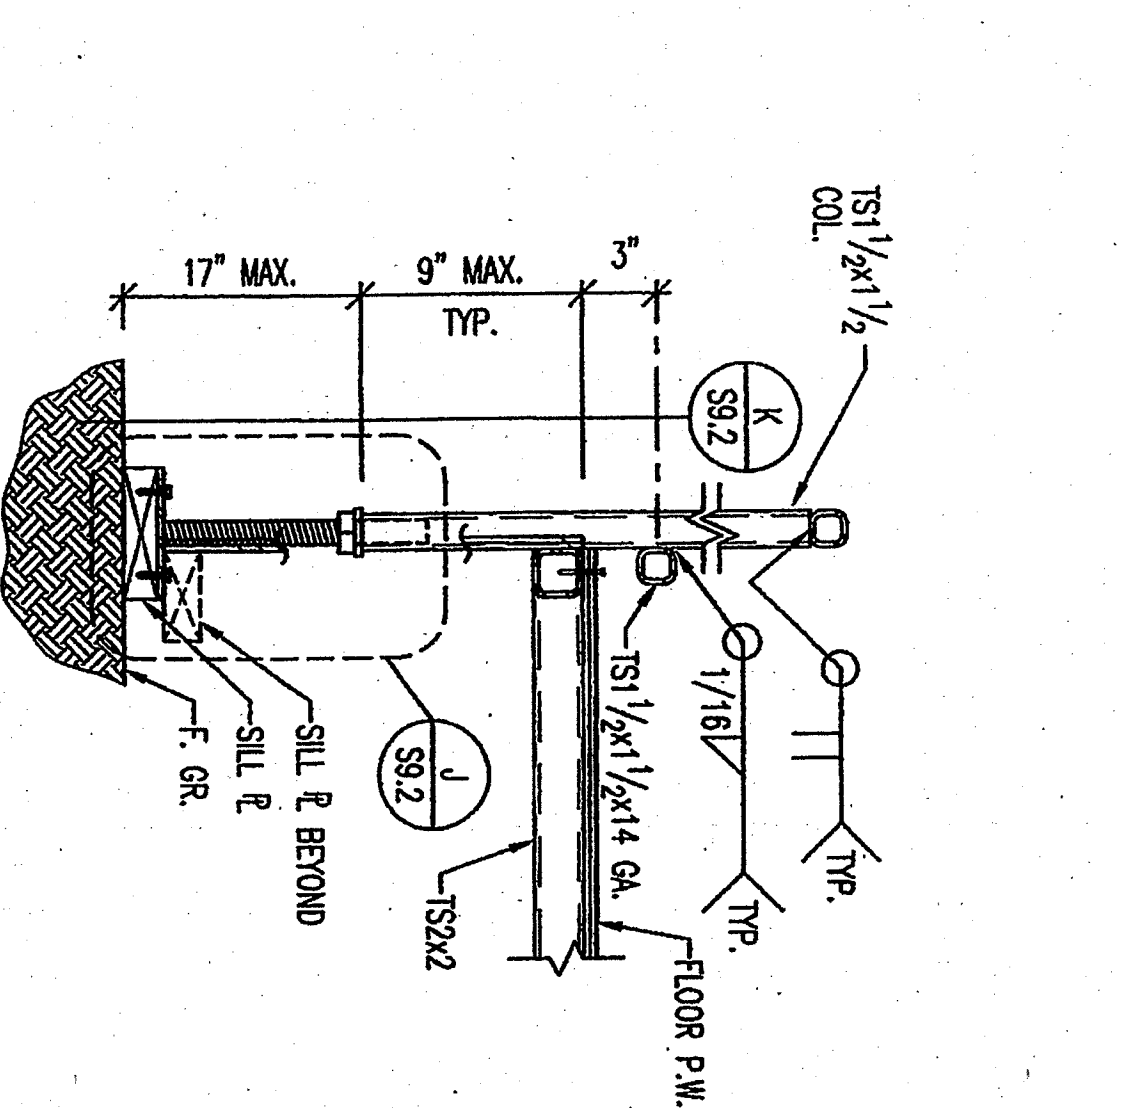


F DETAIL - TYP. POST CONNECTION
SCALE: 1 1/2" = 1'-0"

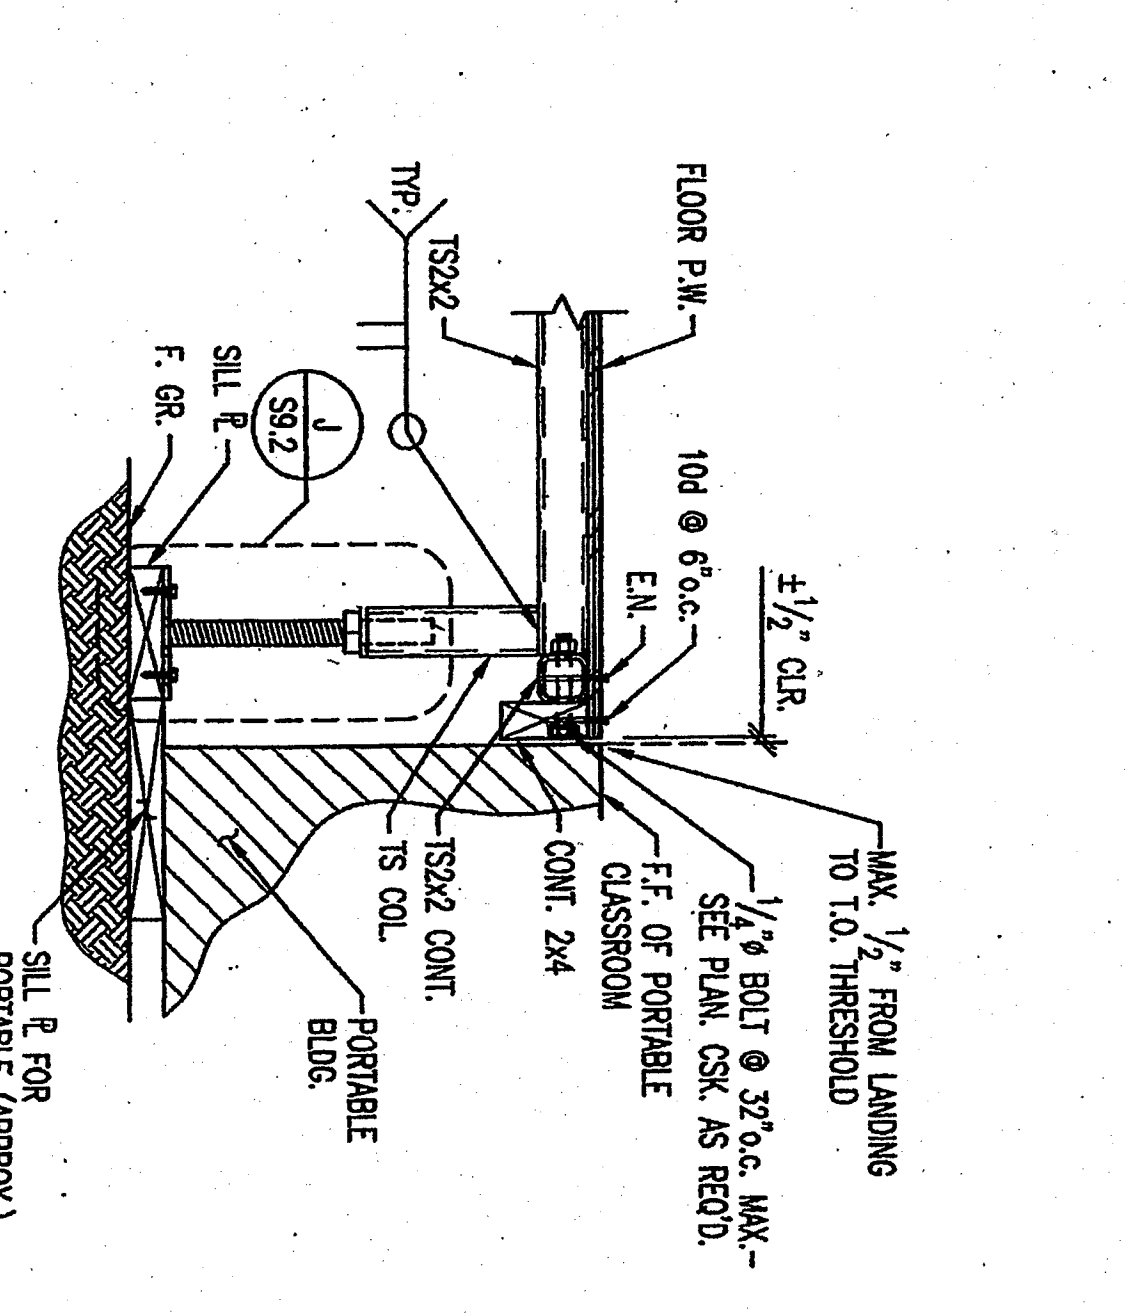


G DETAIL - END OF LANDING @ PORTABLE BLDG.
SCALE: 1 1/2" = 1'-0"

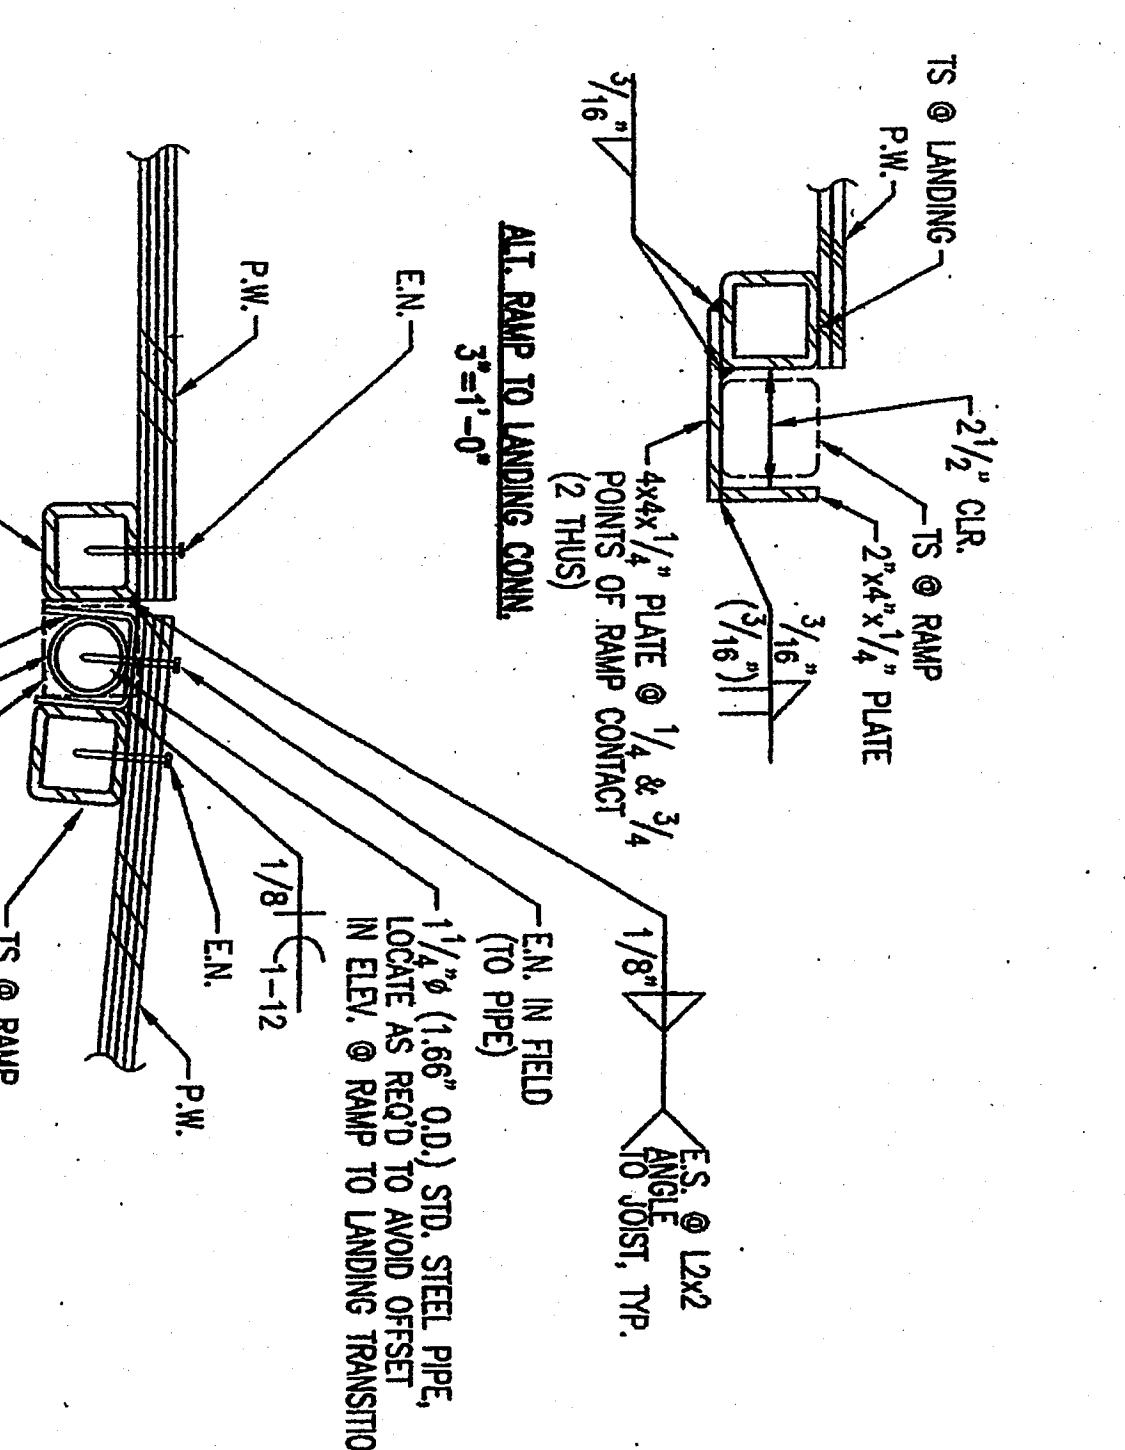


H DETAIL - RAMP TO LANDING CONNECTION
SCALE: 3" = 1'-0"

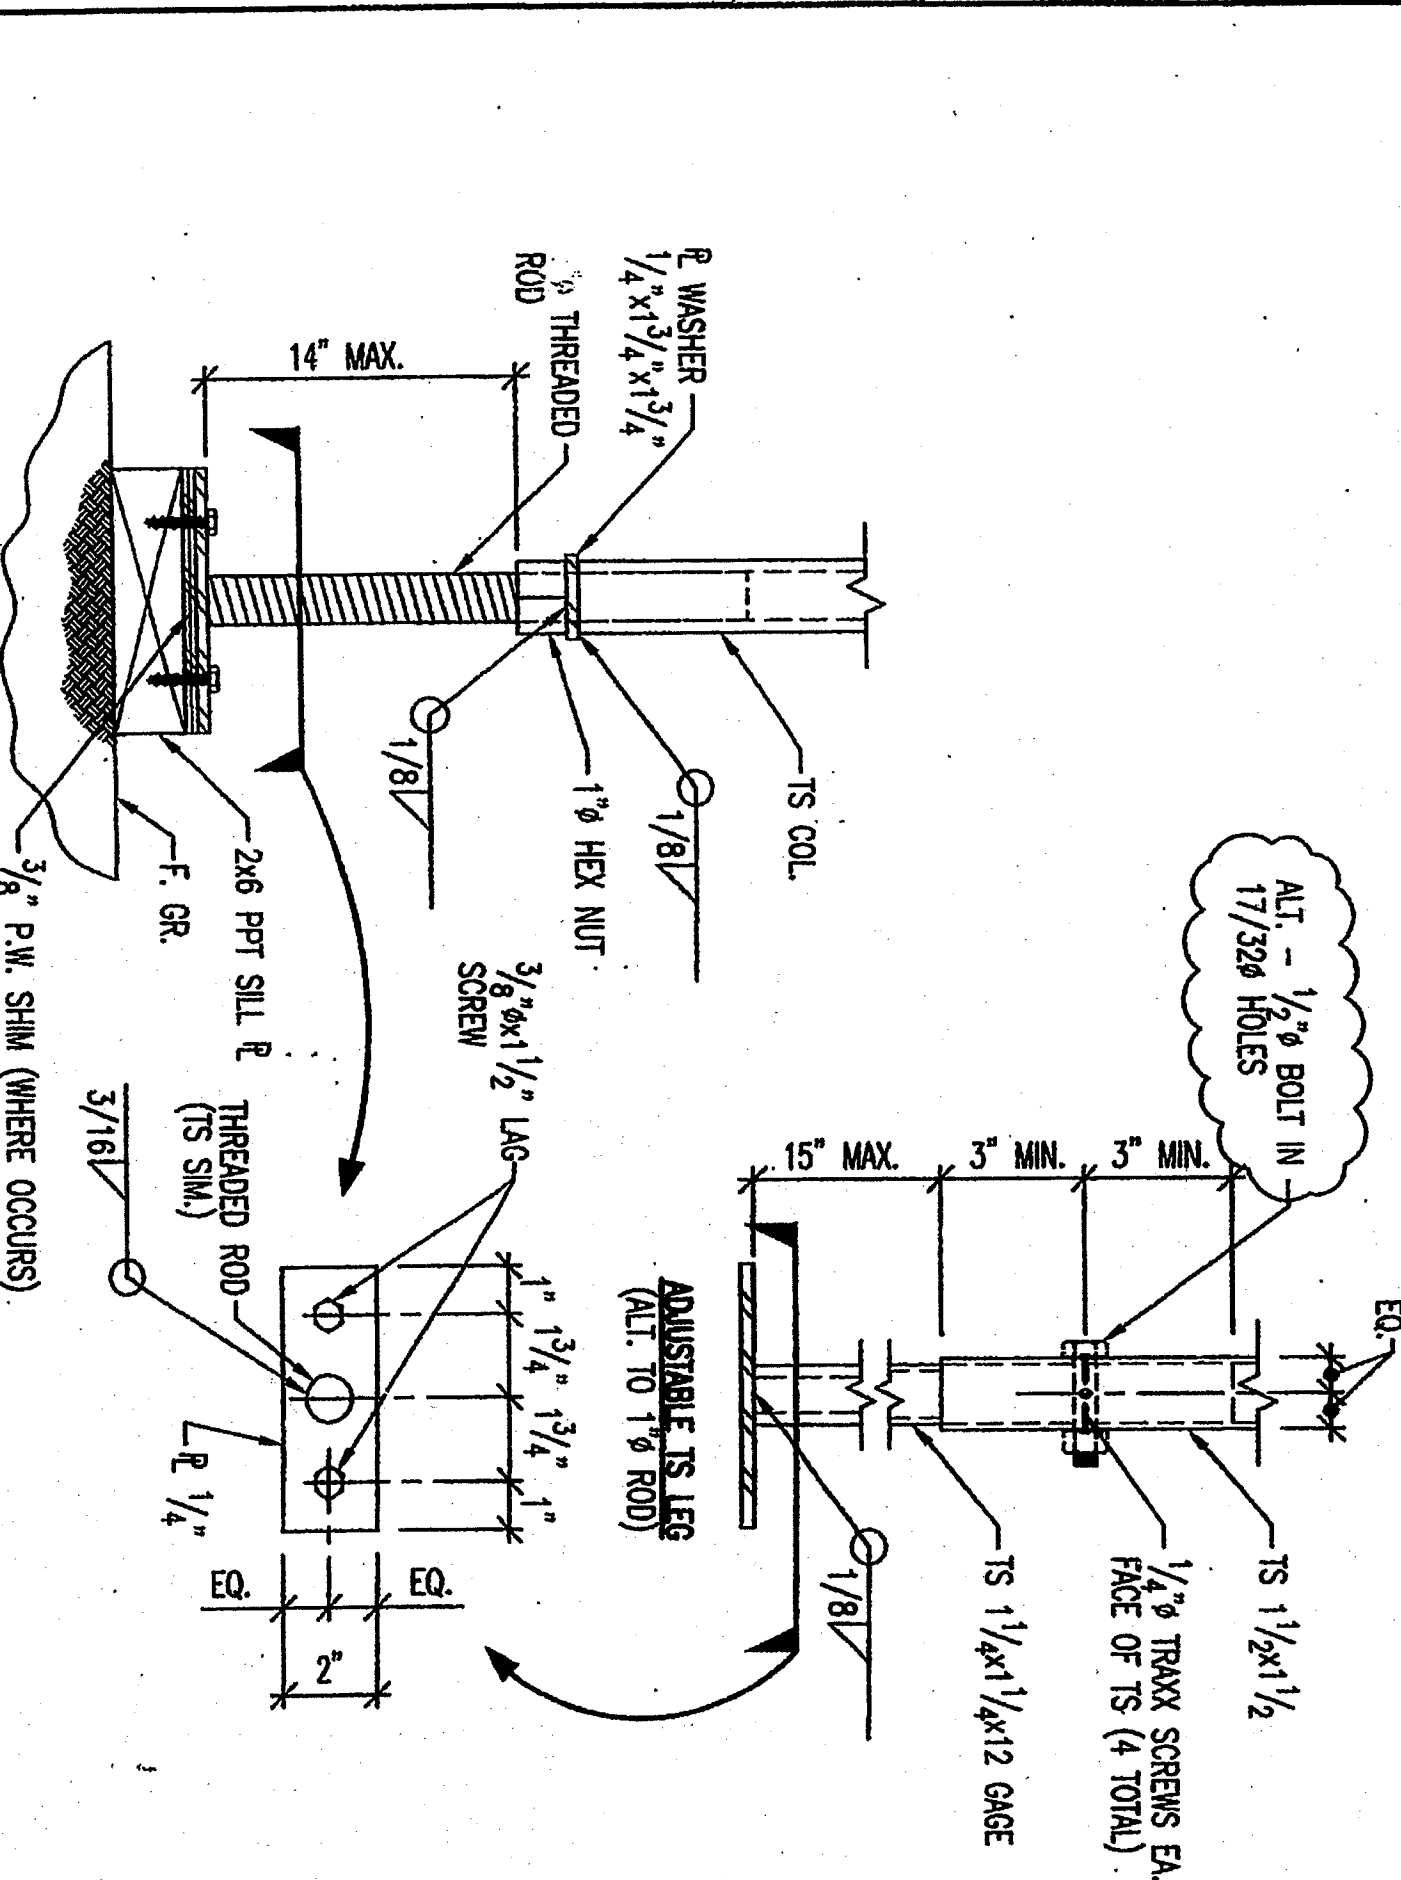


J DETAIL - ADJUSTABLE LEG @ BASE
SCALE: 3" = 1'-0"

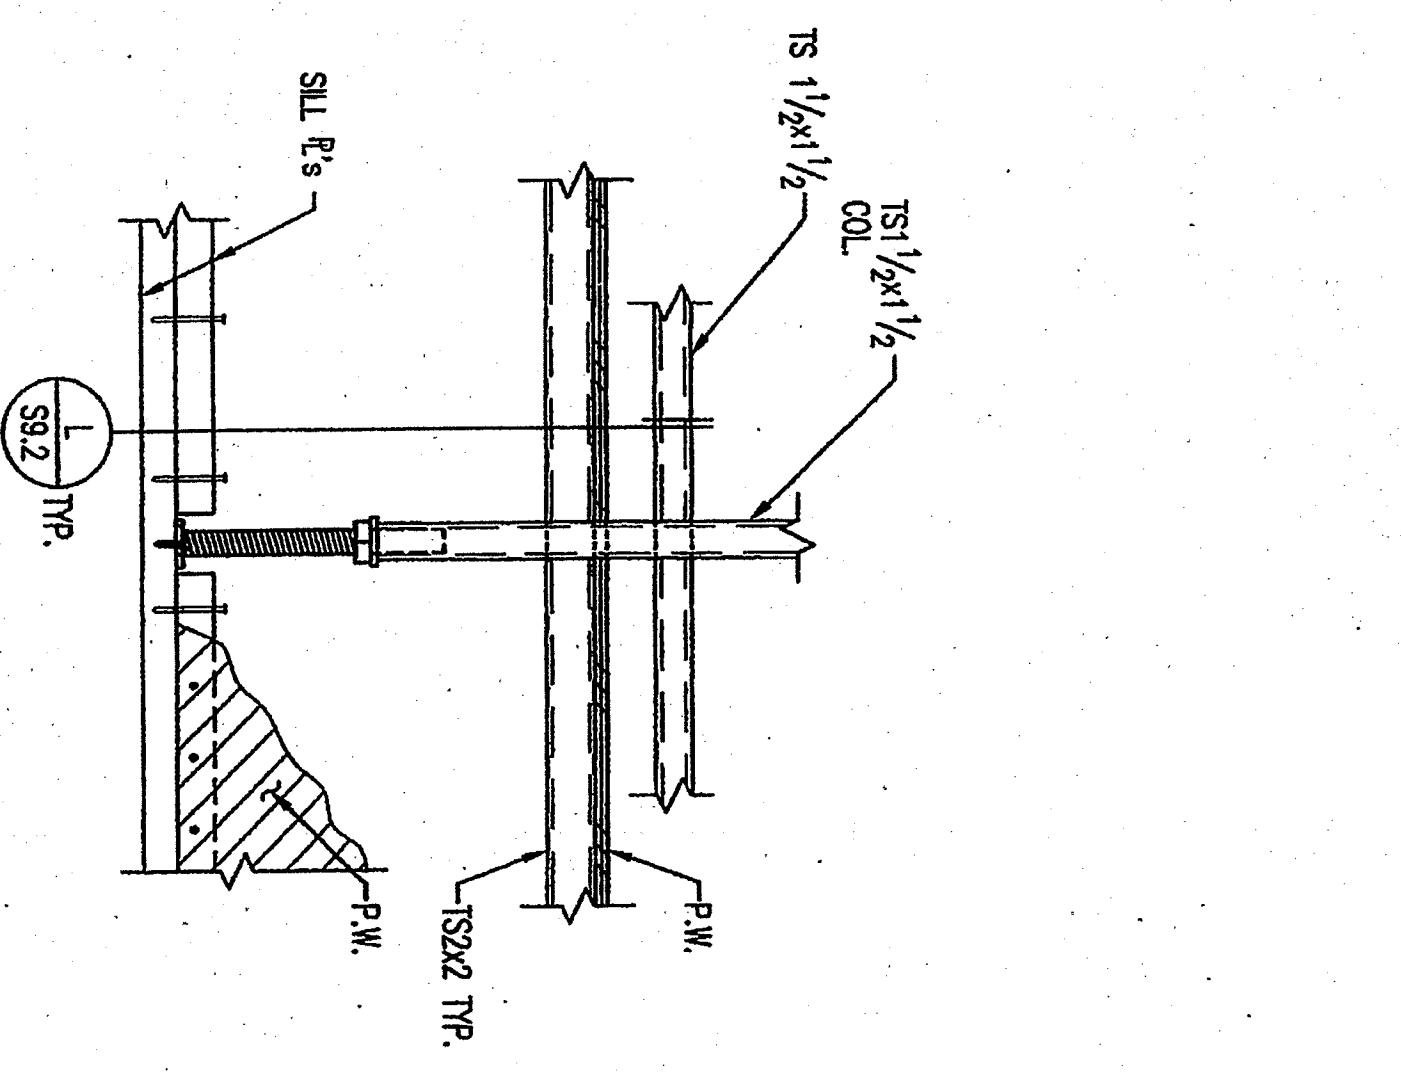

K DETAIL - POST CONN. @ BASE
SCALE: 1 1/2" = 1'-0"

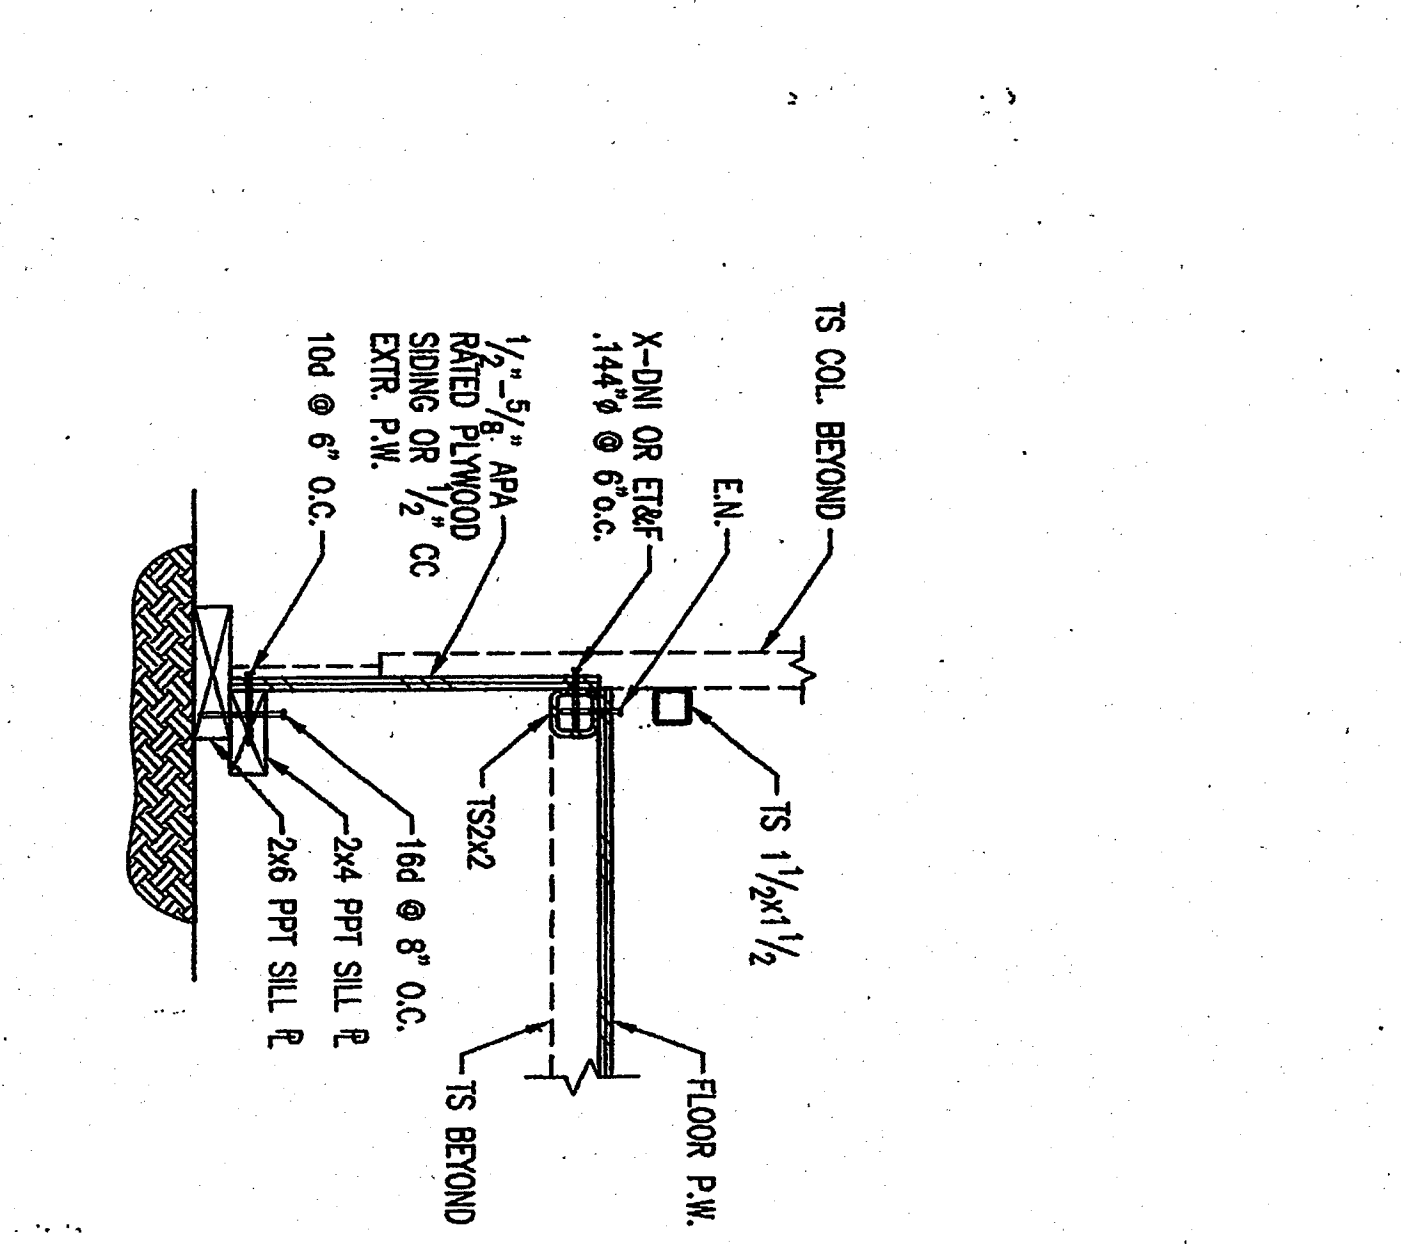

L DETAIL - TYP. SIDE OF RAMP/LANDING
SCALE: 1 1/2" = 1'-0"

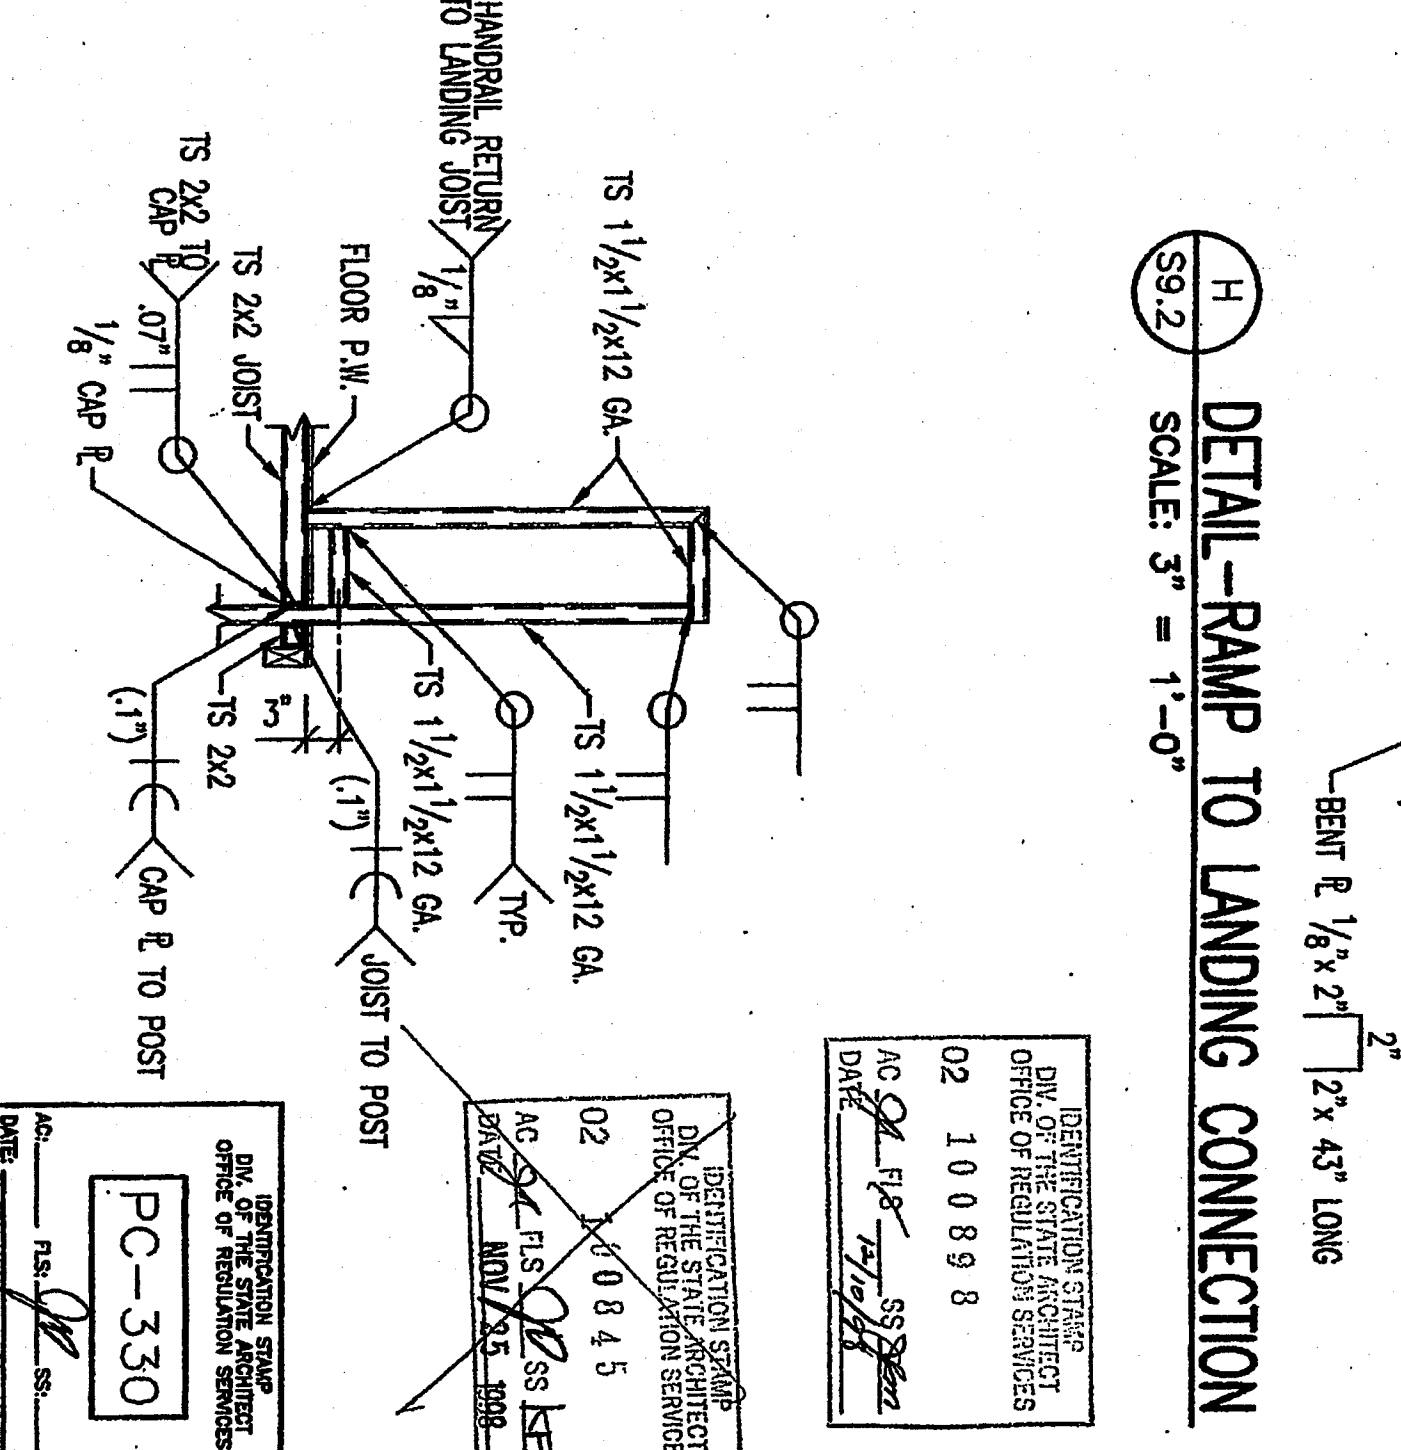

M LANDING HANDRAIL @ RAMP
SCALE: 3/4" = 1'-0"

REVISIONS	BY
Δ 12-17-97/SUBMITTED	BD
S9.1 & S9.2 FROM PC-330	

PACESETTER INDUSTRIES, INC.
2507 HERITAGE DRIVE, BLDG. NO. 1230, ATWATER, CA 95301 TEL: (209) 725-1600 FAX: (209) 381-7833

RAMP & LANDING @ PORTABLE CLASSROOMS

ELEVATIONS & DETAILS

ANDERSON & DOIG STRUCTURAL ENGINEERS
A CALIFORNIA CORPORATION
10308 PLACER LANE, STE. 100, SACRAMENTO, CA 95827-2511
(916) 366-9622 FAX: (916) 366-9623

REGISTERED PROFESSIONAL ENGINEER
BRIDGE & DOIG
No. 2285
DATE OF CALIF. REG. 11/10/94
EXPIRES 3-31-00

S9.2

DRAWN: MM
CHECKED: B/D/K
DATE: 12-14-97
SCALE: AS NOTED
AS NOTED
72007 PSC-1
SHEET