


DOOR AND HARDWARE SCHEDULE

Main table containing door and hardware specifications, including item numbers, descriptions, materials, and hardware details.

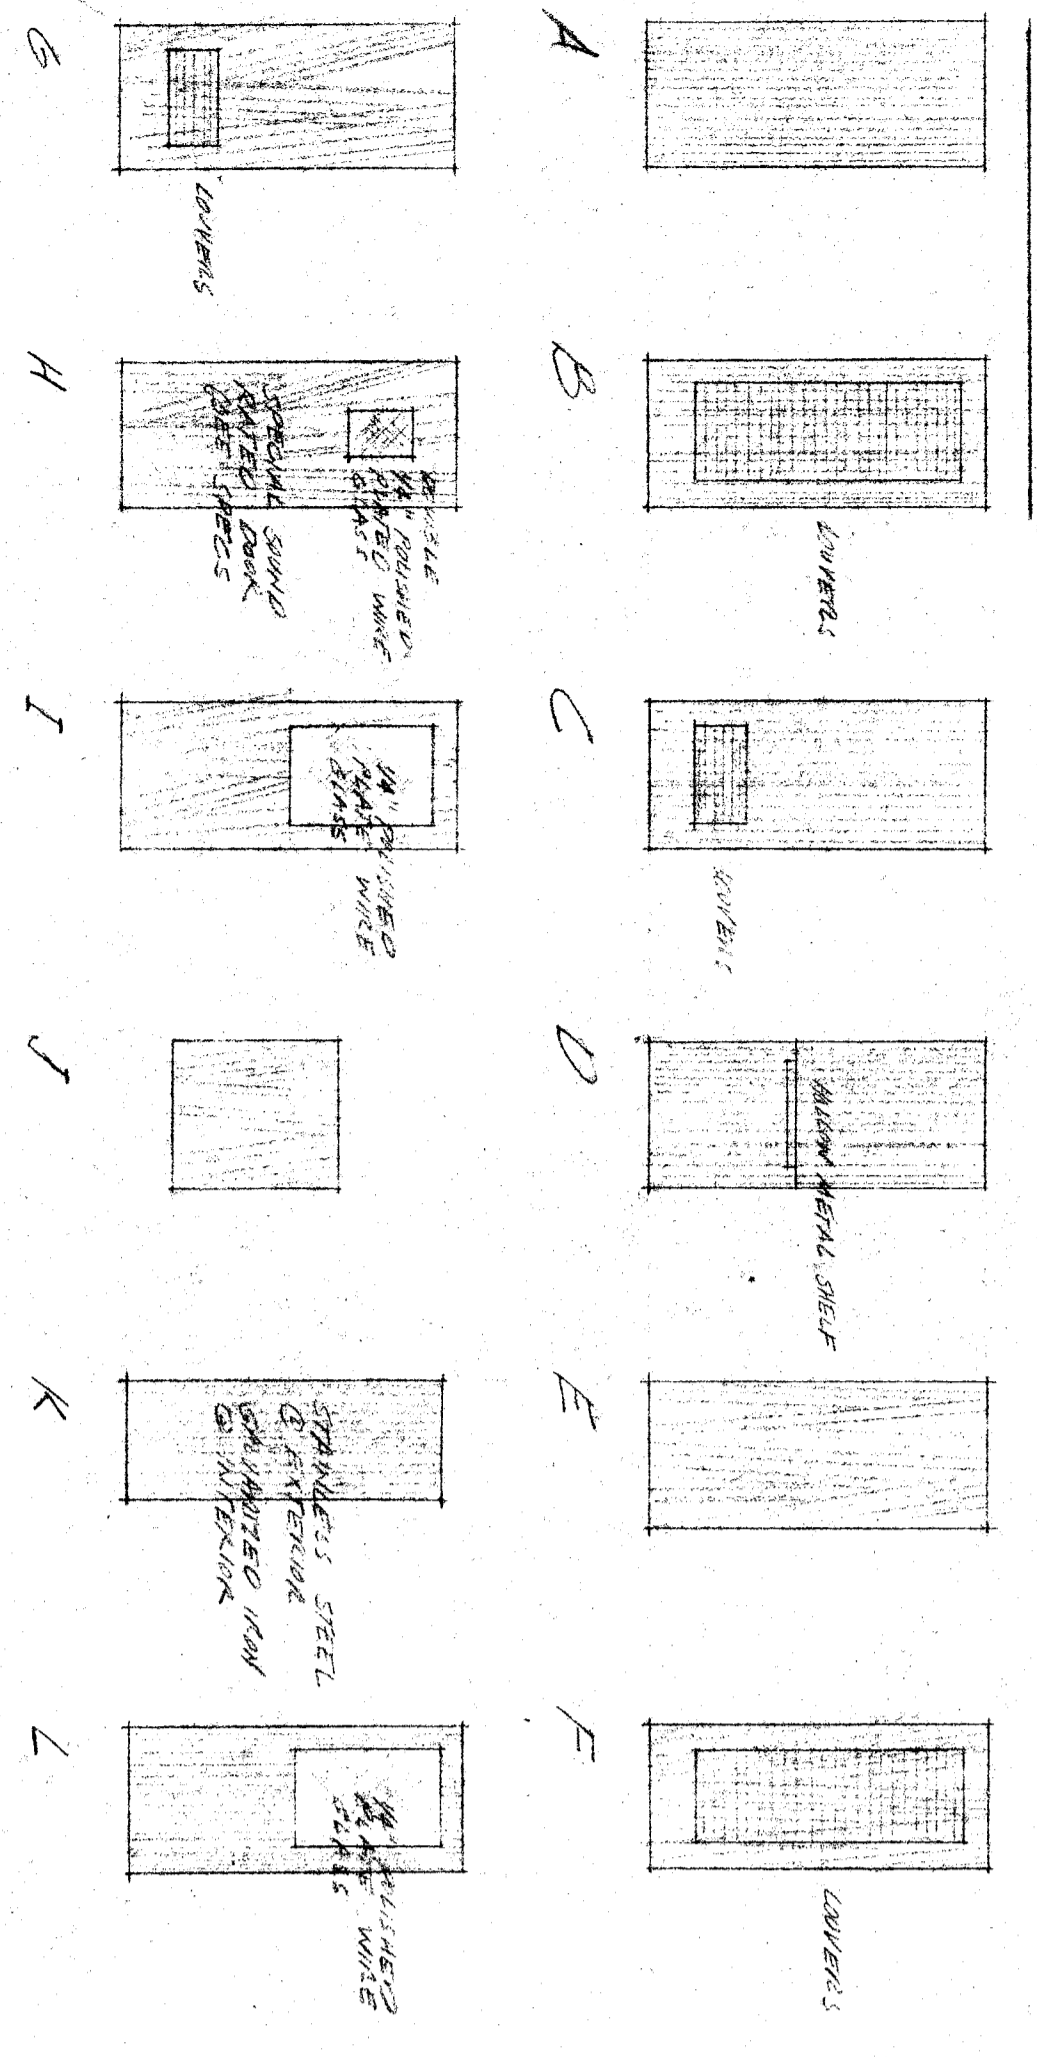

Technical notes and specifications for door hardware, including references to sheet sizes and lettering.

Administrative and project information including revision table, project name (Barnice Harell Chipman Junior High School), architect (Ernest L. McCoy AIA), and date.