



DETAIL - URINAL FLUSHING AND DRAINAGE SYSTEM  
ELEVATION SECTION R-R

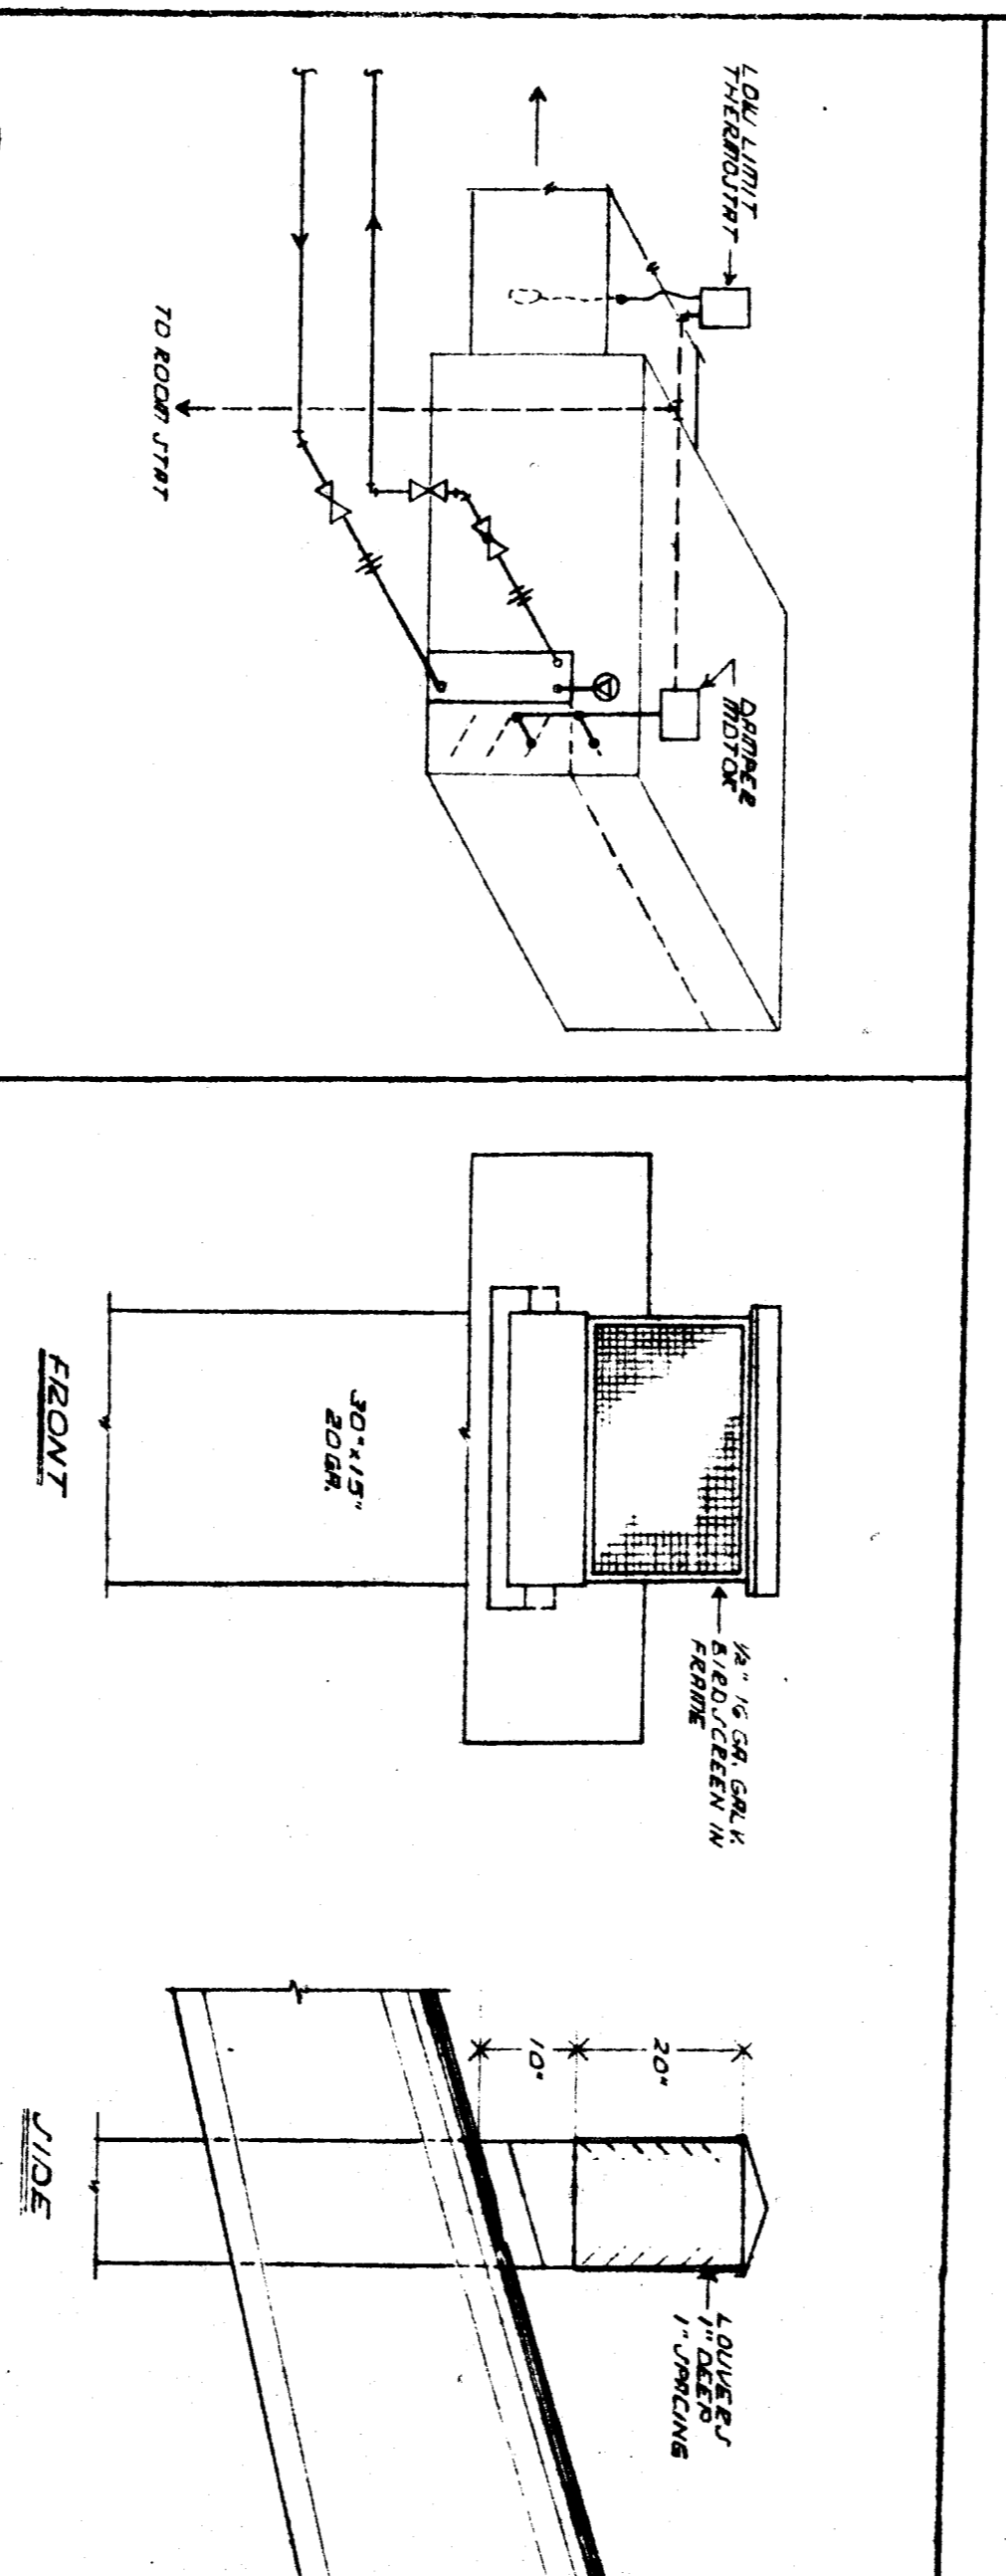

TYPICAL PIPING AND CONTROL  
UNIT VENTILATOR  
UHG. AND UHD.  
FRESH AIR INTAKE  
UNIT VENTILATOR  
UHD.

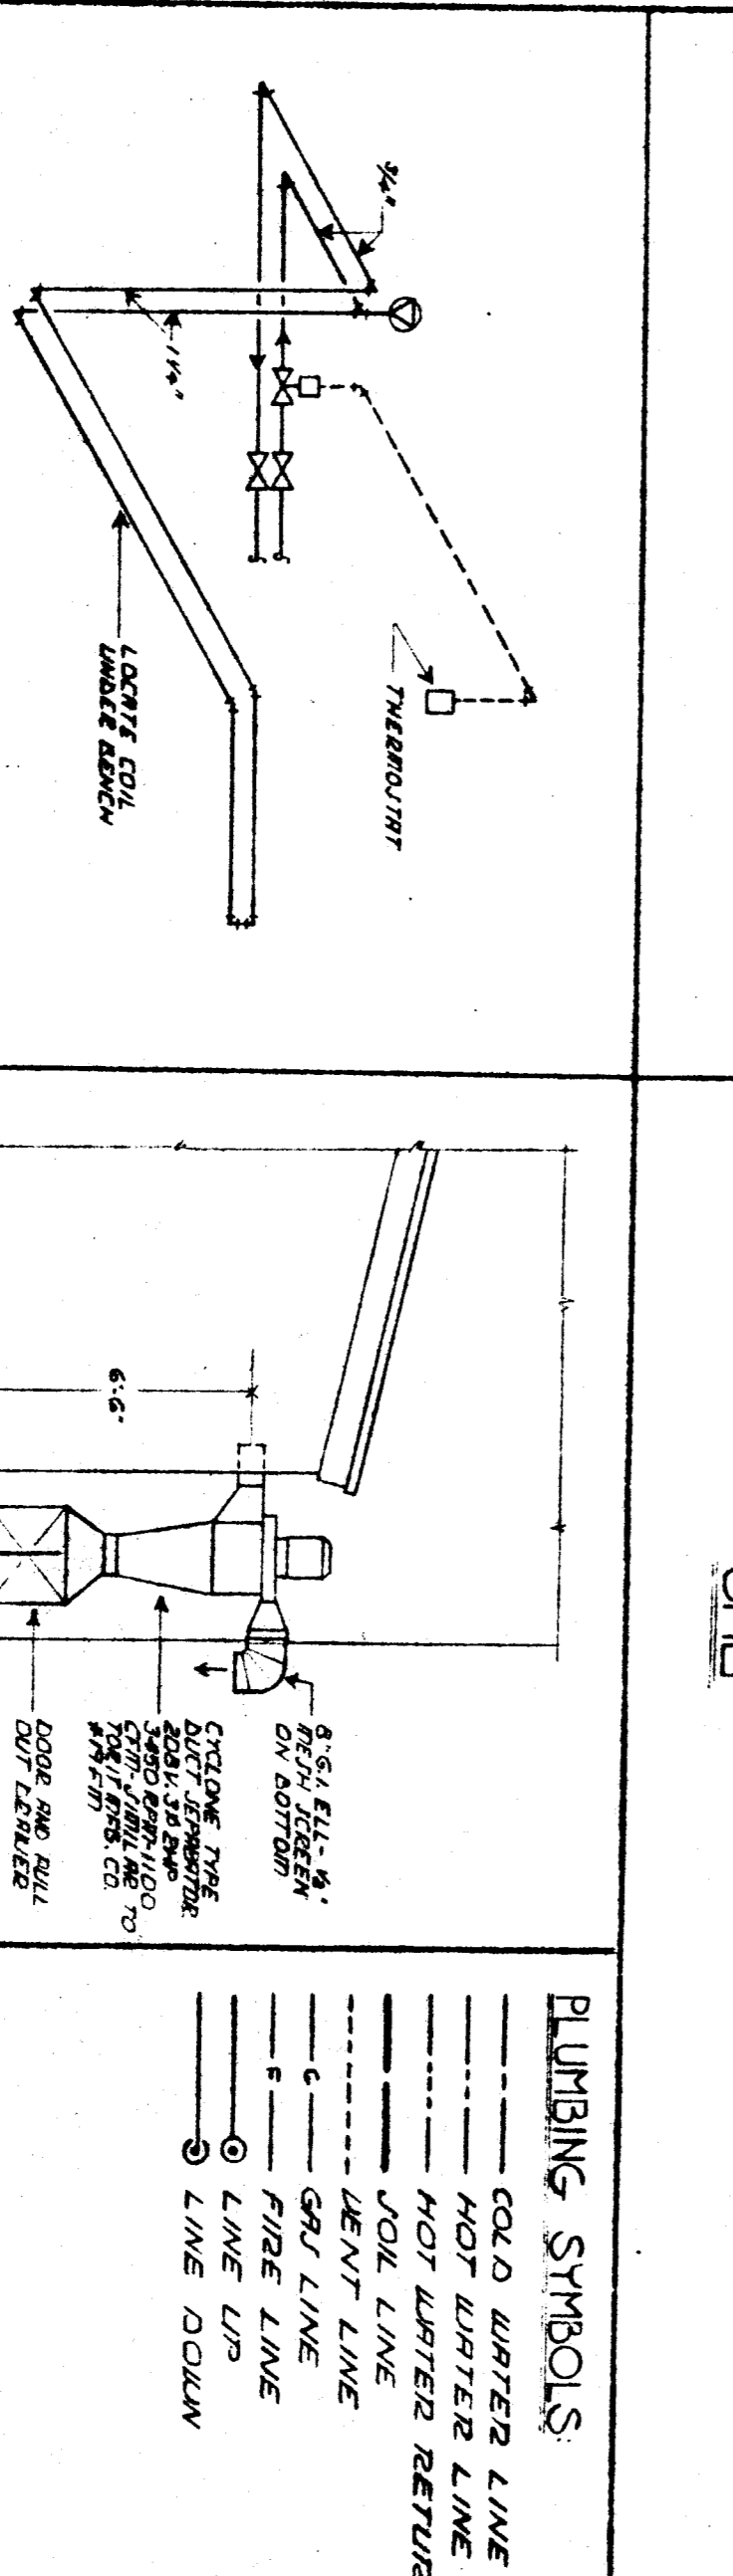

SCHEMATIC  
PRINTING, ROOM HEATING,  
COIL, AND CONTROL  
DUST SEPARATOR  
LOGS, VALVE  
HEATING SYMBOLS:  
GOLD WATER LINE  
HOT WATER RETURN  
JOIL LINE  
VENT LINE  
GRAL LINE  
PISE LINE  
LINE UP  
LINE DOWN  
HOT WATER HEATING UNIT  
HOT WATER HEATING RETURN

W. A. STAINS  
 CONSULTING ENGINEER  
 1603 CALIFORNIA AVENUE  
 BAKERSFIELD, CALIFORNIA  
 KEEN CO. SUPERINTENDENT OF SCHOOLS  
 BAKERSFIELD CITY SCHOOL DIST.  
 BOARD OF EDUCATION  
 DATE 10-20-53  
 DATE 10-29-53  
 DATE 9-30-53  
 JOB NO. 11753  
 ARCHITECT  
 ROBERT N. EDDY  
 ARCHITECT AIA.  
 2901 H ST.  
 BAKERSFIELD CALIFORNIA PH 59046  
 CLASS ROOM BUILDINGS 1-5, 6-10, 11-14, MECHANICAL  
 LINCOLN JUNIOR HIGH SCHOOL  
 BAKERSFIELD DISTRICT  
 BAKERSFIELD COUNTY CALIFORNIA  
 M-2