



A Section unit C

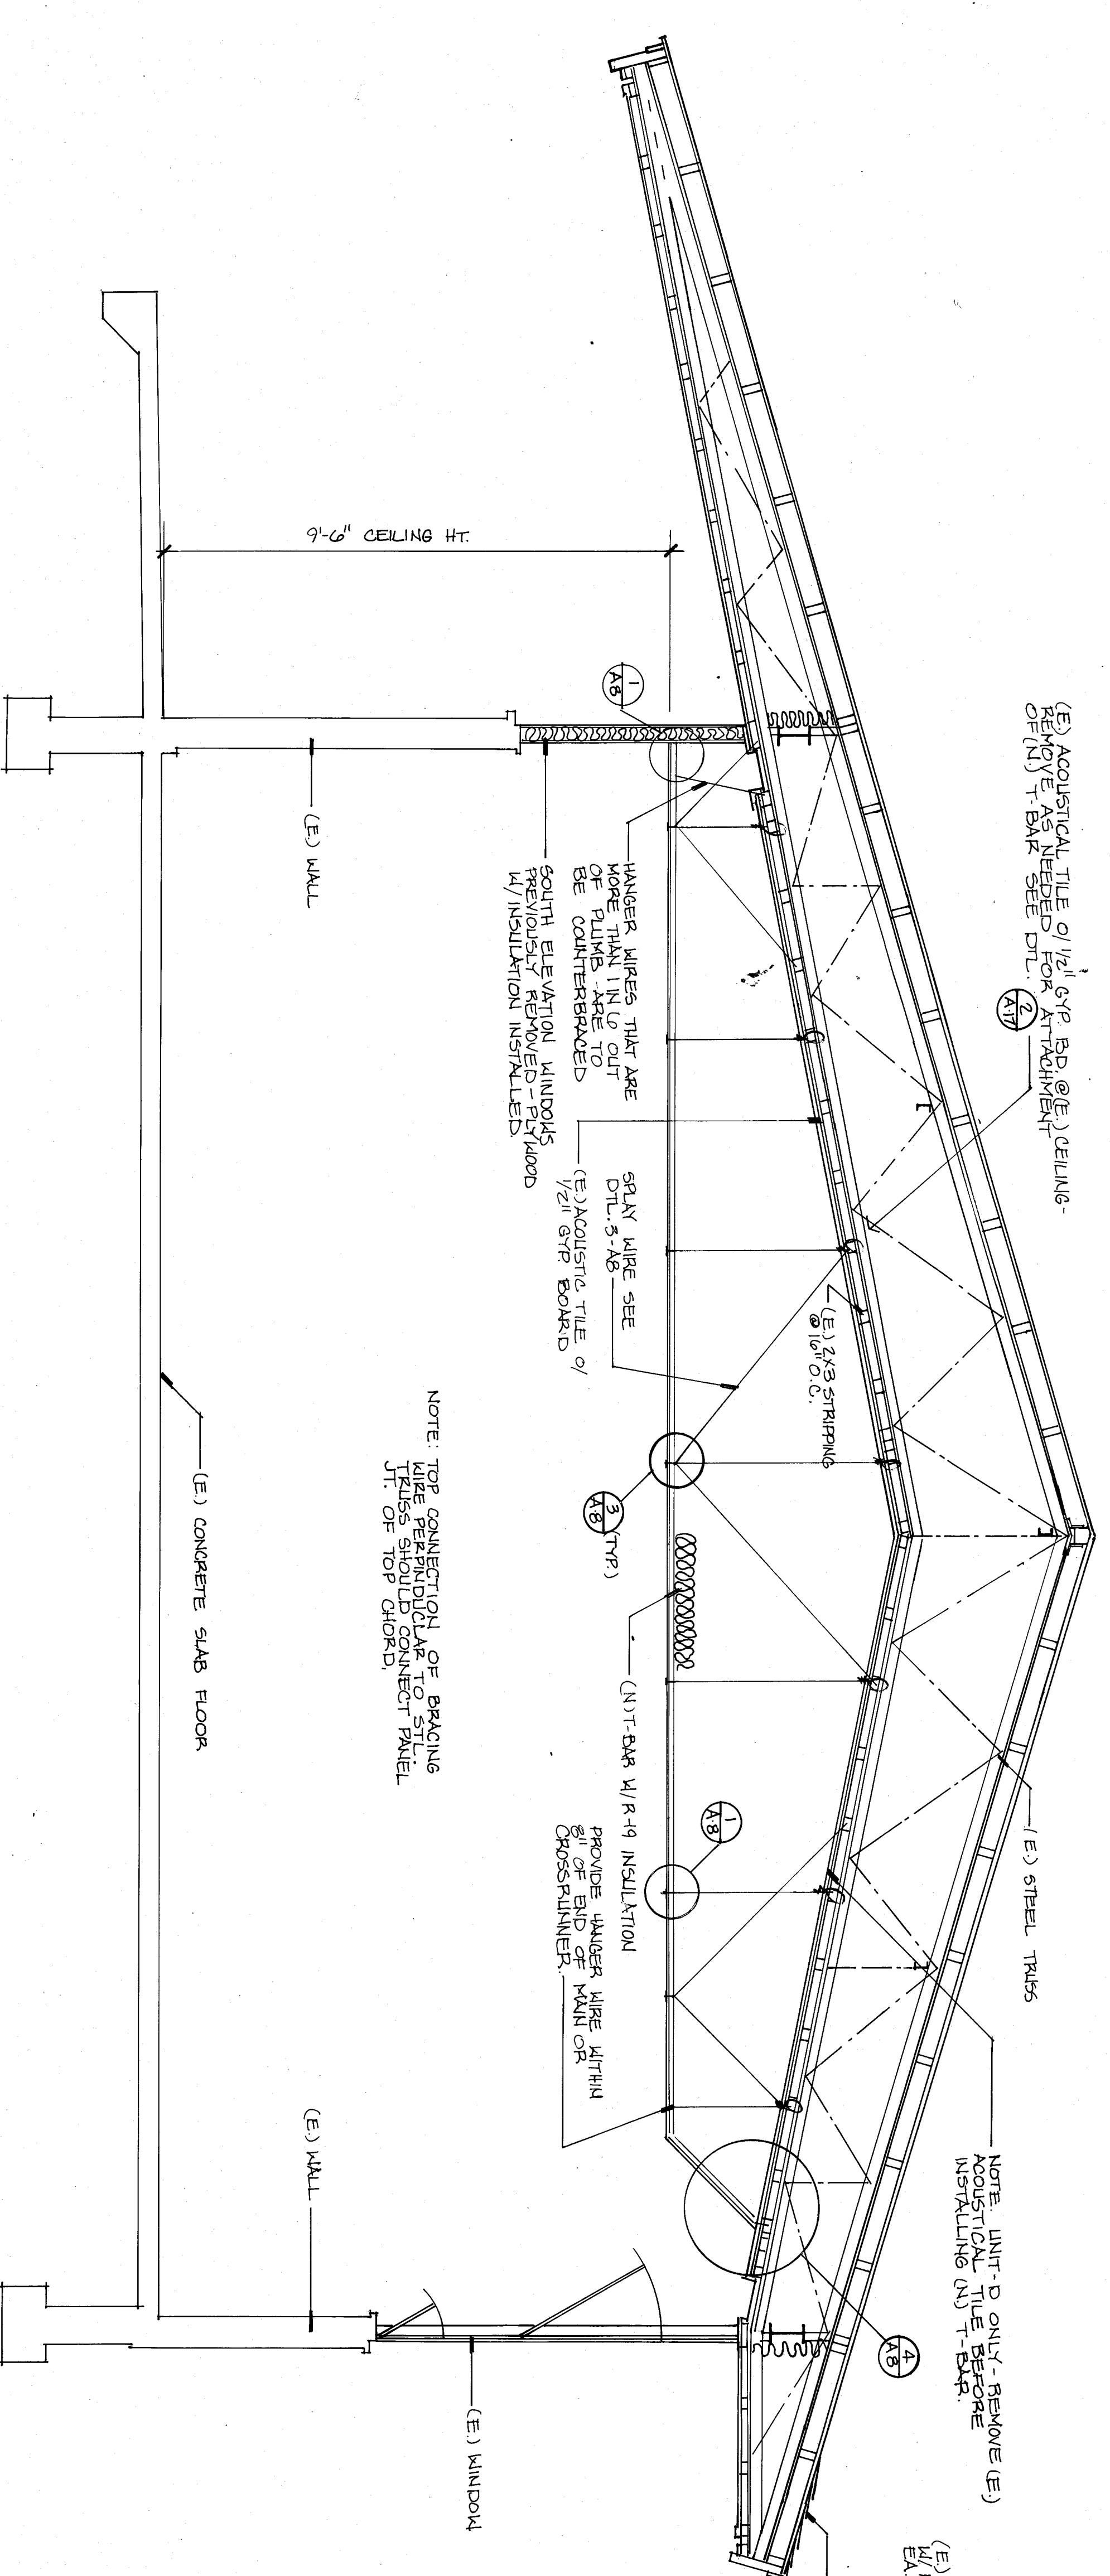


B Section typical classroom, units B, D, E, F & G


SECTIONS

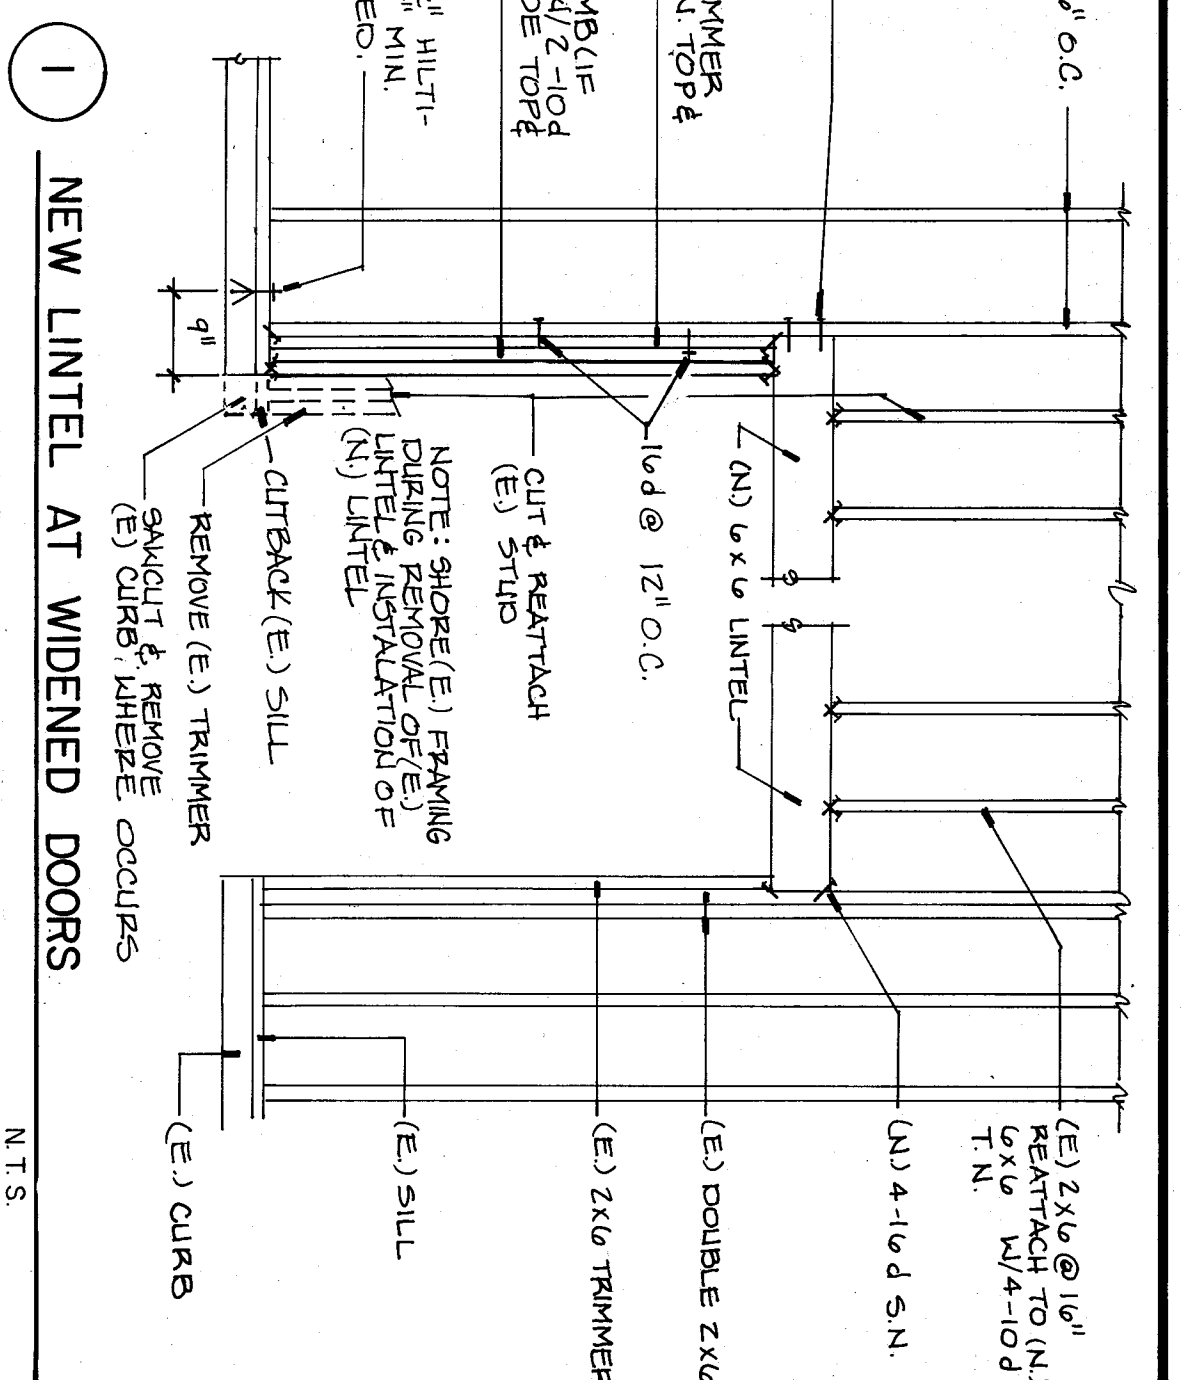

1 NEW LINTEL AT WIDENED DOORS

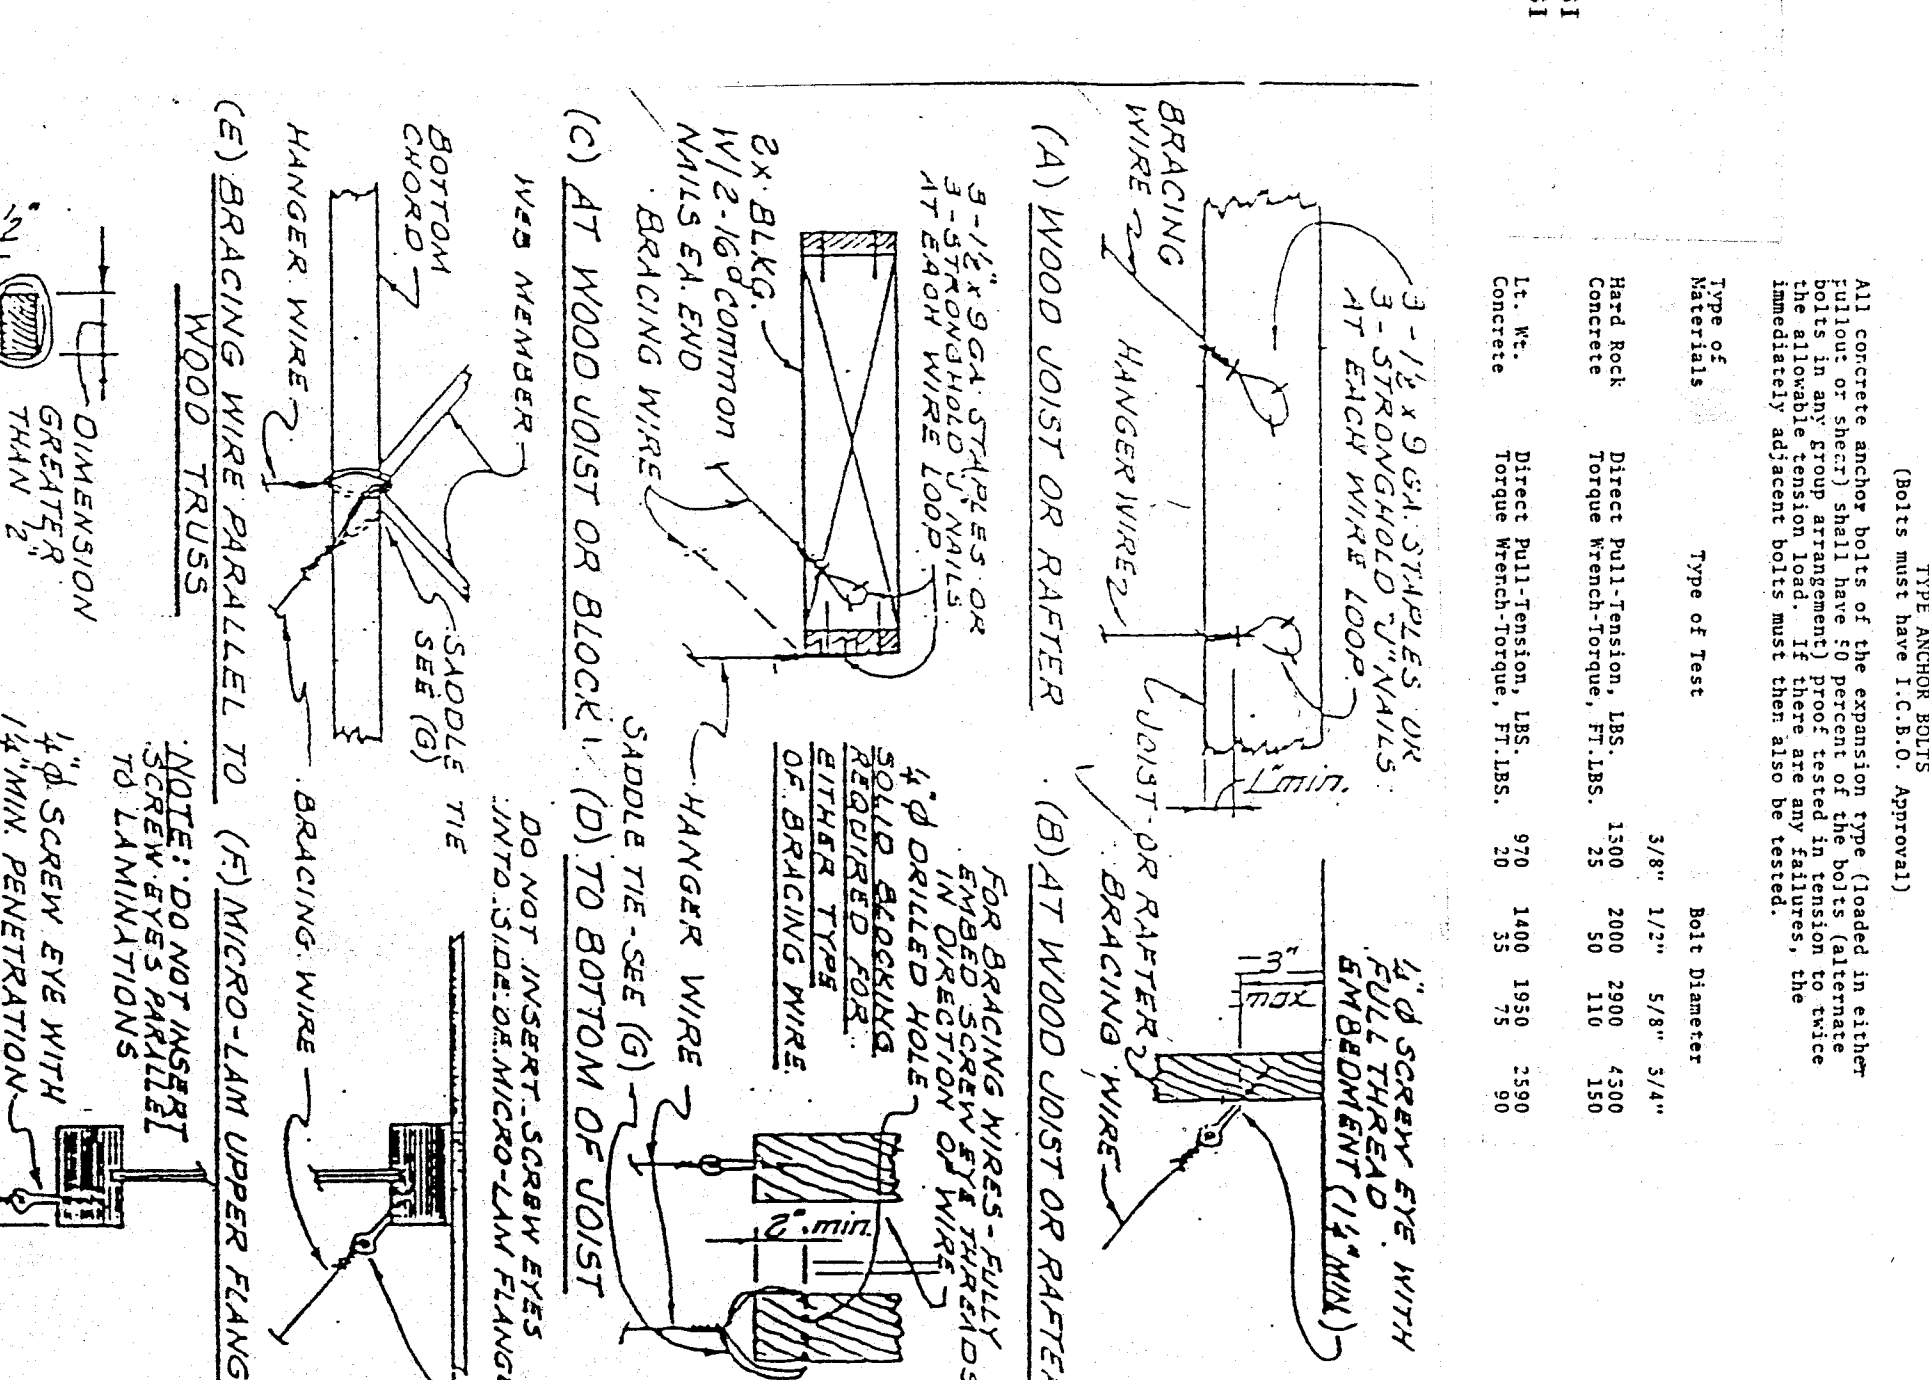

2 ACCEPTABLE DETAILS - WIRE CONNECTIONS TO WOOD REMAINING

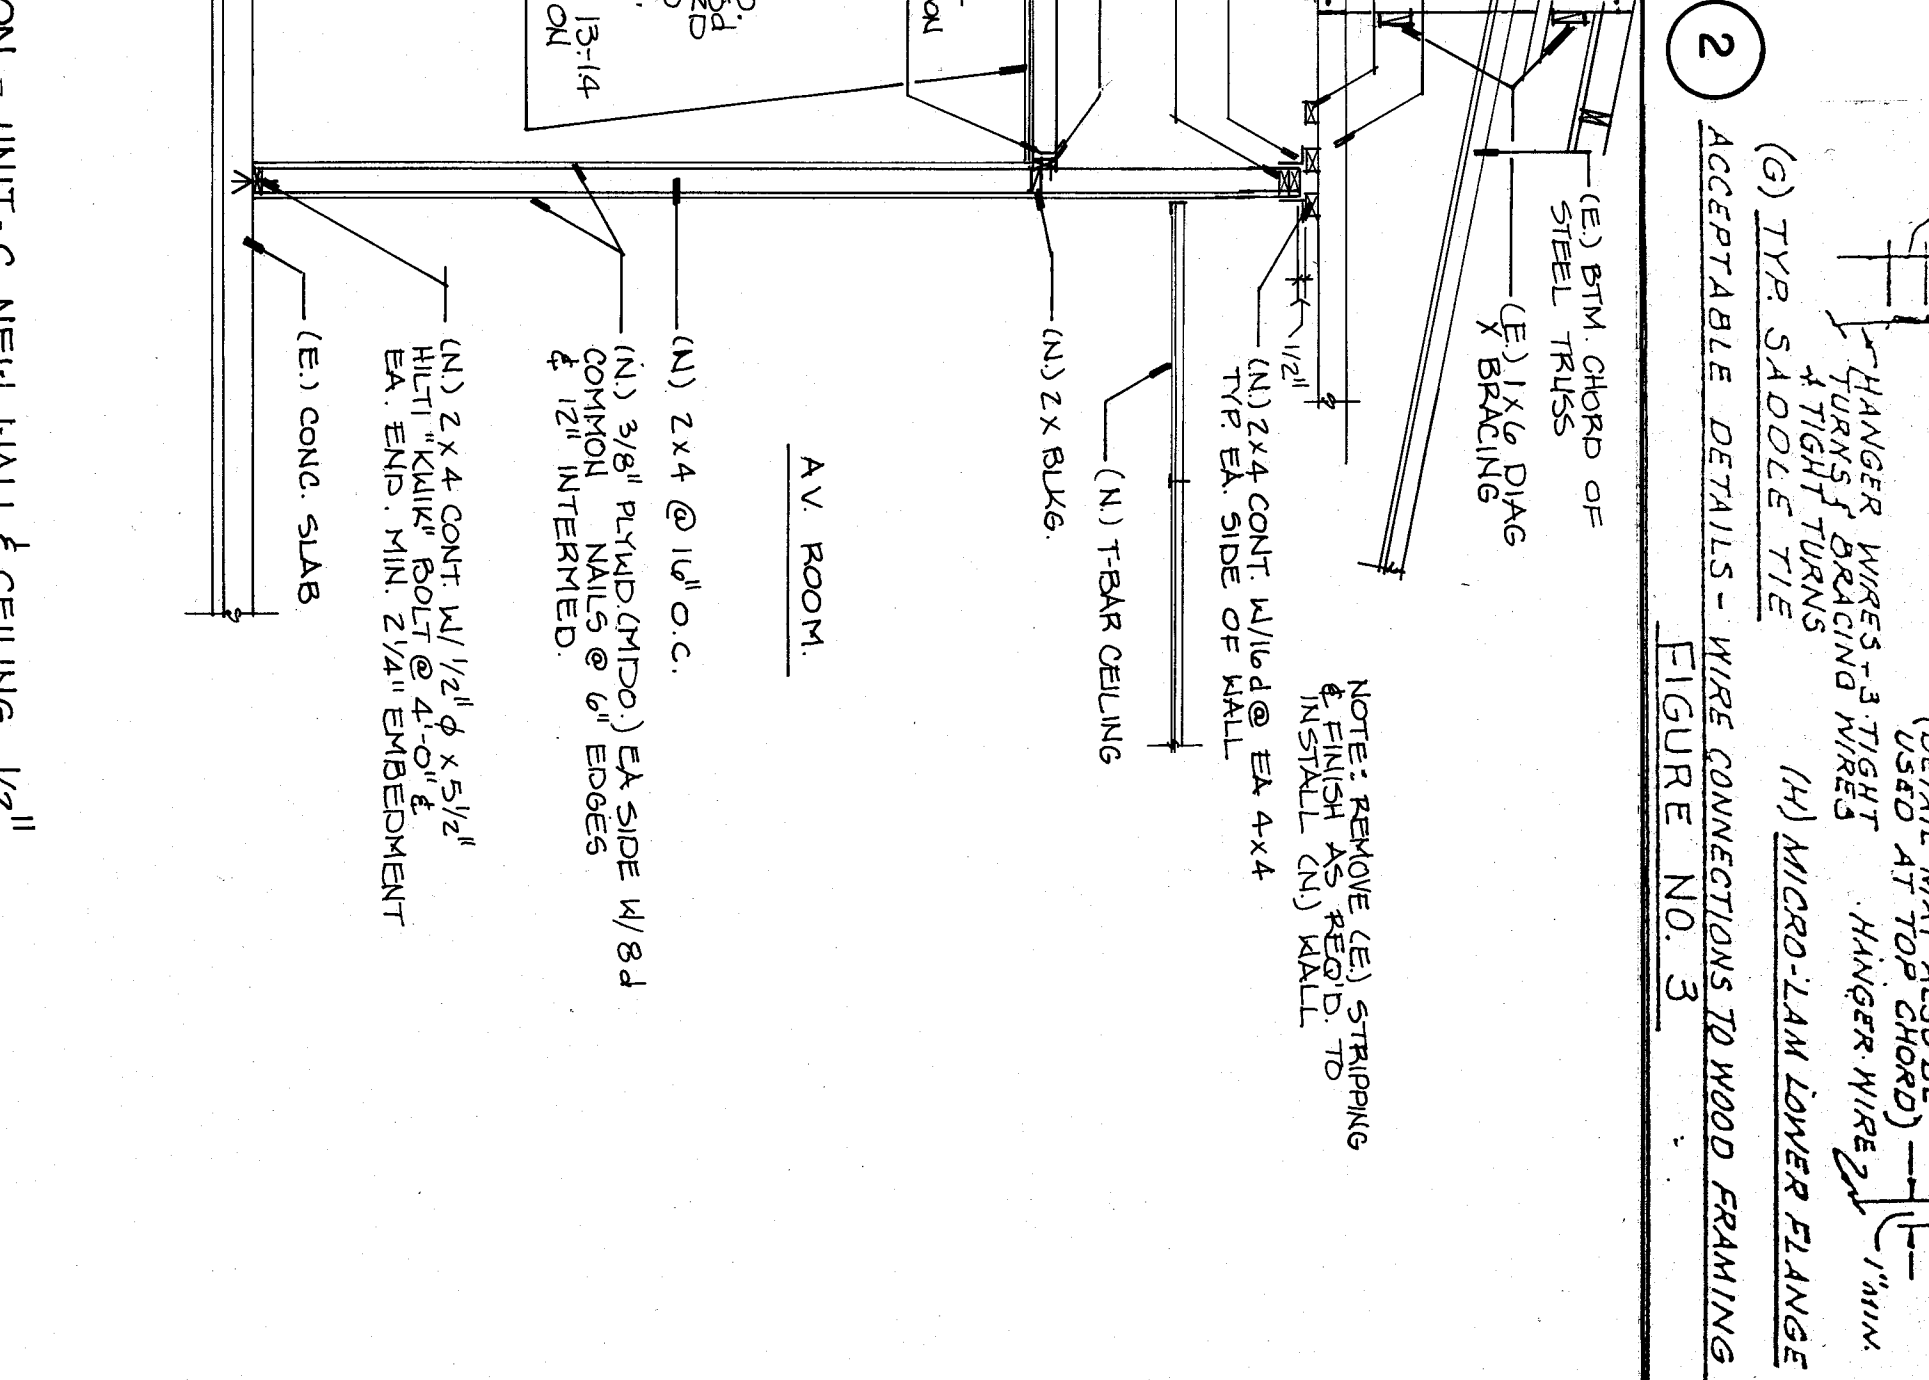

3 C-SECTION - UNIT - C NEW WALL & CEILING 1/2"

FINISHES:

2x4 STUDS & CEILING TRUSSES	D.F. NO. 1
4x4 WOOD LAMBER BRG. CABS. ETC.	D.F. NO. 1
PLYWOOD	STRUCTURAL I, CD
CONCRETE	DESIGN: 4000 PSI
SPECIFY	4000 PSI