


1 STORM DRAIN PLAN
1" = 30'-0"

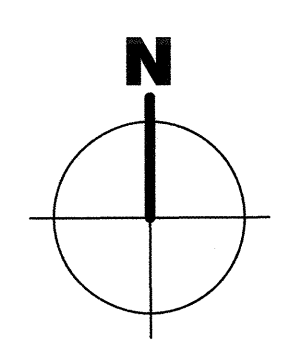

2300-GENERAL NOTES

1. ONSITE STORM WATER LINE TO BE MAINTAINED BY BAKERSFIELD CITY SCHOOL DISTRICT.
2. STORM WATER CATCH BASIN DETAILS SEE 10 2C1204
3. STORM DRAIN PIPE SHALL BE ASTM D3034, SDR 35.
4. MINIMUM SLOPE ON 4" BUILDING DRAINS SHALL NOT BE LESS THAN 1/4 INCH PER FOOT.
5. MINIMUM COVER FOR DRAIN LINES SHALL BE 3 FEET.

PVC STORM DRAIN LATERALS

LATERAL	SIZE	LENGTH
A	4"	29 L.F.
B	4"	28 L.F.
C	4"	27 L.F.
D	4"	26 L.F.
E	4"	30 L.F.
F	4"	42 L.F.
G	4"	46 L.F.
H	4"	60 L.F.


2300 - KEYNOTES

BENCH MARK USED
CHISELED "X" ON TOP OF EXISTING CURB AND GUTTER, NORTHEAST CURB RETURN OF SOUTH KING STREET AND VIRGINIA AVENUE. ELEVATION = 399.26 PER CITY OF BAKERSFIELD BENCHMARK BOOK.

LEGEND


- STORM DRAIN
- TOG TOP OF GRATE
- = CATCH BASIN
- WYE
- FLOOR DRAIN

KEY MAP

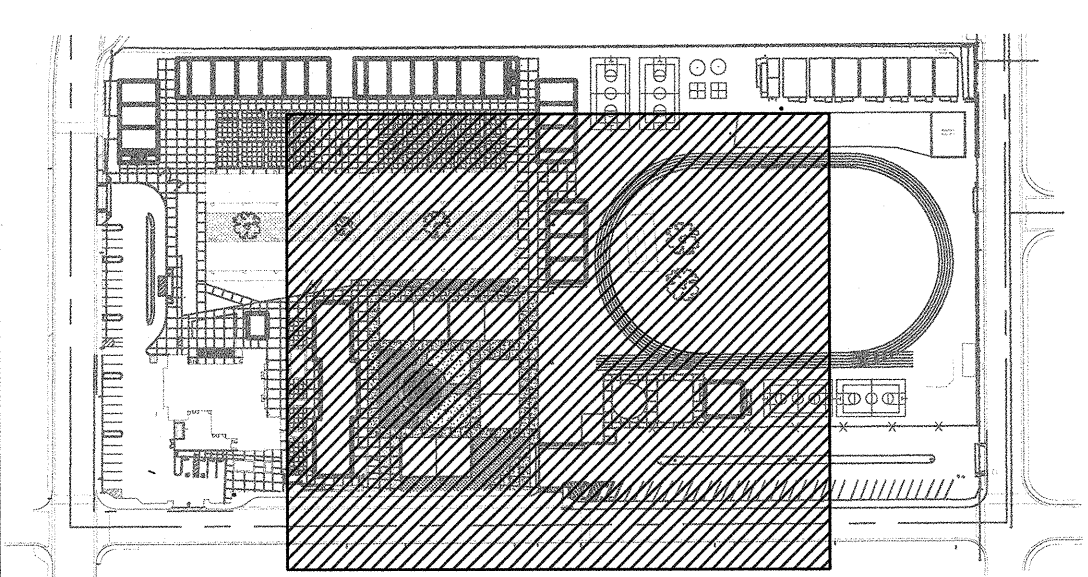

AGENCY INFORMATION:

AGENCY TRACKING NO. 63321-356
FILE NO. 15-6

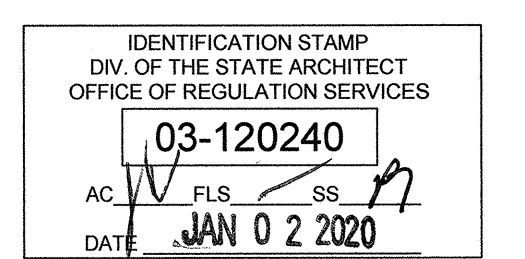

SEAL



COPYRIGHT:

Any reproduction or distribution for any purpose other than authorized by AECOM is forbidden.

COPYRIGHT 2019 AECOM

REVISIONS

NO.	DATE SUBMITTED	DATE APPROVED	DESCRIPTION


CONSULTANT

PRIME CONSULTANT



5001 E. Commerceter Drive, Suite 100
Bakersfield, CA 93306
661.283.2323 fax: 661.283.2360
www.aecom.com

BAKERSFIELD CITY SCHOOL DISTRICT

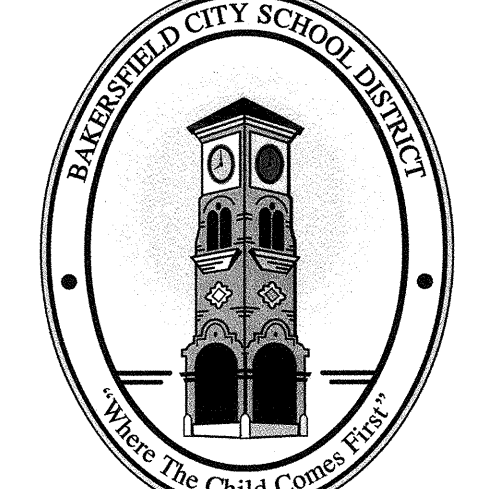

BESSIE OWENS E.S. KINDERGARTEN MODULAR BUILDINGS

815 POTOMAC AVE, BAKERSFIELD, CA 93307

OPSC or OSHPD PROJ. NO.

PROJECT NO: 60594420

DRAWN BY: GR

CHK'D BY: ACR

ISSUE DATE: 10/25/2019

SHEET TITLE

STORM DRAIN

SHEET NUMBER

2C1203

CONSTRUCTION DOCUMENTS

PLOT: S:\BAKERSFIELD CITY SCHOOL DISTRICT\60594420 - BESSIE OWENS KINDERGARTEN\PHASE 2\60594420 2C1204.DWG
DATE: 2019-08-31 12:36:07 PM