






INTELLECTUAL PROPERTY & PROPRIETARY RIGHTS STATEMENT
COPYRIGHT © AMERICAN MODULAR SYSTEMS (AMS).
AMS OWNS ALL COPYRIGHT AND OTHER INTELLECTUAL PROPERTY AND PROPRIETARY RIGHTS IN THESE DRAWINGS, SPECIFICATIONS, AND THE MATERIAL CONTAINED HEREIN. NO PART OF THESE DOCUMENTS MAY BE REPRODUCED, TRANSMITTED, COPIED, DISTRIBUTED, MODIFIED, OR OTHERWISE USED IN WHOLE OR IN PART TO ASSIST IN THE CONSTRUCTION, DESIGN, OR OTHER WORK OF ANY BUILDING (MODULE OR OTHERWISE) WITHOUT THE WRITTEN PERMISSION OF AMS. ANY REUSE OR DISTRIBUTION OF THESE DOCUMENTS WITHOUT THE WRITTEN PERMISSION OF AMS SHALL BE CONSIDERED AS VIOLATION OF AMS' COPYRIGHT OR OTHER INTELLECTUAL PROPERTY OR PROPRIETARY RIGHTS.

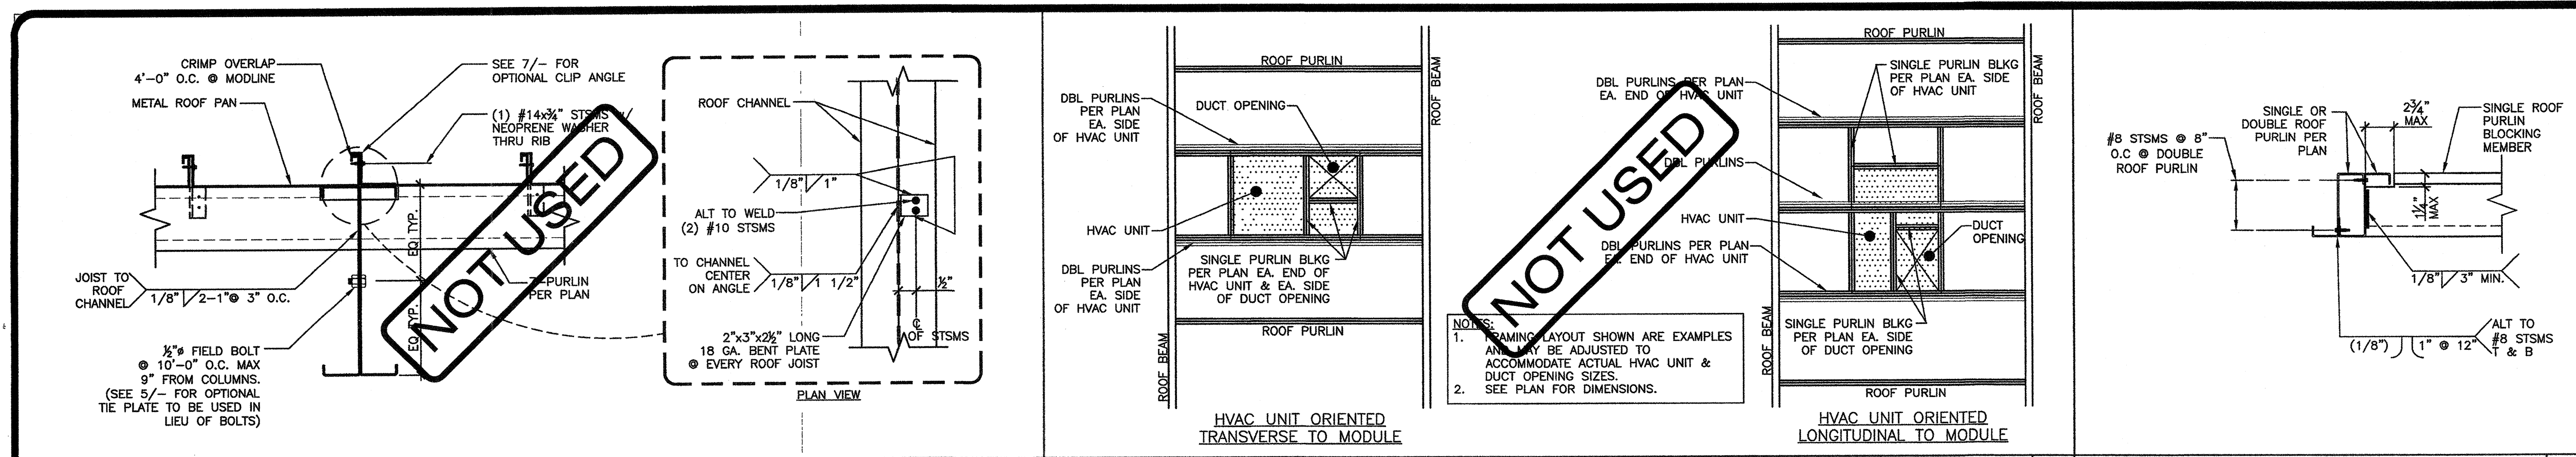


ROOF BEAM CONNECTION DETAIL SCALE: 1 1/2"=1'-0" 1 EXAMPLE OF ROOF FRAMING AT ROOFTOP HVAC UNITS SCALE: 1 1/2"=1'-0" 2 BLOCKING & DBL PURLIN CONNECTION DETAIL SCALE: 1 1/2"=1'-0" 3

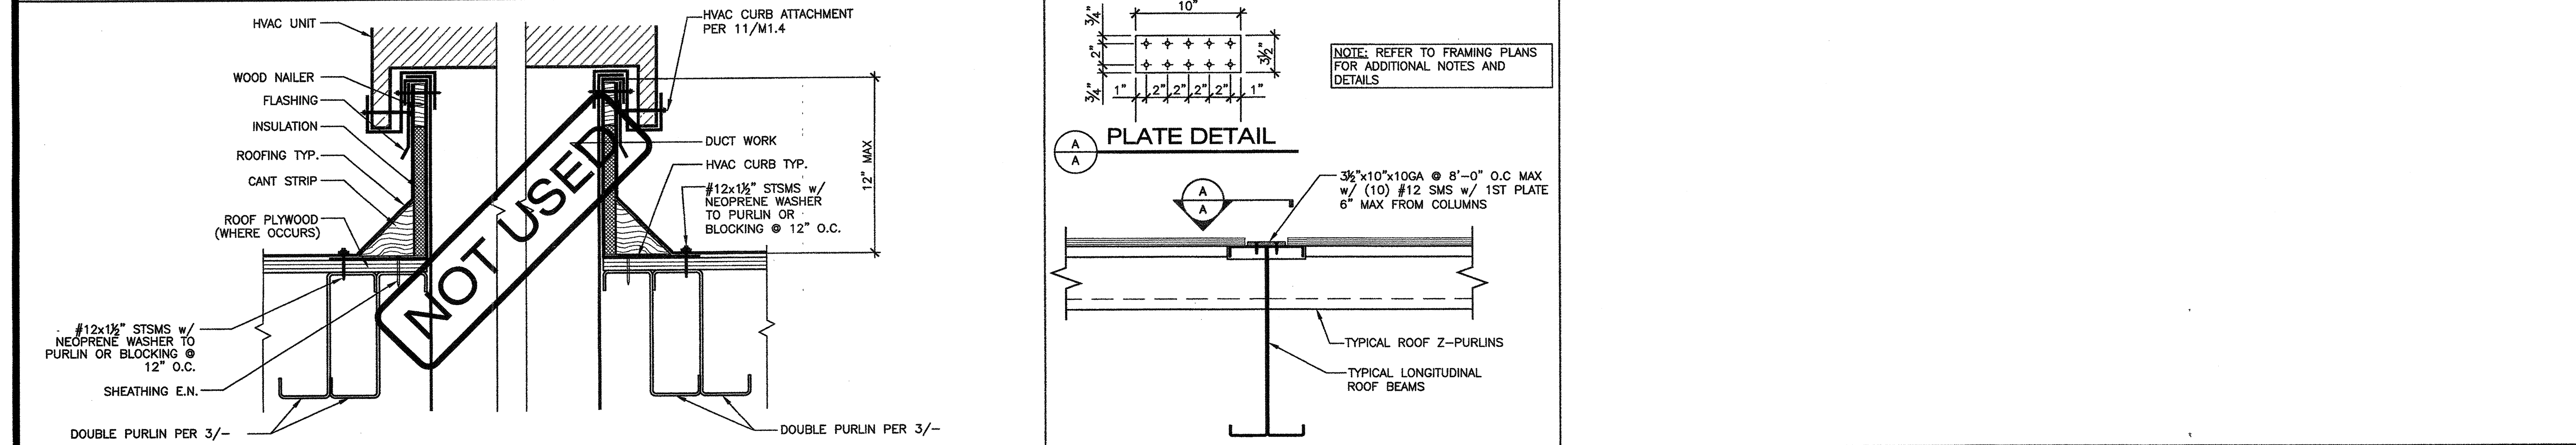

HVAC CURB DETAIL ANCHORAGE SCALE: 1 1/2"=1'-0" 4 OPTIONAL ROOF TIE PLATE SCALE: 1 1/2"=1'-0" 5 NOT USED 6

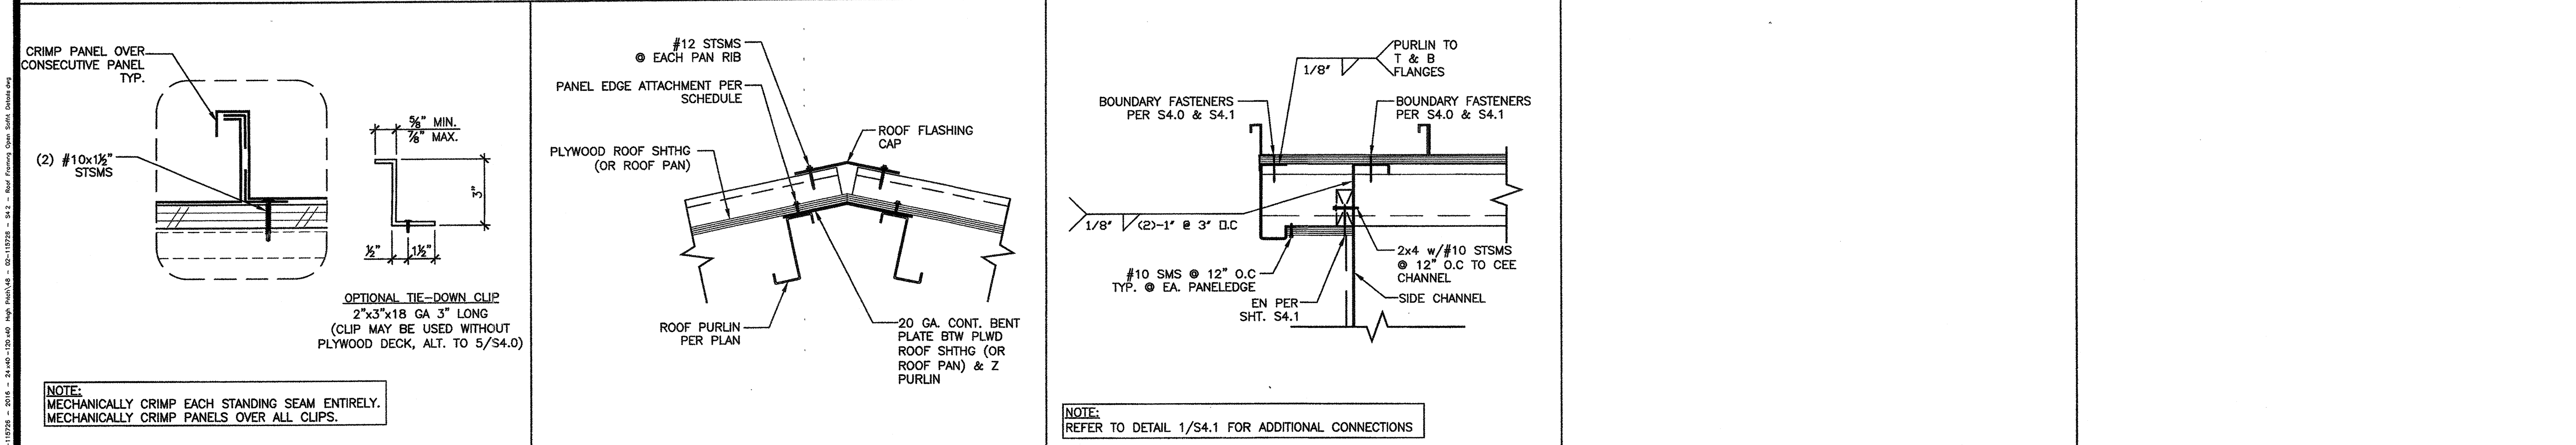

ROOF DETAIL (OPTIONAL ROOF PAN CLIP) SCALE: 1 1/2"=1'-0" 7 ALT. ENCLOSED SOFFIT STL PROFILE SCALE: 1 1/2"=1'-0" 8 OPT. SIDE WALL OVERHANG DETAIL SCALE: 1 1/2"=1'-0" 9 NOT USED 10 NOT USED 11

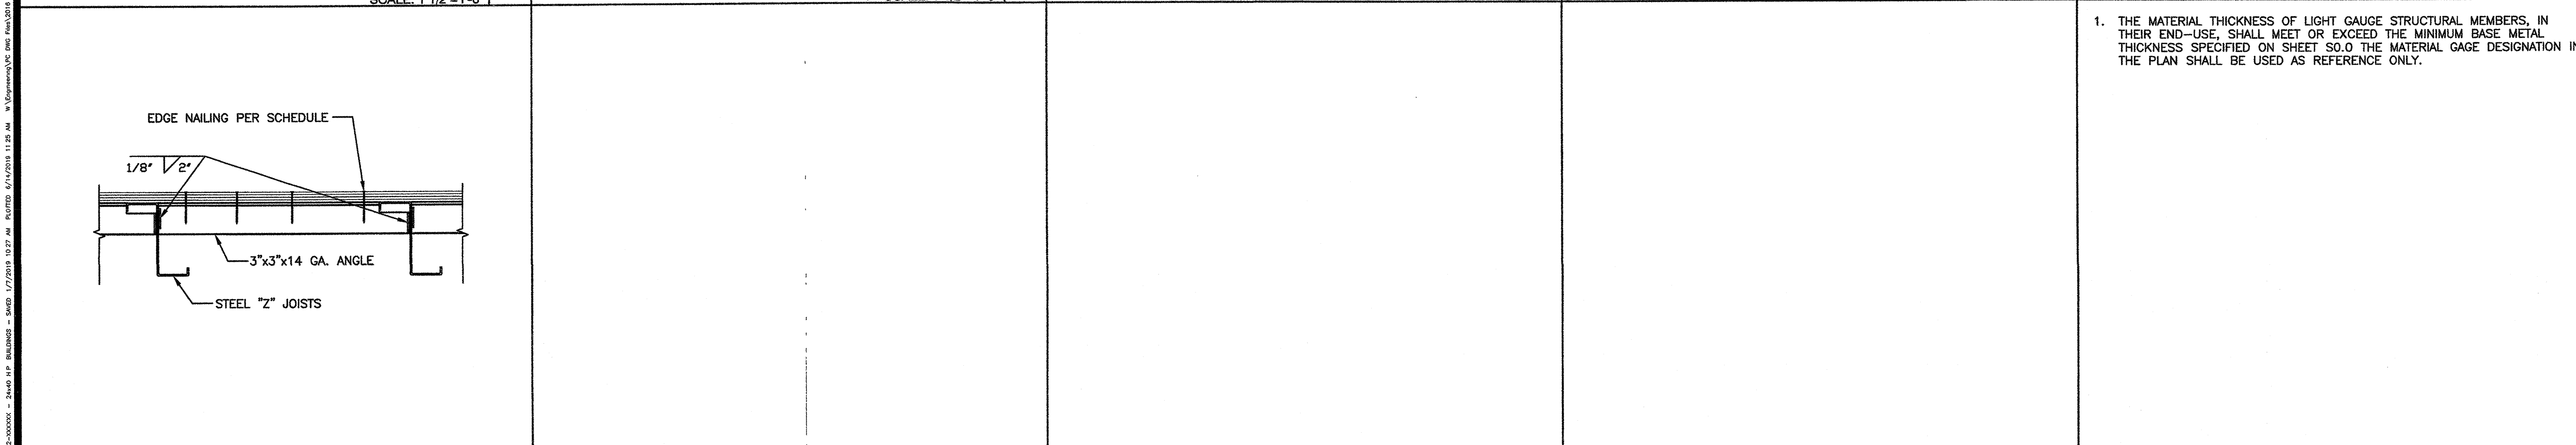

TYP. ANGLE TO Z-PURLIN ATTACHMENT SCALE: 1 1/2"=1'-0" 12 NOT USED 13 NOT USED 14 NOT USED 15 GENERAL NOTES

PRE-CHECKED SET NAME

24x40 THRU 120x40' HIGH PITCH MODULAR BUILDINGS

SITE SPECIFIC PROJECT NAME

SHEET TITLE

ROOF FRAMING DETAILS

MANUFACTURER PROFESSIONAL OF RECORD ON PC

STATE OF CALIFORNIA ARCHITECT SEAL

MANUFACTURER PROFESSIONAL SEAL

THESE DRAWINGS ARE PRELIMINARY AND NOT FOR CONSTRUCTION UNLESS STAMPED & SIGNED BY THE ENGINEER OF RECORD

PROJECT SPECIFIC STATE AGENCY APPROVAL

IDENTIFICATION STAMP
DIV. OF THE STATE ARCHITECT
PC 02-115726
AC - FLS - SS
DATE 02-21-2019

ORIGINAL PC STATE AGENCY APPROVAL

IDENTIFICATION STAMP
DIV. OF THE STATE ARCHITECT
PC 02-115726
AC - FLS - SS
DATE 02-21-2019

PRE-CHECK (PC) DOCUMENT
CODE 2016 CBC
A SEPARATE PROJECT APPLICATION FOR CONSTRUCTION IS REQUIRED

REVISIONS
GENERAL REVISIONS - 01/02/19

DRAWN BY: AS NOTED
SCALE: AS NOTED
DATE: SHEET NUMBER

S4.2-02