




EXTRADED ALUMINUM CHAIR AND EASER SHELF  
F.S. SECTIONS CHALKBOARDS  
BINDING TYPICAL FOR CHALKBOARDS

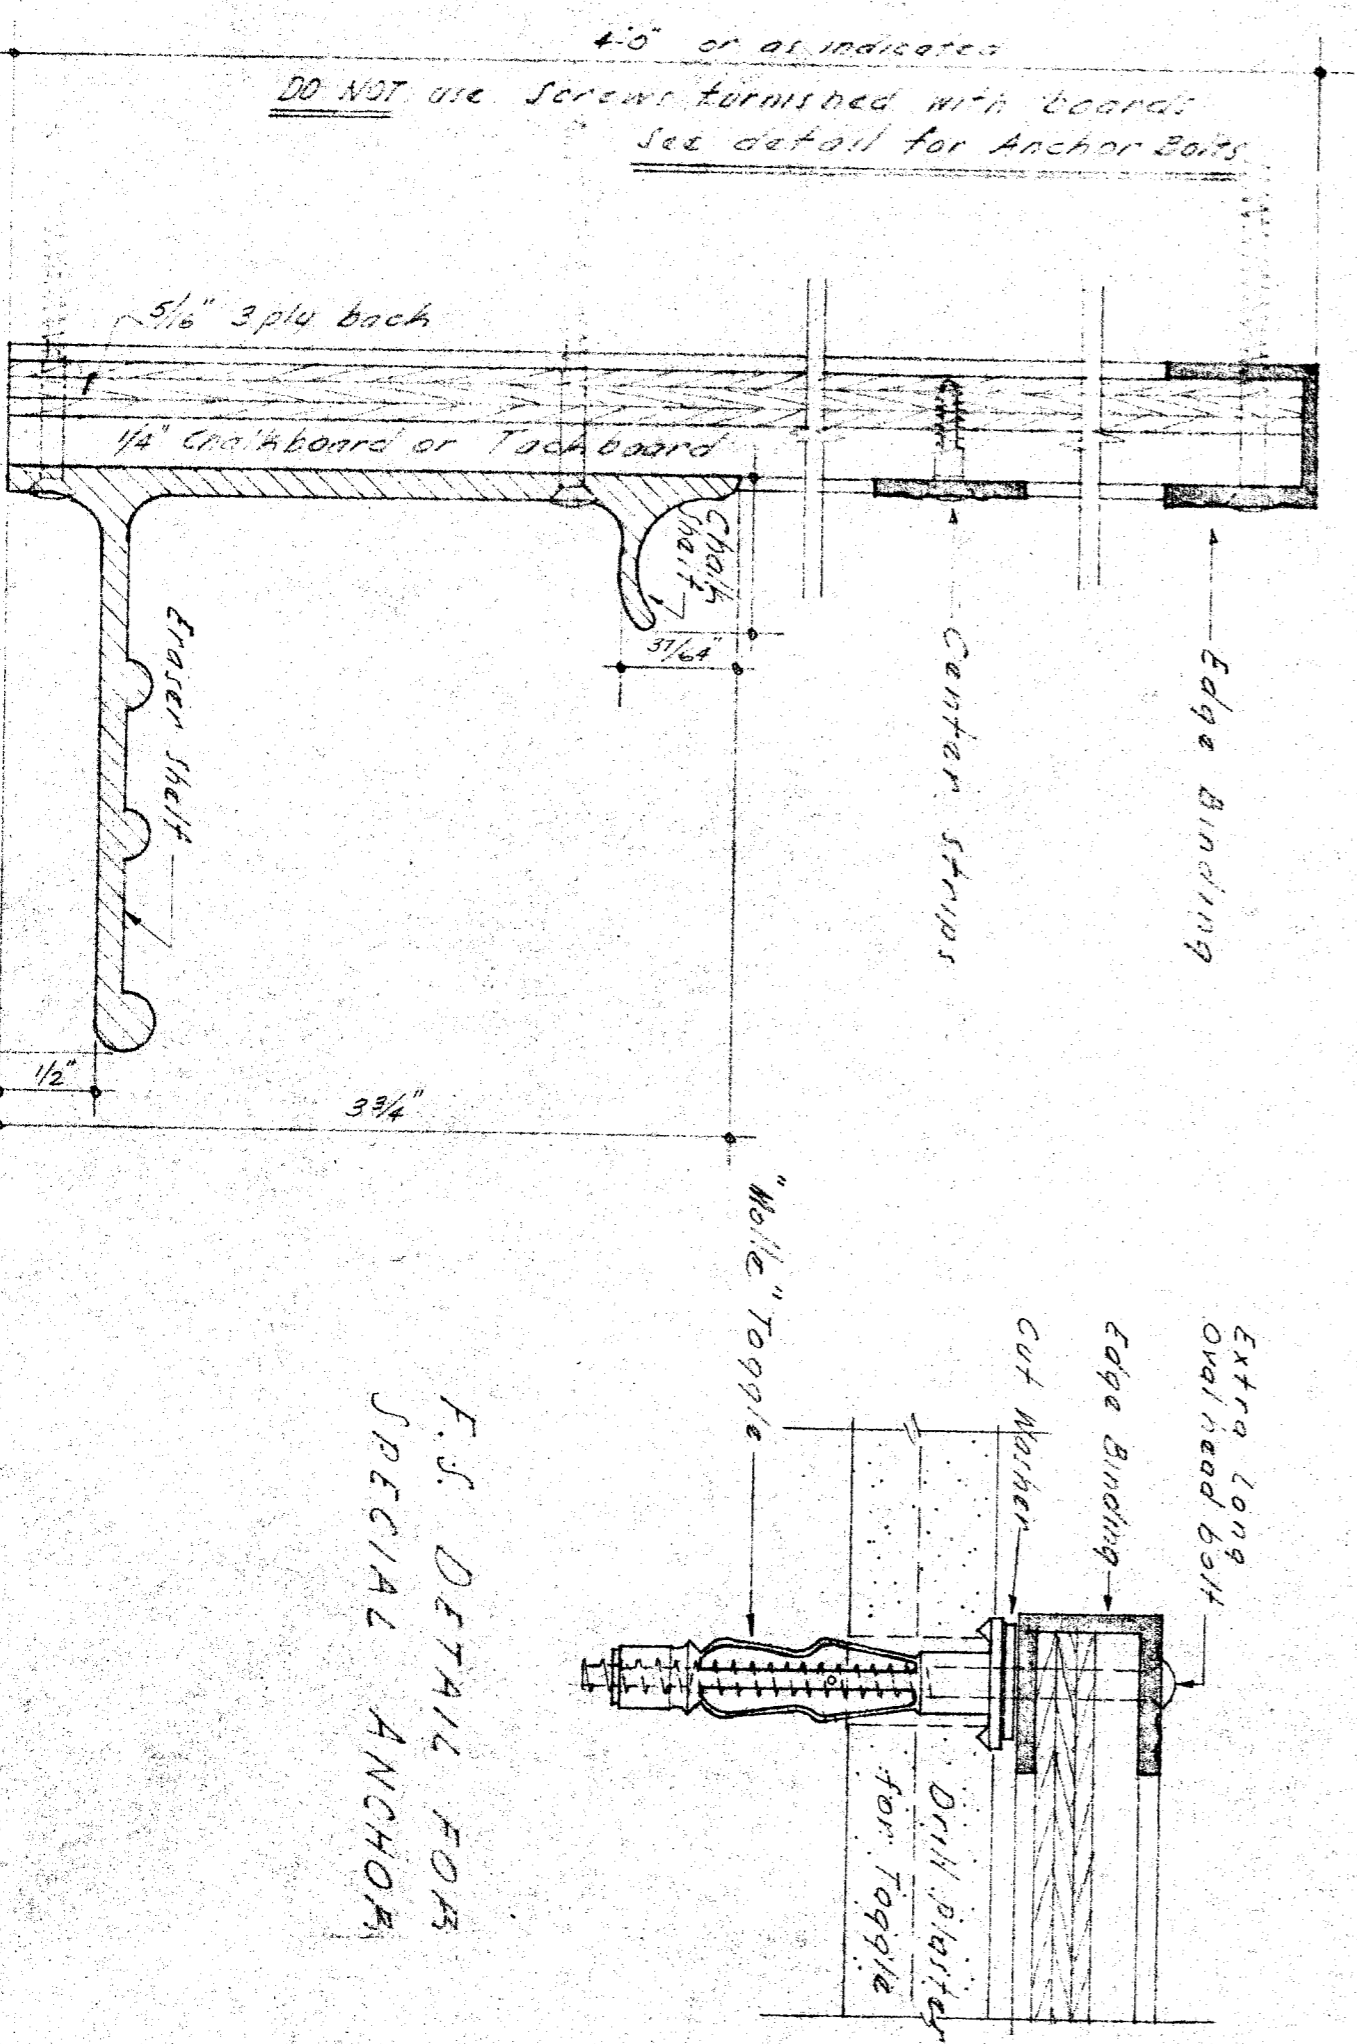


F.S. DETAIL FOR SPECIAL ANCHOR

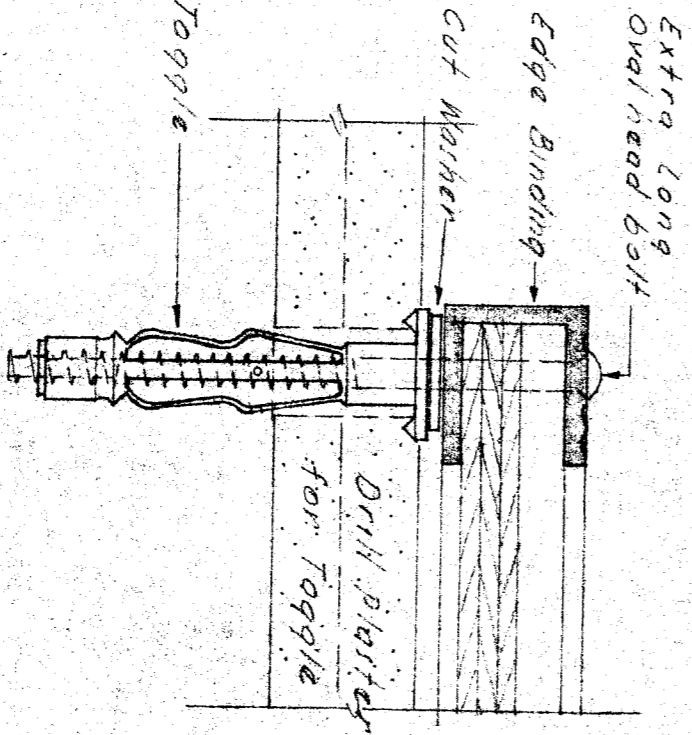


3" DETAIL SECTION CURTAIN  
POCKET LIBRARY ROOM E-1

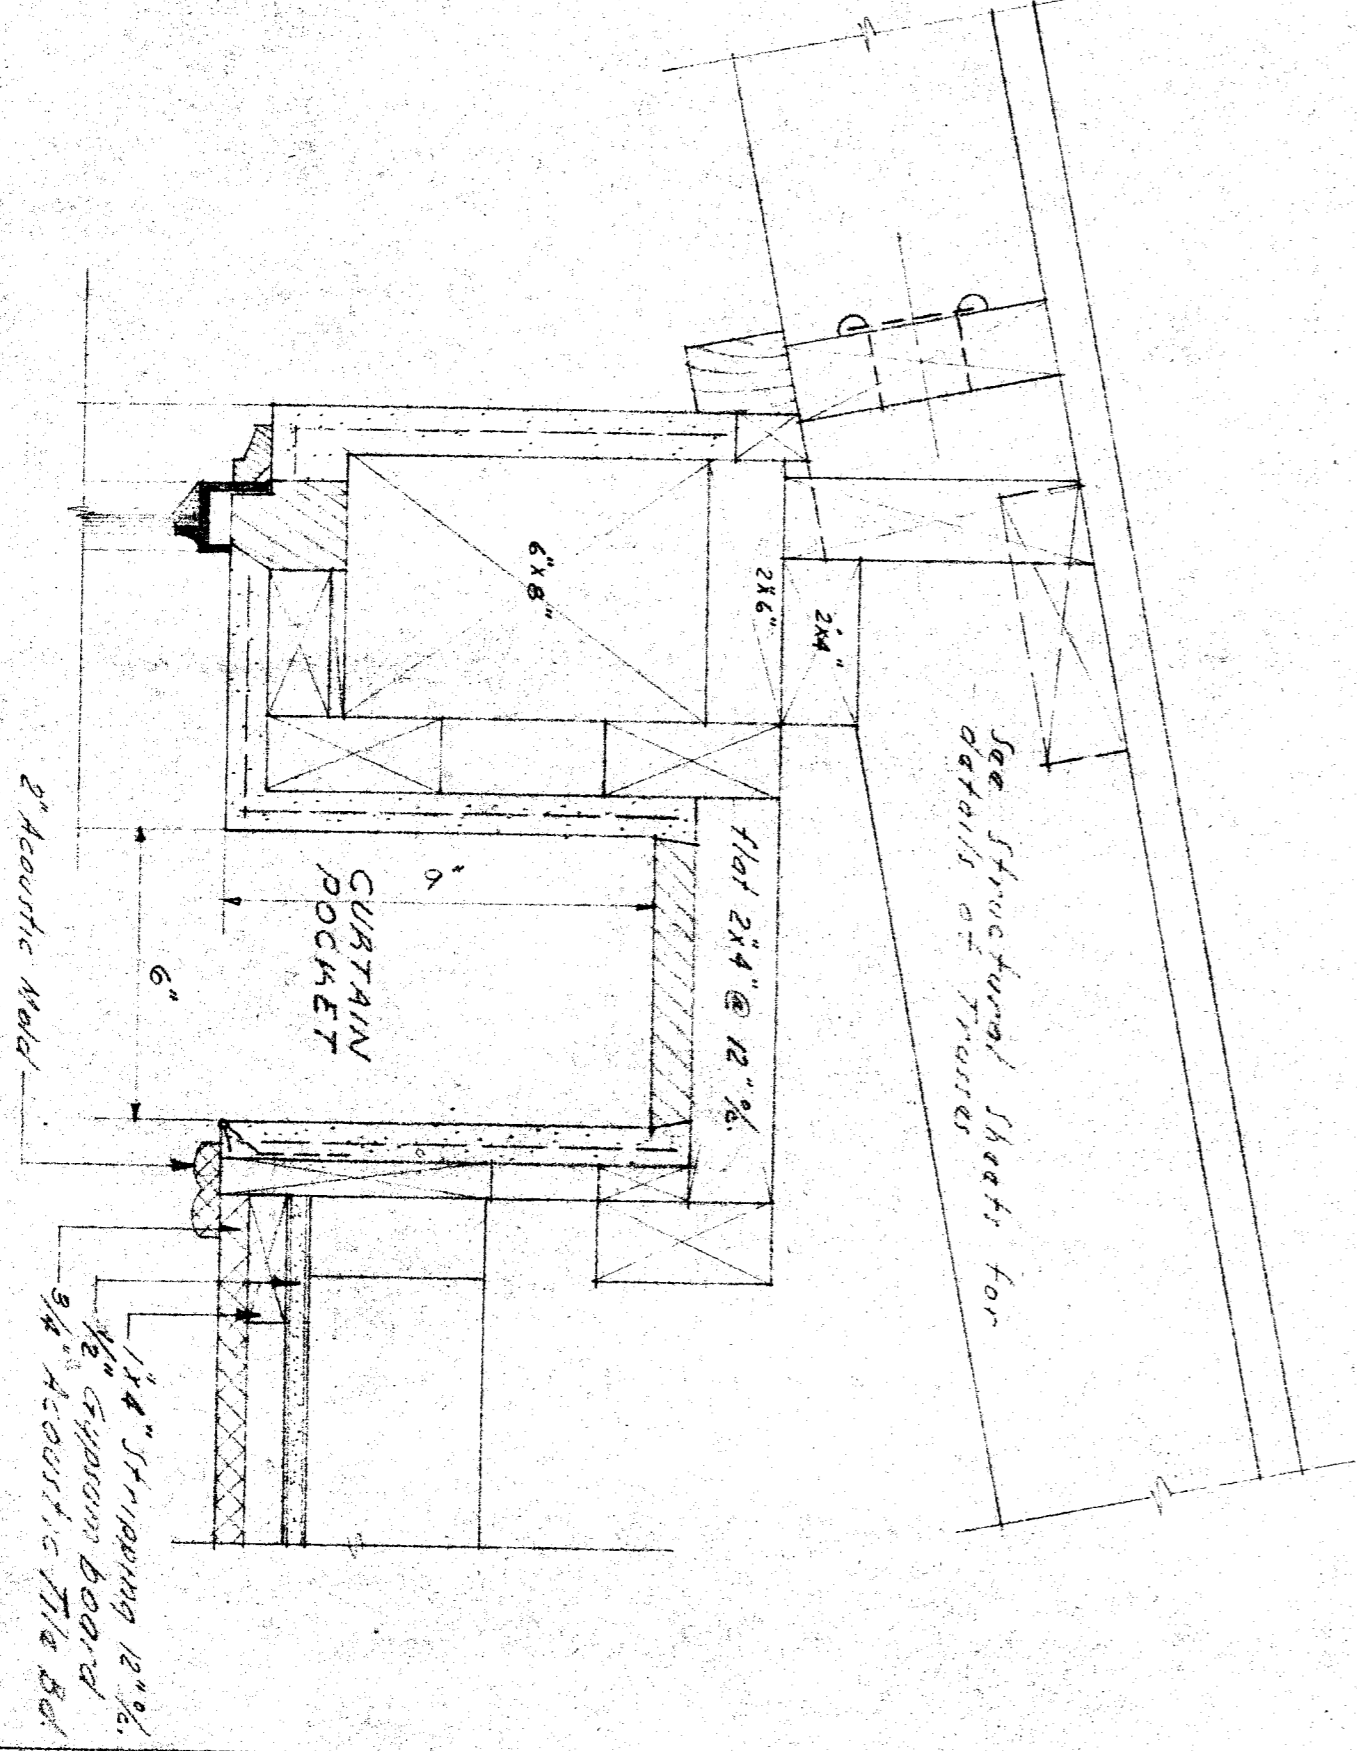


WEST WALL  
INTERIOR ELEVATION  
OFFICE NO 2 ROOM E-18

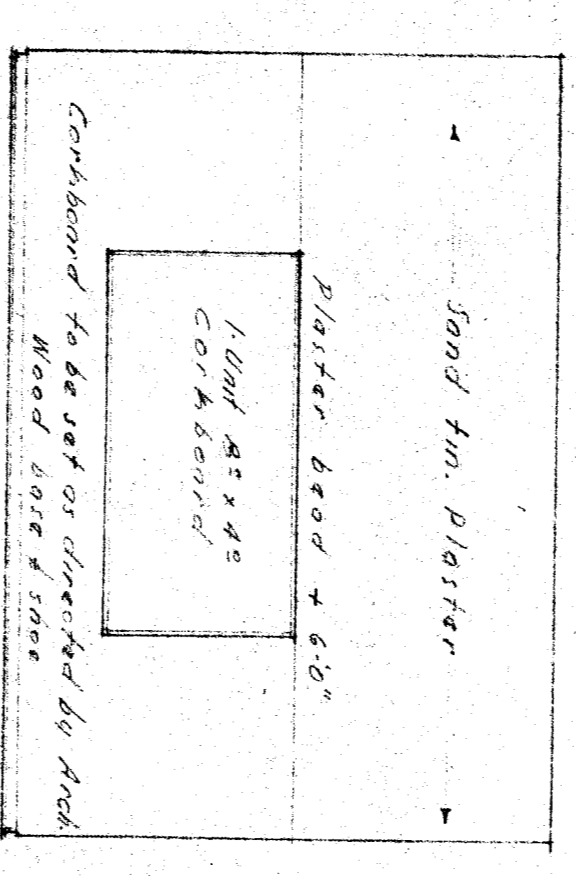


NORTH WALL  
INTERIOR ELEVATIONS  
EAST WALL  
TEACHERS TOILET B-6  
SOUTH WALL  
WEST WALL

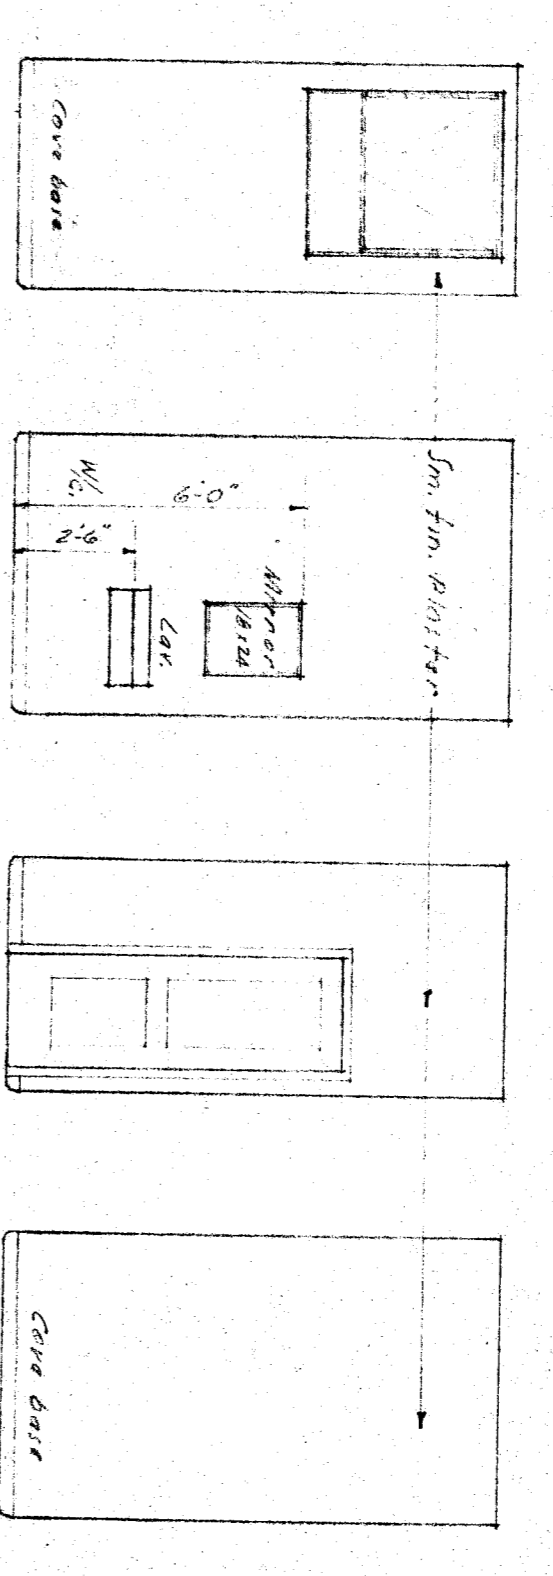

NORTH WALL  
INTERIOR ELEVATION  
EAST ROOM E-9

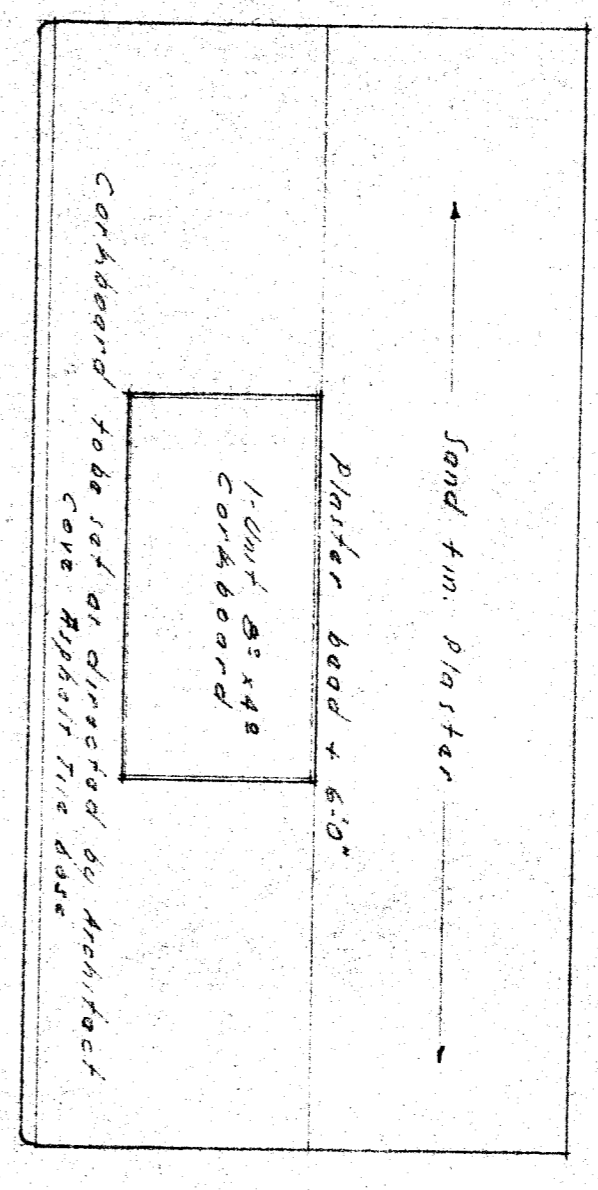


WEST WALL  
INTERIOR ELEVATION  
OFFICE NO 1 ROOM E-17

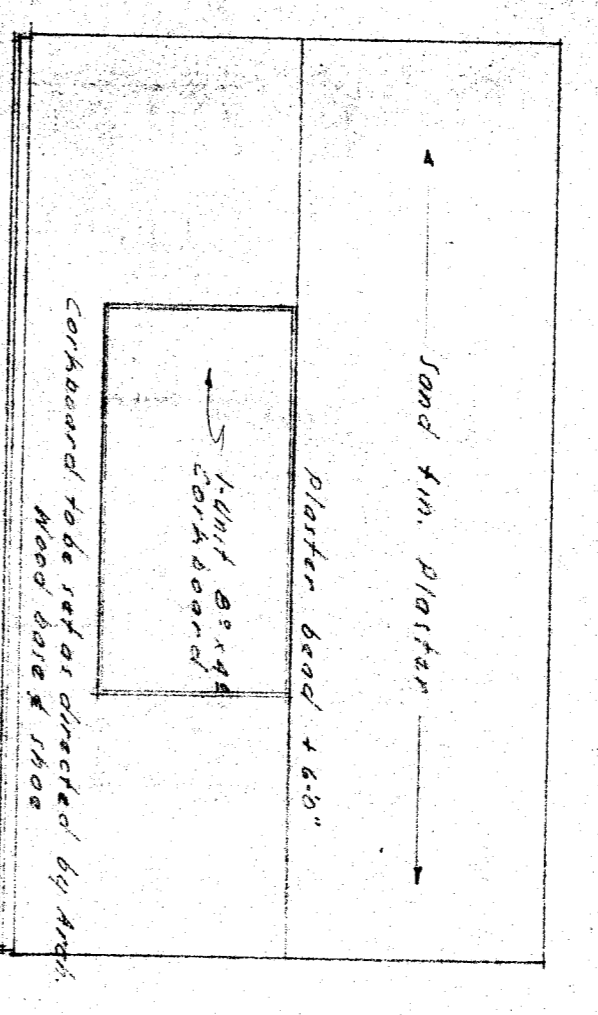


INTERIOR ELEVATIONS  
SCALE 1/4\"/>


EAST WALL  
SOUTH WALL  
WEST WALL  
TOILET E-19  
NORTH WALL

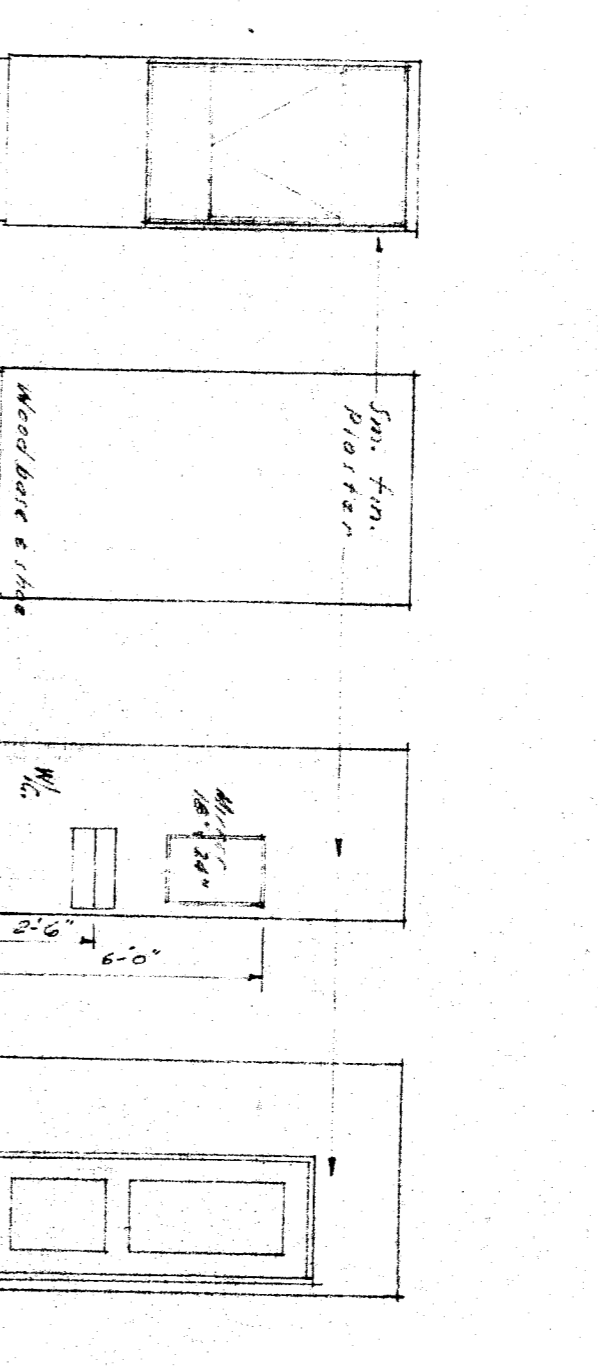


NORTH WALL  
INTERIOR ELEVATIONS  
DRESSING ROOM A-3  
EAST WALL  
SOUTH ROOM A-4  
SOUTH WALL

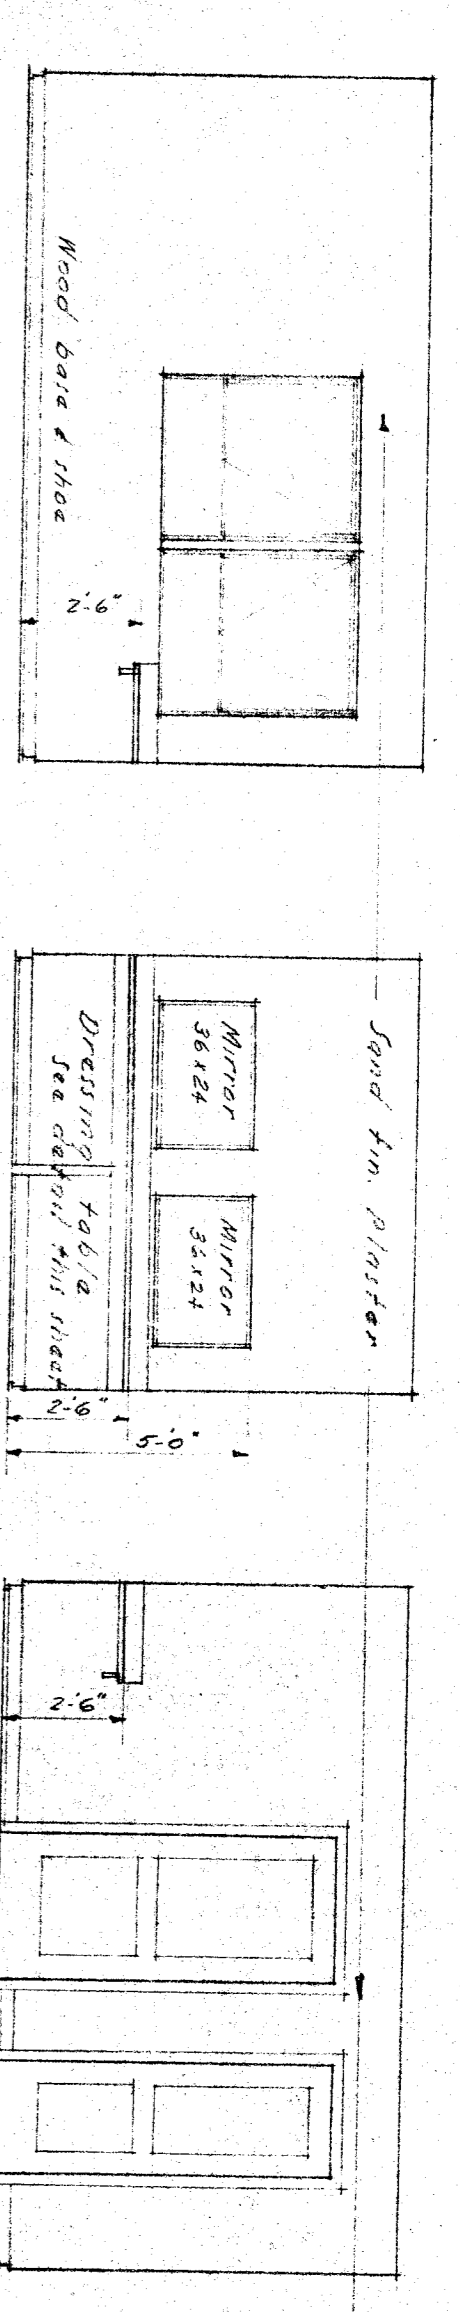


WEST WALL

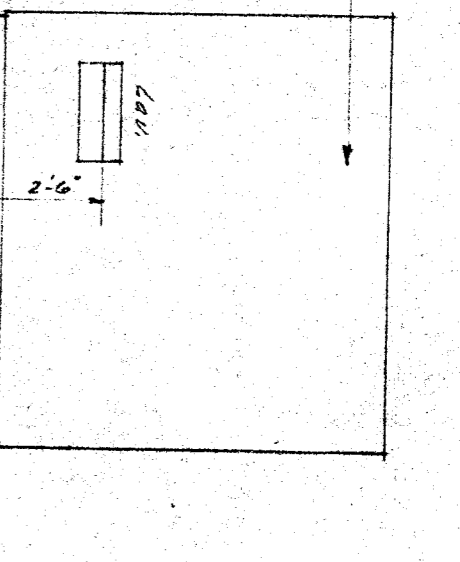



NORTH WALL  
INTERIOR ELEVATIONS  
TOILET A-5  
SOUTH WALL  
SIMILAR A-6

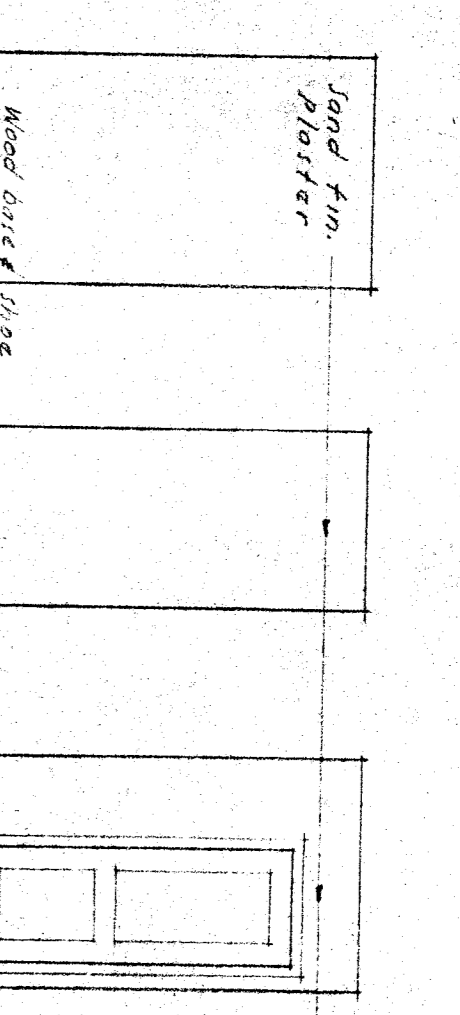

WEST WALL  
SIMILAR A-6

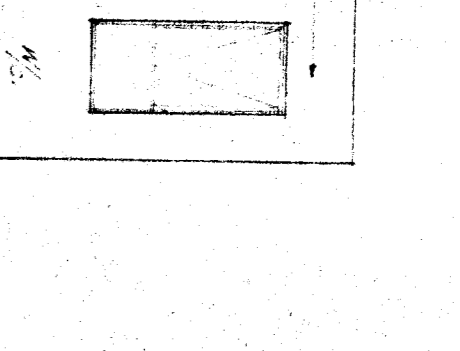


NORTH WALL  
INTERIOR ELEVATIONS  
TOILET A-20  
SOUTH WALL  
WEST WALL

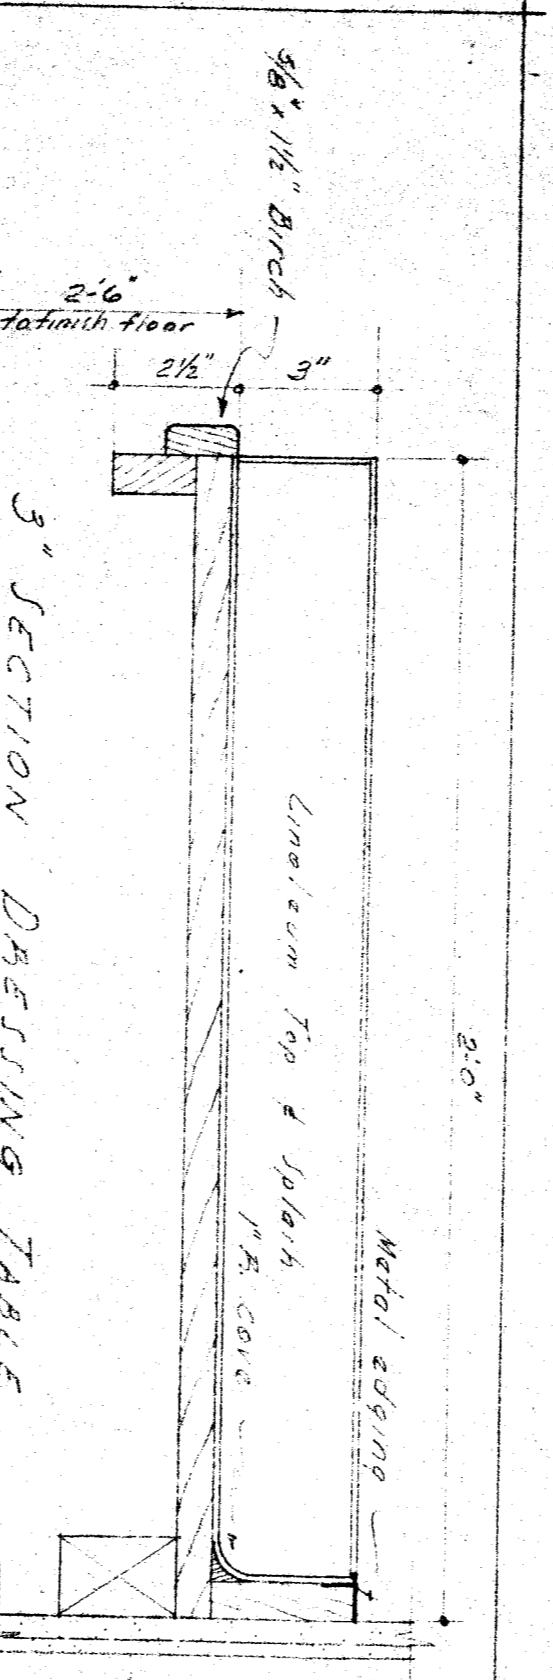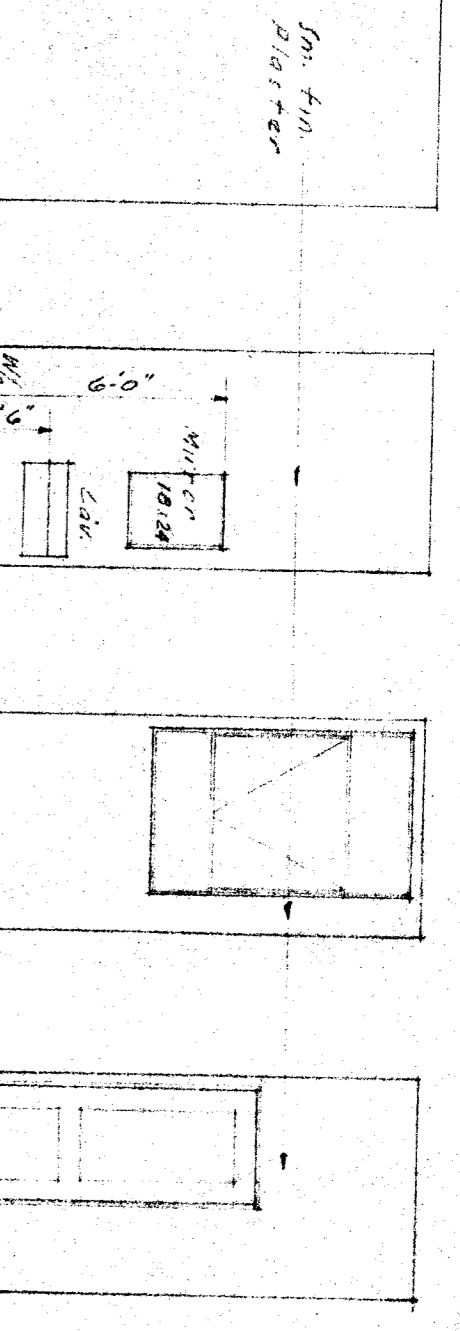


3" SECTION DRESSING TABLE

1/2" SECTION STAIRS HALL A-6  
STAIRS HALL A-7 IDENTICAL - REVERSE

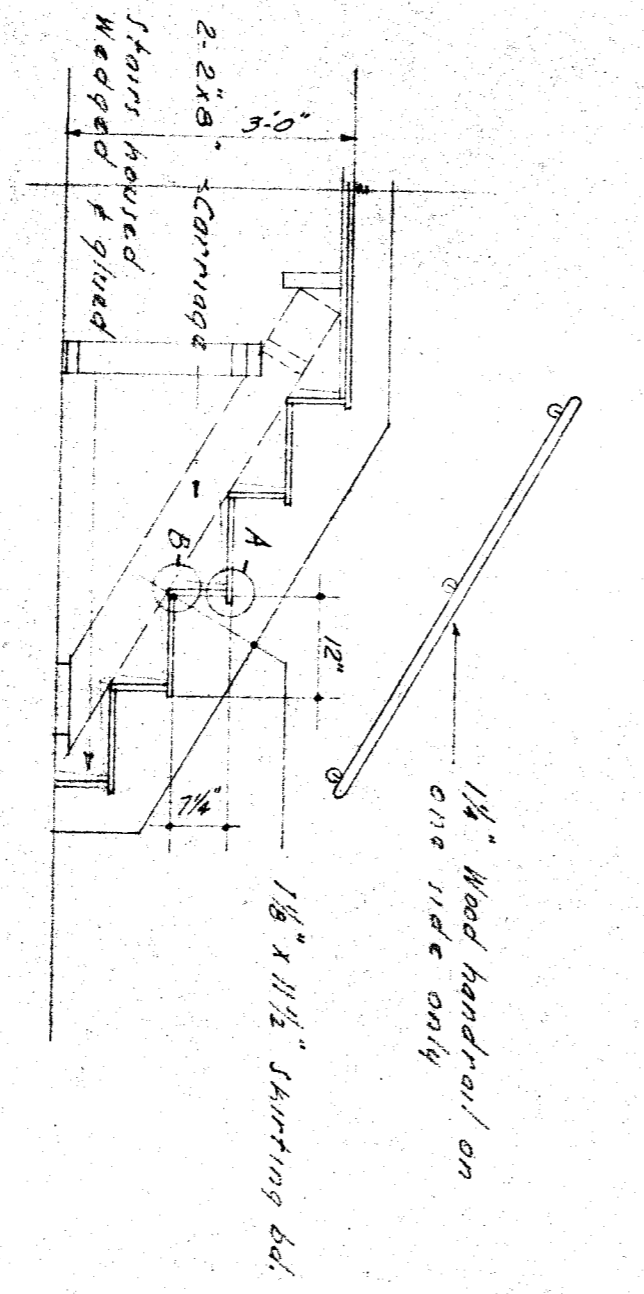

Note: Treads 3/4" thick on  
Risers 3/4" thick on

3" DETAIL

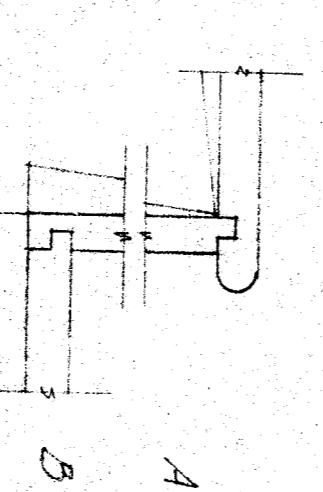

STATE OF CALIFORNIA  
DEPARTMENT OF PUBLIC WORKS  
DIVISION OF ARCHITECTURE

MANUFACTURED CONTRACT CONTACT  
BOARD OF EDUCATION  
APPROVED

INTERIOR ELEVATIONS & MISC. DETAILS  
PORTLAND AND SOUTH KING STREET STATION  
BAYVIEW FIELD CITY SCHOOL DISTRICT  
SCHOOL BOARD  
WRIGHT METCALF & PARSONS  
111 BORGAN BUILDING  
SAN FRANCISCO, CALIFORNIA

DATE: 7-7-49  
DRAWN: M.J.  
CHECKED: J.W.  
PROJECT: 105  
SHEET: 24