


FLAG POLE





1/2 F.S. ADJUSTABLE SHEAVE


WALL FIREPROOFING BETWEEN HEATER ROOM - TOILETS AND AUDITORIUM

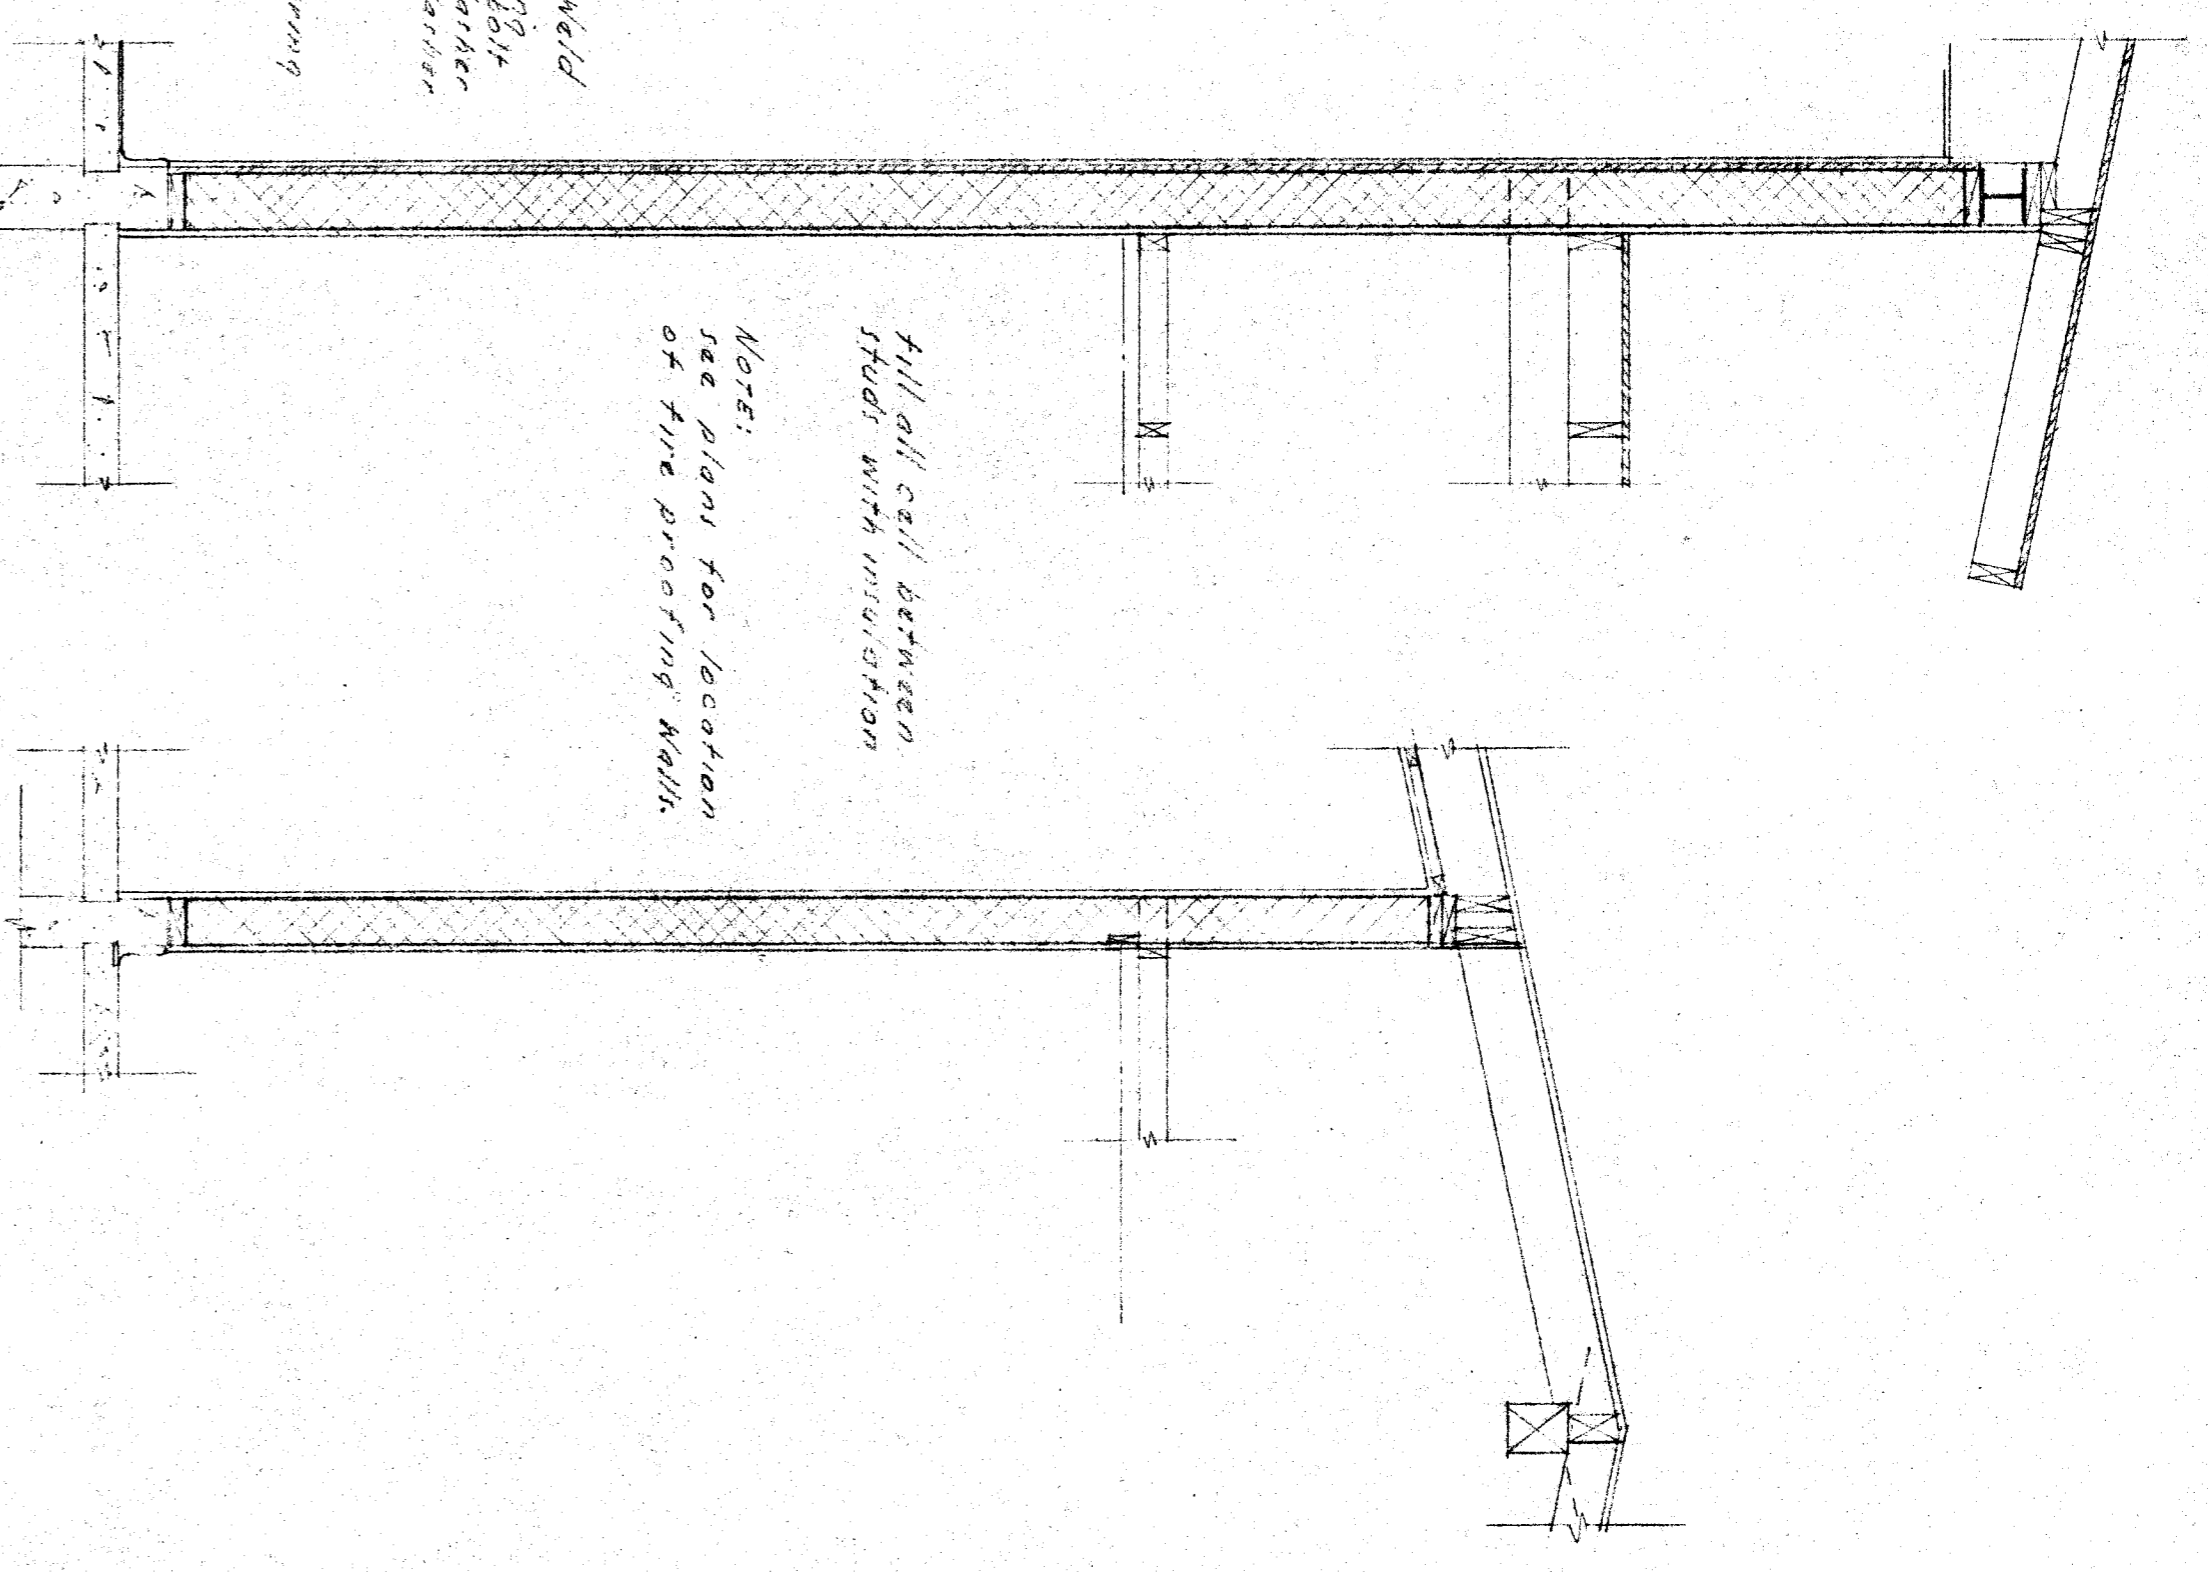


TYPICAL ATTIC SEPARATION

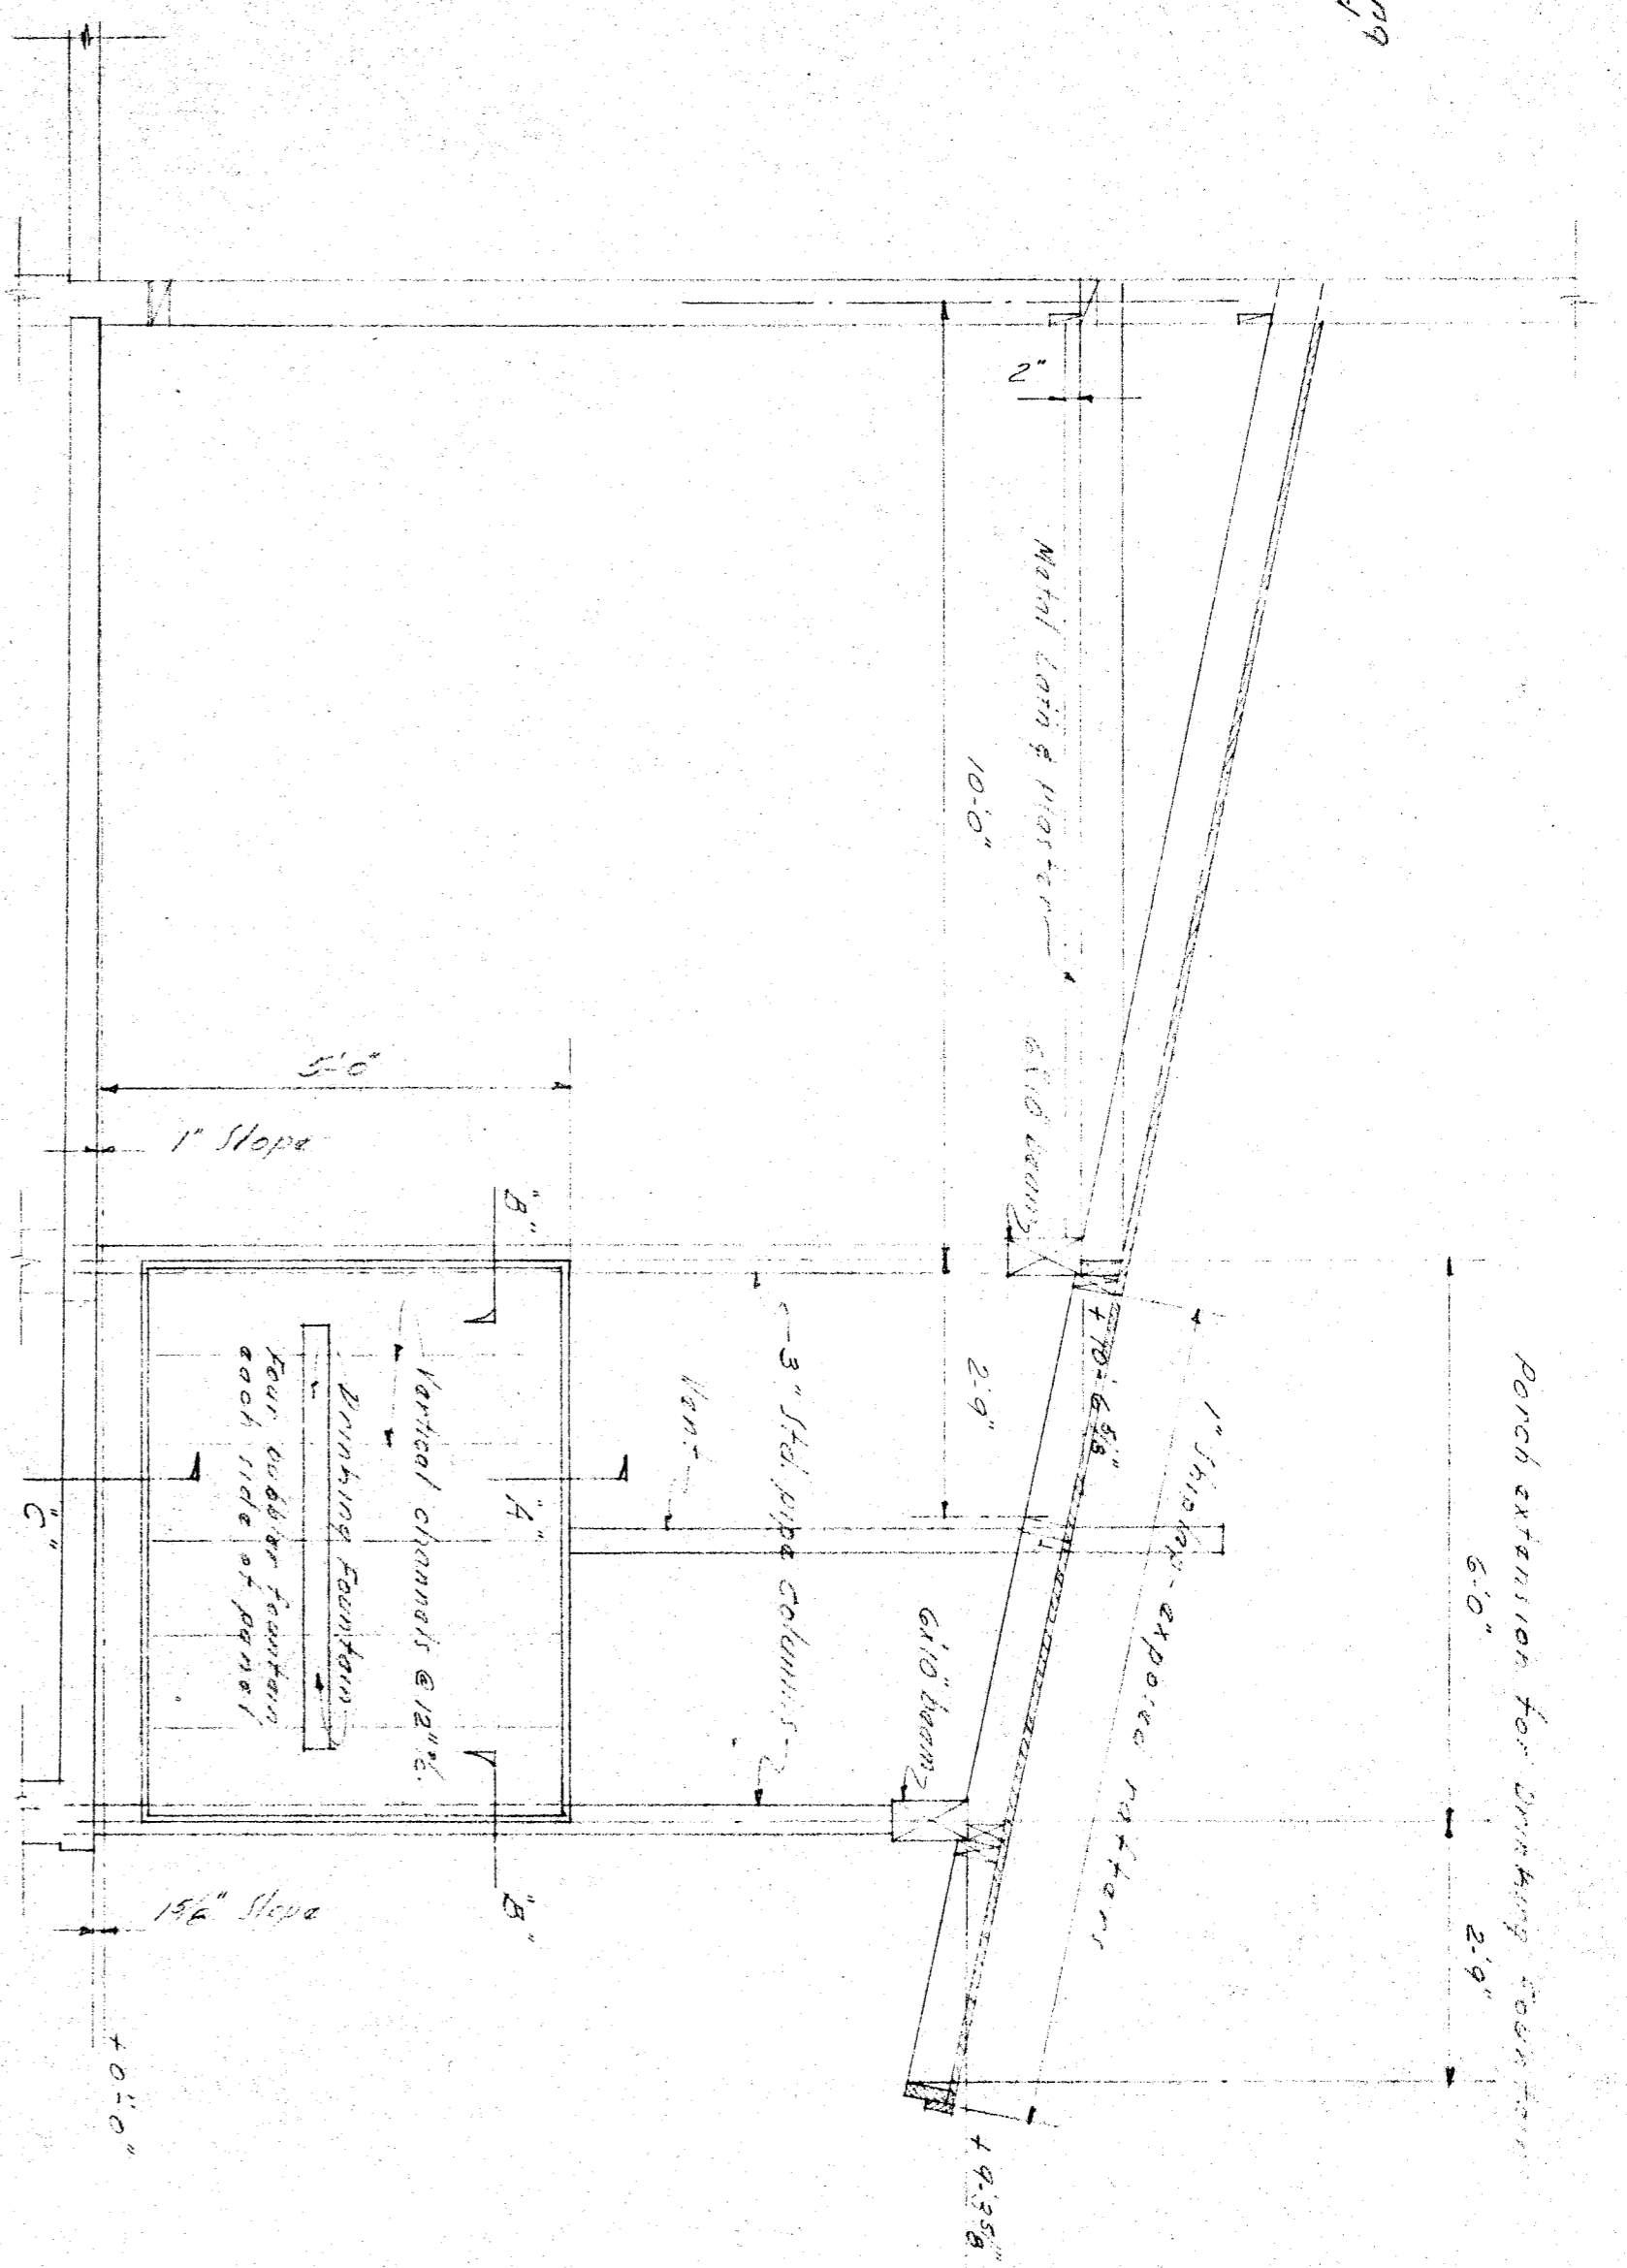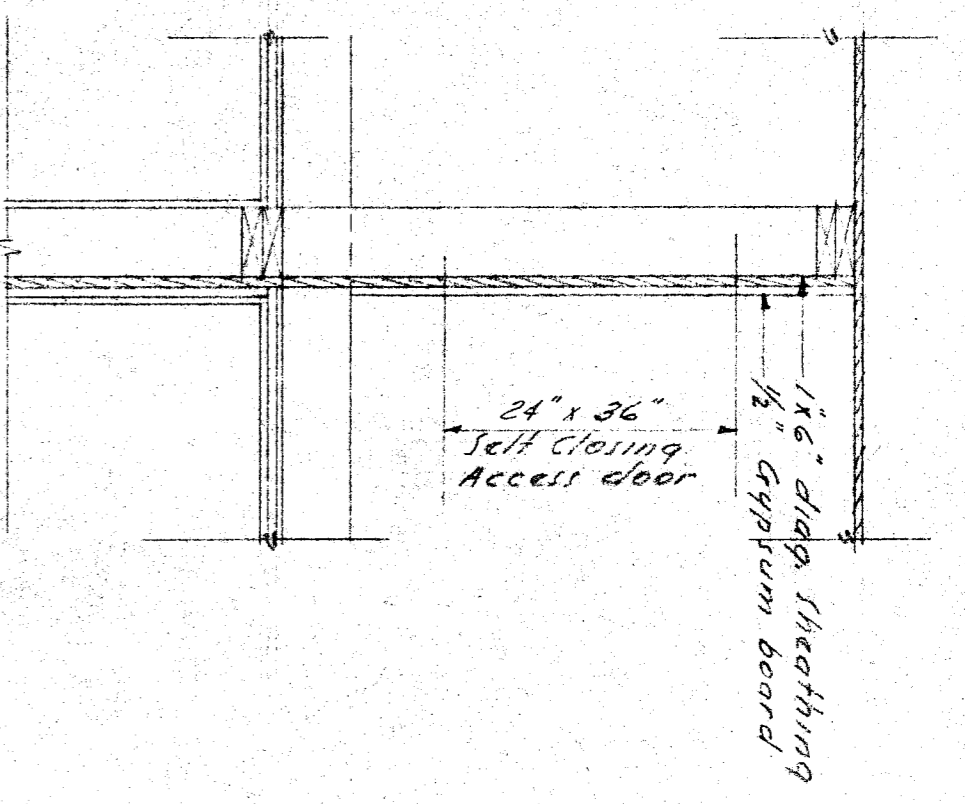


1/2 SECTION AT DRAWING FOUNTAINS

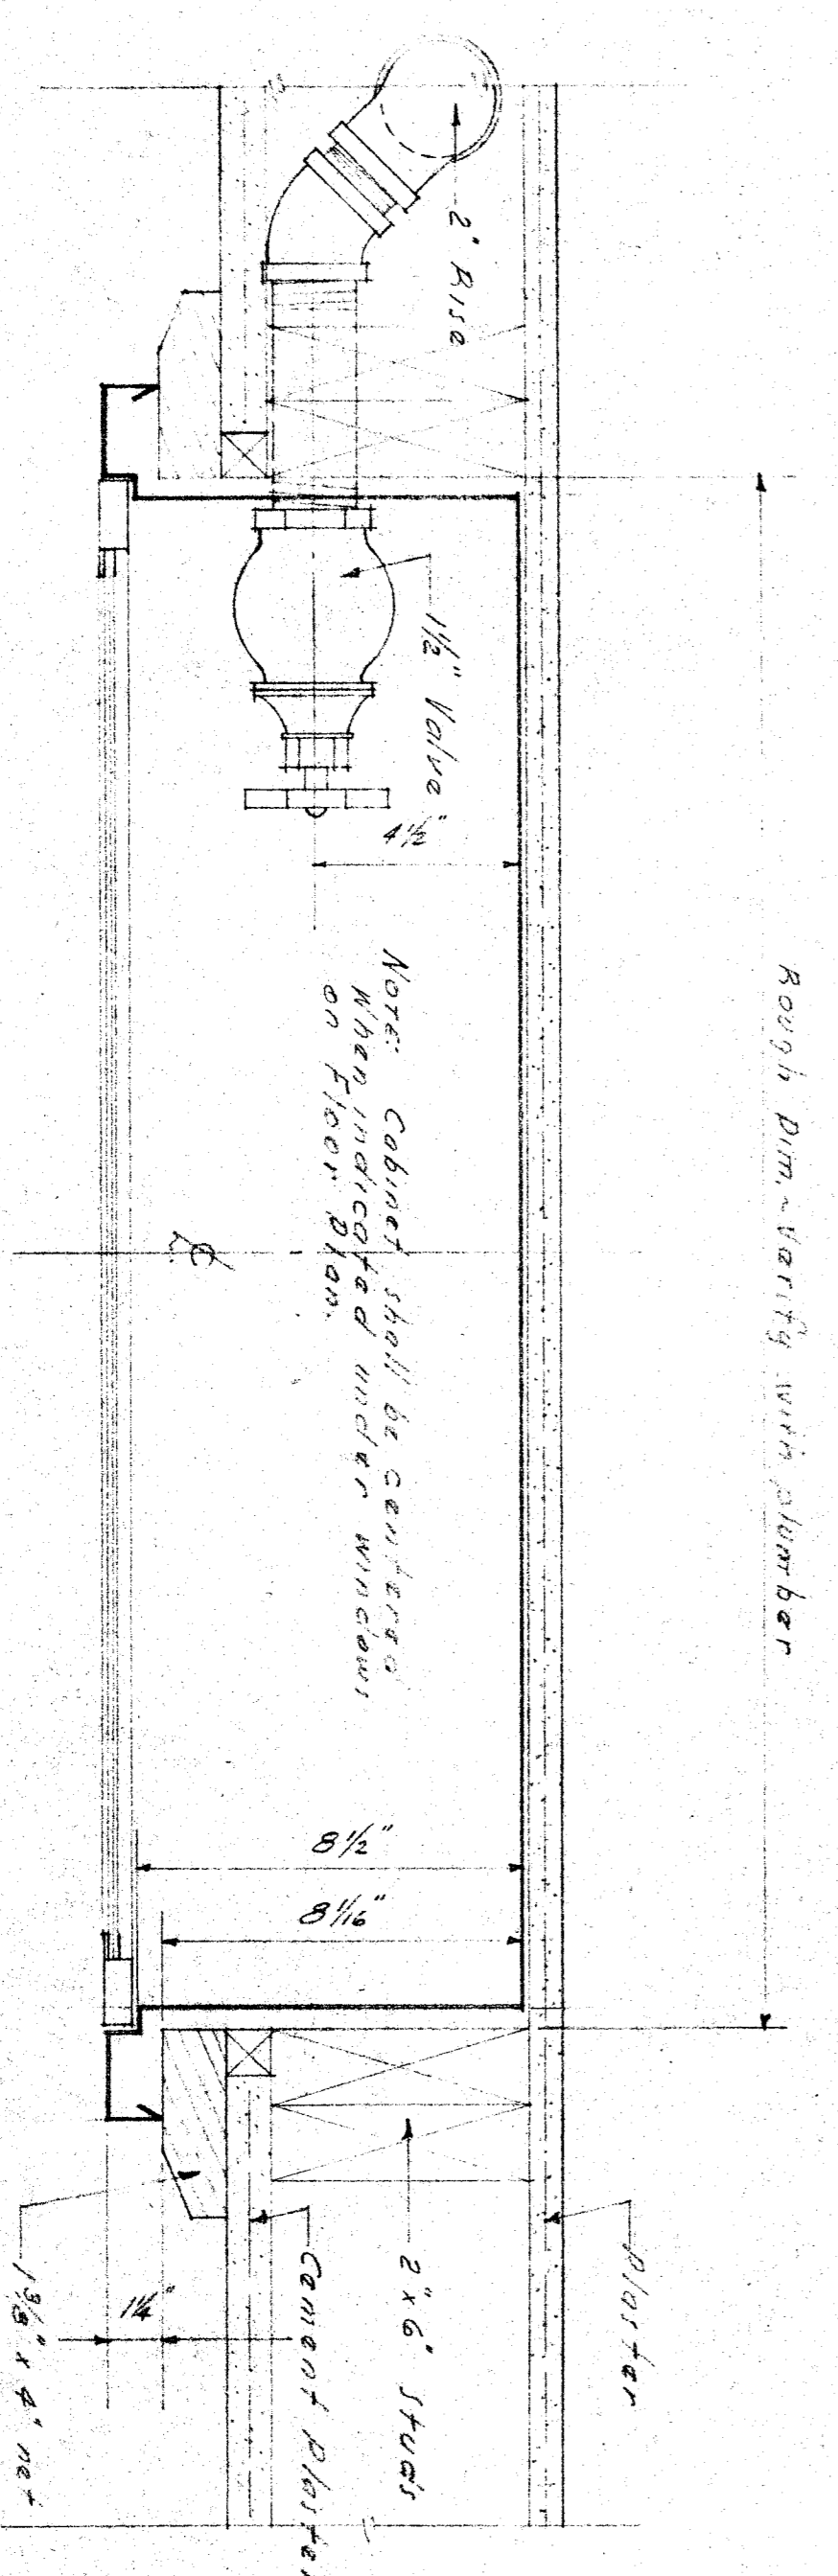

3\"/>

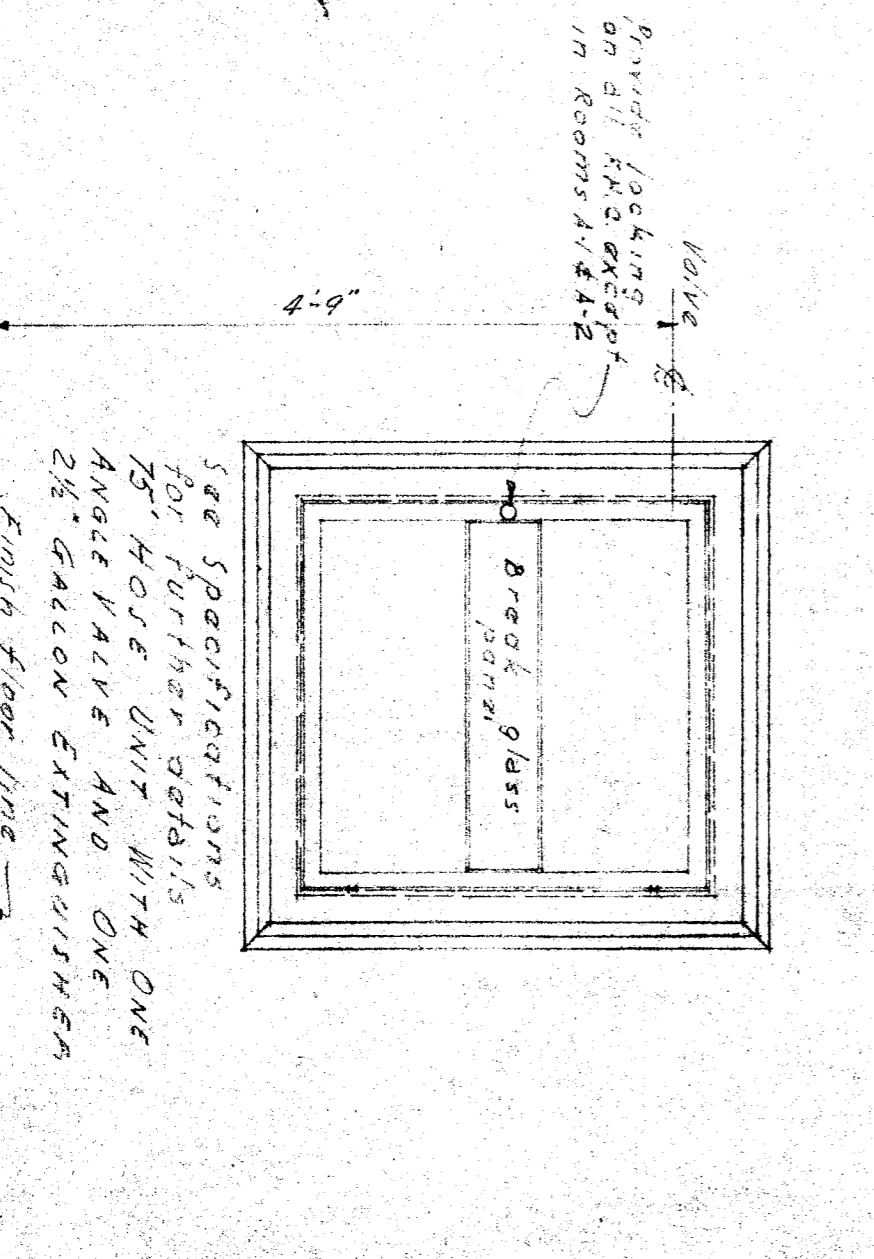

ELEVATION FIRE HOSE CABINET

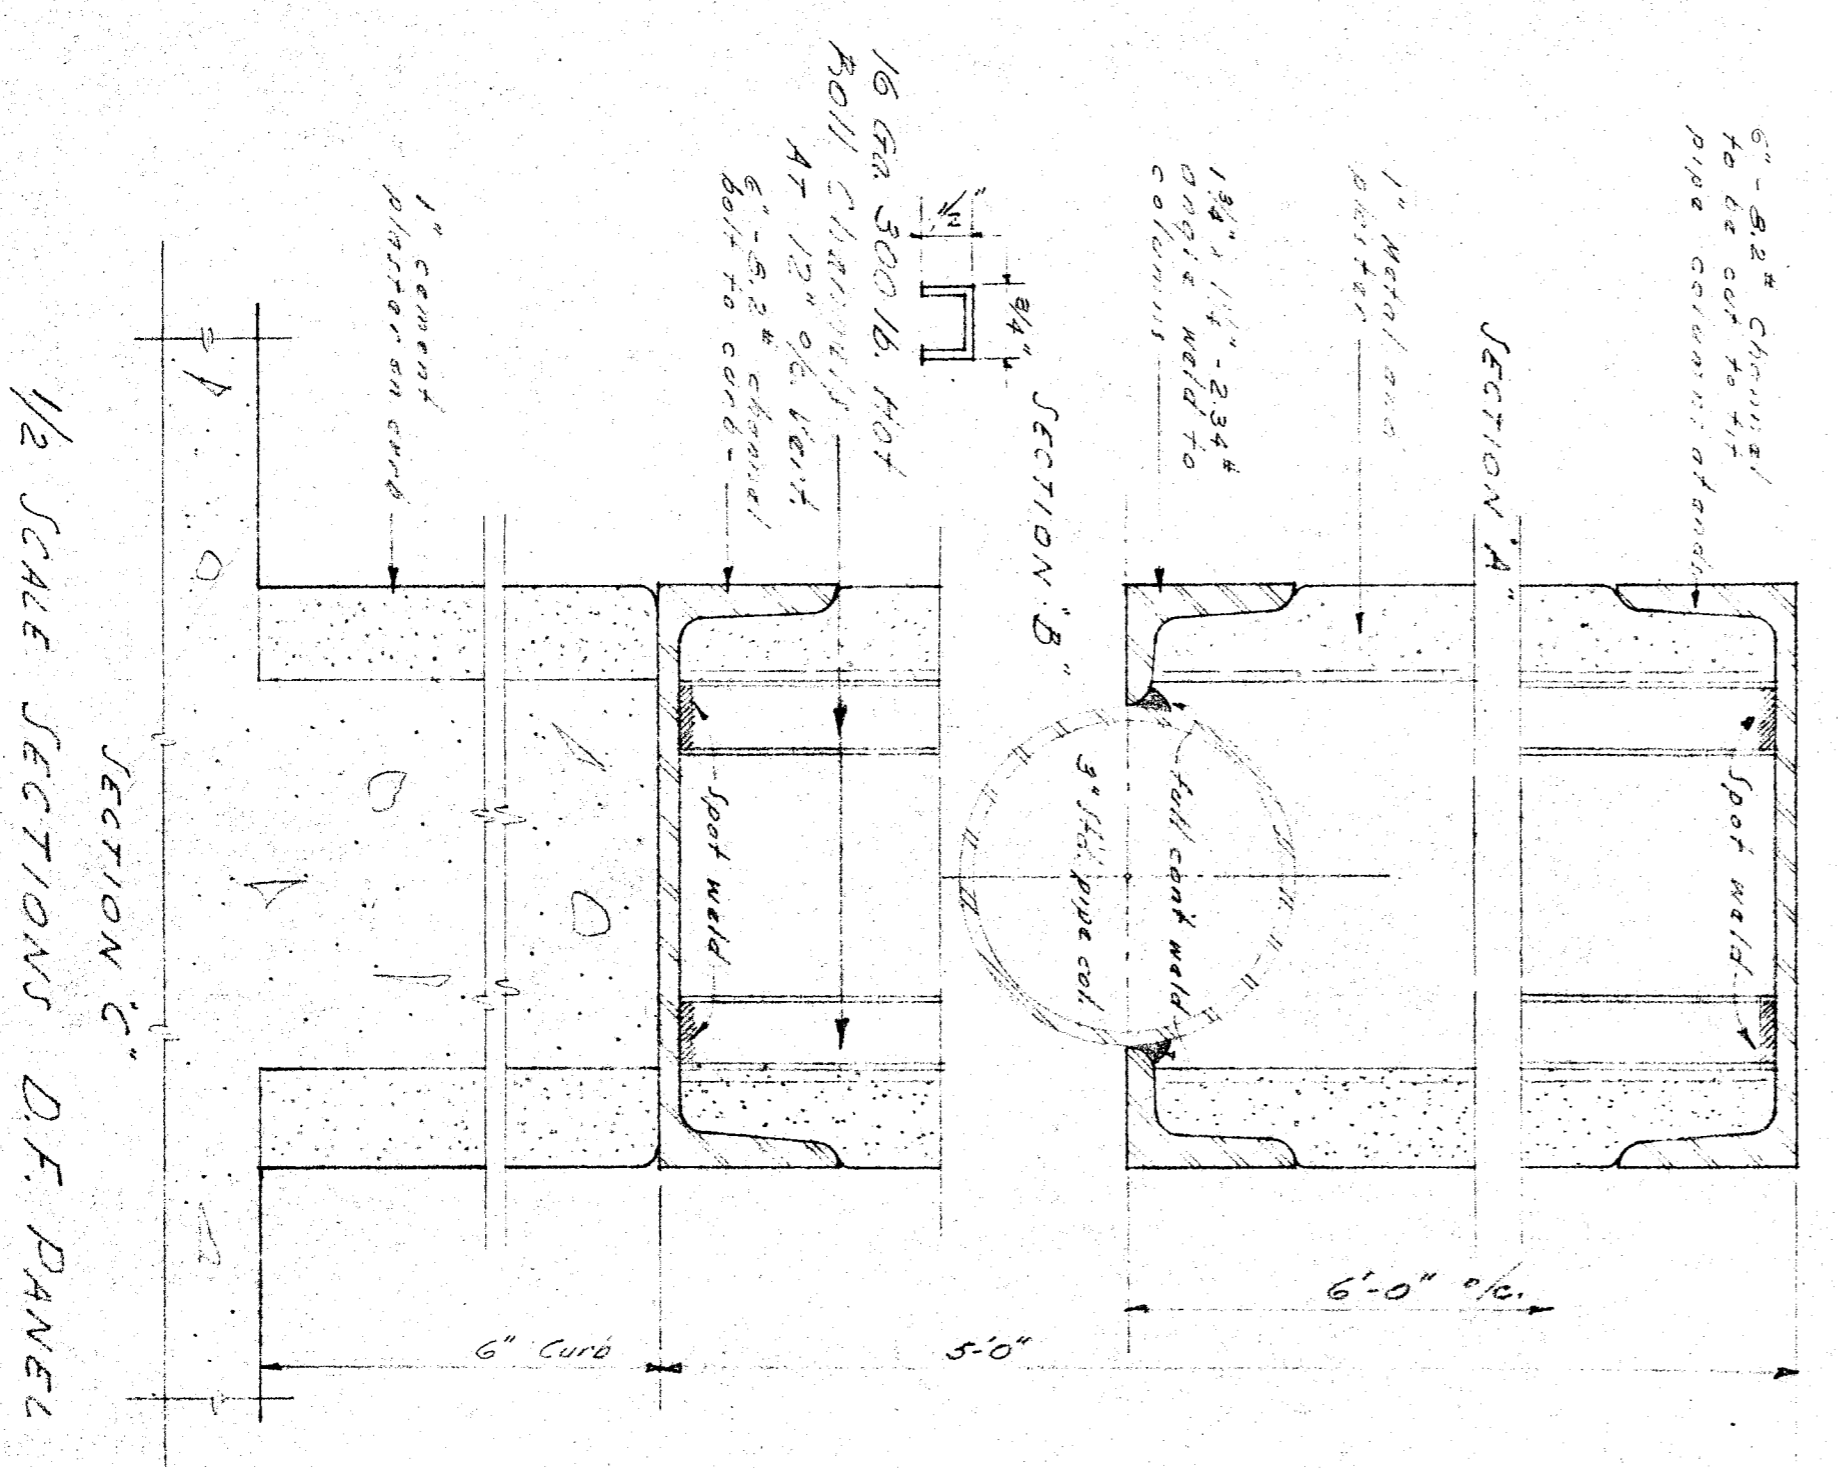

1/2 SCALE SECTIONS D.F. PANEL

STATE OF CALIFORNIA
DEPARTMENT OF PUBLIC WORKS
DIVISION OF ARCHITECTURE

BAKERSFIELD CITY SCHOOL DISTRICT
BOARD OF EDUCATION
APPROVED

MISC. DETAILS - D.F., FLAG POLE, ETC.
POTOMAC AND DOUTHAM STREETS SCHOOL
BAKERSFIELD CITY SCHOOL DISTRICT
BAKERSFIELD, CALIFORNIA

DATE	7-7-49	DATE	7-7-49
BY	Wright Metcalf & Parsons	BY	Wright Metcalf & Parsons
SCALE	AS SHOWN	SCALE	AS SHOWN
PROJECT	BAKERSFIELD CITY SCHOOL DISTRICT	PROJECT	BAKERSFIELD CITY SCHOOL DISTRICT
NO.	1335	NO.	1335
REV.	1	REV.	1