


Attachment "A" Site Information (Eissler Elementary)

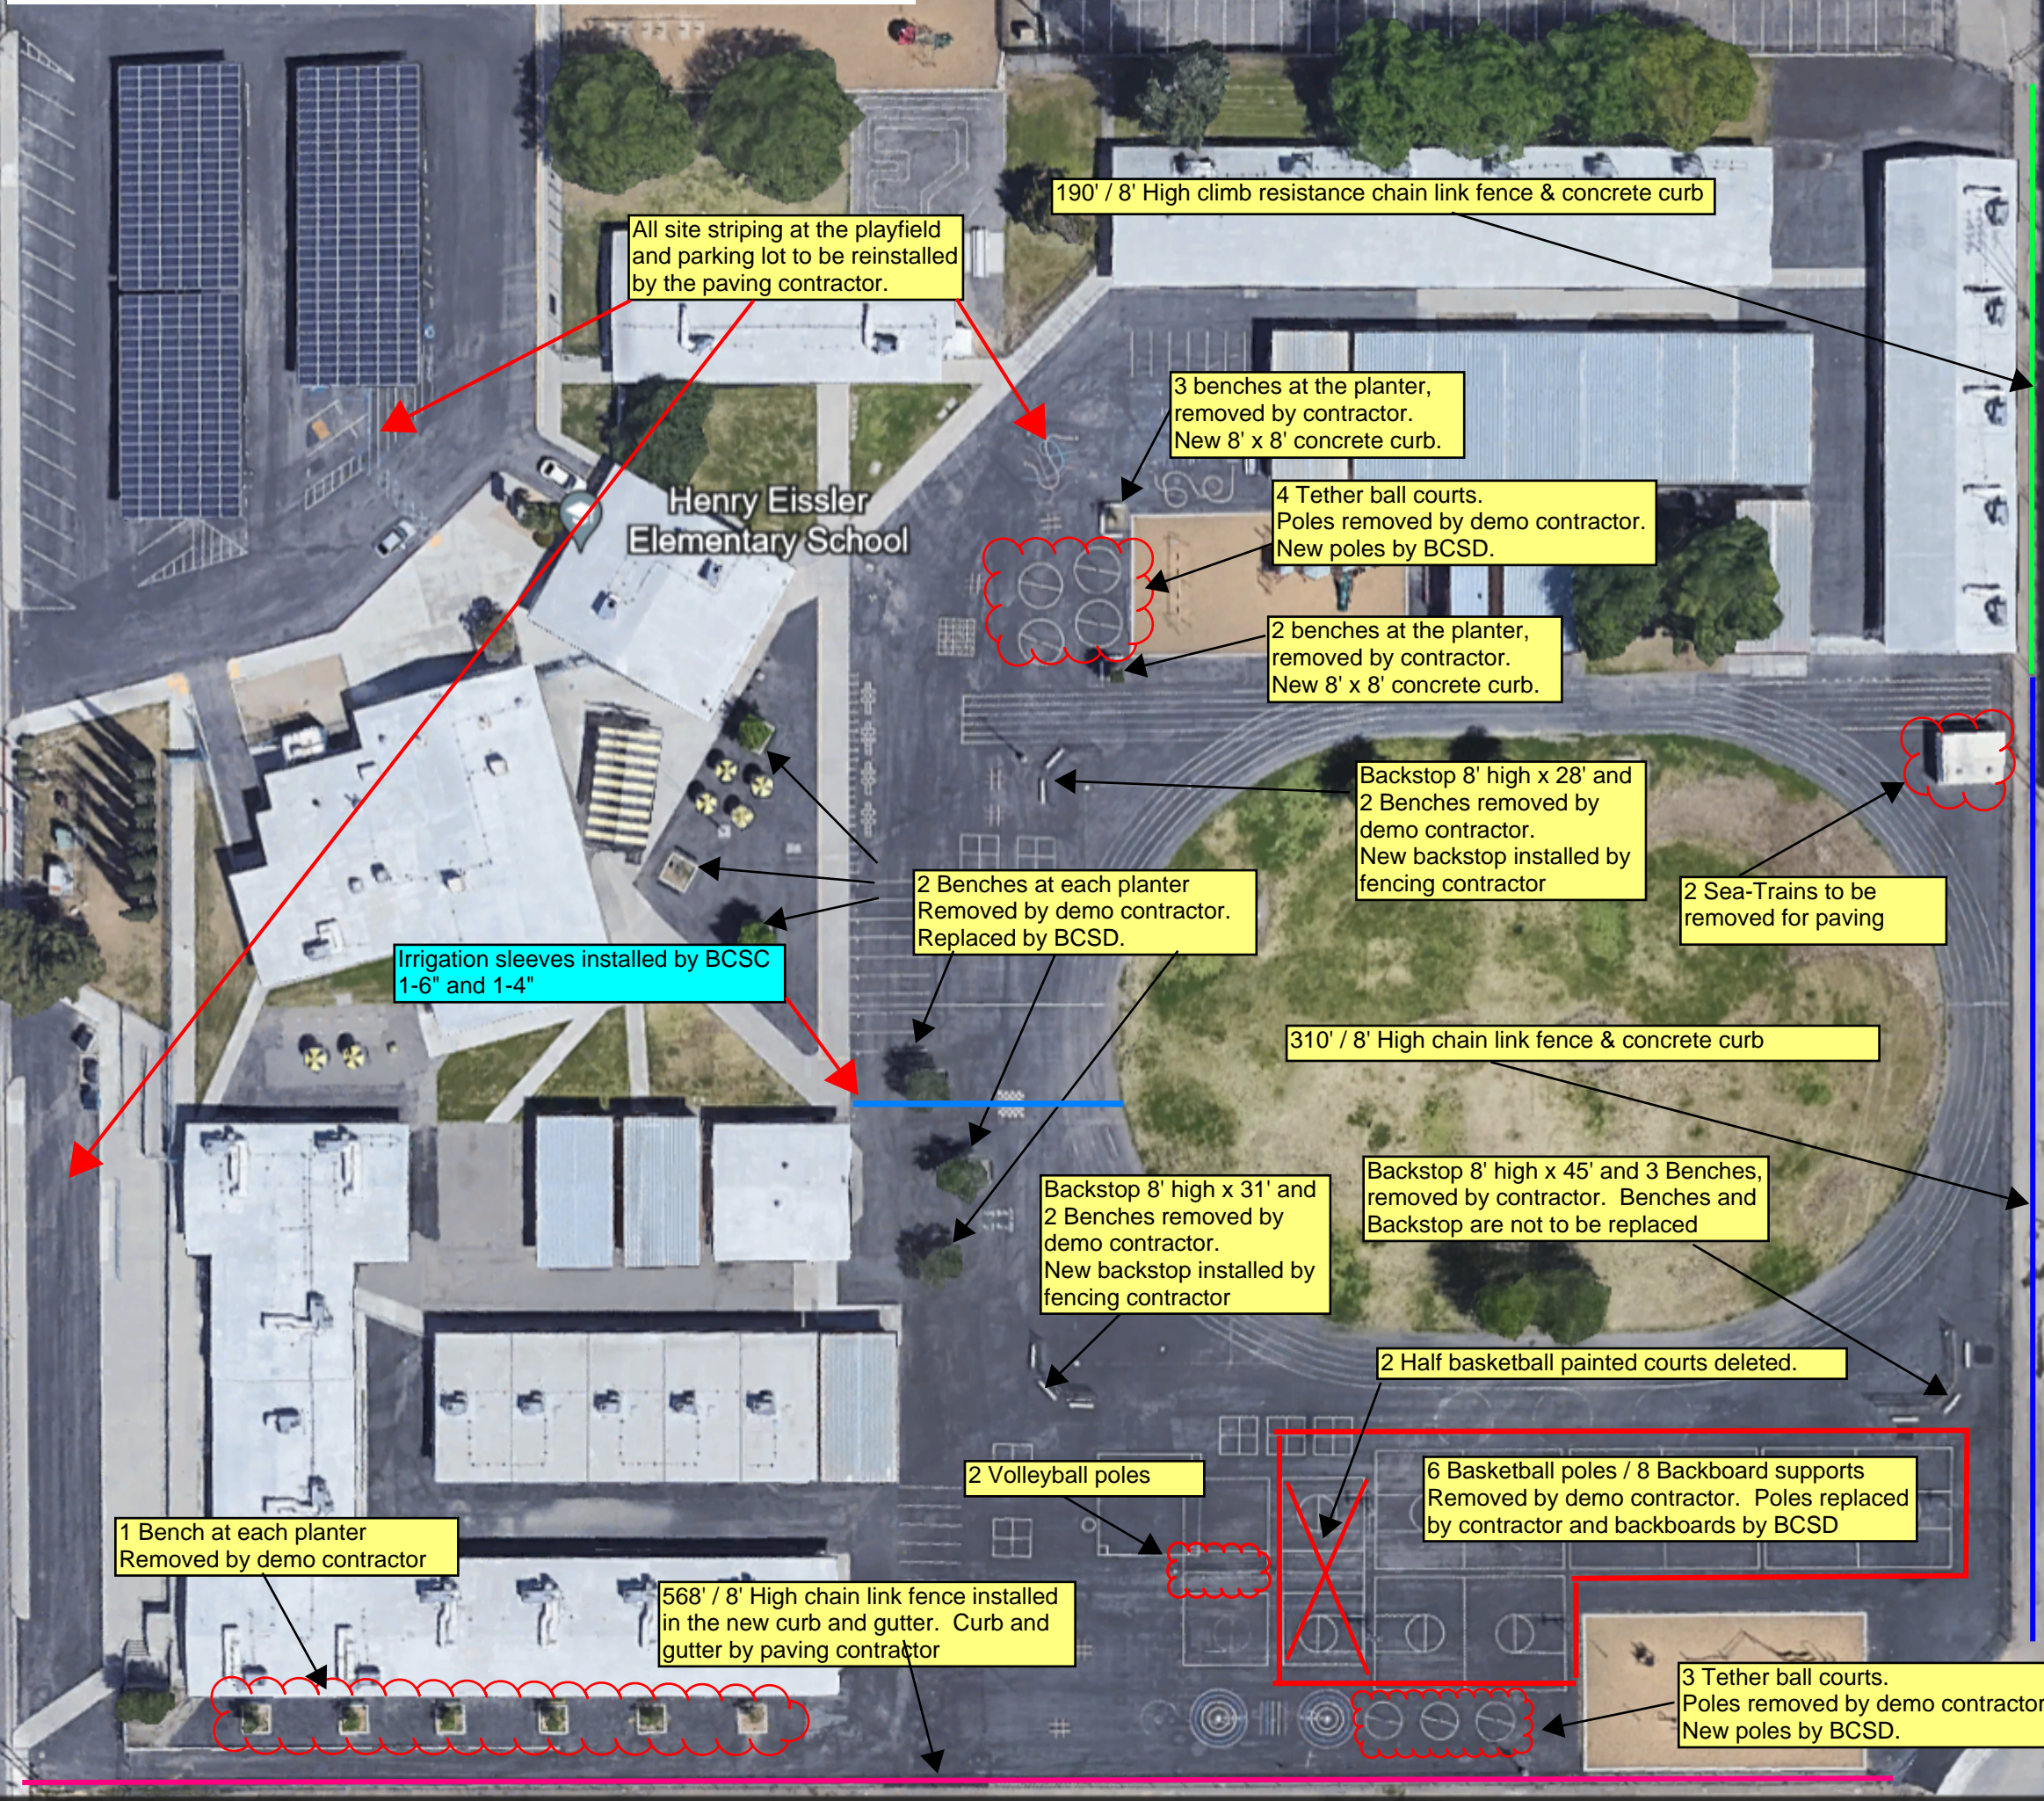

All site striping at the playfield and parking lot to be reinstalled by the paving contractor.

190' / 8' High climb resistance chain link fence & concrete curb

3 benches at the planter, removed by contractor. New 8' x 8' concrete curb.

4 Tether ball courts. Poles removed by demo contractor. New poles by BCSD.

2 benches at the planter, removed by contractor. New 8' x 8' concrete curb.

Backstop 8' high x 28' and 2 Benches removed by demo contractor. New backstop installed by fencing contractor

2 Sea-Trains to be removed for paving

2 Benches at each planter Removed by demo contractor. Replaced by BCSD.

Irrigation sleeves installed by BCSC 1-6" and 1-4"

310' / 8' High chain link fence & concrete curb

Backstop 8' high x 31' and 2 Benches removed by demo contractor. New backstop installed by fencing contractor

Backstop 8' high x 45' and 3 Benches, removed by contractor. Benches and Backstop are not to be replaced

2 Half basketball painted courts deleted.

2 Volleyball poles

6 Basketball poles / 8 Backboard supports Removed by demo contractor. Poles replaced by contractor and backboards by BCSD

1 Bench at each planter Removed by demo contractor

568' / 8' High chain link fence installed in the new curb and gutter. Curb and gutter by paving contractor

3 Tether ball courts. Poles removed by demo contractor. New poles by BCSD.