


**NOTE:**  
 POST FOOTINGS @ EVERY 10'-0" OR AT  
 EACH FENCE POST

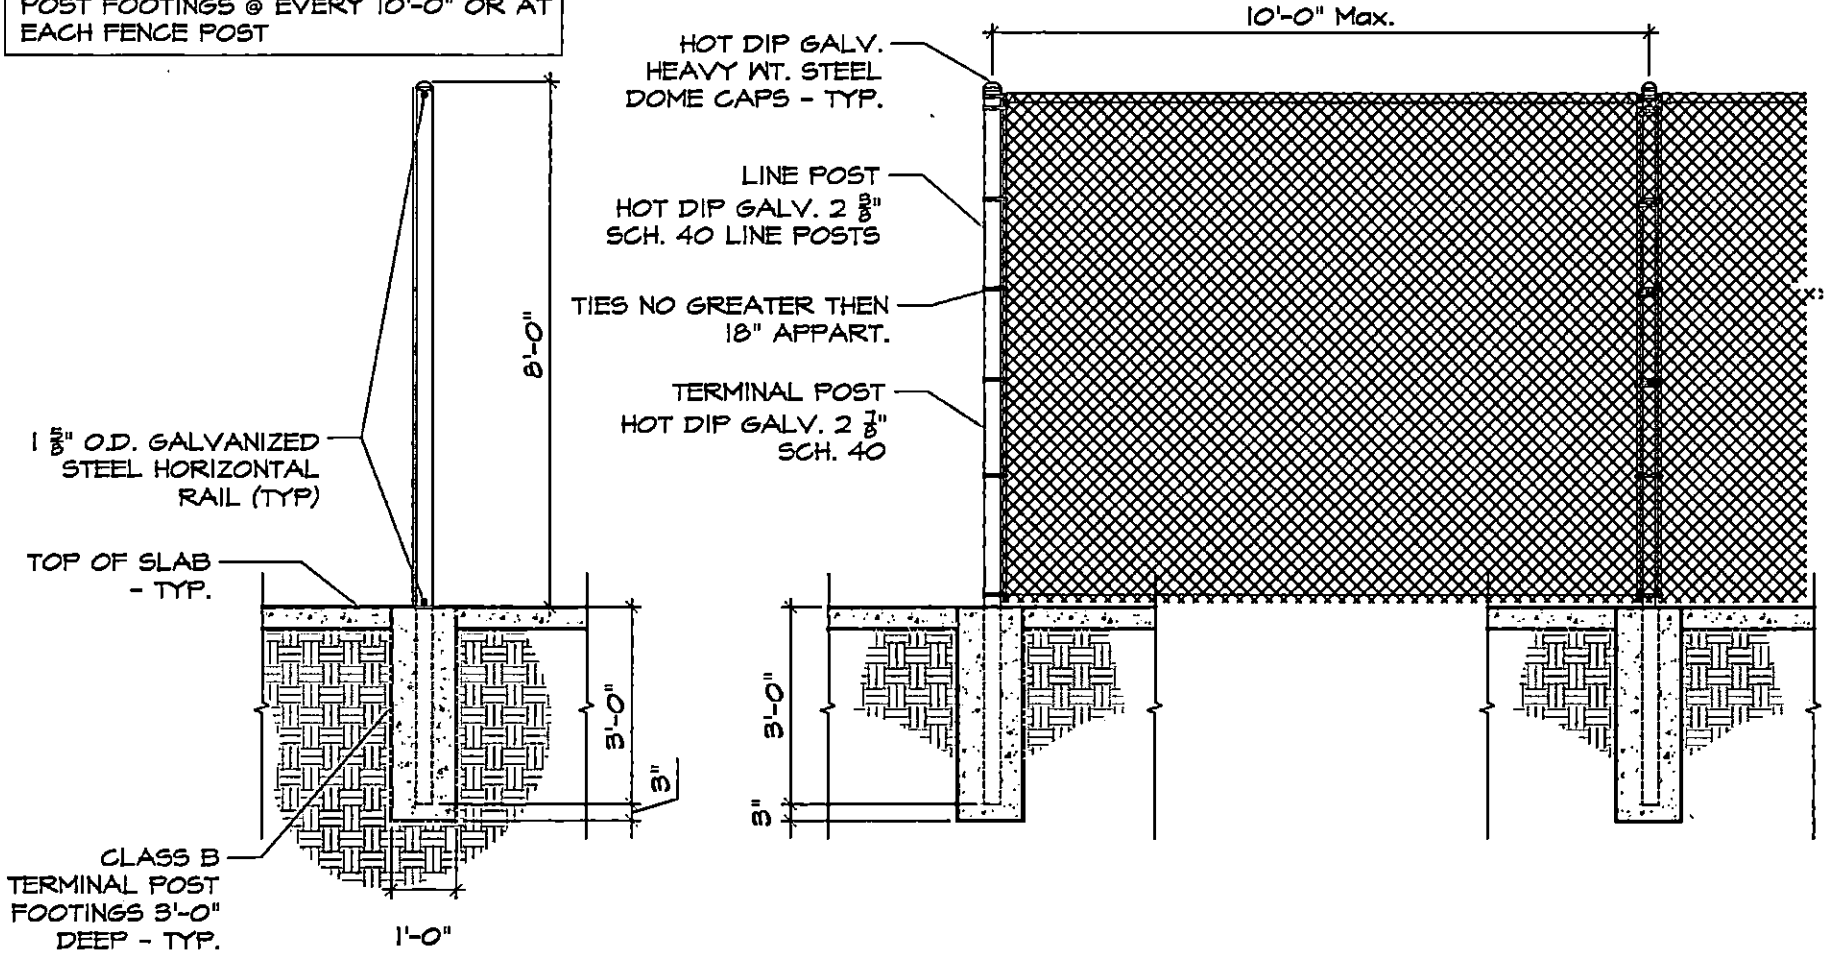

SCALE : 1/2" = 1'-0"

Attachment "D.1" Fence Details