



**1 ENLARGED RAMP PLAN**

SCALE: 1/4"=1'-0" (IN FEET)  
0 2 4 8

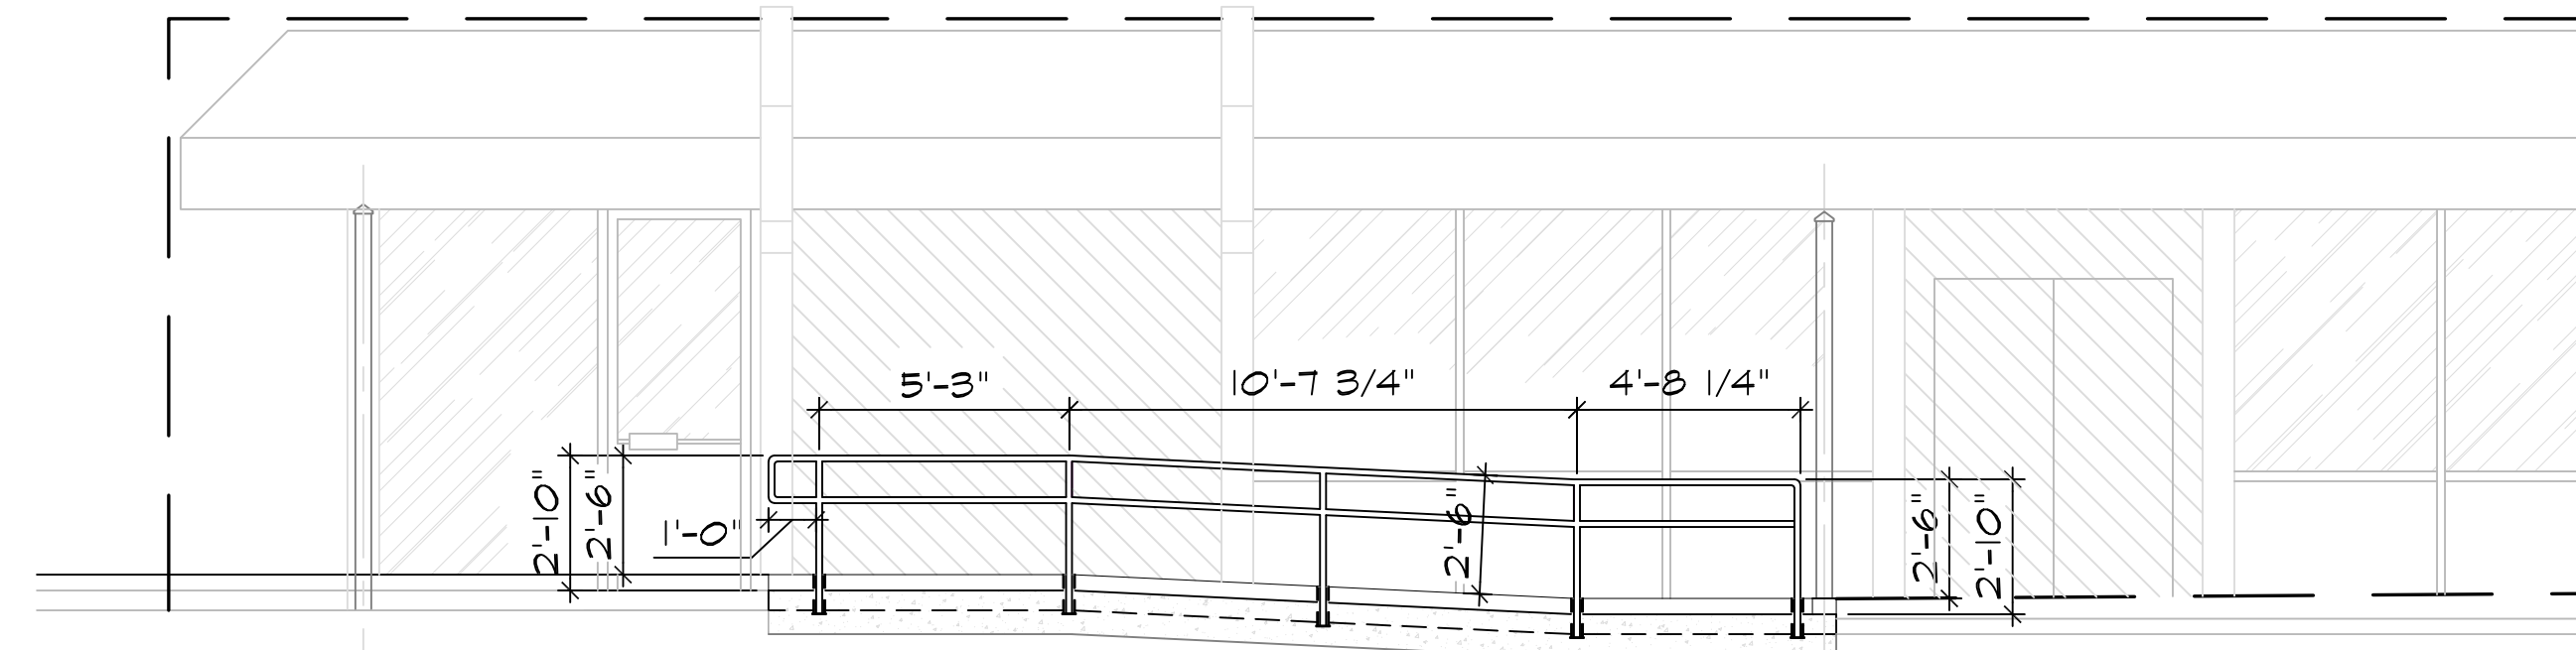


**2 RAILING ELEVATION**

SCALE: 1/4"=1'-0" (IN FEET)  
0 2 4 8

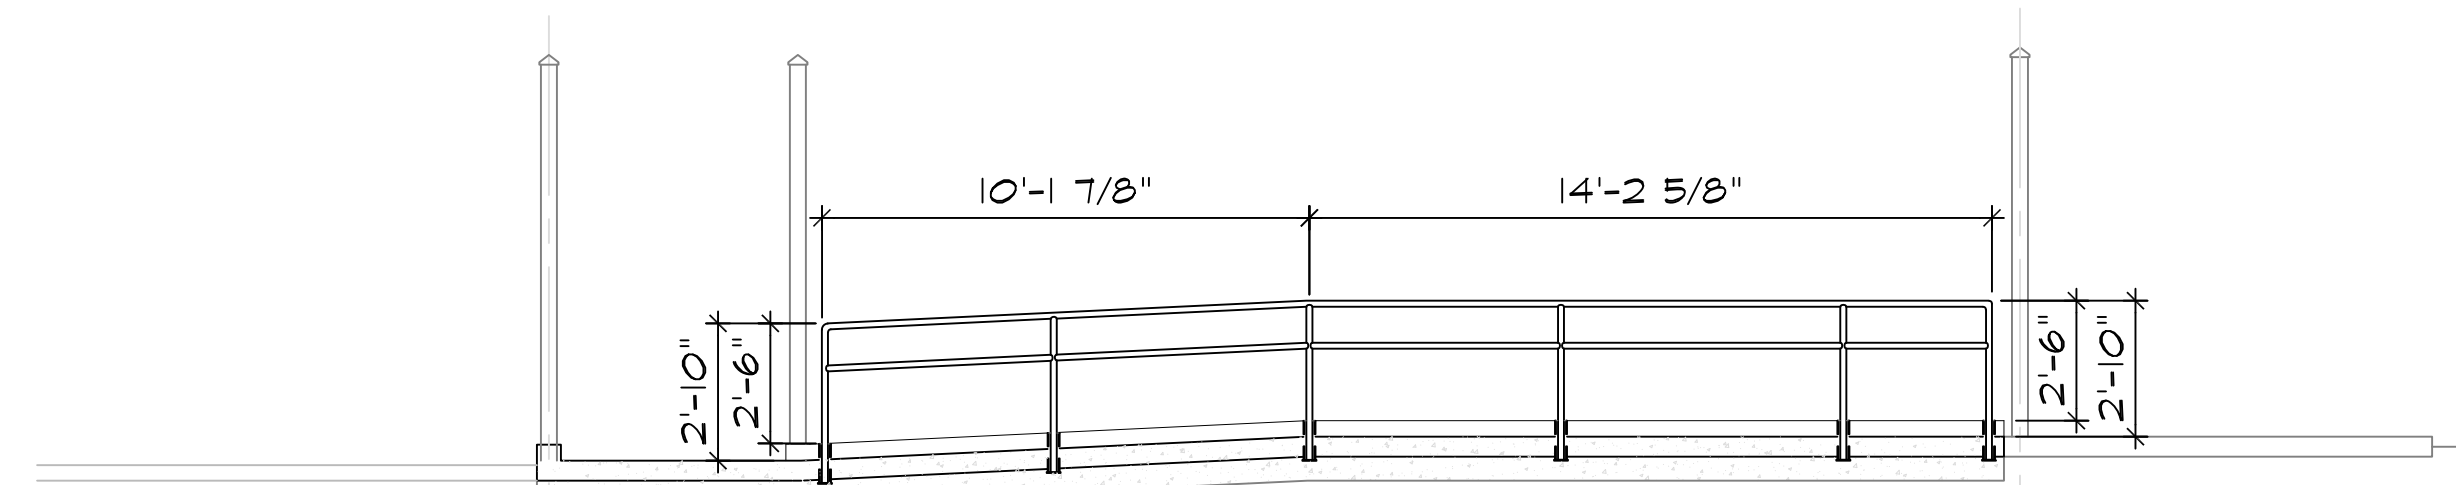

**3 RAILING ELEVATION**


SCALE: 1/4"=1'-0" (IN FEET)  
0 2 4 8

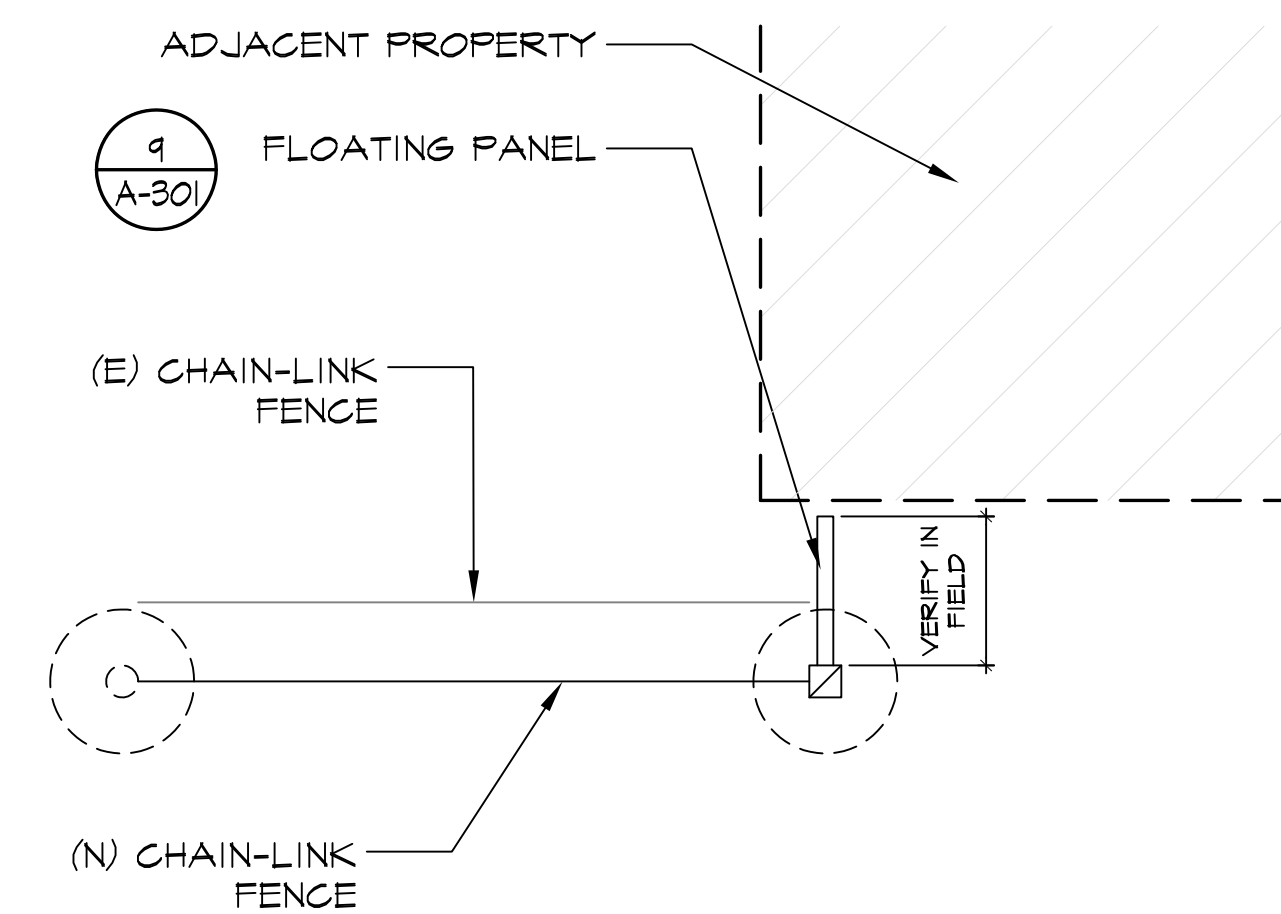

**4 ENLARGED PLAN**

SCALE: 1/2"=1'-0" (IN FEET)  
0 1 2 4

APPROVAL STAMP

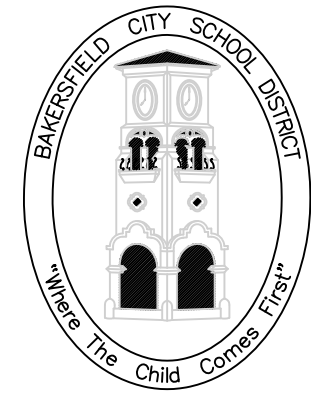

**BAKERSFIELD CITY SCHOOL DISTRICT**

EDUCATION CENTER  
1300 BAKER STREET  
BAKERSFIELD, CA 93305  
Ph: 661.831.4600  
Fax: 661.326.1485

DEPARTMENT:  
**MAINTENANCE, OPERATIONS & FACILITIES**  
1801 FELIX DRIVE  
BAKERSFIELD, CA 93307  
PHONE: (661) 861-8805  
FAX: (661) 864-9926

PROJECT:  
**GATE AND FENCING REPLACEMENT**

DRAWINGS FOR:  
**ELP / FACE**  
714 WILLIAMS STREET  
BAKERSFIELD, CA 93305

CONSULTANT:

REV. NO.:	TITLE:
1	

SHEET TITLE:  
**ENTRY RAMP PLAN**

PROJECT NO.:  
24224.00-69-MD

SHEET NO.:  
**A-102**

RELEASE:  
DATE: 4/24/24