




**1 FENCE ELEVATIONS** SCALE: 1/4"=1'-0" (IN FEET)

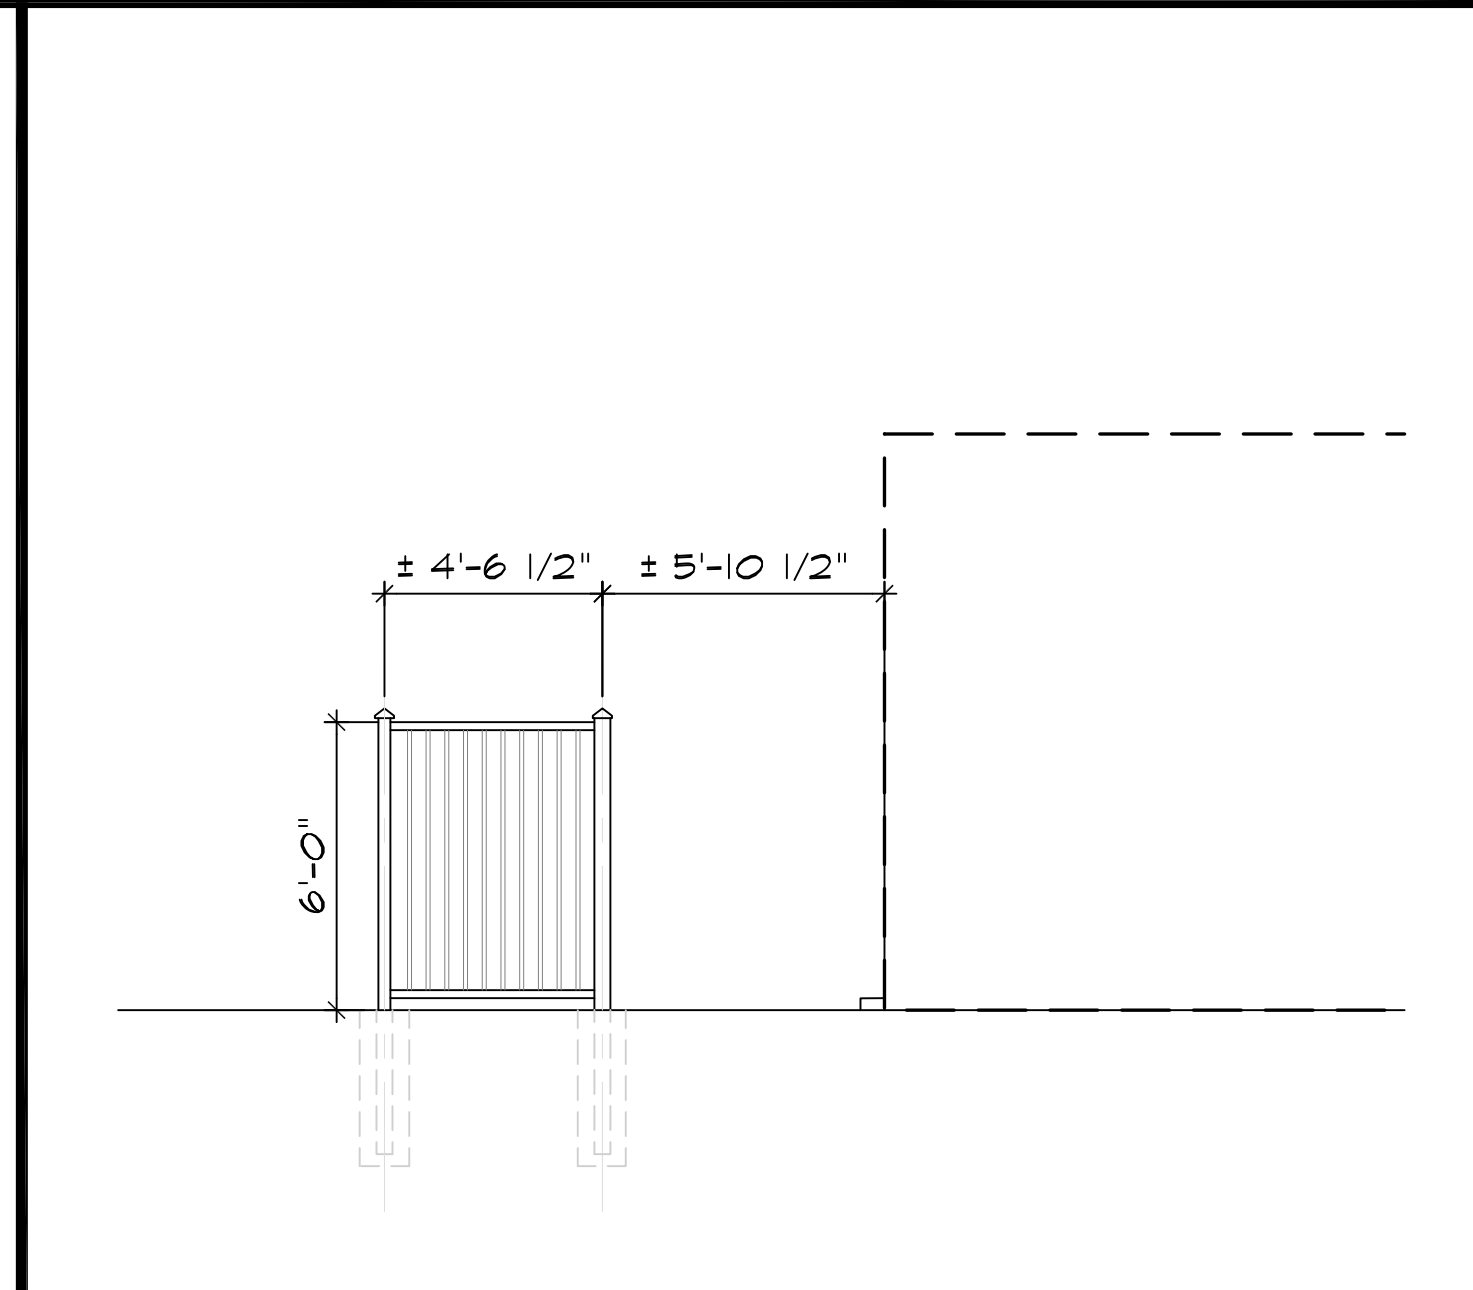


**2 FENCE ELEV.** SCALE: 1/4"=1'-0" (IN FEET)

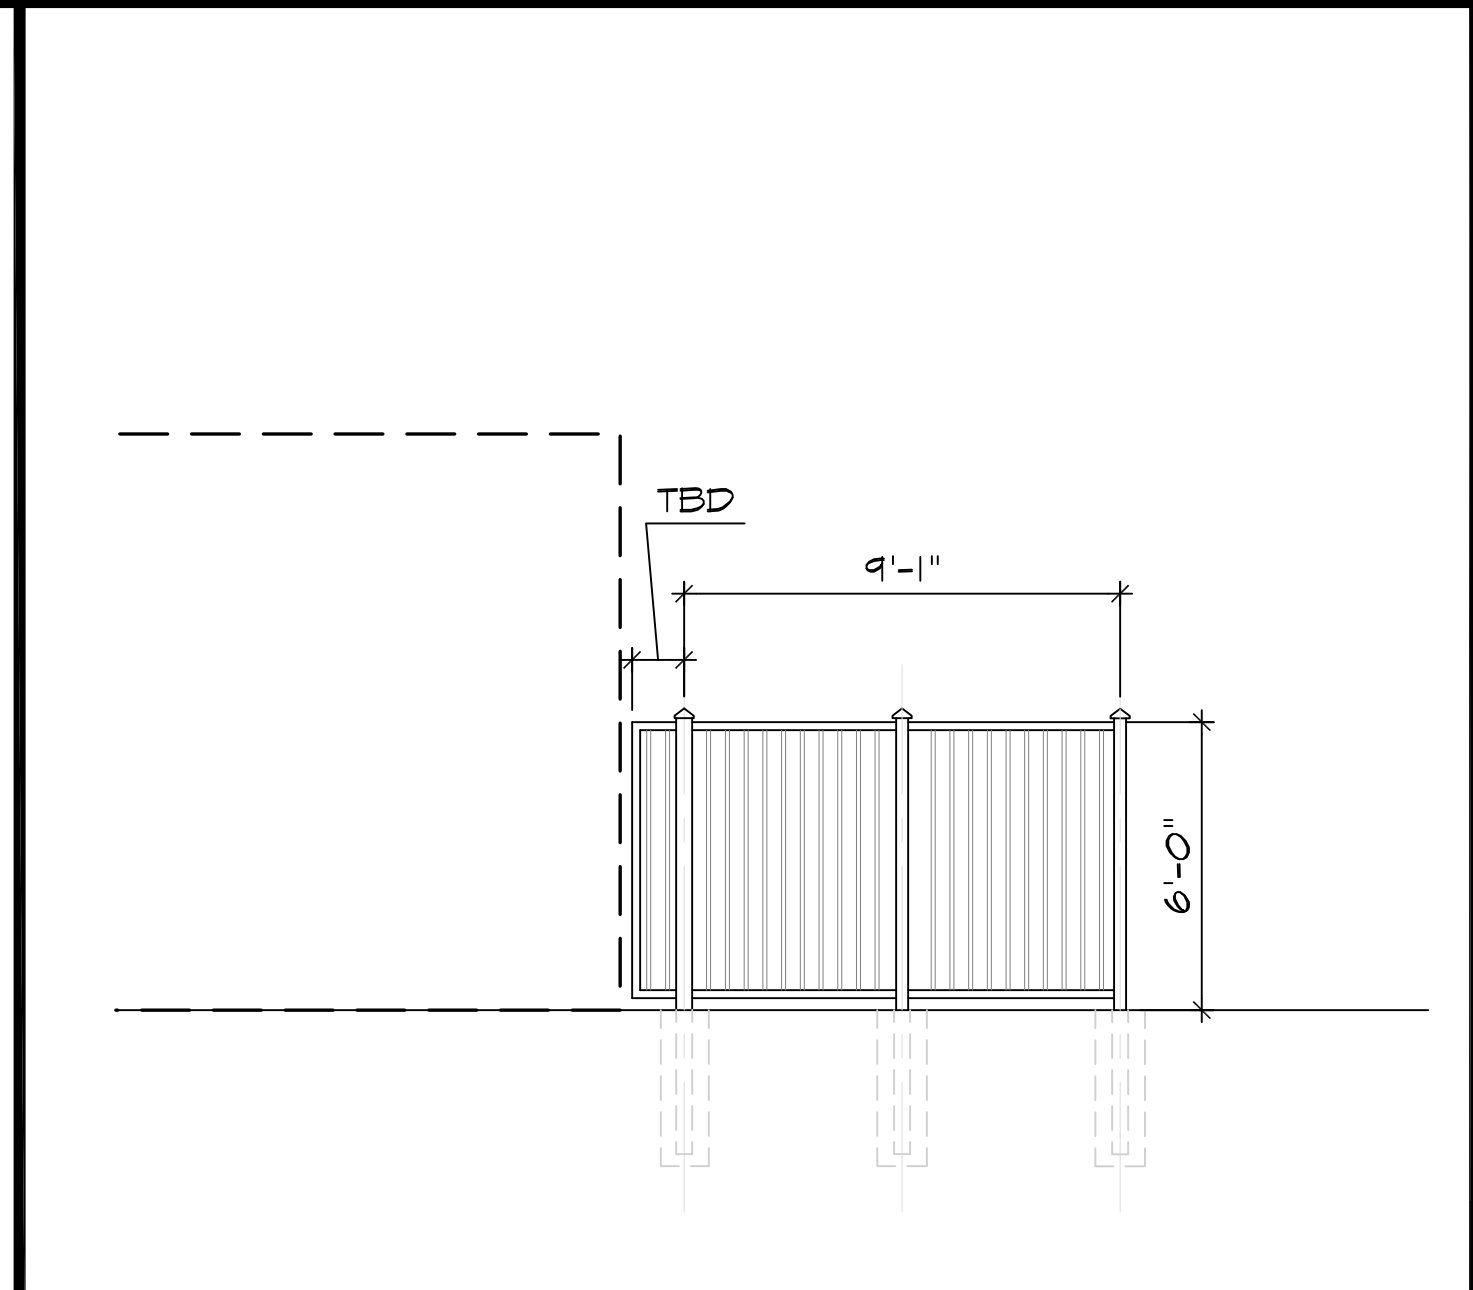

**3 FENCE ELEV.** SCALE: 1/4"=1'-0" (IN FEET)

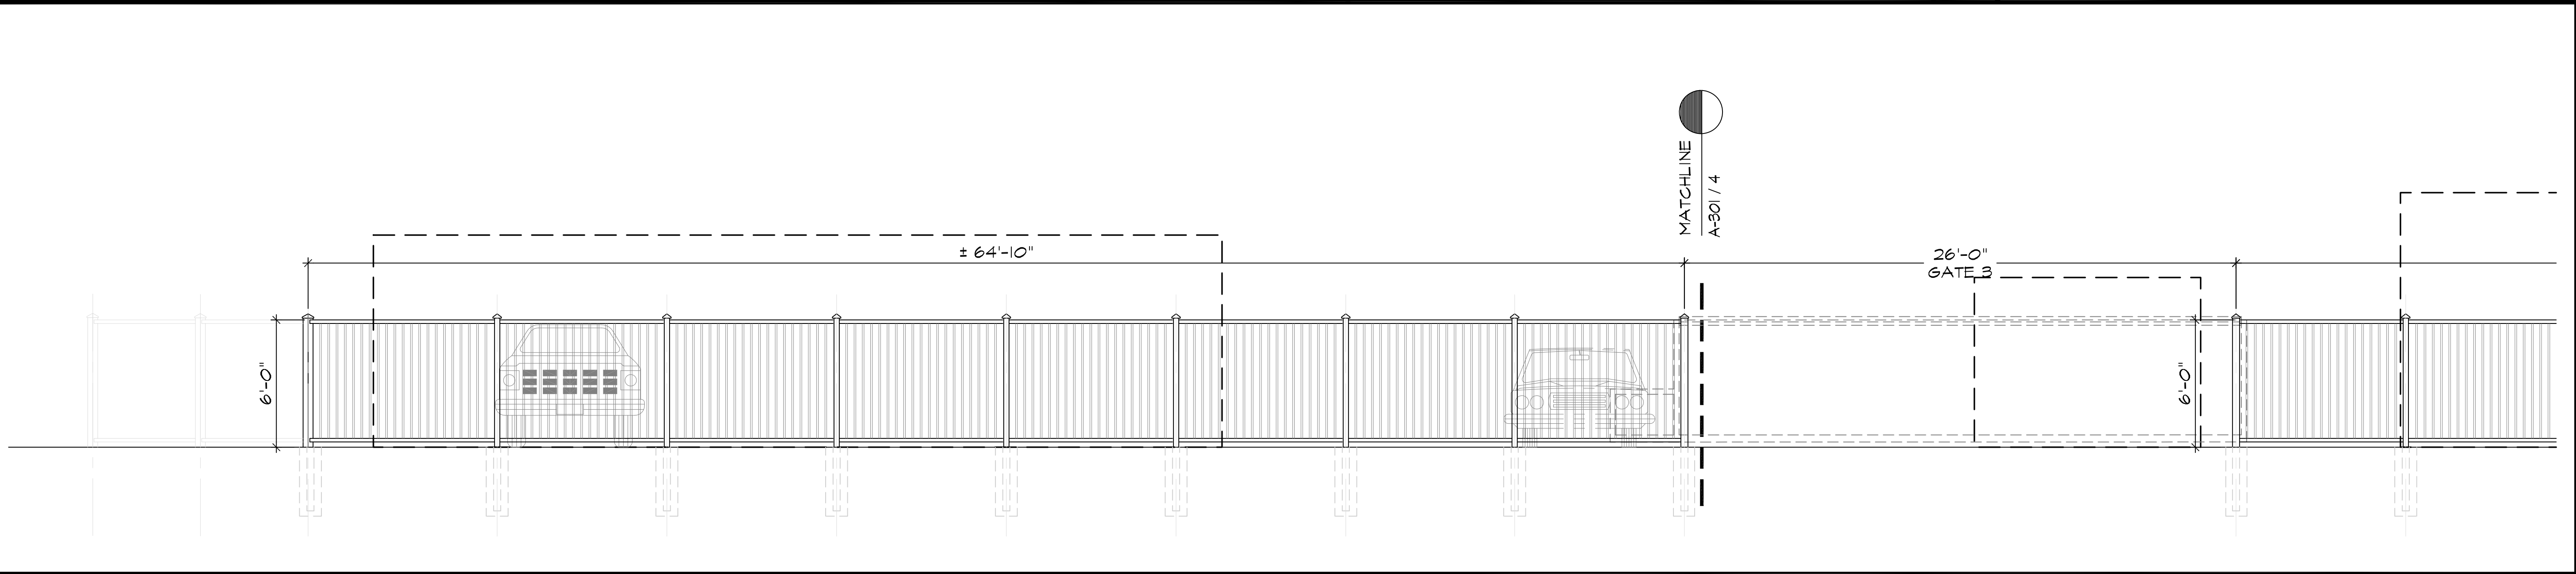


**4 FENCE ELEVATIONS** SCALE: 1/4"=1'-0" (IN FEET)

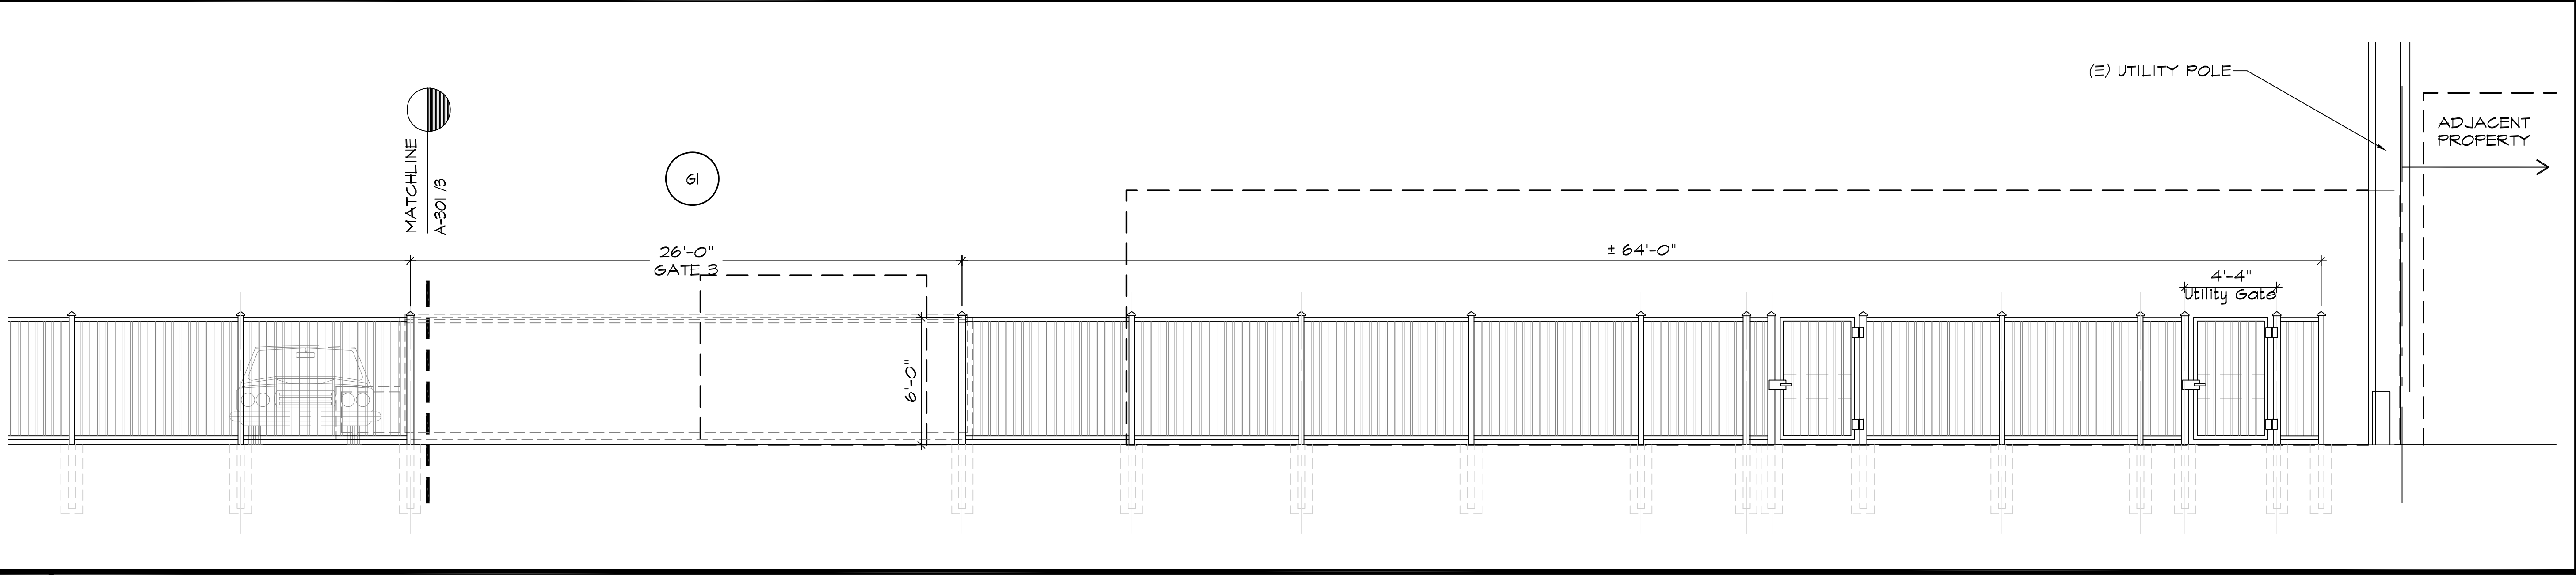

**5 FENCE ELEVATIONS** SCALE: 1/4"=1'-0" (IN FEET)

APPROVAL STAMP

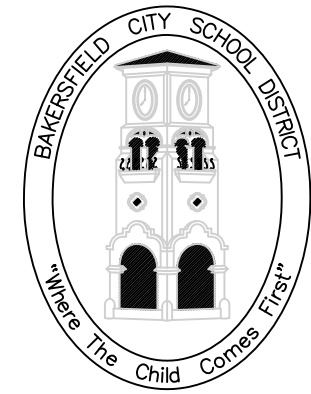

**BAKERSFIELD CITY SCHOOL DISTRICT**

EDUCATION CENTER  
1300 BAKER STREET  
BAKERSFIELD, CA 93305  
Ph: 661.831.4600  
Fax: 661.326.1485

DEPARTMENT:  
**MAINTENANCE,  
OPERATIONS &  
FACILITIES**  
1801 FELIX DRIVE  
BAKERSFIELD, CA 93307  
PHONE: (661) 861-8805  
FAX: (661) 864-9926

PROJECT:  
**GATE AND  
FENCING  
REPLACEMENT**

DRAWINGS FOR:  
**ELP / FACE**  
714 WILLIAMS STREET  
BAKERSFIELD, CA 93305

CONSULTANT:

REV. NO.:	TITLE:
1	

SHEET TITLE:  
**ELEVATIONS**

PROJECT NO.:  
24224.00-69-MD

SHEET NO.:  
**A-201**

RELEASE:  
DATE: 4/24/24