




E A S T E L E V A T I O N

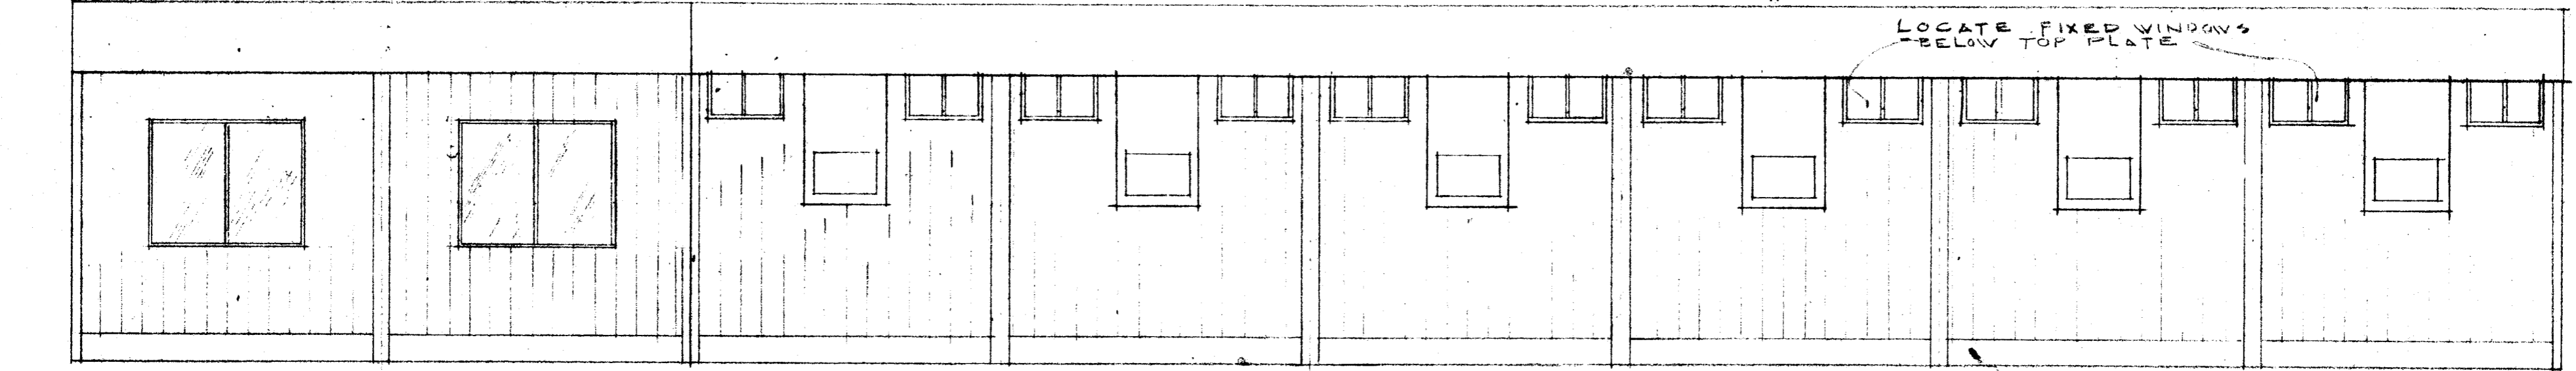


W E S T E L E V A T I O N

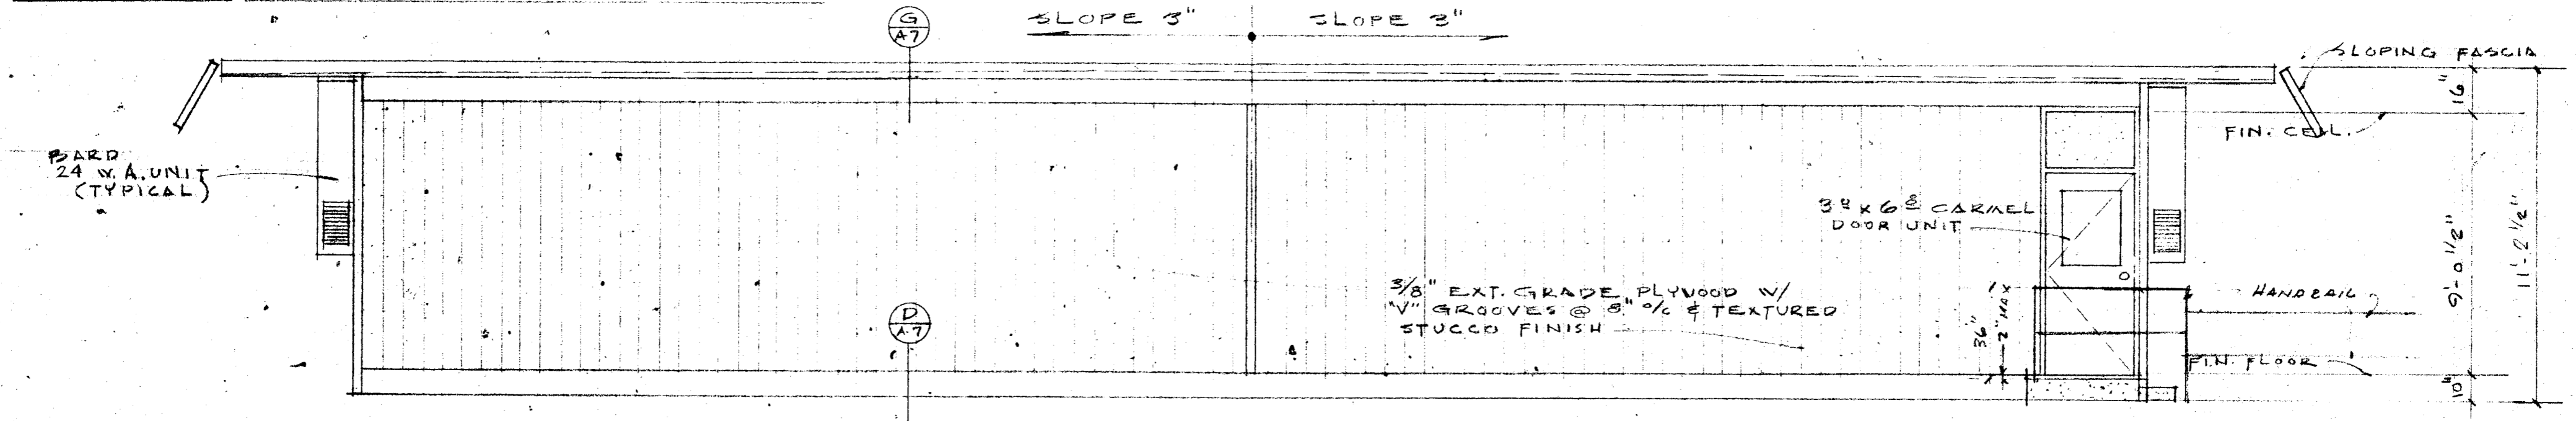

S O U T H E L E V A T I O N

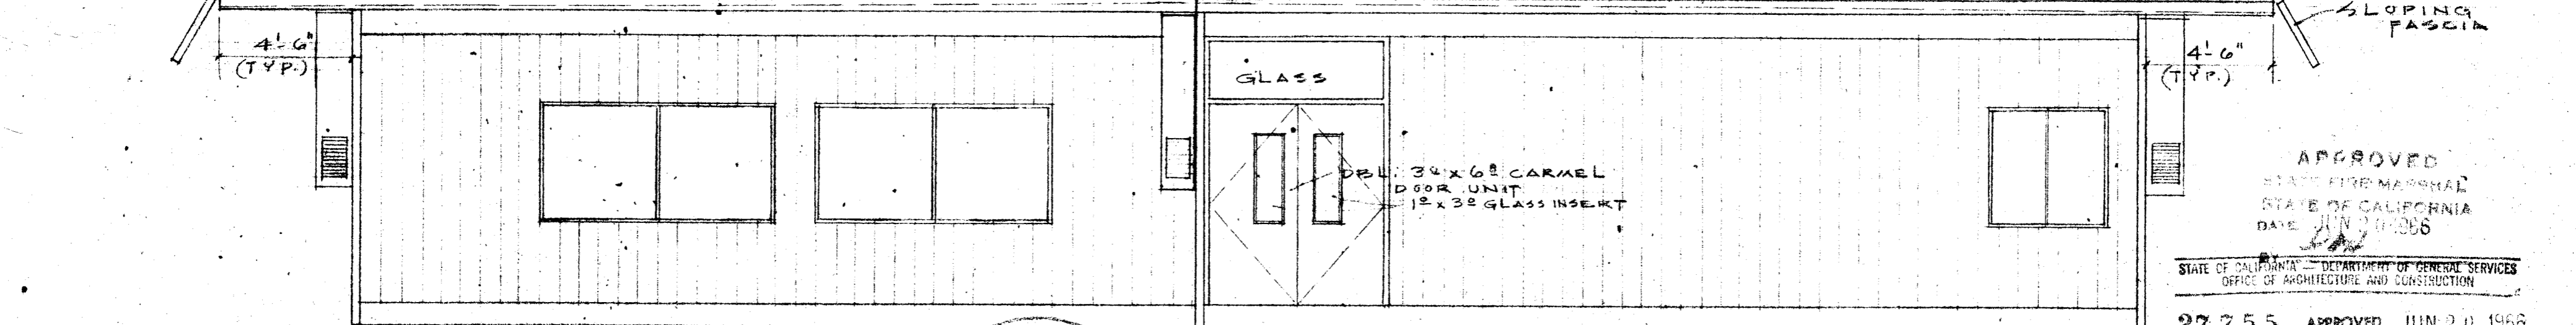

N O R T H E L E V A T I O N

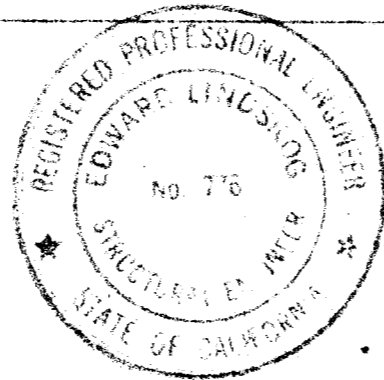

E. Lindquist

APPROVED
STATE FIRE MARSHAL
STATE OF CALIFORNIA
DATE JUN 20 1966
STATE OF CALIFORNIA - DEPARTMENT OF GENERAL SERVICES
OFFICE OF ARCHITECTURE AND CONSTRUCTION
27755 APPROVED JUN 20 1966
APPLICATION FOR PER *Richard H. ...*
PRINCIPAL STRUCTURAL ENGINEER

EXTERIOR FINISH SCHEDULE	
LOCATION	FINISH
STEEL CHANNEL	PRIME COAT ONLY
TRIM FRAMES	
WALLS	STD. TEN-COTE
DOOR FRAMES	STD. DARK GREY
DOORS & FACIA	STD. YELLOW

BAKERSFIELD CITY SCHOOL DISTRICT 1300 BAKER - BAKERSFIELD, CALIF. EDUCATION CENTER		JOB NO. 753
SCALE: 1/4" = 1'-0"	APPROVED BY:	DRAWN BY J.A.
DATE: MAY 9, 1966		REVISED
MOBILE RENTALS CORPORATION 3240 NORTH CURTIS AVE. EL MONTE, CALIF.		DRAWING NUMBER A-3 of 8