




SEC. D-D THRU KINDERGARTEN - ROOMS 45 46 43
SCALE 1/4" = 1'-0"

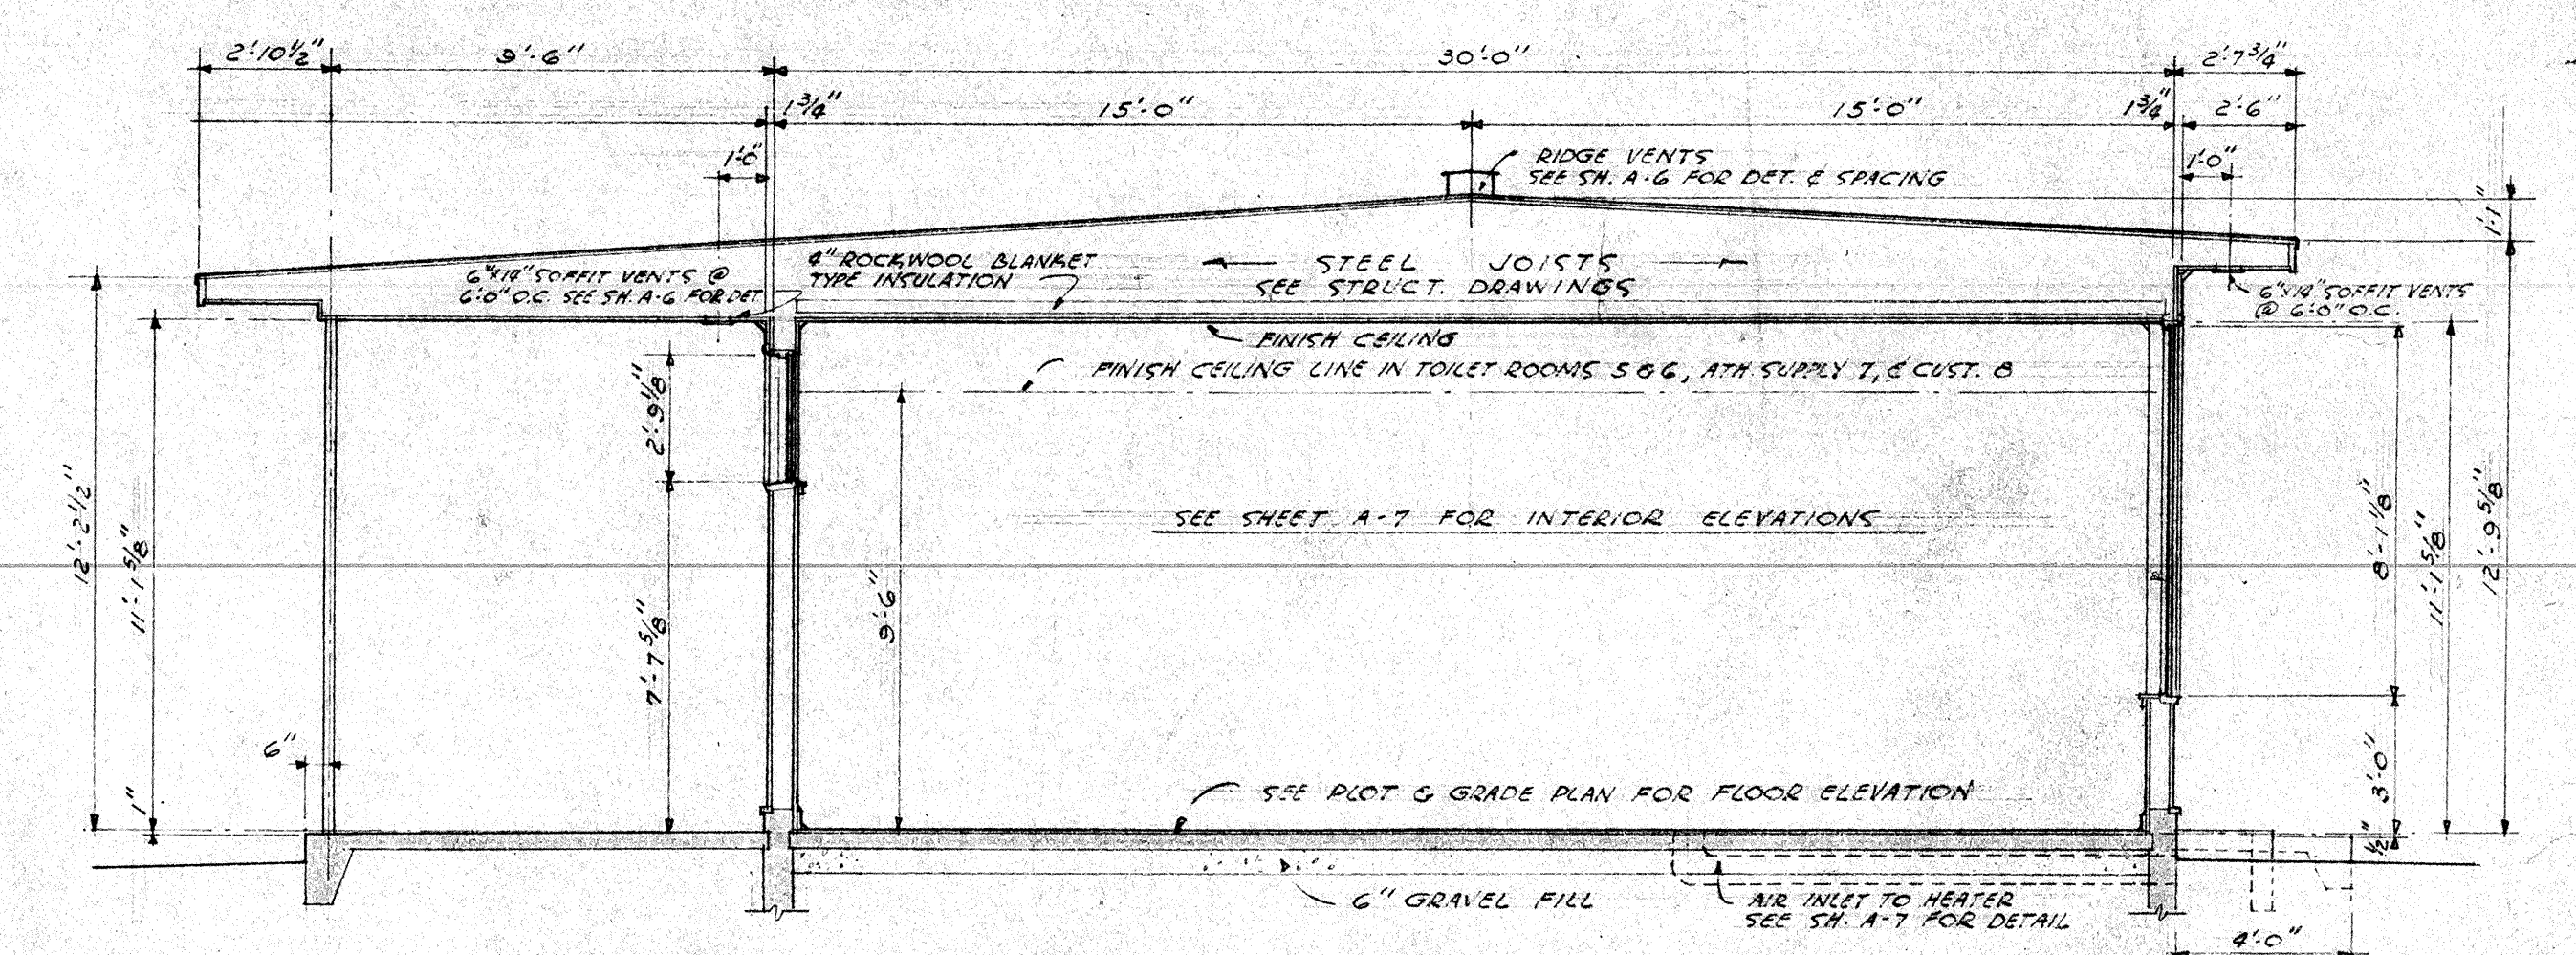


SEC. F-F THRU TYPICAL CLASSROOM
SCALE 1/4" = 1'-0"

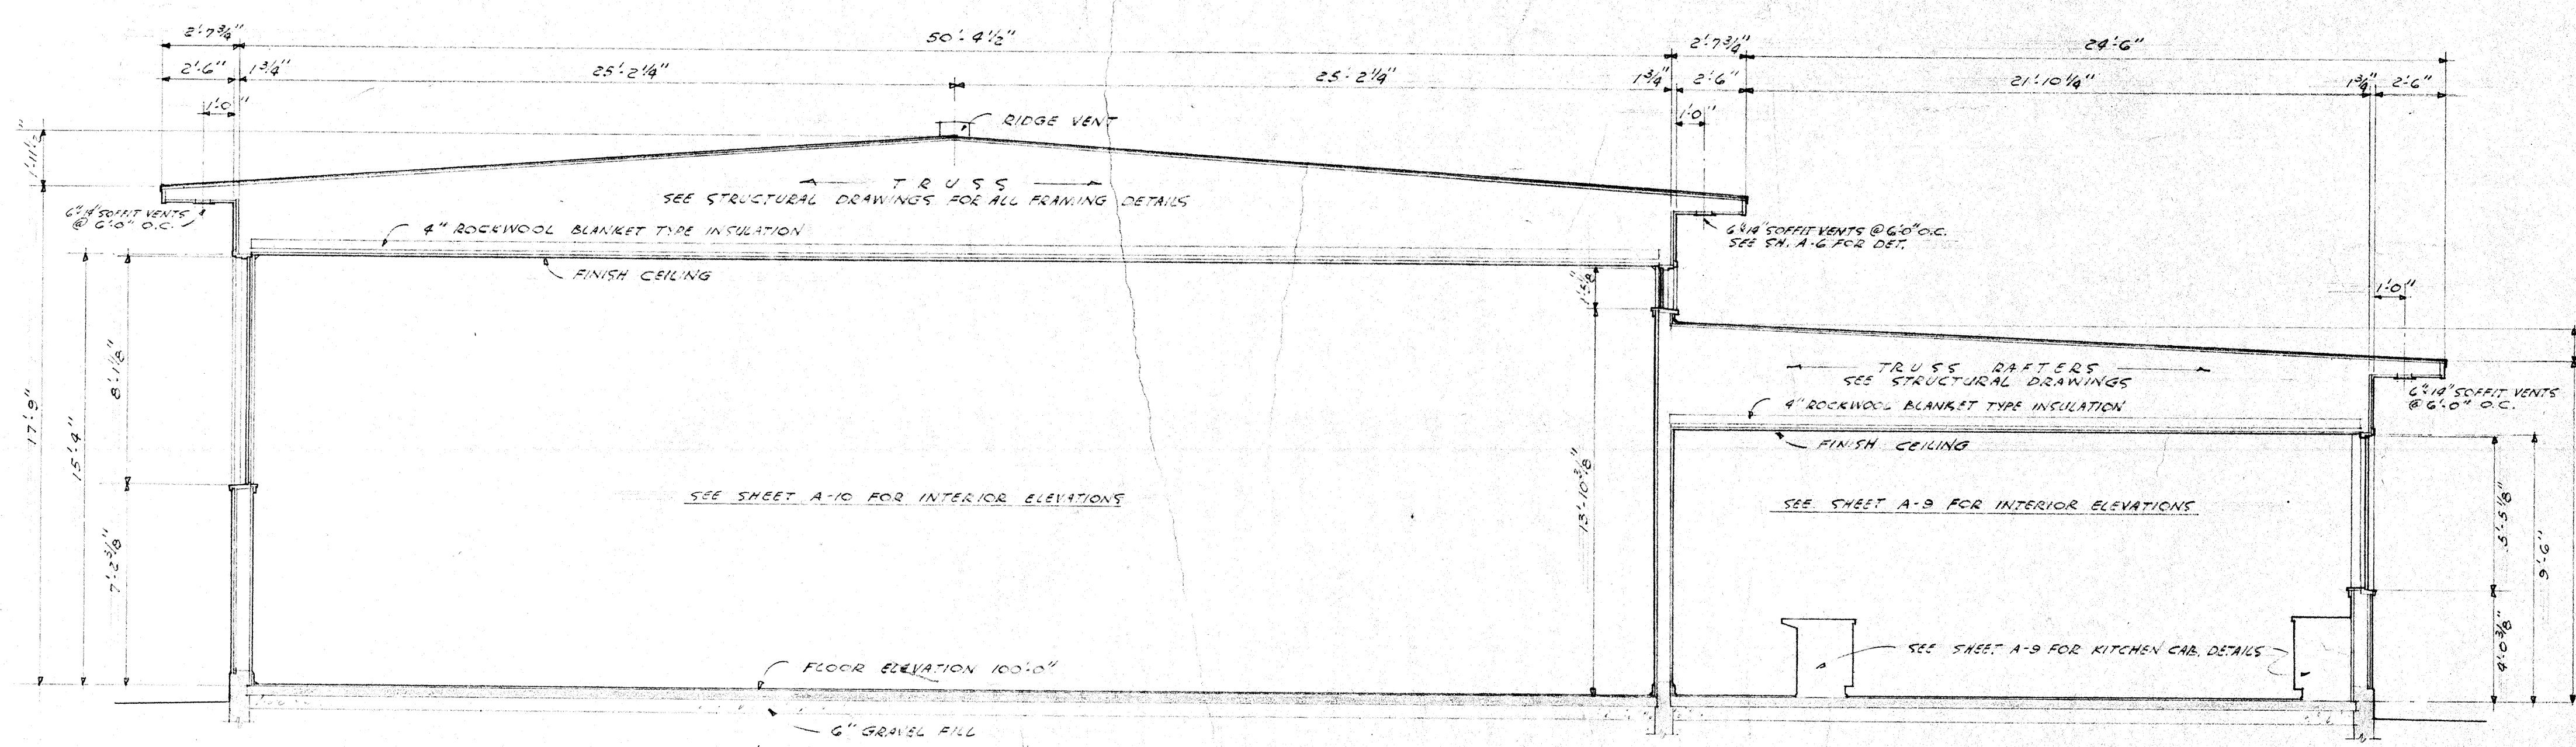


SEC. A-A THRU CAFETERIA & ASSEMBLY ROOM 36 & KITCHEN 31
SCALE 1/4" = 1'-0"

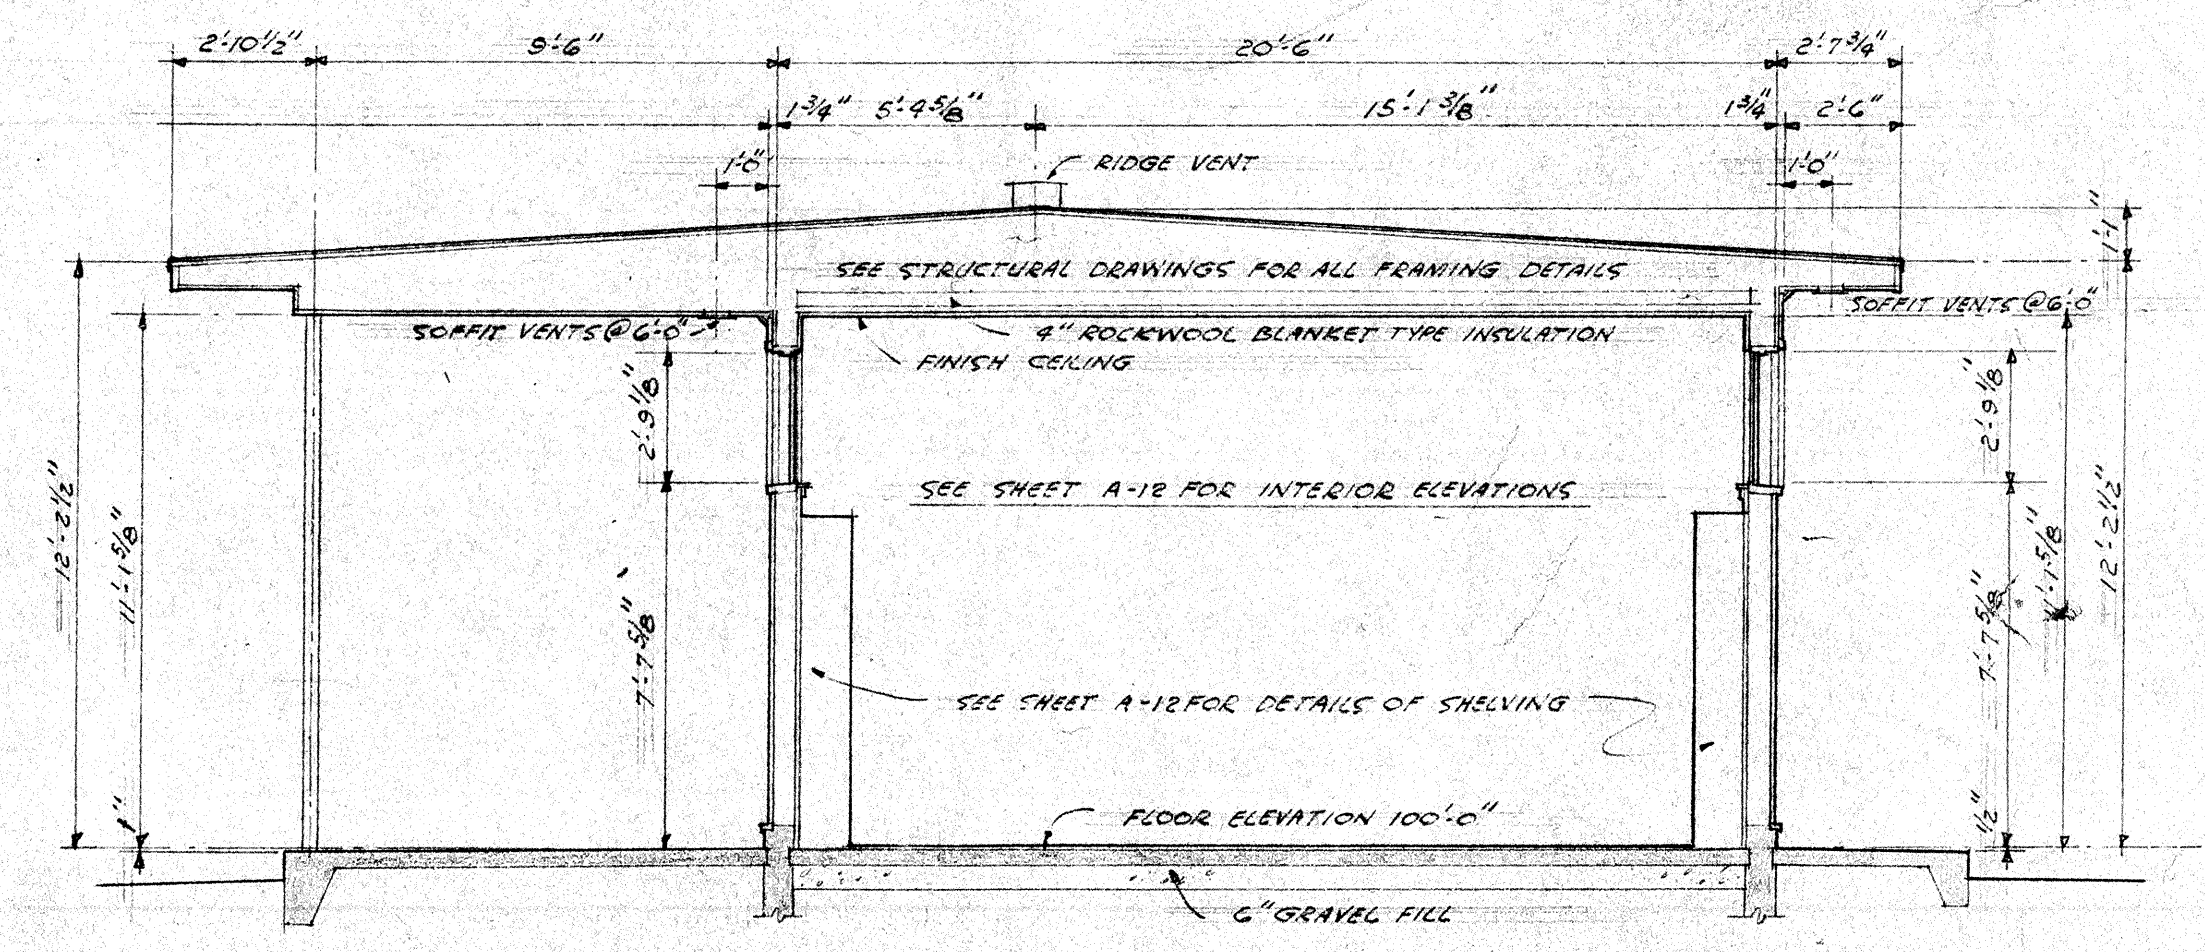

SEC. B-B THRU BOOK & SUPPLY ROOM 40
SCALE 1/4" = 1'-0"

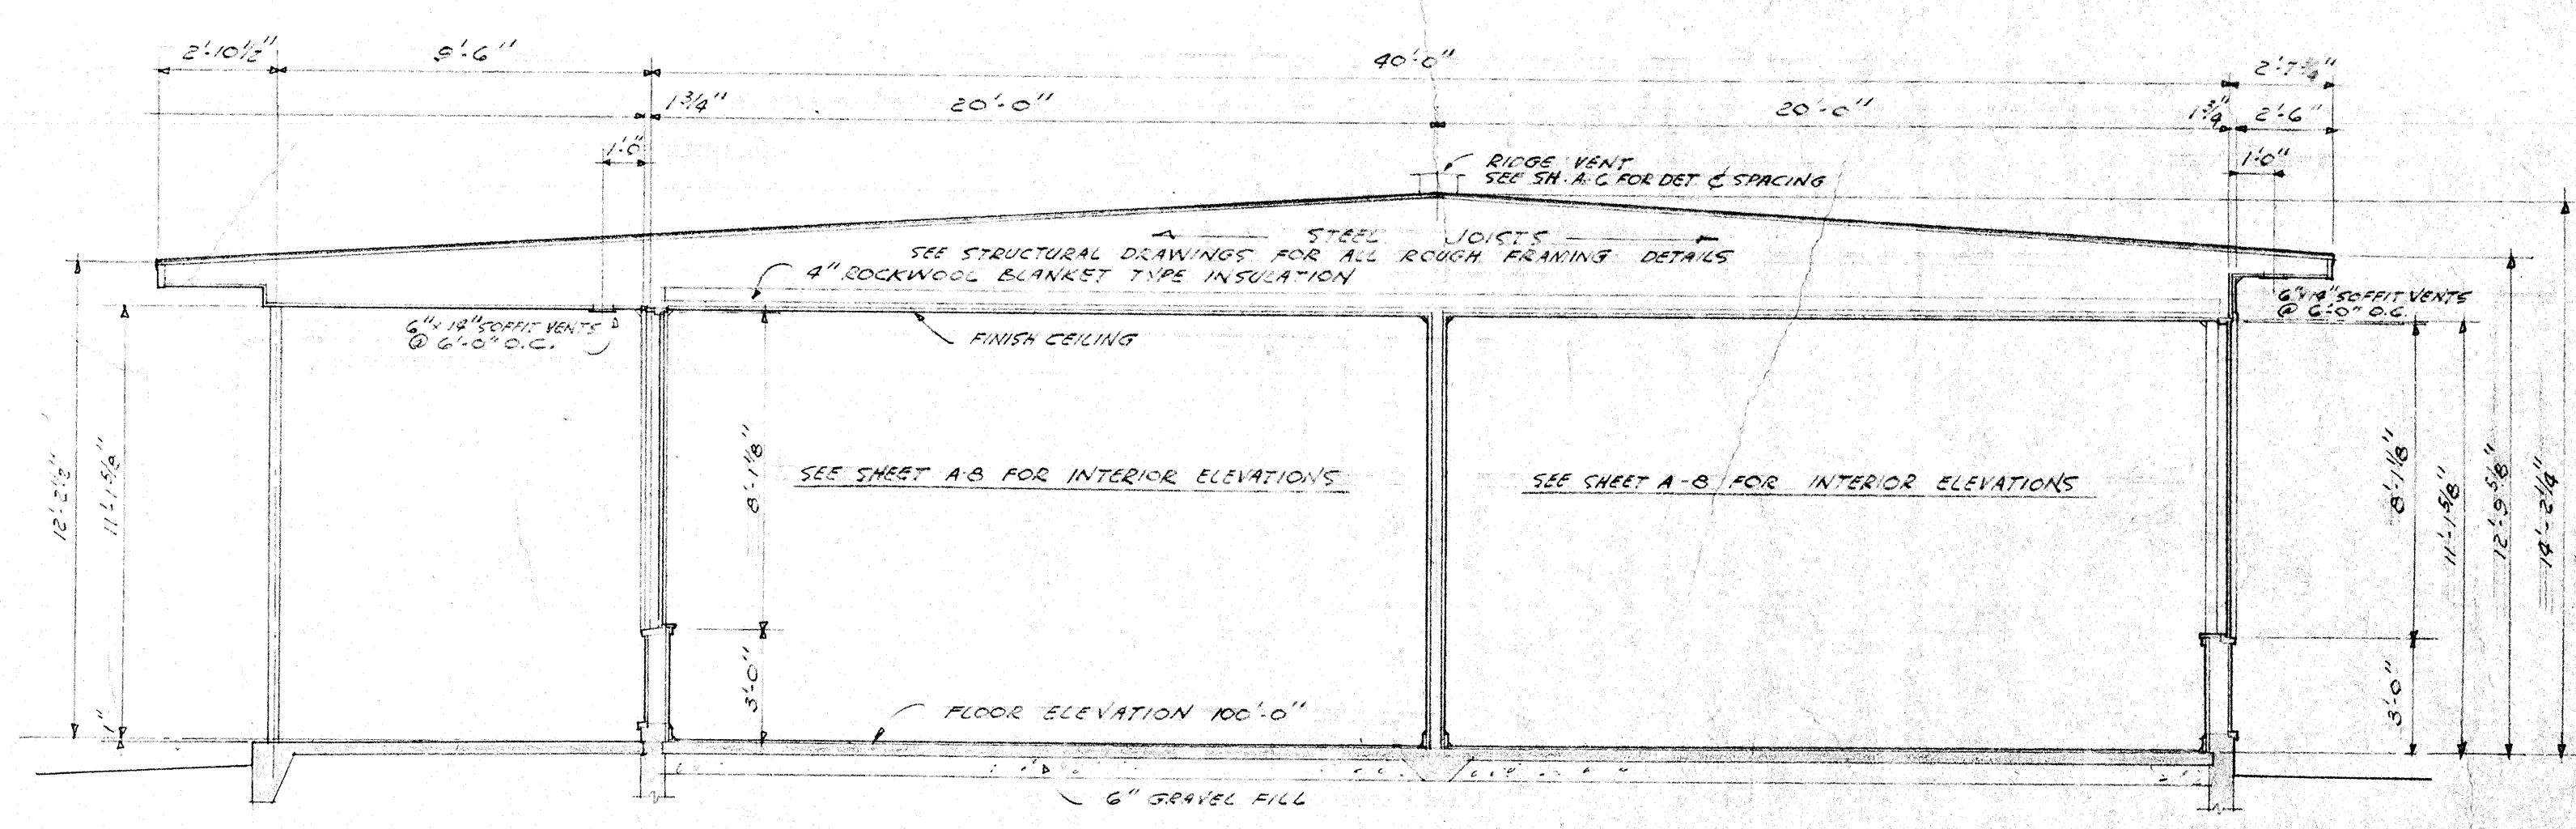

SEC. E-E THRU KINDERGARTEN - ROOMS 42 41
SCALE 1/4" = 1'-0"

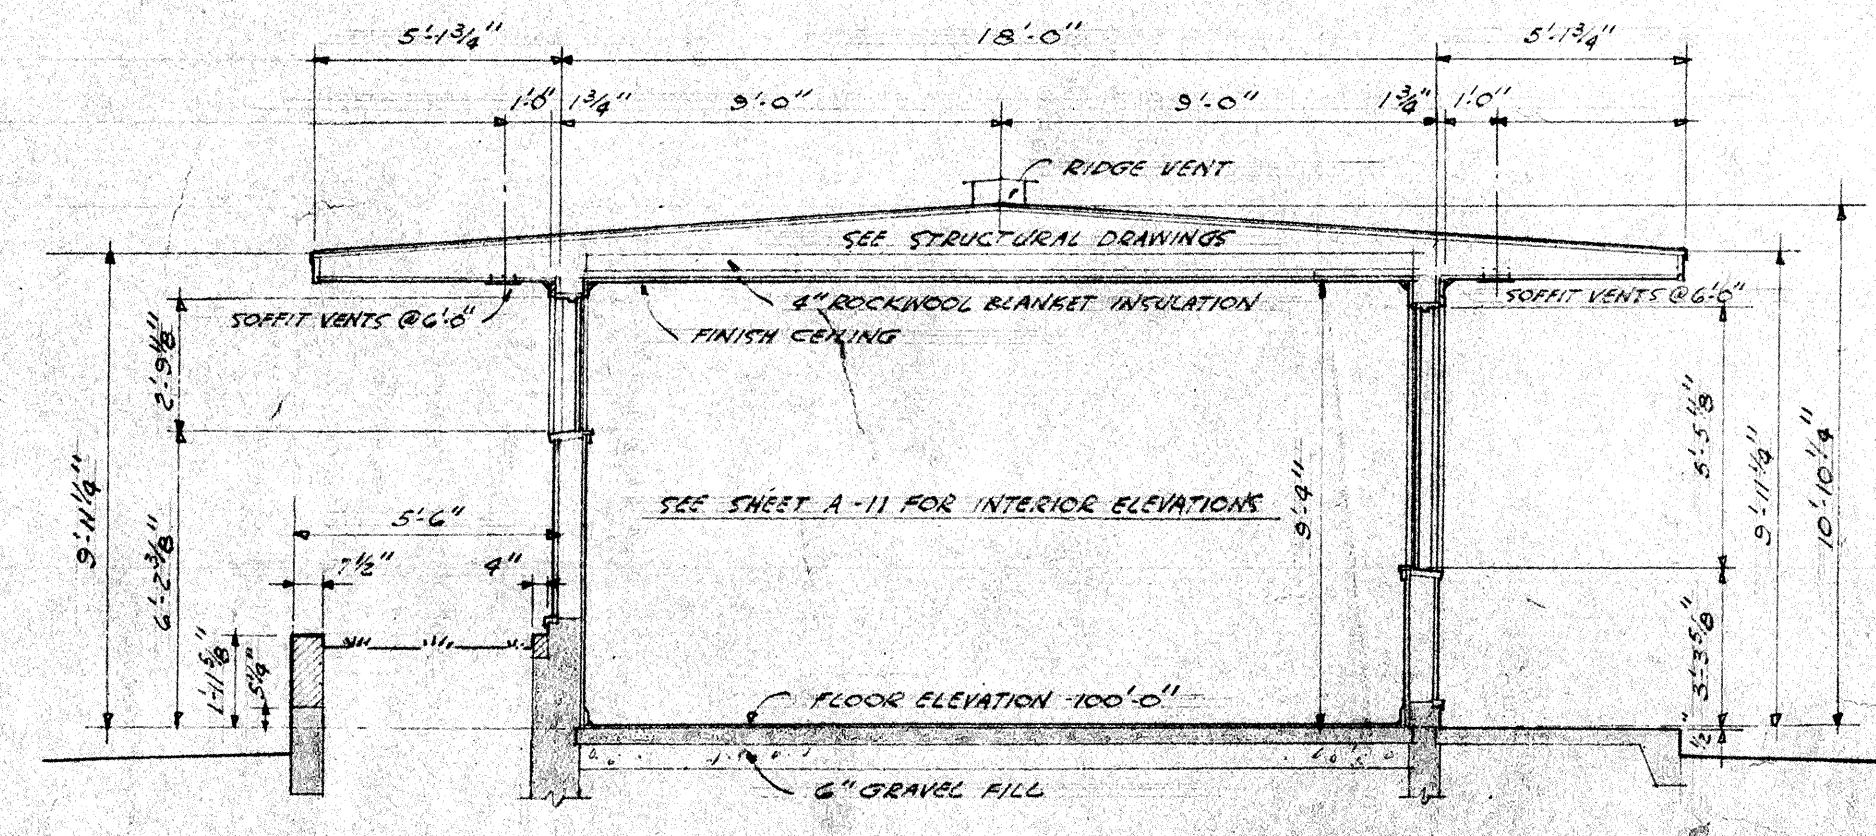

SEC. C-C THRU ADMINISTRATION UNIT - ROOM 53
SCALE 1/4" = 1'-0"

Check and verify all dimensions before proceeding with the work. Report any discrepancies to Architect.

STATE OF CALIFORNIA
DEPARTMENT OF PUBLIC WORKS
DIVISION OF ARCHITECTURE

DATE OF CALIFORNIA DEPARTMENT OF PUBLIC WORKS DIVISION OF ARCHITECTURE APPROVAL 7-23-48
5743 *Harvey W. Bell*
REGISTERED ARCHITECT

BAKERSFIELD CITY SCHOOLS
1600 ST. BAKERSFIELD, CALIF.
BOARD OF EDUCATION
APPROVED 7/20, 1948
Charles C. ...
PRESIDENT
SECRETARY

ELEMENTARY SCHOOL
BAKERSFIELD CITY SCHOOL DISTRICT
PIONEER DRIVE
BAKERSFIELD CALIFORNIA
Ernest L. McCoy
ARCHITECT

DATE 7/21/48
DRAWN BY C.W.G.
CHECKED BY

C-555
ERNEST L. MCCOY A.I.A.
ARCHITECT
135 HAY BLDG BAKERSFIELD
1618 19TH ST. CALIFORNIA

SHEET NO. A15 ORIGINAL