

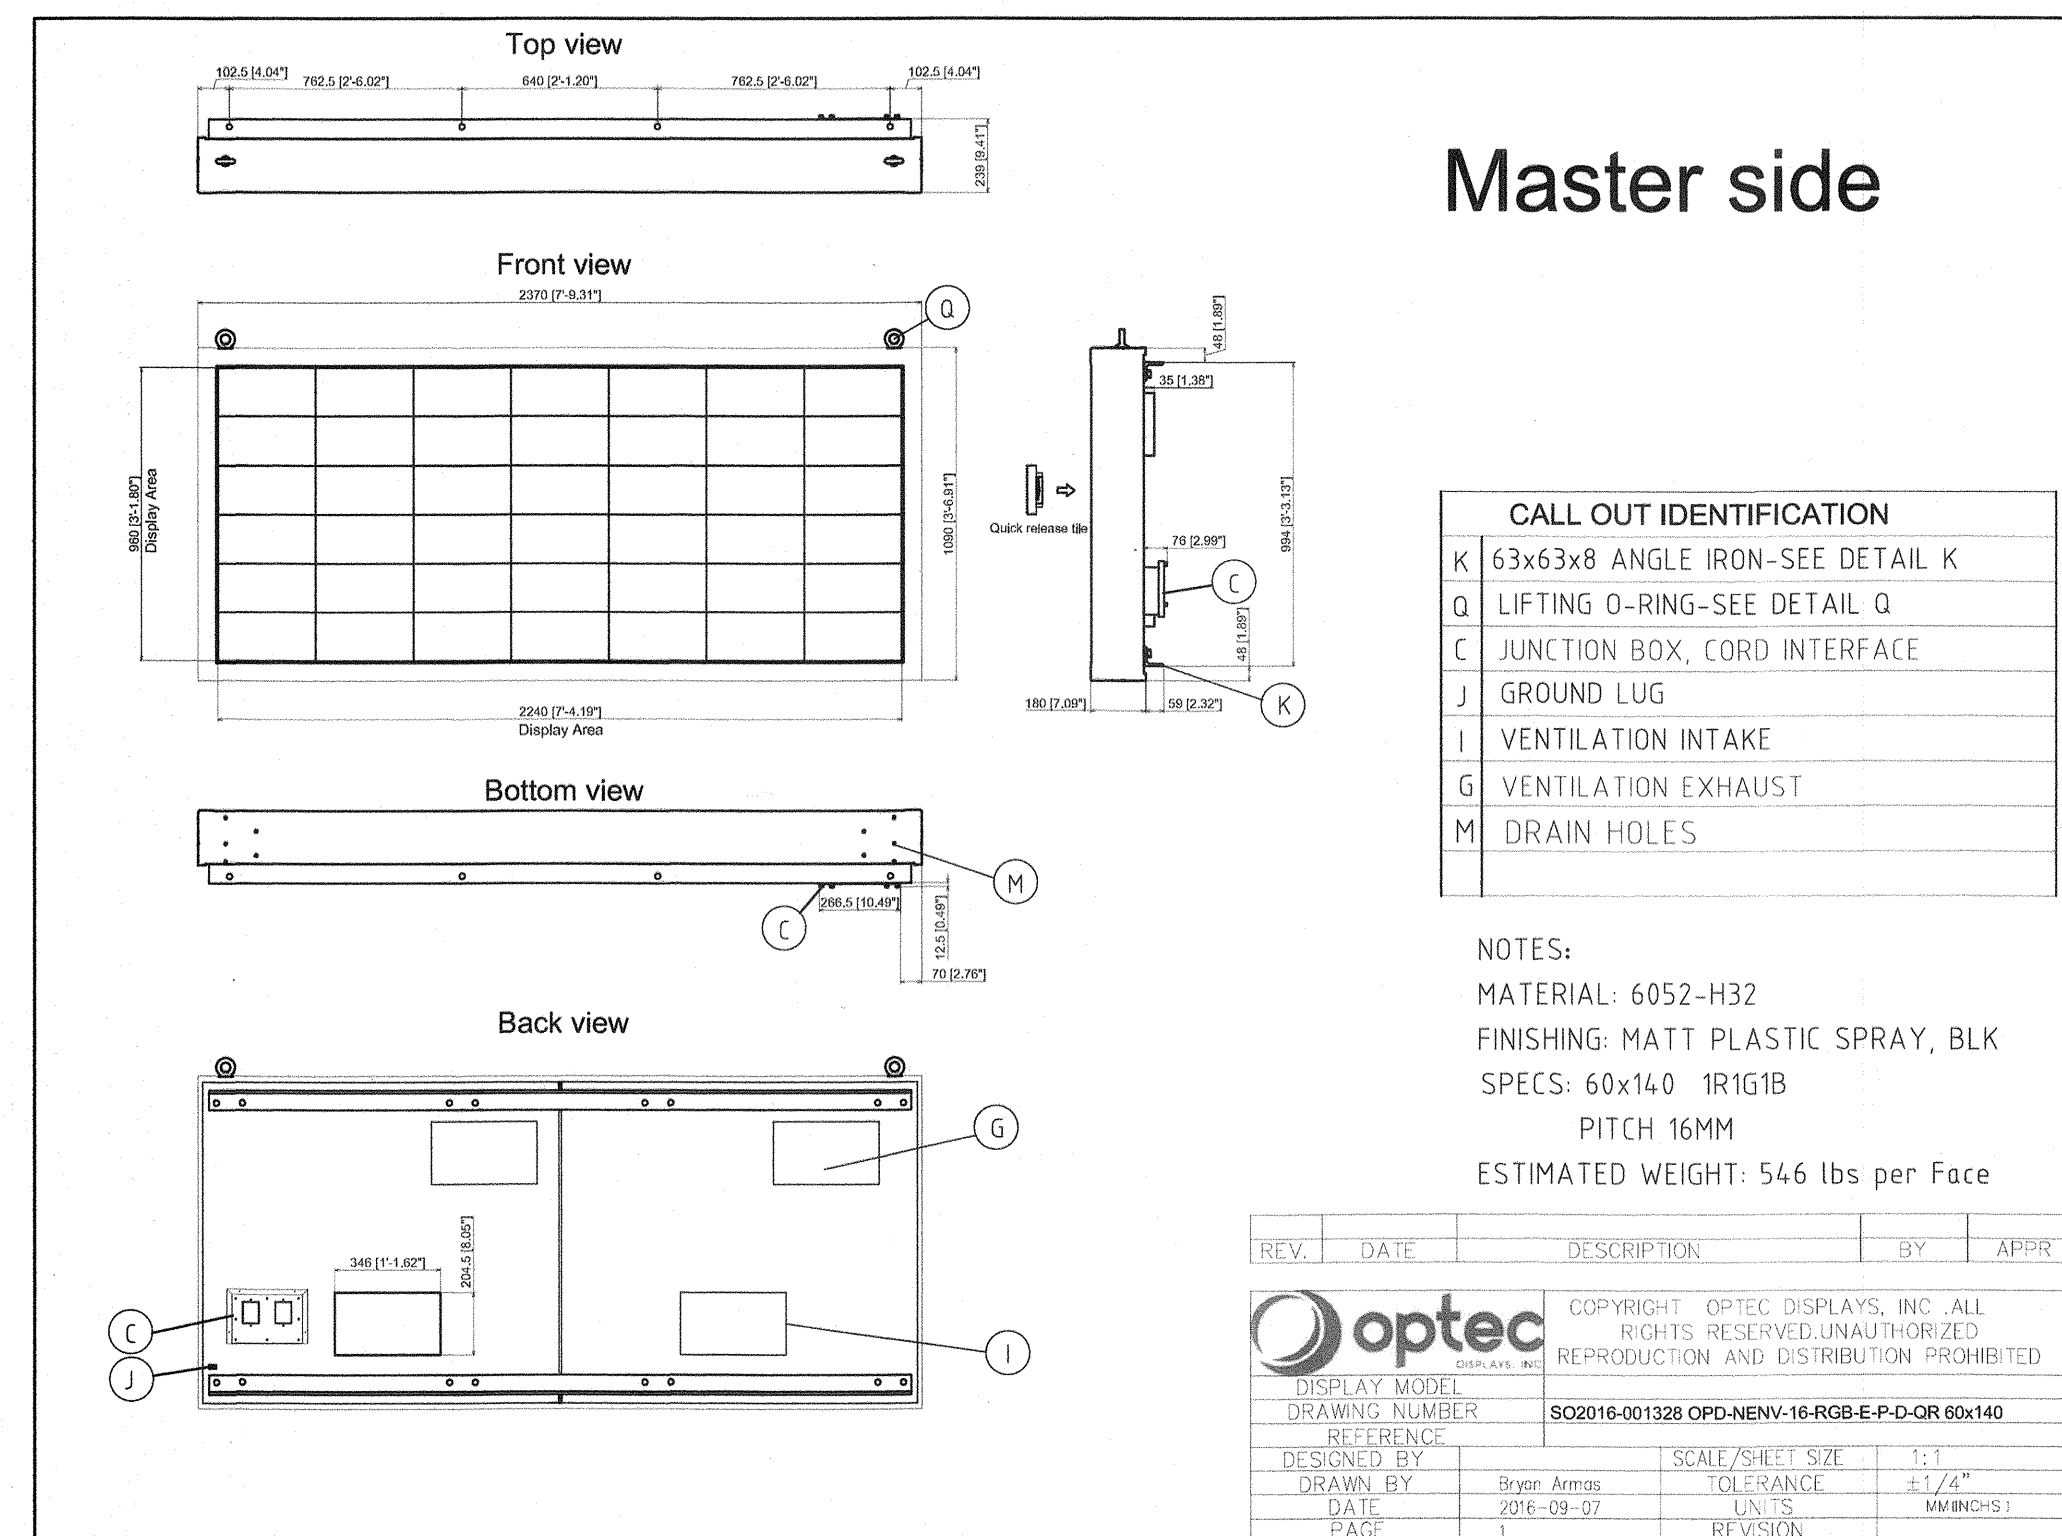



7 MARQUEE SIGN VENDOR DRAWING
SCALE: NOT TO SCALE

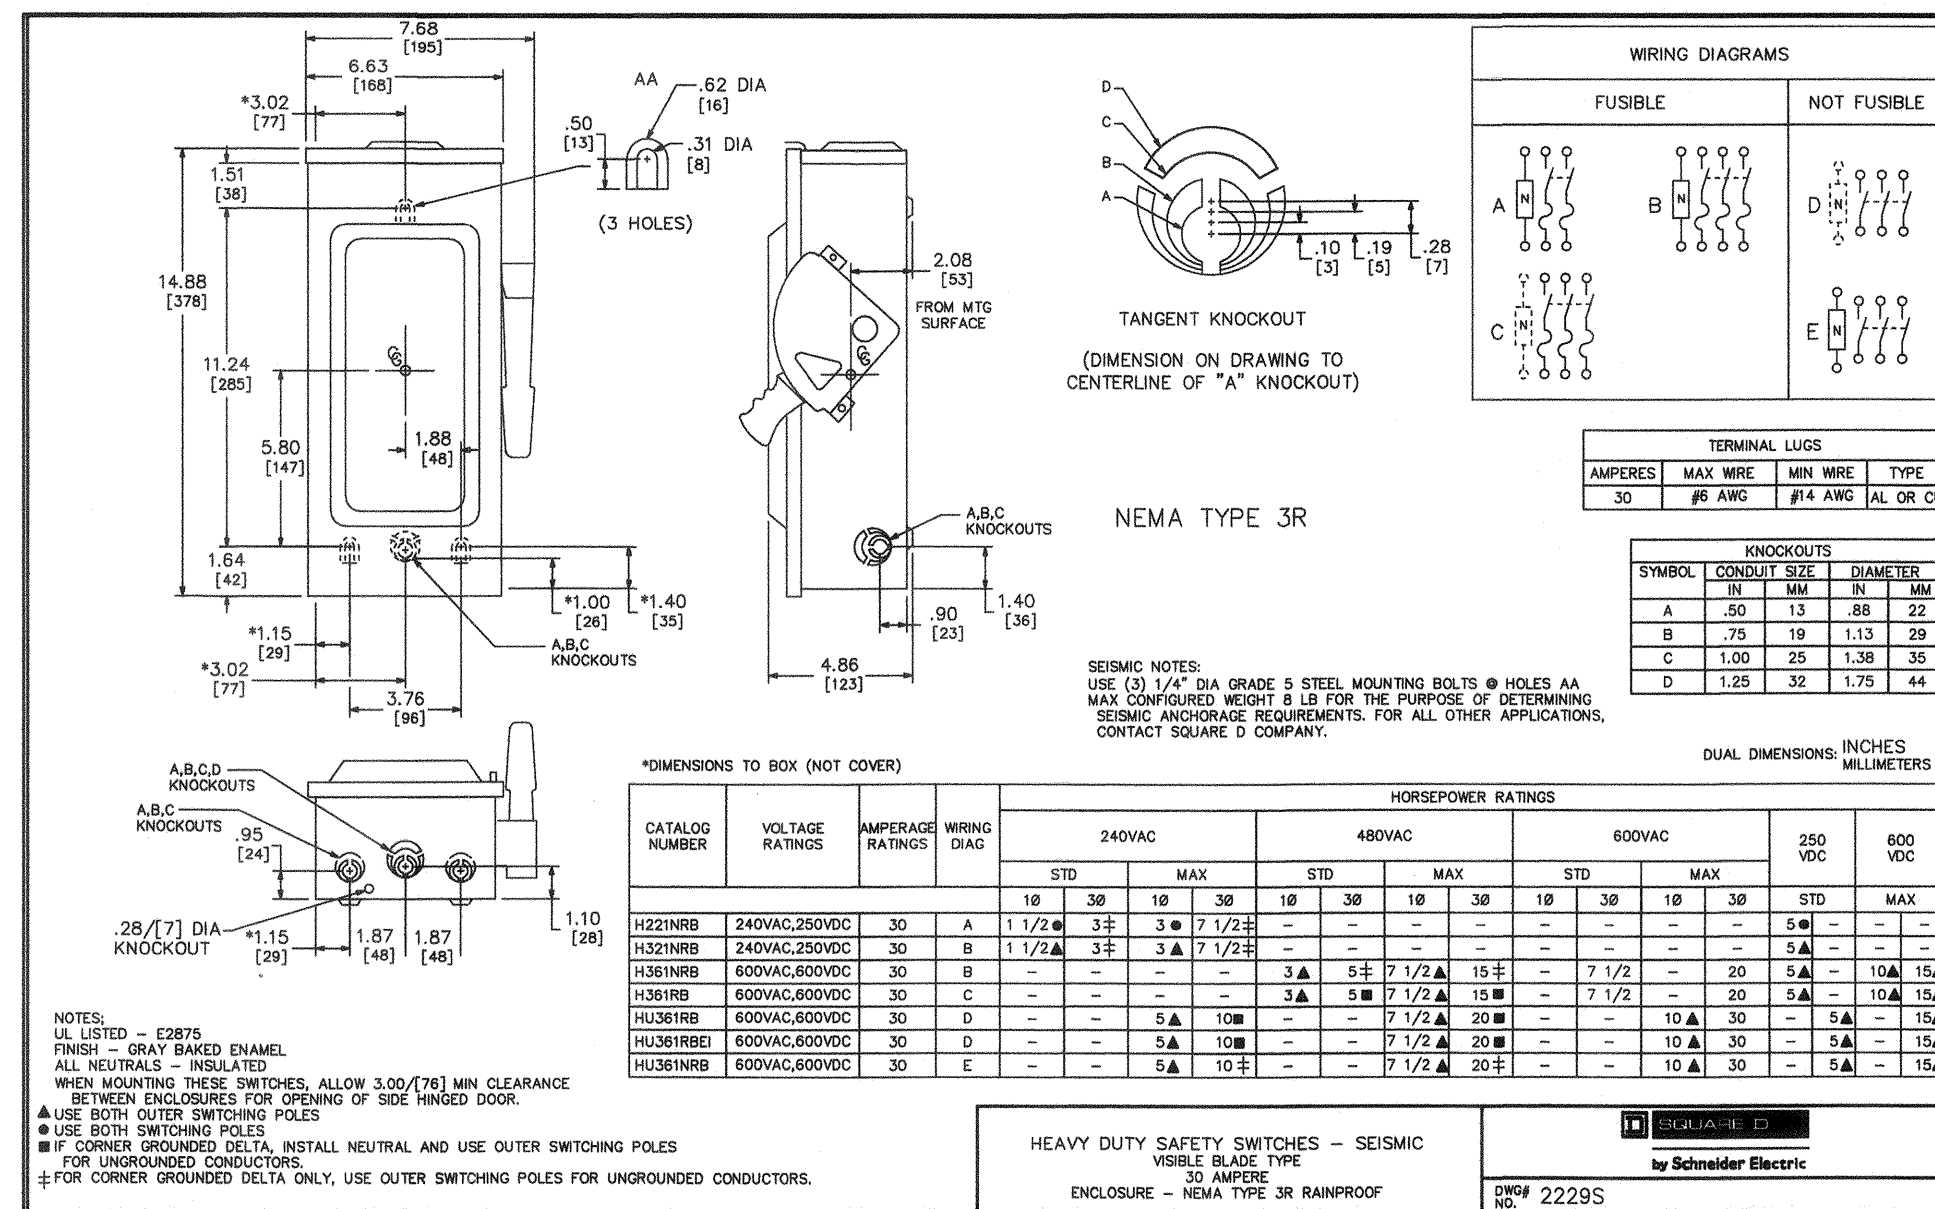


8 MARQUEE SIGN VENDOR DRAWING
SCALE: NOT TO SCALE

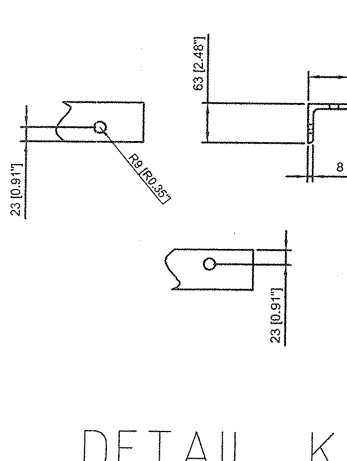


4 MARQUEE SIGN SAFETY VENDOR DRAWING
SCALE: NOT TO SCALE

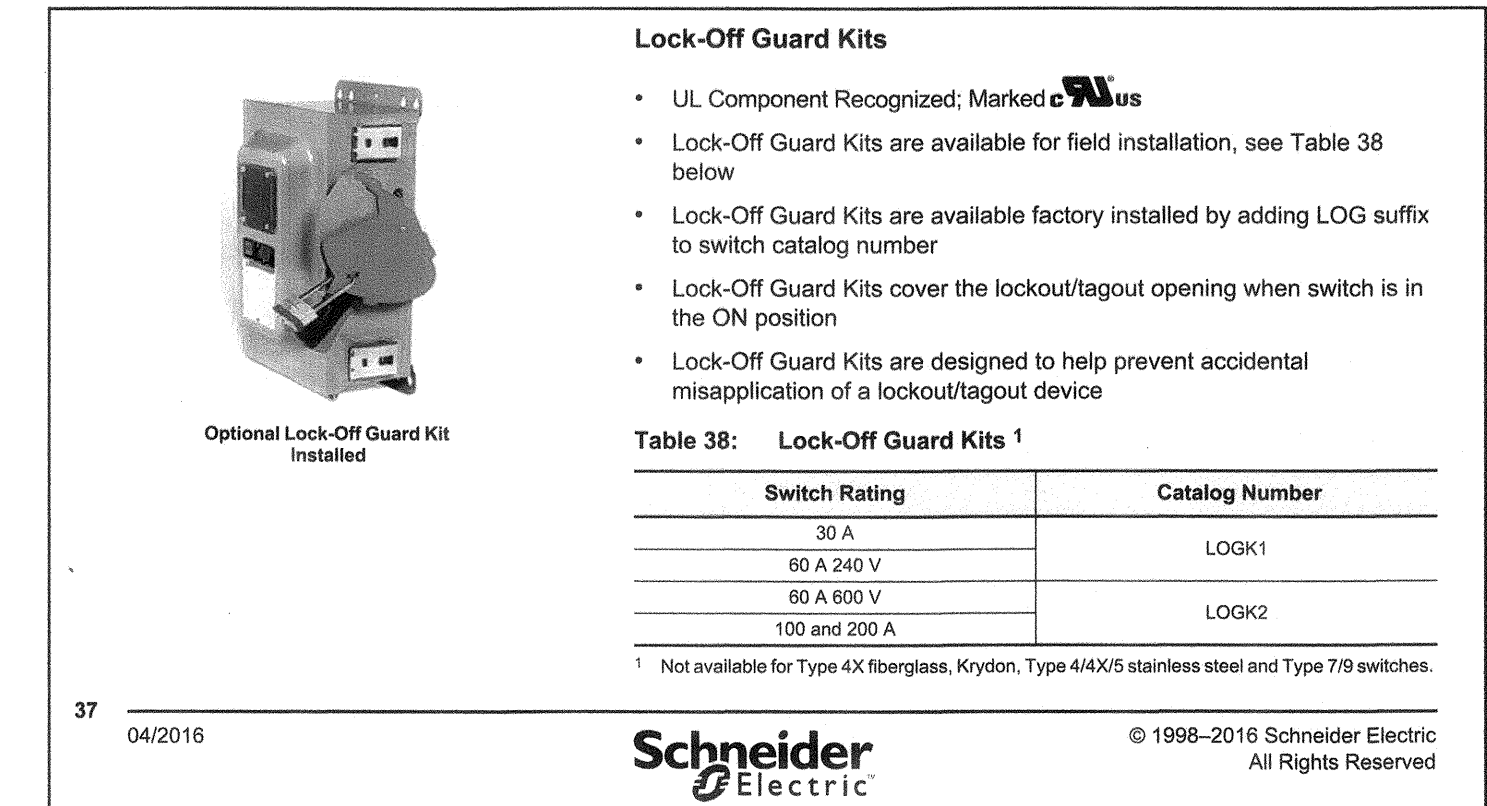


5 TYPICAL MARQUEE LOCK-OFF GUARD KIT DETAIL
SCALE: NOT TO SCALE

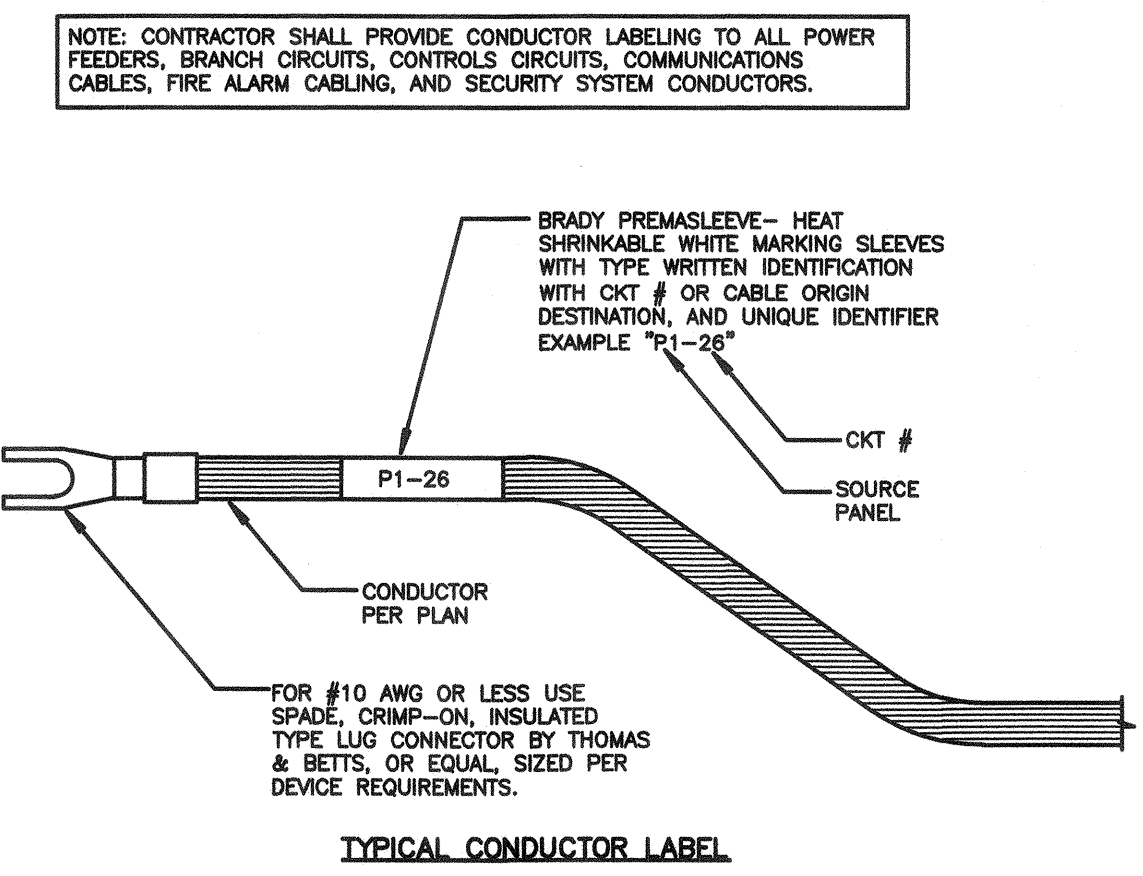


6 TYPICAL LABELING DETAIL
SCALE: NOT TO SCALE

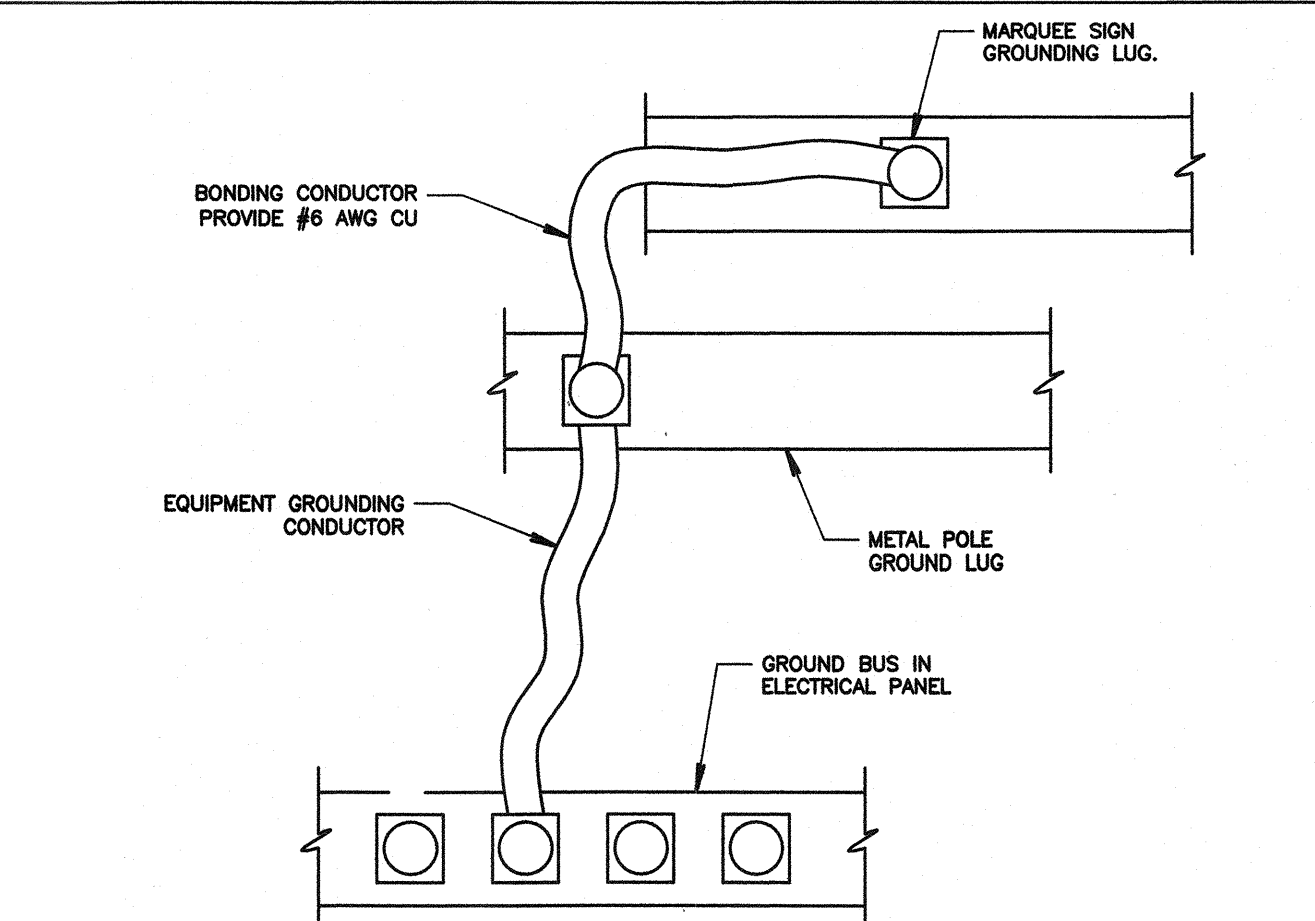

1 MARQUEE SIGN BONDING DIAGRAM
SCALE: NOT TO SCALE

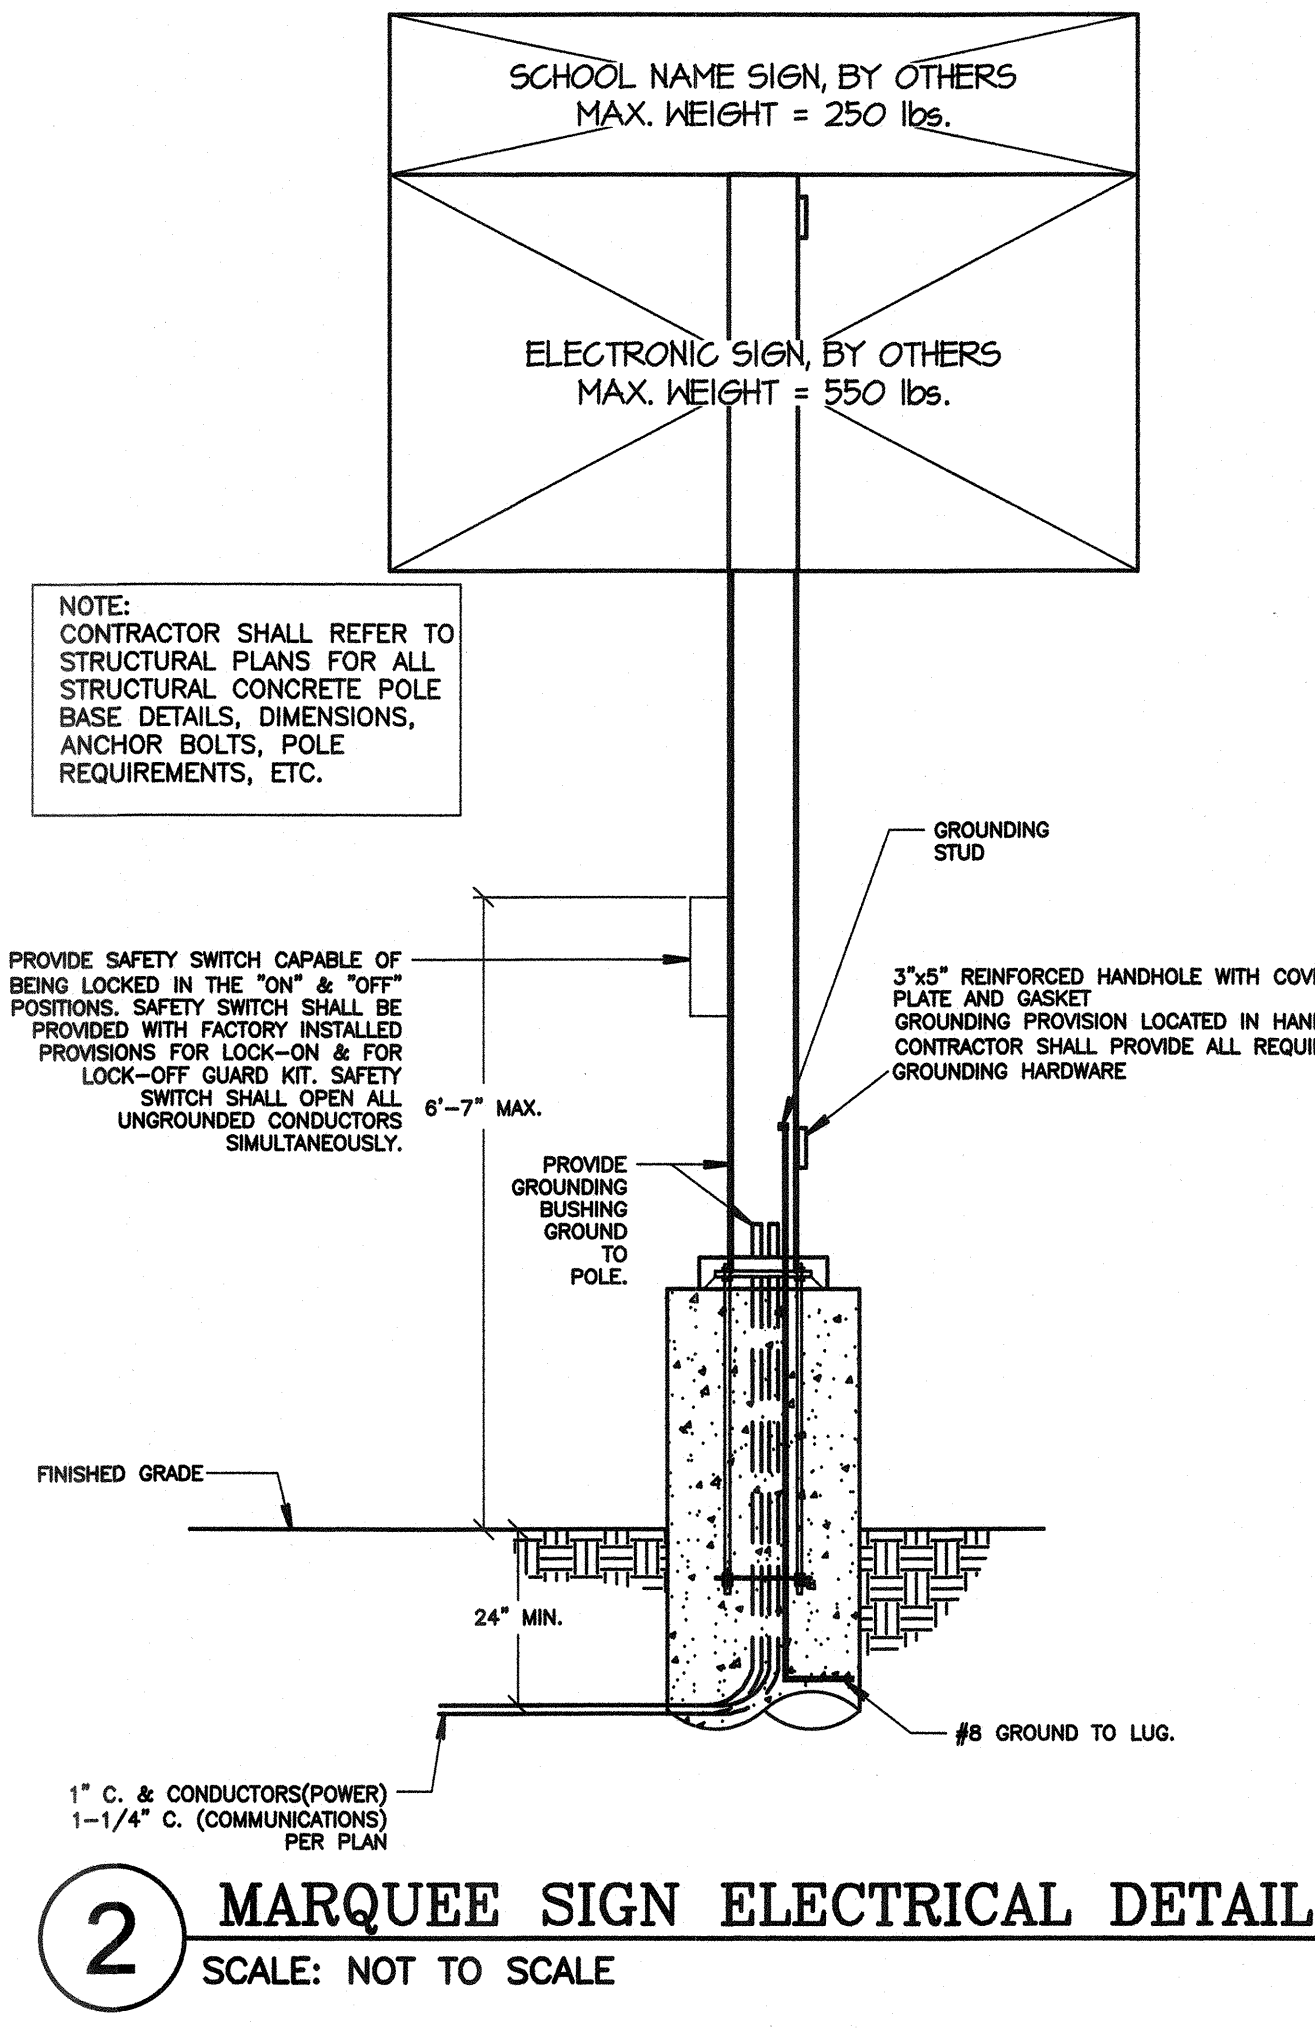


2 MARQUEE SIGN ELECTRICAL DETAIL
SCALE: NOT TO SCALE

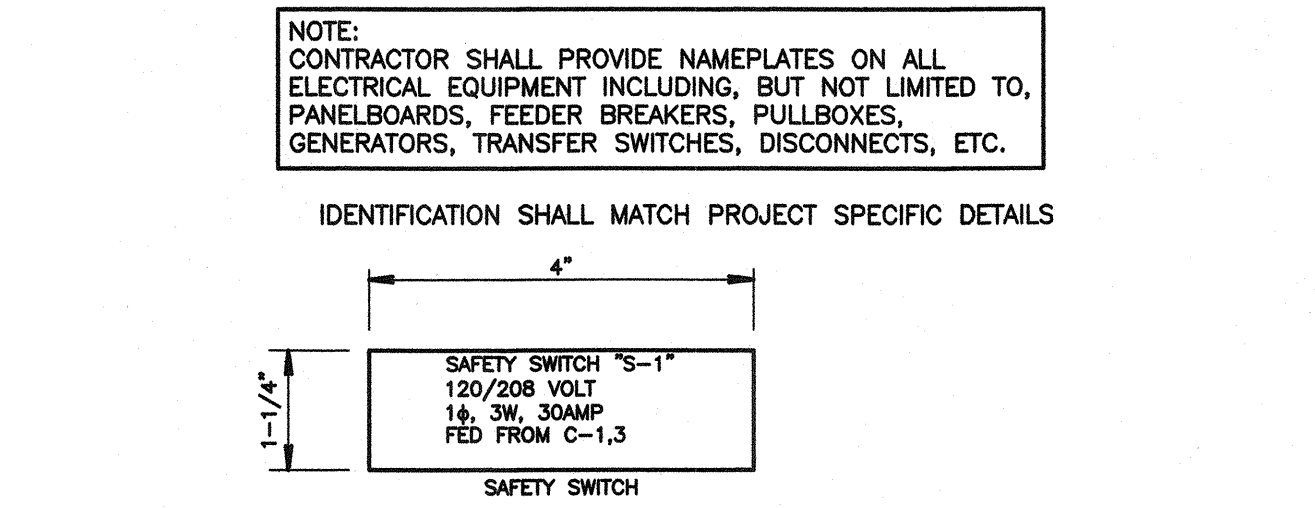

3 TYPICAL NAMEPLATE DETAILS
NOT TO SCALE

PRIME CONSULTANT
ARCHITECTURE PLANNING
IBI San Luis Obispo
4119 Broad Street, Suite 210
San Luis Obispo, CA 93401
805.546.0433 fax: 805.546.0504

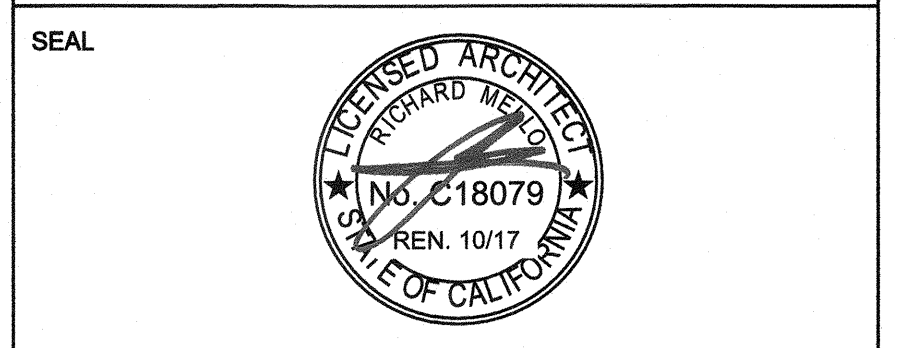


COPYRIGHT: Any reproduction or distribution for any purpose other than authorized by IBI Group is forbidden.
COPYRIGHT 2017 IBI GROUP

REVISIONS

NO.	DATE	APPRD.	DESCRIPTION
-----	------	--------	-------------

CONSULTANT

FERRANTI ENGINEERING
CONSULTING ELECTRICAL ENGINEERS
1211 MARICOPA HWY, SUITE 250
OJAI, CA 93023
(805) 705-4772
DALEFERRANTI@LIVE.COM

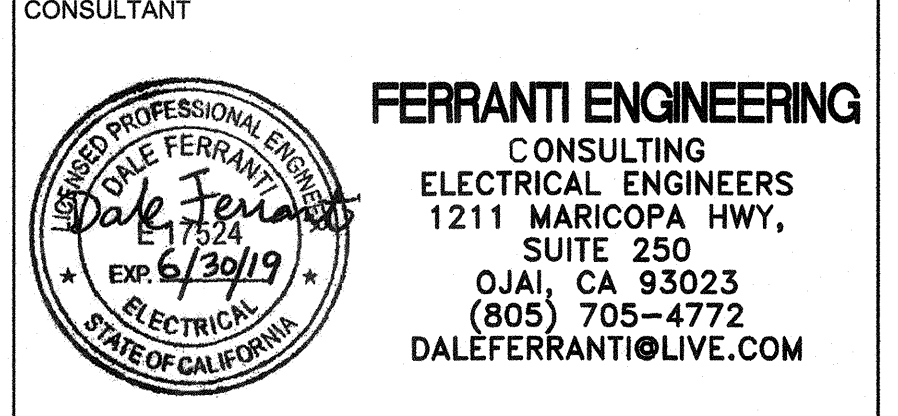

AGENCY INFORMATION:

AGENCY TRACKING NO. 63321-271
FILE NO. 15-6

IDENTIFICATION STAMP
DIV. OF THE STATE ARCHITECT
OFFICE OF REGULATION SERVICES
03-118198
AC. FLS. SEP. 25. 2017
DATE OCT 25 2017

BAKERSFIELD CITY SCHOOL DISTRICT

ROOSEVELT E.S. - MARQUEE SIGN
2324 VERDE ST., BAKERSFIELD, CA 93304

OPSC or OSHPD PROJ. NO:
PROJECT NO:
DRAWN BY: VZ
CHKD BY: DF
ISSUE DATE: 10/19/2017
SHEET TITLE

DETAILS

SHEET NUMBER
E3.0

CONSTRUCTION DOCUMENTS