


MOUNT VERNON AVENUE



SCHOOL GROUNDS
15 ACRES 187

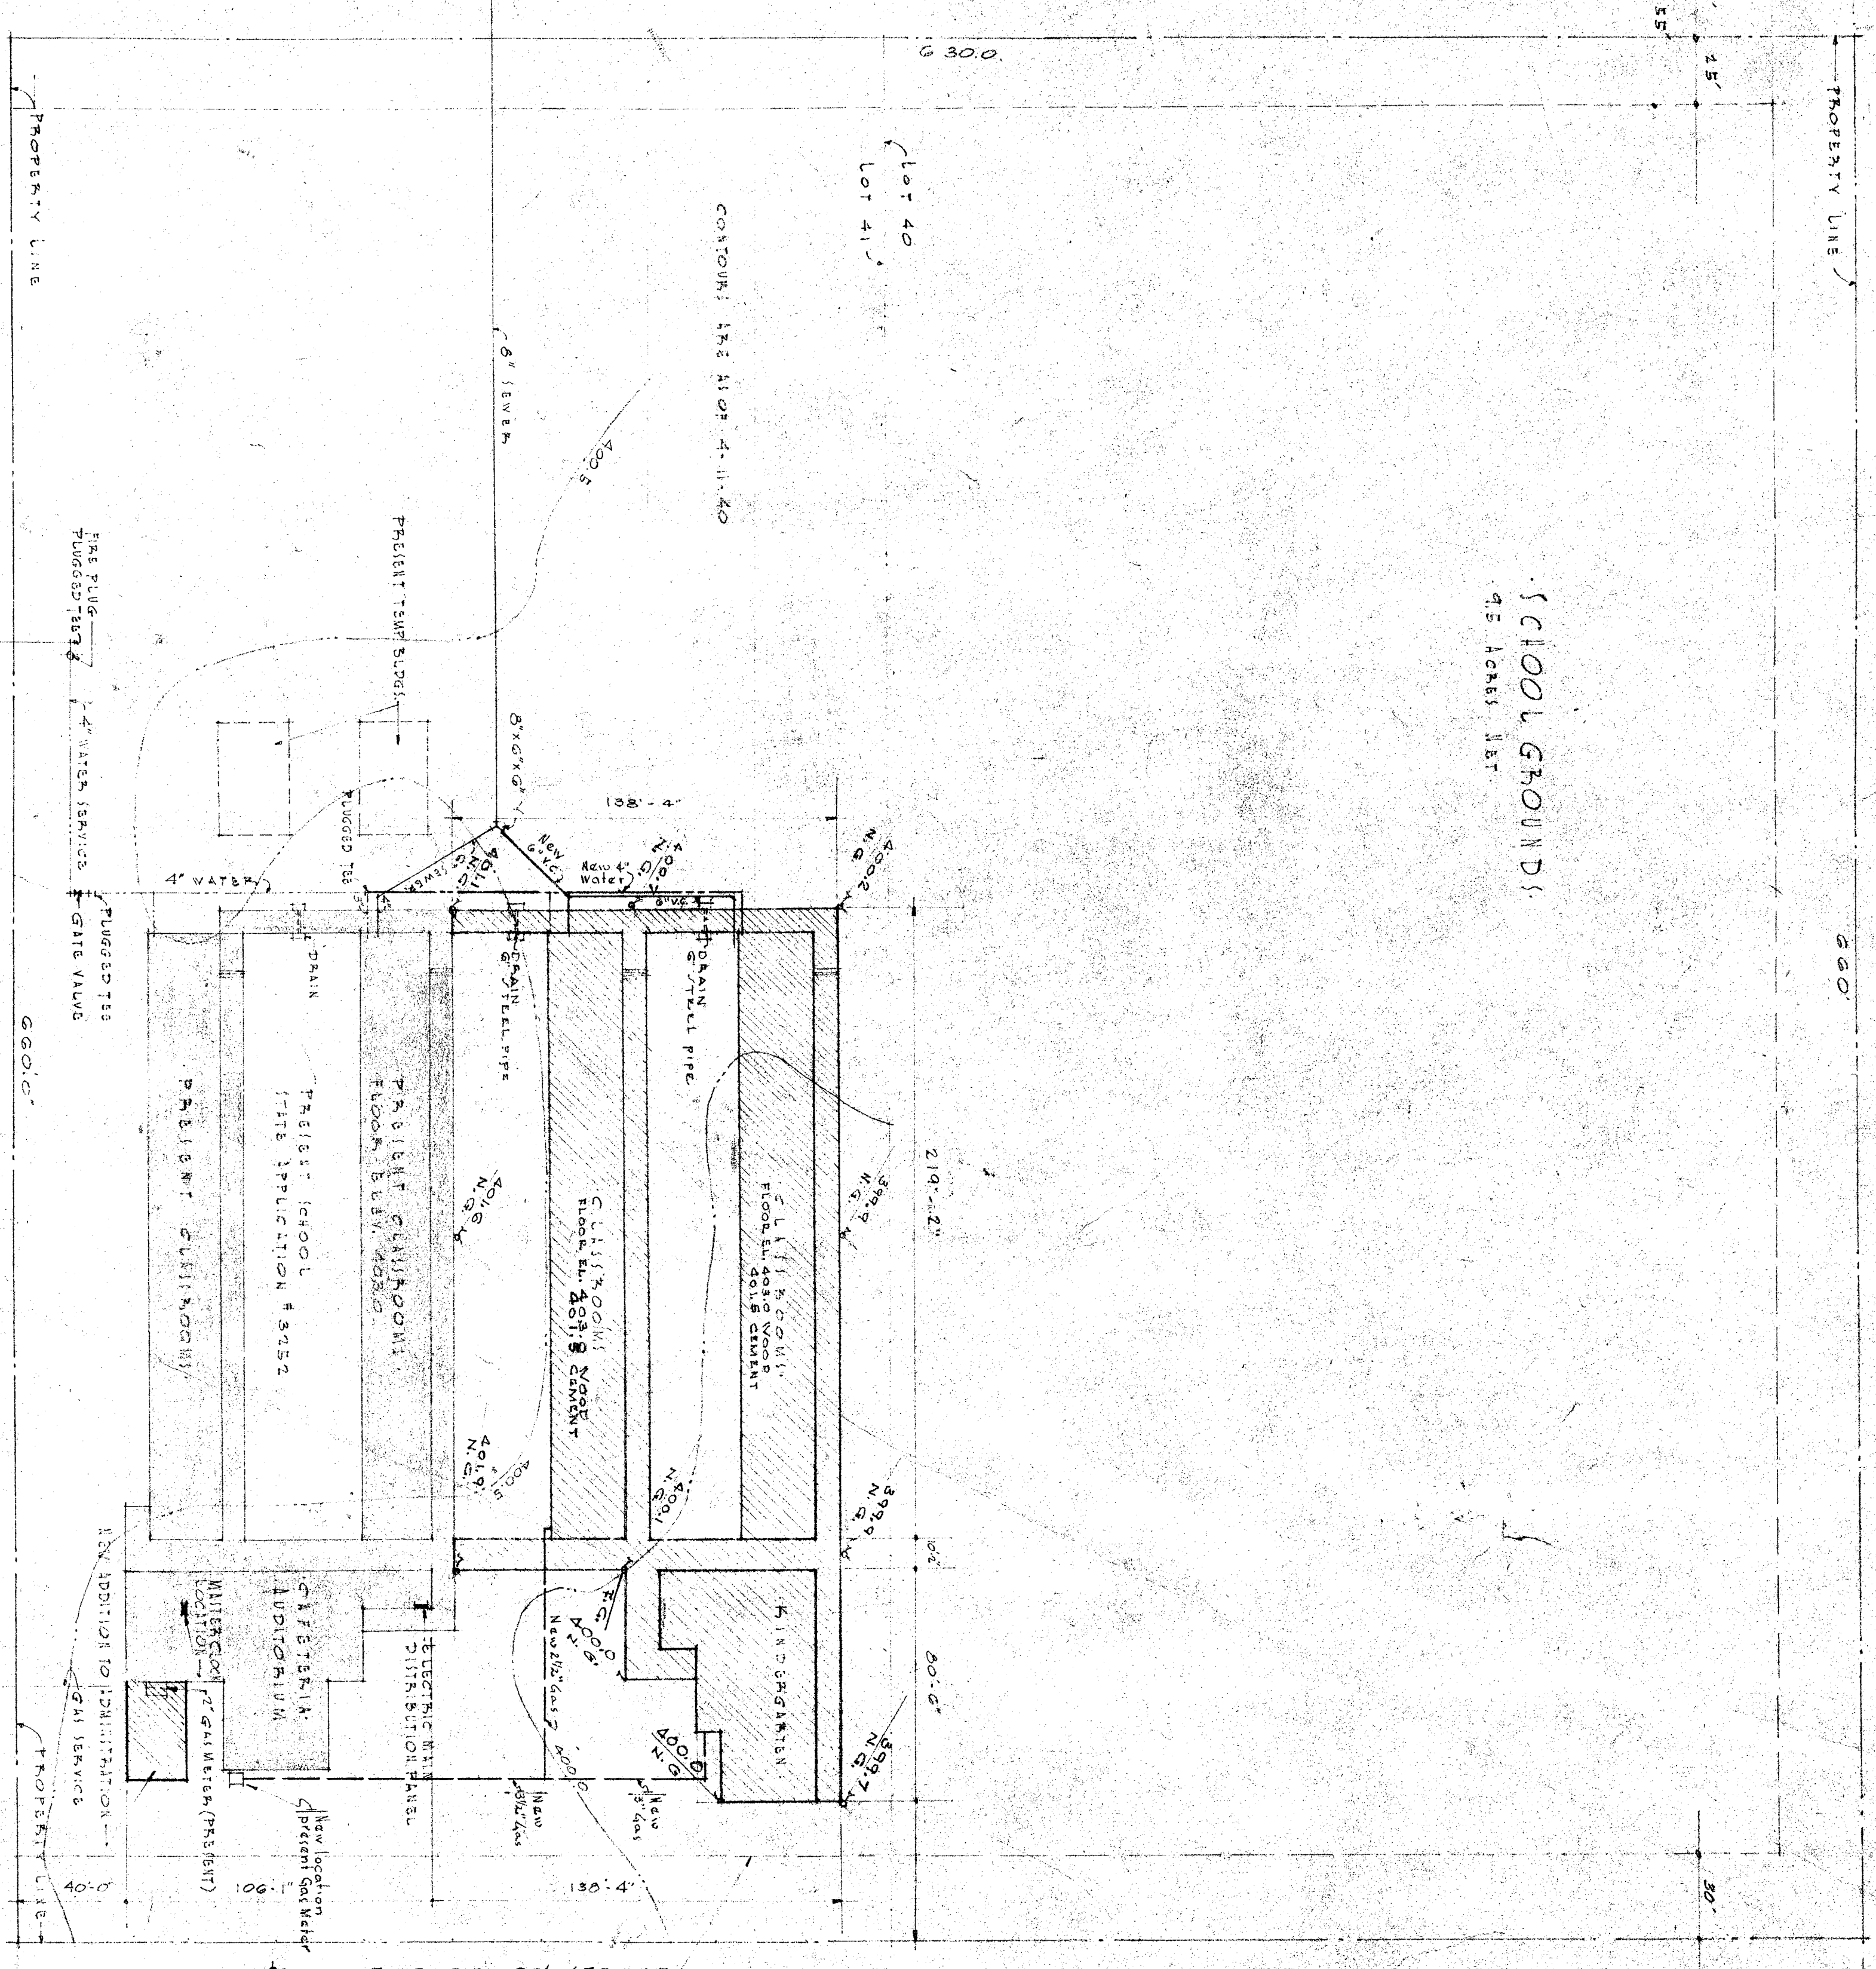

LOT PLAN - MOUNT VERNON SCHOOL GROUNDS

BAKERFIELD CITY SCHOOL DISTRICT
LEGEND
PRINCIPAL SCHOOL BUILDING
NEW SCHOOL BUILDINGS
DEVELOPMENT

NG. NATURAL GRADE

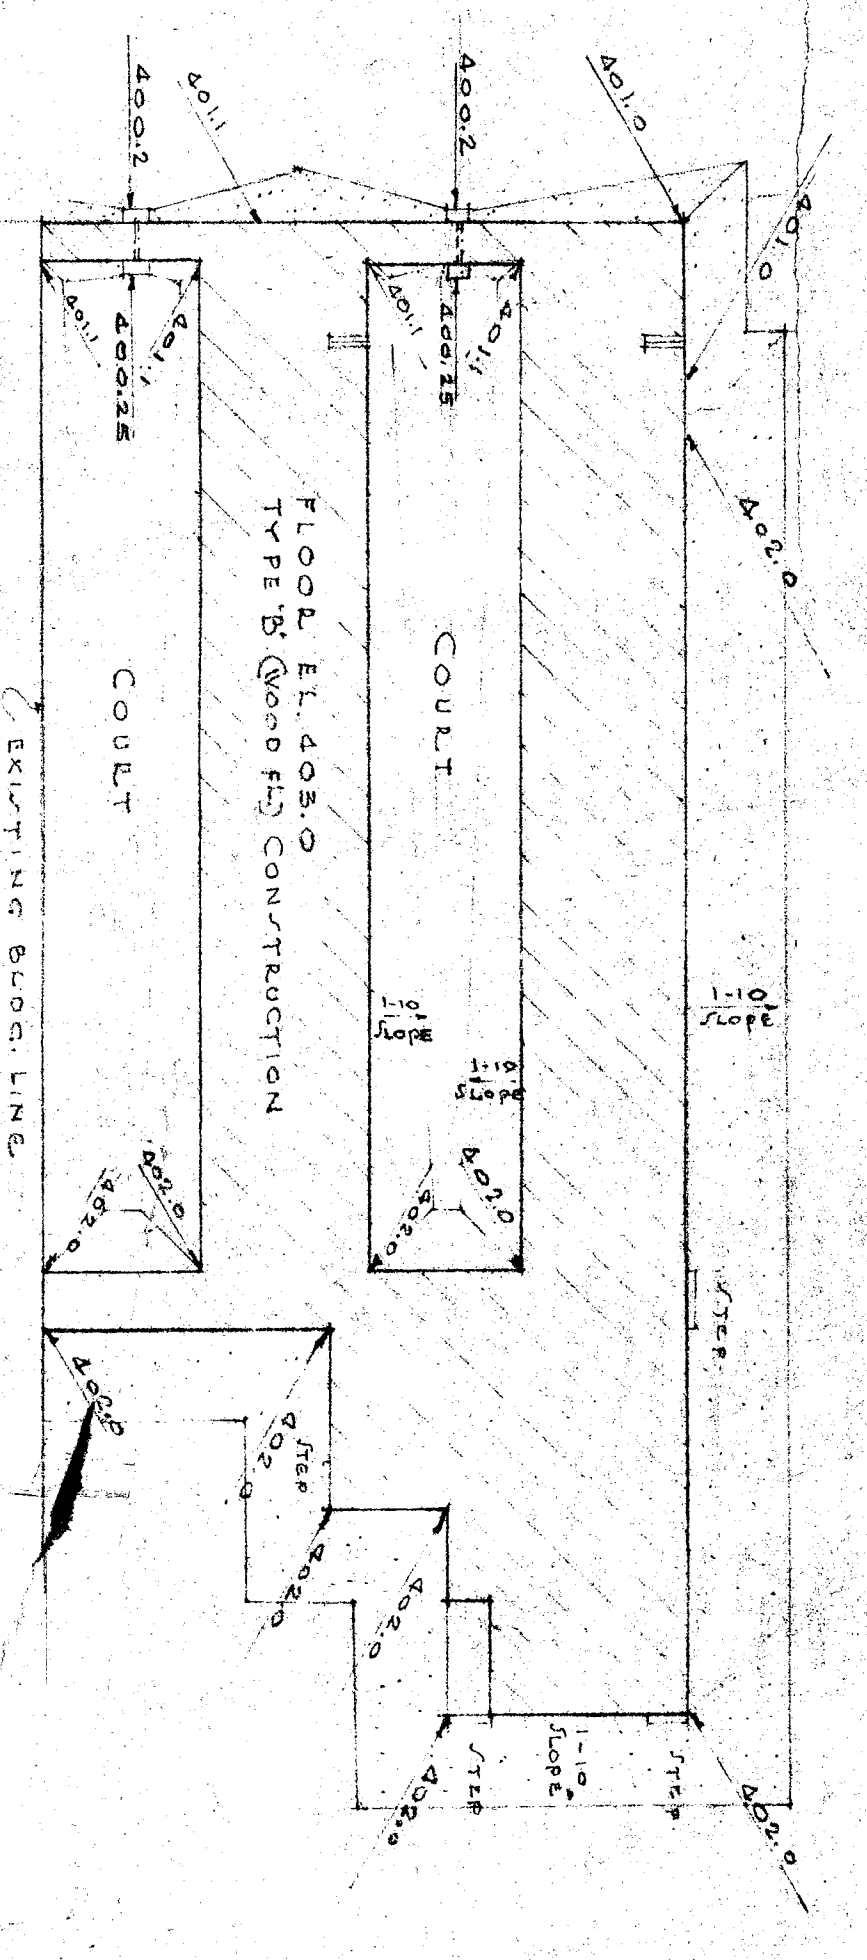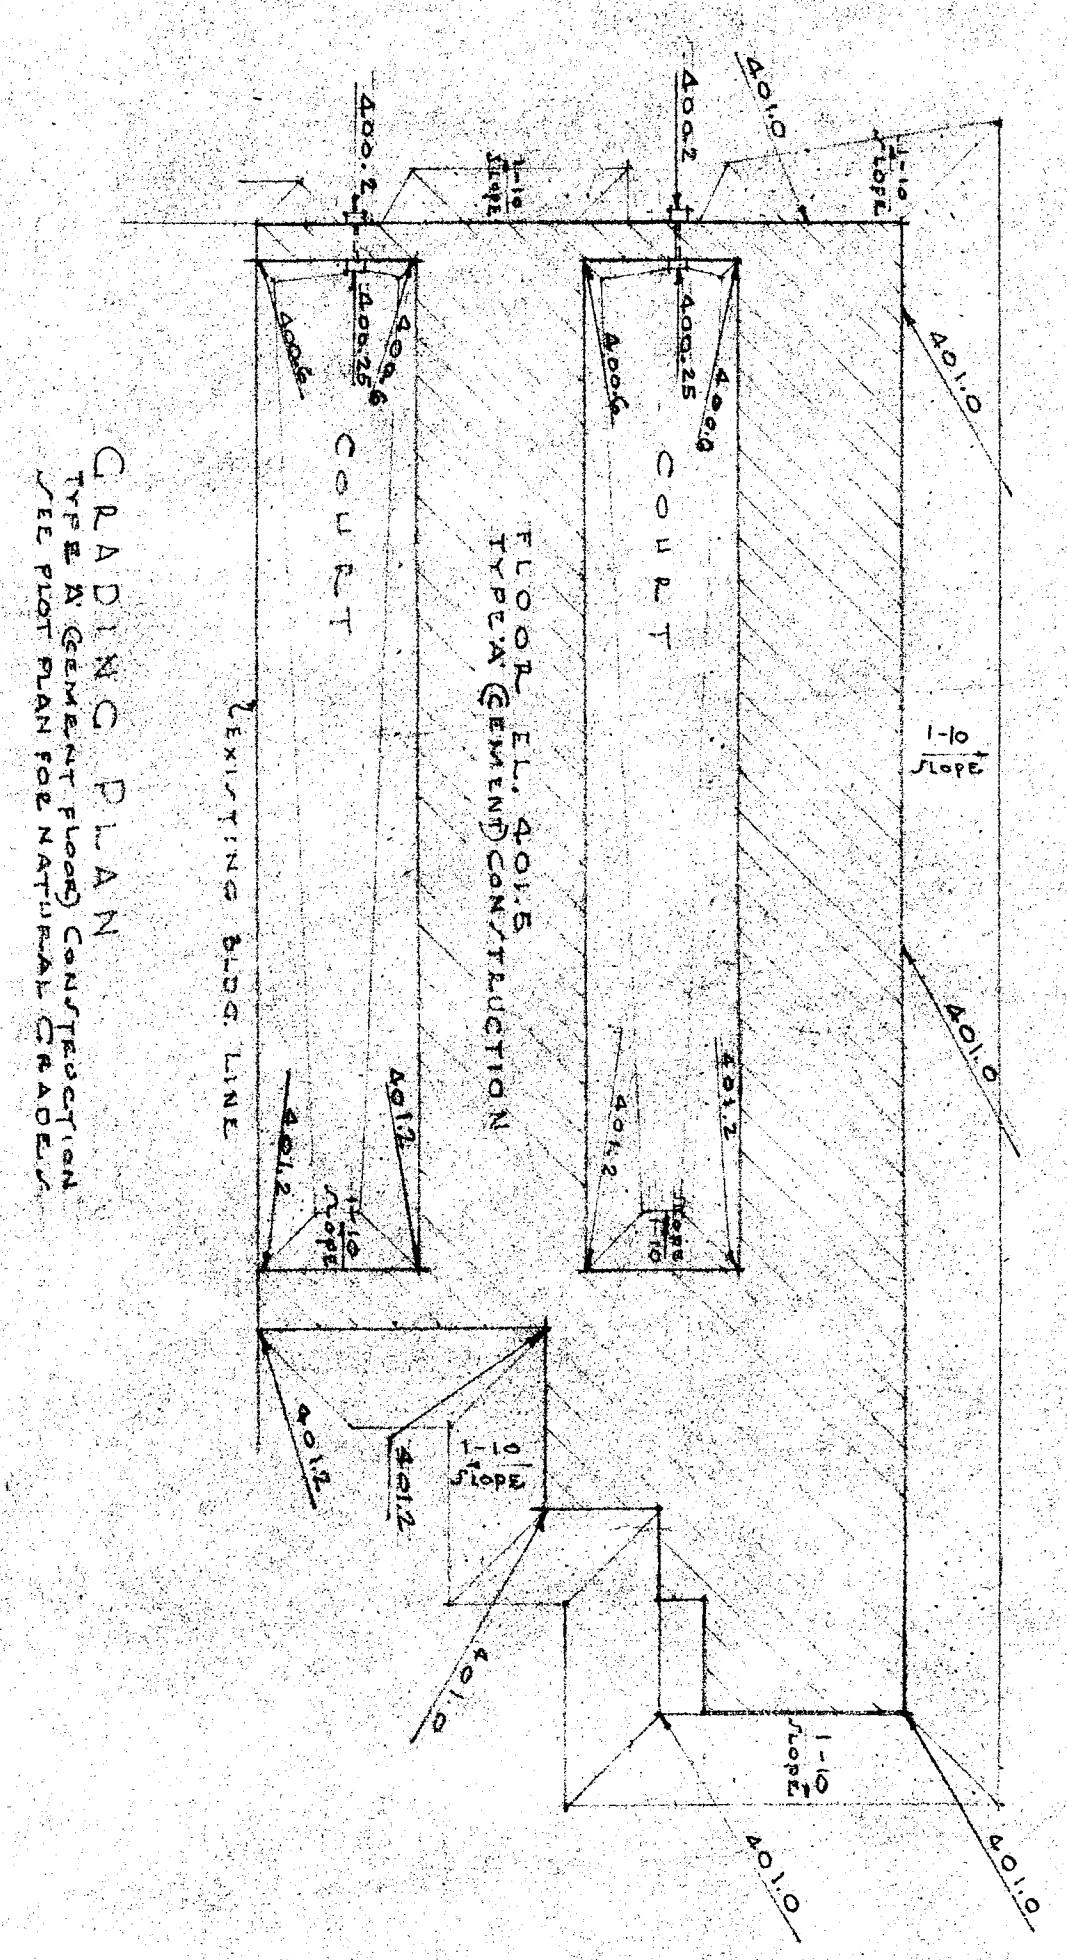

CROSS SECTION
COULT DRAIN - EAST POUGH
LONGITUDINAL SECTION

STATE OF CALIFORNIA
DIVISION OF PUBLIC SAFETY
FIRE PREVENTION SECTION
APPROVED
5/16/48

PLANNING AND ARCHITECTURE
ARCHITECT
1701 BAKERFIELD AVENUE
BANKERS BUILDING
SACRAMENTO, CALIF.

1701 BAKERFIELD AVENUE
BANKERS BUILDING
SACRAMENTO, CALIF.

NO.	TITLE
1	ARCHITECTURAL
1	PLOT PLAN - GLADING PLAN
2	FLOOR PLAN
3	ELEVATIONS
4	WALL SECTIONS
5	CLASS ROOM DETAIL
6	KINDERGARTEN LIBRARY/READING ROOM - PAINTING AND WALLS AND TOILET ROOM DETAIL
7	DOOR, WINDOW & FINISH/CHIMNEL
8	GIRLS & BOYS TOILET ROOM DETAIL
9	ADMINISTRATION ADDITION
10	CORBS & WALLS
STRUCTURAL	
1	DETAILS & GEN NOTES
2	FOUNDATION PLAN - DETAIL
3	ROOF FRAMING PLAN - DETAIL
4	WALL SECTIONS - ELEVATION
5	WALL SECTIONS - ELEVATION
6	WALL SECTIONS - ELEVATION
ELECTRICAL	
E1	PLAN - NOTES
E2	PLOT PLAN - SWITCH BOARD
E3	ADMINISTRATION
MECHANICAL	
M1	HEATING & VENTILATING
M2	PUMPING
M3	HEATING & VENTILATING