


ELEV. TYP FRAMING - SOUTH WALL CAFETERIA

EXTERIOR ELEV. TYP FRAMING - NORTH WALL CAFETERIA

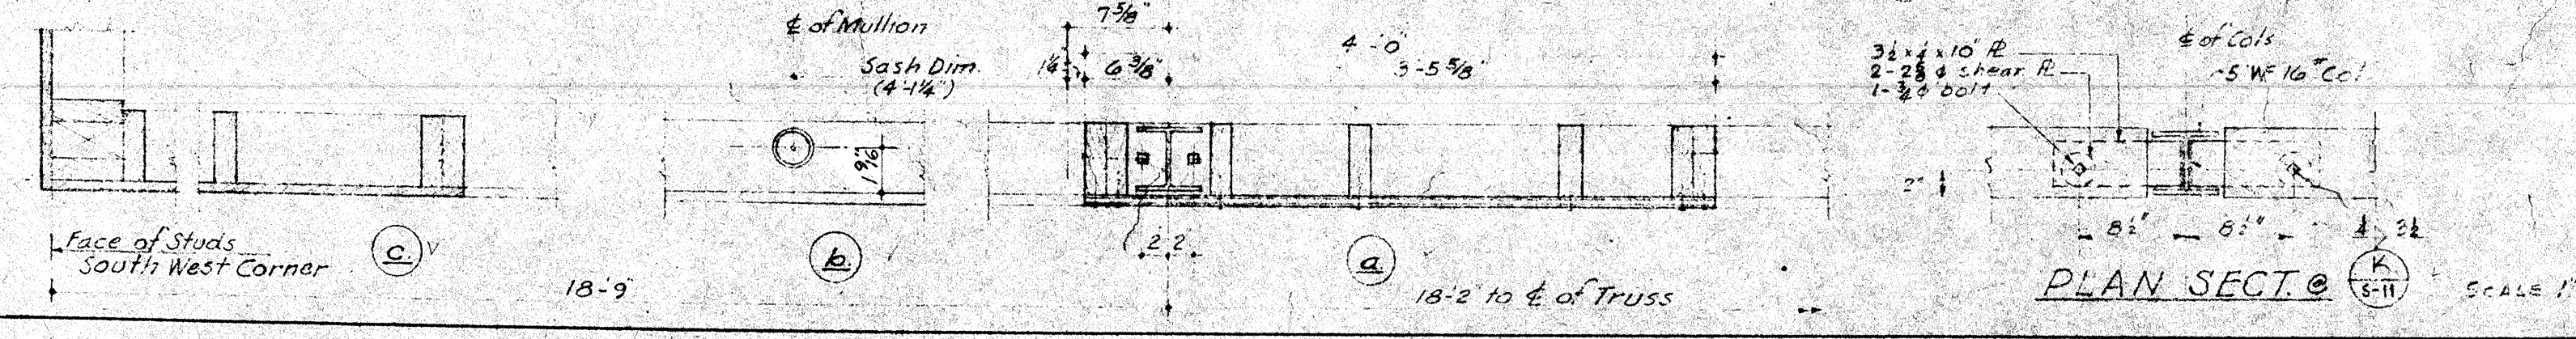

HILLMAN & NOWELL STRUCTURAL ENGINEERS 1201 W. 10TH ST. LOS ANGELES 11, CALIF.	STATE OF CALIFORNIA DEPARTMENT OF PUBLIC WORKS DIVISION OF ARCHITECTURE	BAKERFIELD CITY SCHOOL 1600 KST. BAKERFIELD, CALIF.	BAKERFIELD CITY SCHOOL DISTRICT PIONEER DRIVE BAKERFIELD, CALIFORNIA	DATE DRAWN BY CHECKED BY SHEET NO.
	<i>Journe Nowell</i> APPROVED 7-23-48 5743	PRESIDENT SECRETARY	ARCHITECT 1612 10TH ST. BAKERFIELD, CALIFORNIA	DATE DRAWN BY CHECKED BY SHEET NO.