



APPENDUM DRAWING ADD 014	DATE 1-9-2008
PROJECT FOR: BAKERSFIELD CITY SCHOOL DISTRICT 1300 BAKER ST BAKERSFIELD CA 93301	JOB NUMBER 2002480

TYPICAL ACCESS PANEL

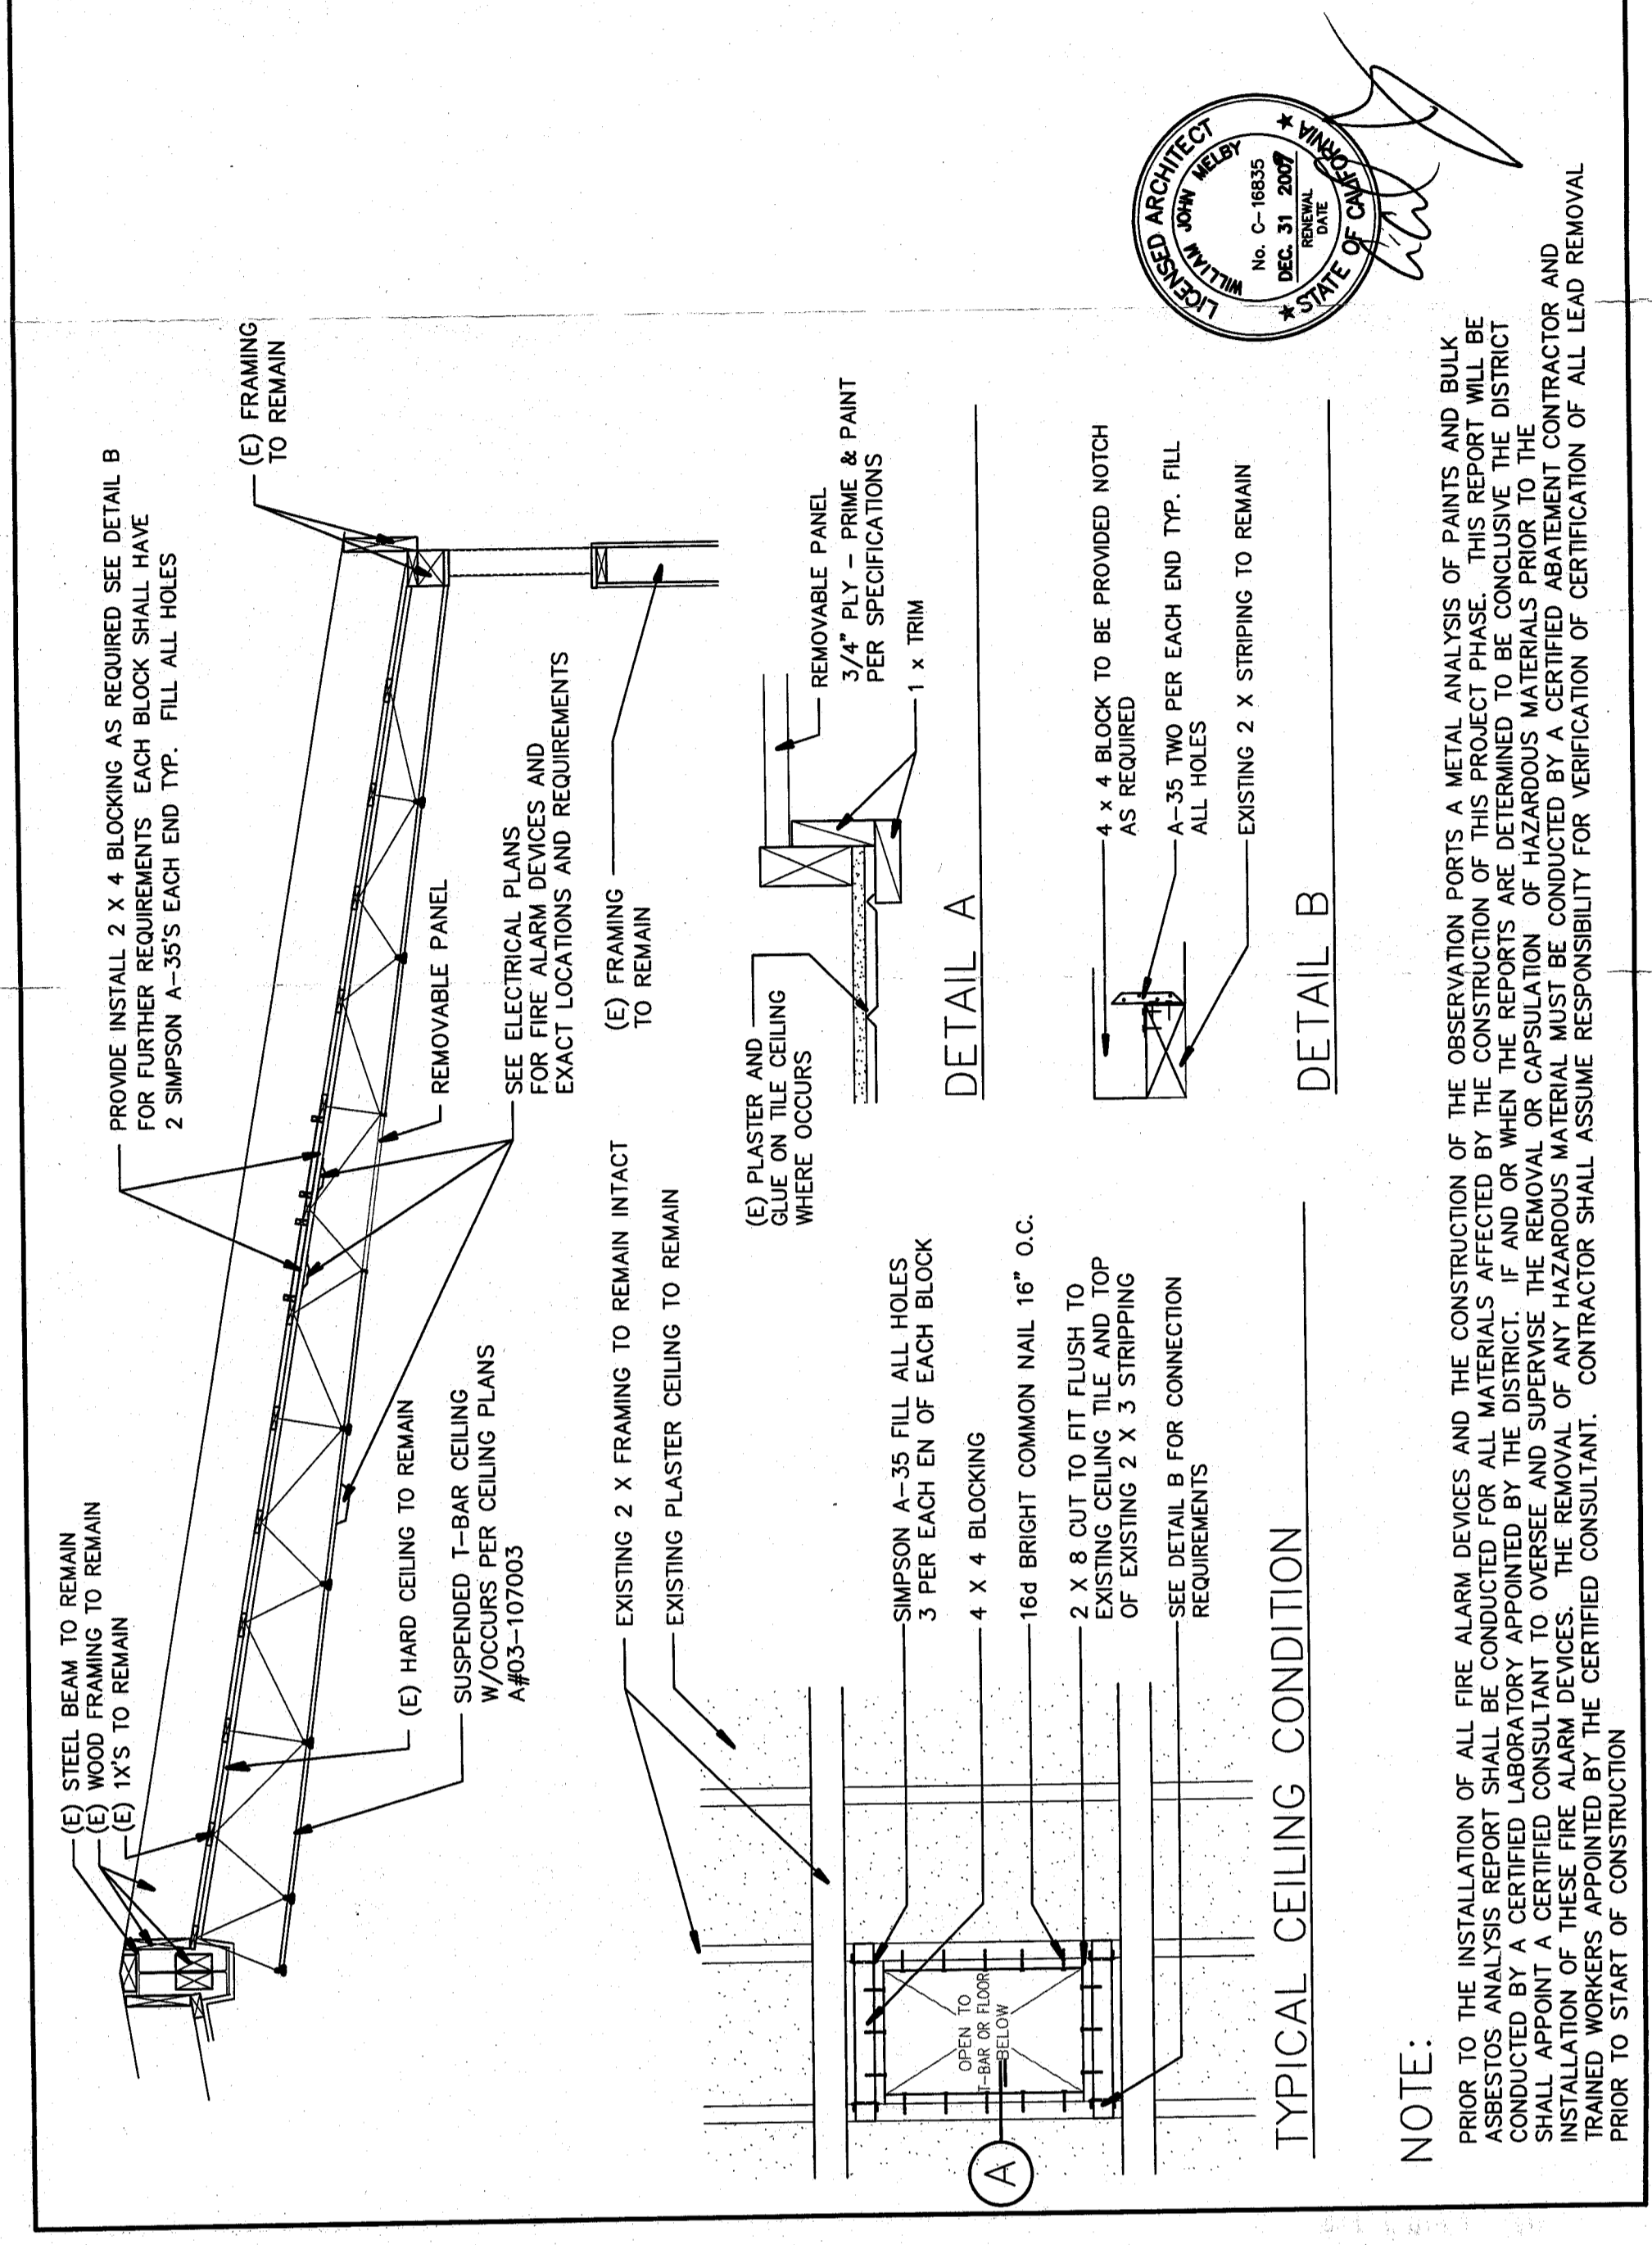


APPENDUM DRAWING ADD 023	DATE 1-10-2008
PROJECT FOR: BAKERSFIELD CITY SCHOOL DISTRICT 1300 BAKER ST BAKERSFIELD CA 93301	JOB NUMBER 2002480

REVISED INTERIOR ELEVATIONS BUILDING "F"

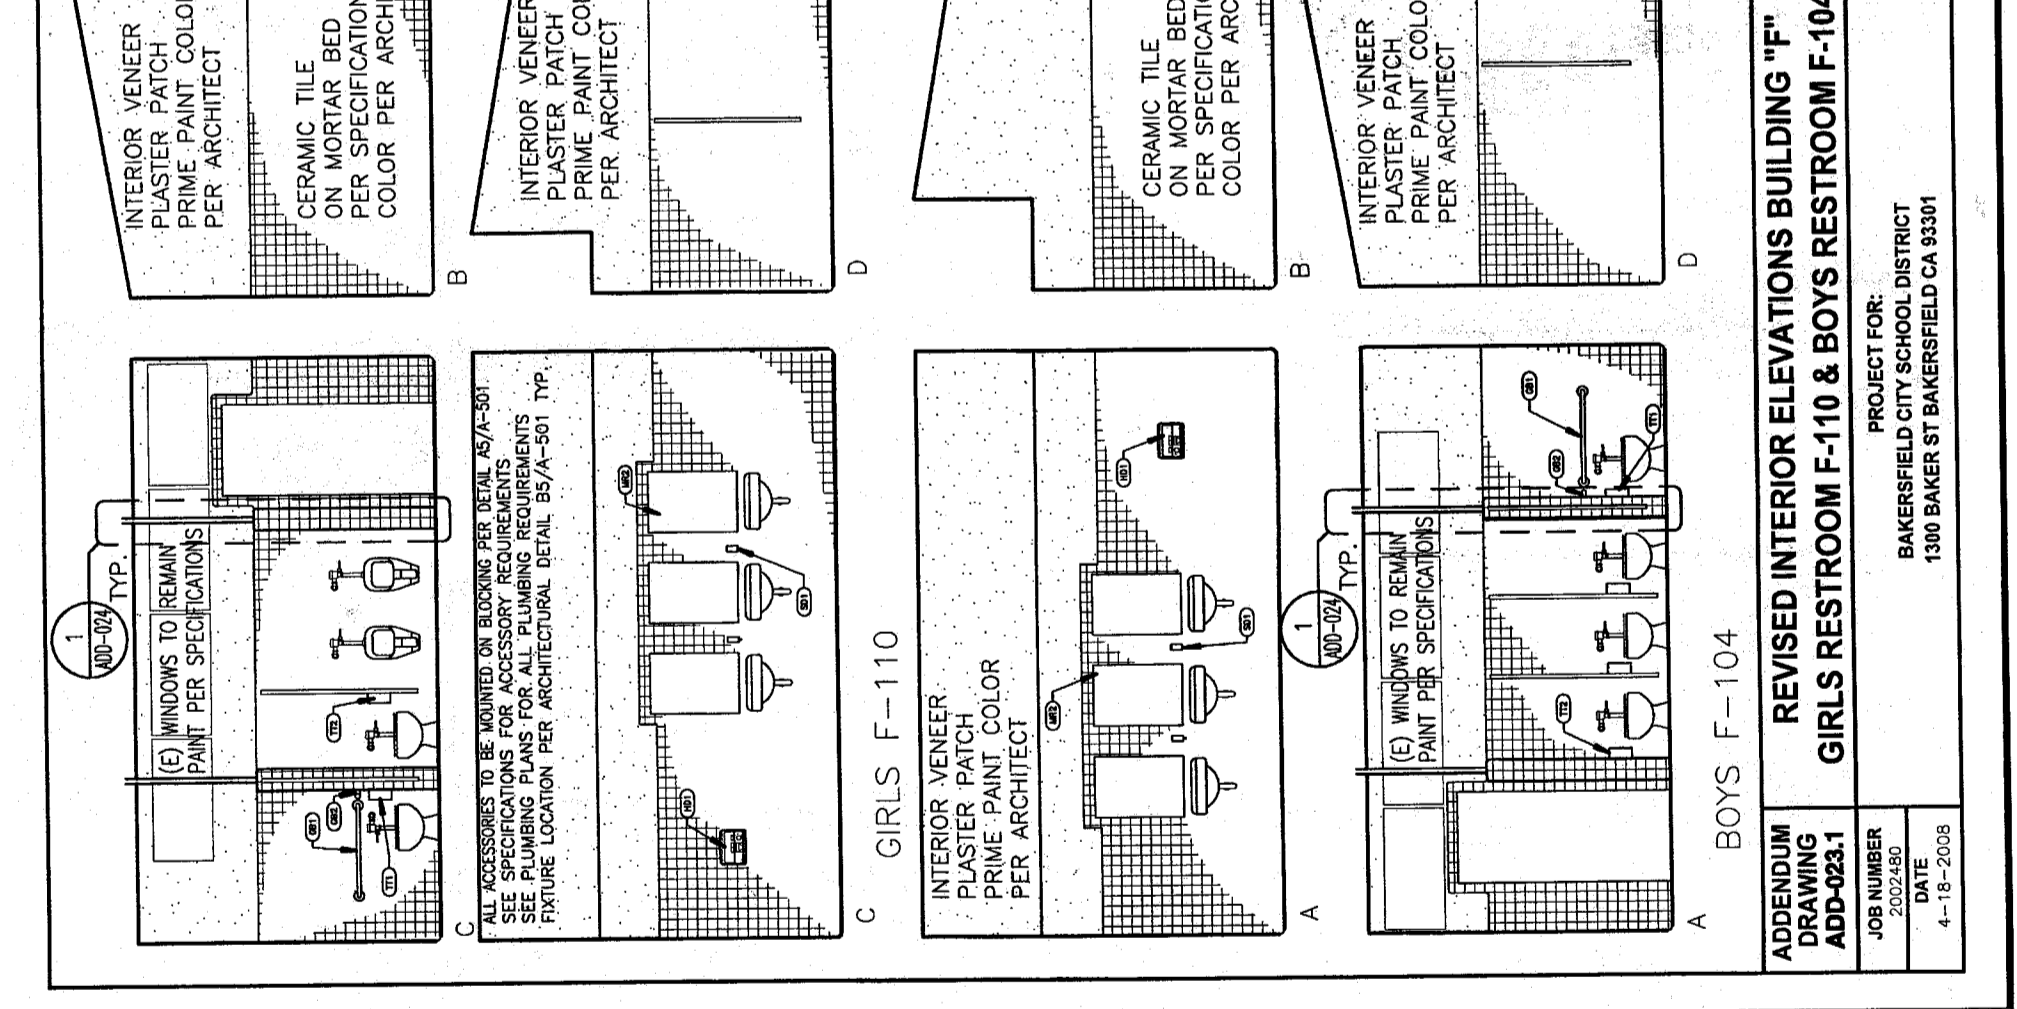

APPENDUM DRAWING ADD 008	DATE 12-2-2007
PROJECT FOR: BAKERSFIELD CITY SCHOOL DISTRICT 1300 BAKER ST BAKERSFIELD CA 93301	JOB NUMBER 2002480

REVISED INTERIOR ELEVATIONS BUILDING "C"

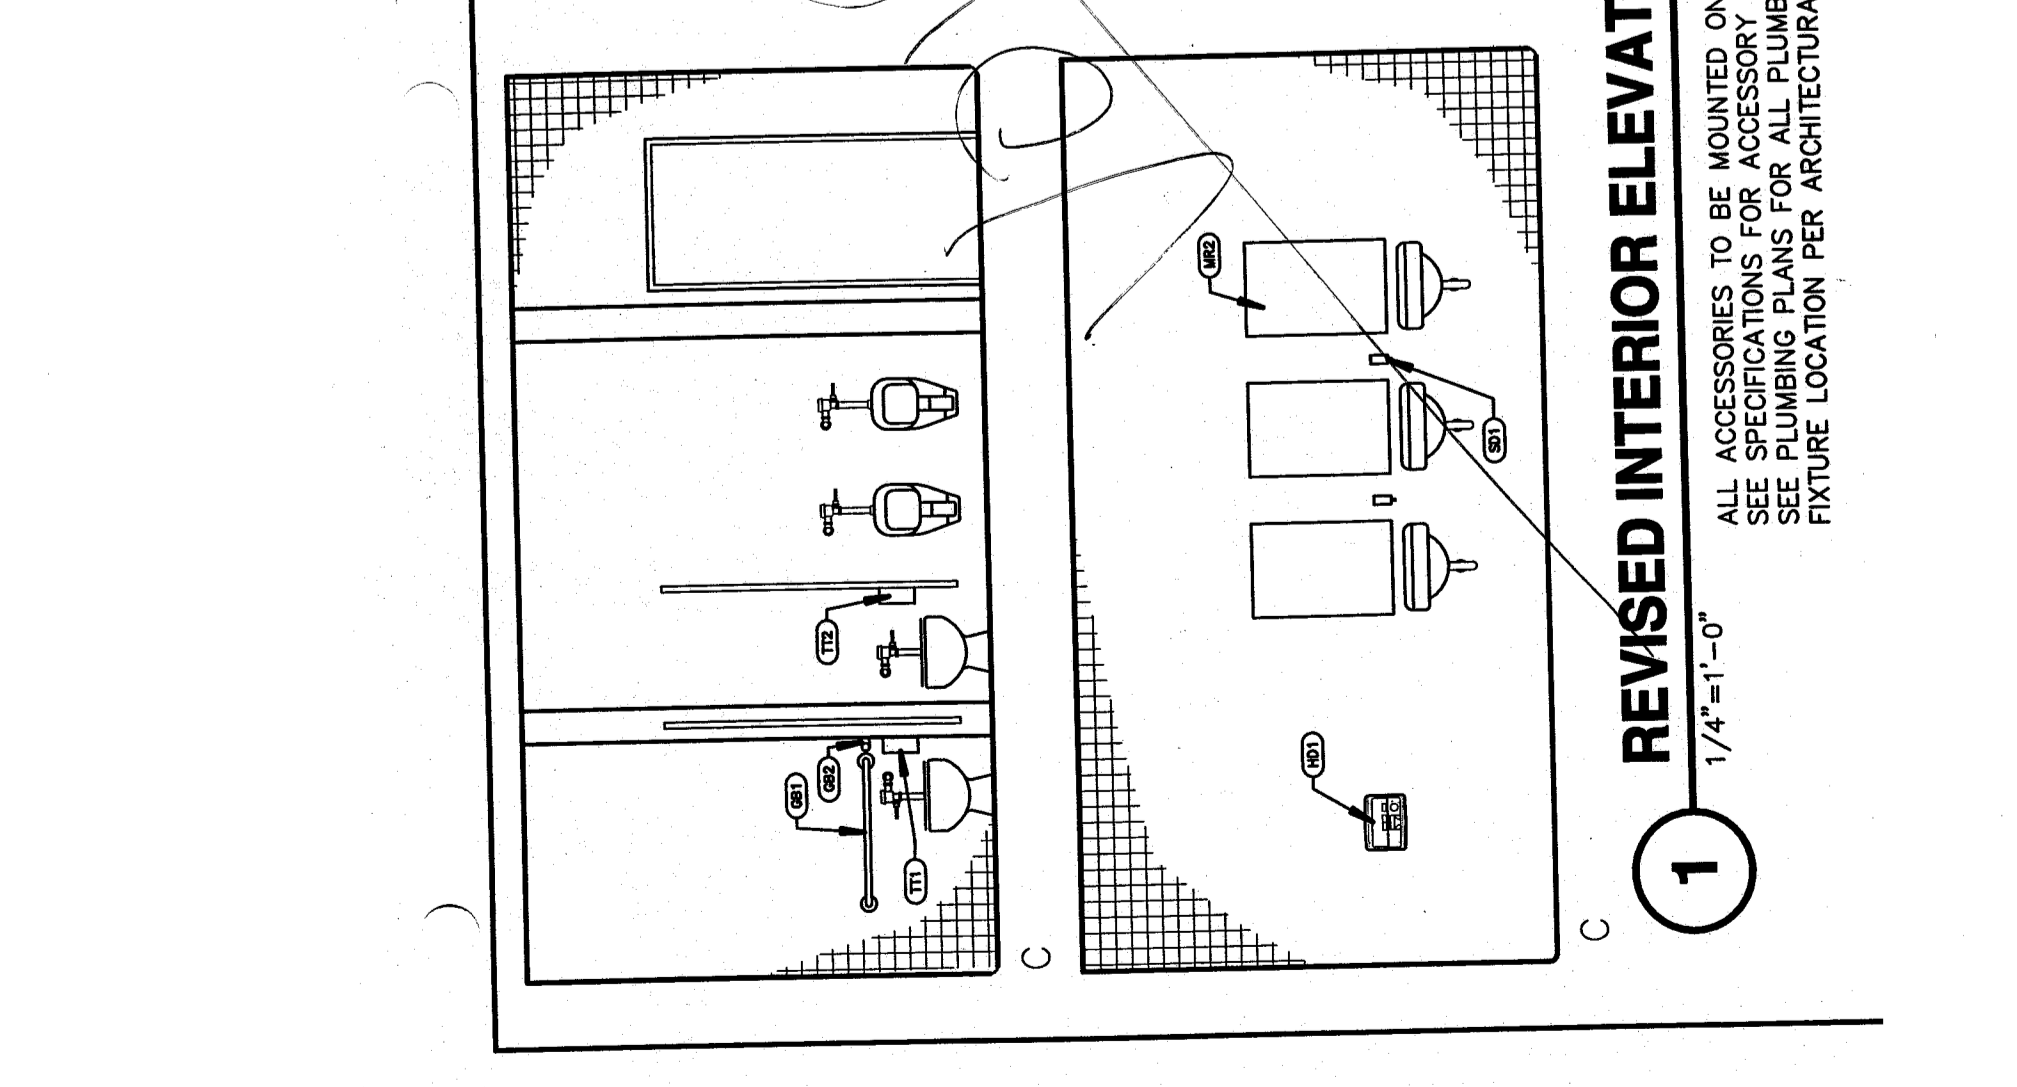


APPENDUM DRAWING ADD 008	DATE 12-2-2007
PROJECT FOR: BAKERSFIELD CITY SCHOOL DISTRICT 1300 BAKER ST BAKERSFIELD CA 93301	JOB NUMBER 2002480

REVISED PARTIAL FLOOR PLAN BUILDING "F"




APPENDUM DRAWING ADD 008	DATE 12-2-2007
PROJECT FOR: BAKERSFIELD CITY SCHOOL DISTRICT 1300 BAKER ST BAKERSFIELD CA 93301	JOB NUMBER 2002480

REVISED PARTIAL FLOOR PLAN BUILDING "C"

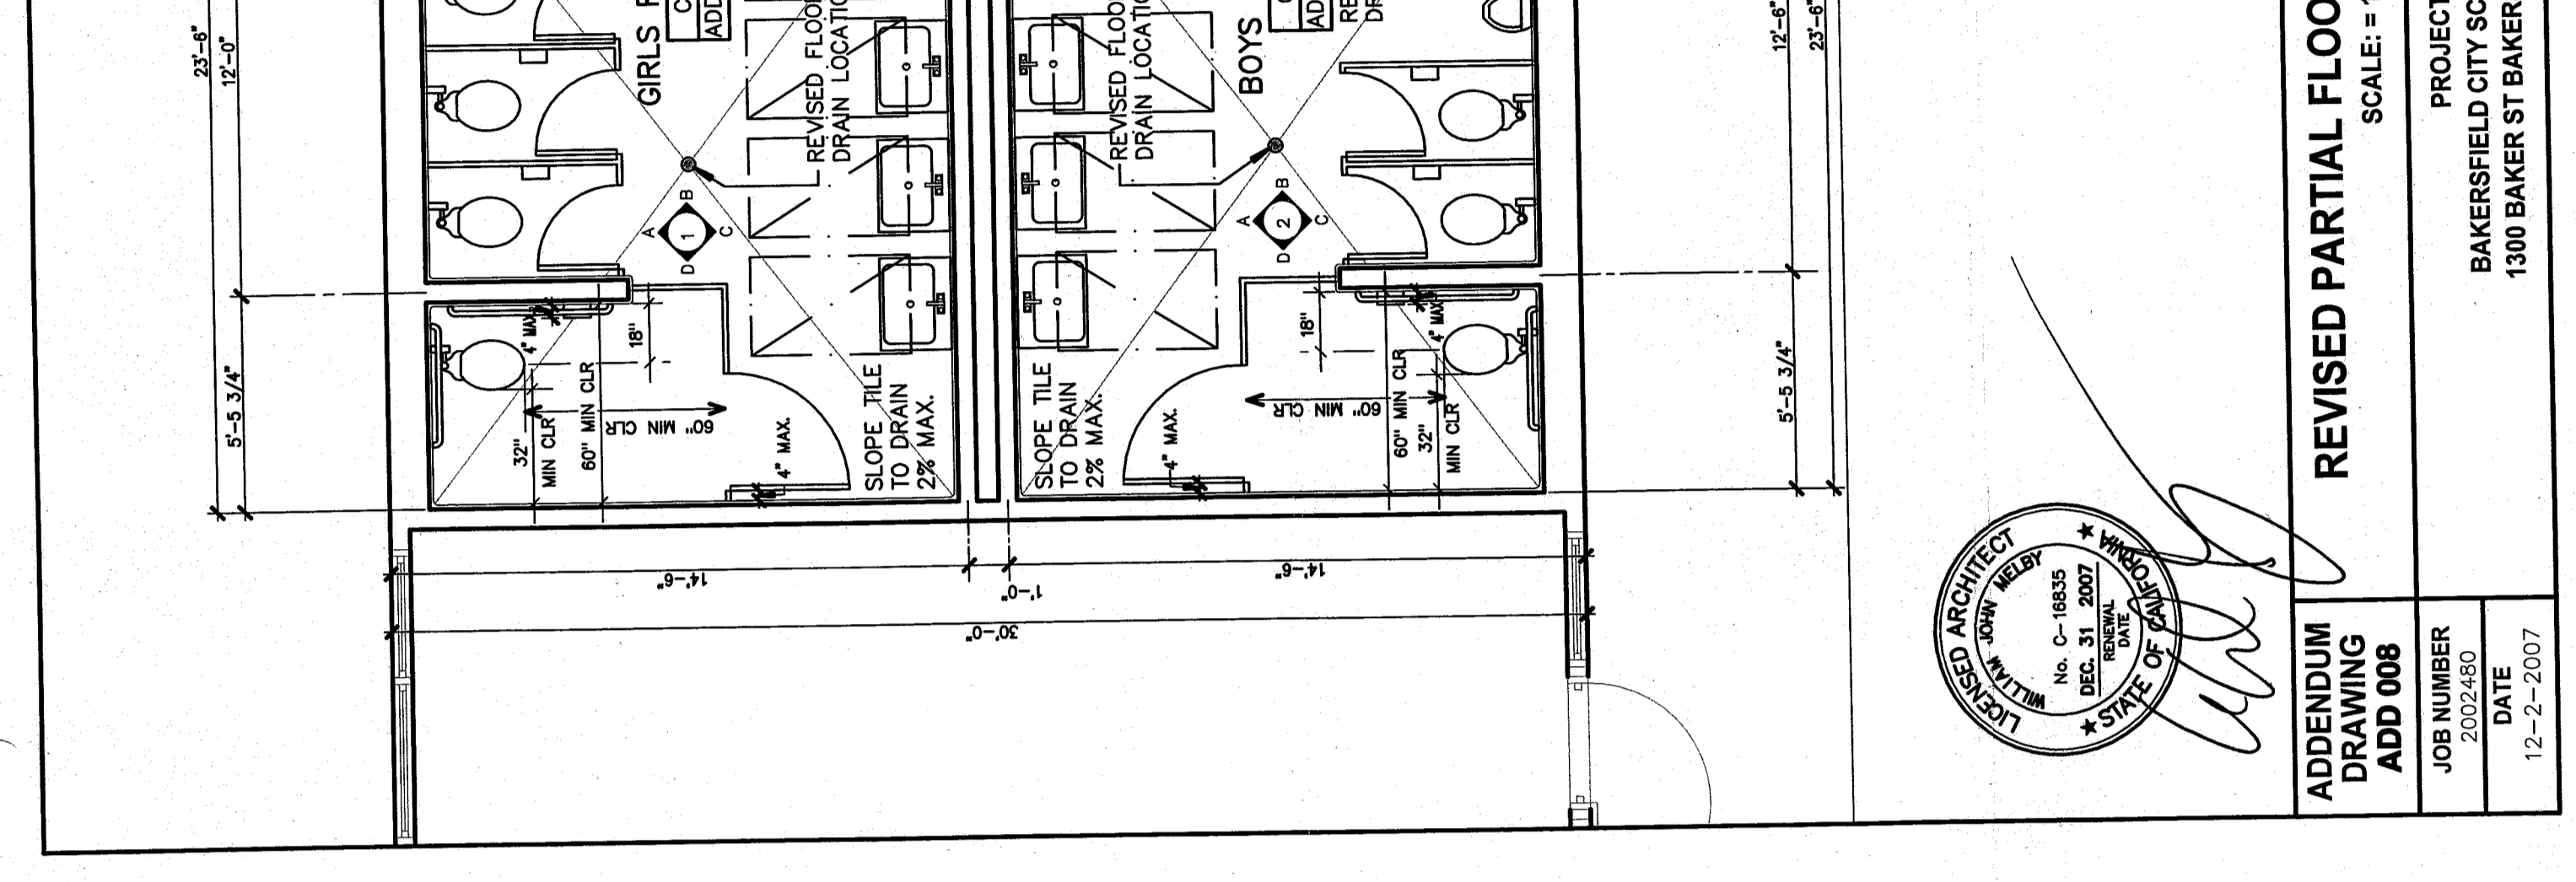

APPENDUM DRAWING ADD 023	DATE 1-10-2008
PROJECT FOR: BAKERSFIELD CITY SCHOOL DISTRICT 1300 BAKER ST BAKERSFIELD CA 93301	JOB NUMBER 2002480

REVISED INTERIOR ELEVATIONS BUILDING "C"

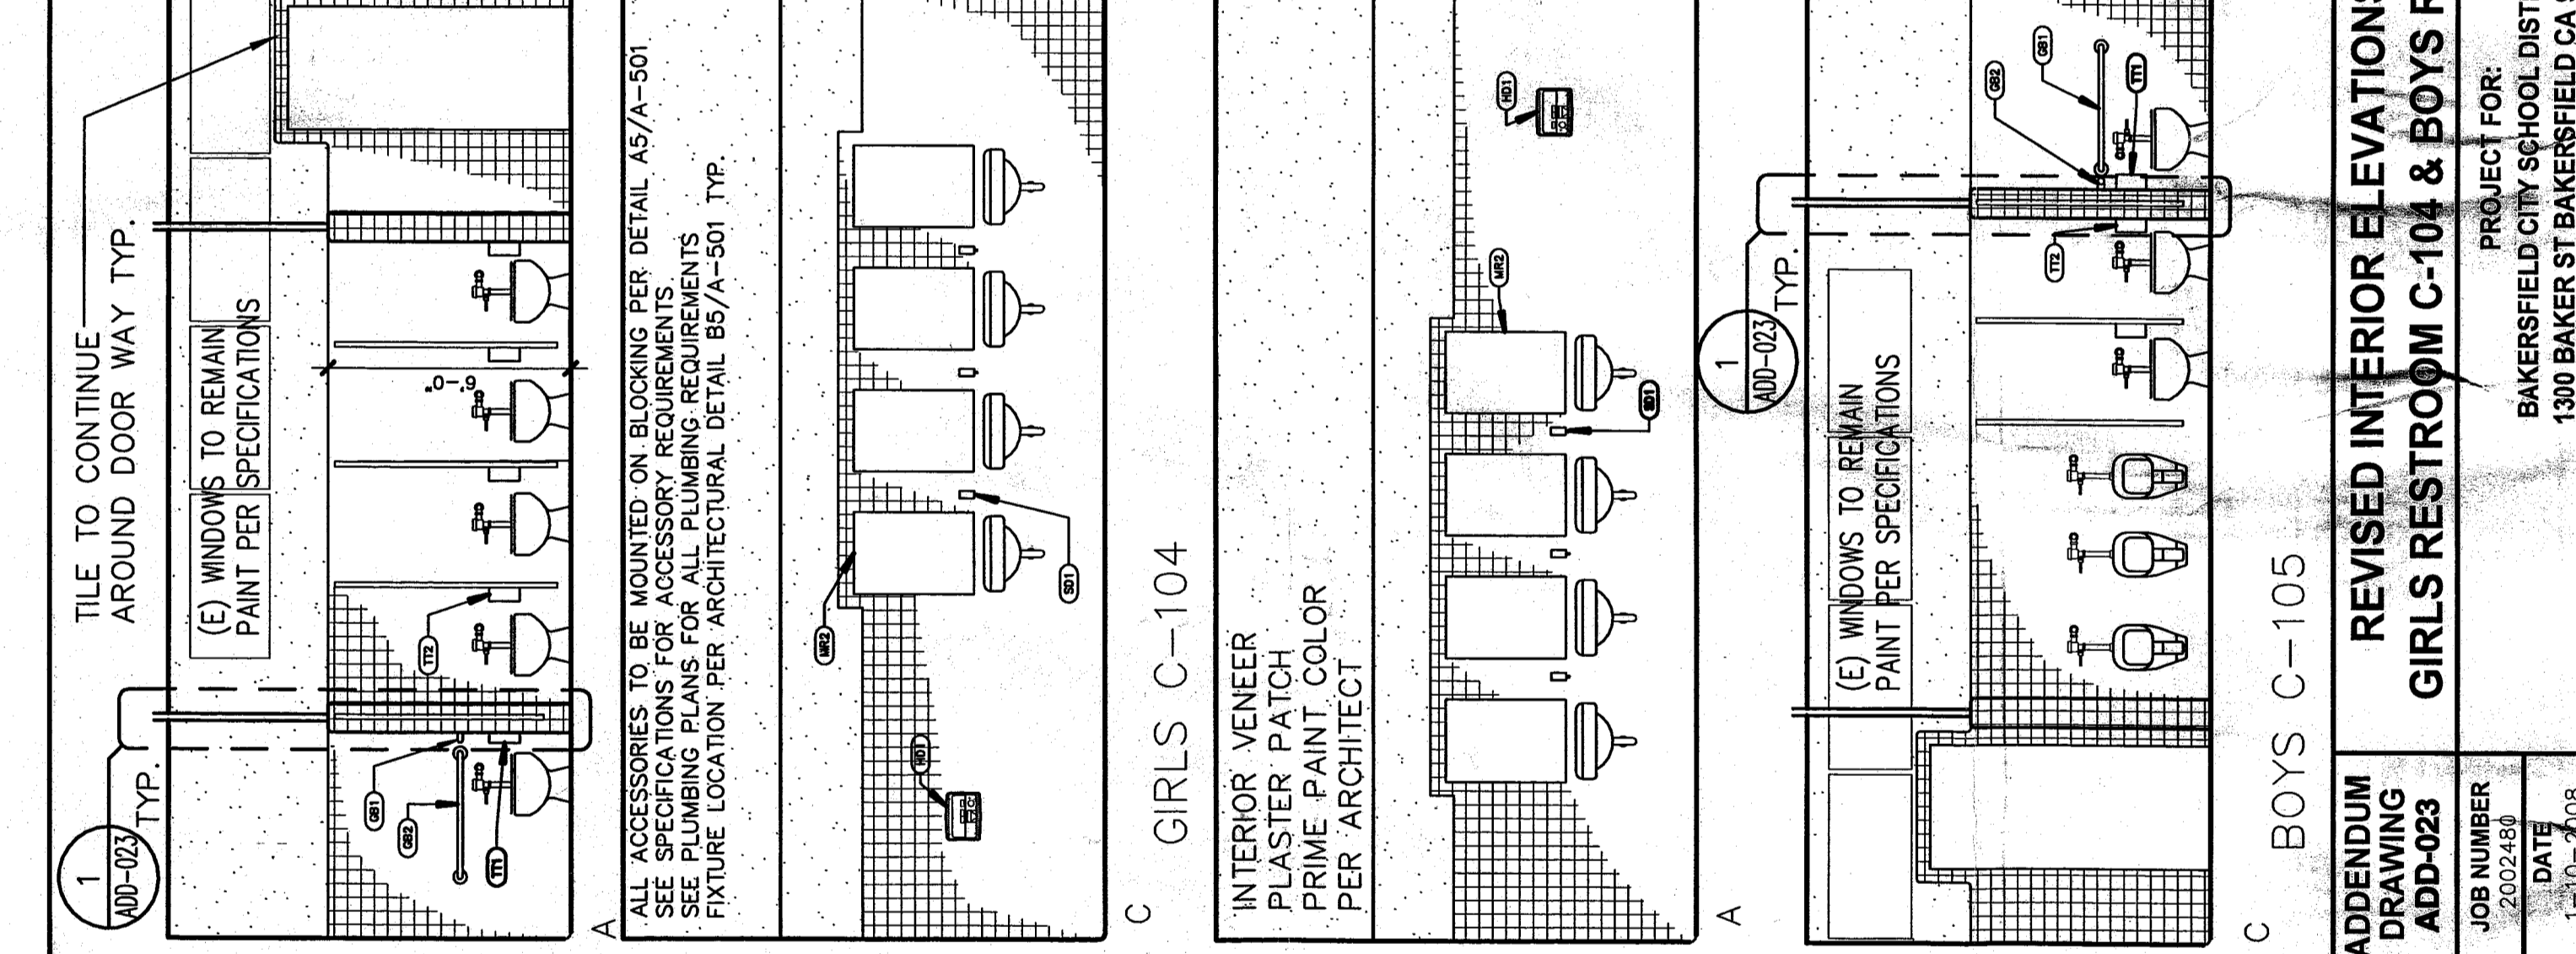

APPENDUM DRAWING ADD 008	DATE 12-2-2007
PROJECT FOR: BAKERSFIELD CITY SCHOOL DISTRICT 1300 BAKER ST BAKERSFIELD CA 93301	JOB NUMBER 2002480

REVISED PARTIAL FLOOR PLAN BUILDING "F"

