


ADDENDUM DRAWING
ADD-017
TYPICAL SECTION BOYS & GIRLS RESTROOMS BUILDINGS "C" & "F". SCALE 1" = 1'-0"
JOB NUMBER
 2002480
DATE
 1-9-2008
PROJECT FOR:
 BAKERSFIELD CITY SCHOOL DISTRICT
 1300 BAKER ST BAKERSFIELD CA 93301
ORDIZ MELBY ARCHITECTS INC.

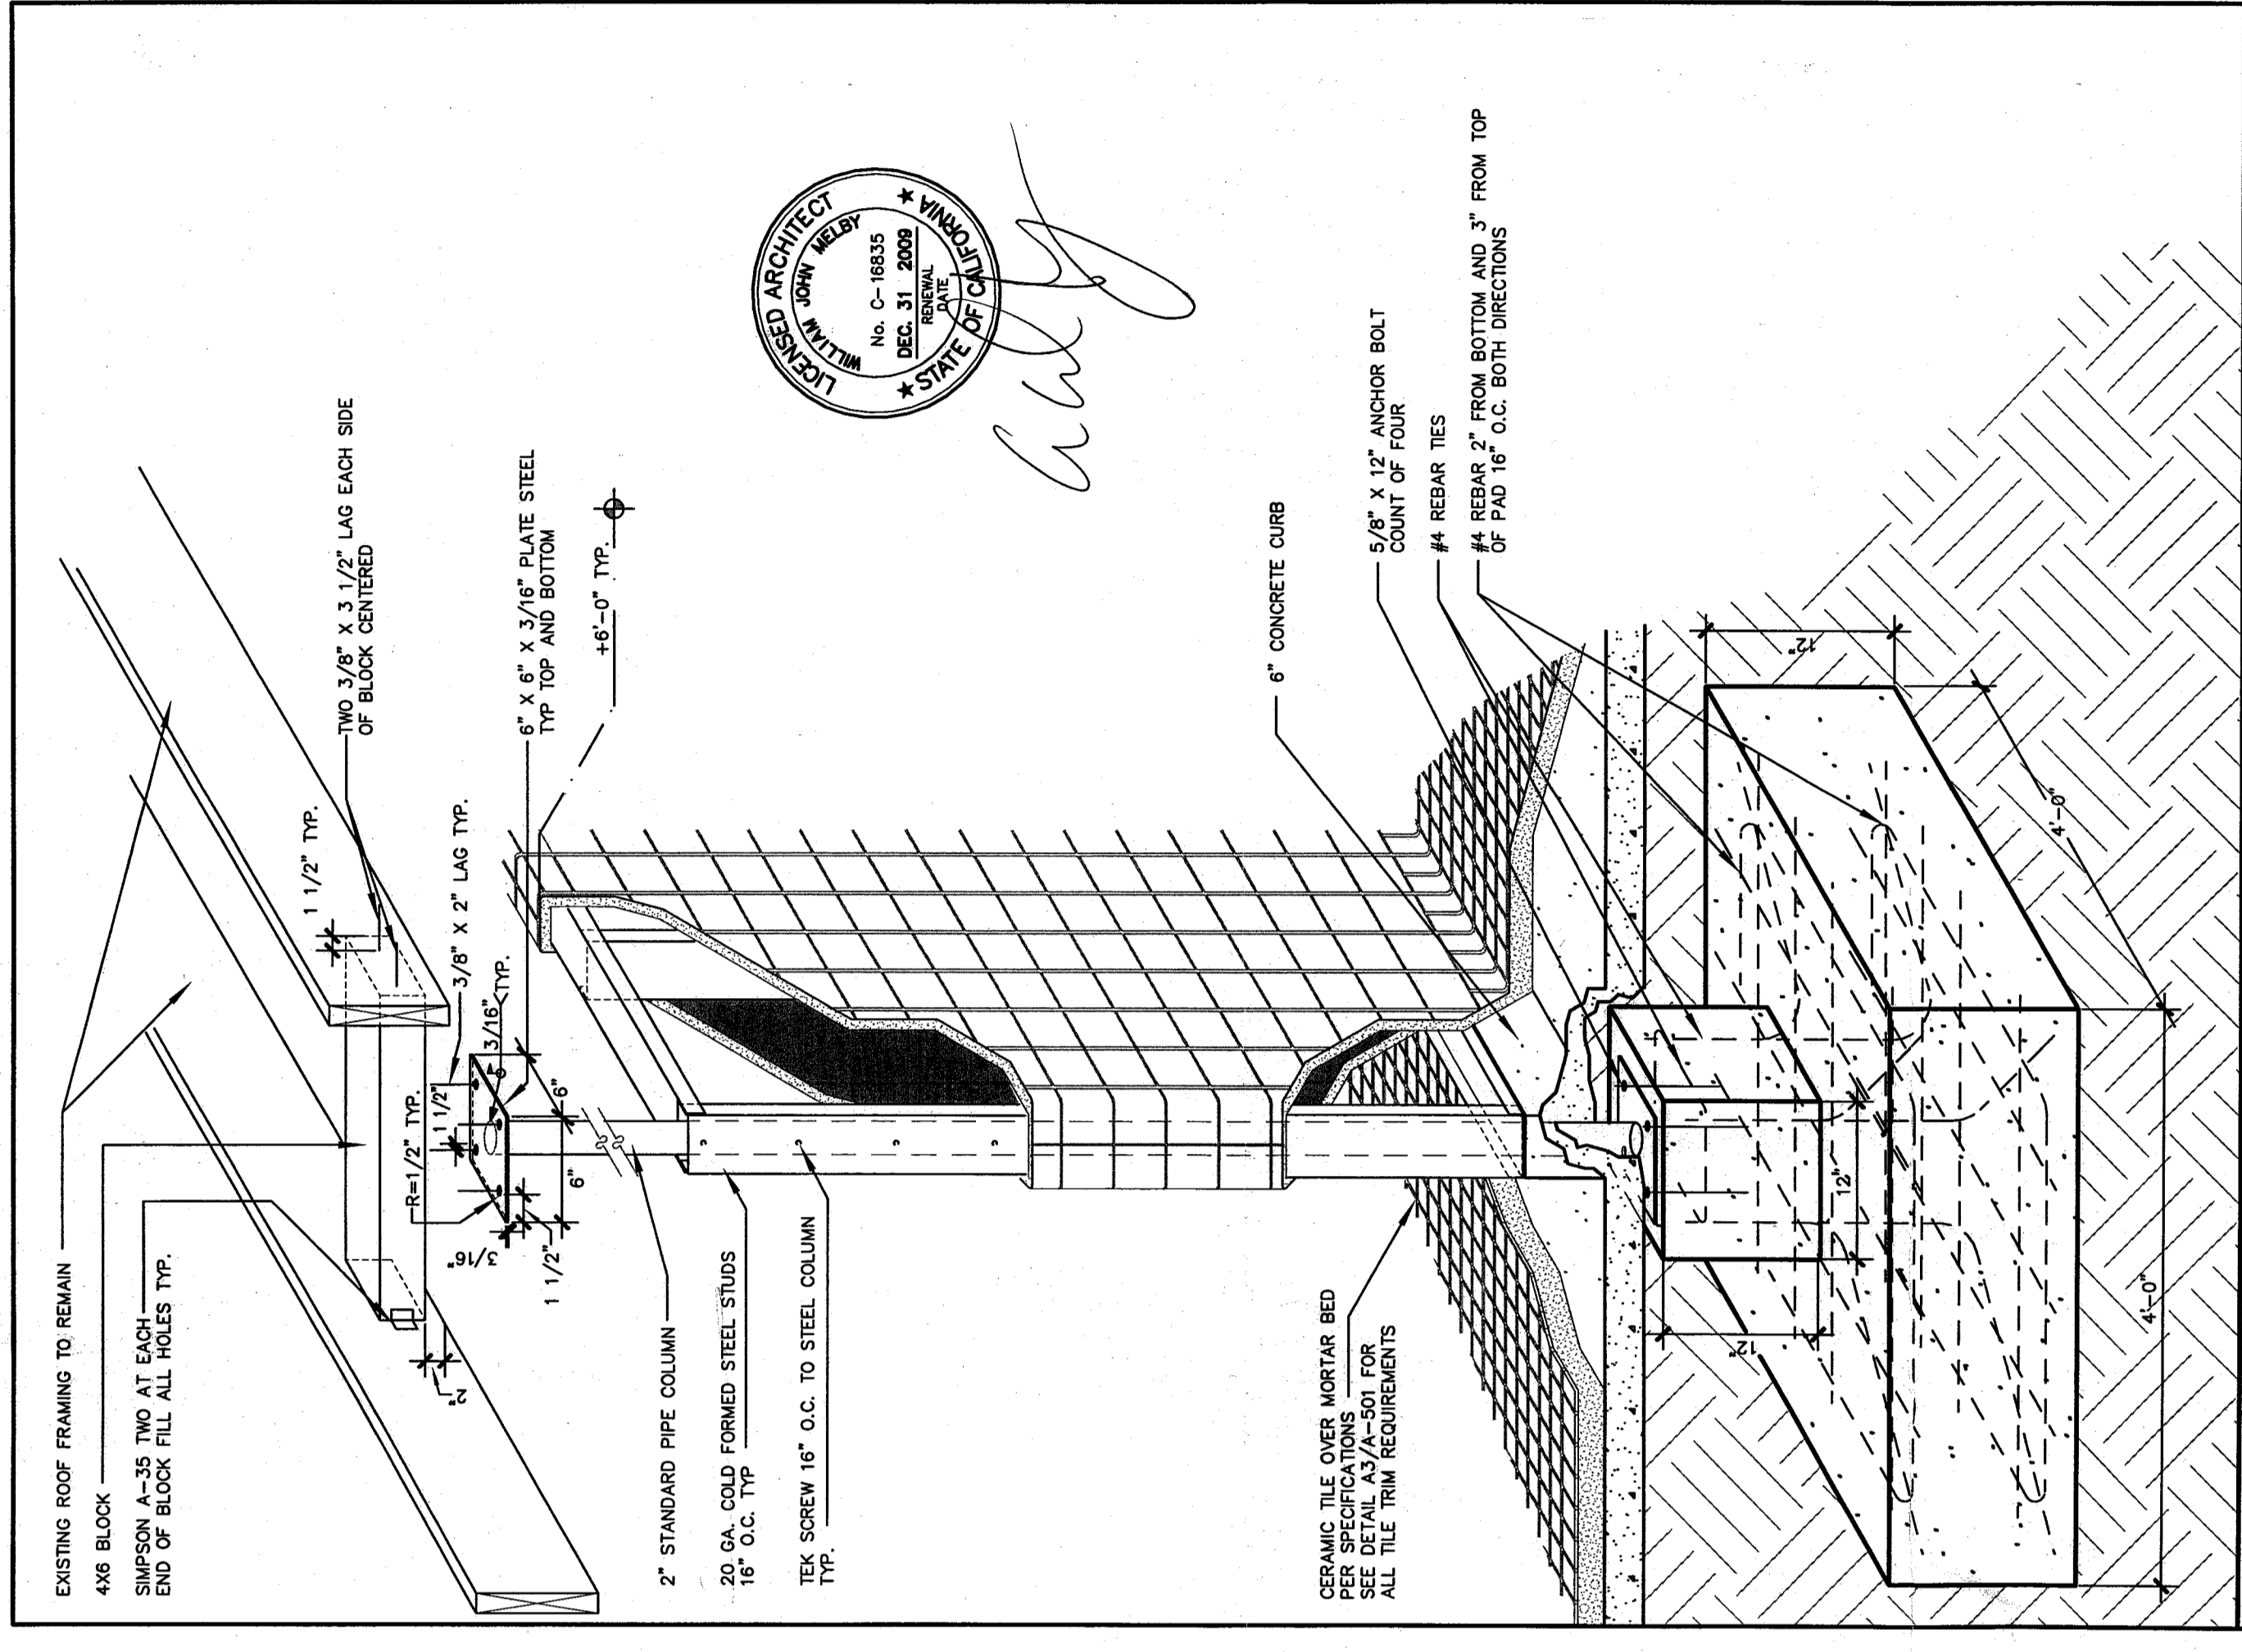

ADDENDUM DRAWING
ADD-024
CERAMIC TILE WAINSCOT GIRLS RESTROOM C-104 & BOYS RESTROOM F-104
JOB NUMBER
 2002480
DATE
 1-11-2008
PROJECT FOR:
 BAKERSFIELD CITY SCHOOL DISTRICT
 1300 BAKER ST BAKERSFIELD CA 93301
ORDIZ MELBY ARCHITECTS INC.