
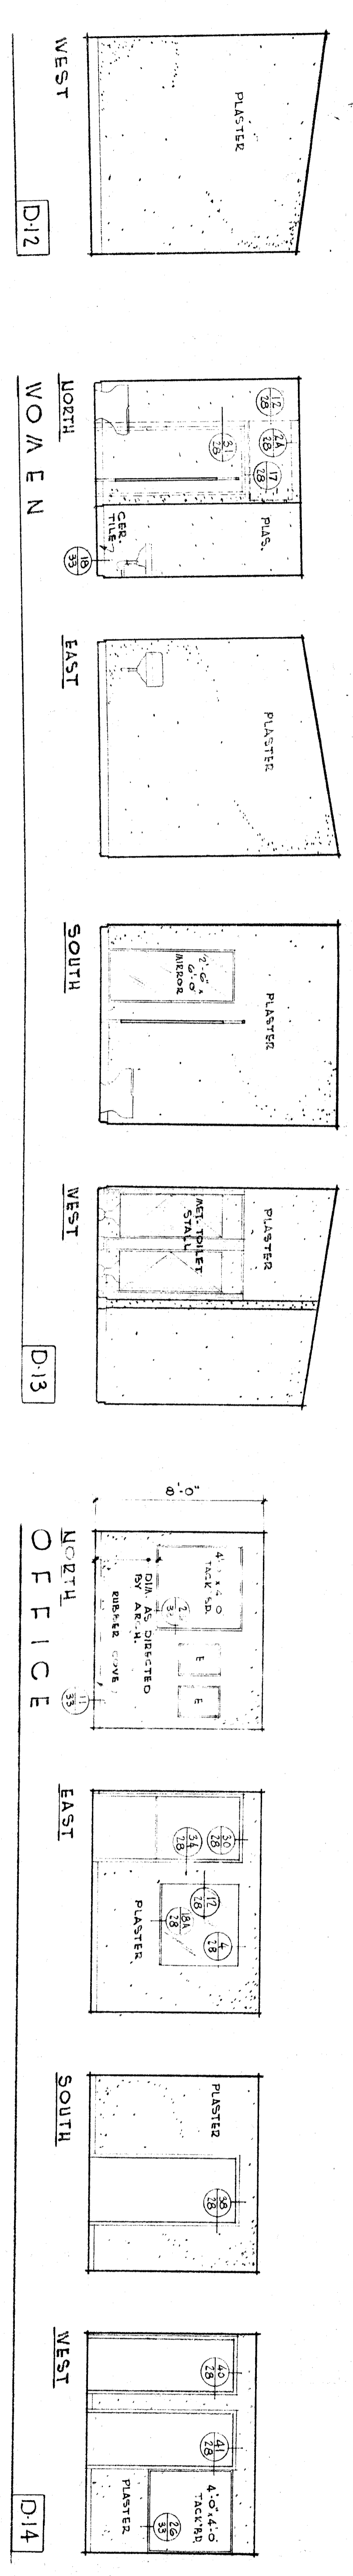
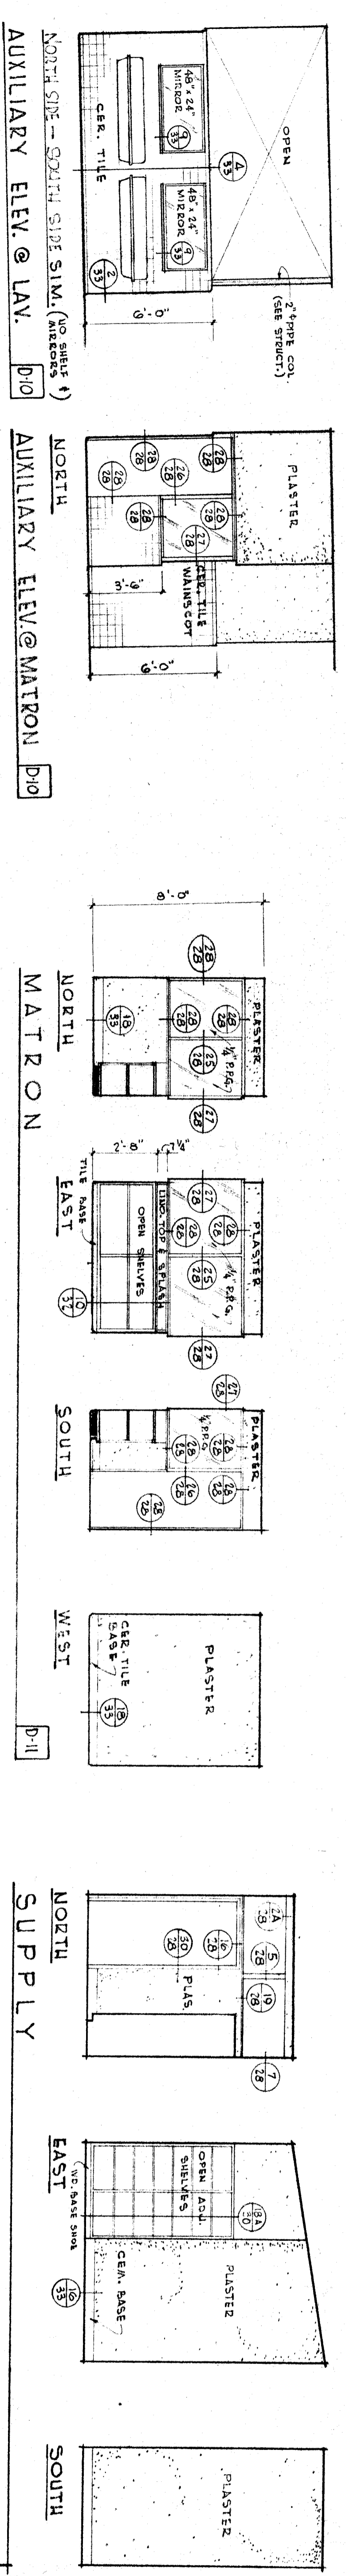
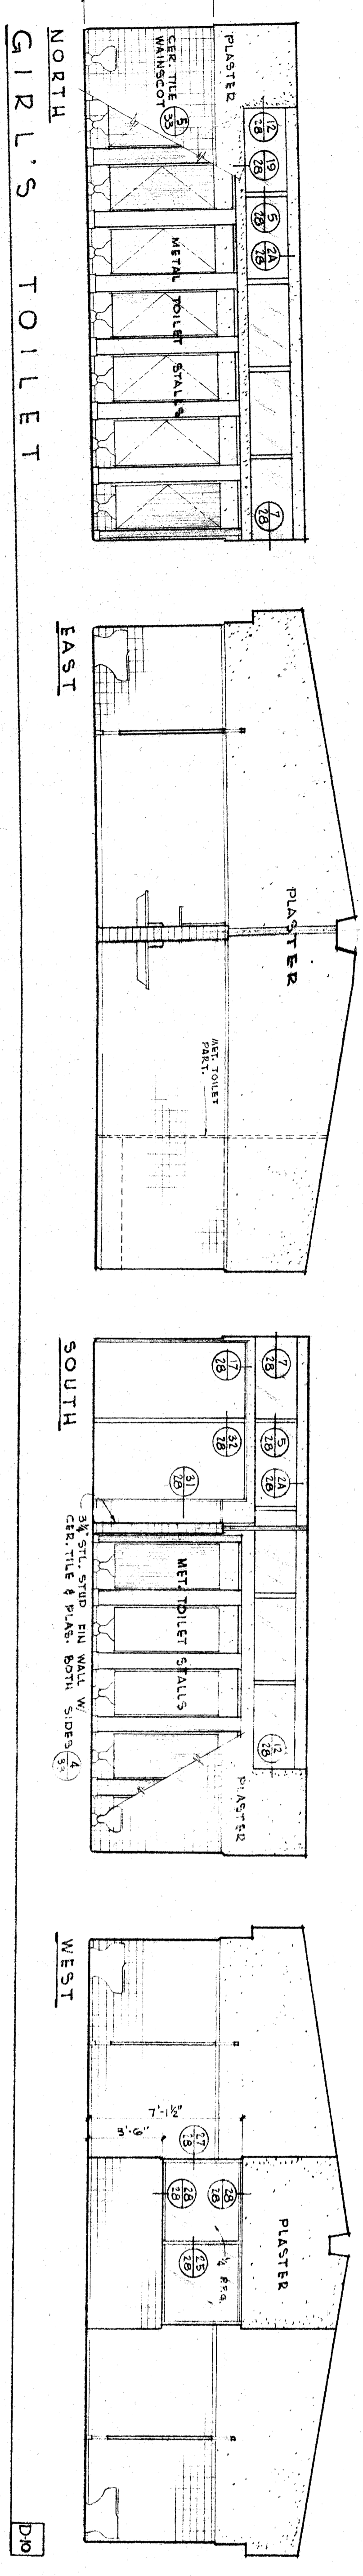


PARTIAL PLAN SCALE: 1/4" = 1'-0"

PARTIAL PLAN SCALE: 1/4" = 1'-0"

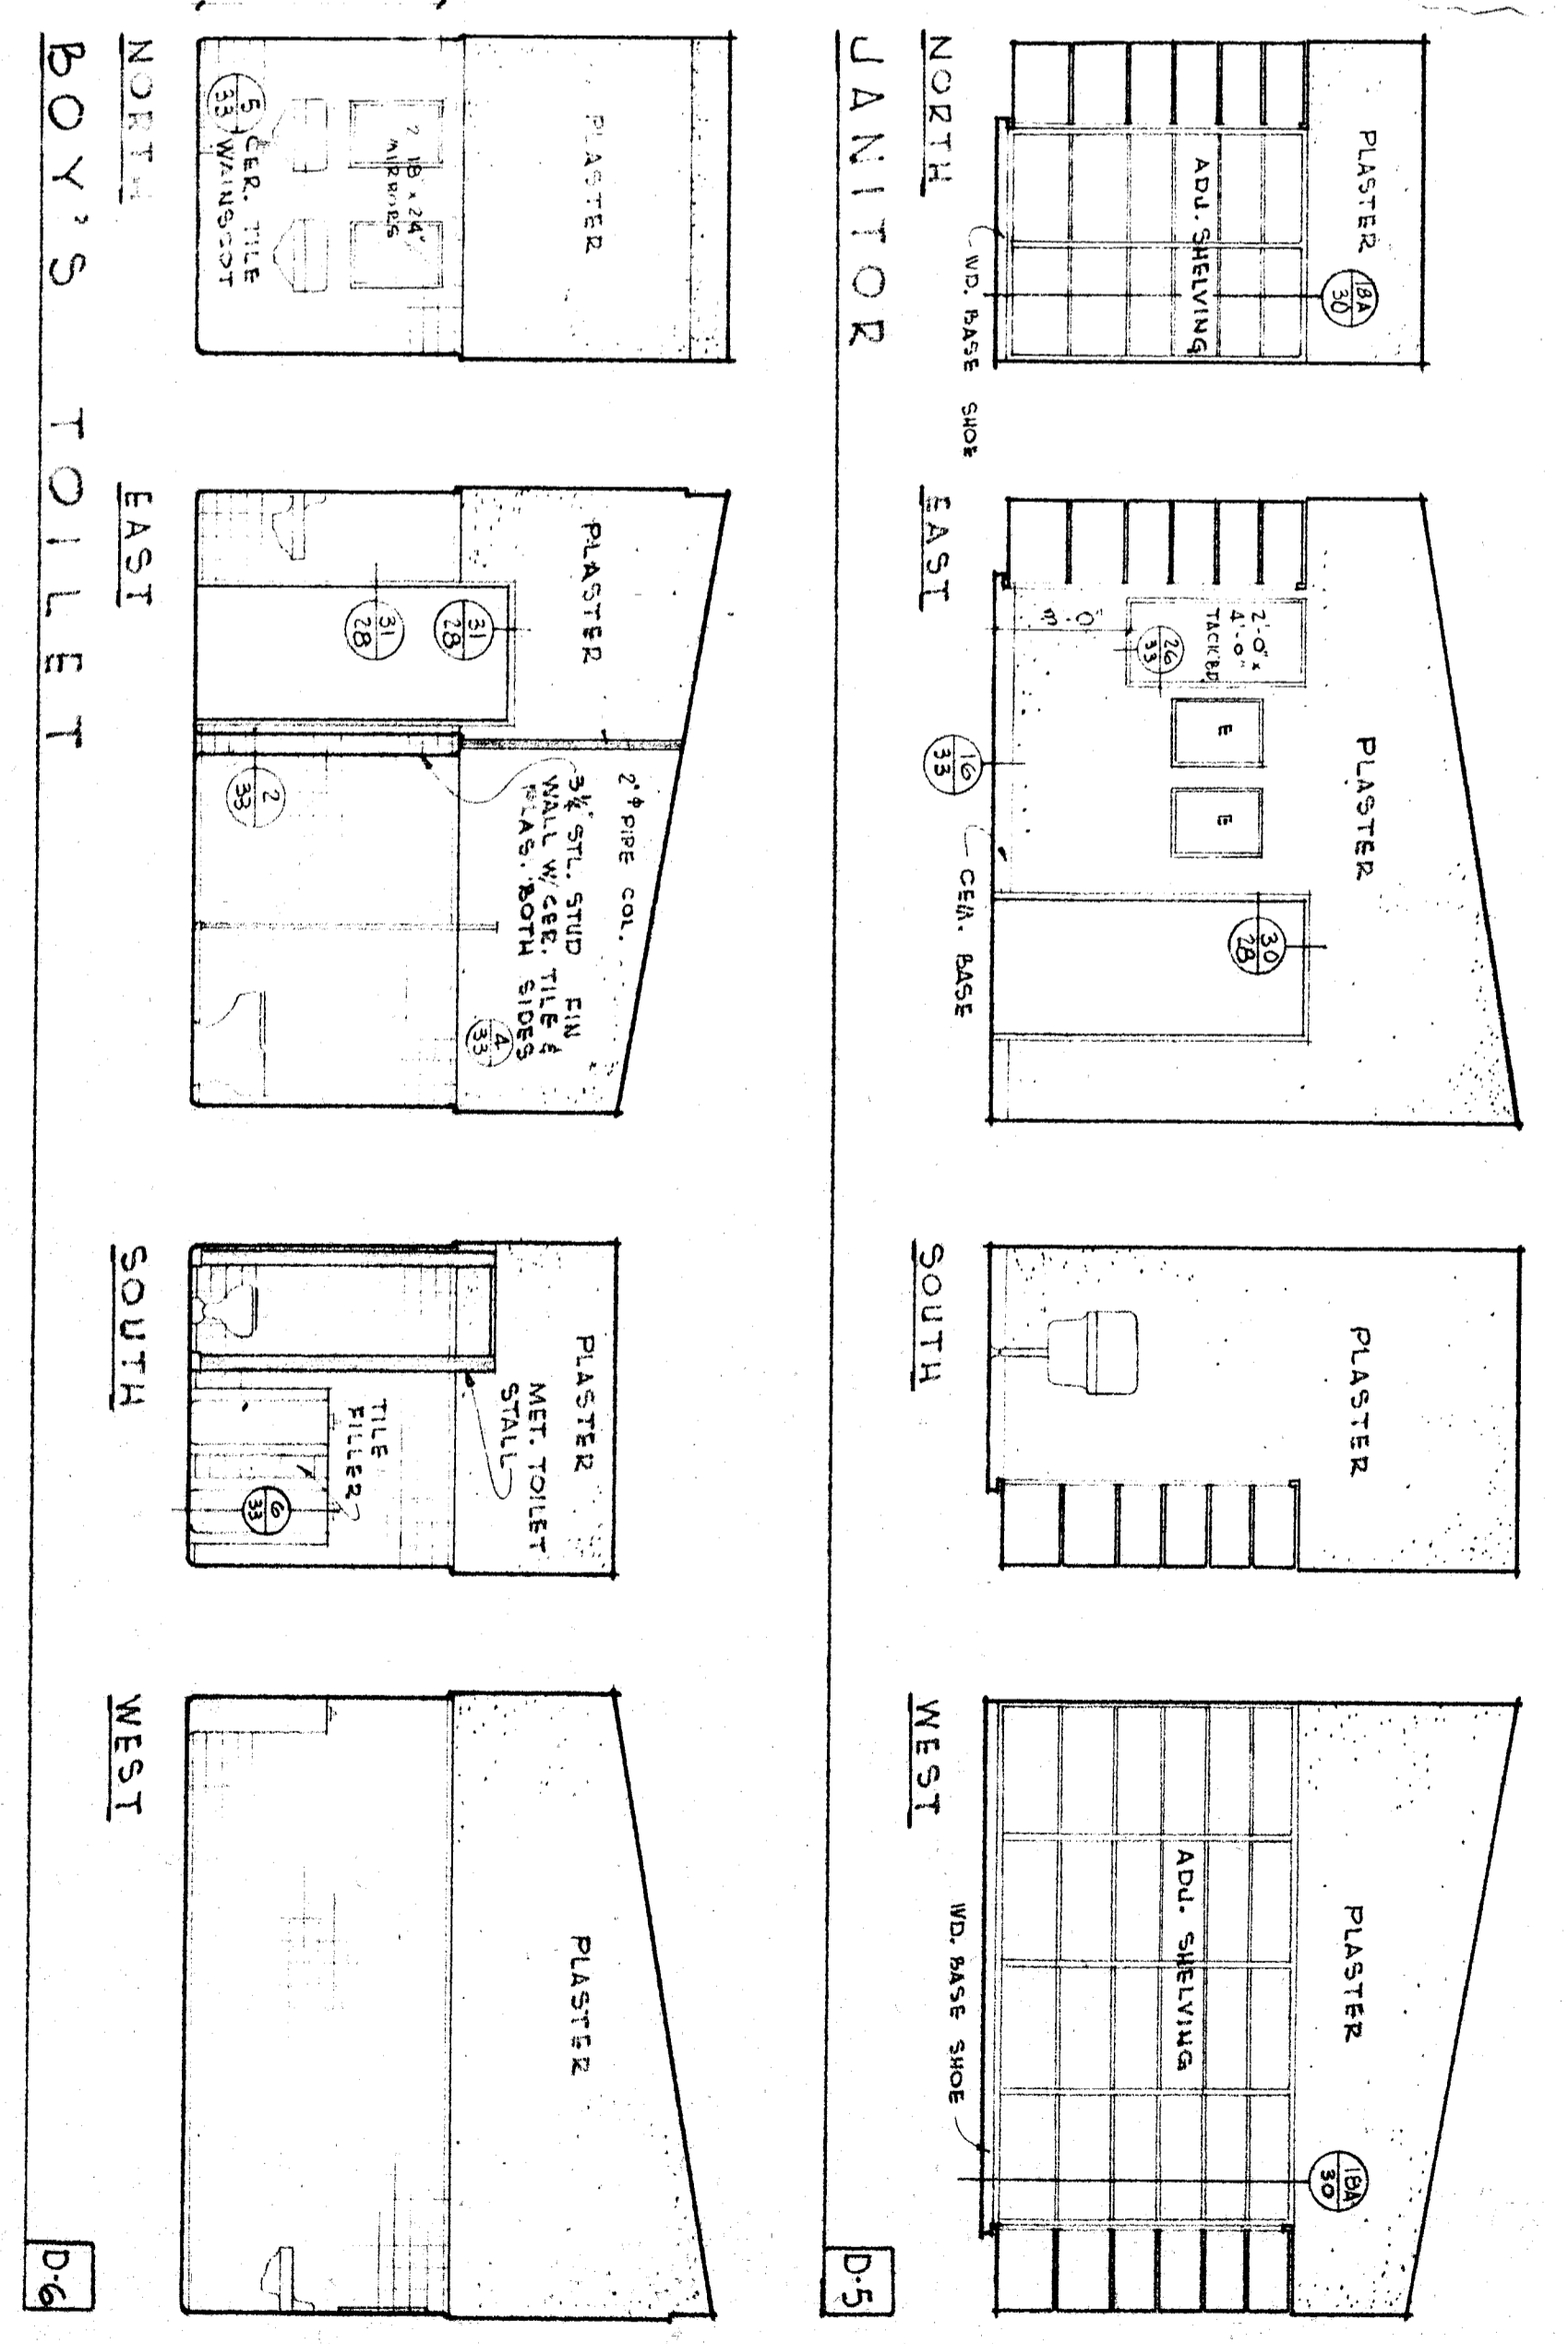

ARCHITECTS
WRIGHT METCALF & PARSONS
 411 A. S. STREET, S. E., CLEVELAND, OHIO
 DATE: _____

DATE: _____
 DRAWN BY: _____
 CHECKED BY: _____

PARTIAL PLANS & INTERIOR ELEVATIONS UNIT D
 NEW UNION HIGH SCHOOL
 WOOD LAKE & BEAL ROAD
 BAKERSFIELD CITY SCHOOL DISTRICT
 BAKERSFIELD, CALIFORNIA

JOB NO. 404
 SHEET NO. 22