
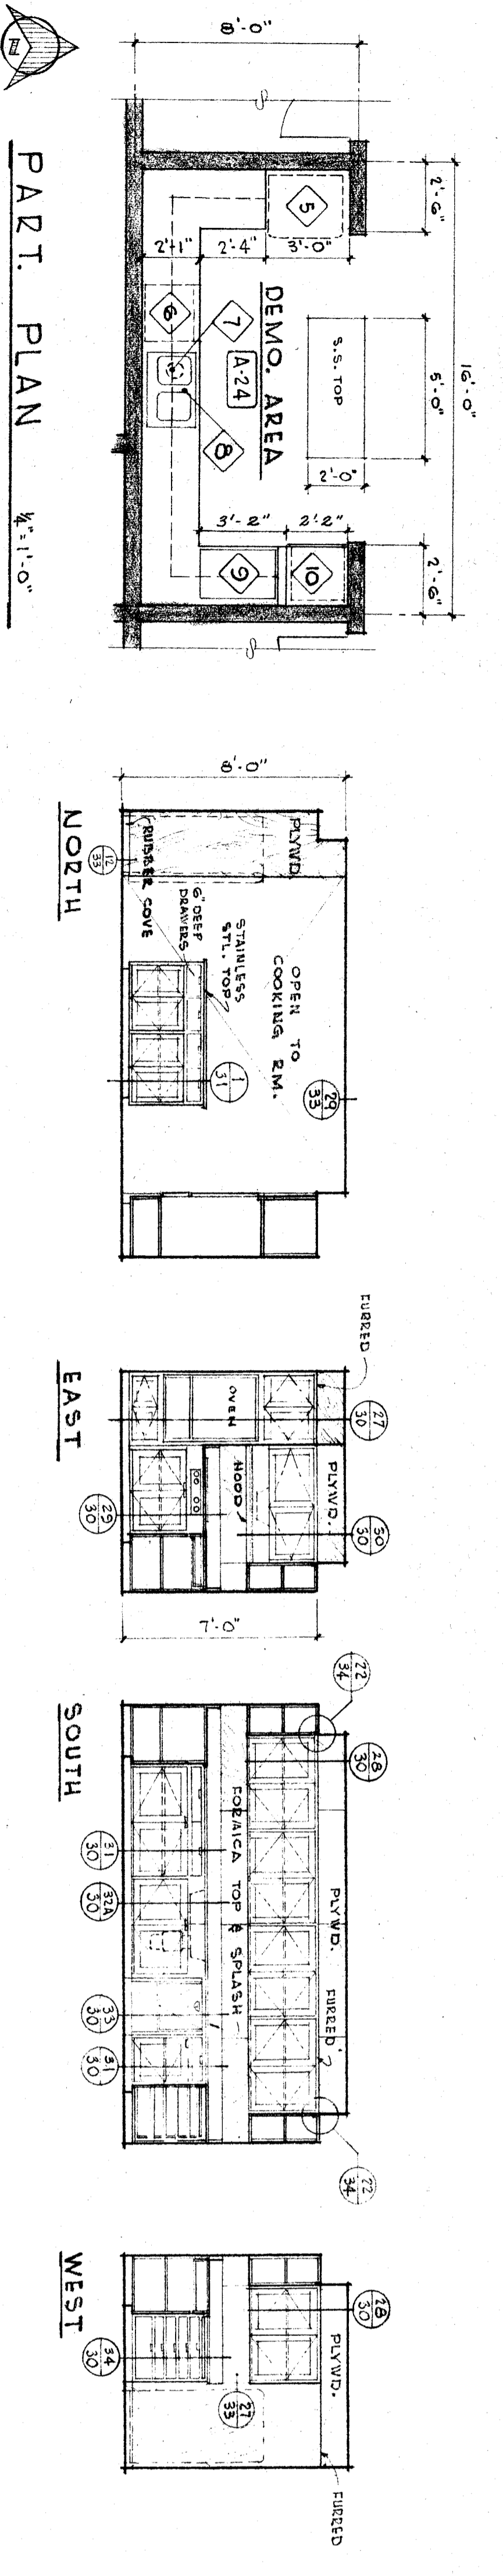


HOMEWORKING EQUIPMENT SCHEDULE

ITEM	REMARKS
1 SINK	SEE SPECIFICATION
2 SINK	"
3 RANGE	"
4 RANGE	"
5 REFRIGERATOR	"
6 DISHWASHER	"
7 GARBAGE DISPOSAL	"
8 SINK	"
9 RANGE TOP	"
10 OPEN	"
11 RANGE HOOD W/ EXH. FAN	"

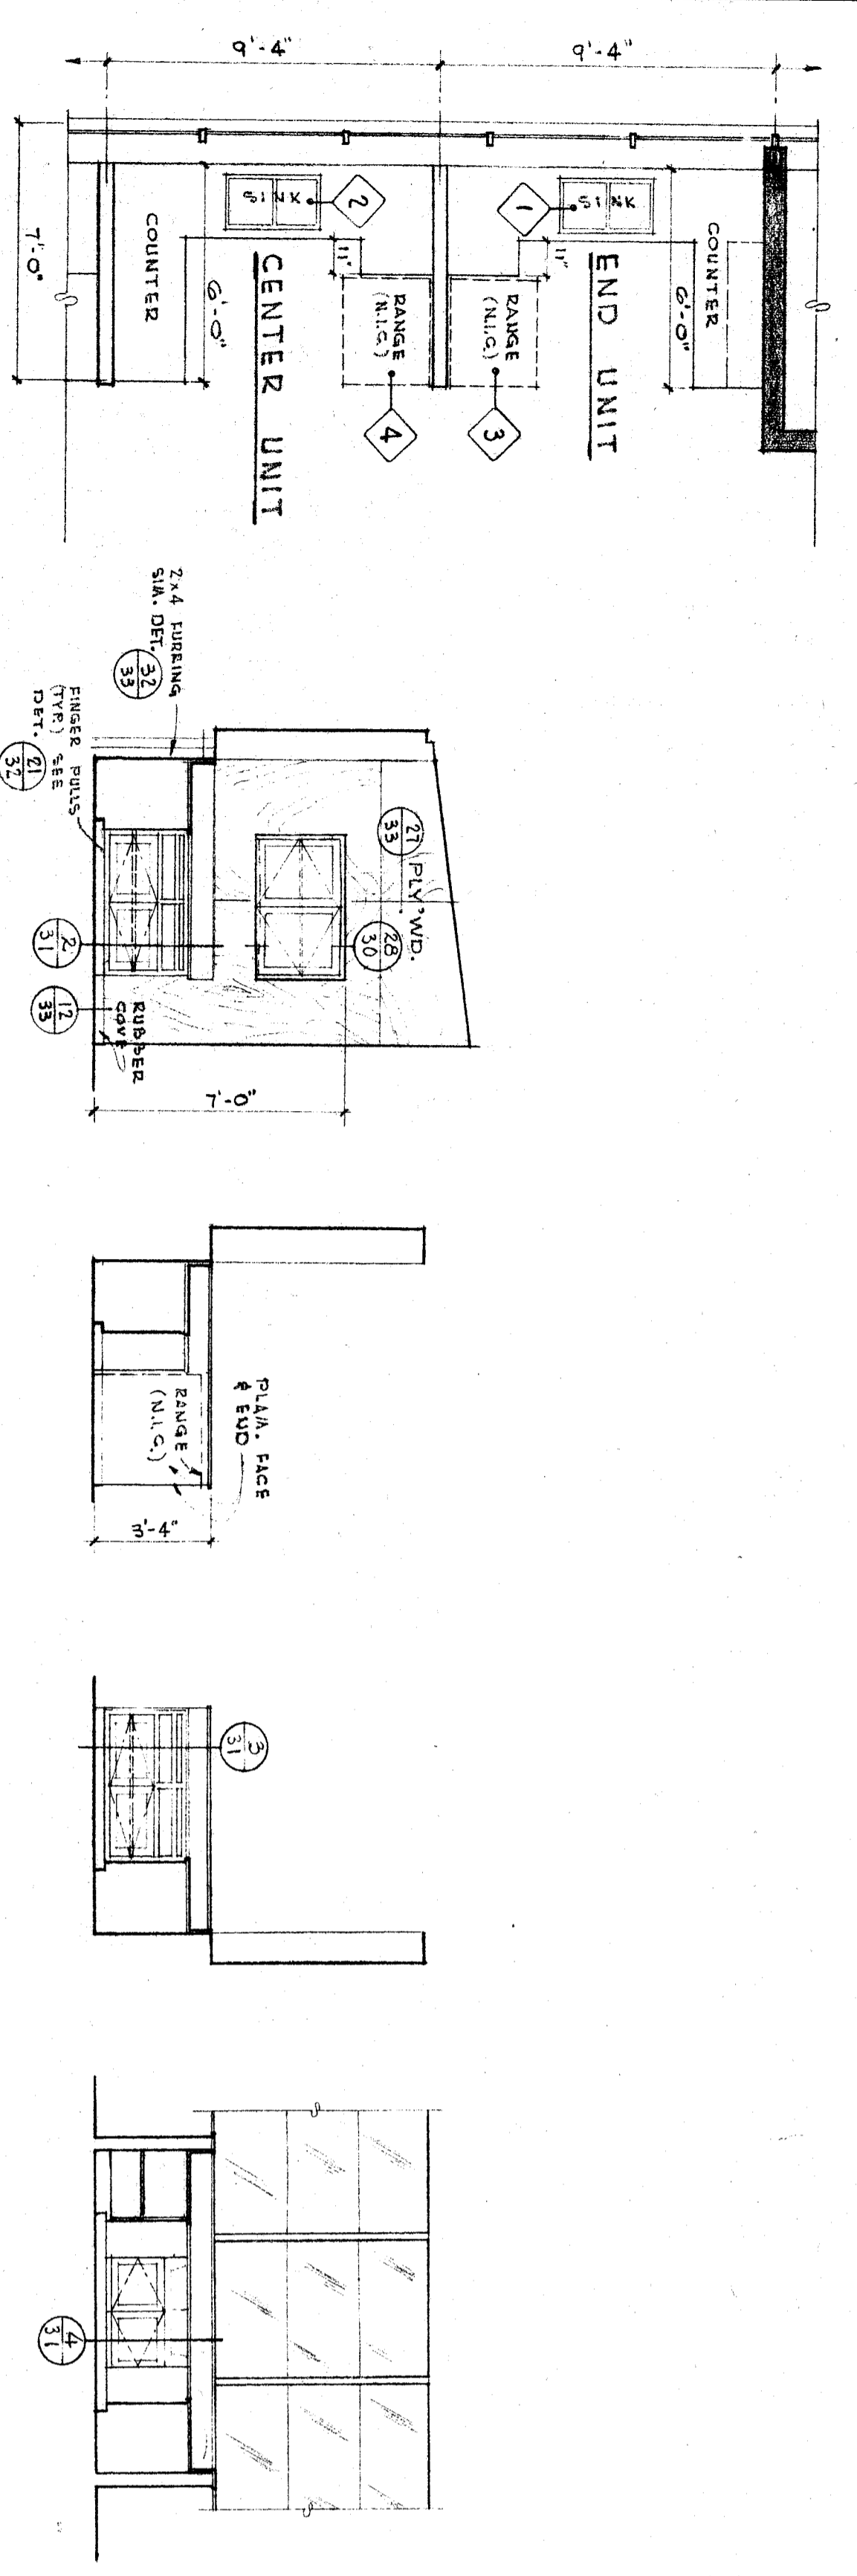

ARCHITECTS
WRIGHT METCALF & PARSONS
 404
 23

DATE: OCT 28 1958
 DRAWN BY: E.L.
 CHECKED BY: [Signature]
 PARTIAL PLANS & INT. ELEV. UNIT 'A' INT. ELEV. UNIT 'D'
 WOOD LANE & REAL ROAD DISTRICT
 BAKERFIELD CITY SCHOOL DISTRICT