




1 TEACHERS CABINET
SCALE: 1/2" = 1'-0"

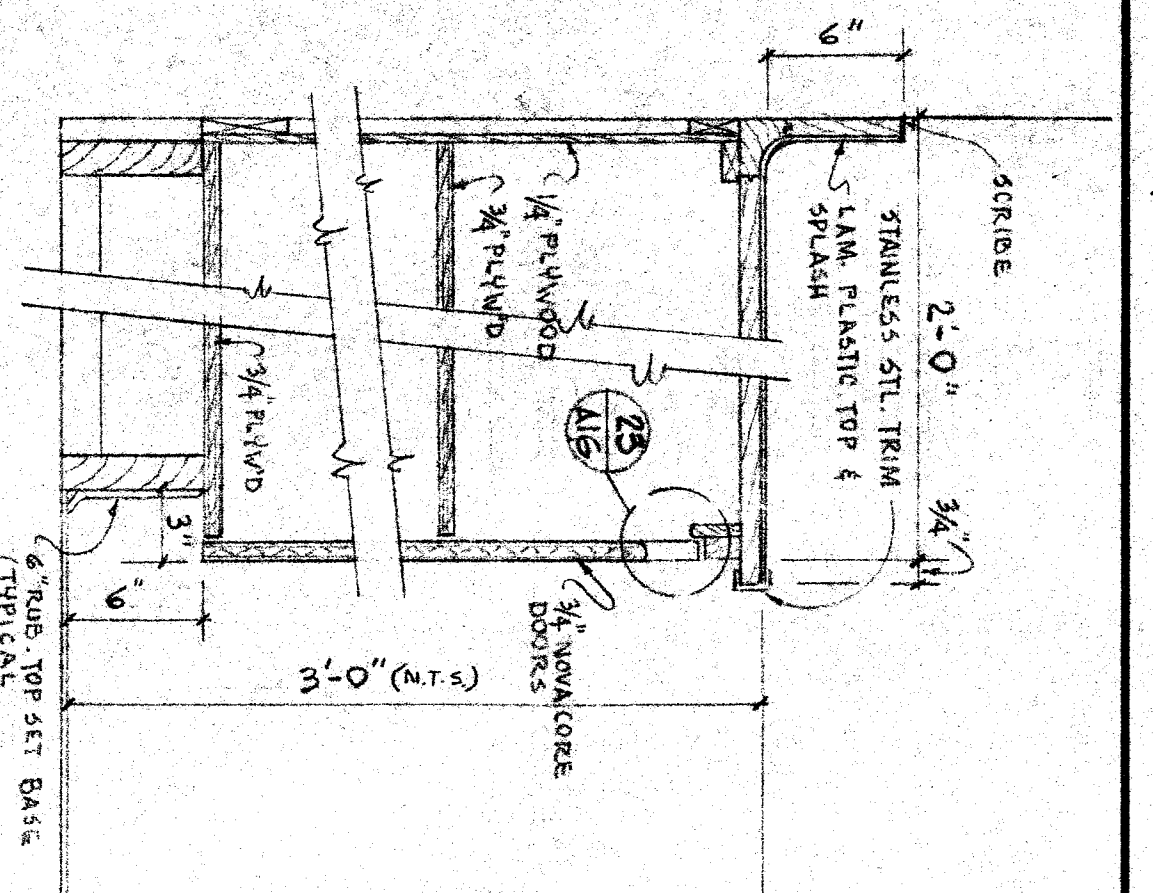


2 BASE CABINET
SCALE: 1/2" = 1'-0"

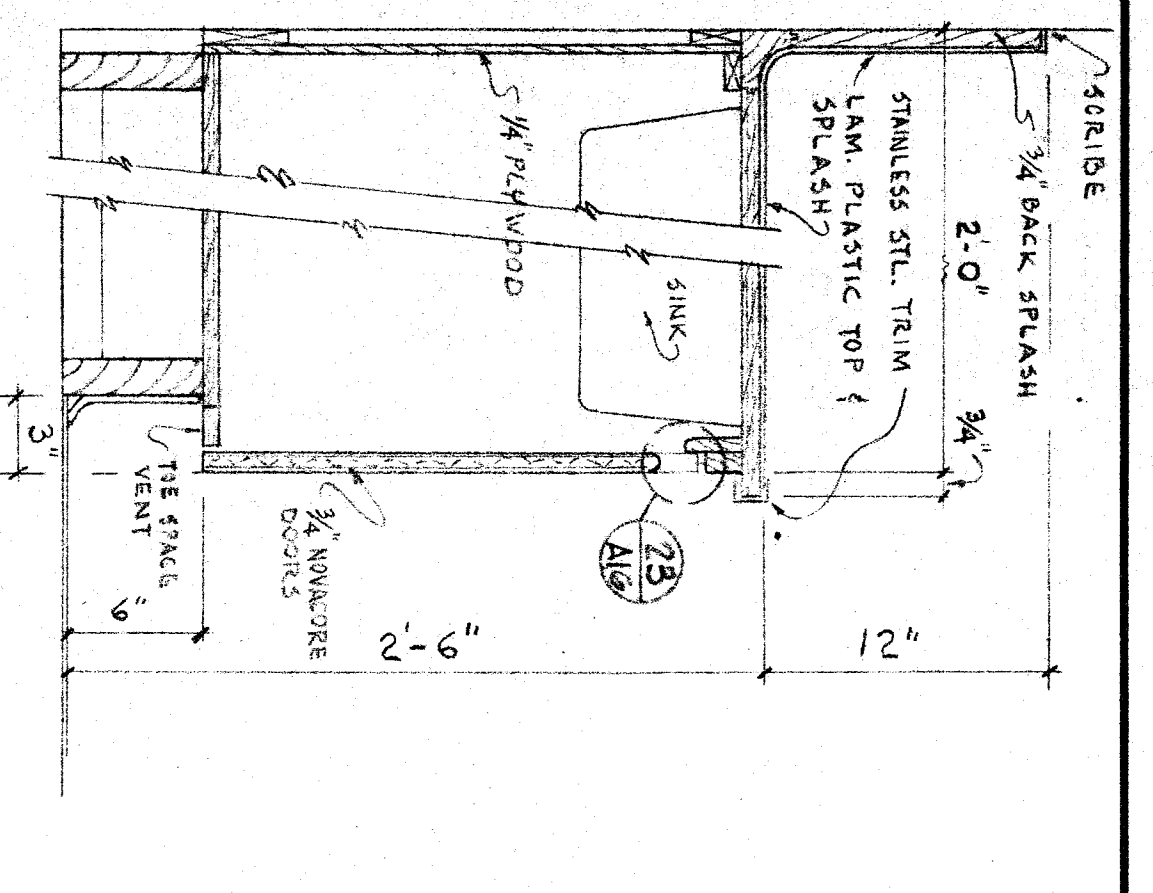


3 BASE CABINET
SCALE: 1/2" = 1'-0"

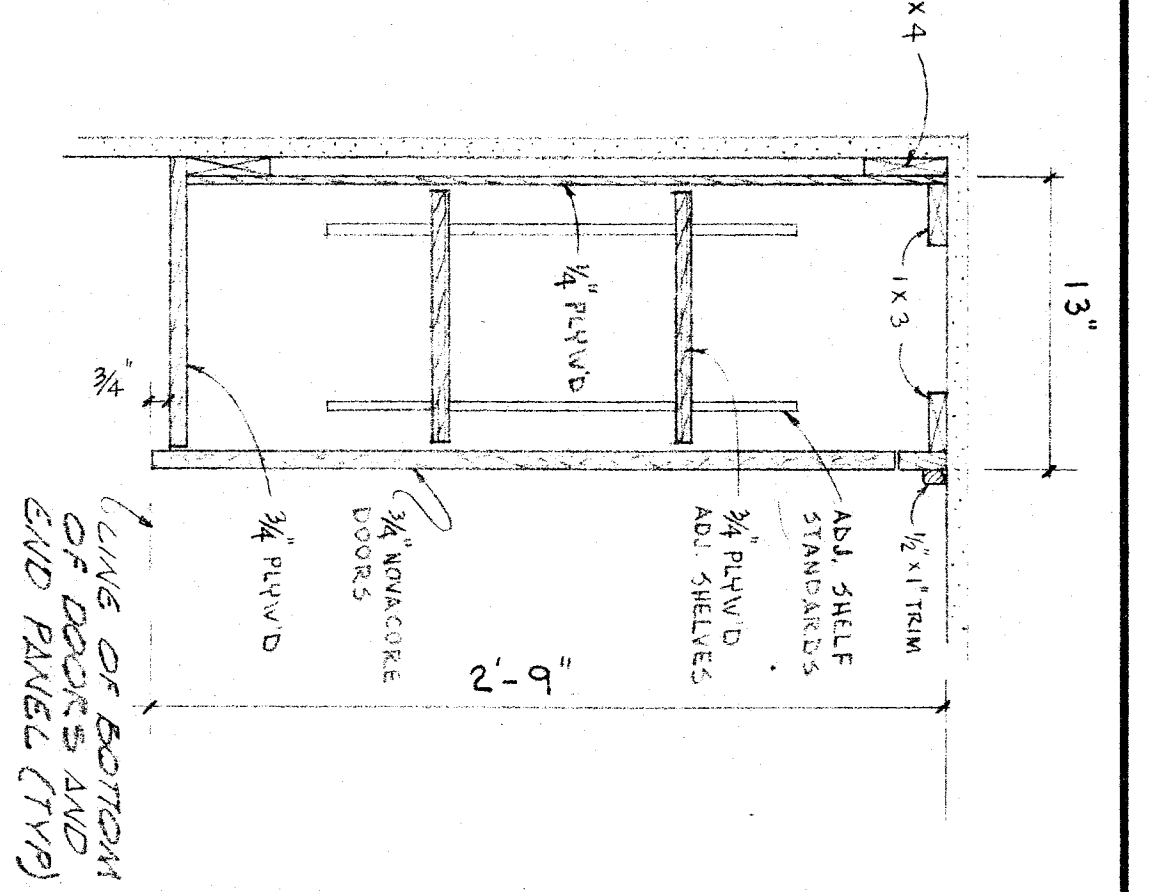


4 UPPER CABINET
SCALE: 1/2" = 1'-0"

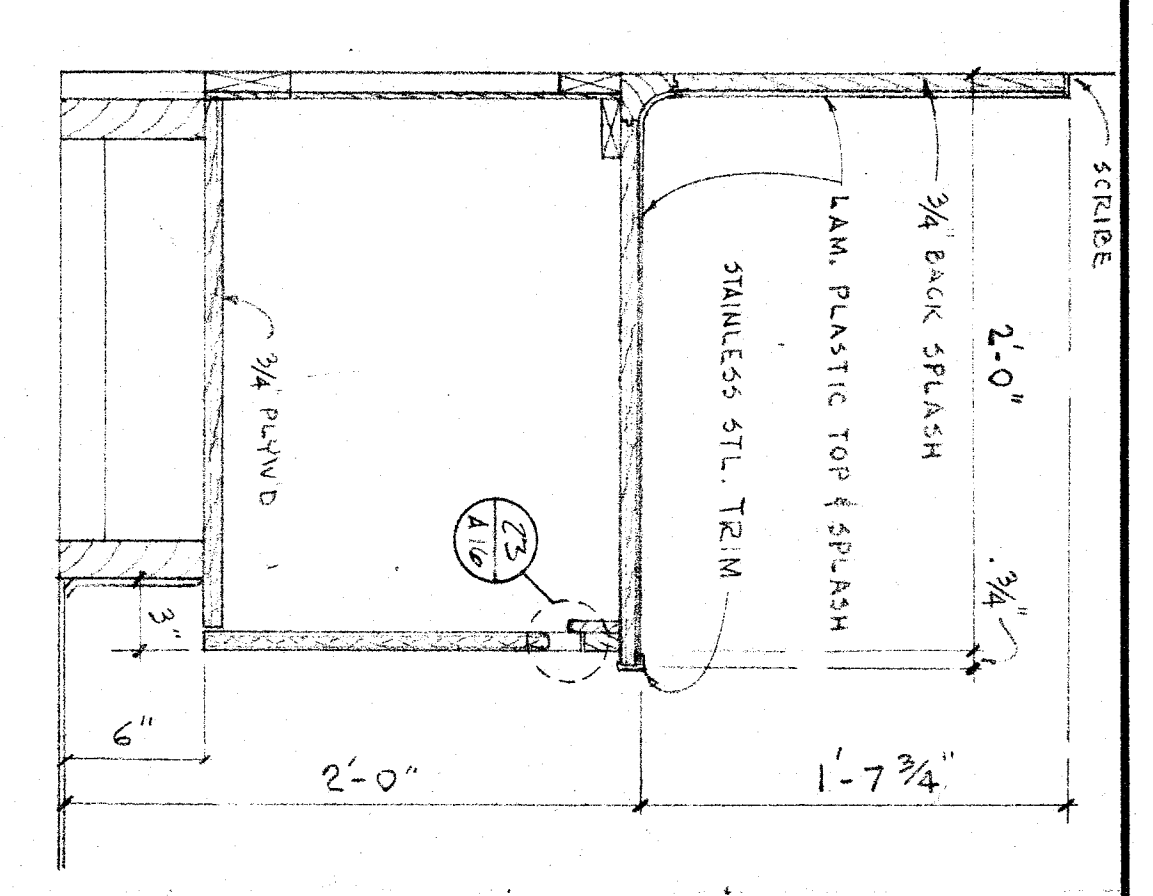


5 BASE CABINET
SCALE: 1/2" = 1'-0"

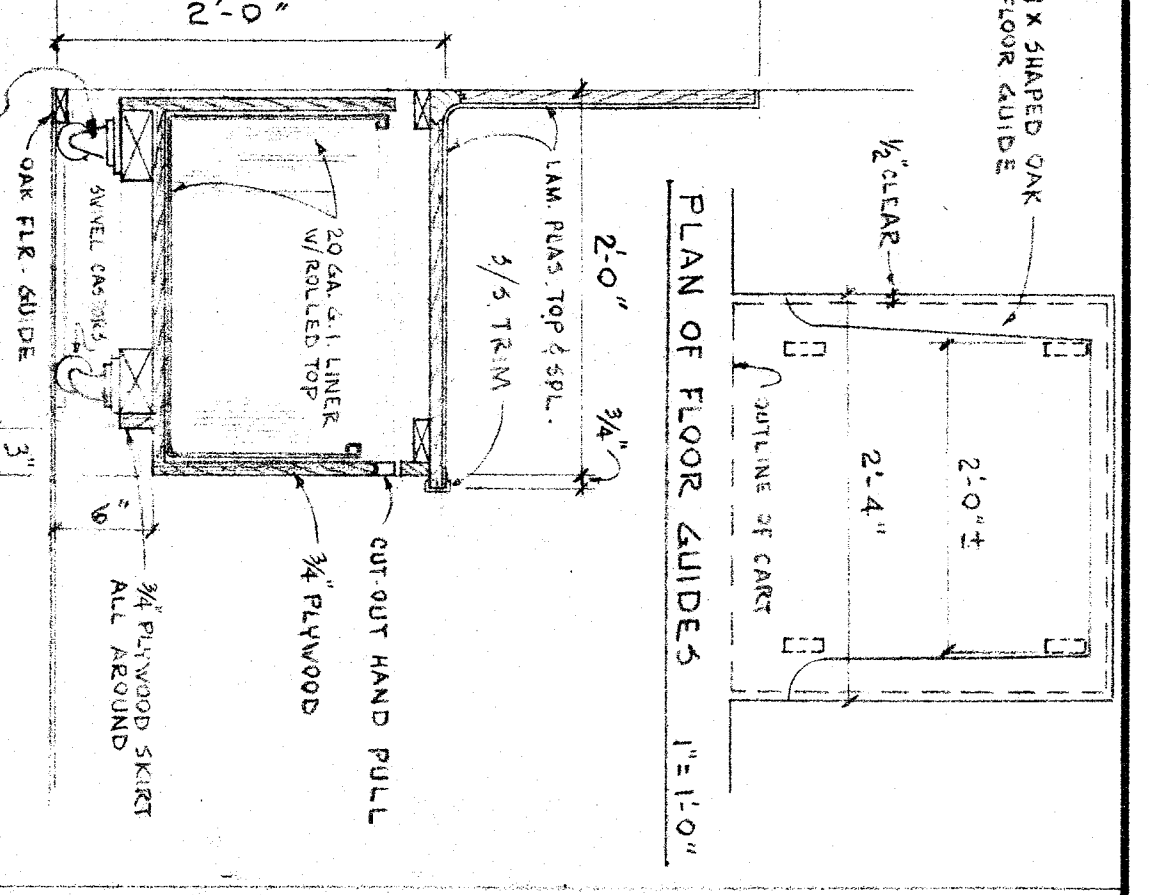


6 TOY CART & CABINET
SCALE: 1/2" = 1'-0"

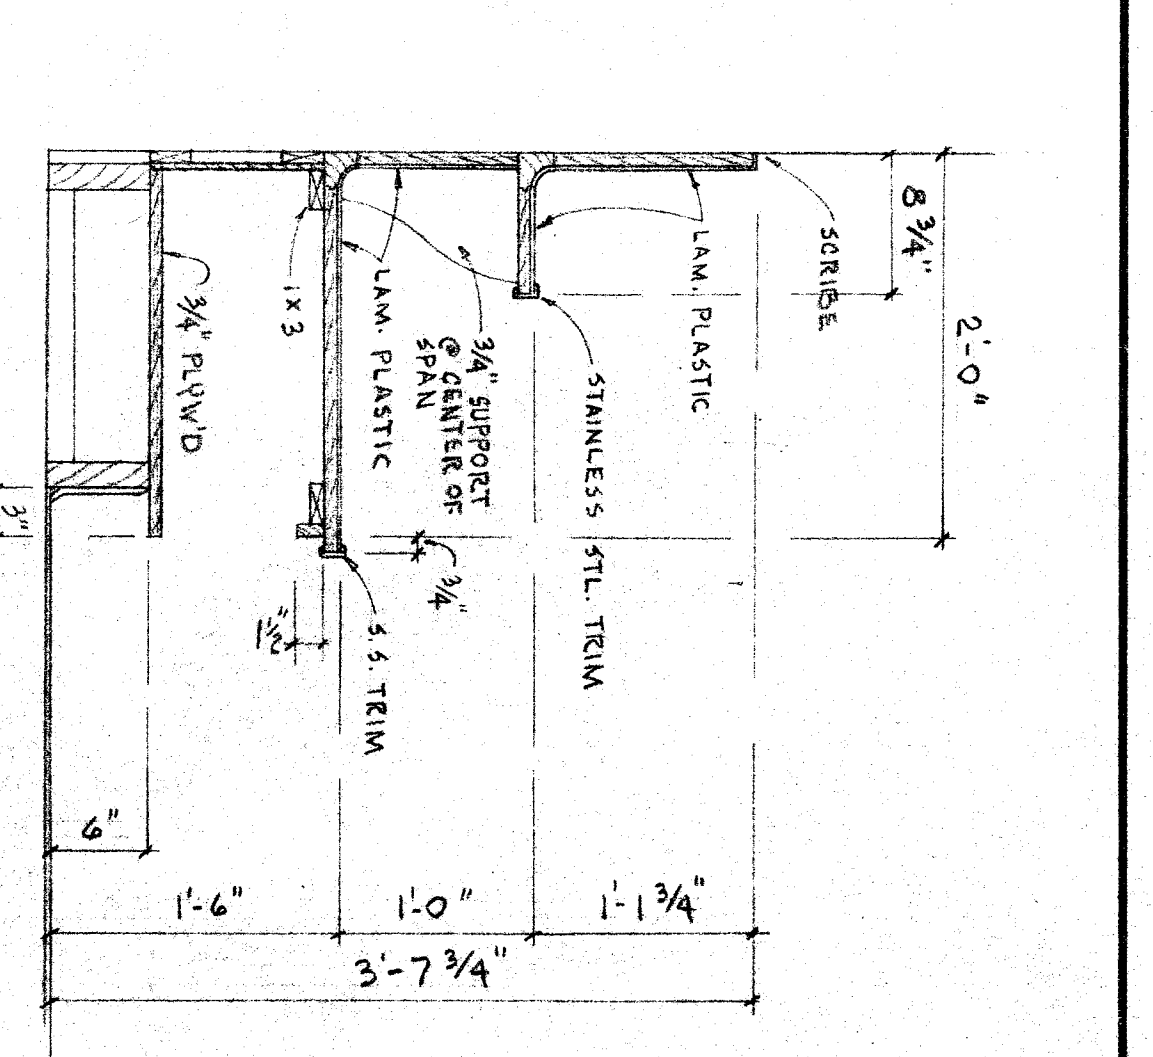


7 WALL SEAT
SCALE: 1/2" = 1'-0"

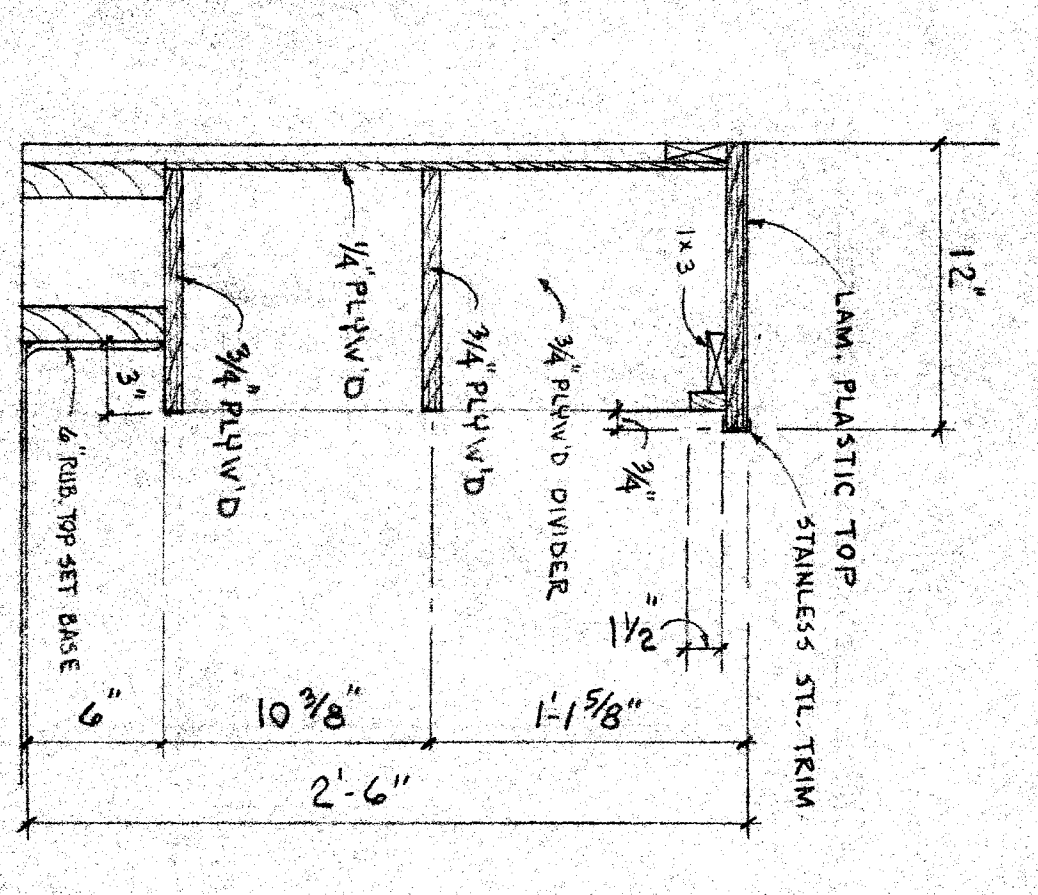


8 BOOK SHELF
SCALE: 1/2" = 1'-0"

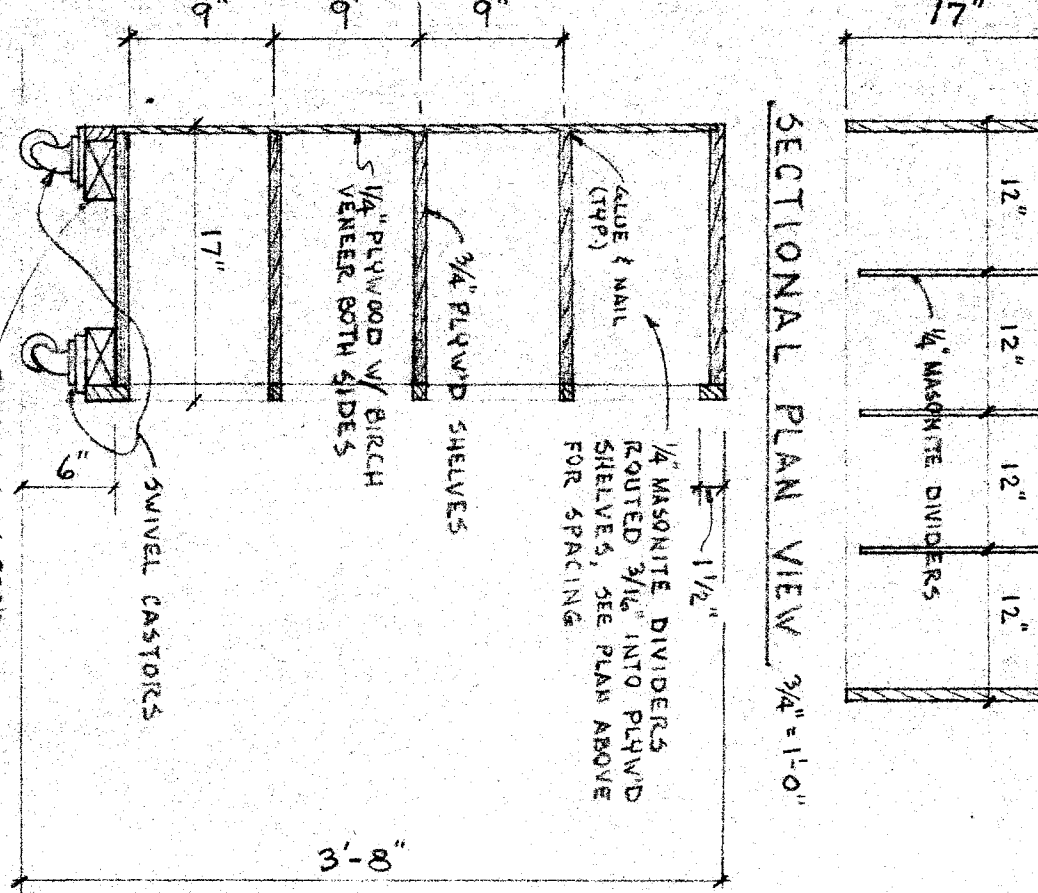


9 PROJECT STORAGE CART
SCALE: 1/2" = 1'-0"

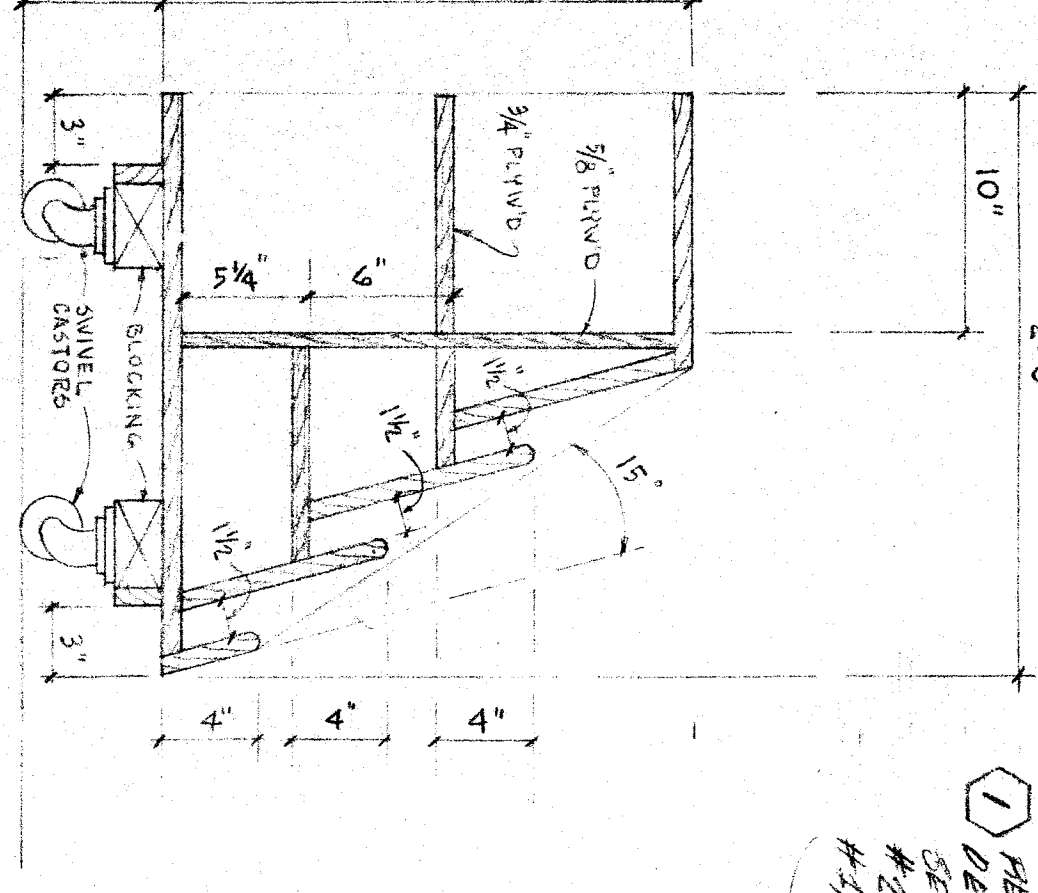


10 MAGAZINE & BOOK CART
SCALE: 1/2" = 1'-0"

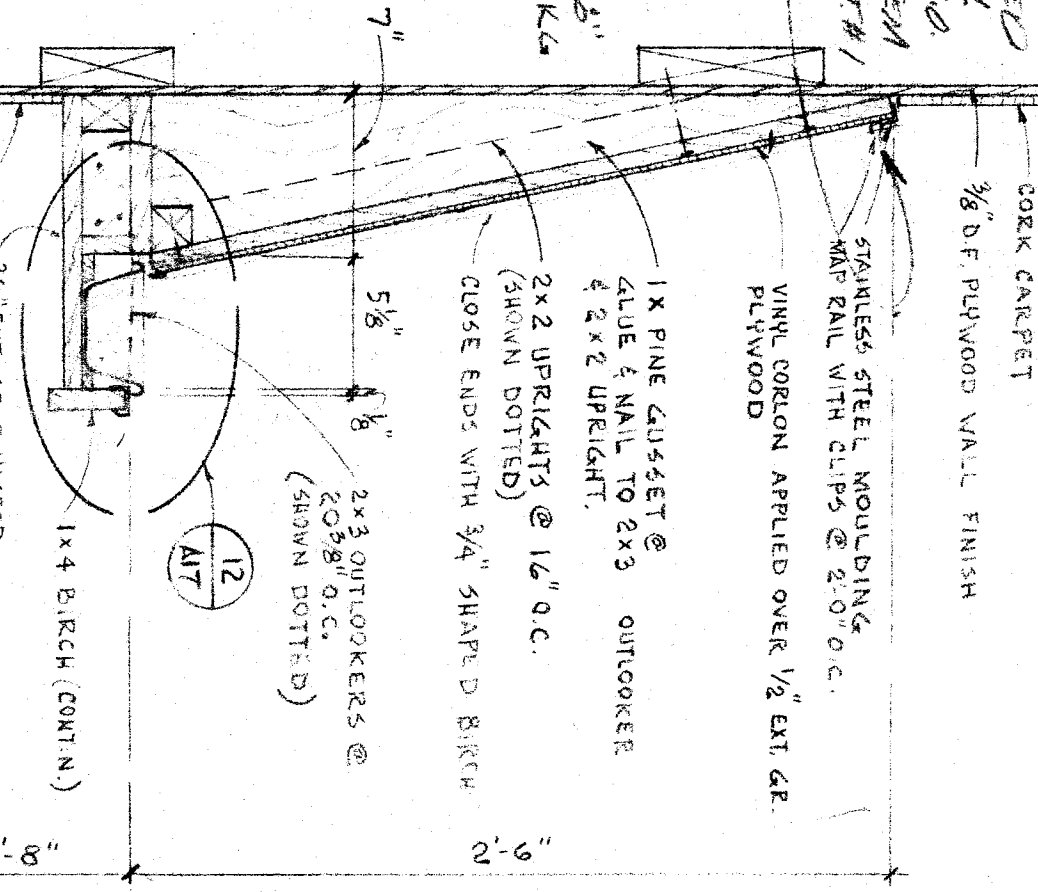


11 SECTION THRU EASEL
SCALE: 1/2" = 1'-0"

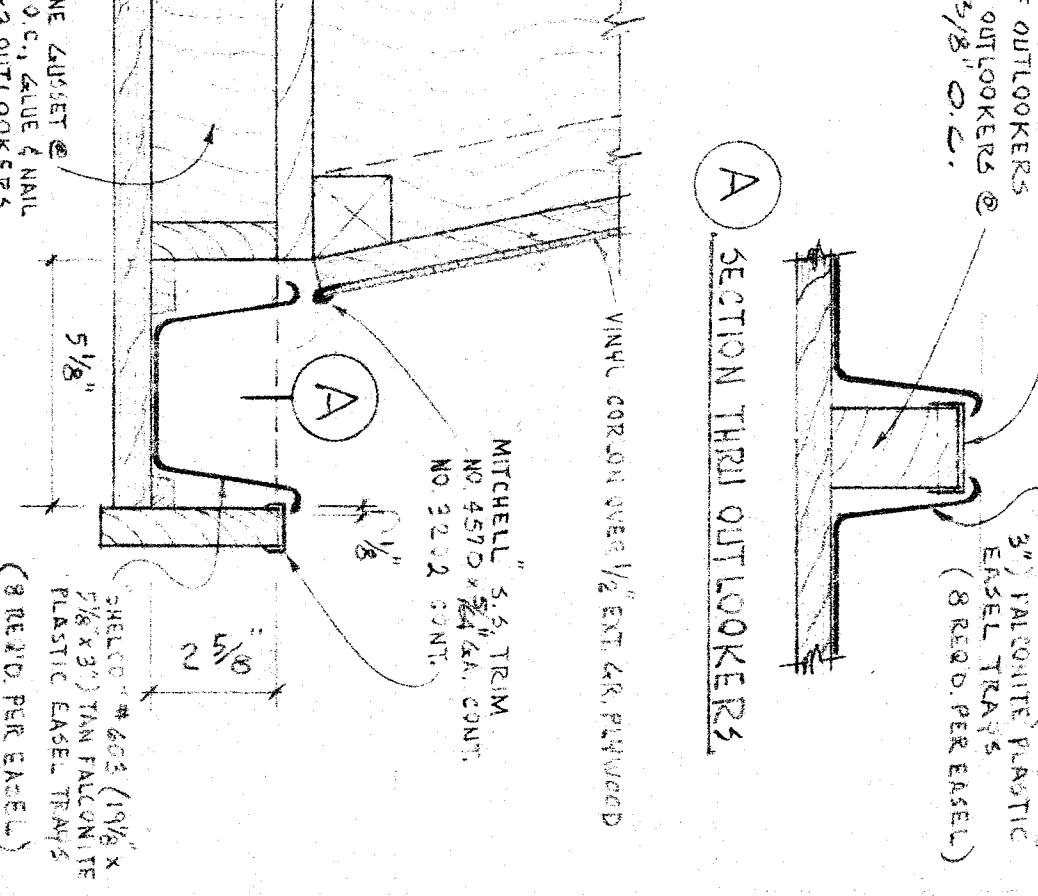


12 EASEL DETAIL
SCALE: 3/4" = 1'-0"

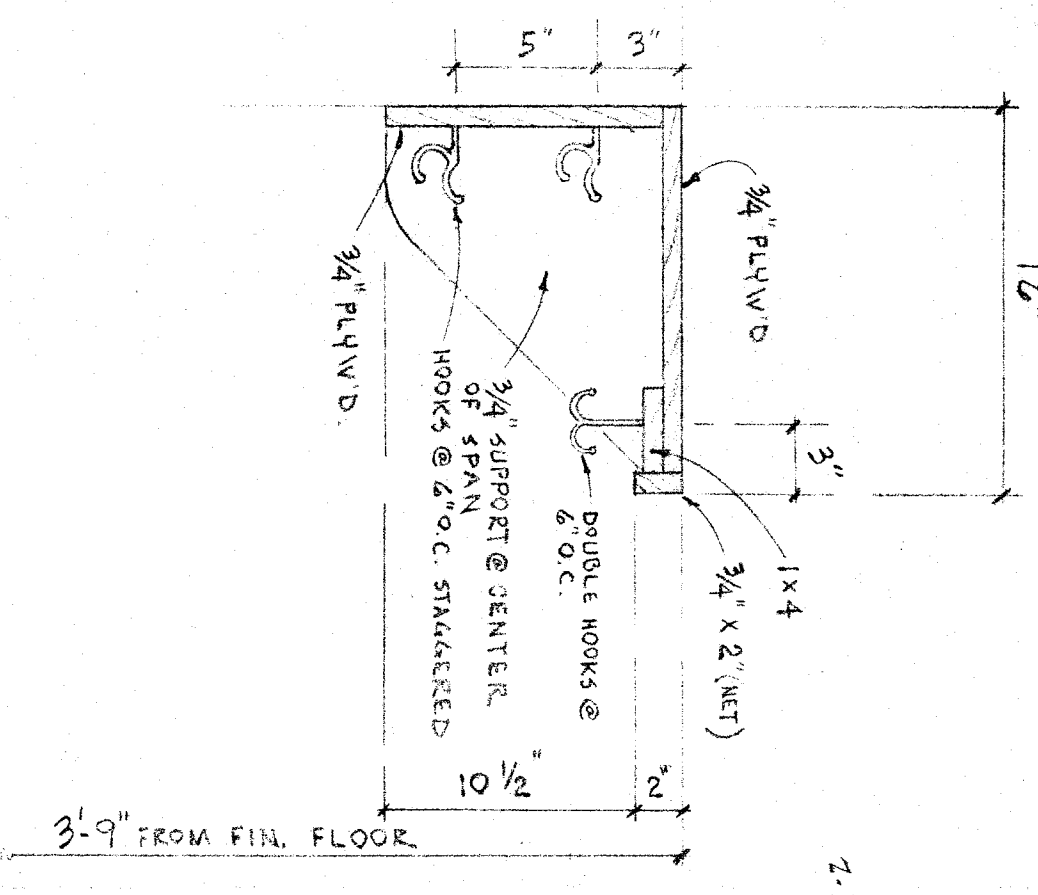


13 COAT SHELF
SCALE: 1/2" = 1'-0"

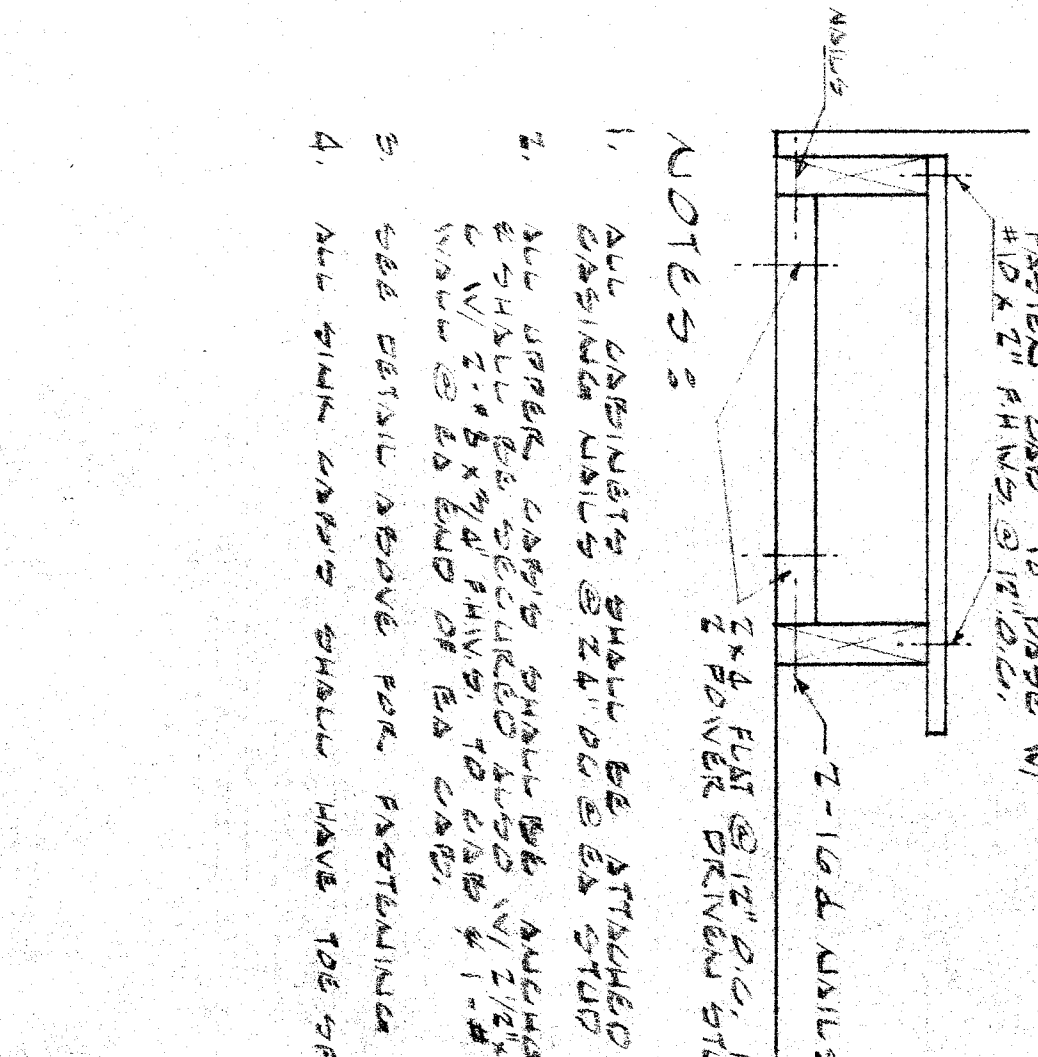


14 CABINET NOTES & TYP. MACHINE & FLOOR DET
SCALE: 1/2" = 1'-0"

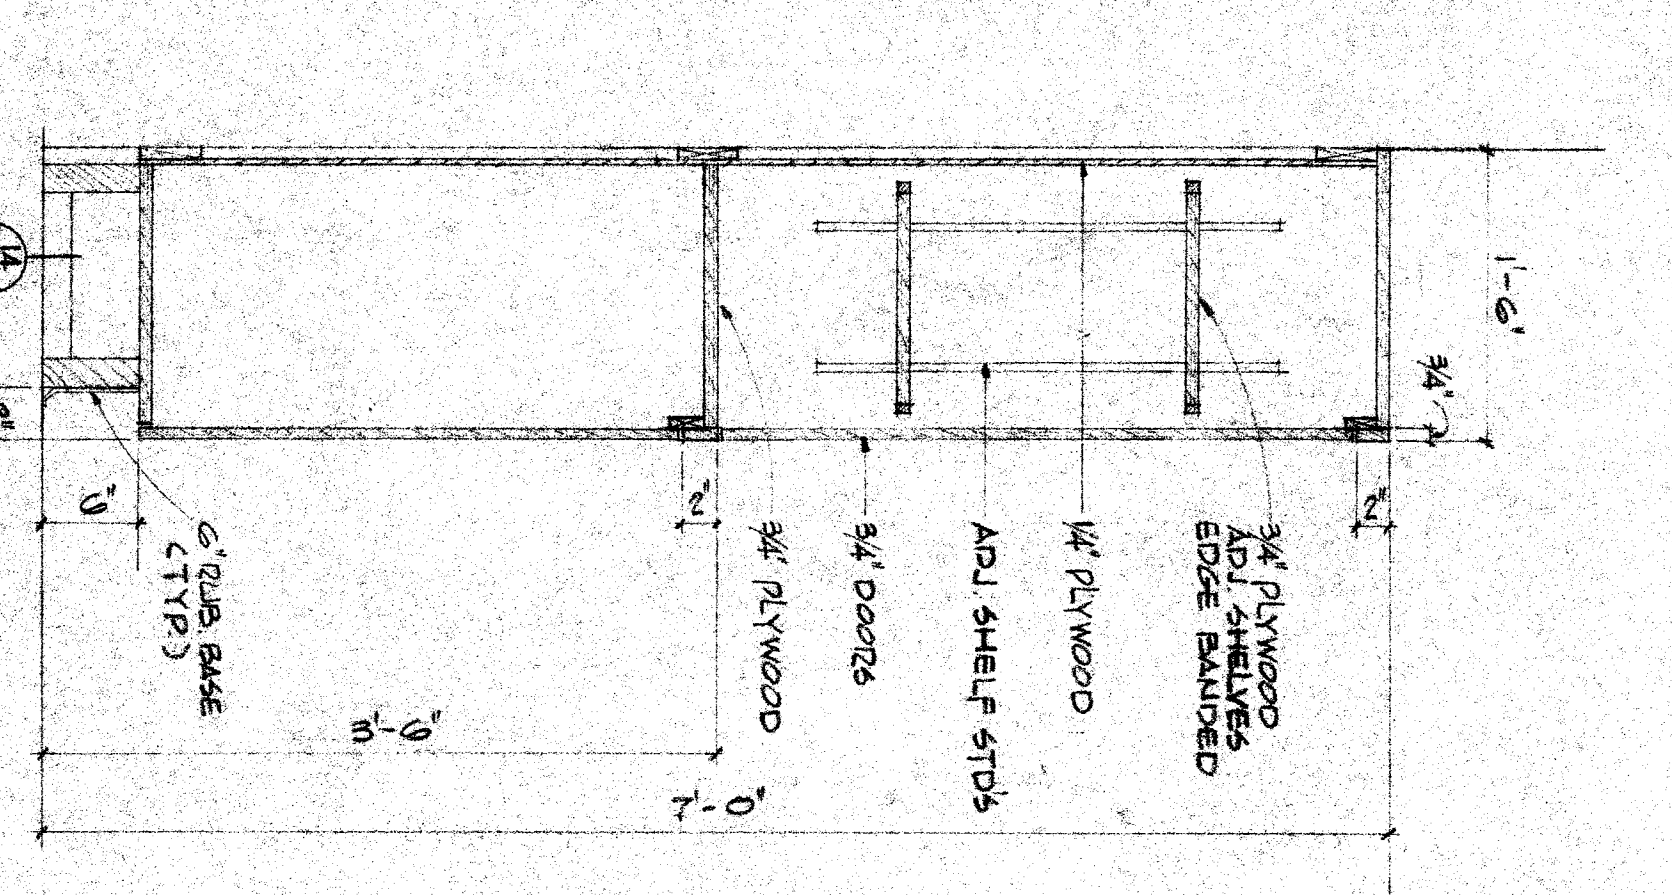


15 CABINET DETAIL
SCALE: 1/2" = 1'-0"

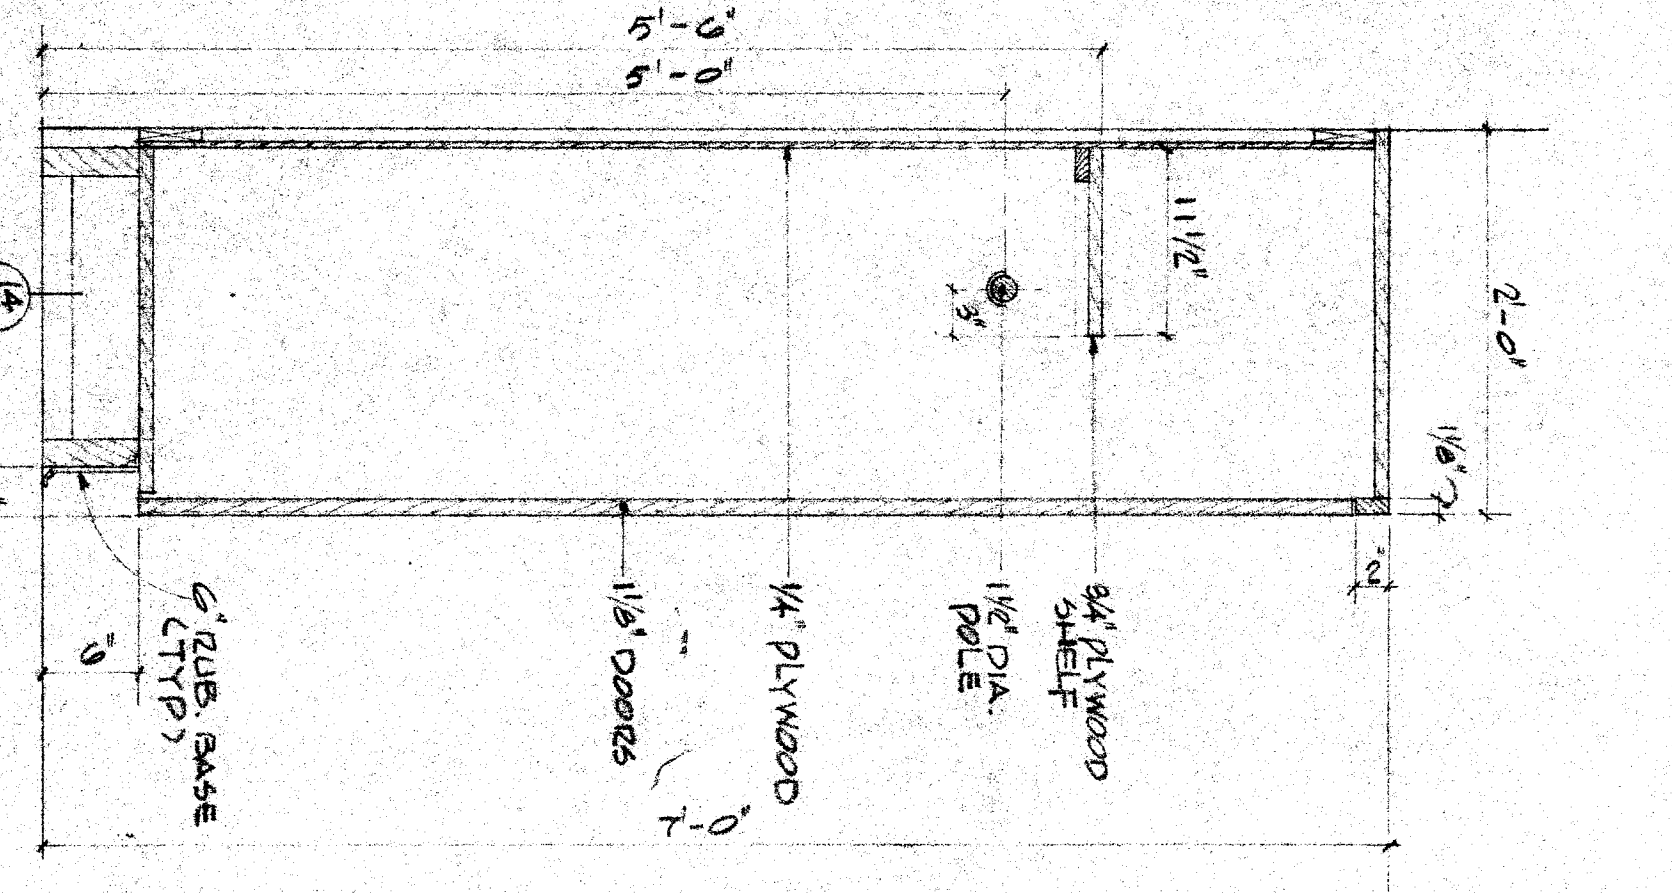


16 CLOSET DETAIL
SCALE: 1/2" = 1'-0"

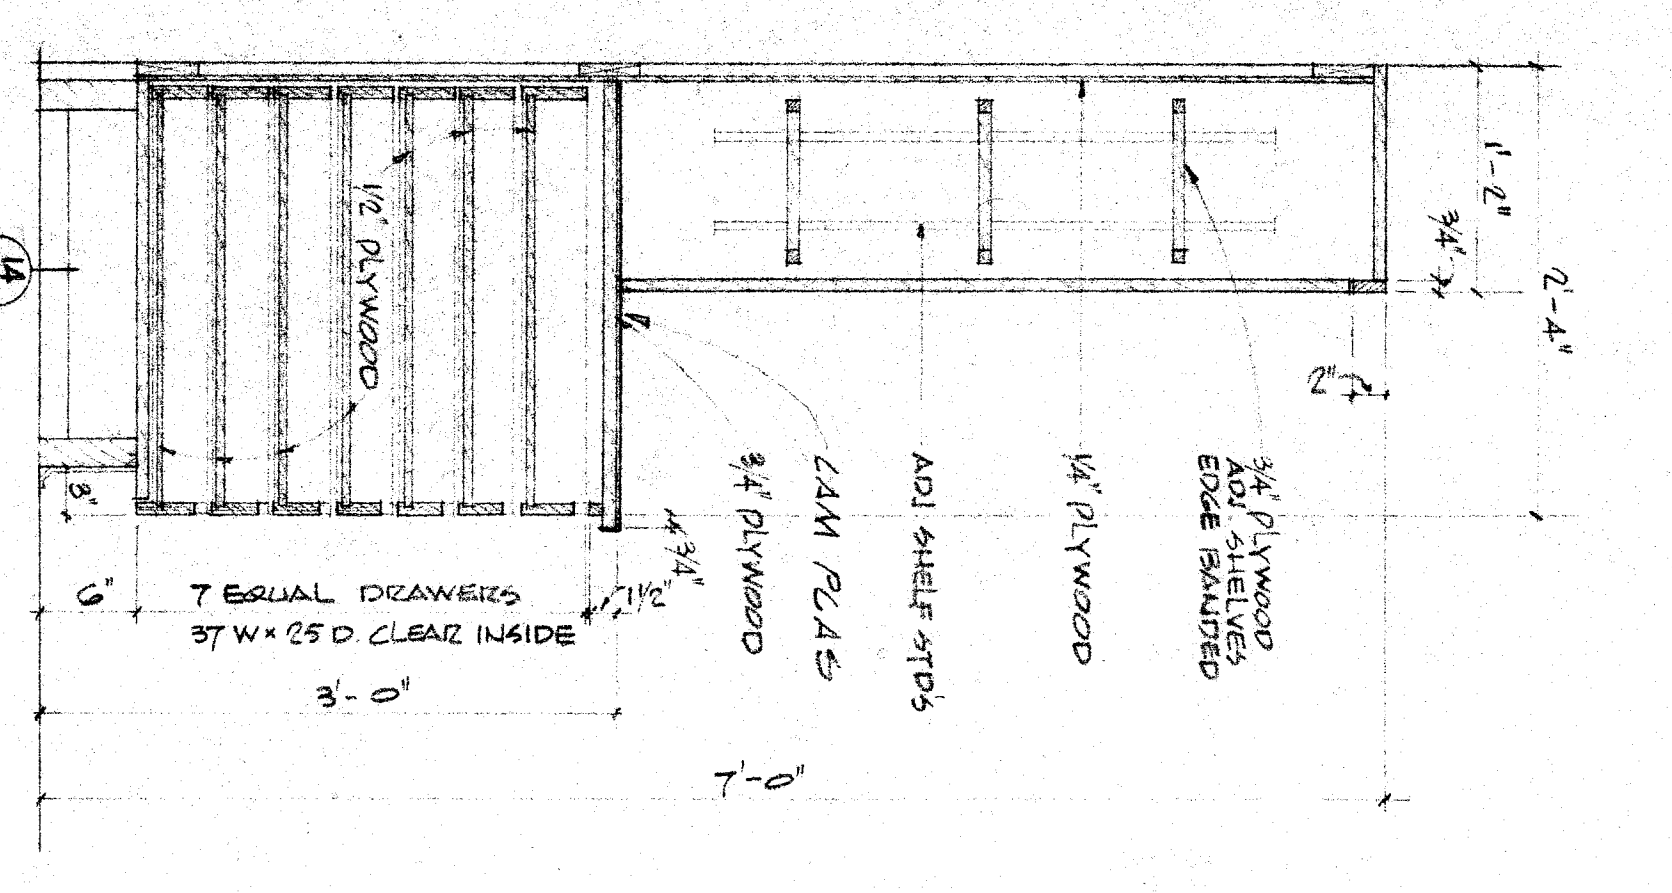


17 CABINET DETAIL
SCALE: 1/2" = 1'-0"

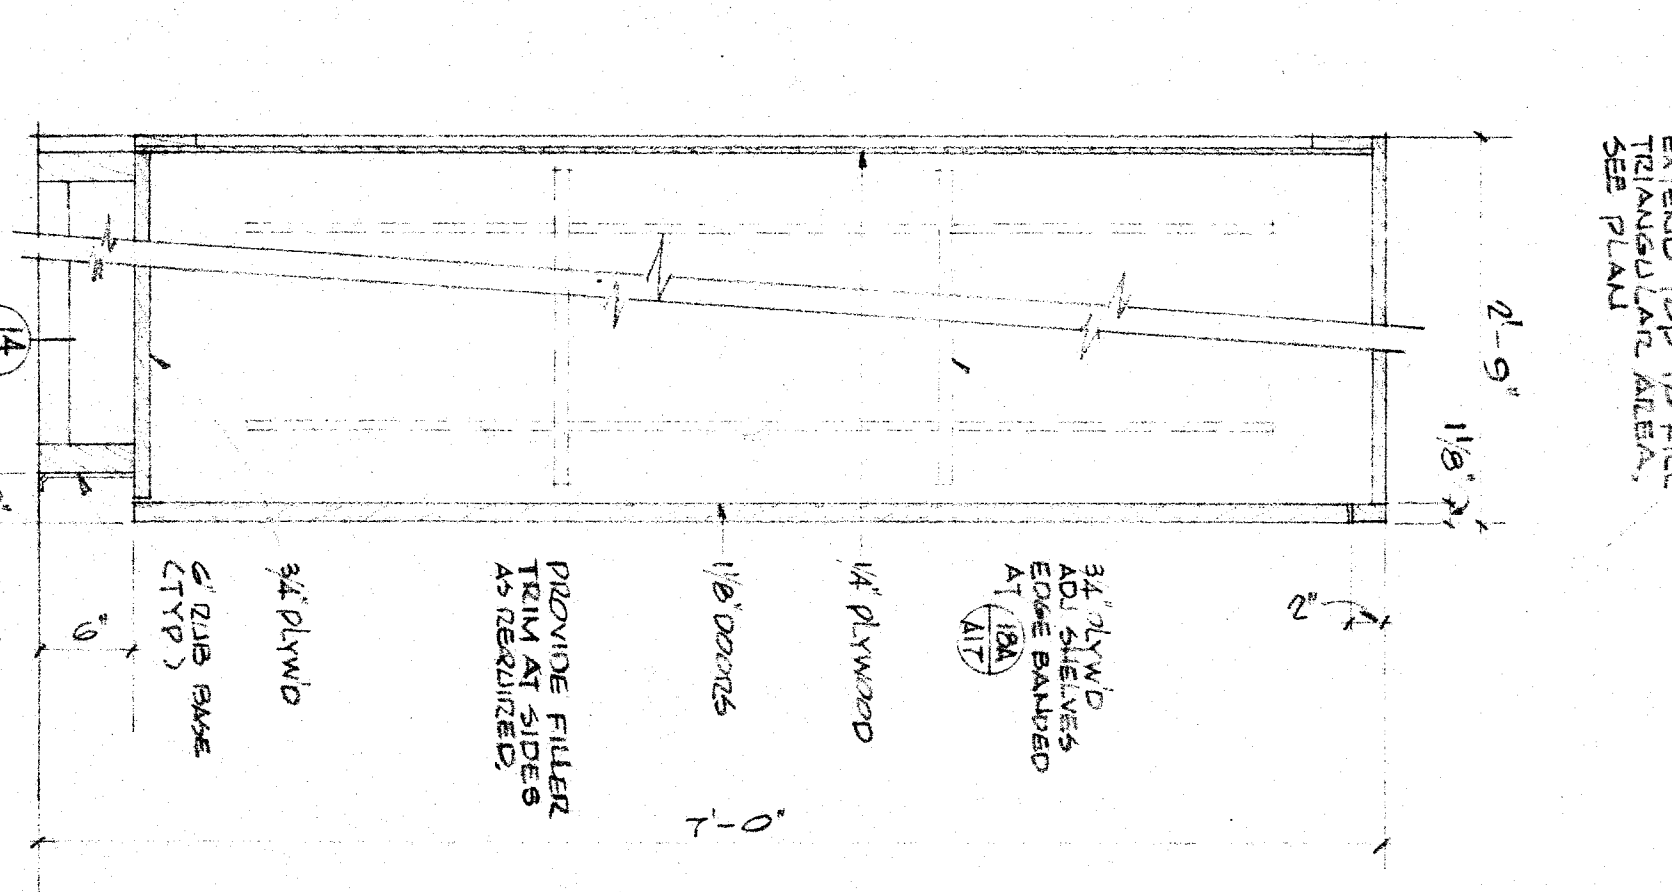


18A CAB WITH ADL. SHELVES
SCALE: 1/2" = 1'-0"

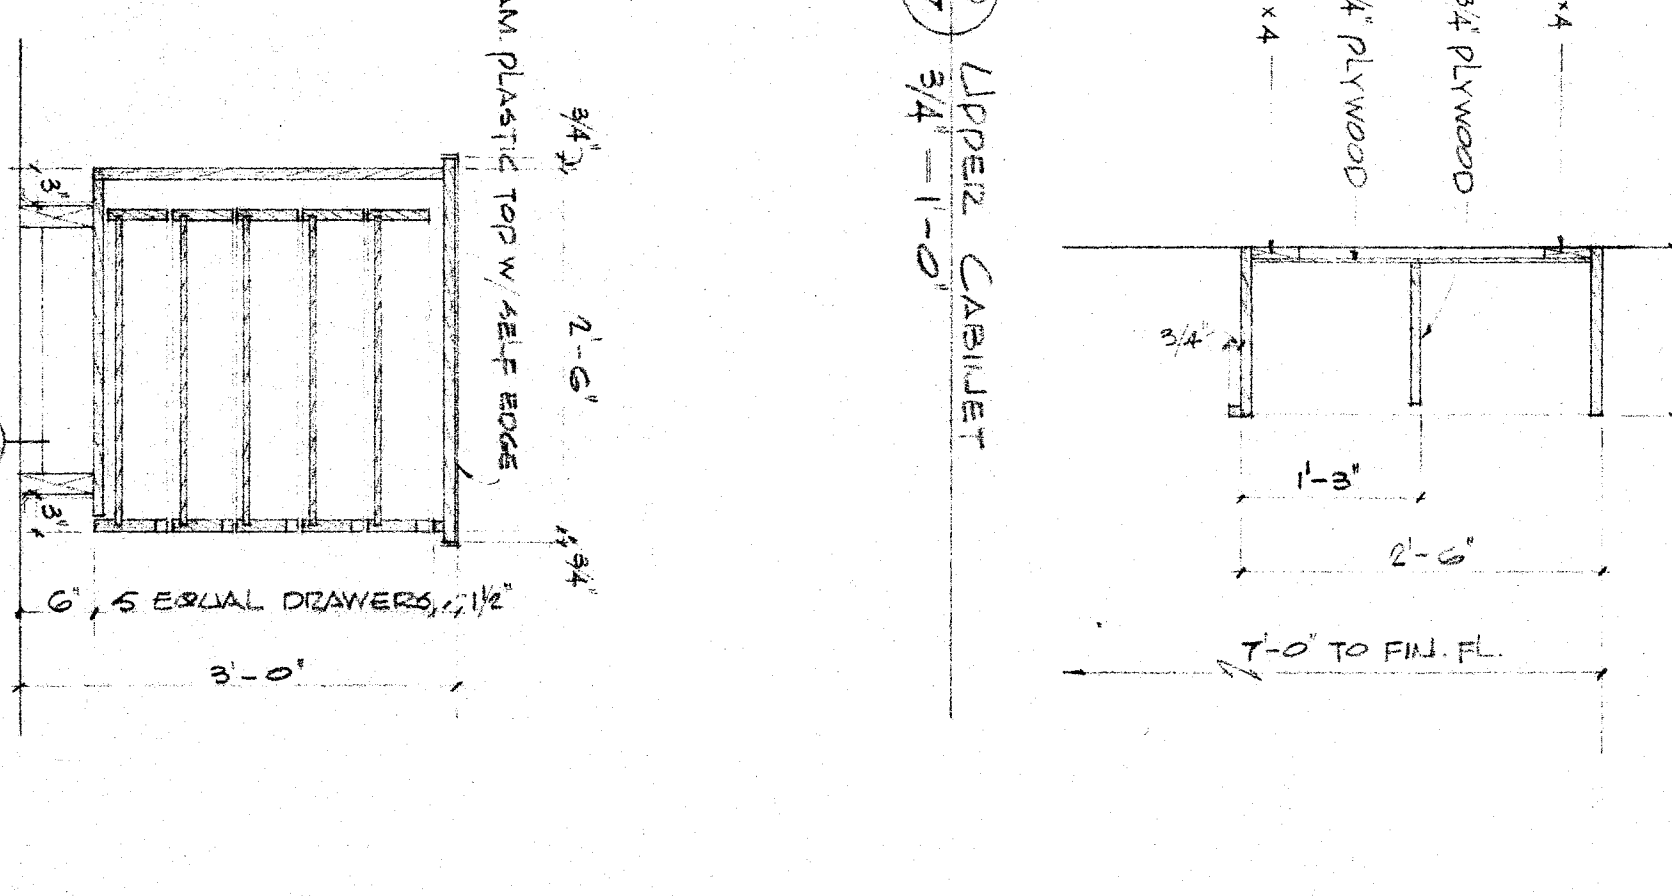


19 ISLAND COUNTER
SCALE: 3/4" = 1'-0"

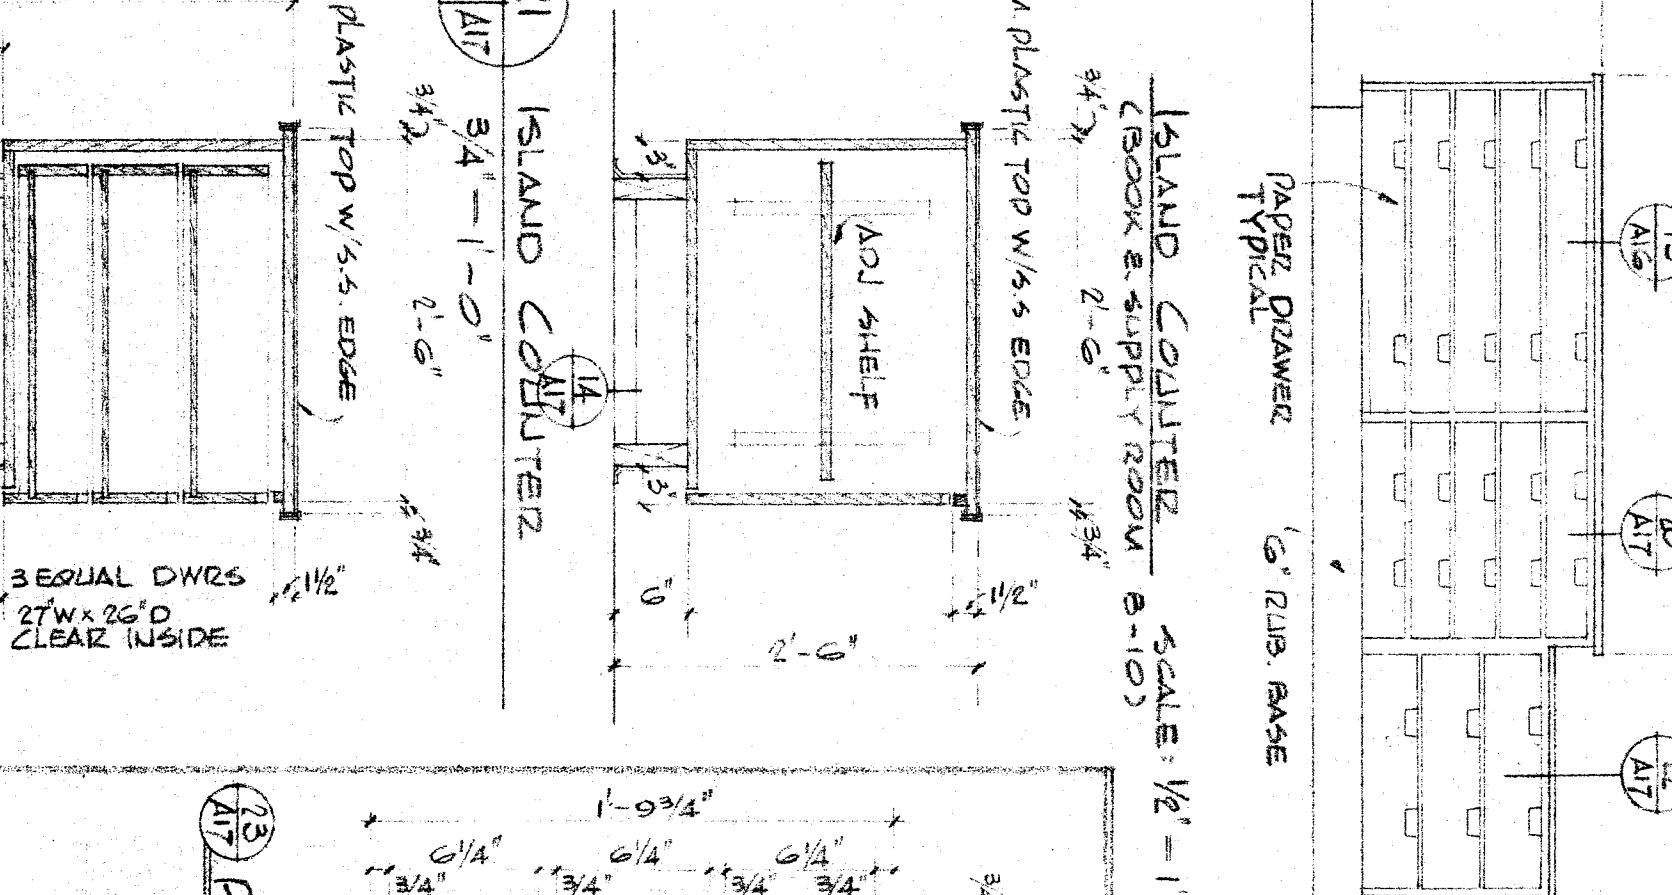


20 ISLAND COUNTER DETAIL
SCALE: 3/4" = 1'-0"

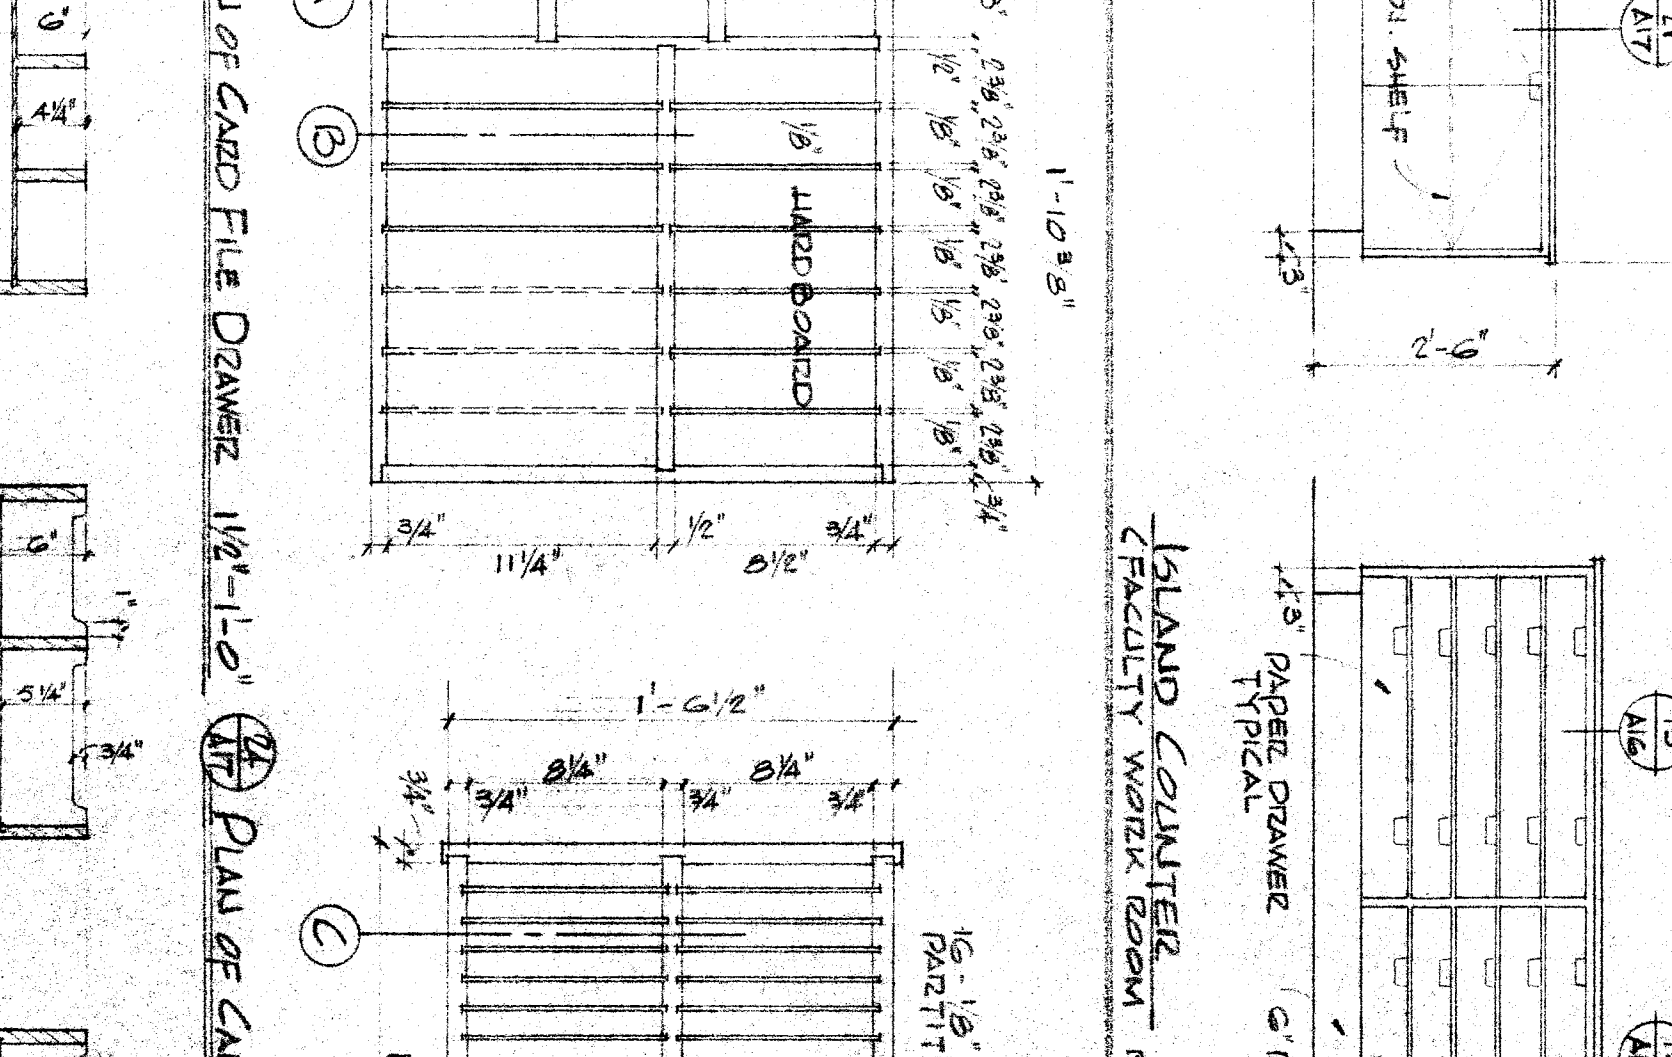

21 PLAN OF CARD FILE DRAWERS
SCALE: 1/2" = 1'-0"

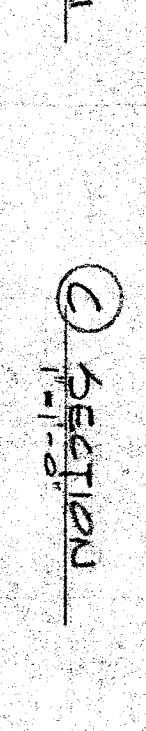

SECTION

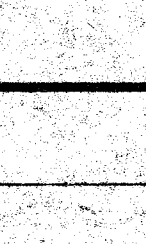

SECTION

CHECK AND REPORT ALL DIMENSIONS AND CONDITIONS AT JOB SITE BEFORE PROCEEDING WITH THE WORK. REPORT ANY DISCREPANCIES TO THE ARCHITECT.
 STATE OF CALIFORNIA
 STATE FIRE MARSHAL
 APPROVED SEP 23 1954
 ERNEST L. MCCOY AIA, ARCHITECT
 2811 H STREET
 BAKERSFIELD
 CALIFORNIA 93303
 SHEET NO. 17 OF 19 SHEETS