
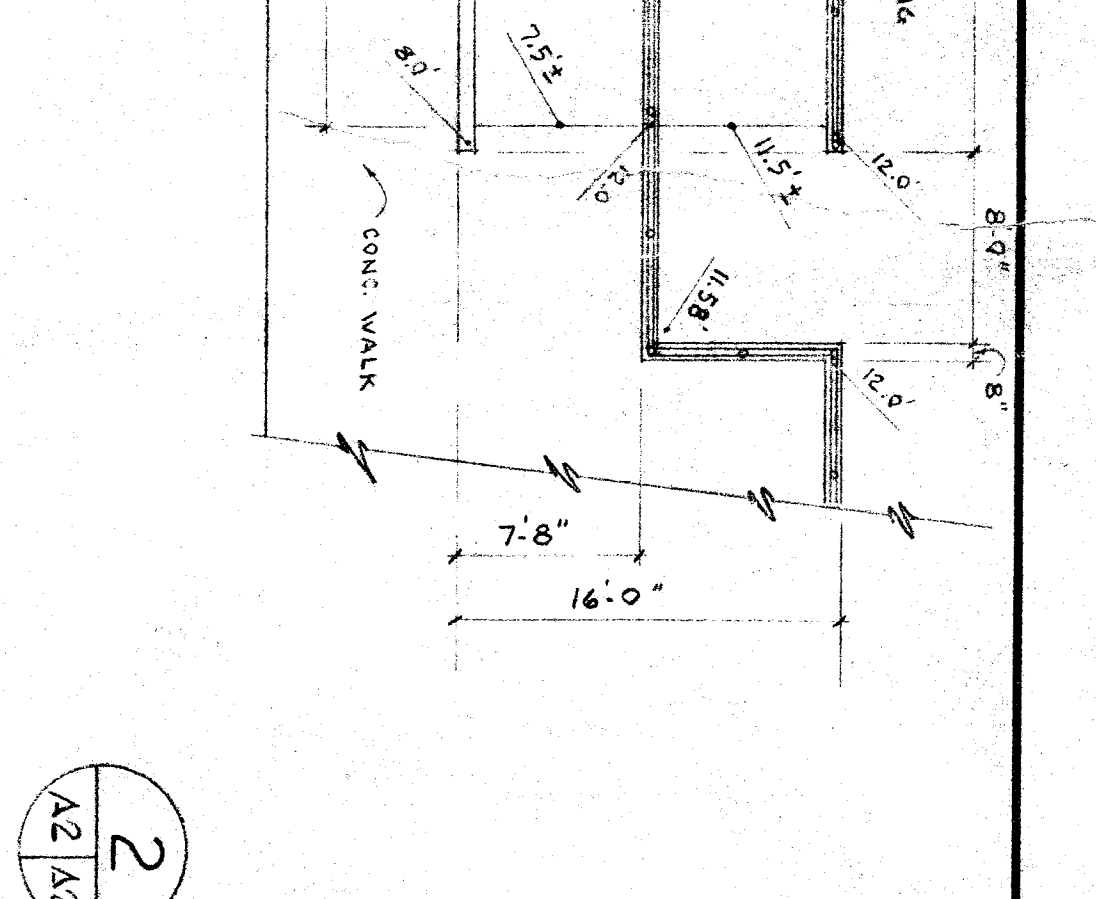
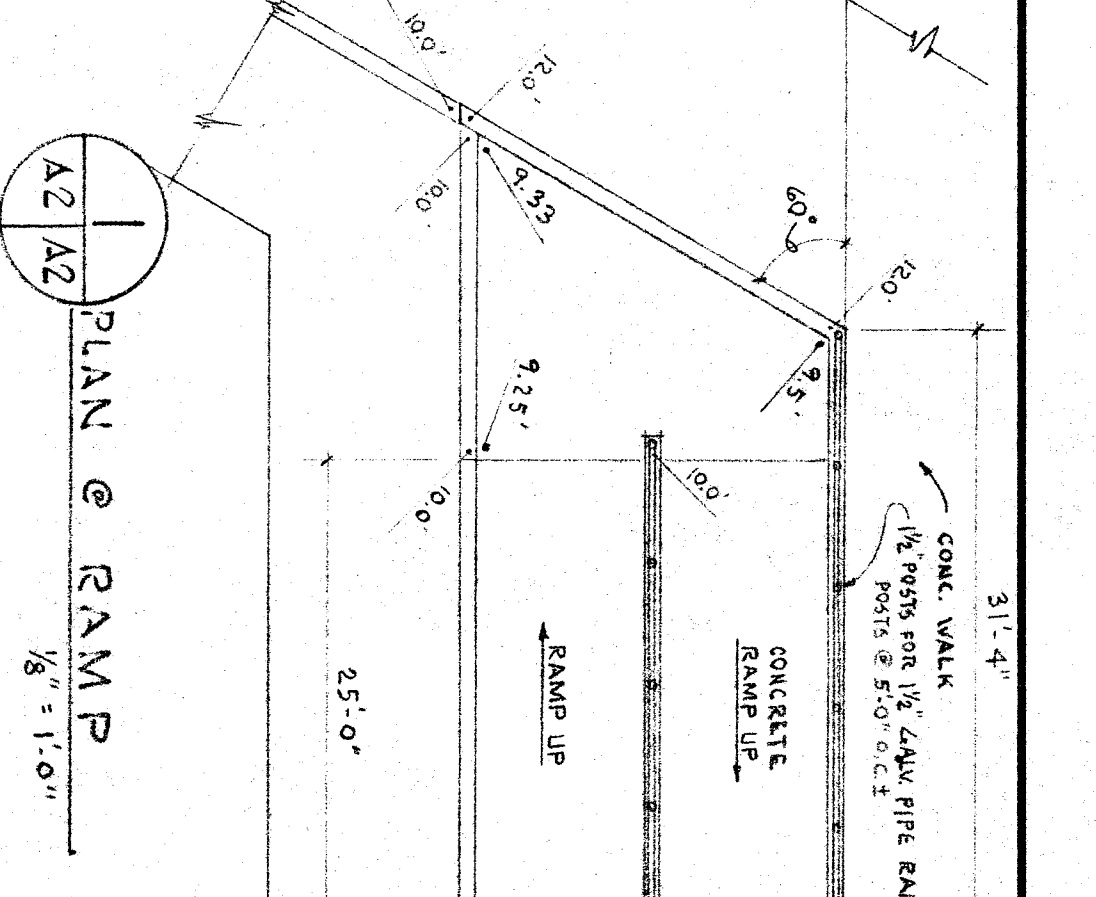
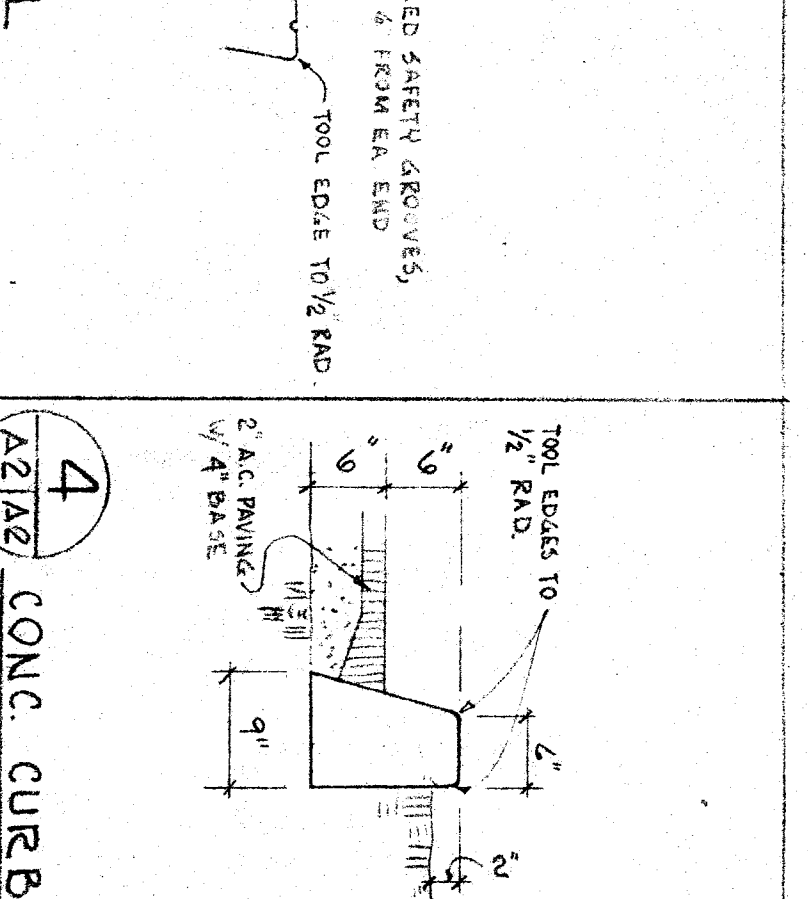
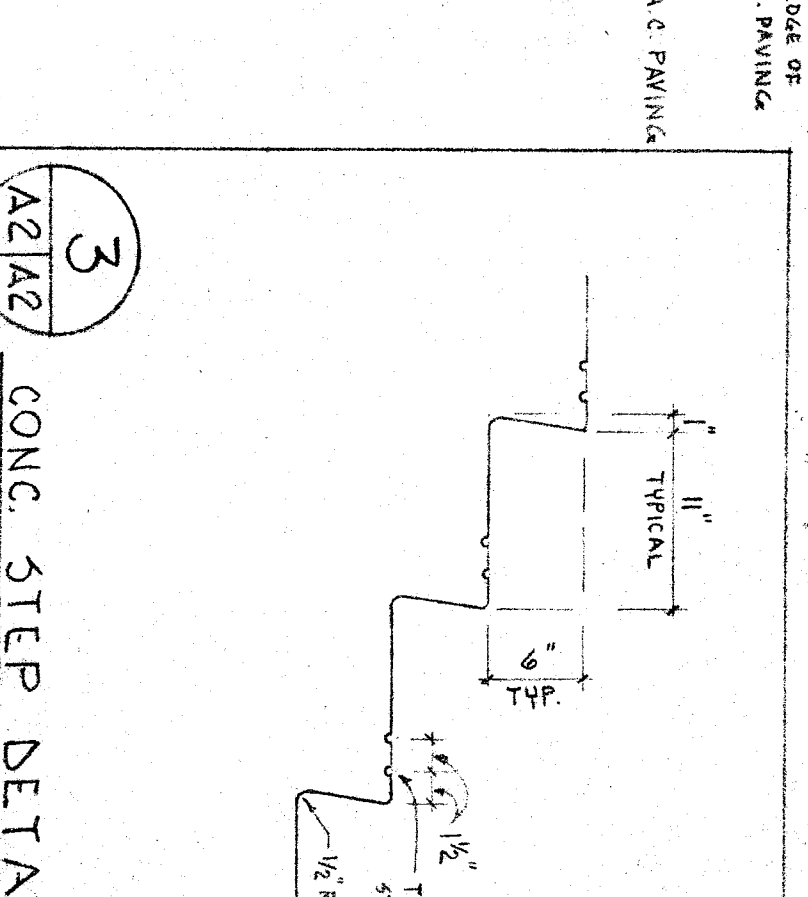
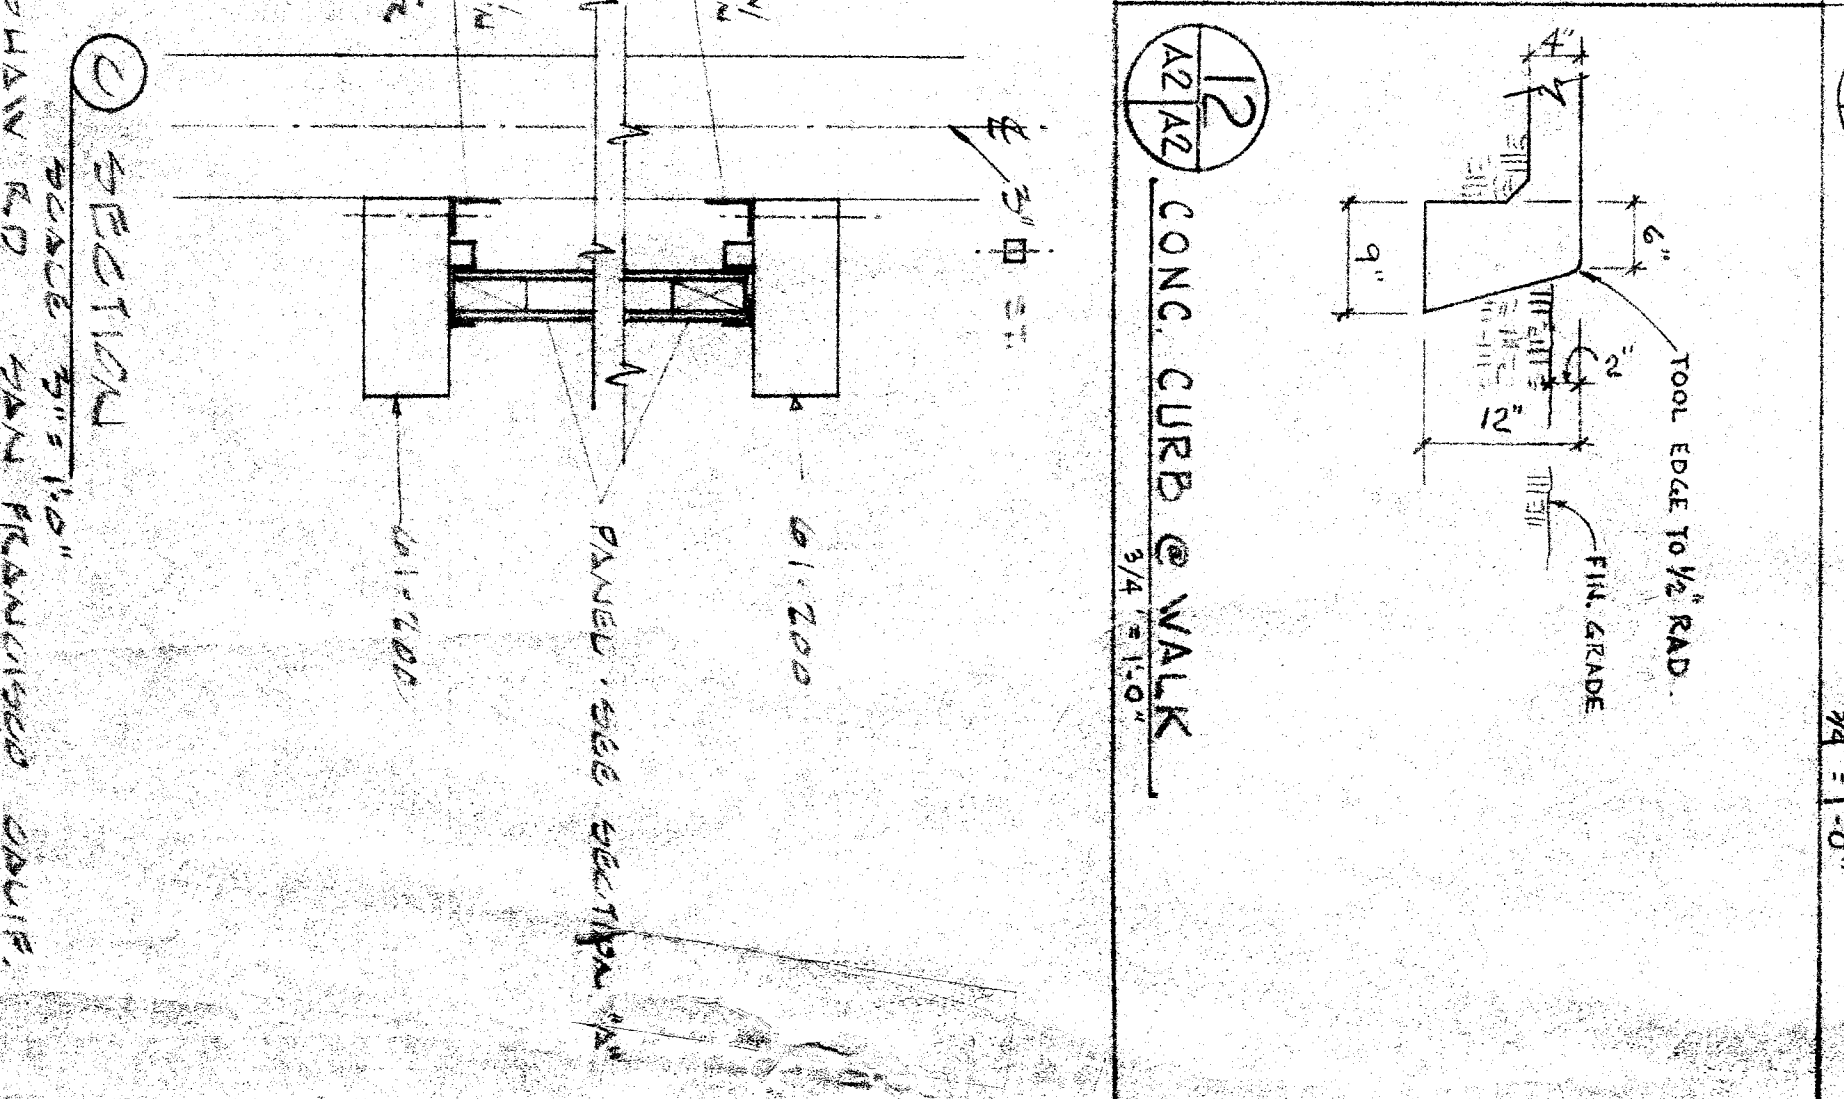
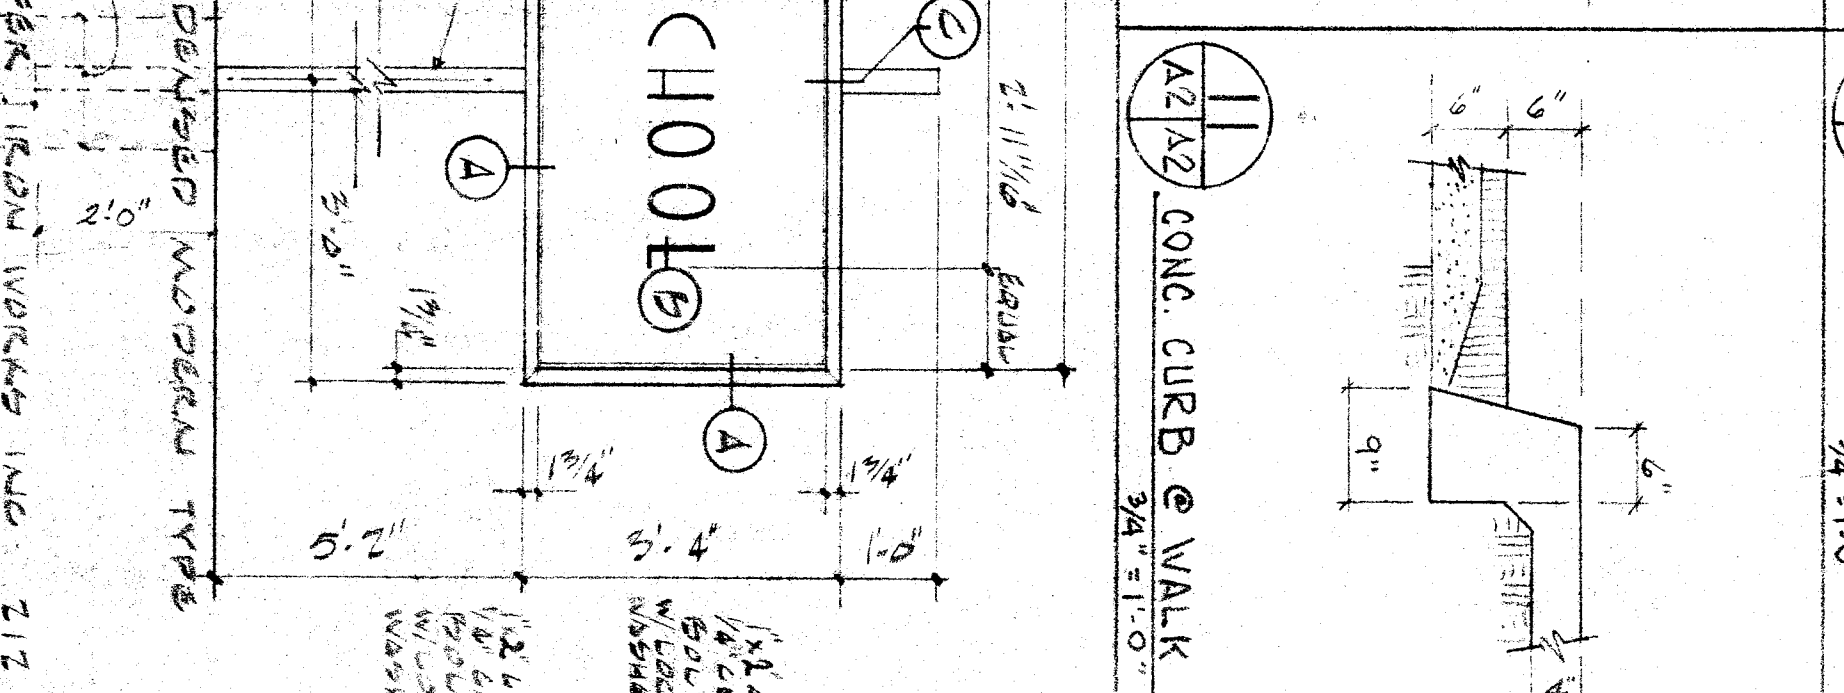
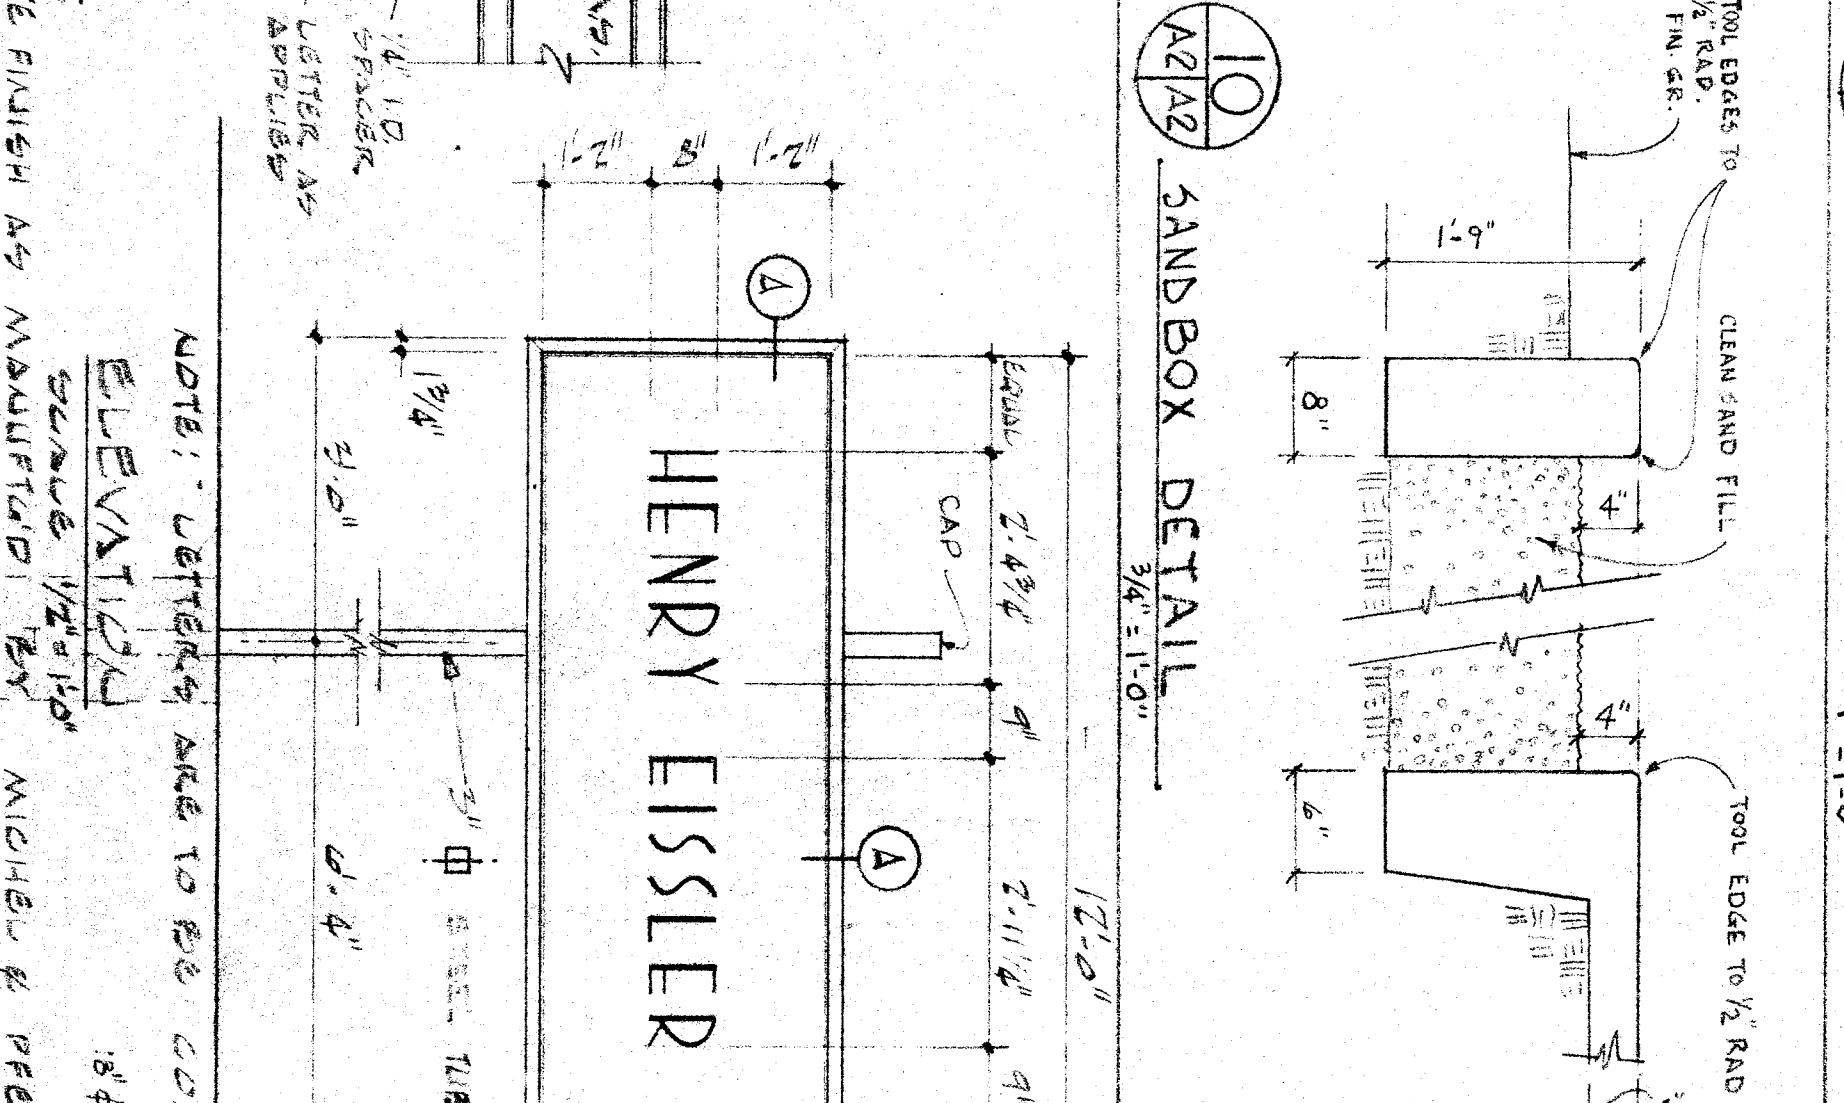
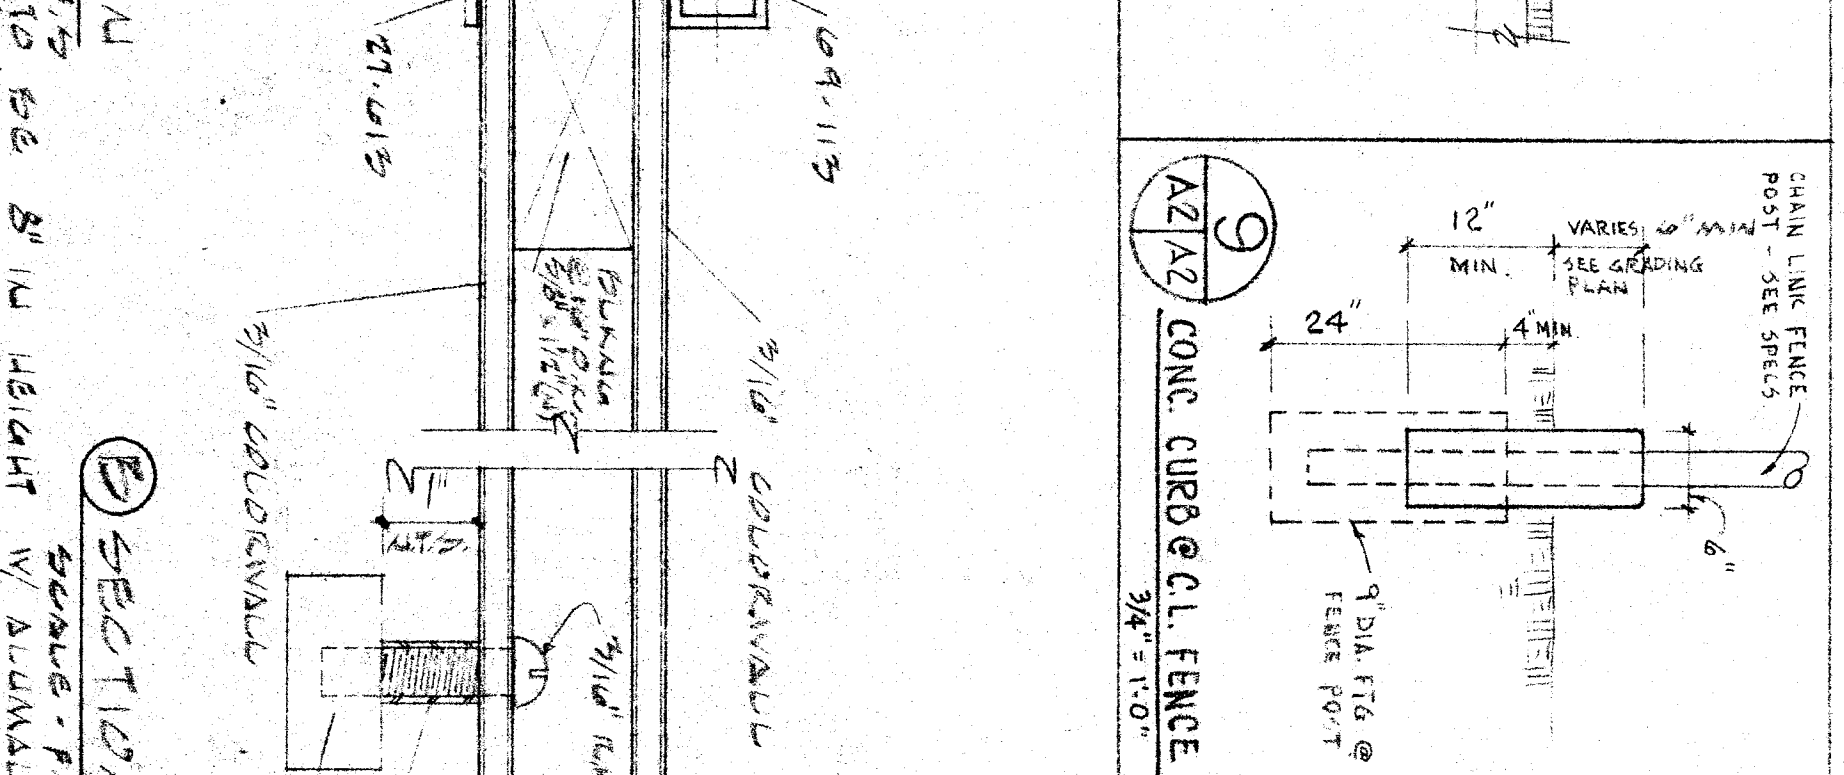
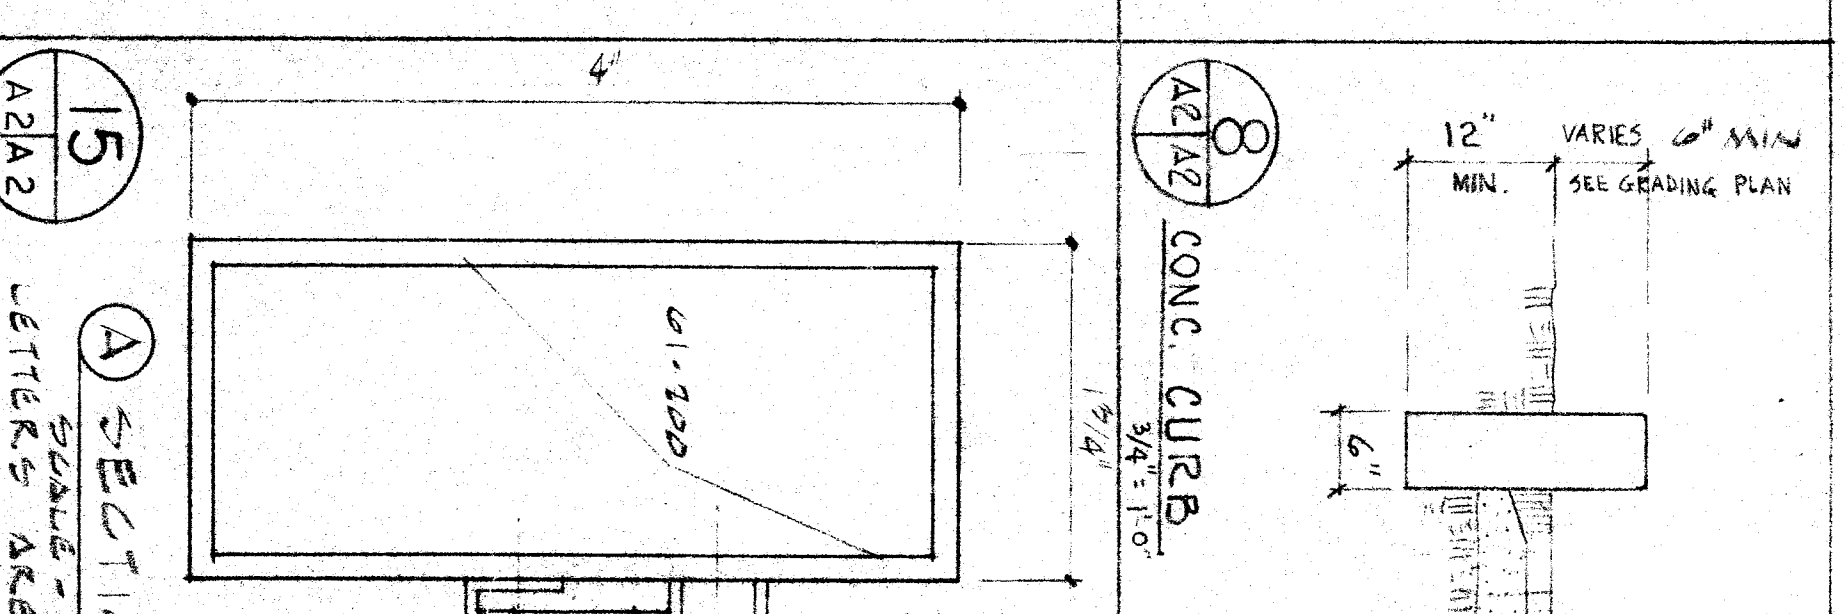
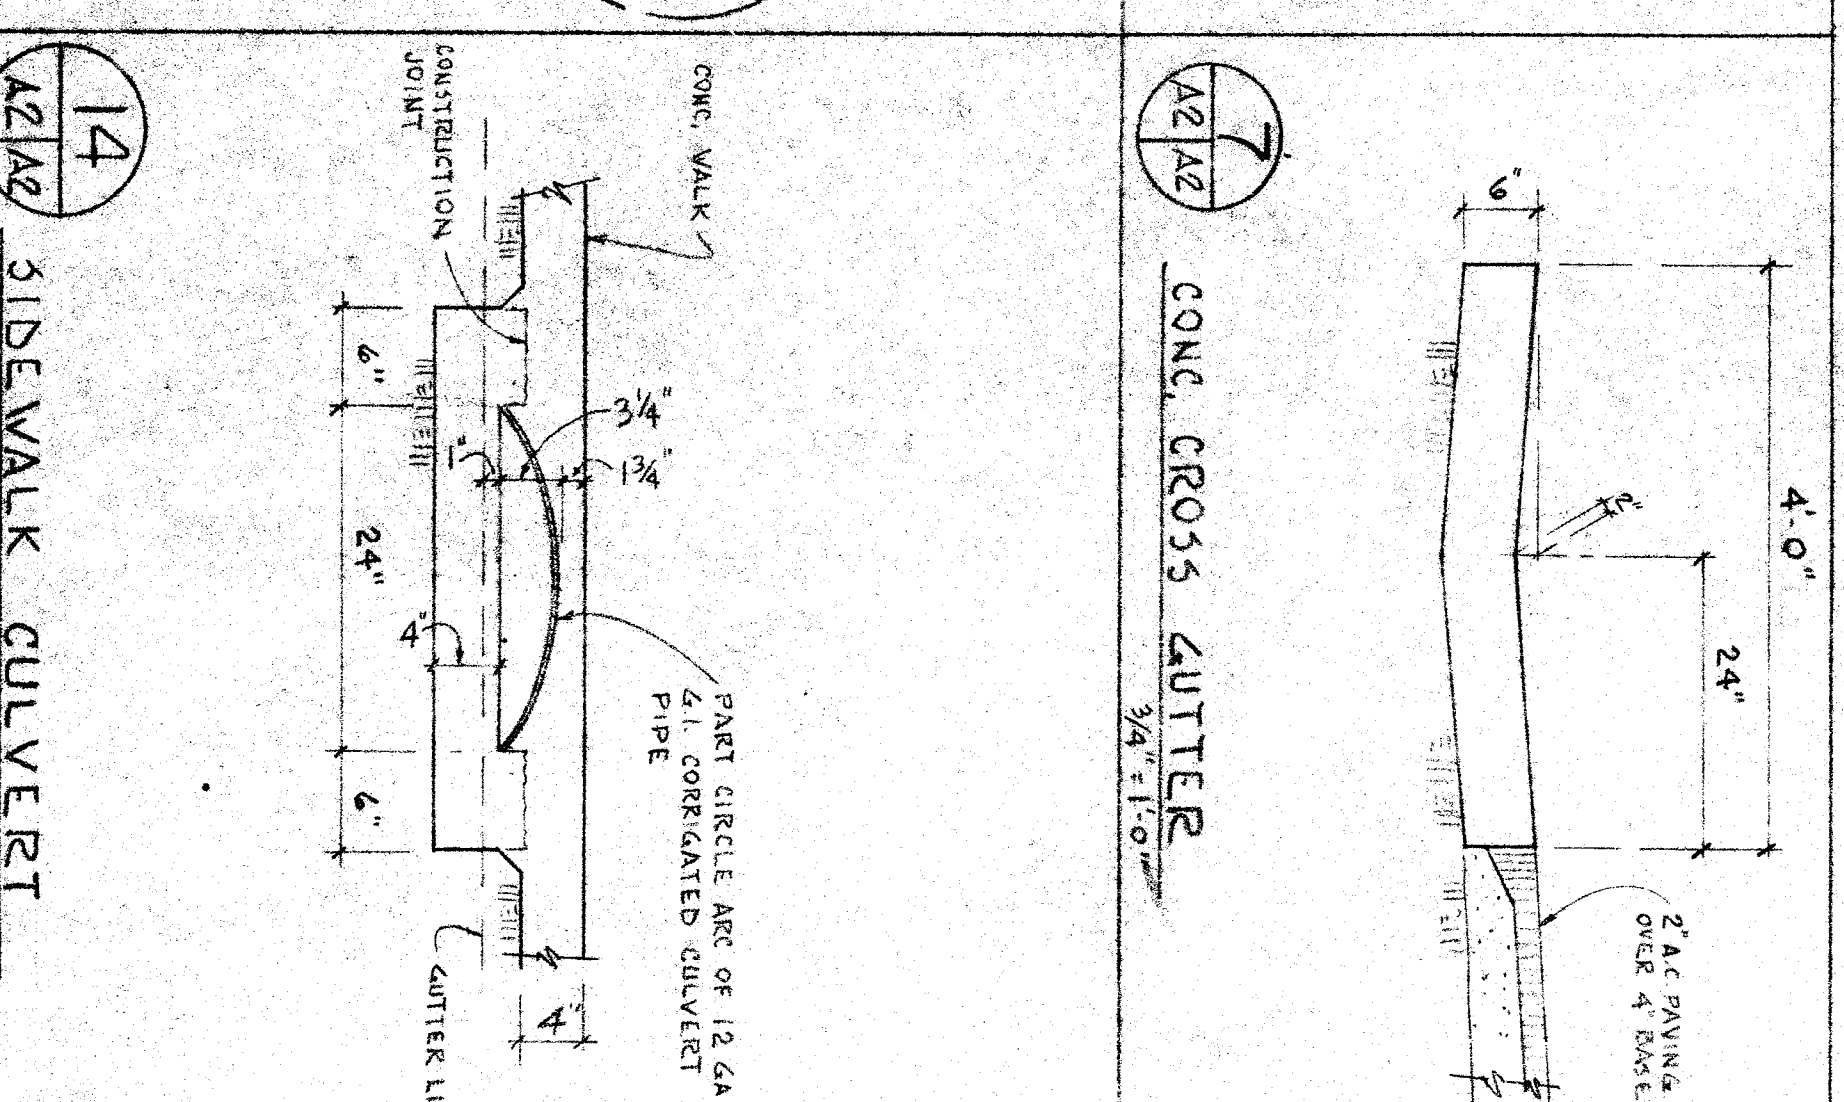



SITE LAYOUT PLAN

SCALE: 1" = 30'


NORTH

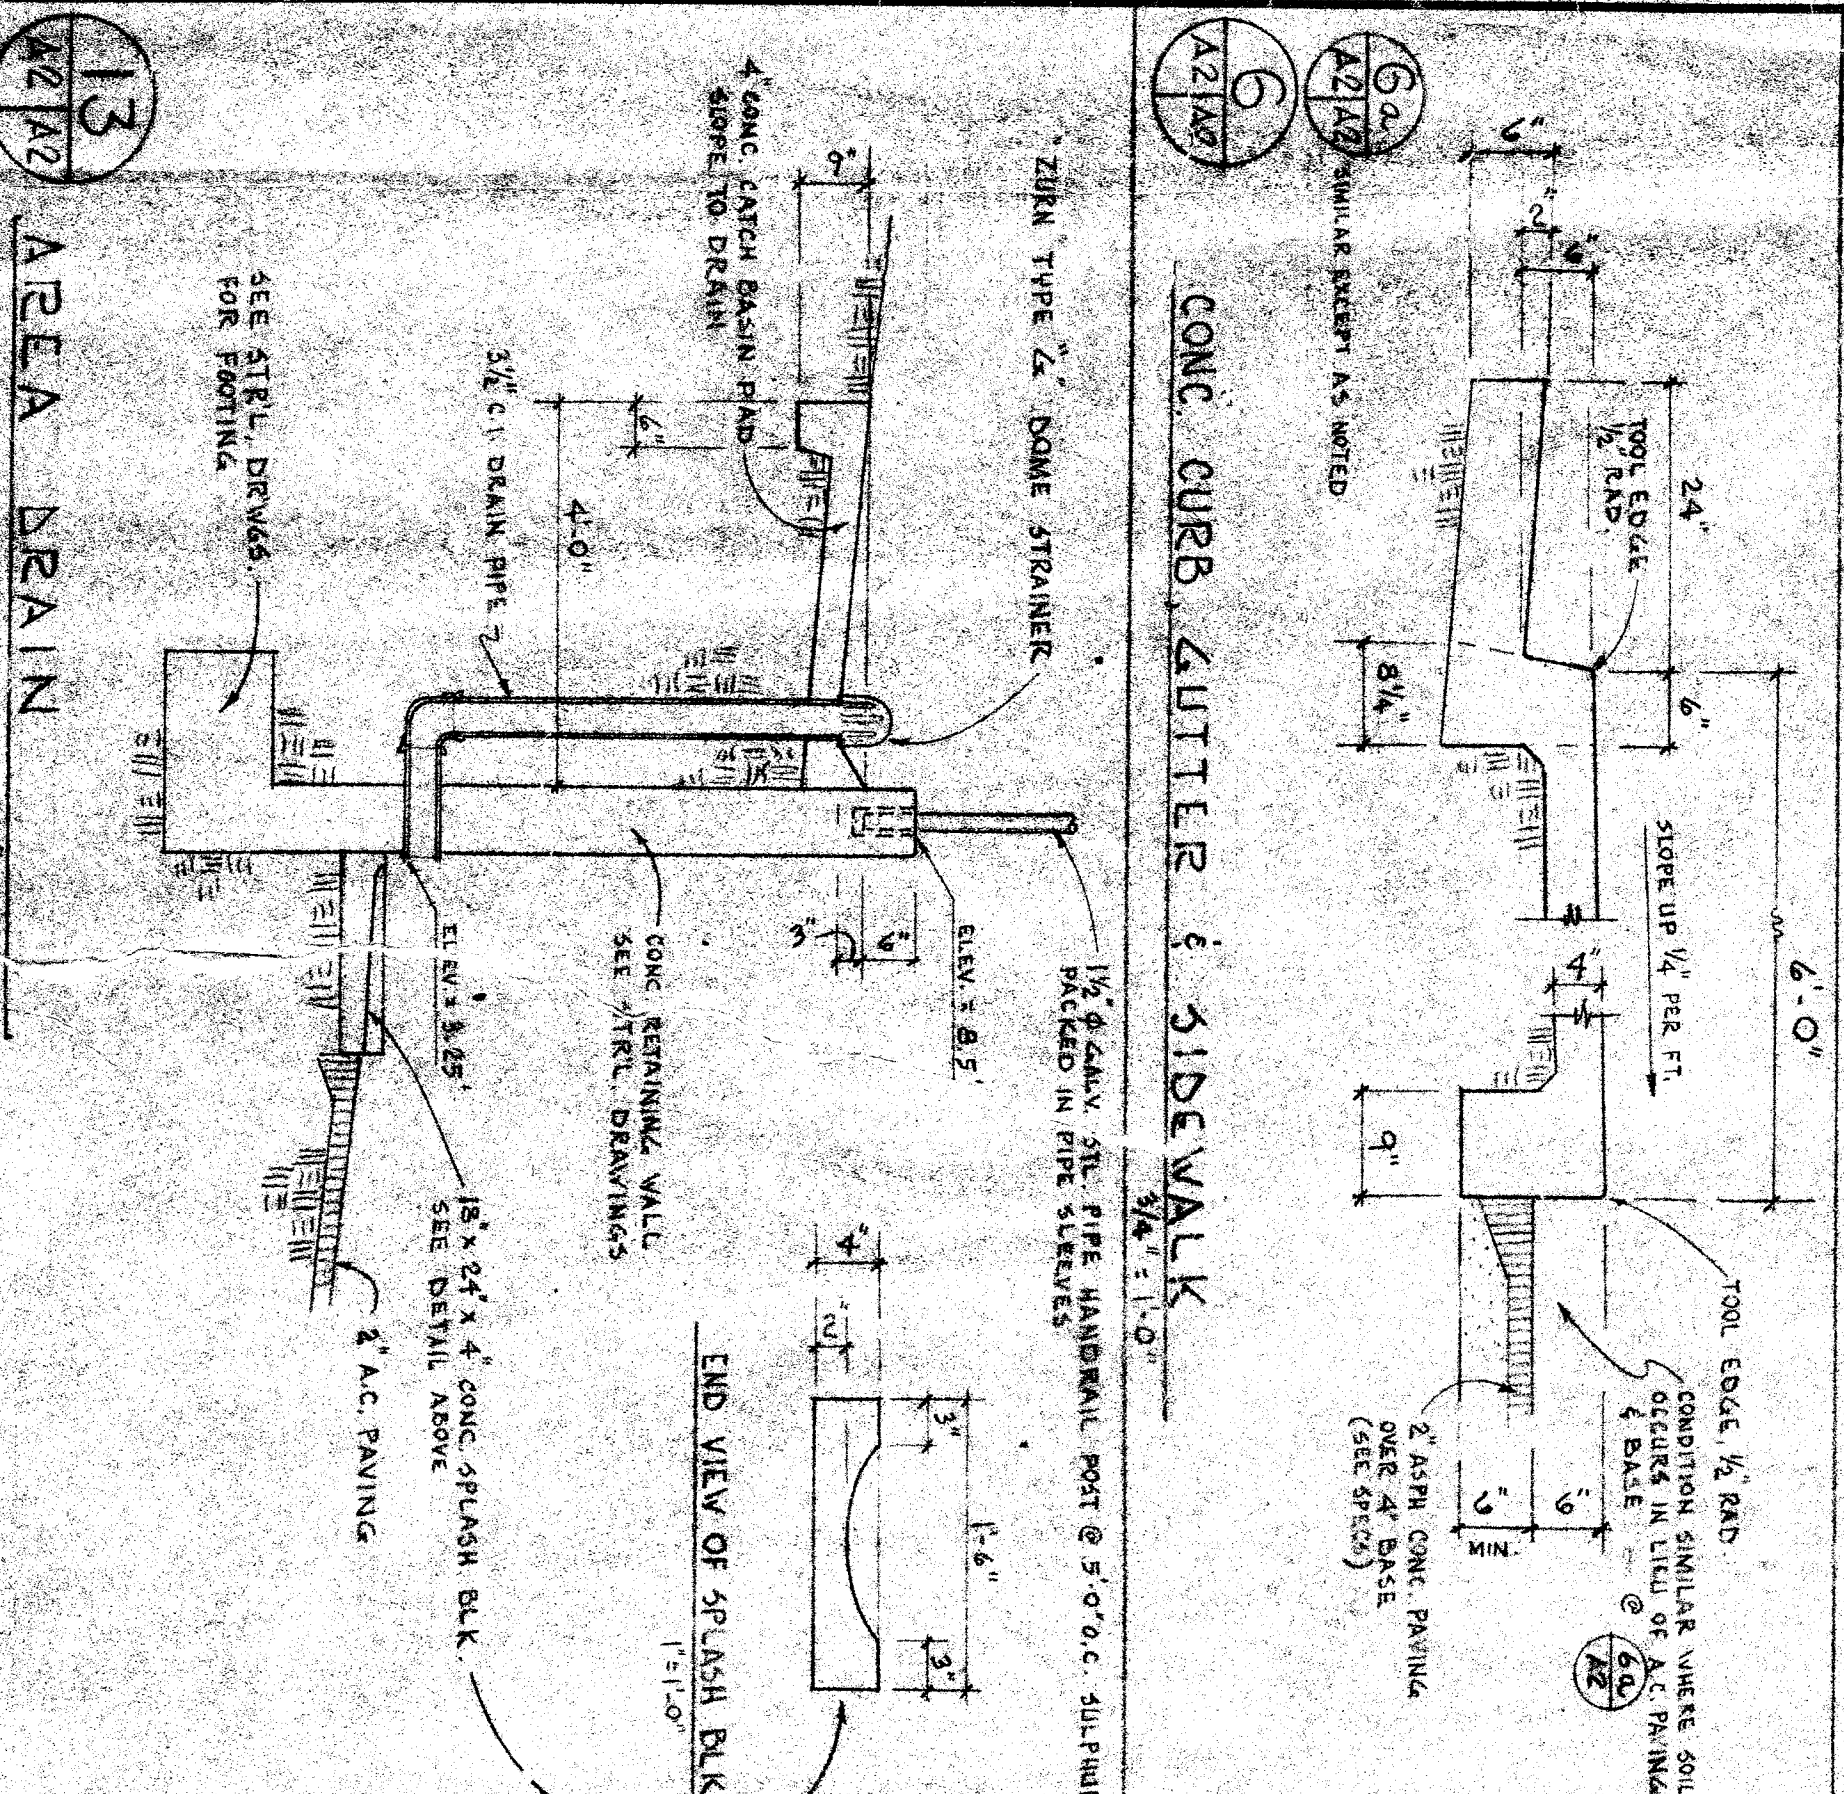


13 AREA BRAIN

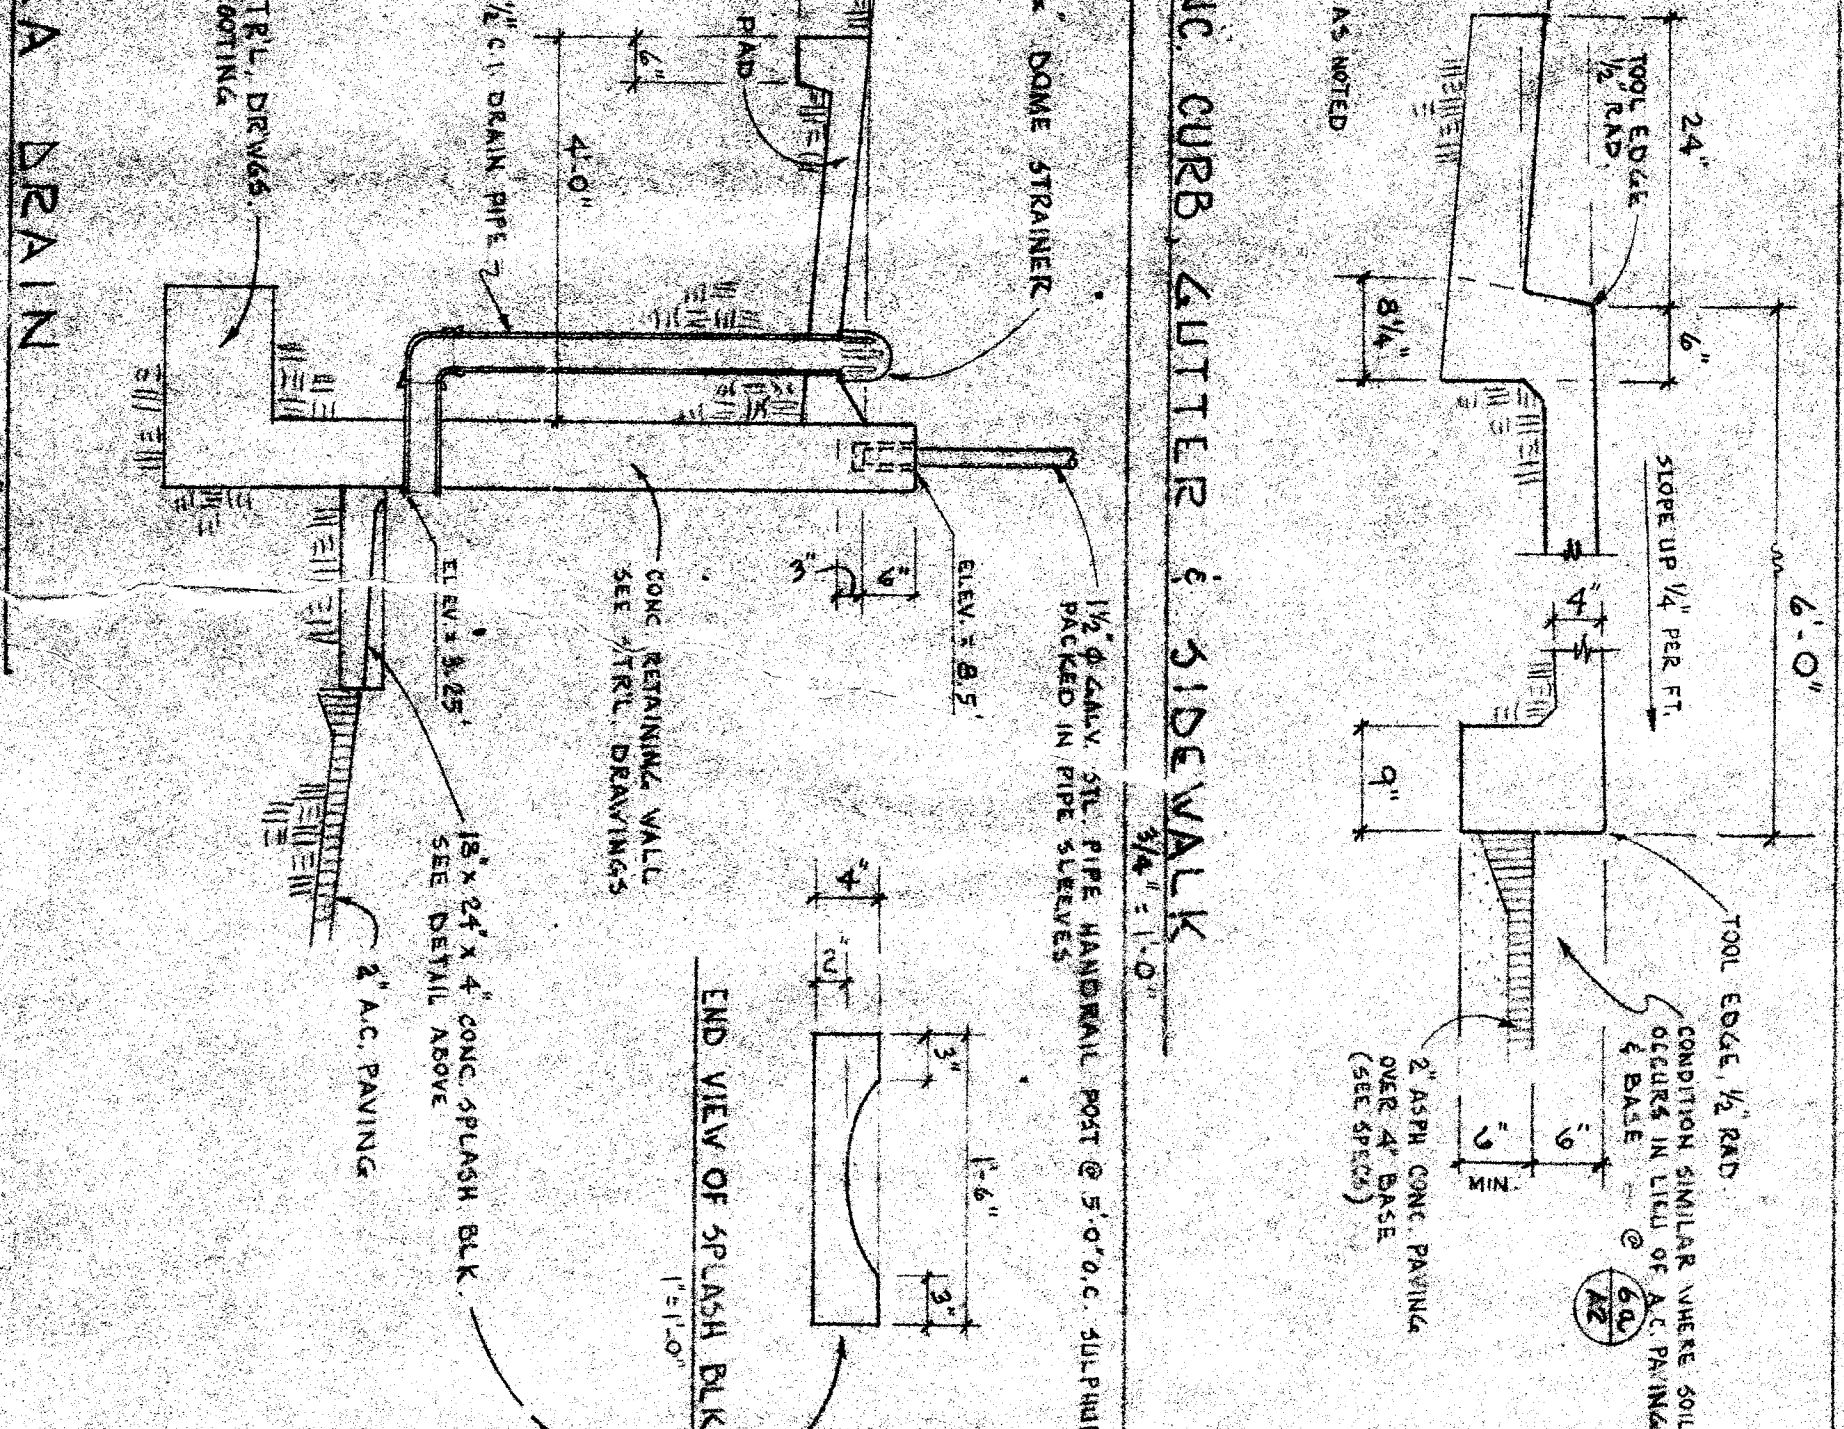


14 SIDEWALK CULVERT

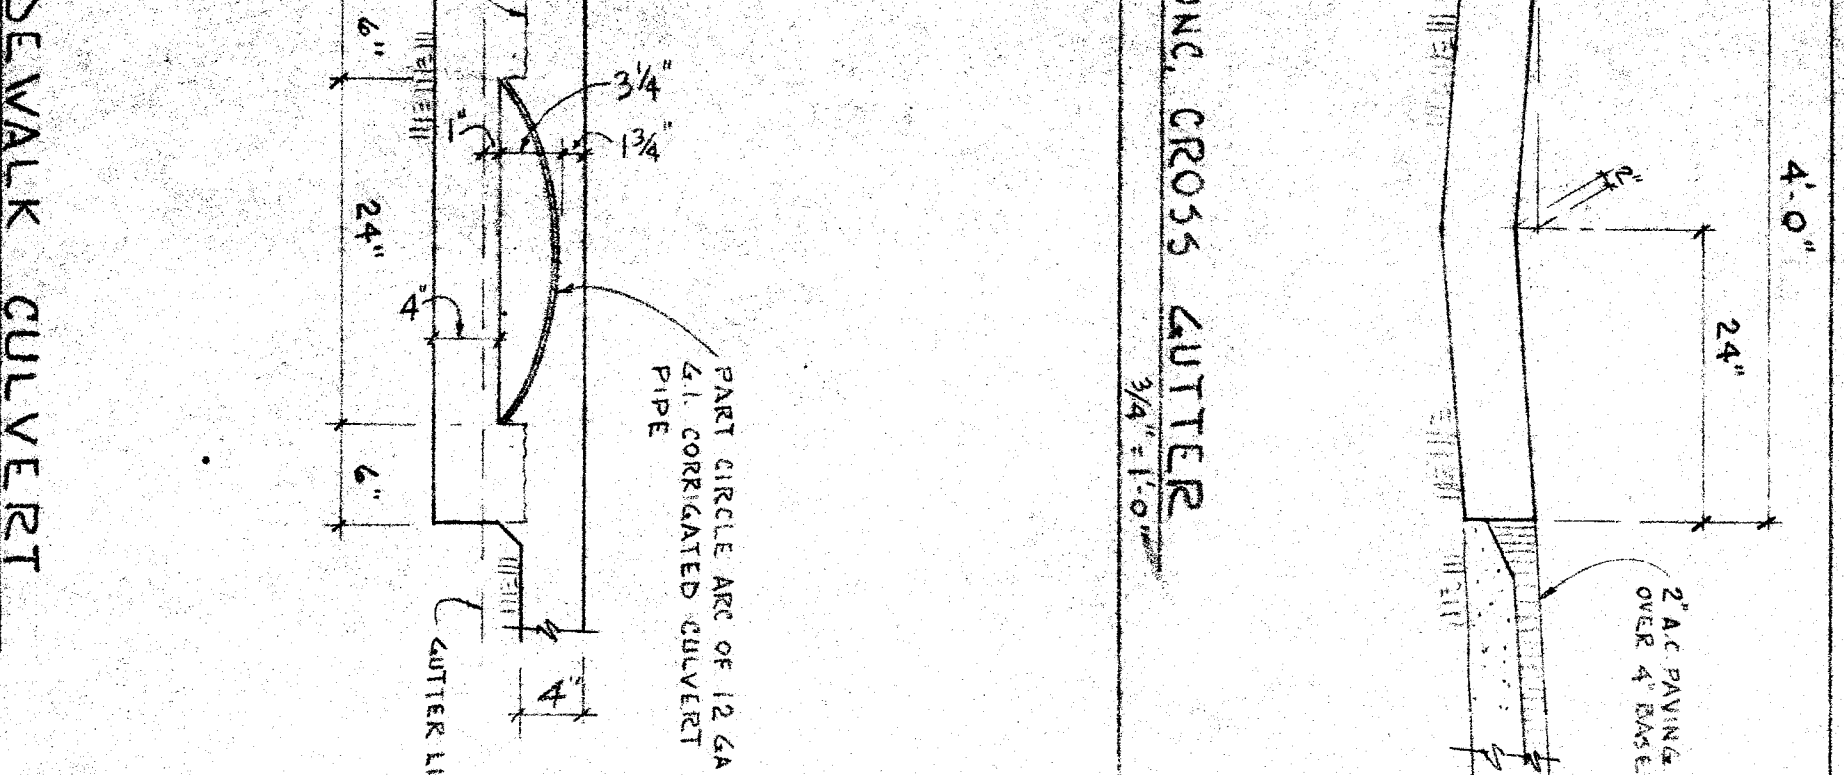


15 SECTION

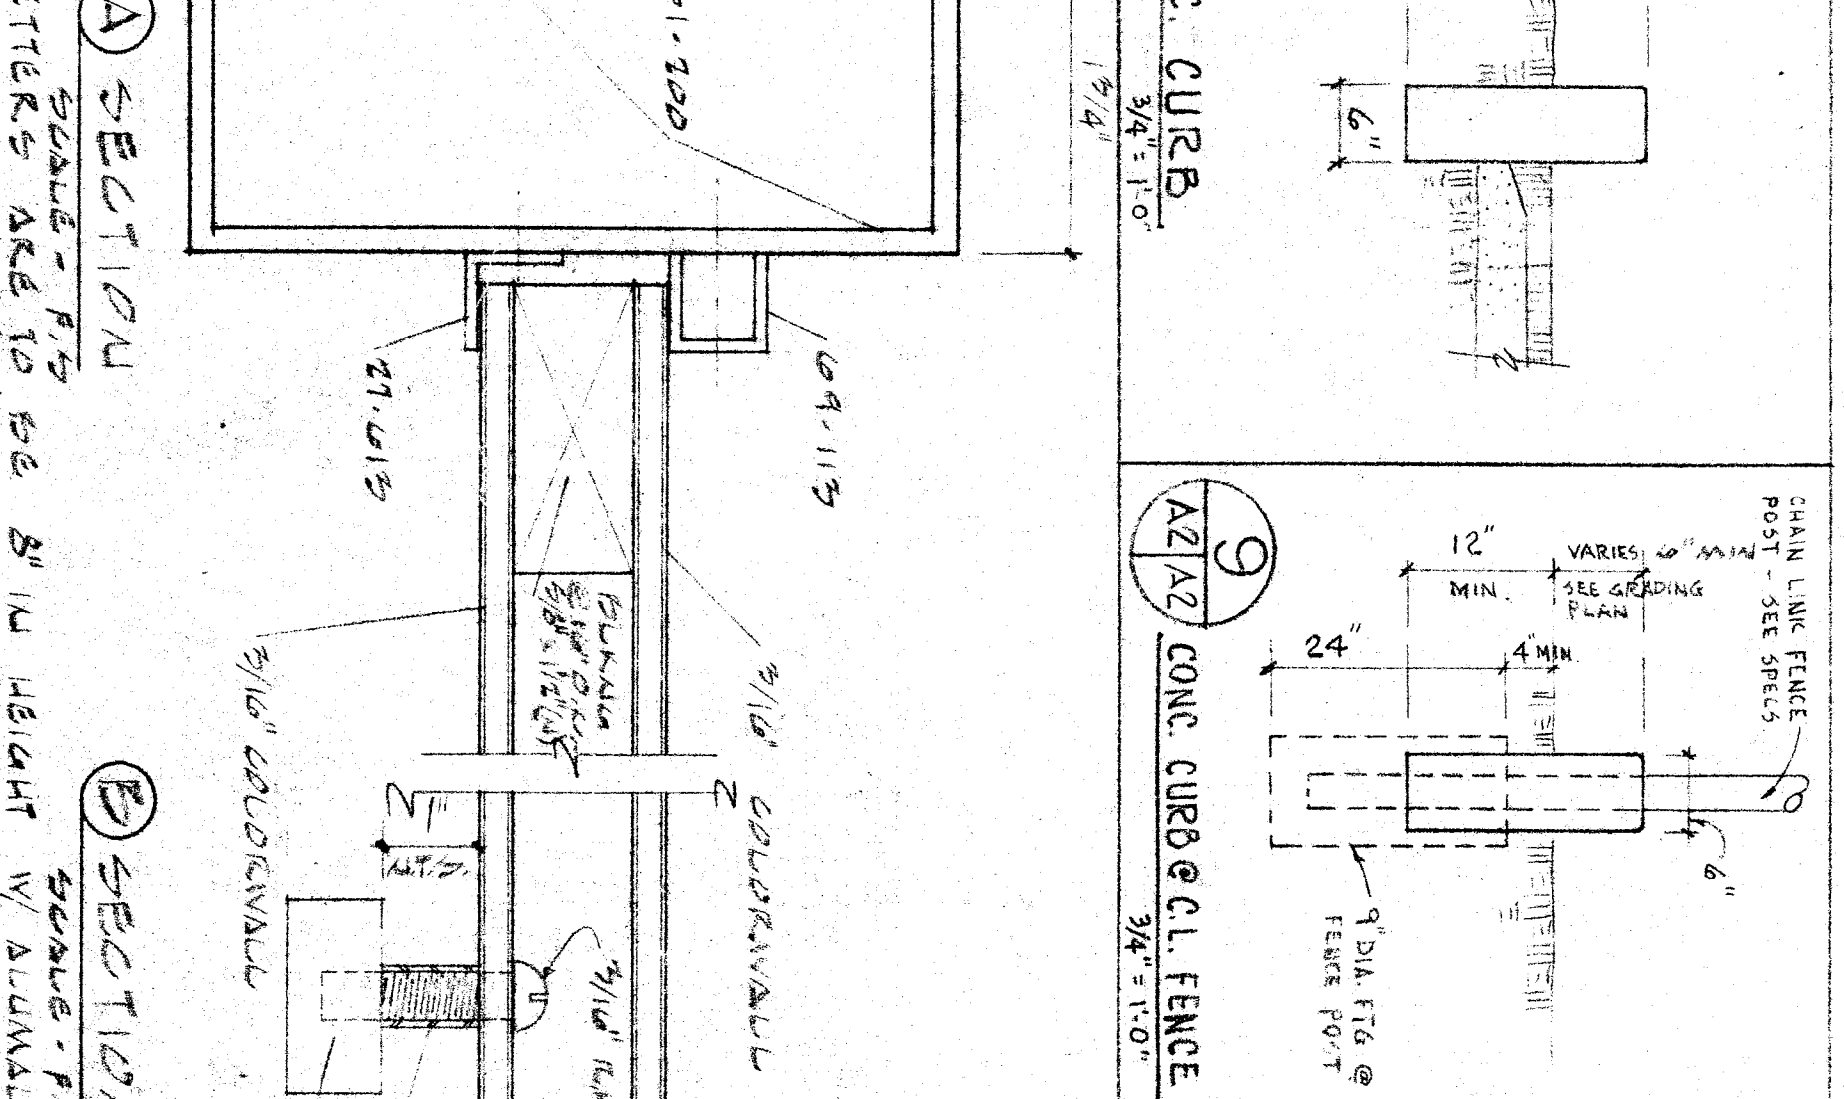


3 CONC. STEP DETAIL

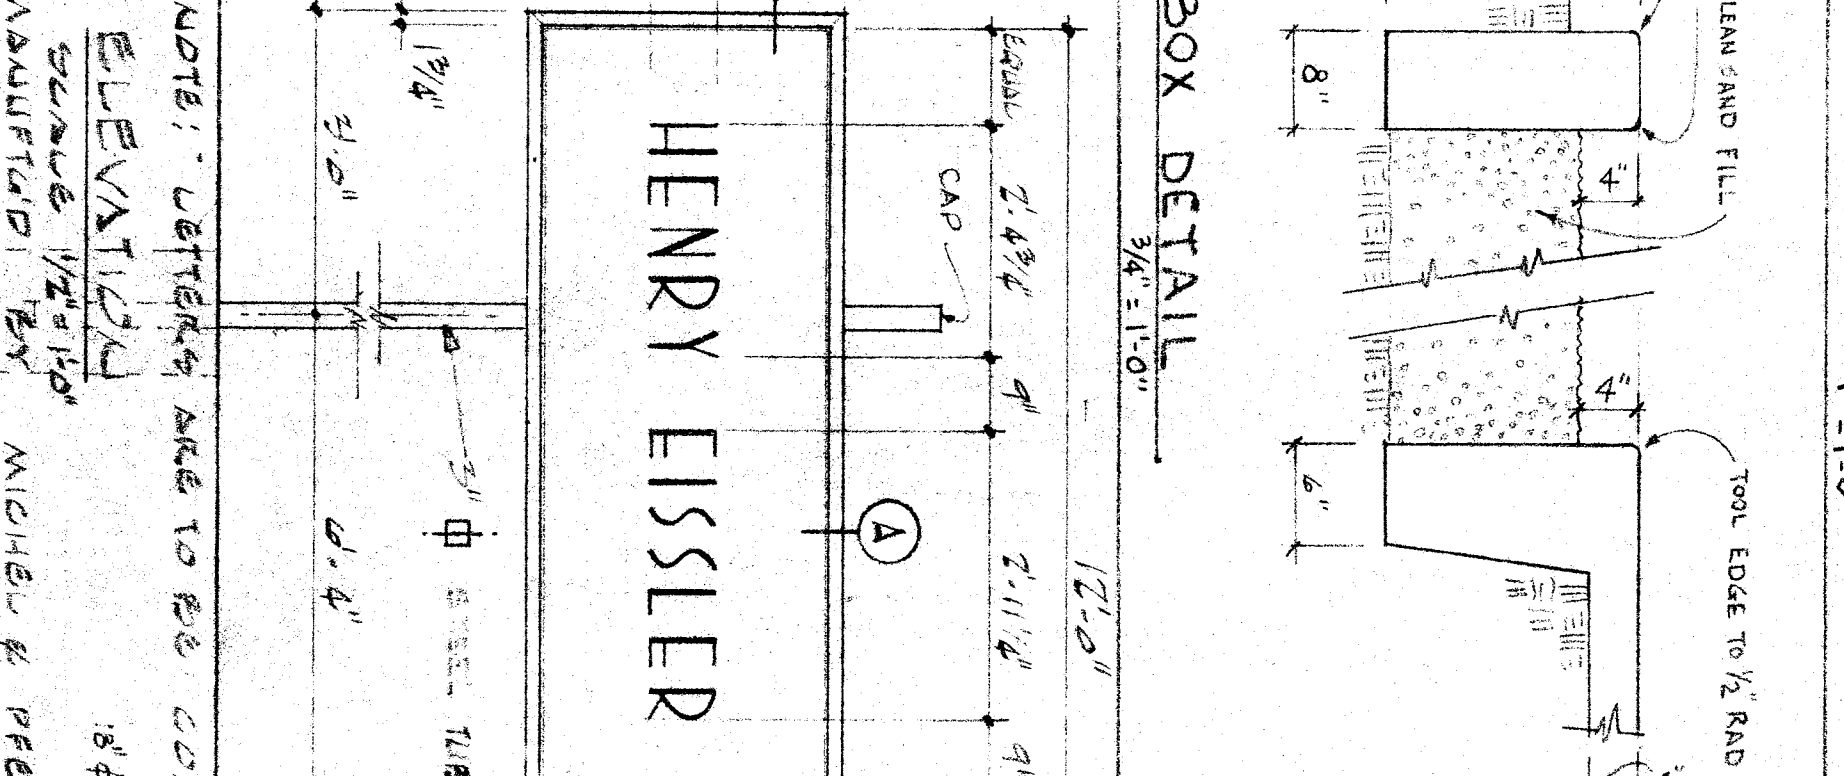

4 CONC. CURB

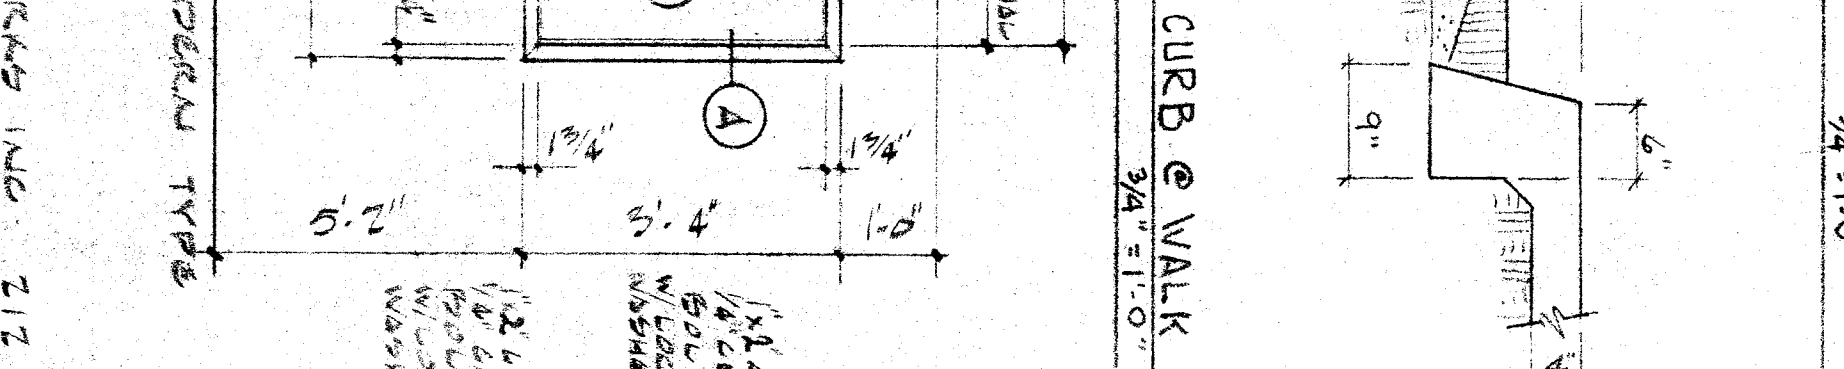

5 RETAINING WALL & WALK

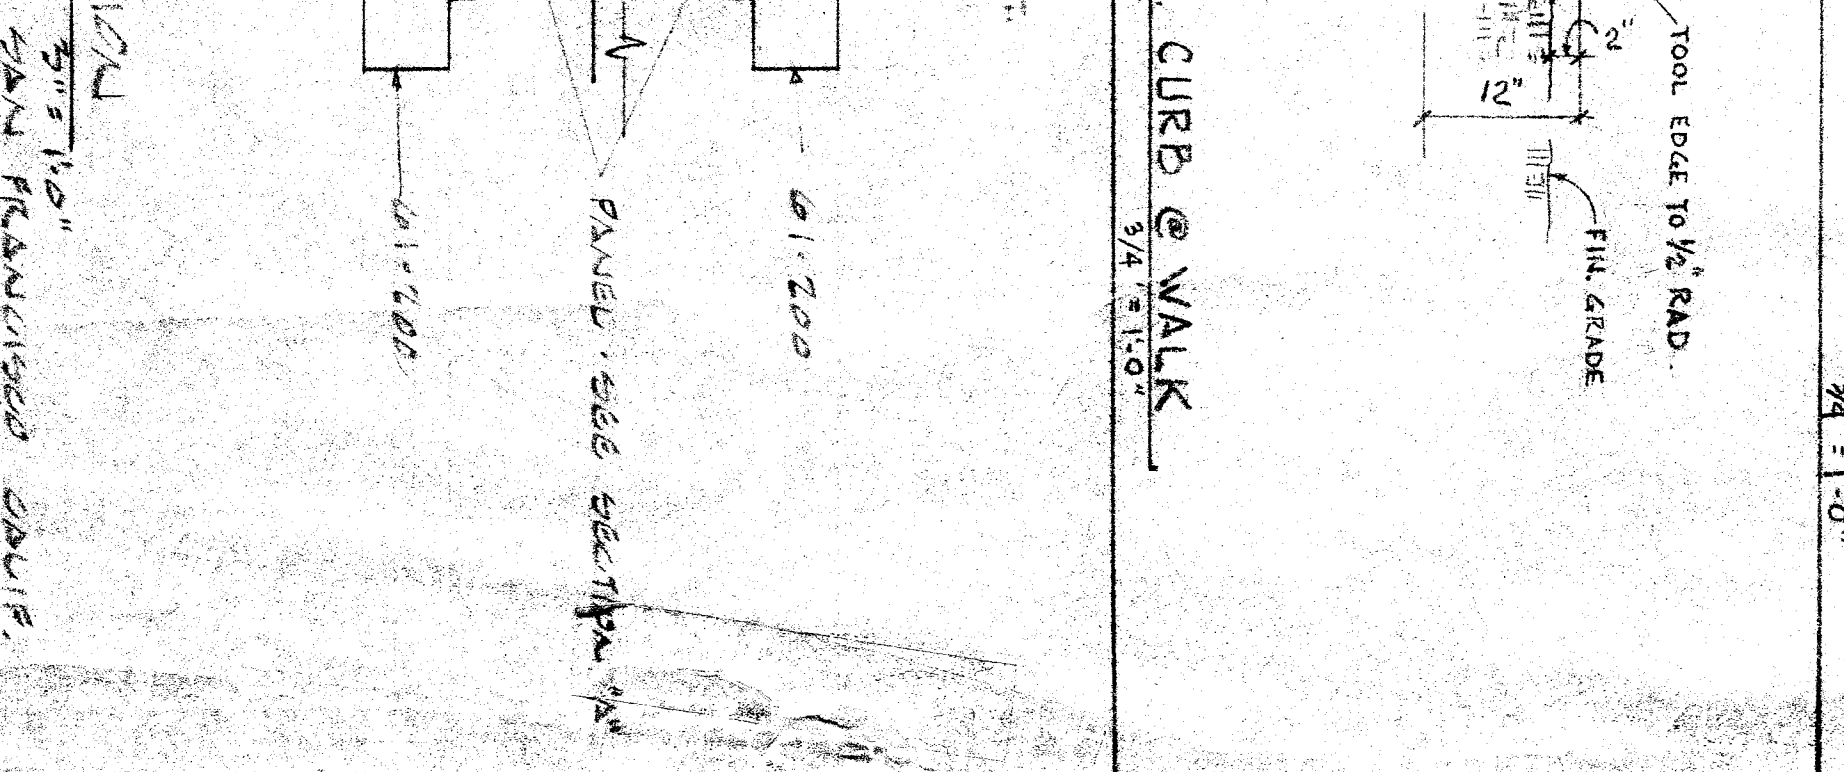

12 CONC. CURB @ WALK

STATE OF CALIFORNIA
STATE FIRE MARSHAL
APPROVED FOR THE STATUS OF CALIFORNIA

REPORT ANY DISCREPANCIES TO THE ARCHITECT, DRAWN

APPROVED - DATE

ERNEST L. MCGOY AIA ARCHITECT
BAKERSFIELD, CALIFORNIA

HENRY EISLER ELEMENTARY SCHOOL
BAKERSFIELD DISTRICT
BAKERSFIELD, CALIFORNIA

STREET

DATE