

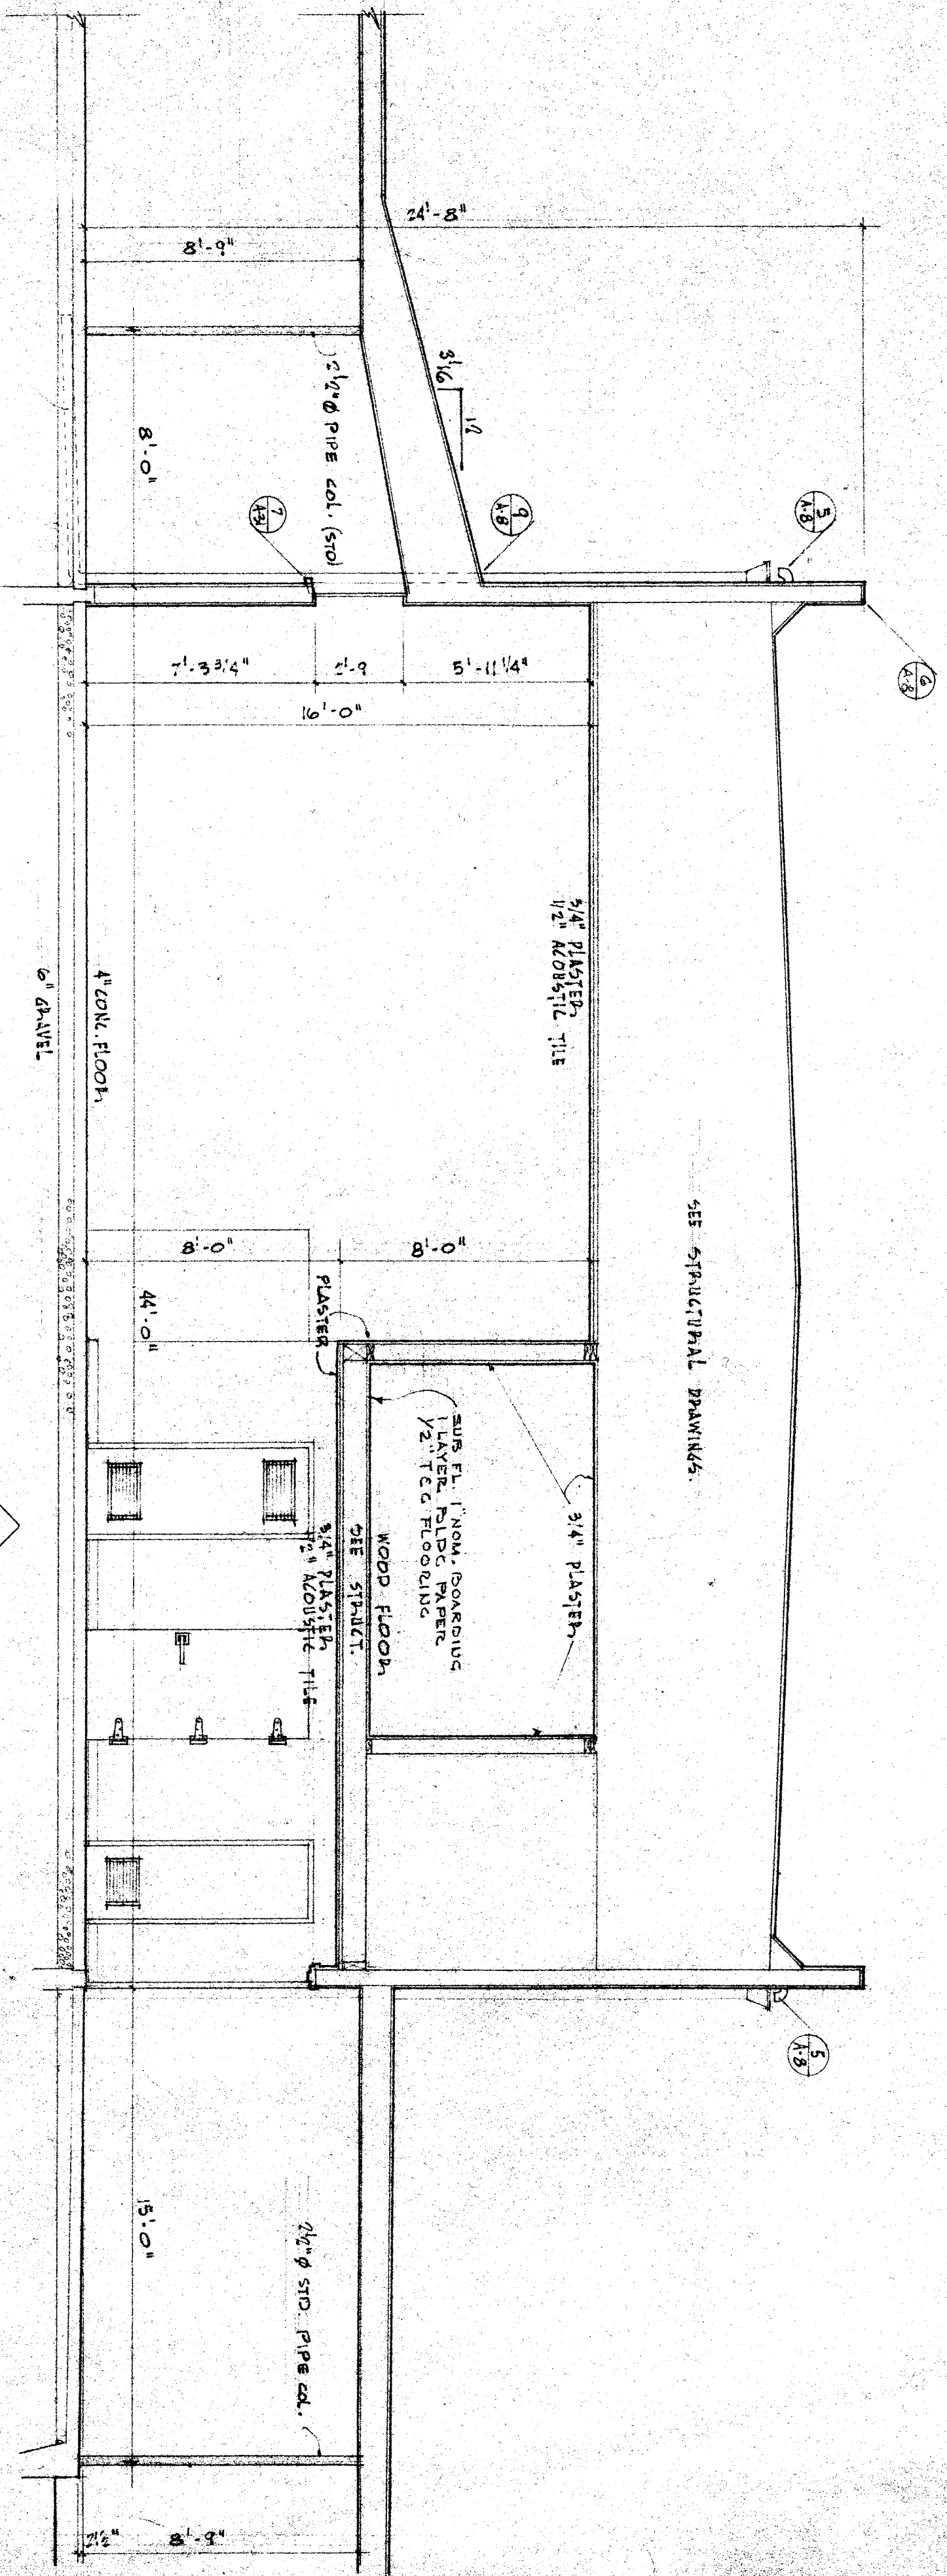



SECTION THRU ADMINISTRATION

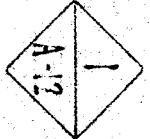


SECTION THRU KITCHEN

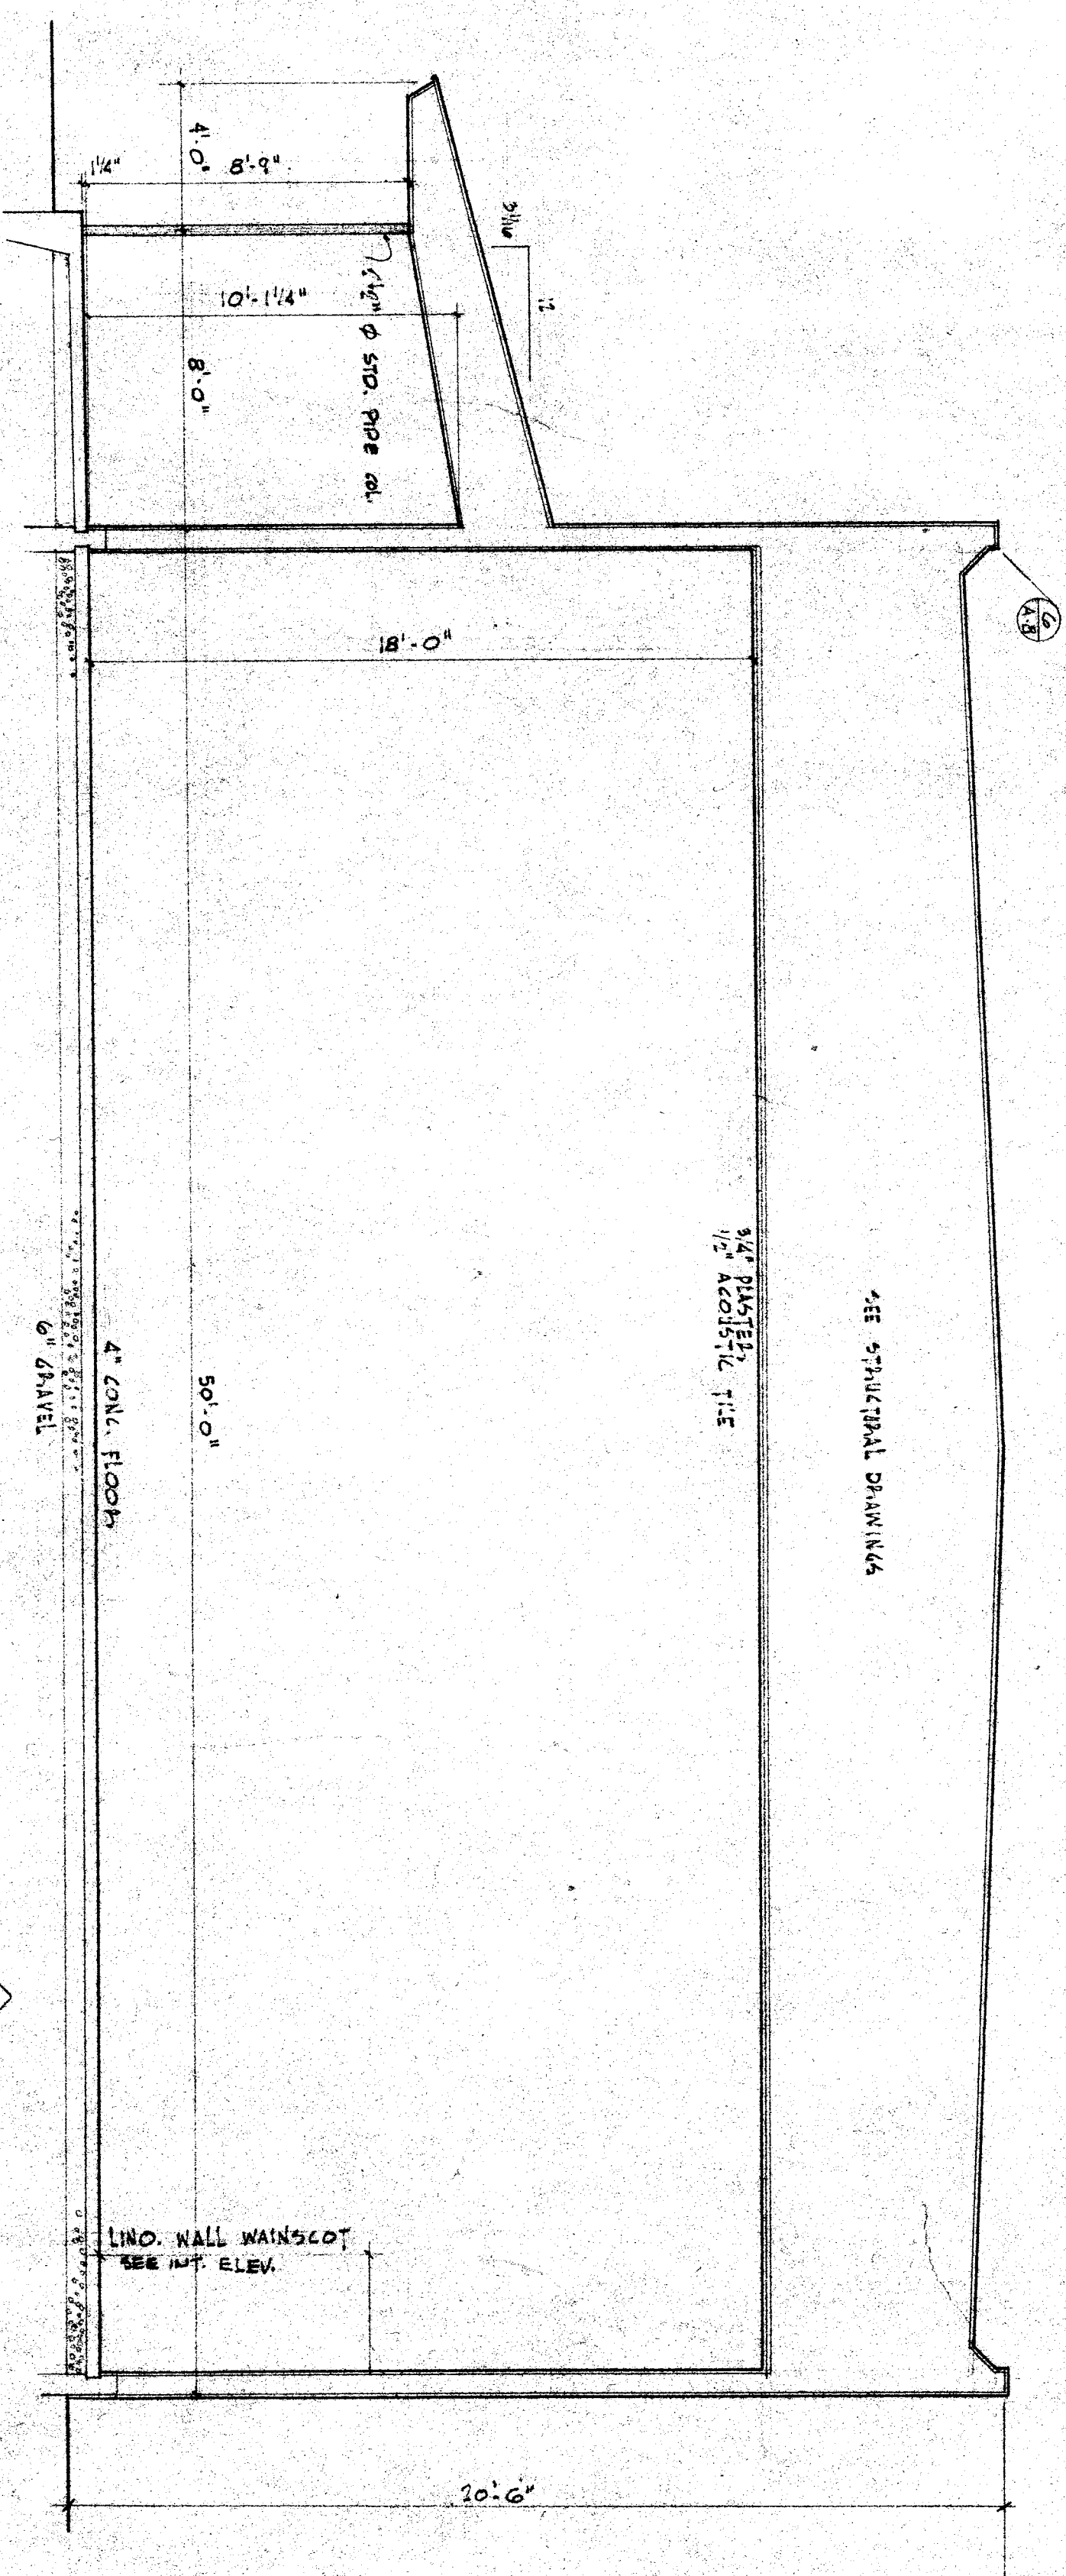

SECTION THRU MULTI-PURPOSE ROOM

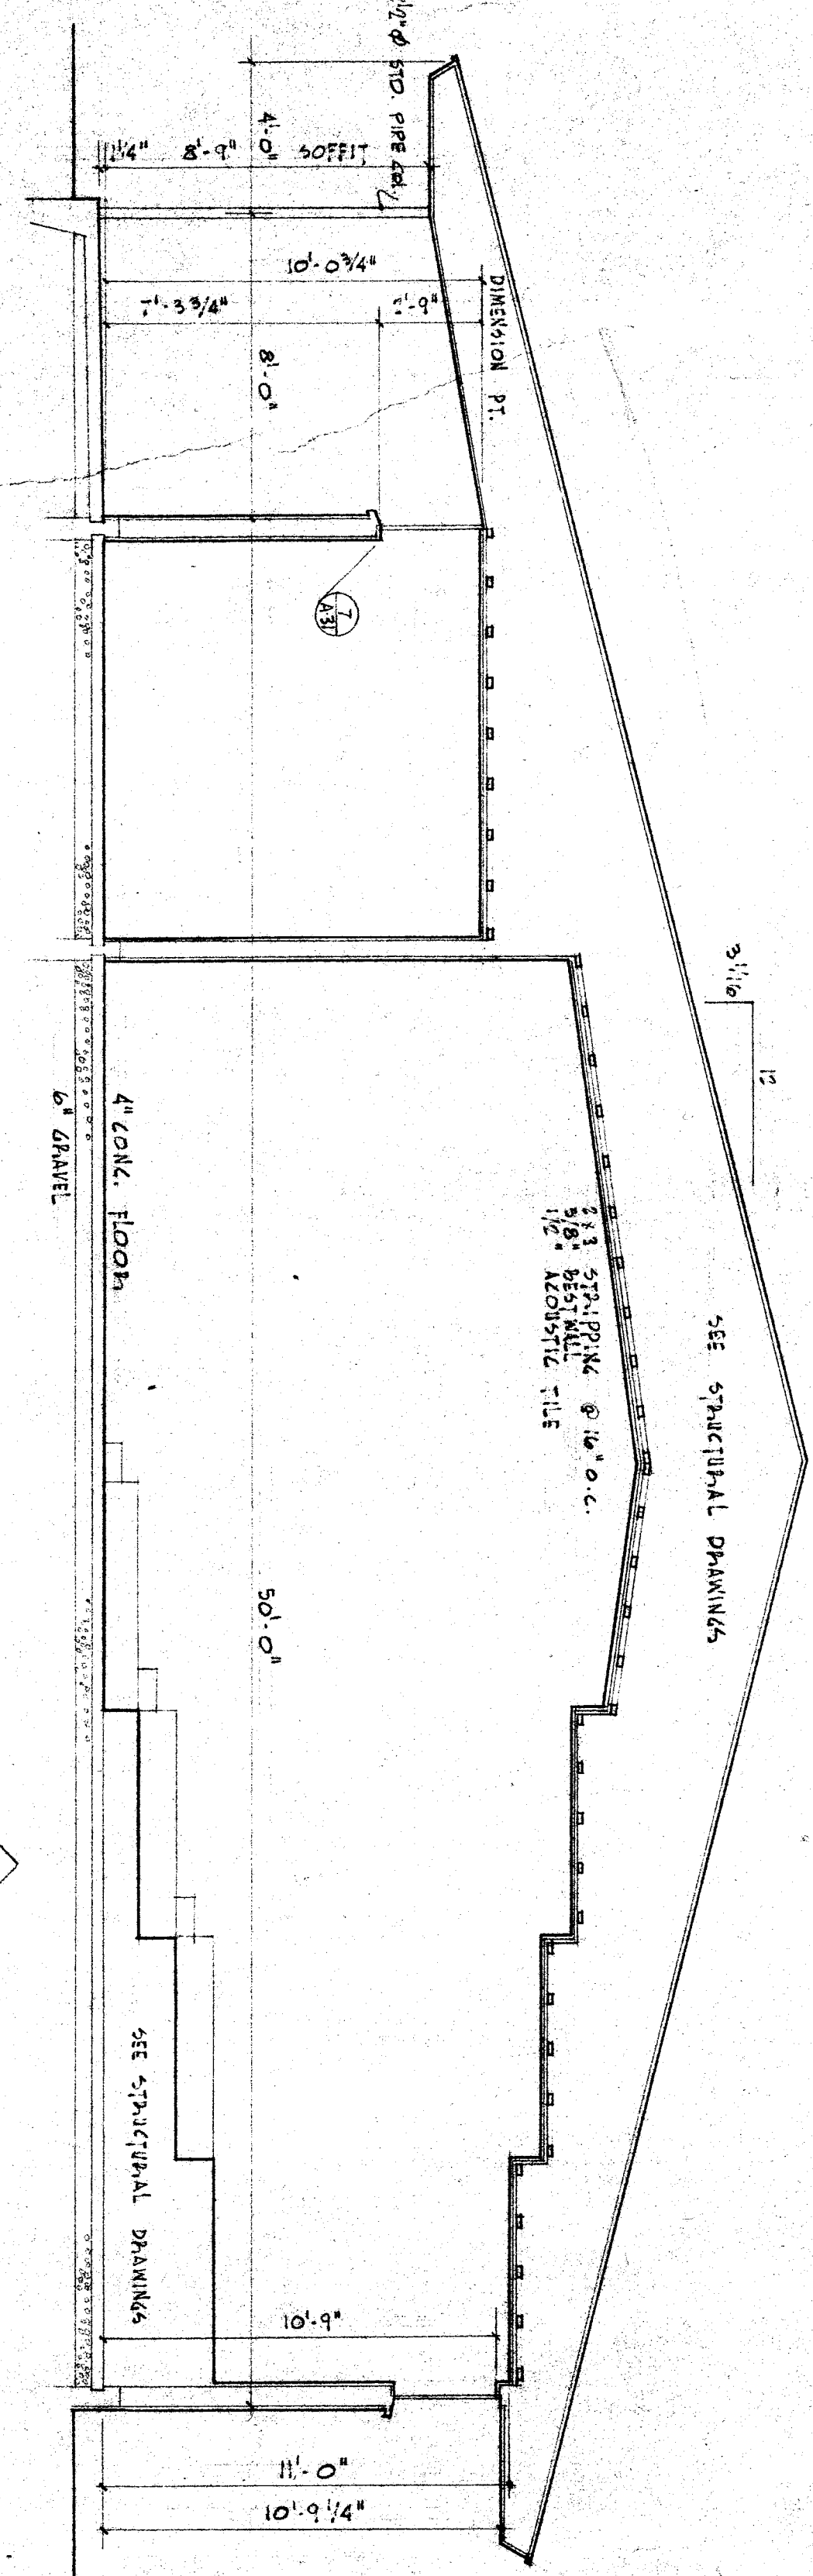

SECTION THRU INSTRUMENTAL MUSIC

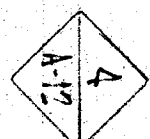

SCALE: 1/4" = 1'-0"

SECTIONS OF UNITS 'A' & 'B'

OFFICE OF SUPERINTENDENT OF SCHOOLS
APPROVED
DATE

STATE OF CALIFORNIA
DEPARTMENT OF PUBLIC WORKS
DIVISION OF ARCHITECTURE

STATE OF CALIFORNIA
DIVISION OF ARCHITECTURE
APPROVED
DATE

BAKERSFIELD CITY SCHOOLS
1600 K ST. BAKERSFIELD, CAL.
BOARD OF EDUCATION

EMERSON JUNIOR HIGH SCHOOL
BAKERSFIELD CITY SCHOOL DISTRICT
FOURTH AND P STREETS
BAKERSFIELD CALIFORNIA

ERNEST L. MCCOY A.I.A. ARCHITECT
ERNEST L. MCCOY ARCHITECTS
1111 1/2 ST. BAKERSFIELD, CAL.

CASE JOB NO. 53-14
ERNEST L. MCCOY A.I.A. ARCHITECT
DATE 11-2

DATE 11-2
DRAWN
CHECKED
H.S.

CHECK AND VERIFY ALL DIMENSIONS AND CONDITIONS AT JOB SITE BEFORE PROCEEDING WITH THE WORK. REPORT ANY DISCREPANCIES TO THE ARCHITECT.