
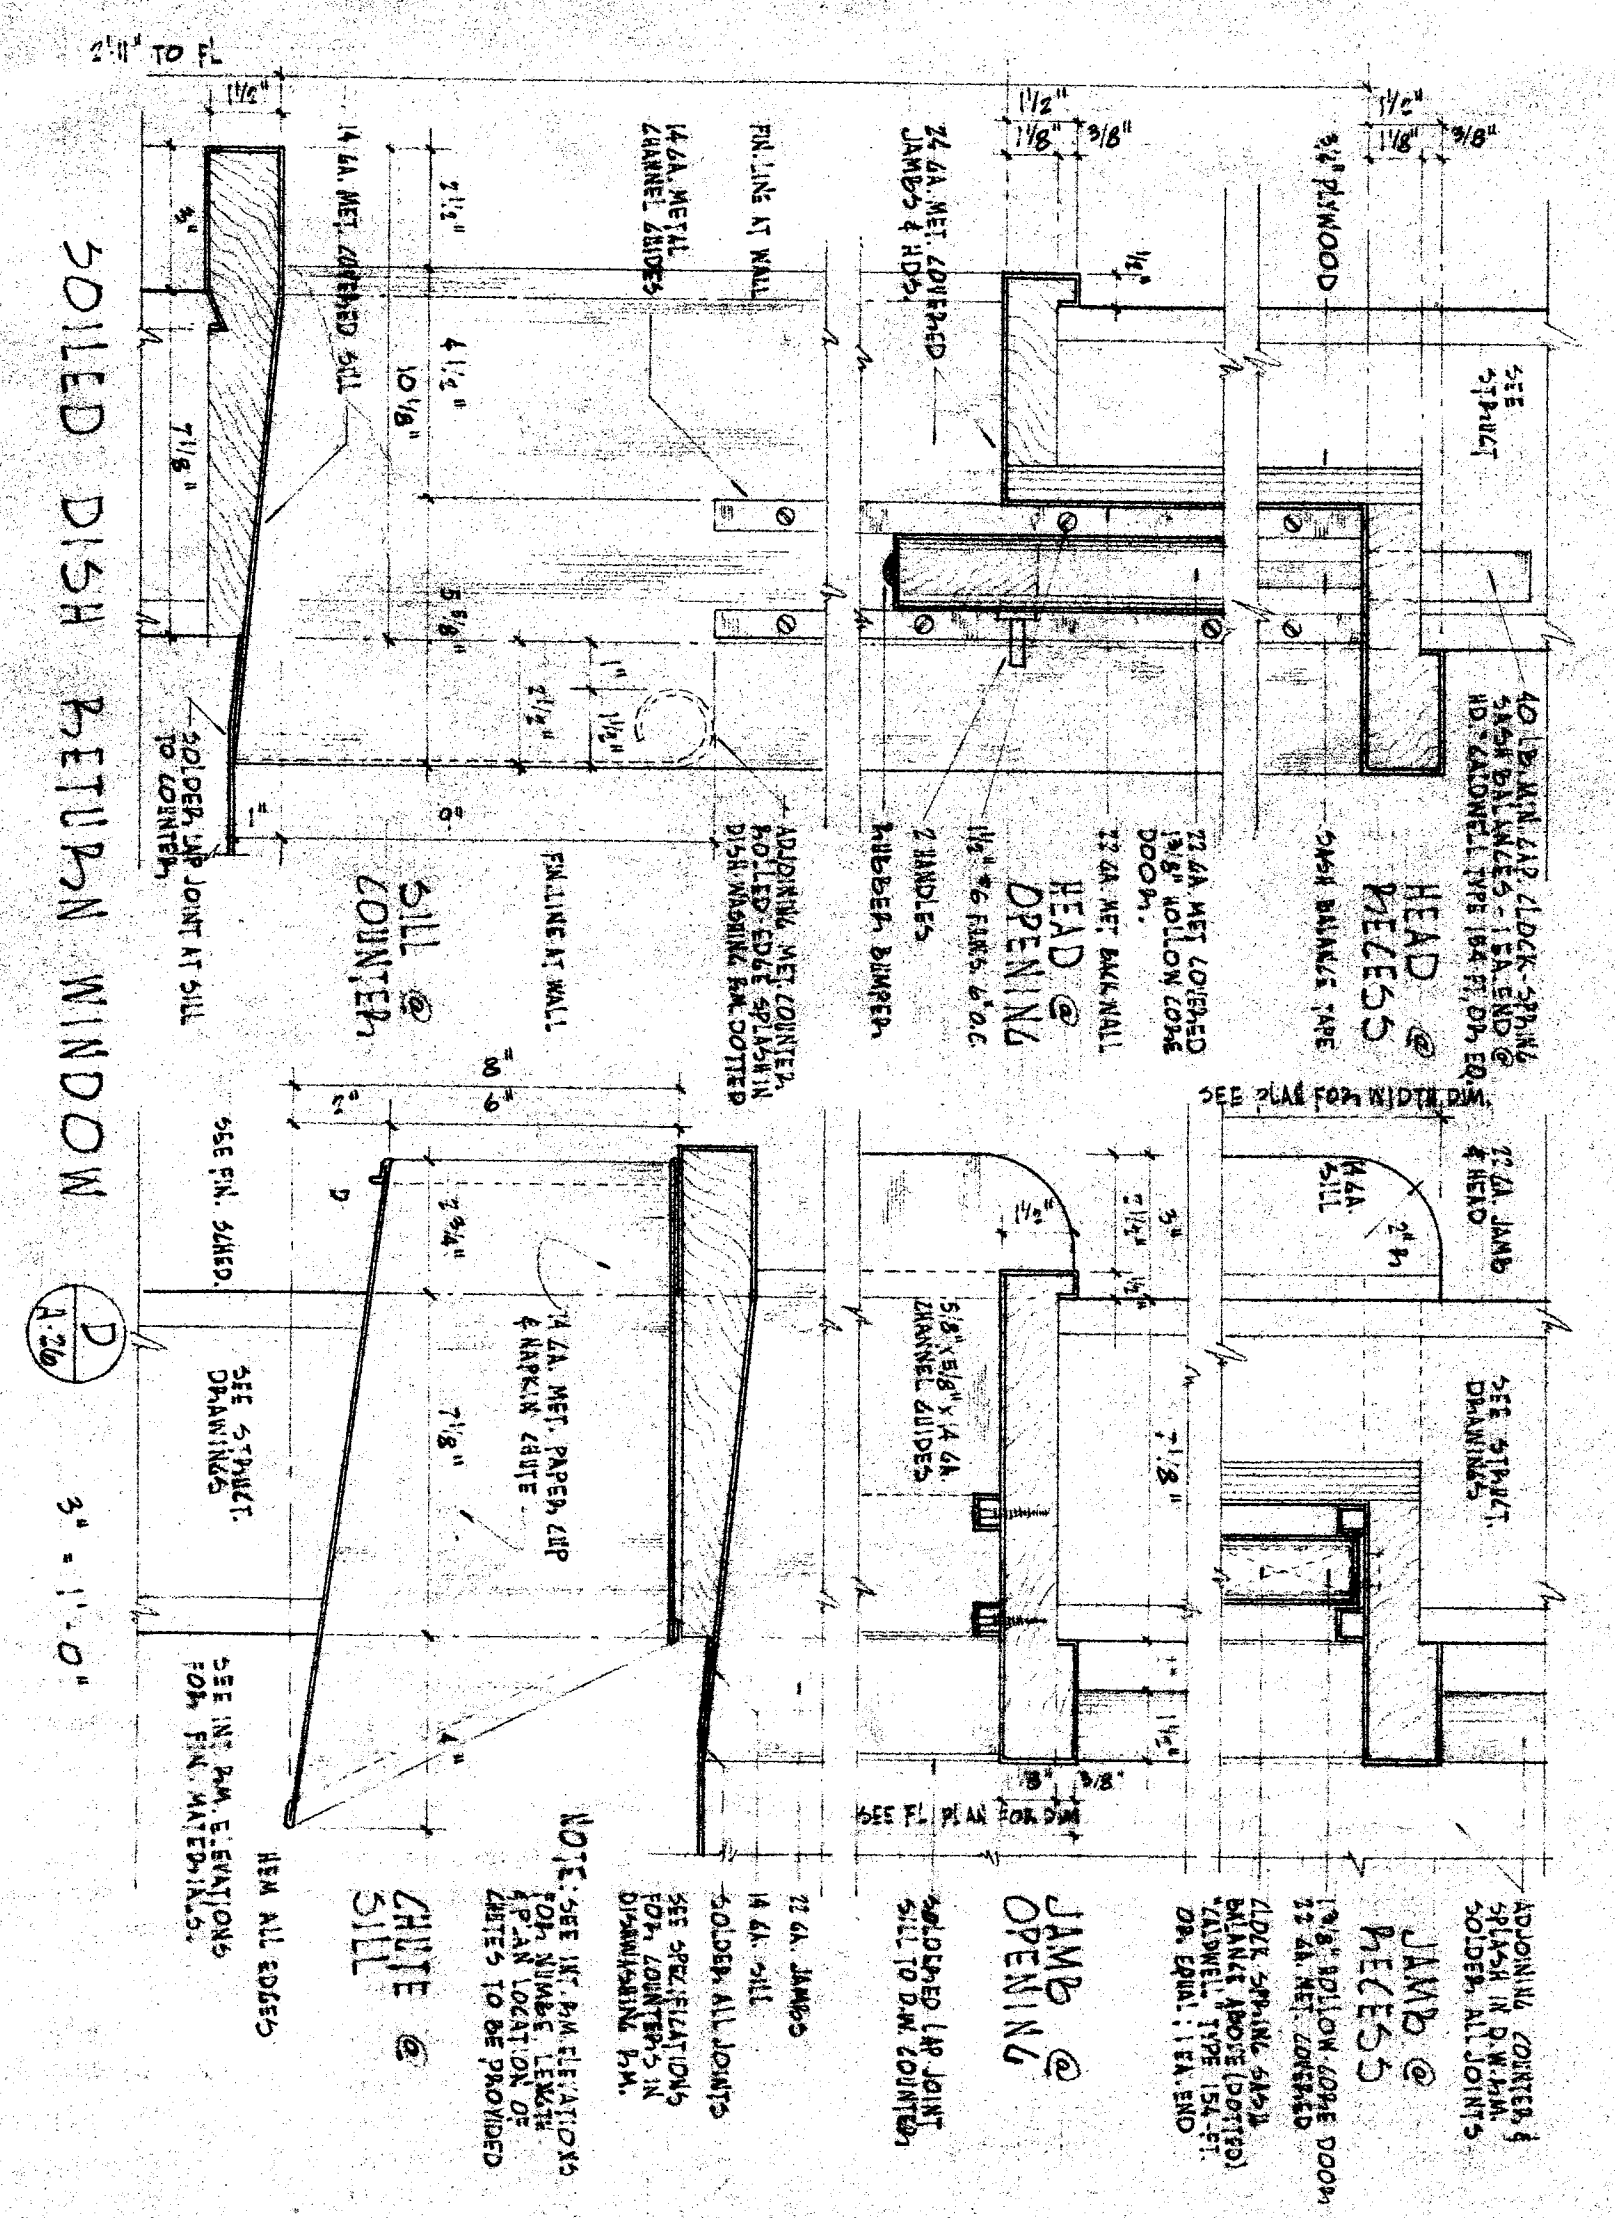
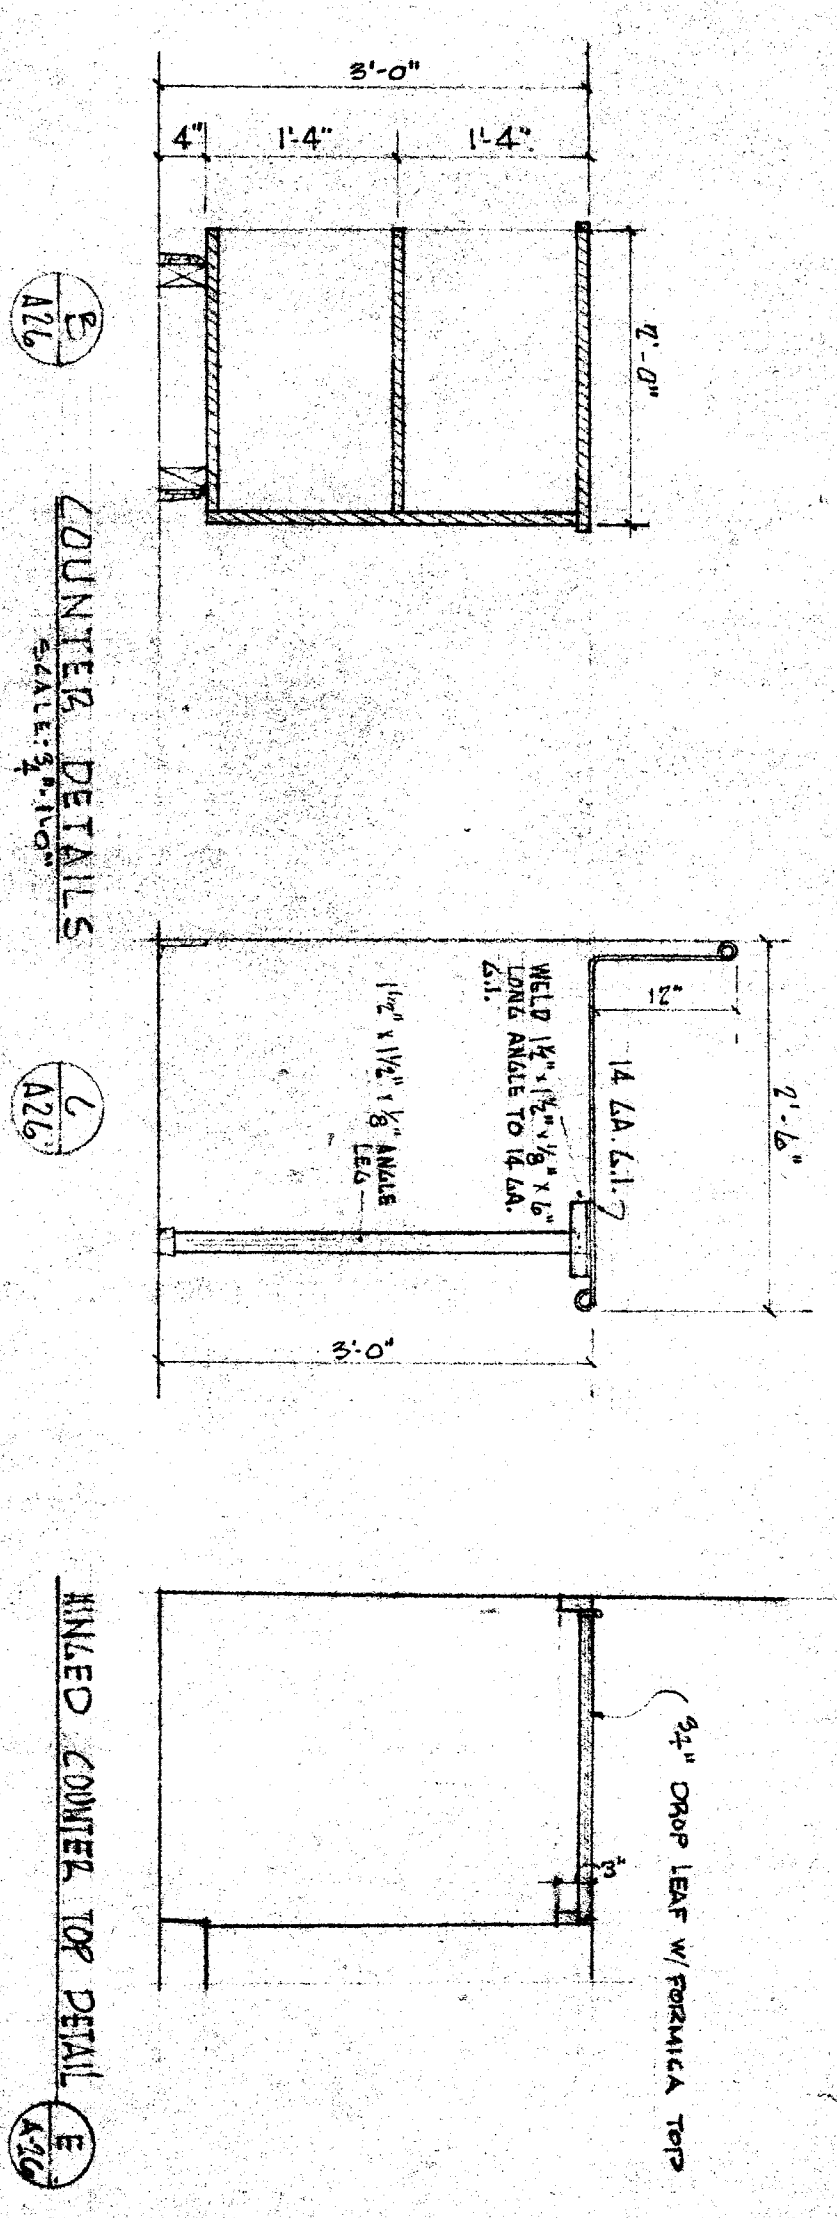


ELEVATIONS OF PHYSICAL EDUCATION & HEALTH ROOM

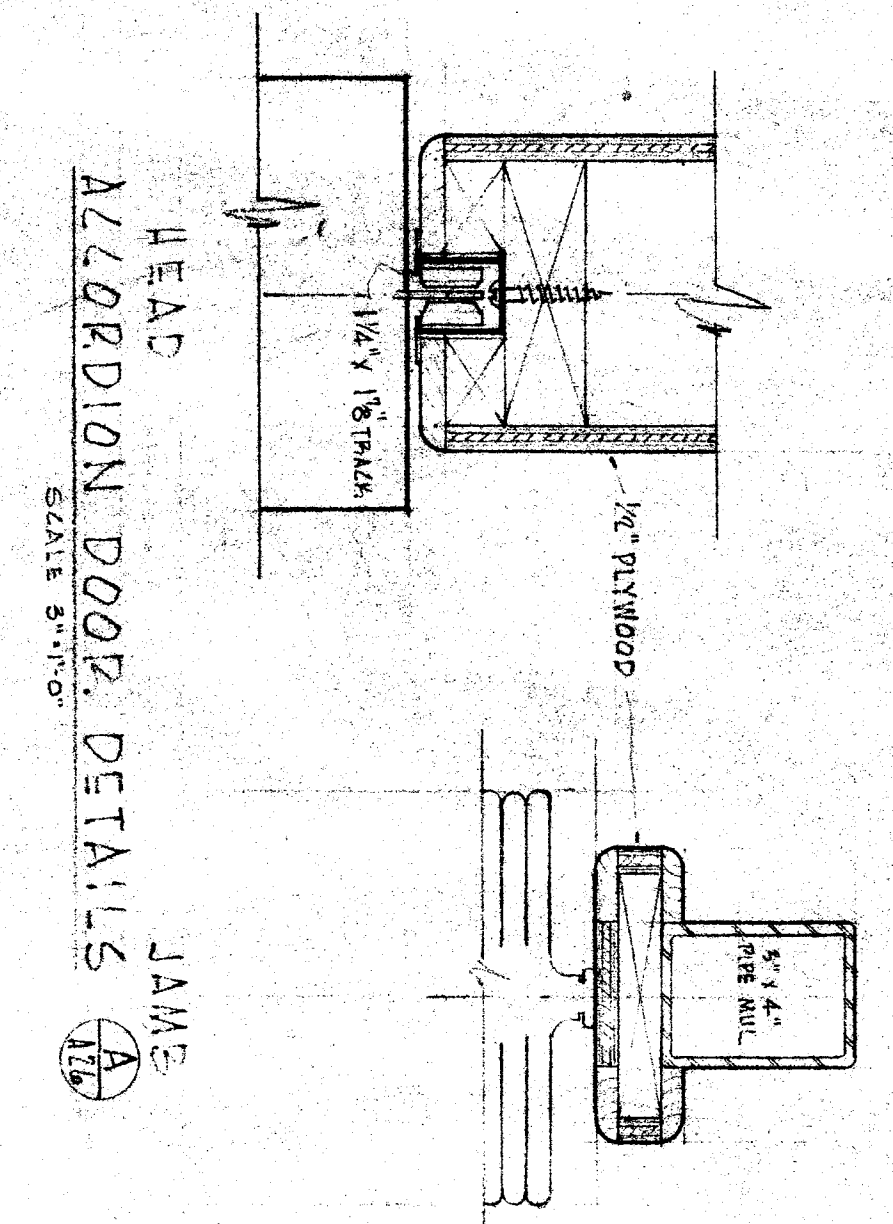


SCHEDULE FOR KITCHEN EQUIPMENT

- 1 DISH WASHING TABLE
- 2 WORK TABLE (CONC) 7'-8\"/>
- 3 SINK TWO COMPARTMENTS 24\"/>
- 4 SINK THREE COMPARTMENTS - 2 DRAINBOARDS - UNIT 4'-8\"/>
- 5 WATER HEATER 300 GALLONS - 180\"/>

ITEMS IN ALTERNATE END

- 1 GARBAGE DISPOSAL
- 2 STEERABLE (TWO)
- 3 TRAY LOWERATOR
- 4 STEAM TABLE
- 5 BAIN MARIE
- 6 MILK CONDENSER
- 7 OVEN
- 8 RANGE (TWO)
- 9 ICE CREAM CABINET (TWO)
- 10 REEFER
- 11 DISH WASHING MACHINE
- 12 SELECT TABLE REFRIGERATOR
- 13 WORK TABLE
- 14 WATER STATION
- 15 WATER STATION
- 16 ZINKLE HOOD

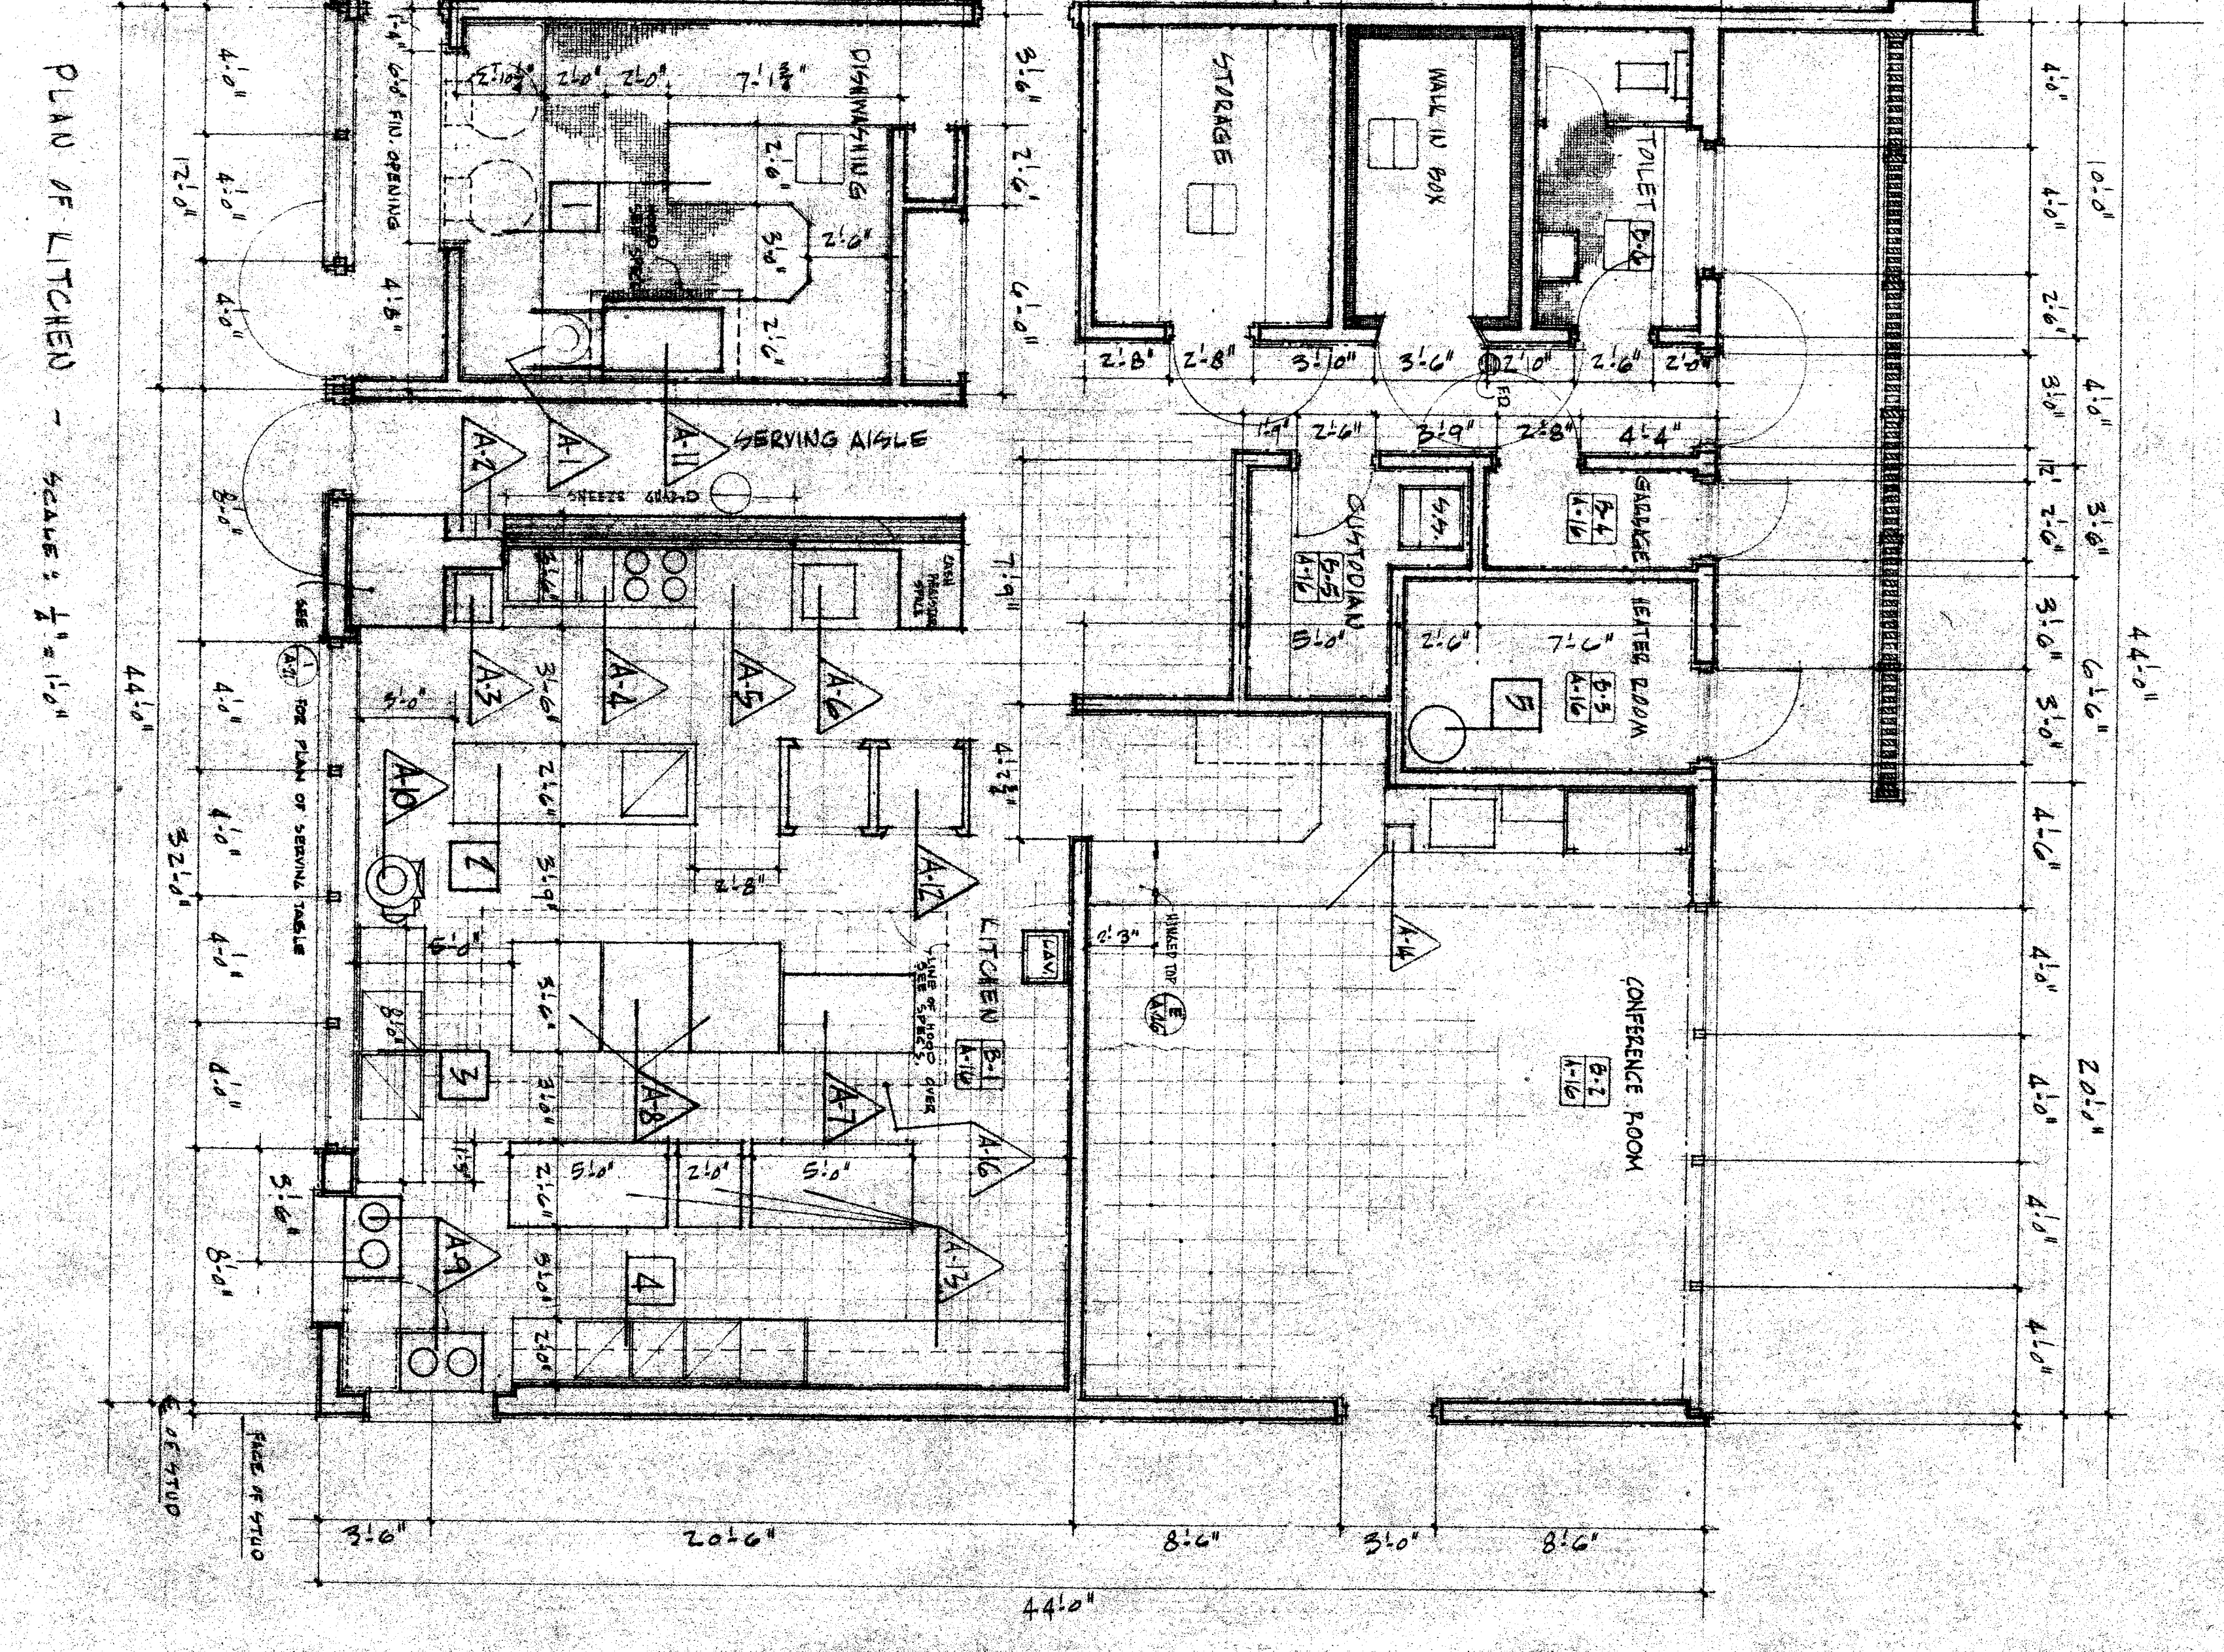

INTERIOR ELEVATIONS UNIT "H" ROOM 10  
SCALE: 1/4\"/>

<p>OFFICE OF SUPERINTENDENT OF SCHOOLS APPROVED DATE</p>	<p>STATE OF CALIFORNIA DEPARTMENT OF PUBLIC WORKS DIVISION OF ARCHITECTURE</p>	<p>STATE OF CALIFORNIA - DEPARTMENT OF PUBLIC WORKS DIVISION OF ARCHITECTURE 11300 APPROVED DATE</p>	<p>CHIEF ARCHITECT BOARD OF EDUCATION</p>	<p>EMERSON JUNIOR HIGH SCHOOL BANKERSFIELD CITY SCHOOL DISTRICT FOURTH AND P STREETS CALIFORNIA</p>	<p>DATE NOV 5, 1933 REPORT ANY DISCREPANCIES TO THE ARCHITECT</p>	<p>ARCHITECT ERNEST L. MCCOY A.I.A. BANKERSFIELD CALIFORNIA</p>	<p>DATE 11-2-33 DRAWN BY CHECKED BY SCALE 1/4\"/&gt; </p>
--	--	--	---	---	---	---	---