

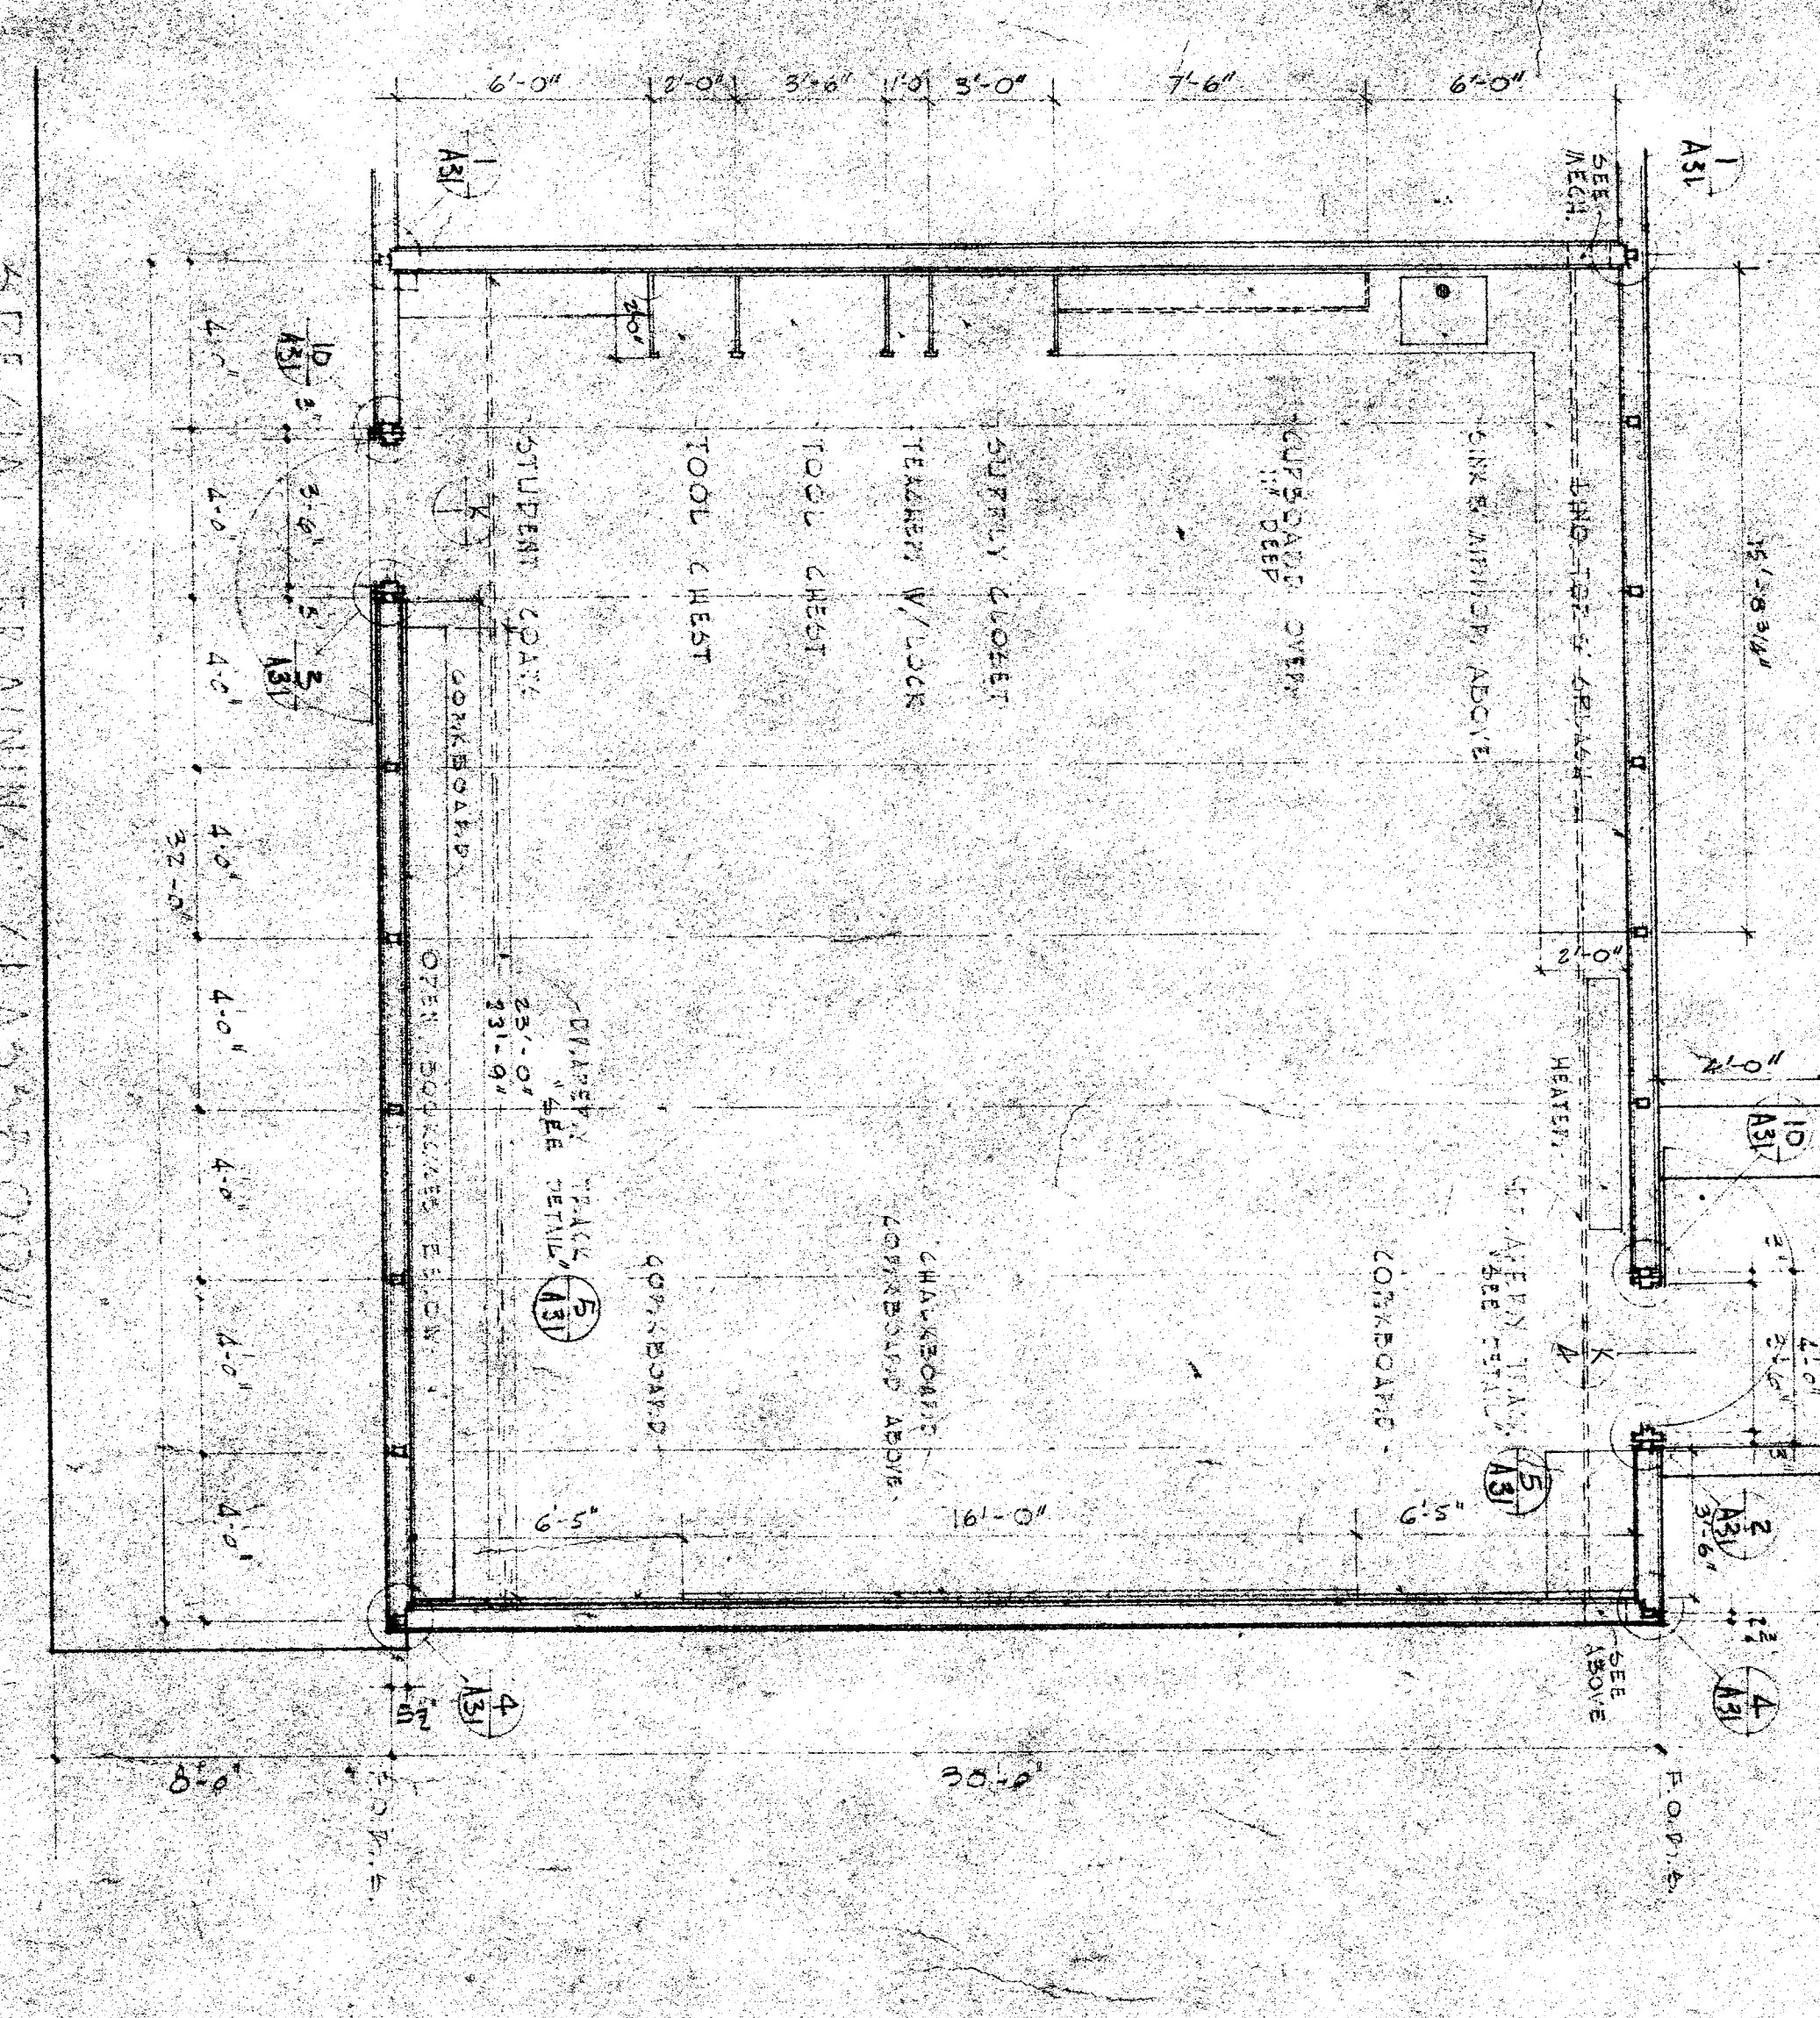
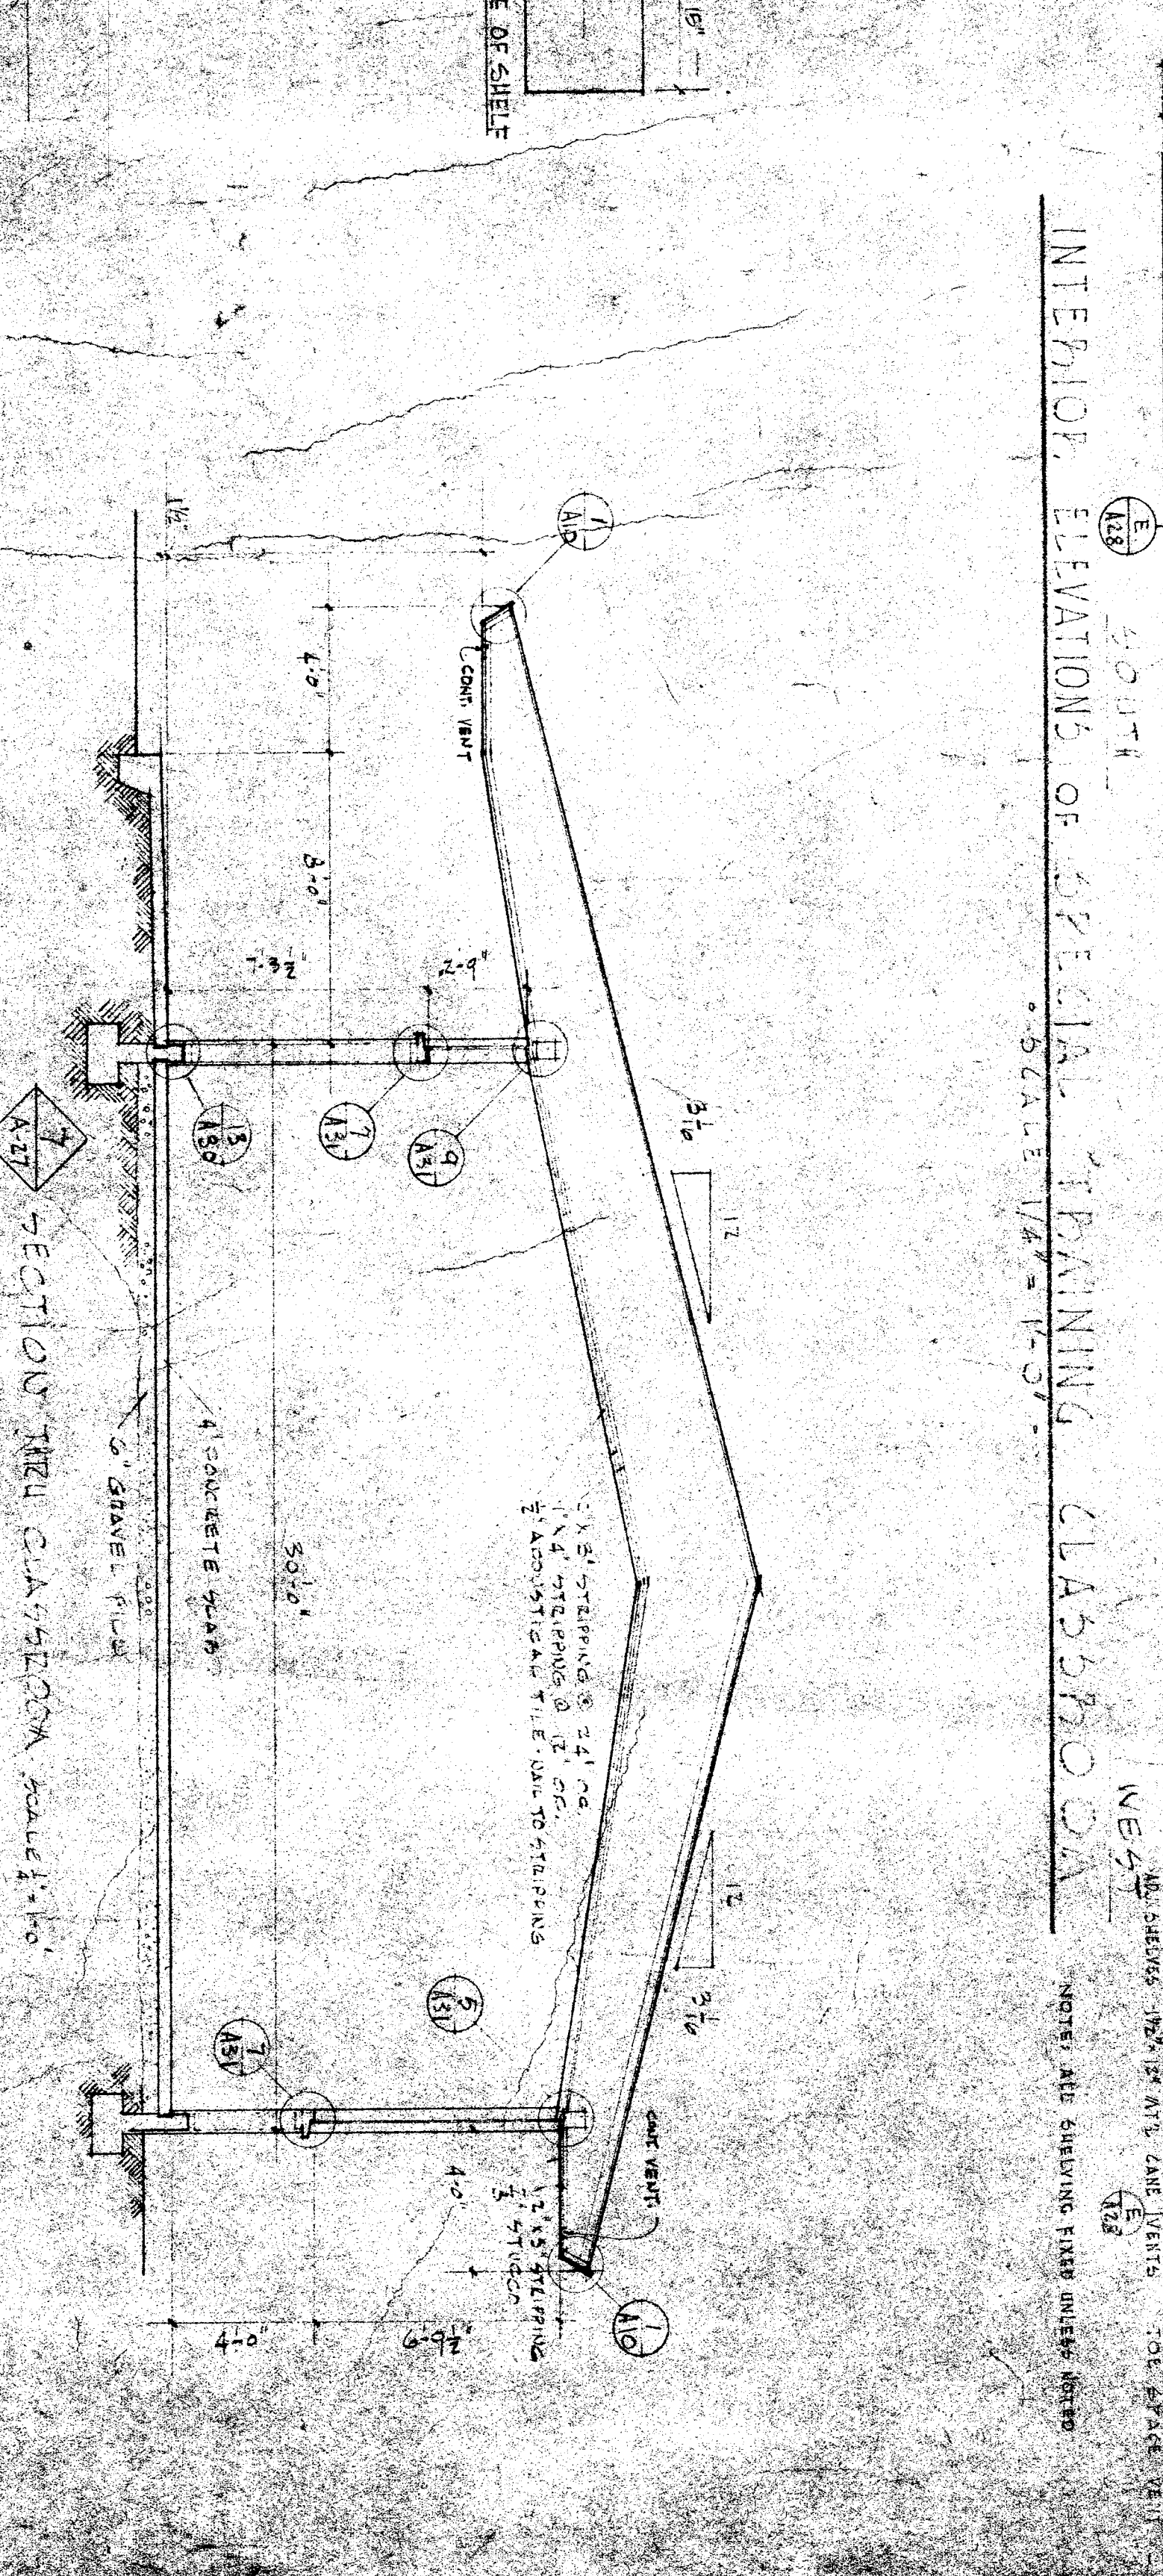
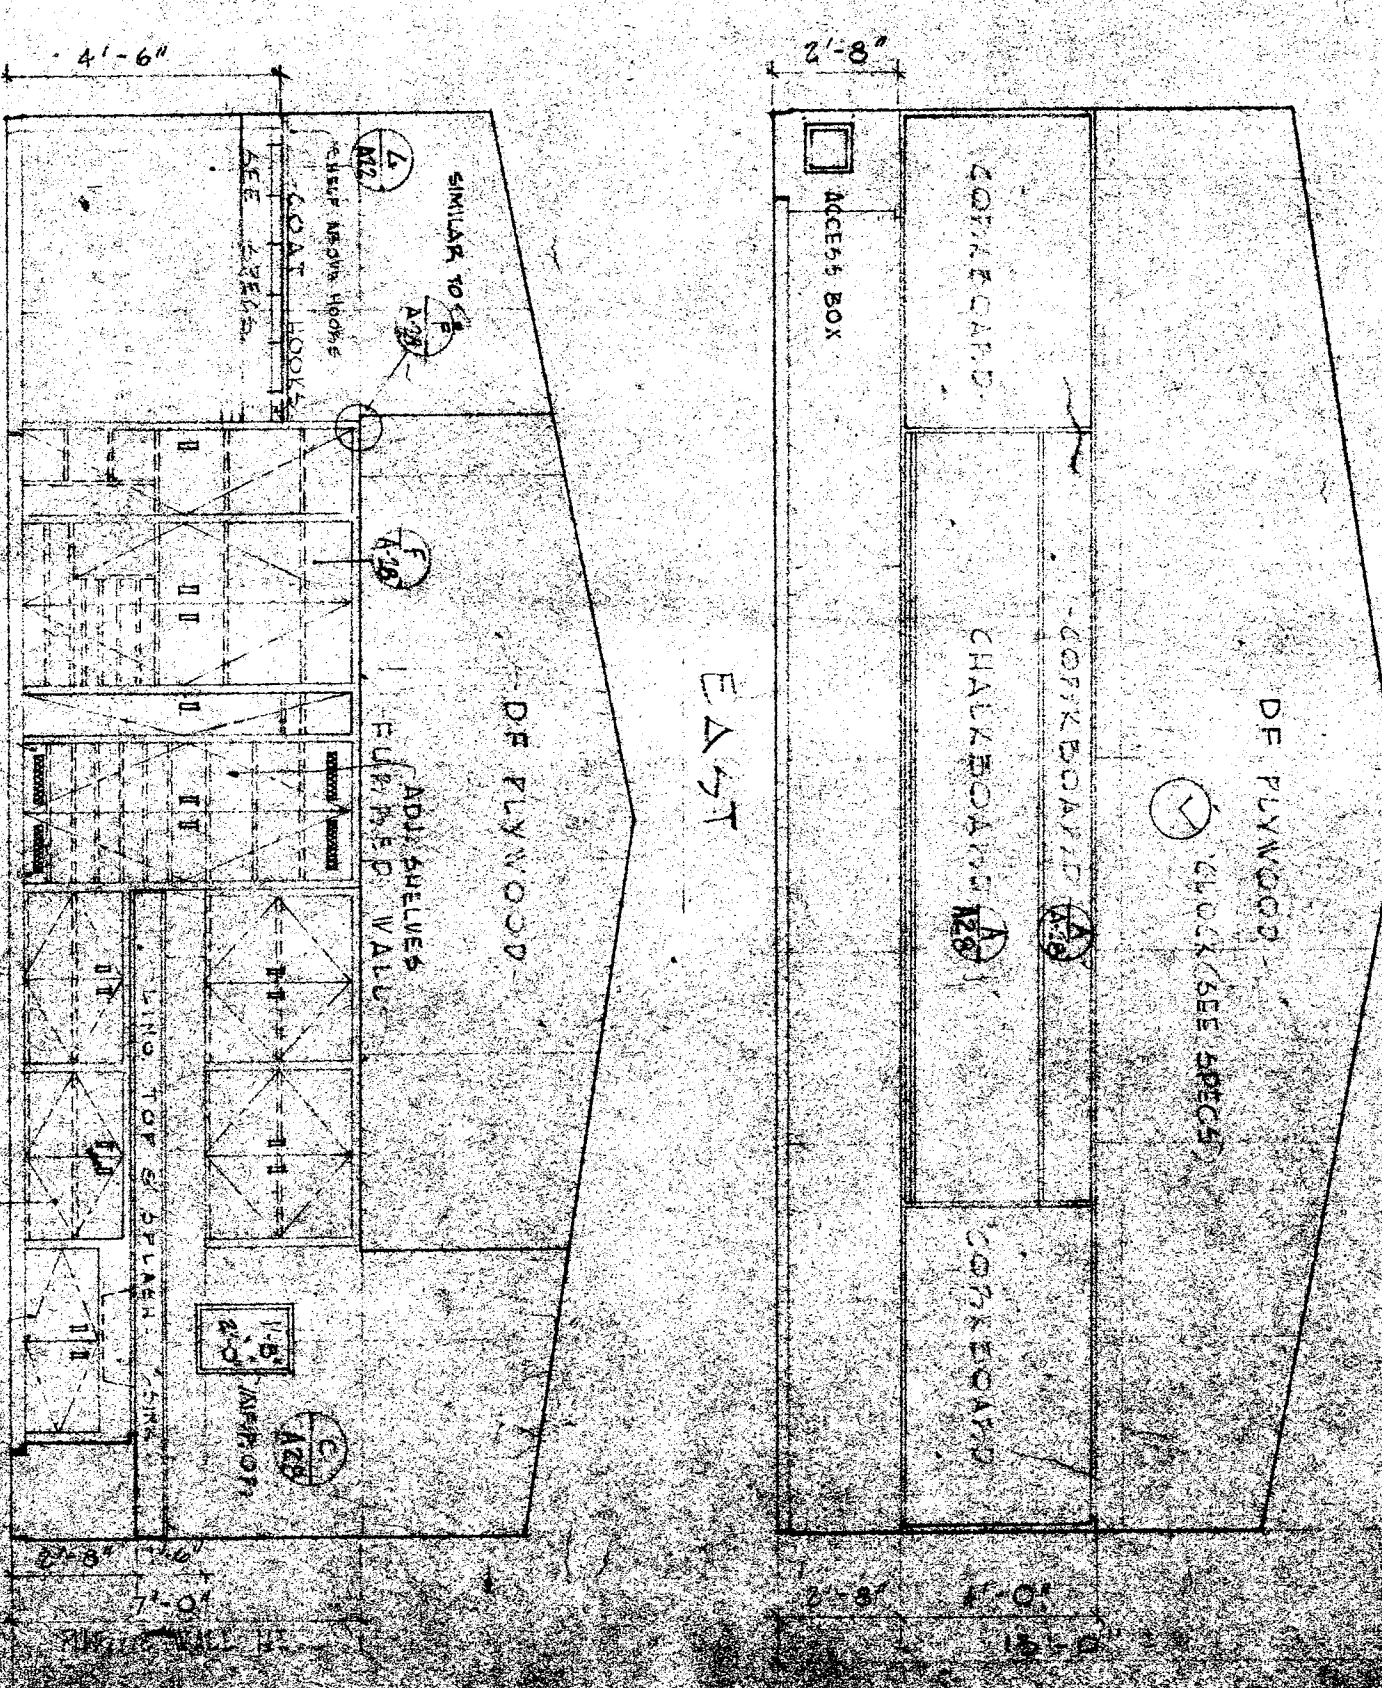
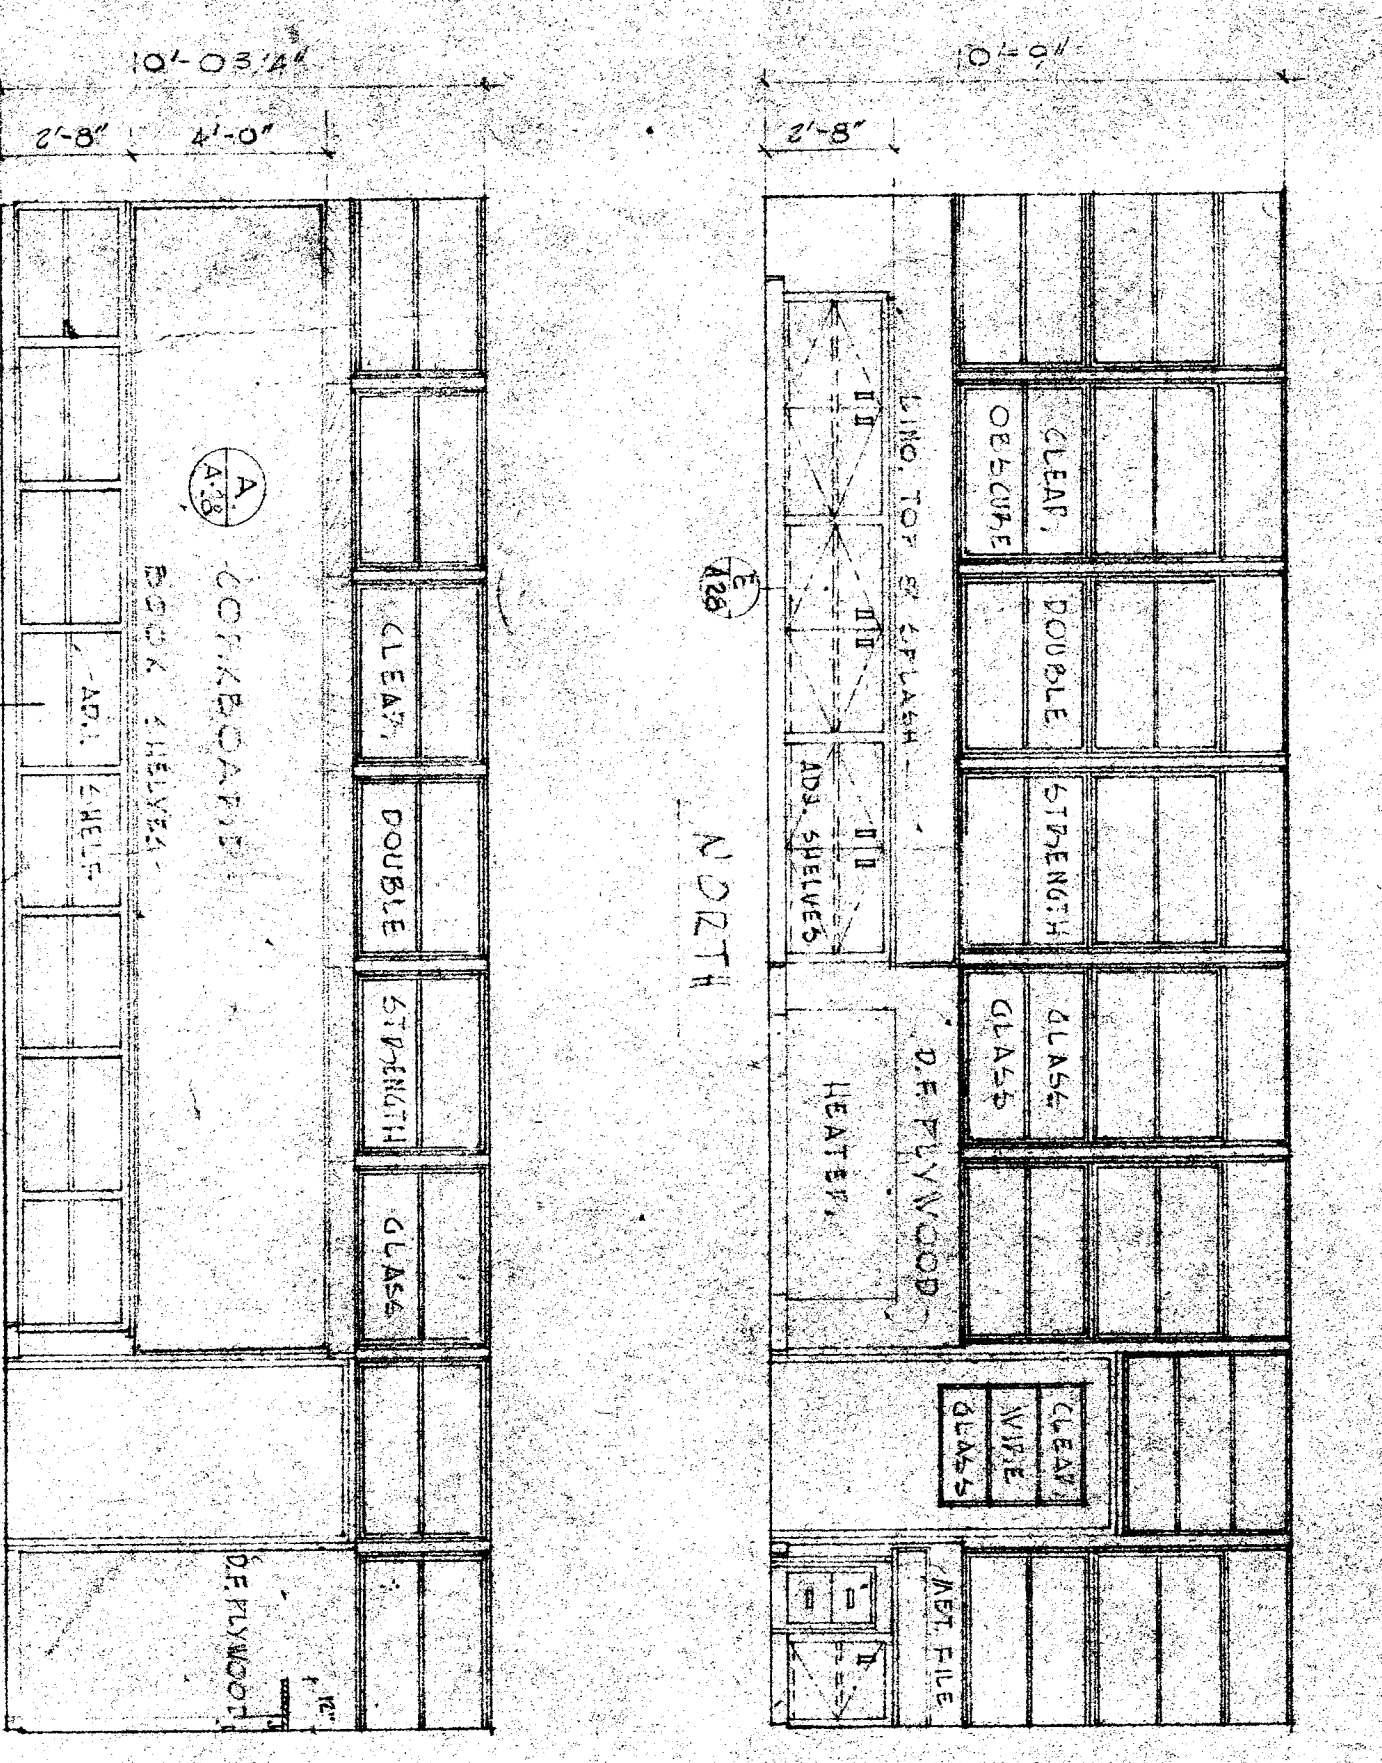
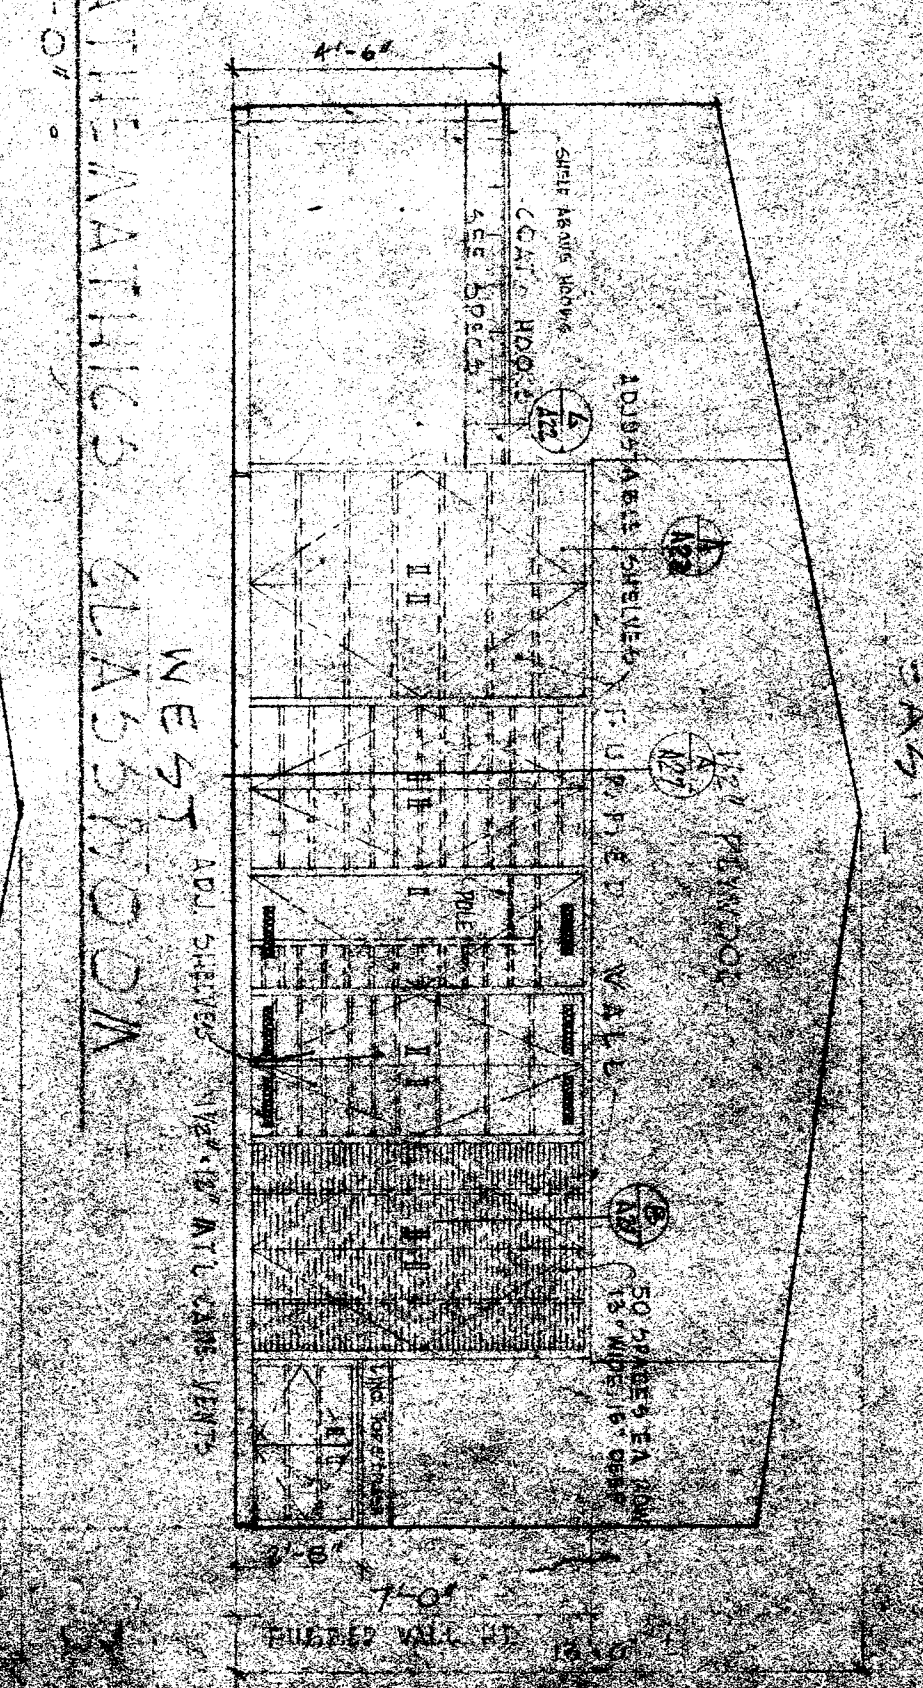
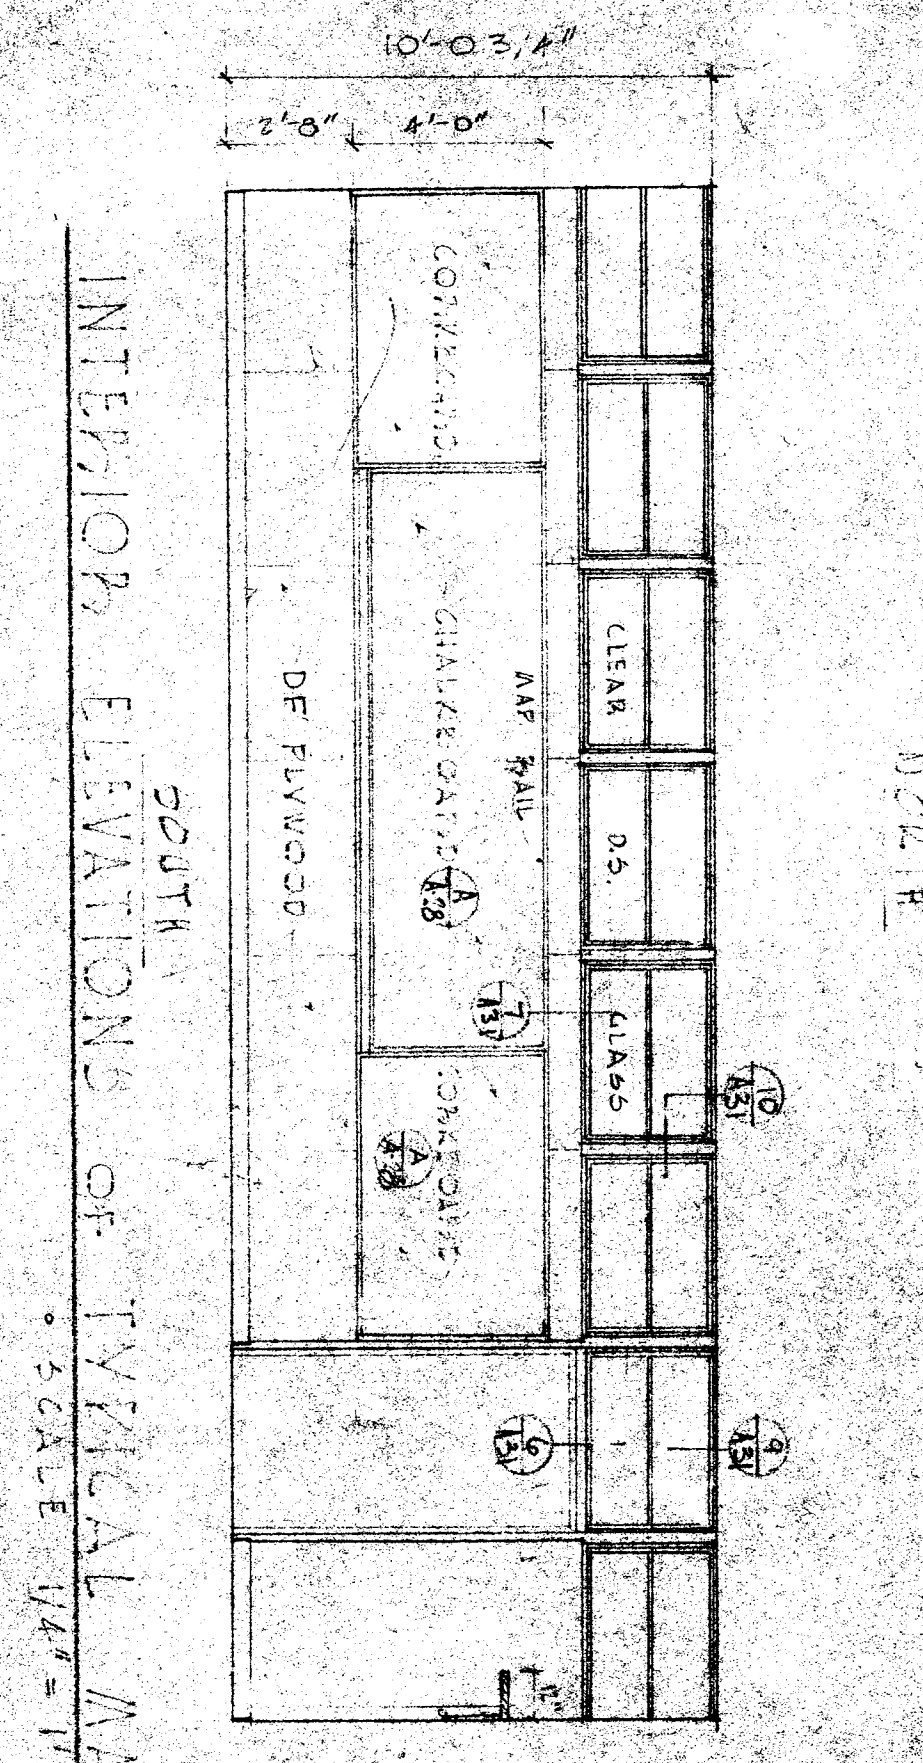
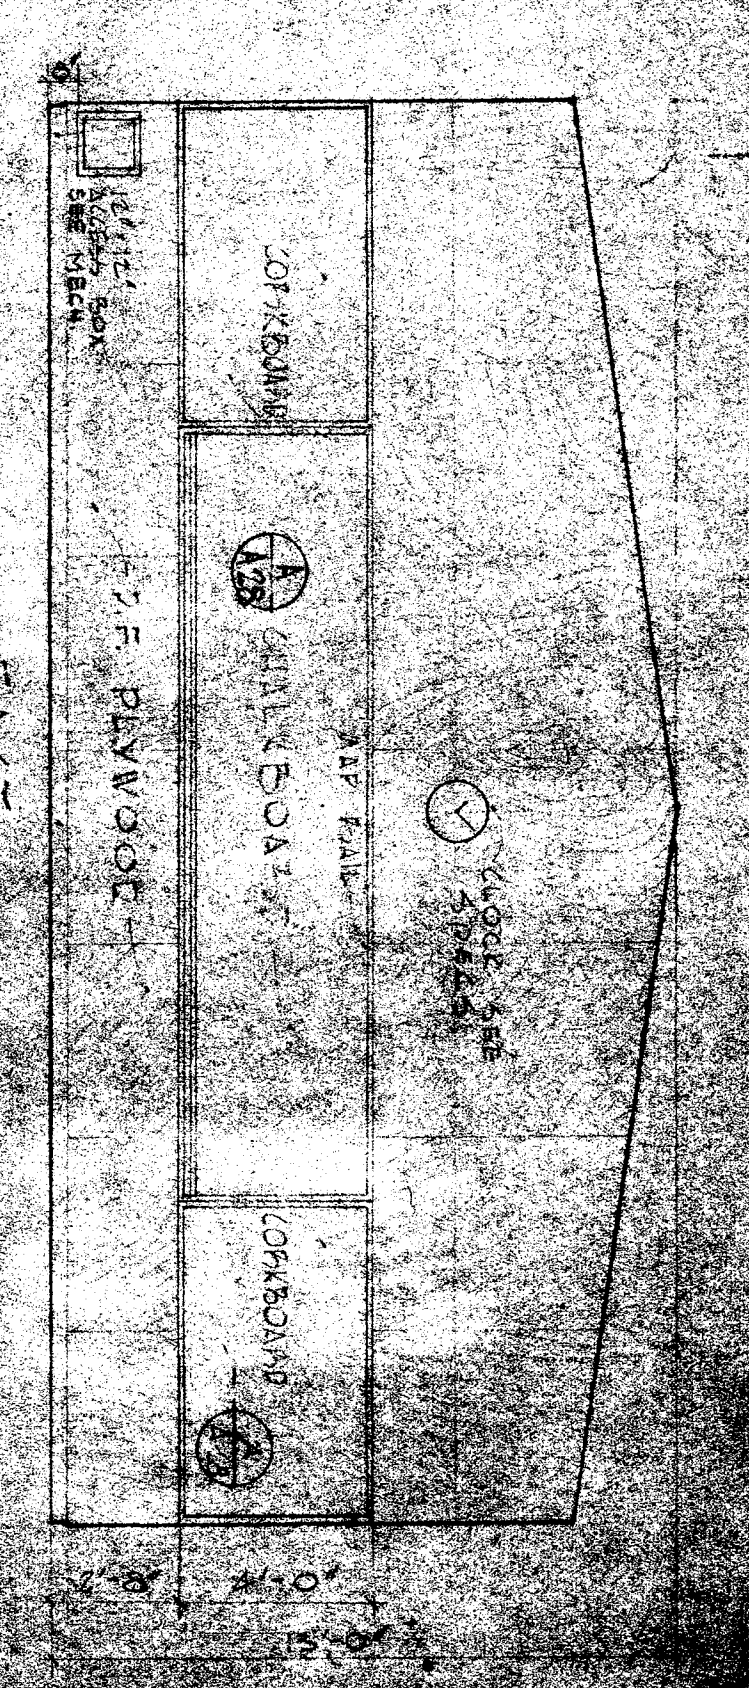
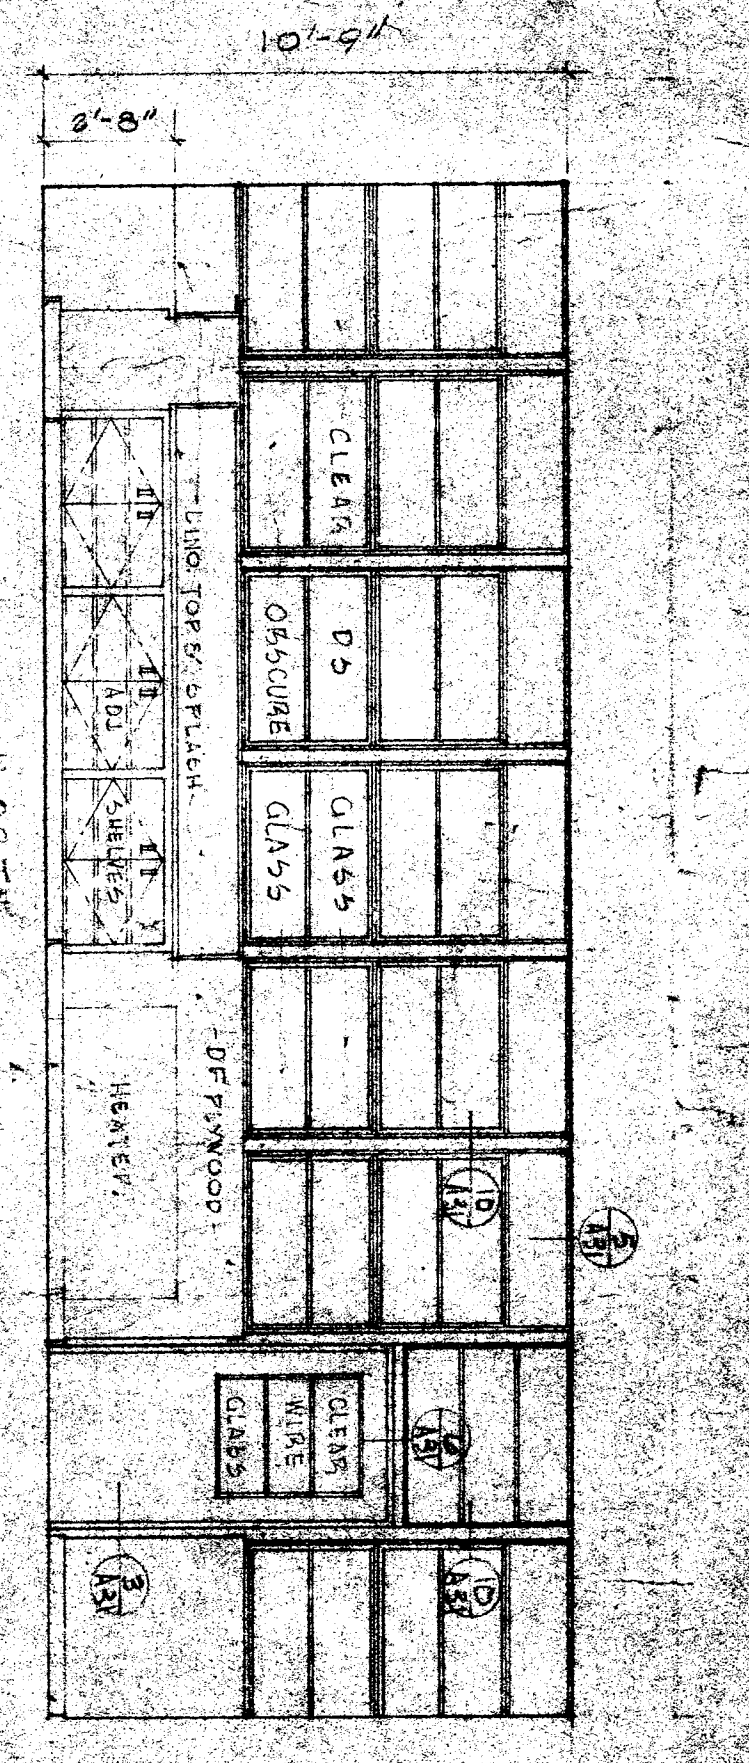


TYPICAL MATHEMATICS CLASSROOM  
SCALE 1/4" = 1'-0"

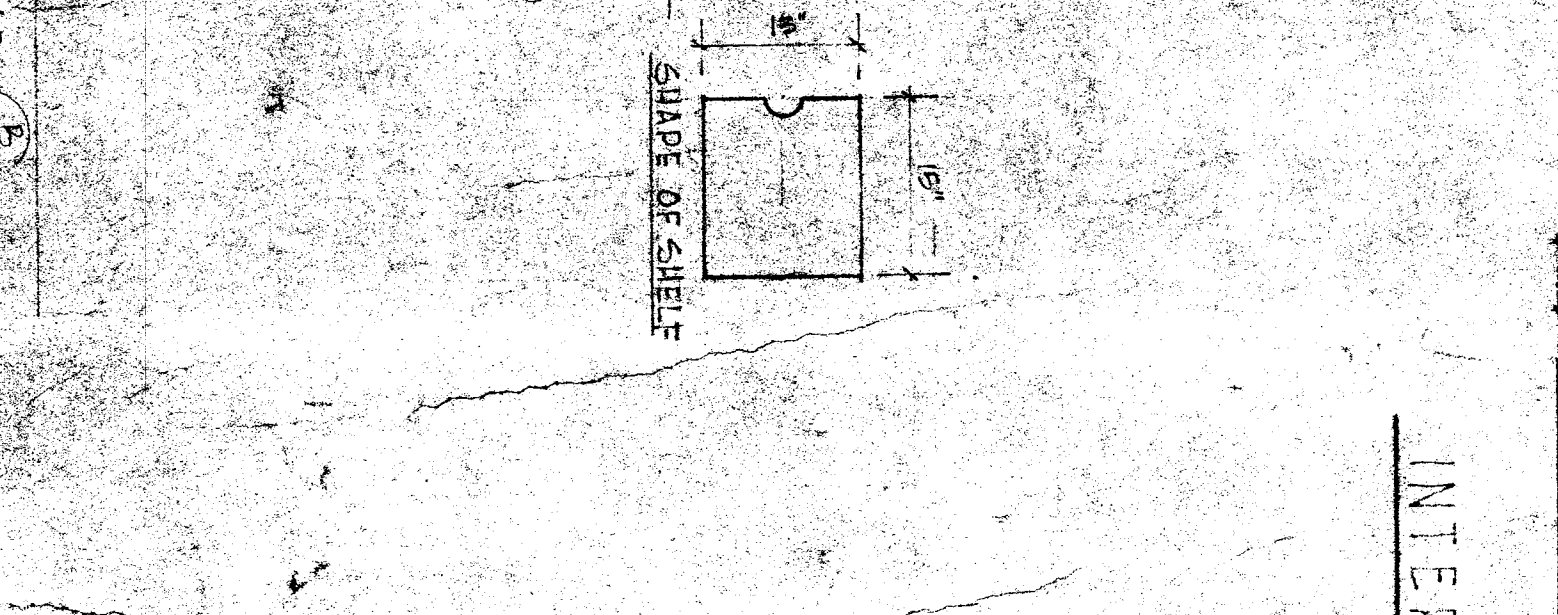

SPECIAL TRAINING CLASSROOM  
SCALE 1/4" = 1'-0"

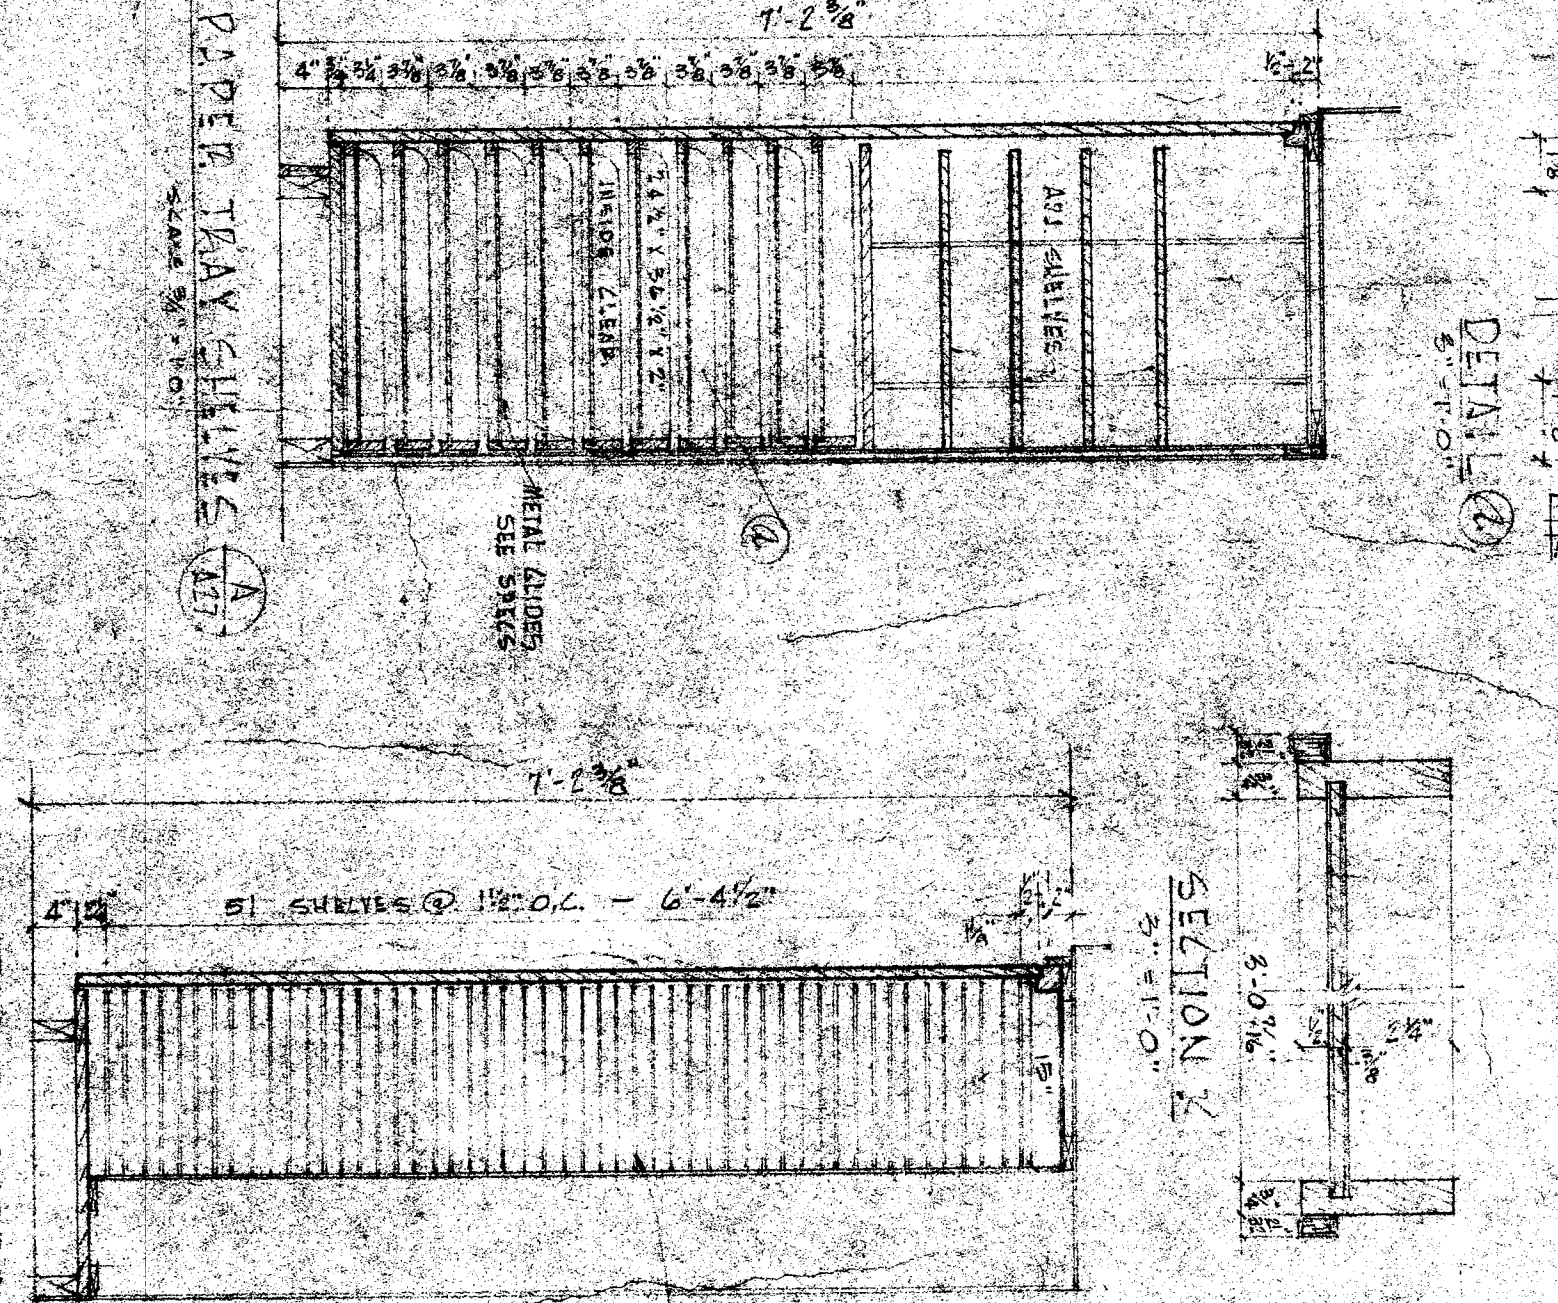

OFFICE OF SUPERINTENDENT OF SCHOOLS  
APPROVED

STATE OF CALIFORNIA  
DEPARTMENT OF PUBLIC WORKS  
DIVISION OF ARCHITECTURE

SEAL OF CALIFORNIA - DEPARTMENT OF PUBLIC WORKS  
DIVISION OF ARCHITECTURE  
NOV 4 1933  
W. W. GARDNER  
ARCHITECT

EVERETT FIELD CITY SCHOOLS  
1600 W. 41st STREET  
BAKERSFIELD  
BOARD OF EDUCATION

APPROVED  
DATE NOV 5 1933

EVERETT FIELD CITY SCHOOLS  
1600 W. 41st STREET  
BAKERSFIELD  
CALIFORNIA

ENNEST L. MCCOY A.I.A.  
ARCHITECT  
BAKERSFIELD  
CALIFORNIA

DATE  
DRAWN  
CHECKED  
H.D.