




PLAN UNIT-E  
SCALE 1/8" = 1'-0"

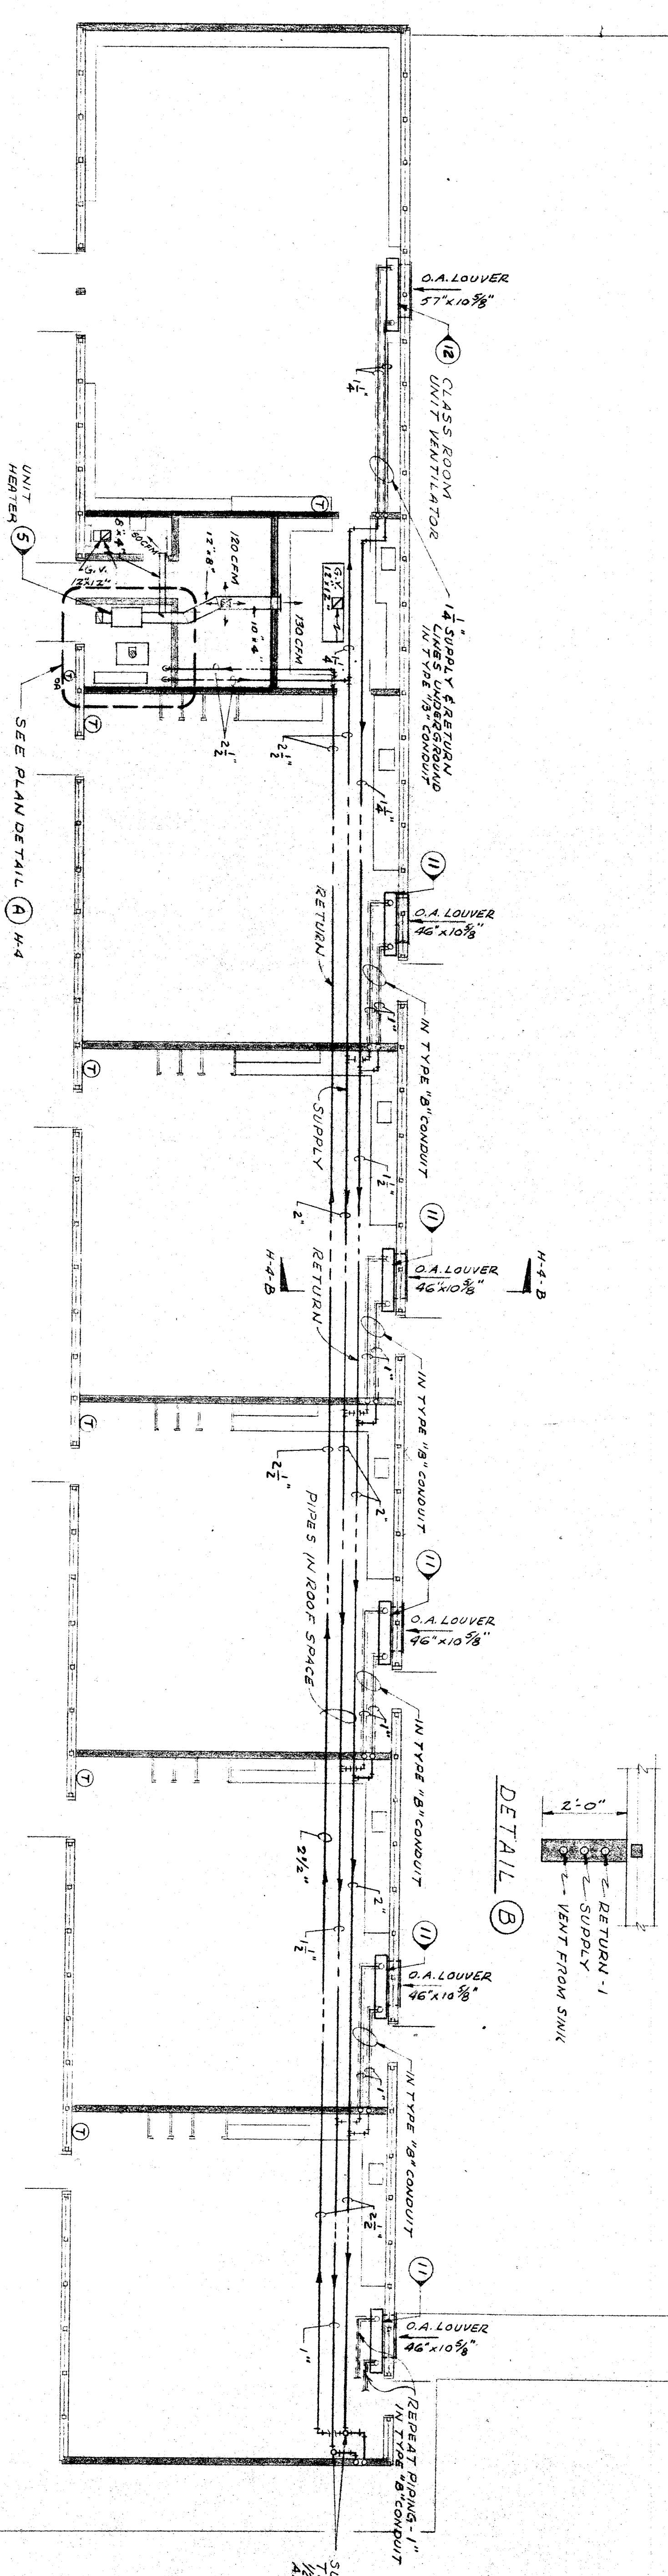


PLAN UNIT-F  
SCALE 1/8" = 1'-0"

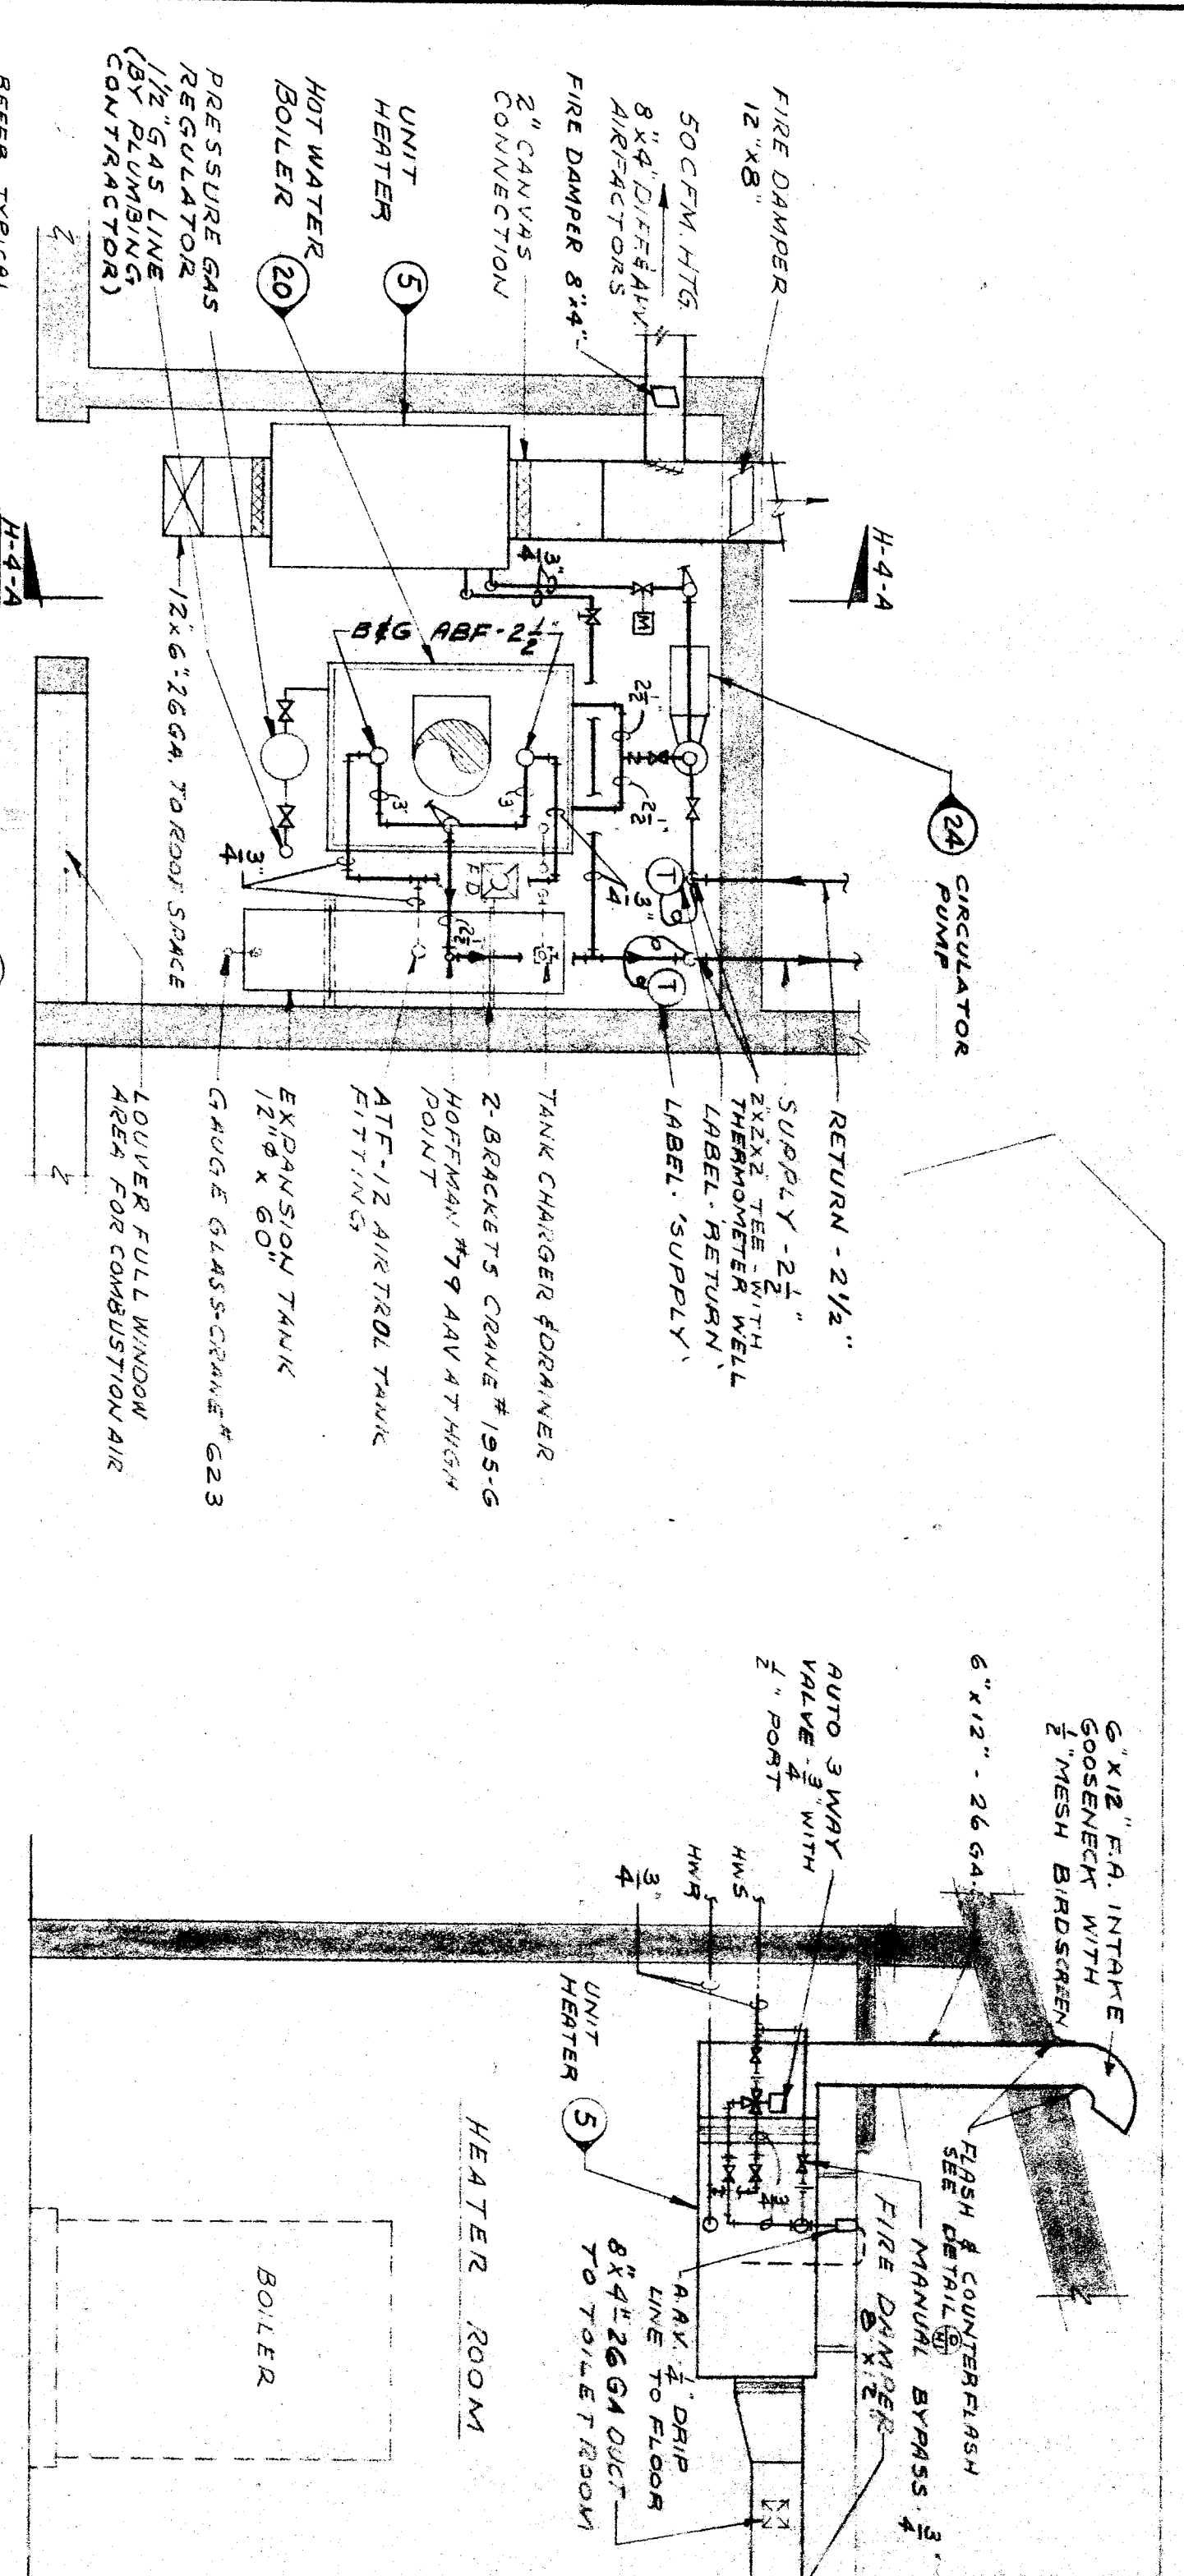


PLAN DETAIL A  
HEATER ROOM-F-5  
SCALE 3/8" = 1'-0"

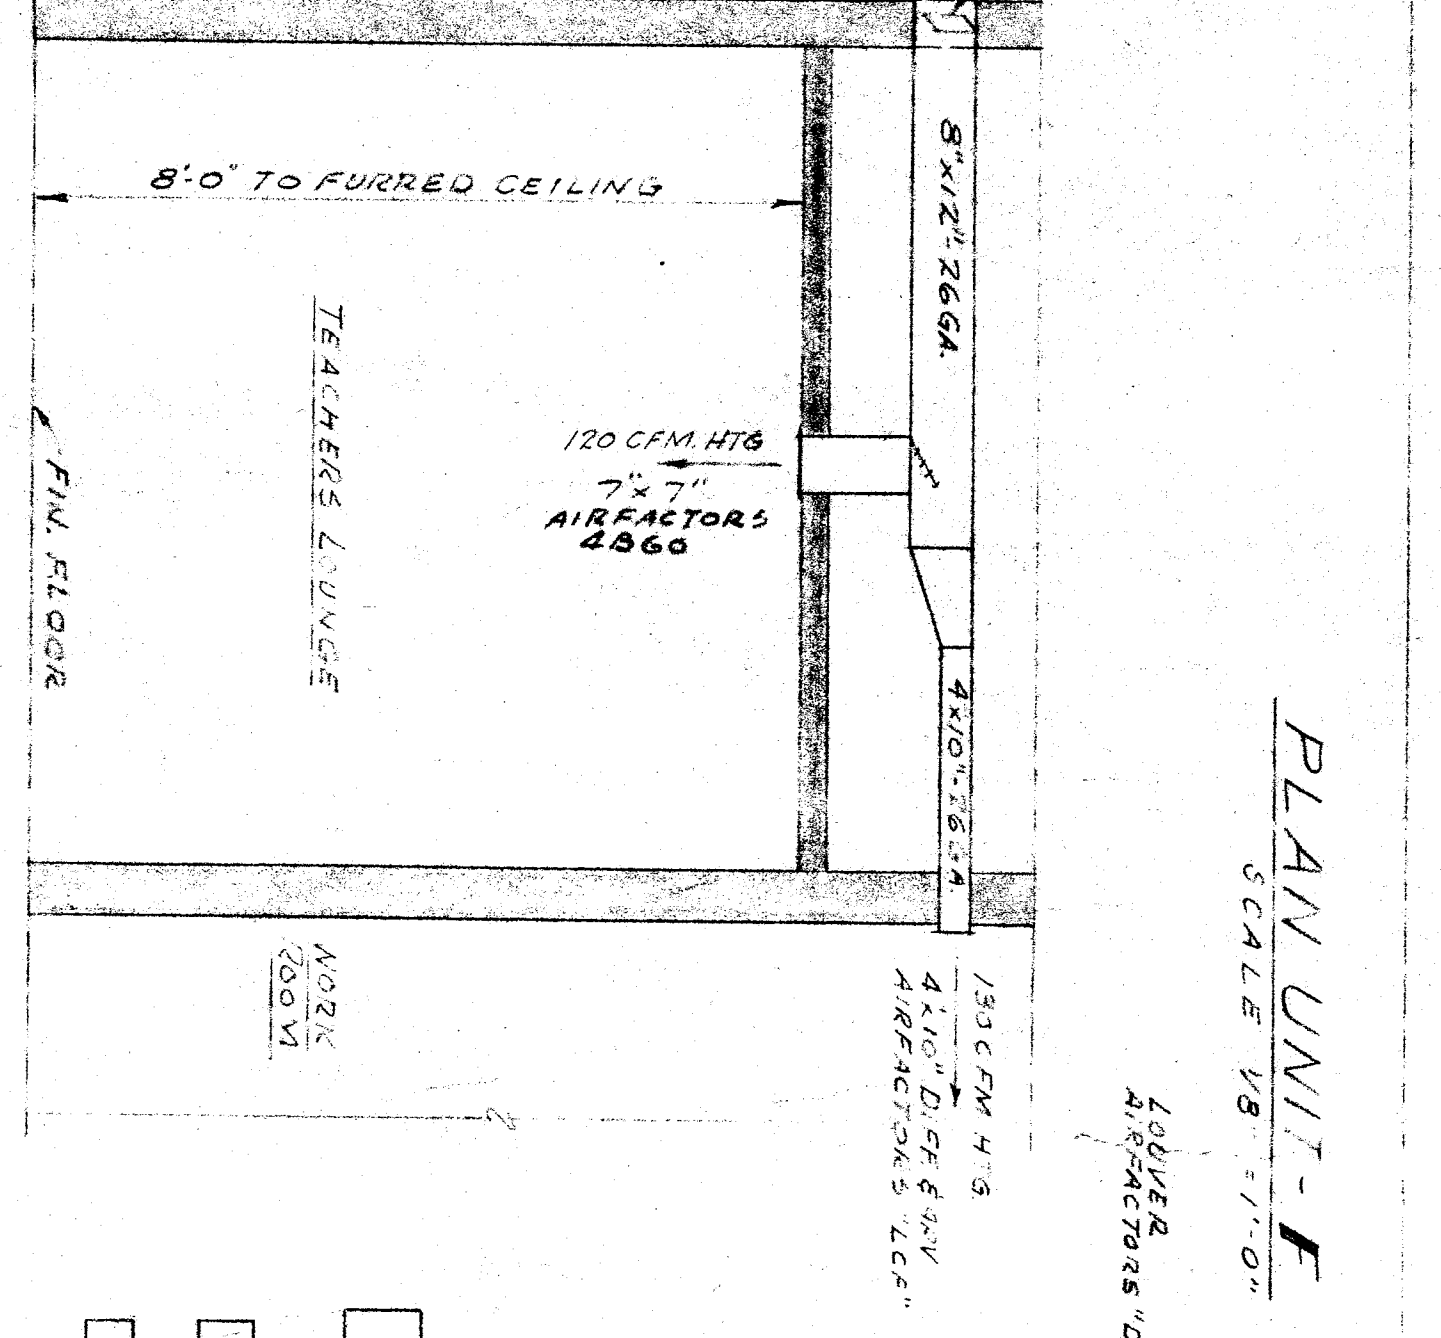

SECTION A-A  
SCALE 3/8" = 1'-0"

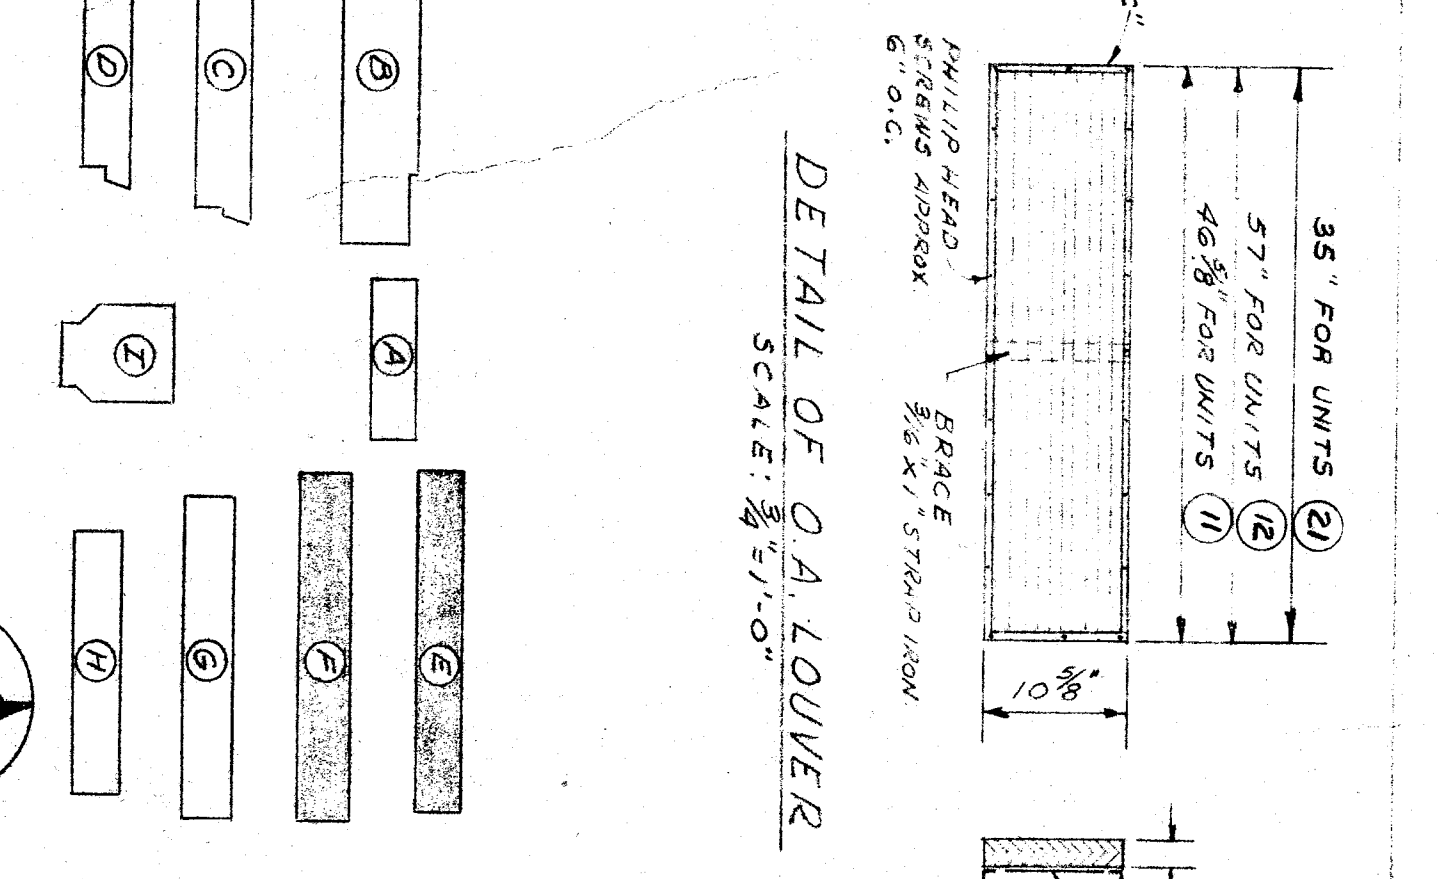

DETAIL OF O.A. LOUVER  
SCALE 3/8" = 1'-0"

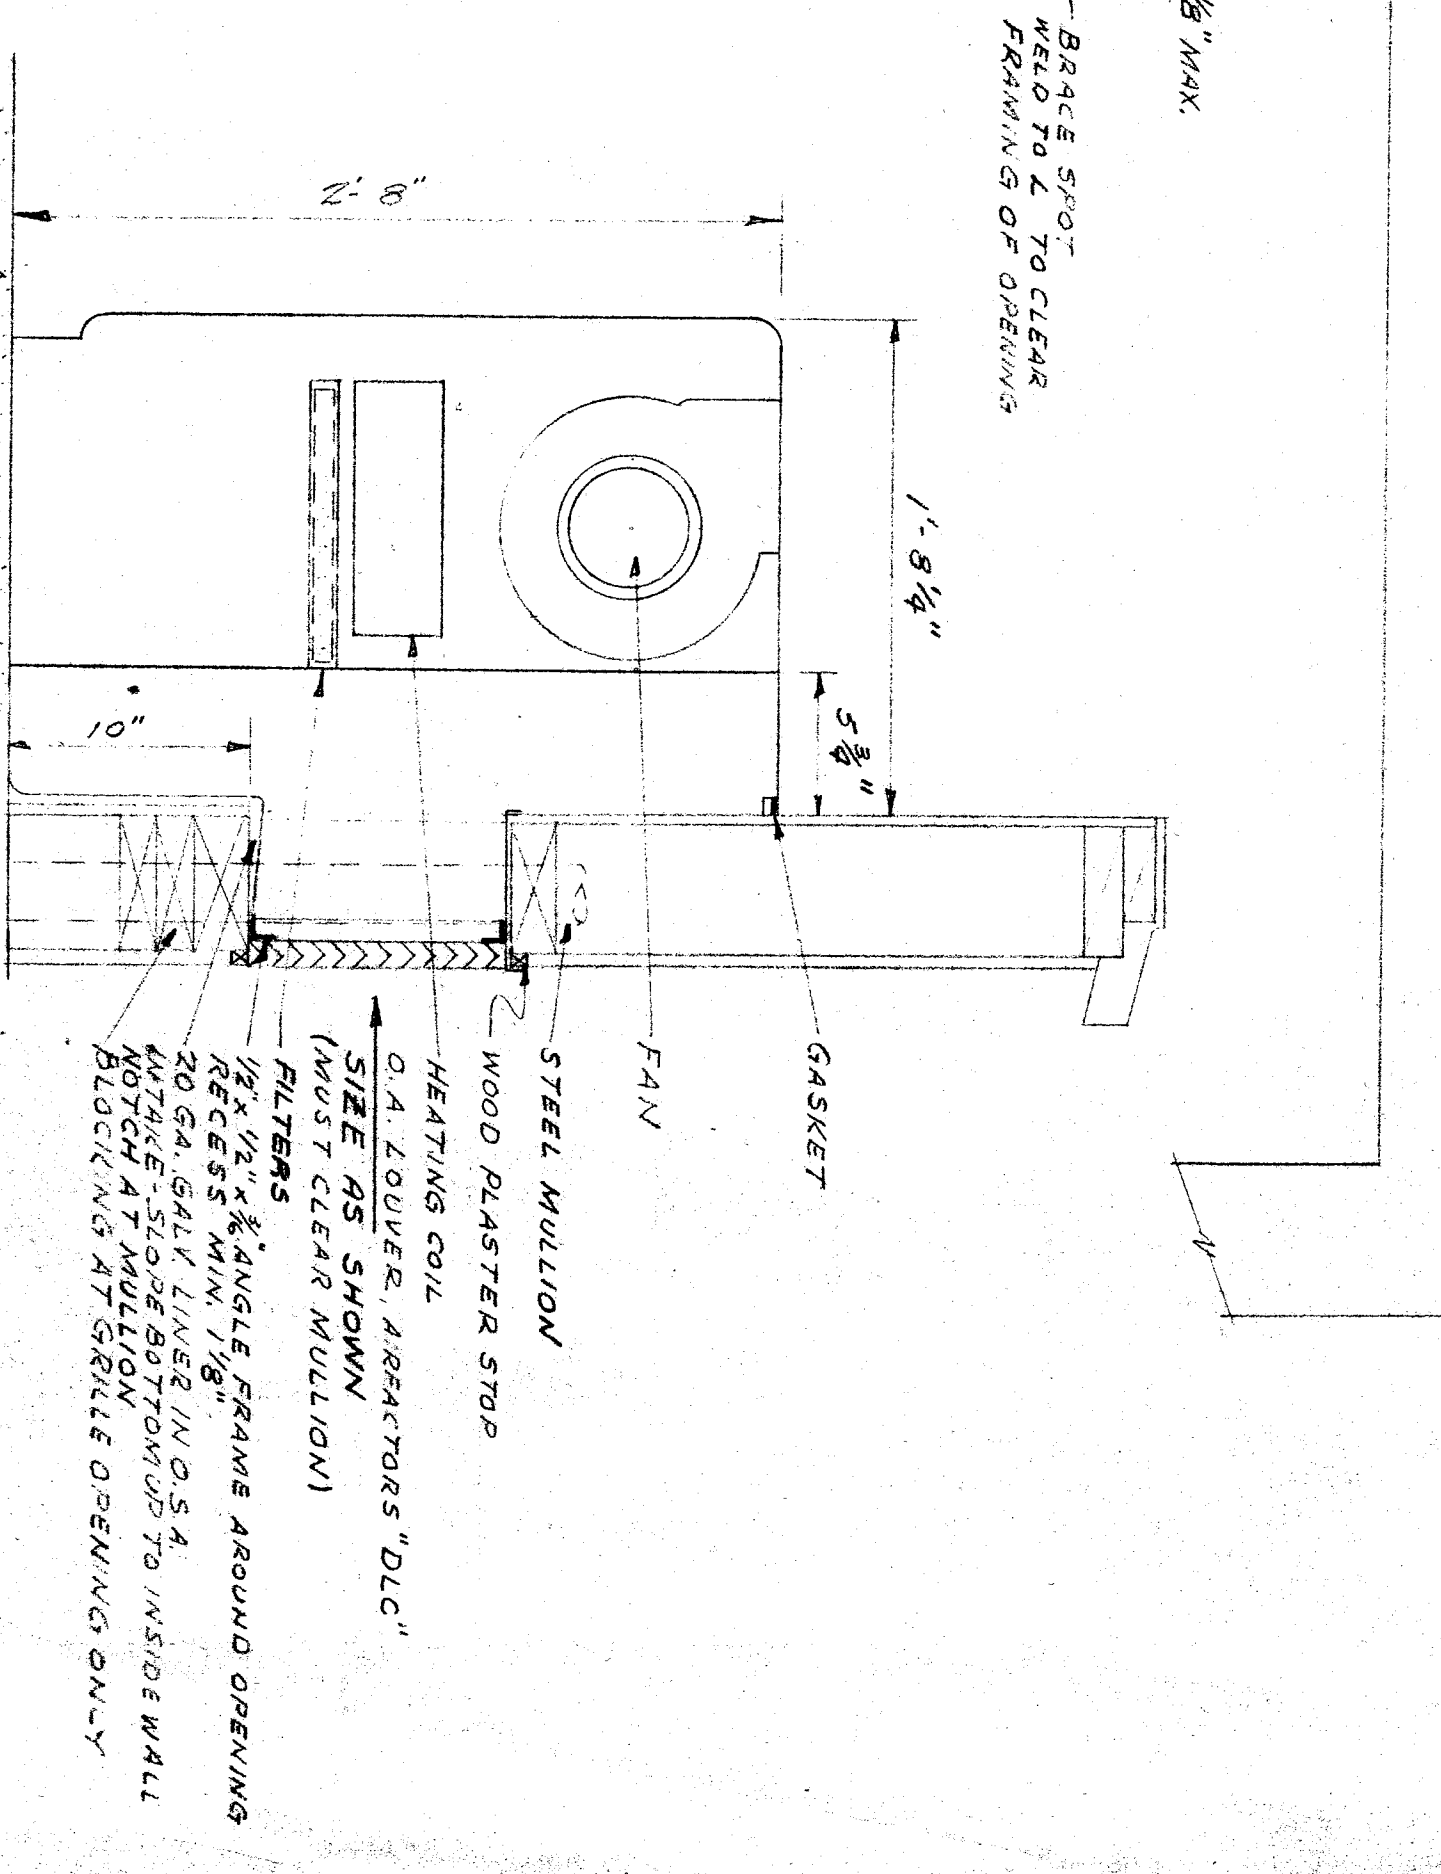

SECTION B-B  
TYPICAL FOR ALL CLASSROOM UNIT VENTILATORS  
SCALE 1/2" = 1'-0"

J. S. HAVEL  
204 S. BOY...  
MECHANICAL AND ELECTRICAL ENGINEER  
NO. 3127  
DATE...  
OFFICE OF SUPERINTENDENT OF SCHOOLS  
STATE OF CALIFORNIA  
DEPARTMENT OF PUBLIC WORKS  
DIVISION OF ARCHITECTURE  
STATE OF CALIFORNIA  
DIVISION OF ARCHITECTURE  
BANKERS BUILDING  
11300  
APPROVED...  
DATE NOV 5, 1953  
ENGINEER UNIVER HIGH SCHOOL  
BANKERS BUILDING  
FOURTH & P STREET  
BANKERSFIELD CALIFORNIA  
ERNEST L. MCCOY ARCHITECT  
2811 N STREET  
BANKERSFIELD CALIFORNIA  
DATE 11/1/53  
DRAWN H.E.S.  
CHECKED W.L.C.D.  
BY T. HARRIS