




PLAN UNIT-6
SCALE 1/8" = 1'-0"

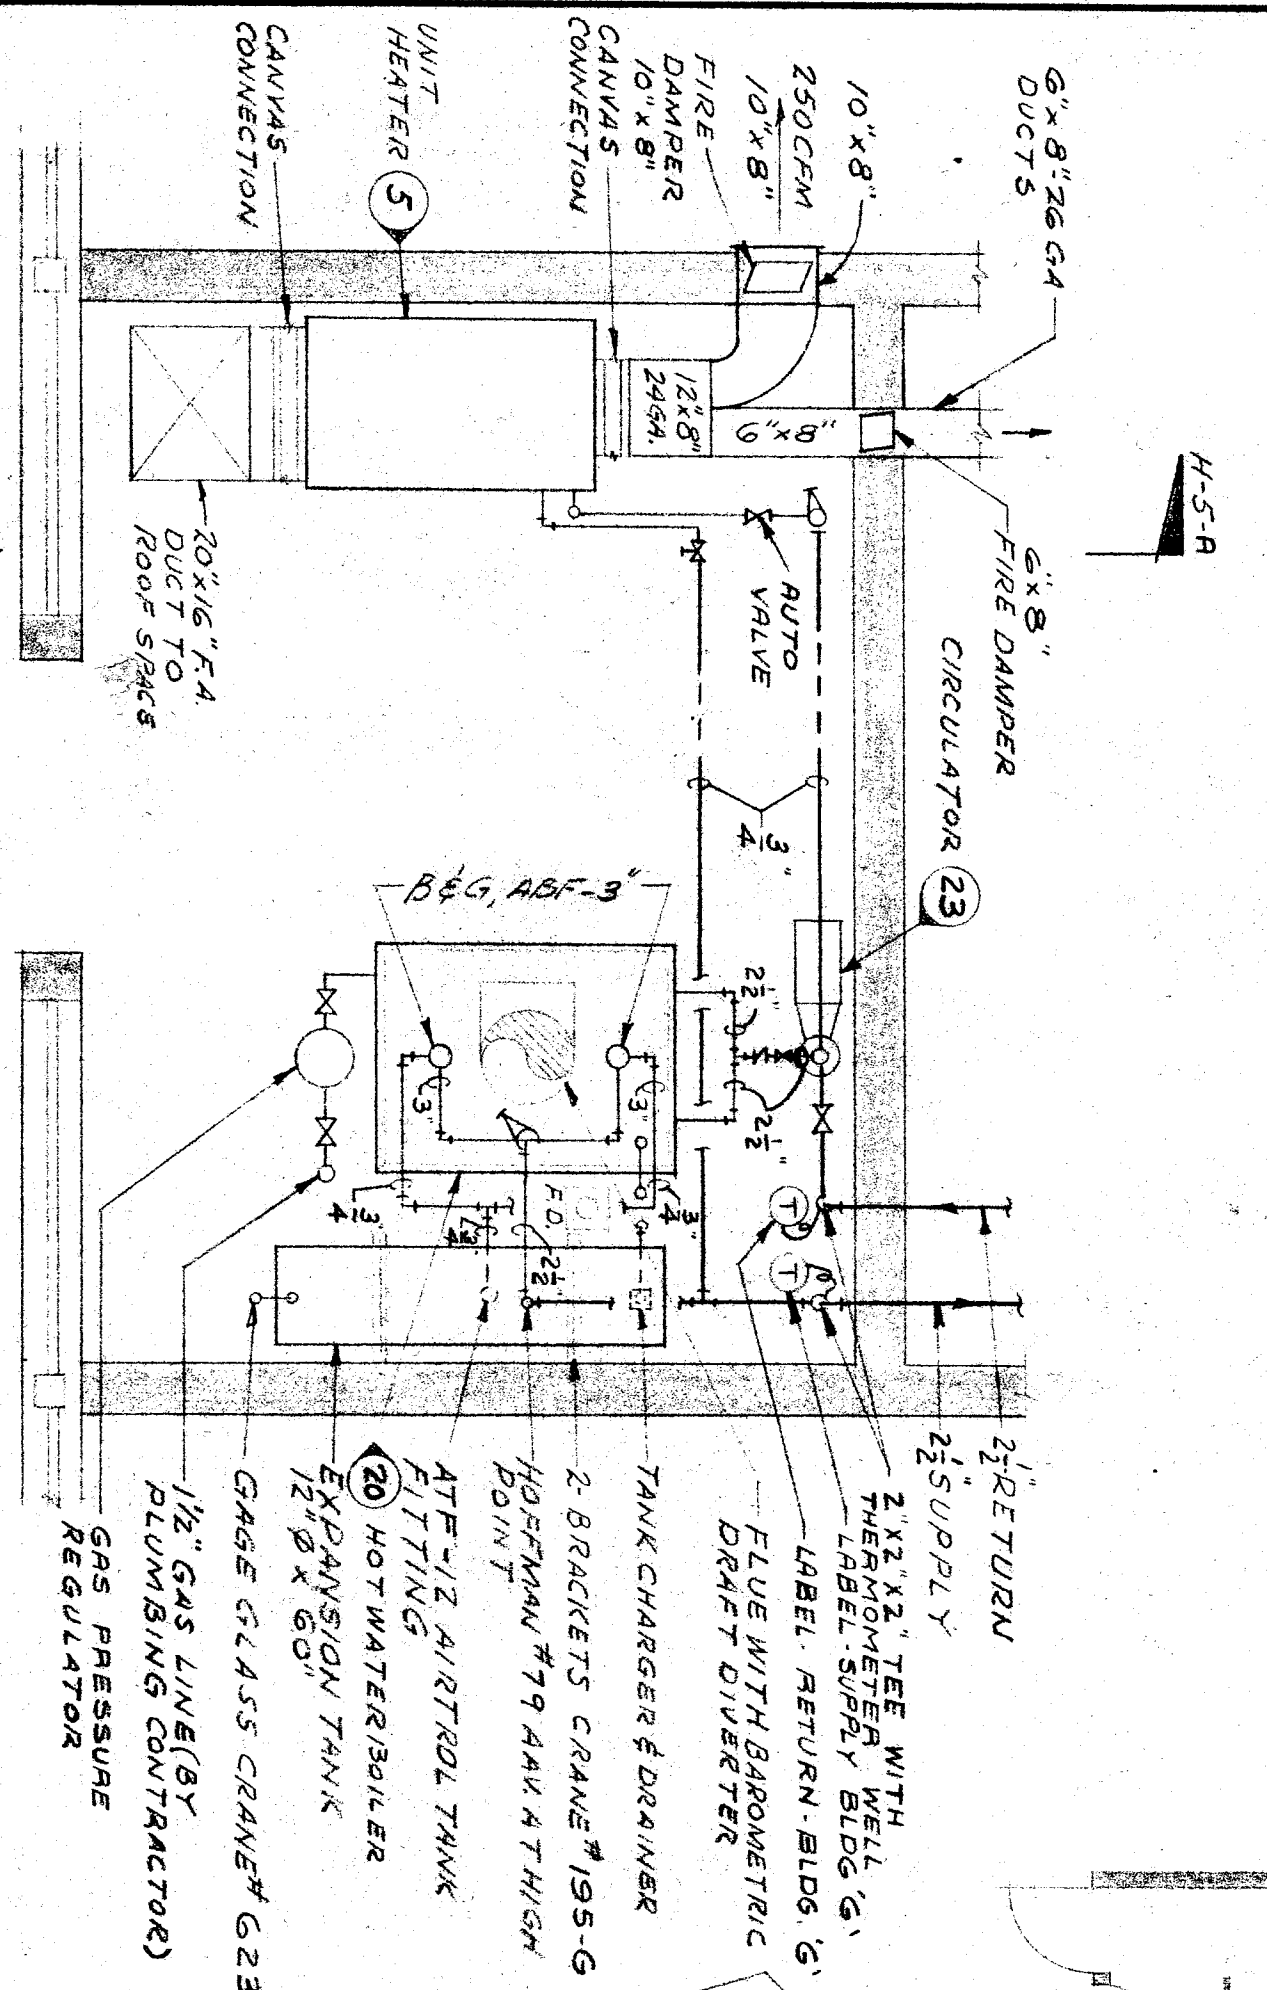


PLAN DETAIL (A) H-5
HEATER ROOM N9-G-4
SCALE 1/2" = 1'-0"

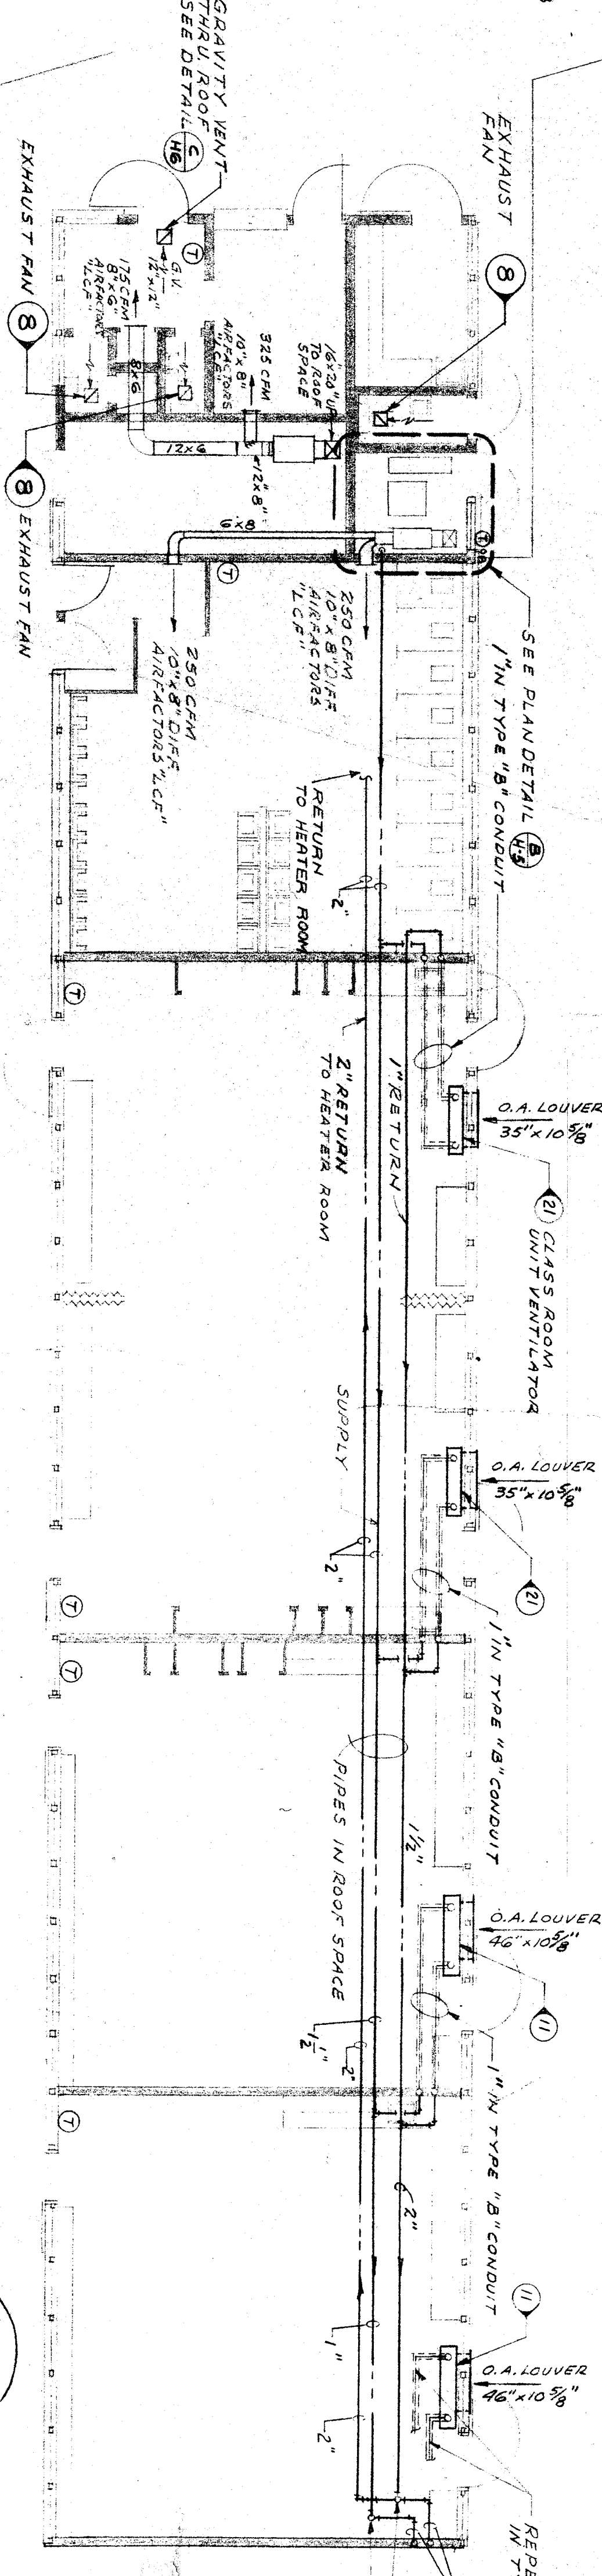


PLAN UNIT-H
SCALE 1/8" = 1'-0"

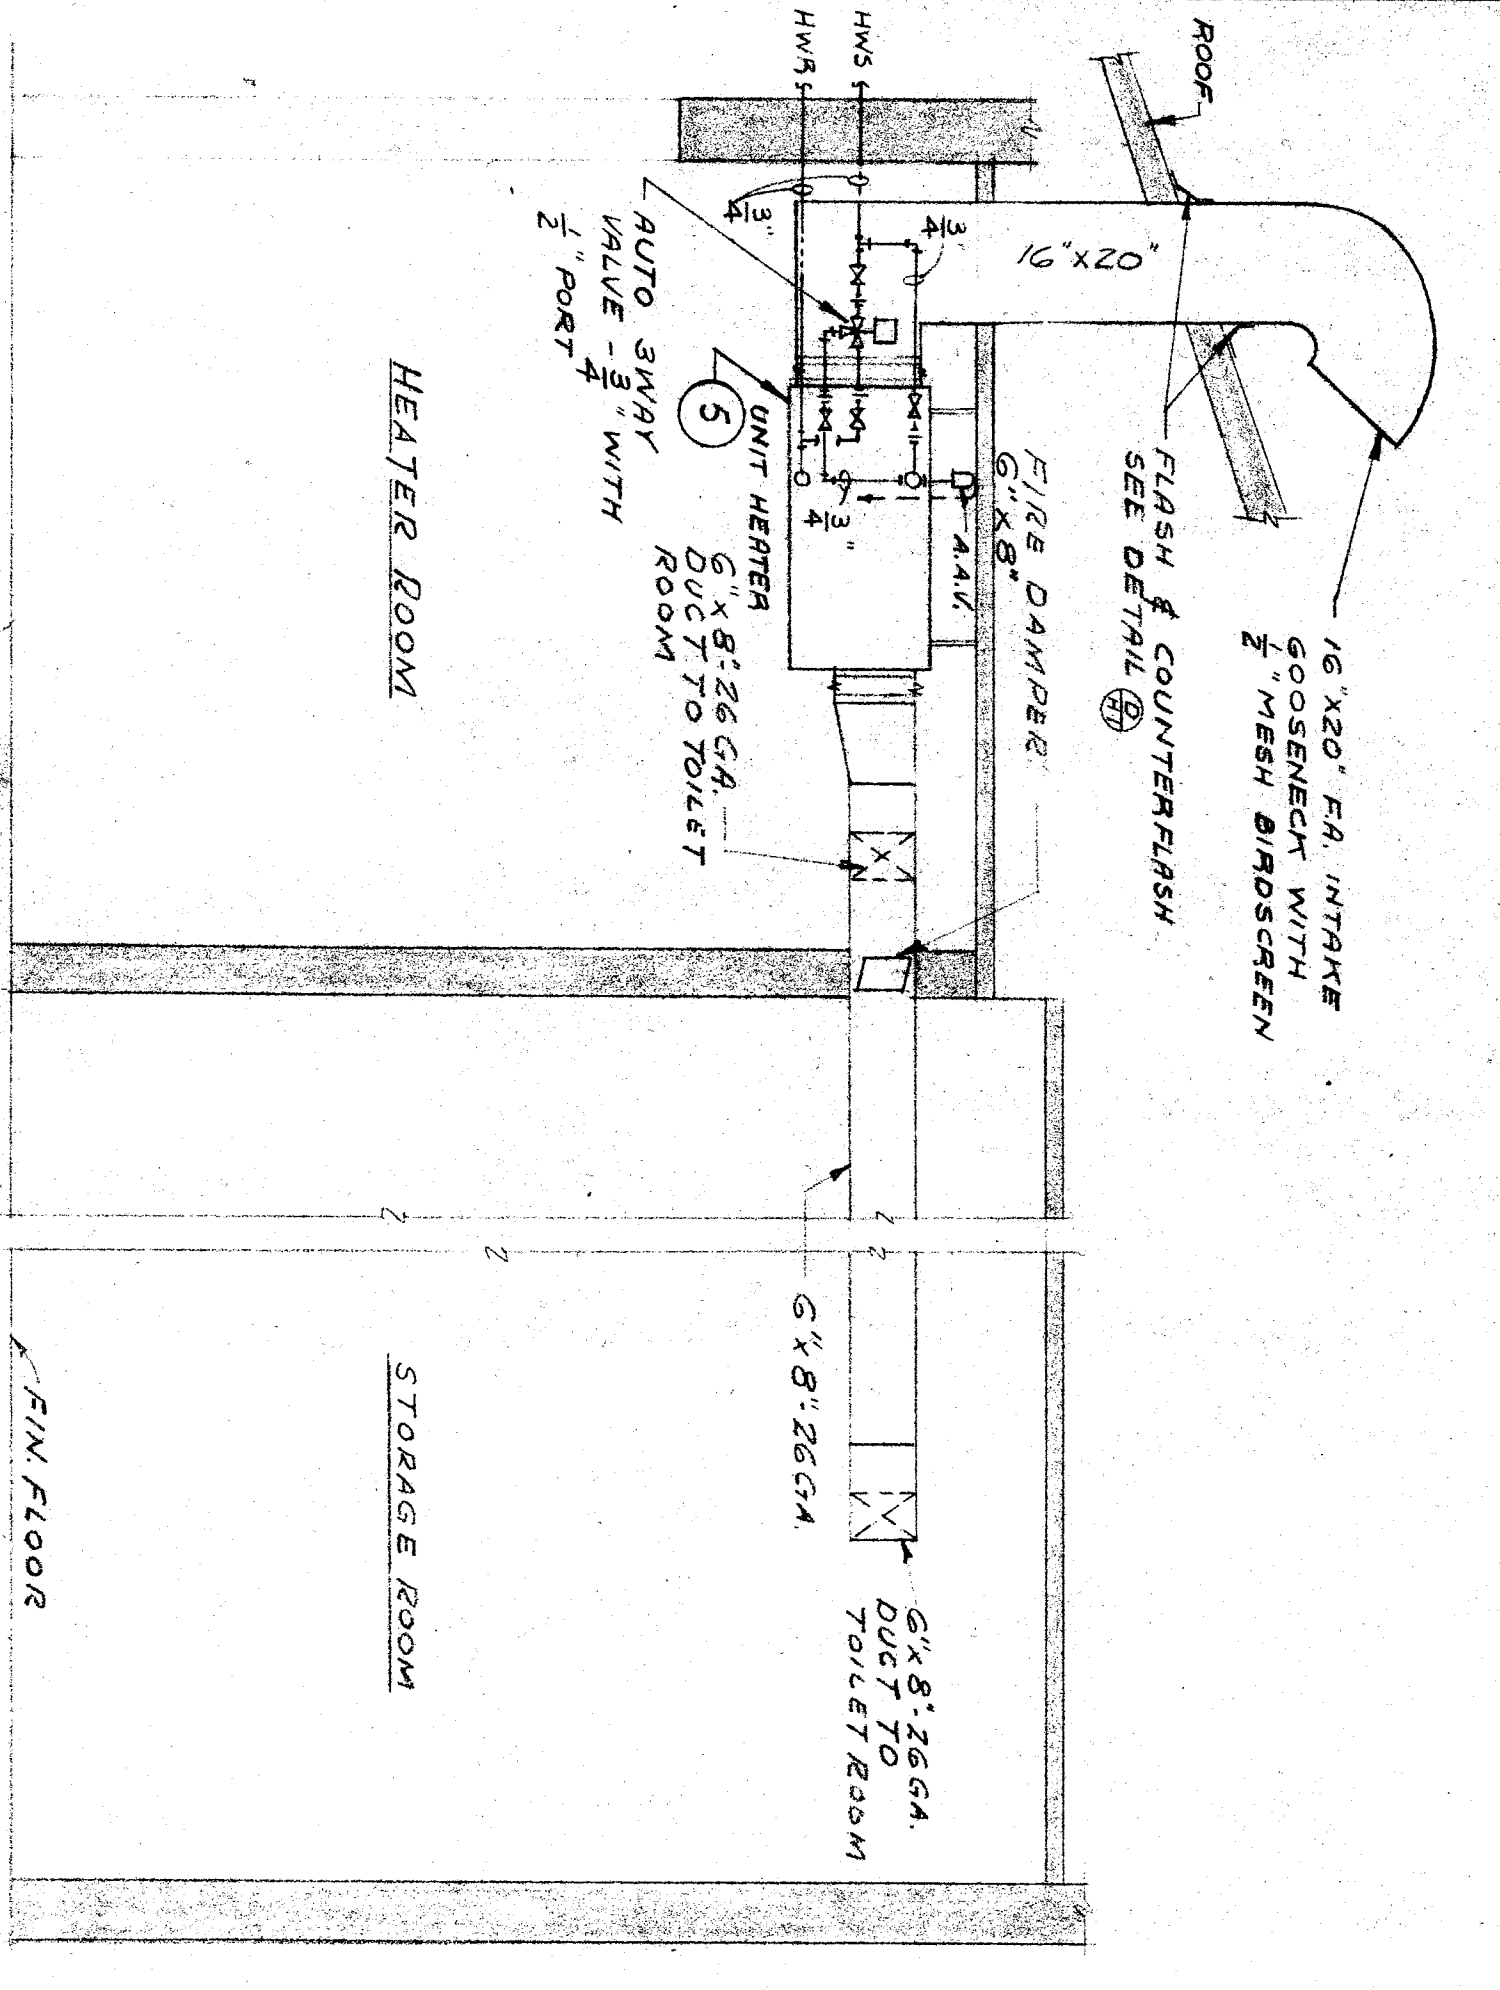


SECTION A-A H-5
SCALE: 3/4" = 1'-0"
UNIT-H SIMILAR

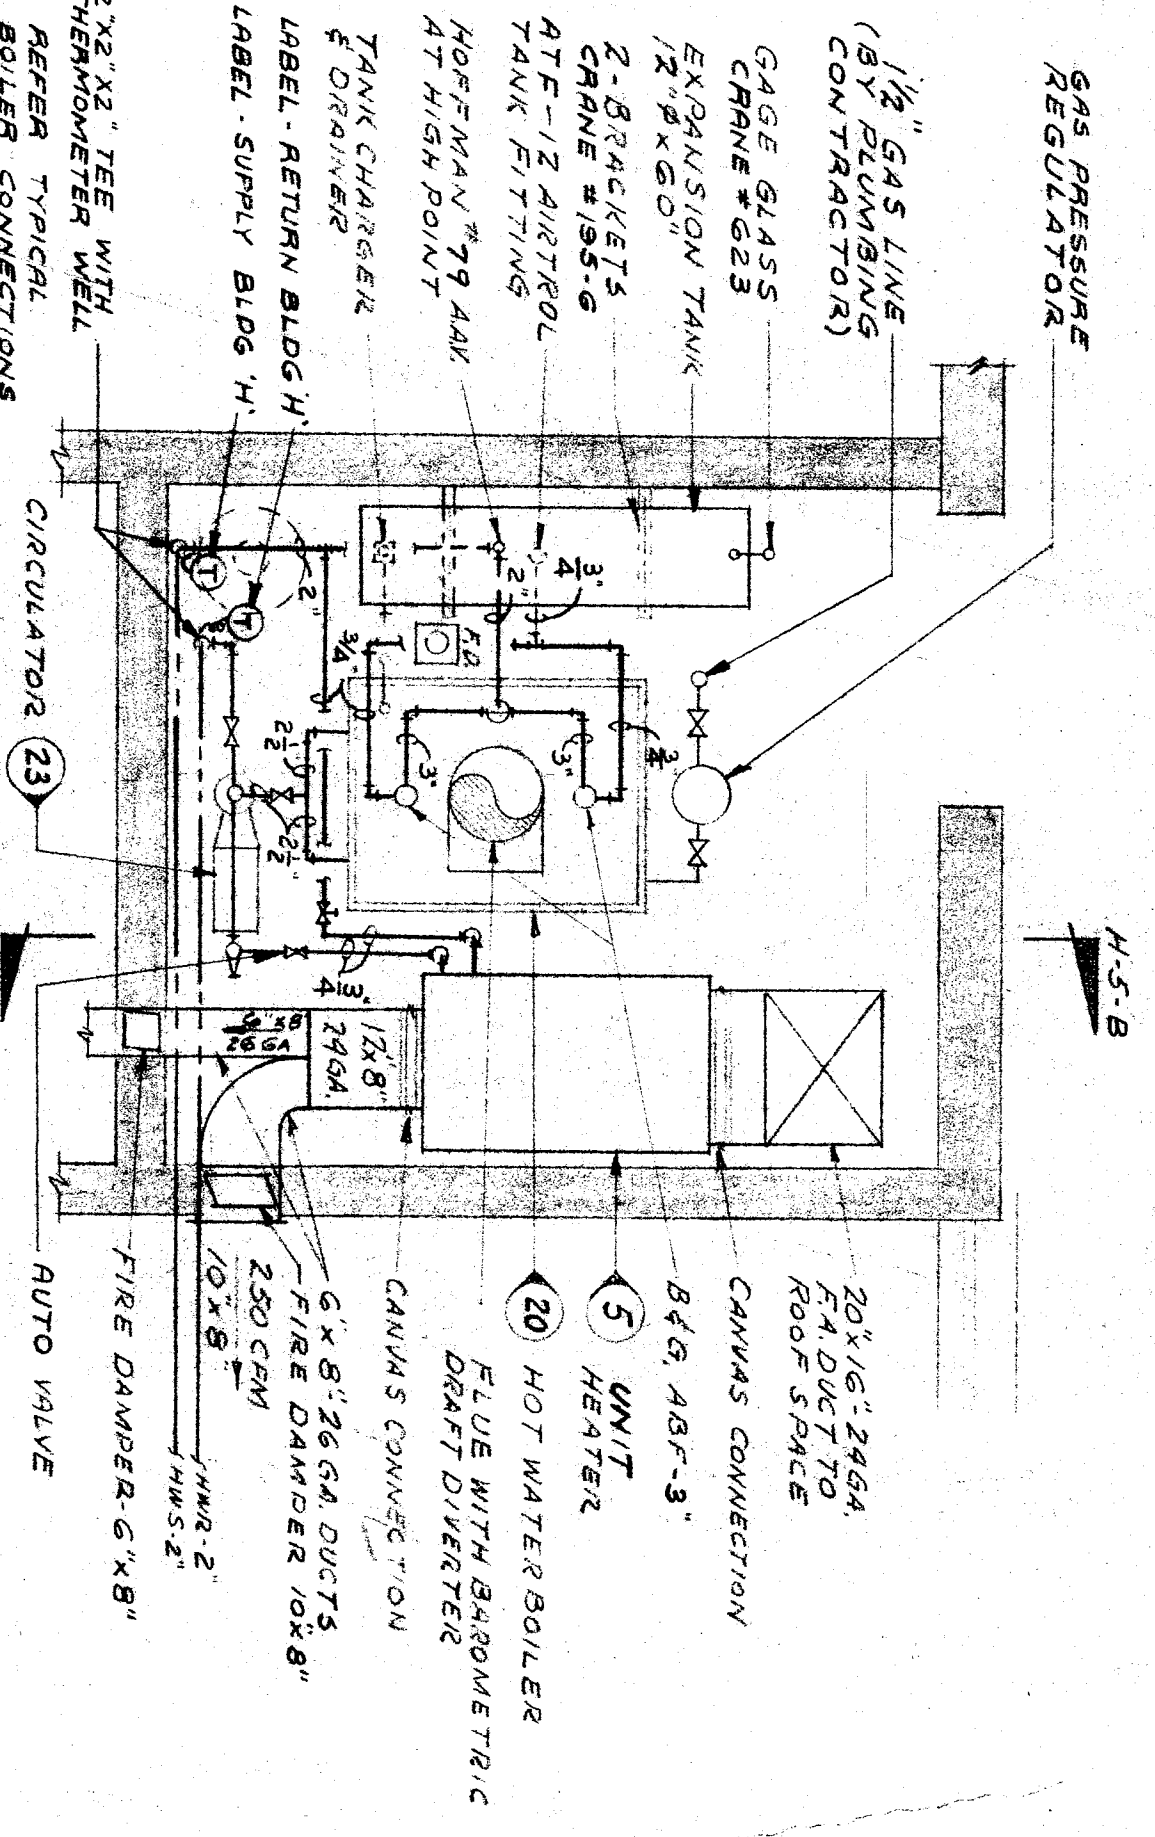

PLAN DETAIL (B) H-5
HEATER-ROOM N9-H-3
SCALE: 3/4" = 1'-0"

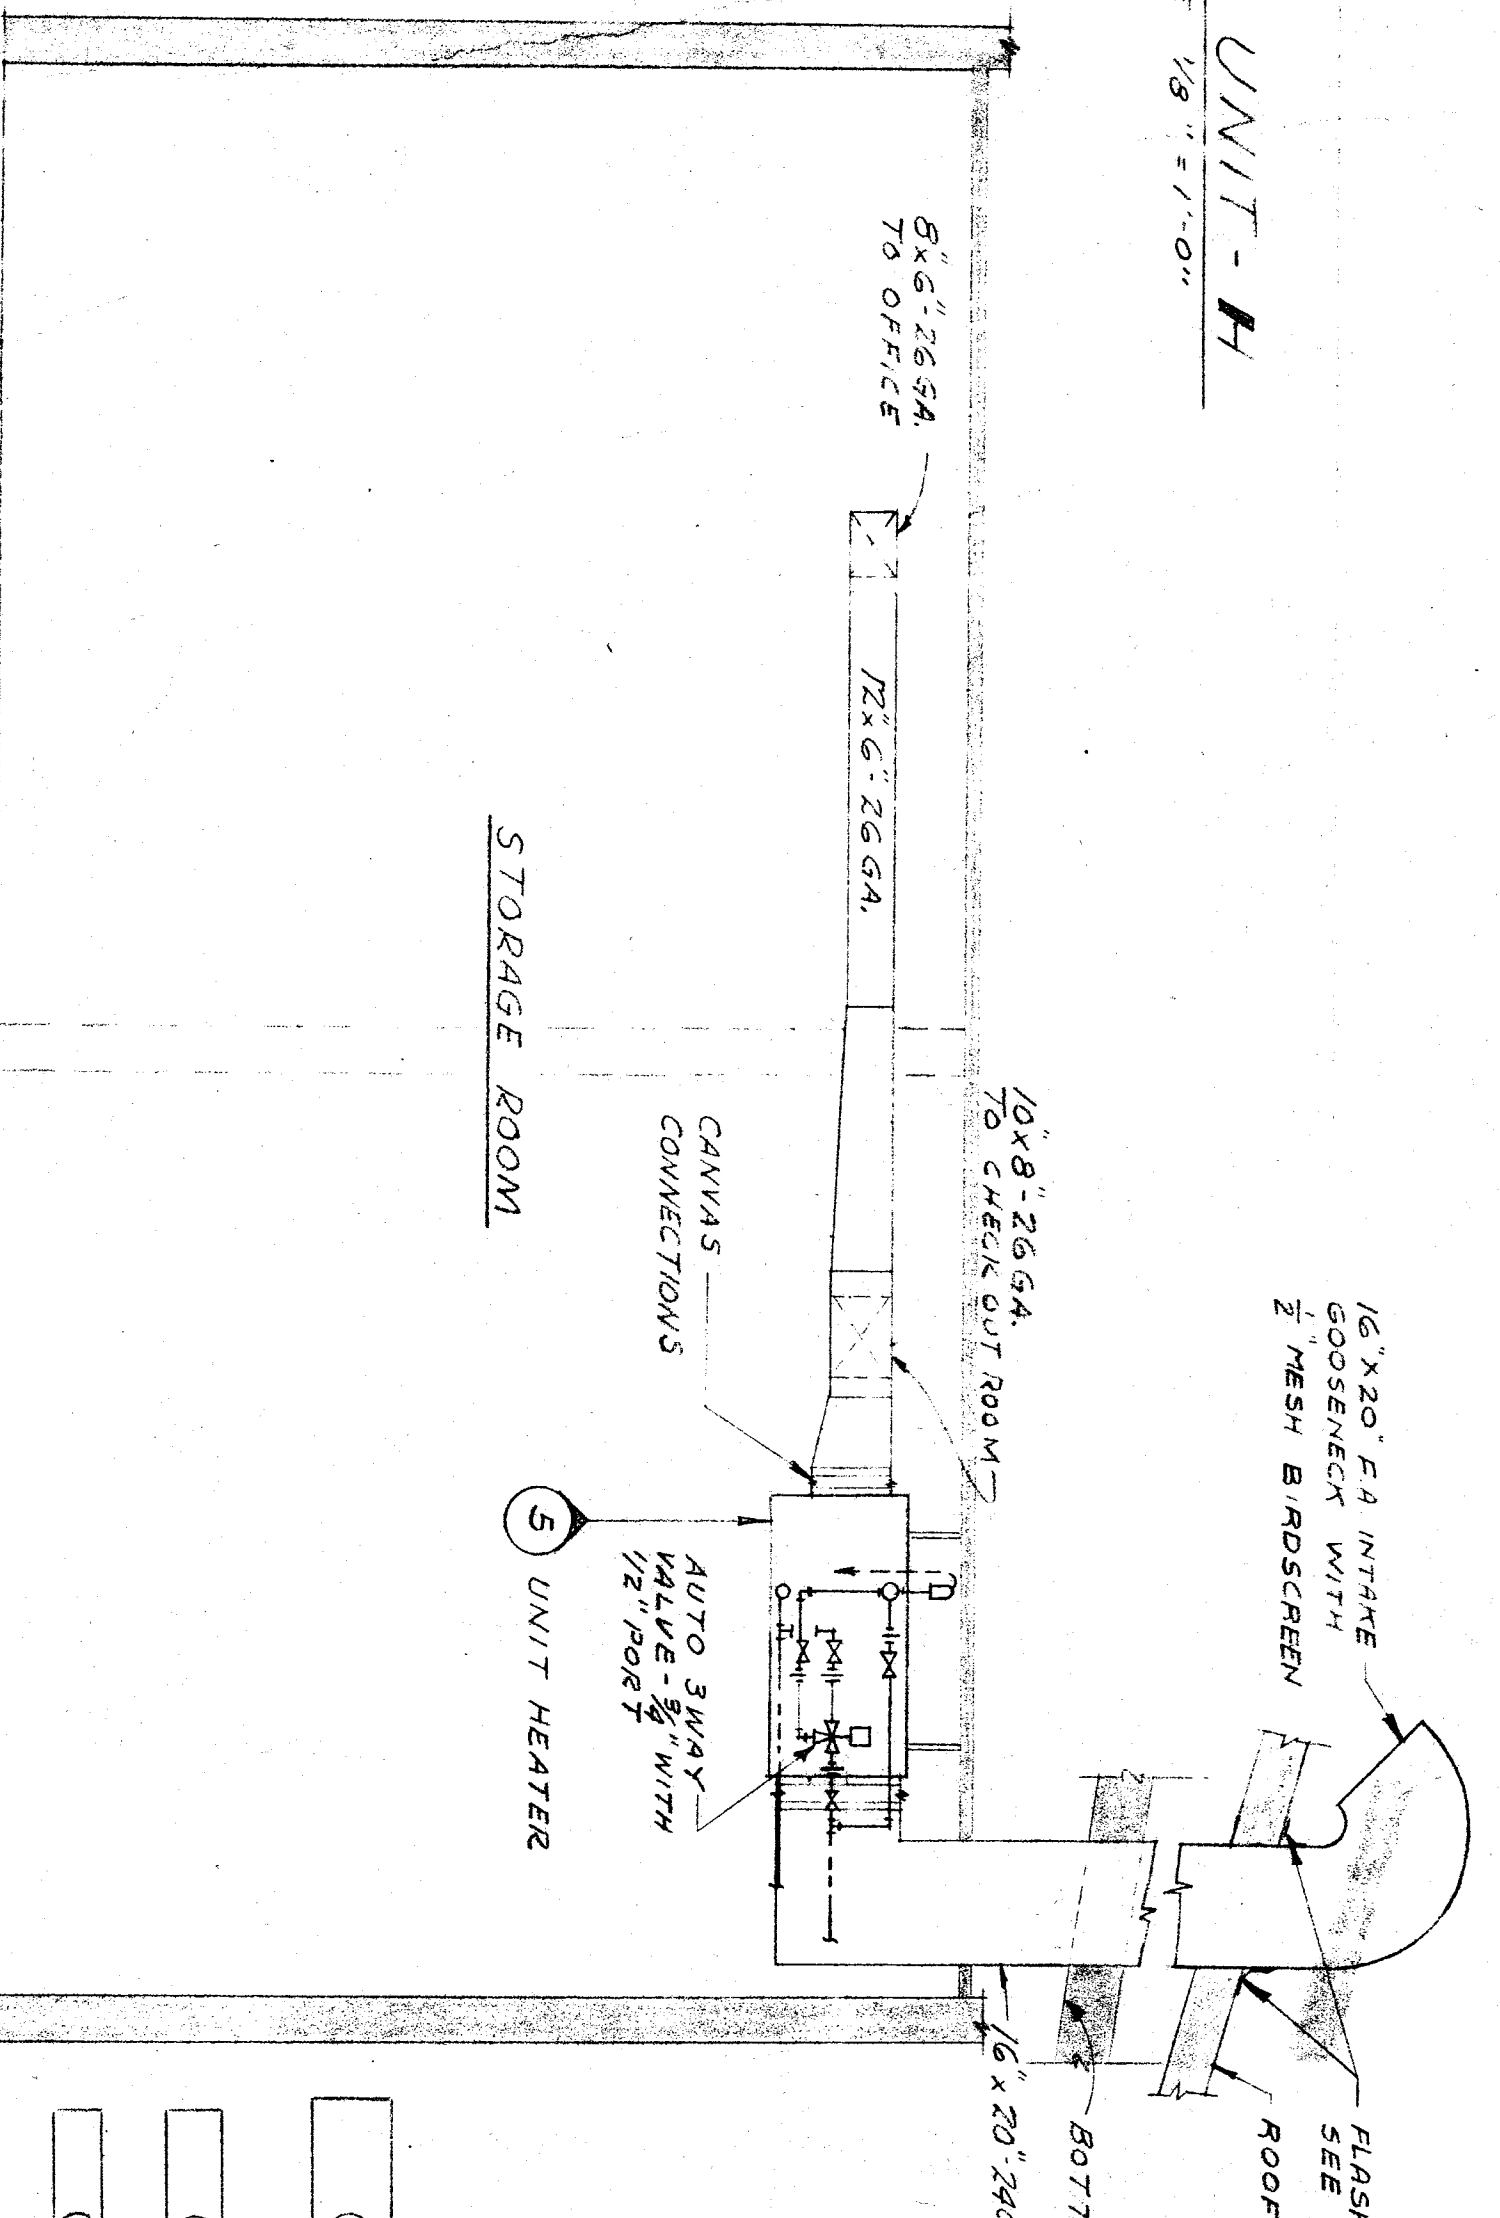

SECTION B-B H-5
SCALE: 3/4" = 1'-0"

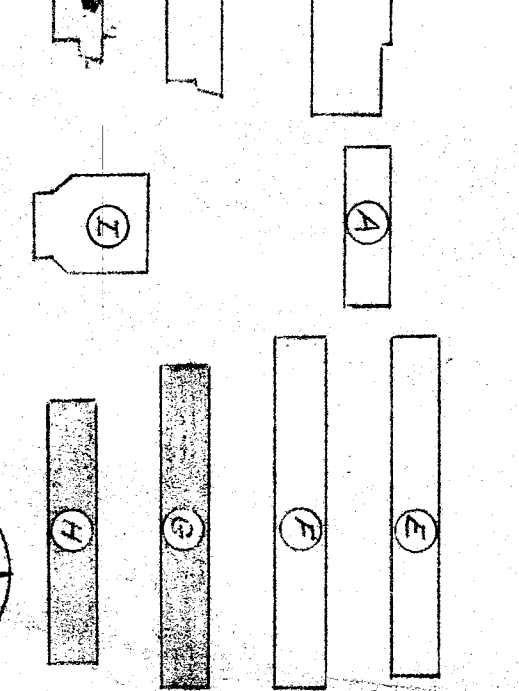

KEY PLAN
SCALE 1/4" = 1'-0"

J. S. HAMEL
ARCHITECT
OFFICE OF SUPERINTENDENT OF SCHOOLS
STATE OF CALIFORNIA
DIVISION OF PUBLIC WORKS
DIVISION OF ARCHITECTURE
11300
BANKERSFIELD CITY STREETS
FOURTH & P STREETS
BANKERSFIELD CALIFORNIA

APPROVED DATE: 11/10/53
DNT: 11/10/53
EMERSON JUNIOR HIGH SCHOOL
BANKERSFIELD CITY SCHOOL DISTRICT
FOURTH & P STREETS
BANKERSFIELD CALIFORNIA

ERNEST L. MCCOY A.I.A. ARCHITECT
2811 H STREET
BANKERSFIELD CALIFORNIA

DATE: 11/10/53
DRAWN: H-5
CHECKED: WLD
SHEET NO: 7

CHECK AND VERIFY ALL DIMENSIONS AND CONDITIONS AT JOB SITE BEFORE PROCEEDING WITH THE WORK. REPORT ANY DISCREPANCIES TO THE ARCHITECT.