




PLAN UNIT-A
SCALE 1/8"=1'-0"

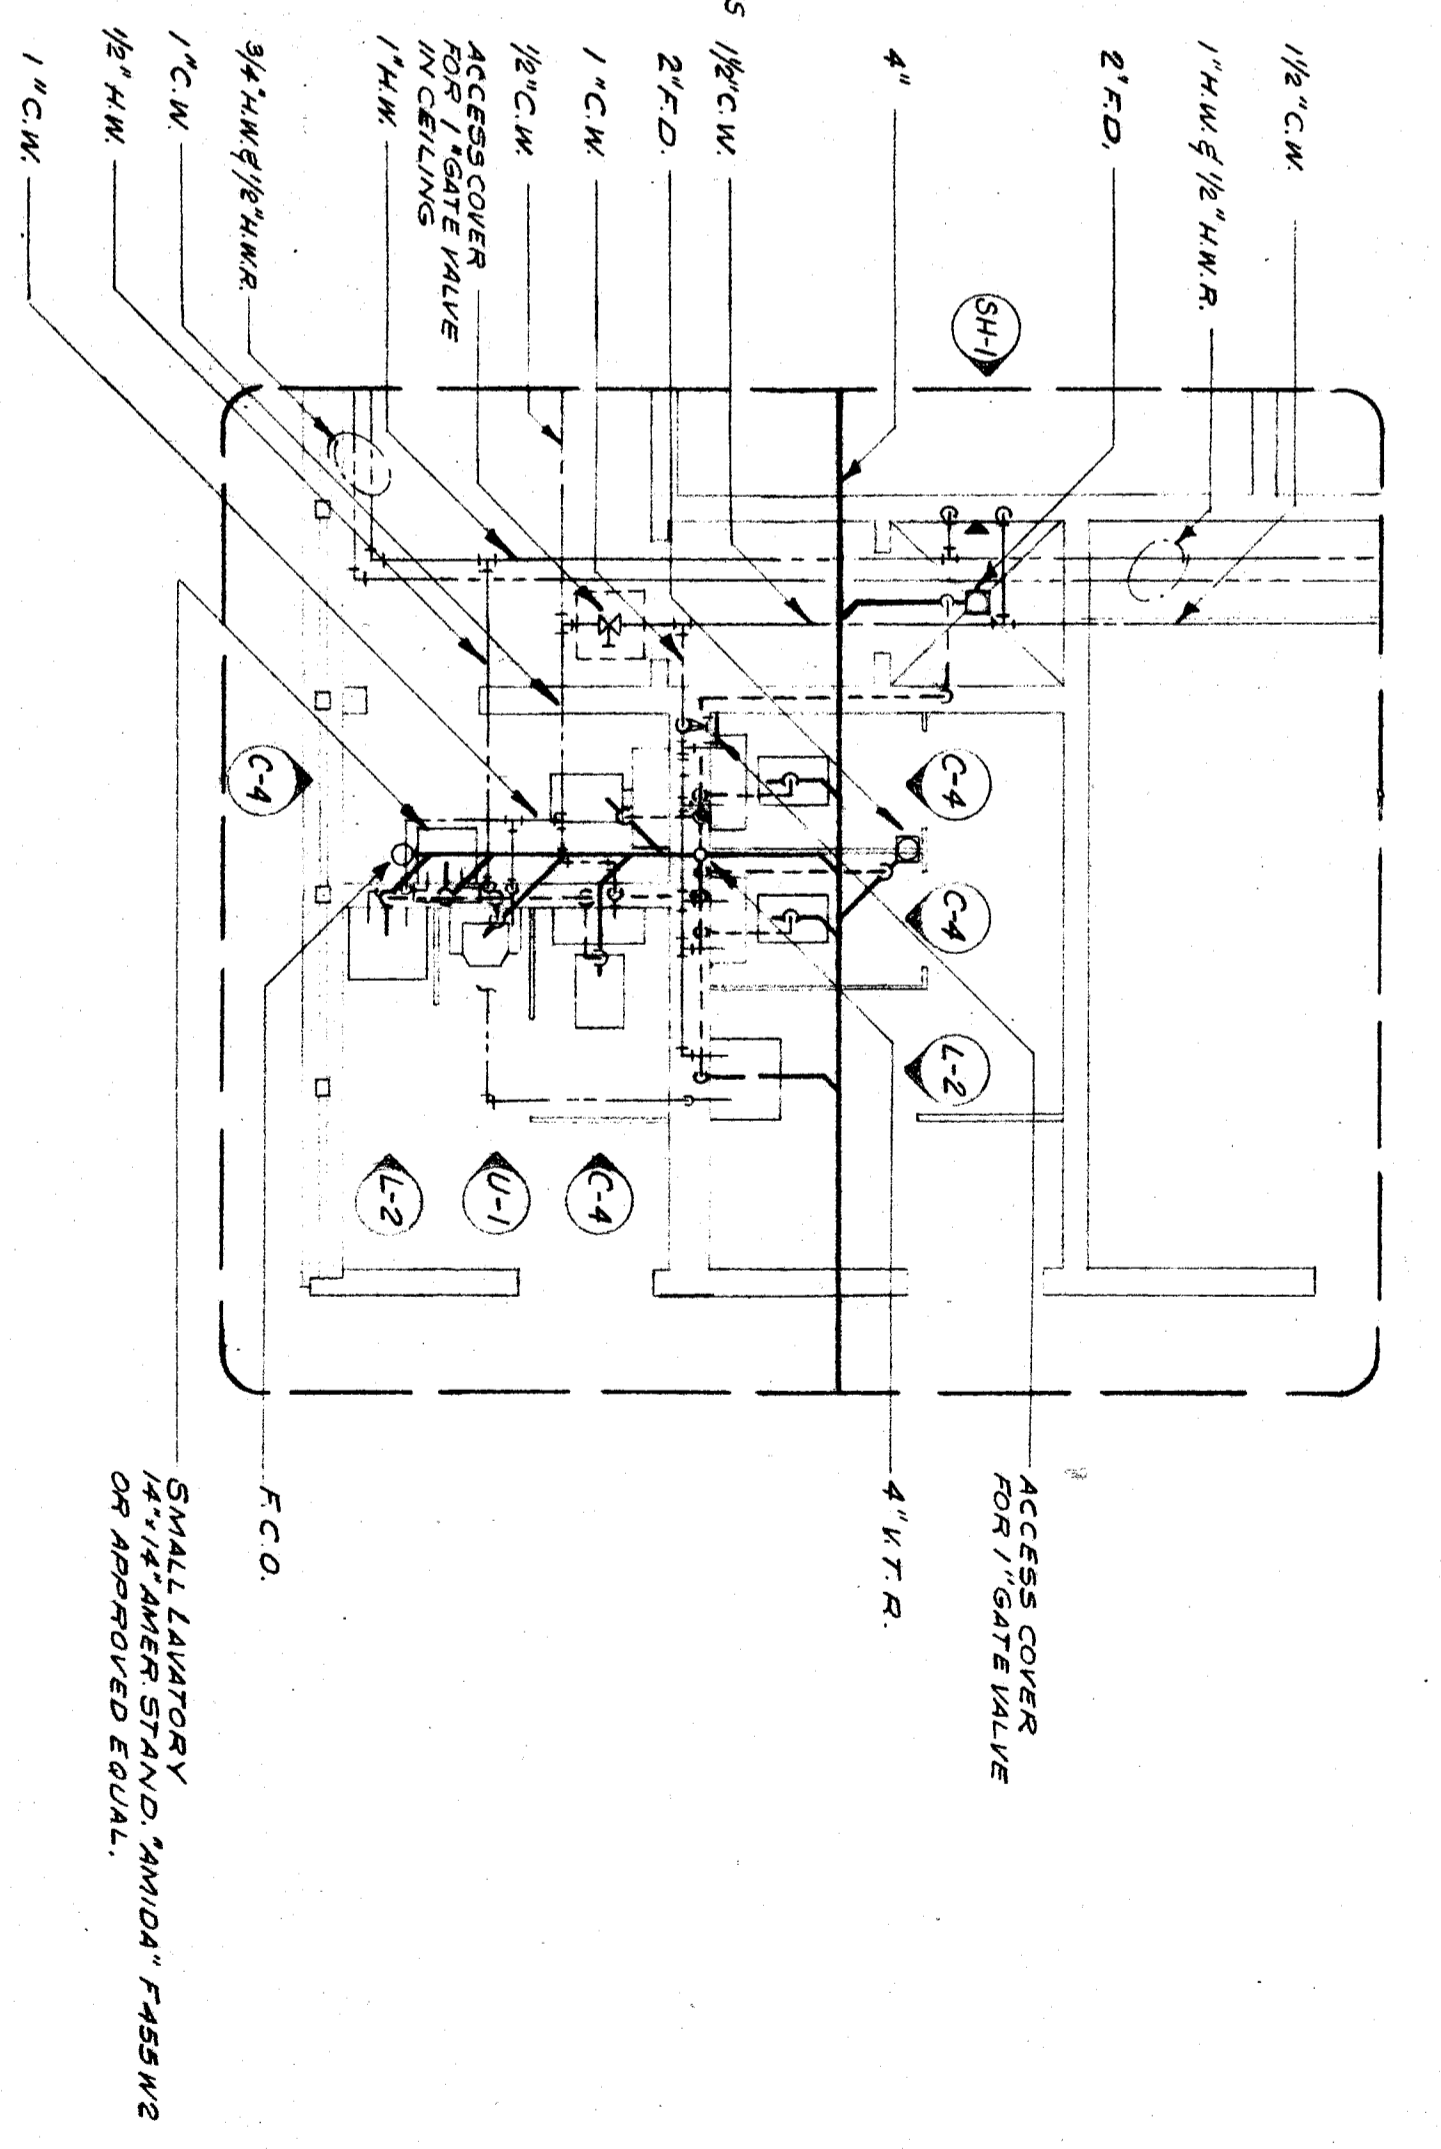



PLAN DETAIL "A" D-2
SCALE 1/4"=1'-0"

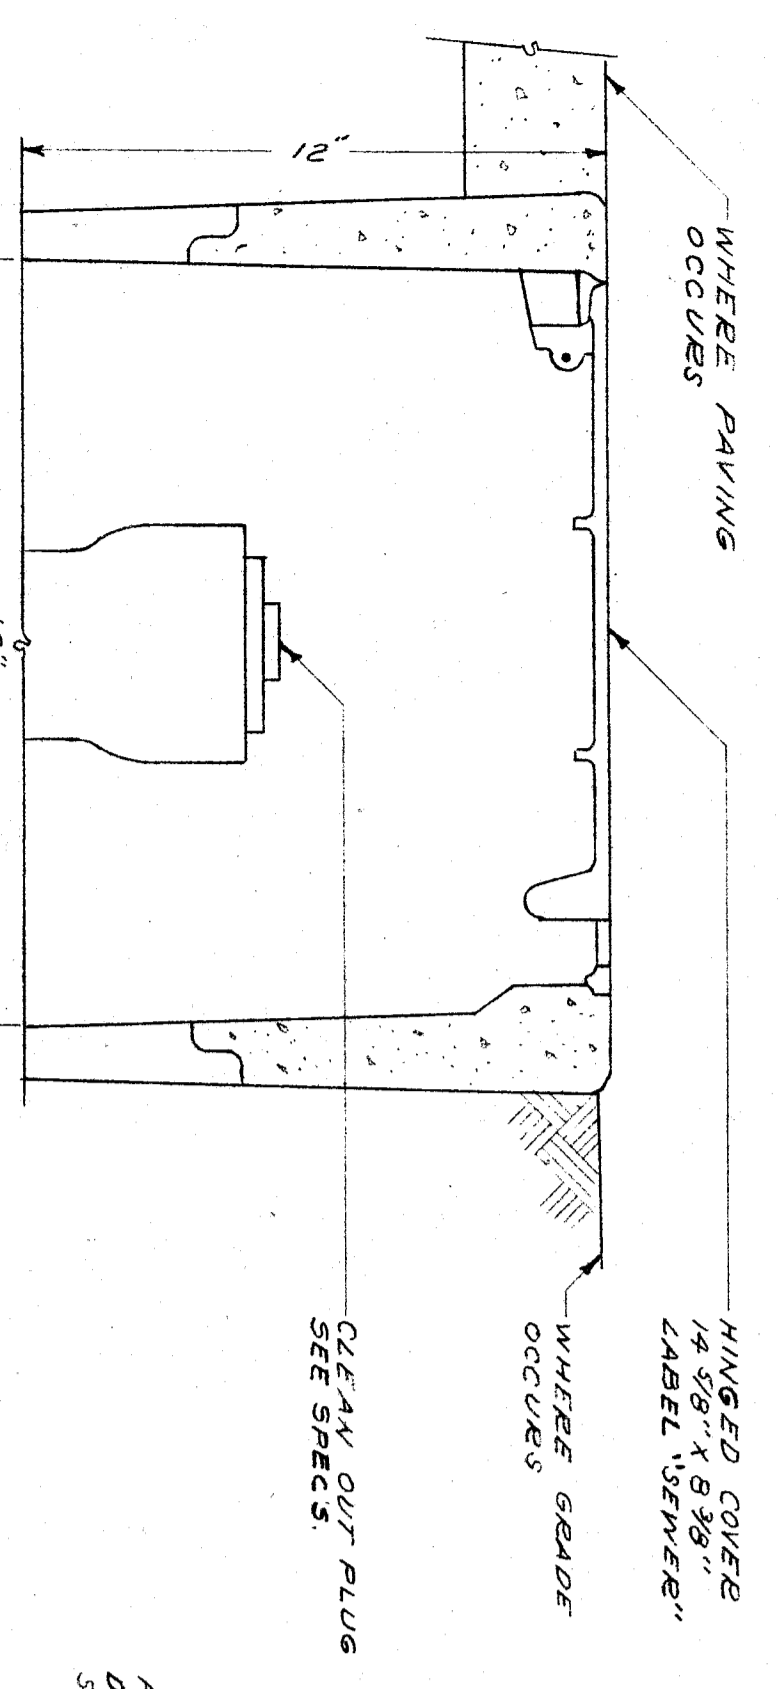


DETAIL-A
SURFACE CLEAR OUT IN BOX
NO SCALE

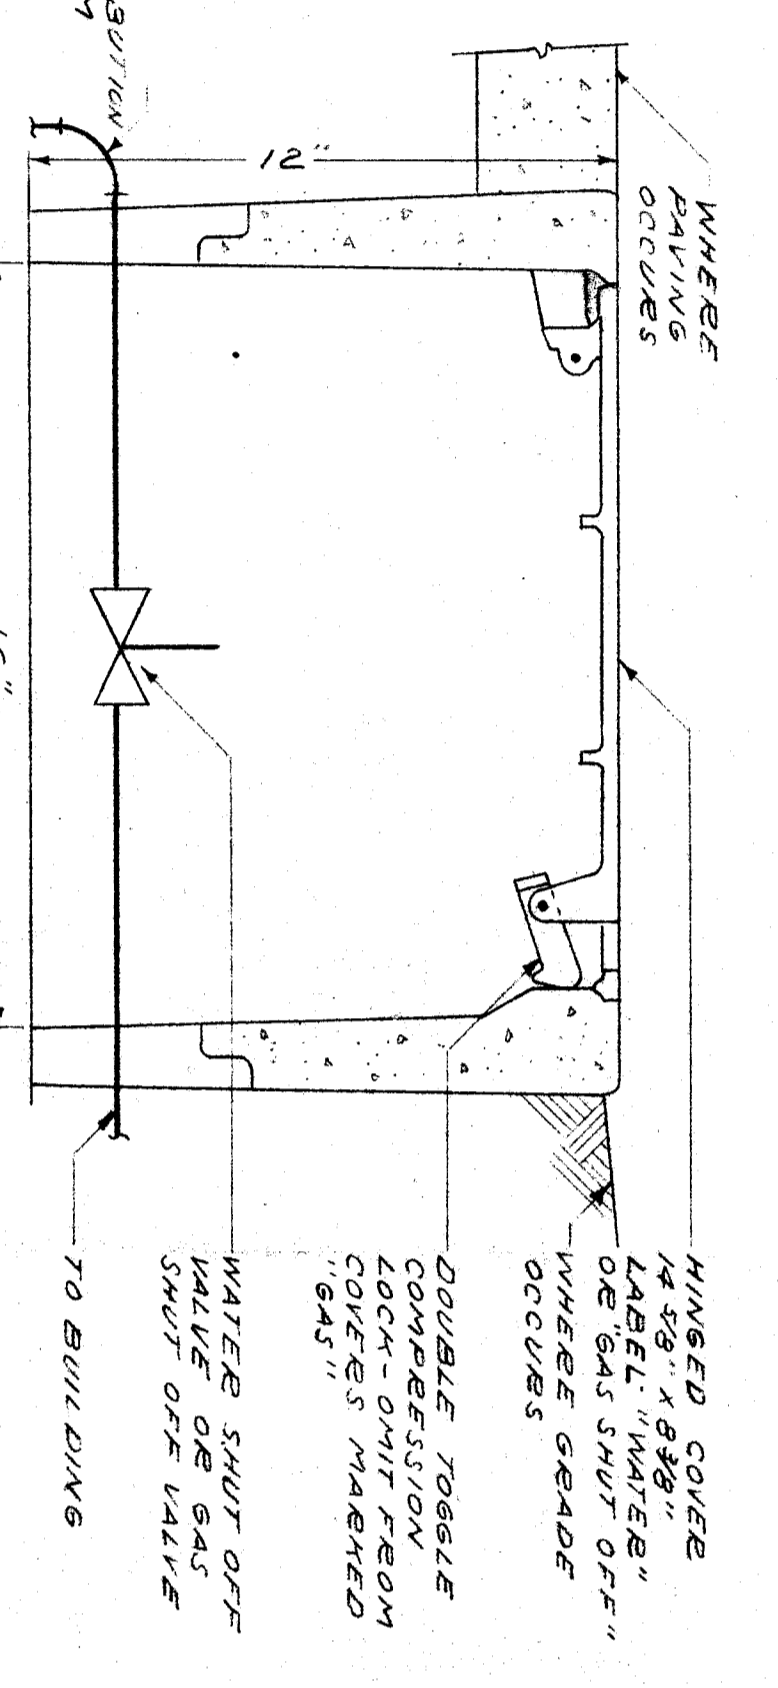

DETAIL-B
WATER OR GAS SHUT OFF IN BOX
NO SCALE

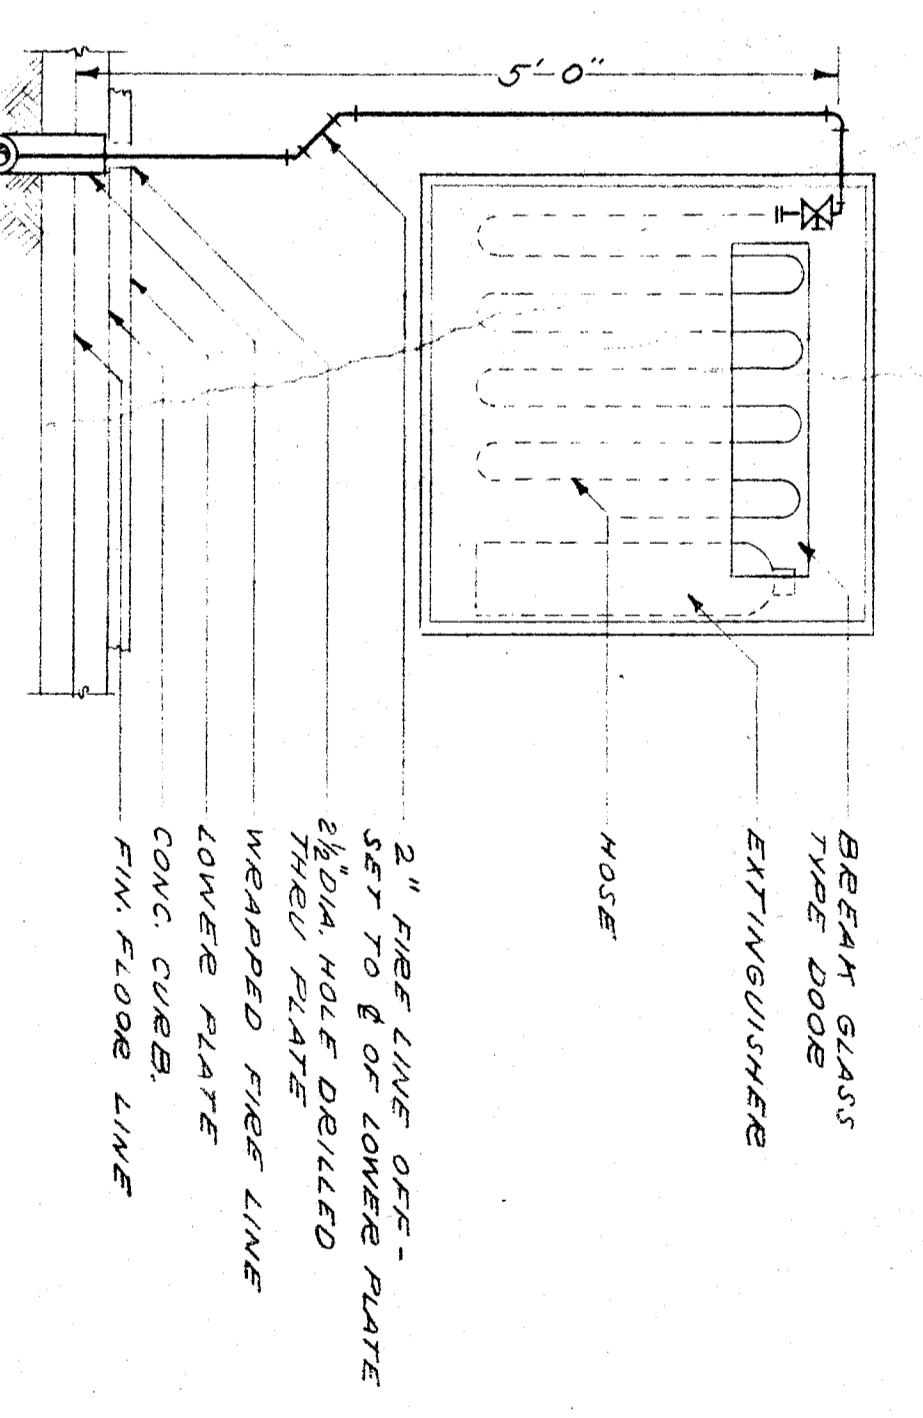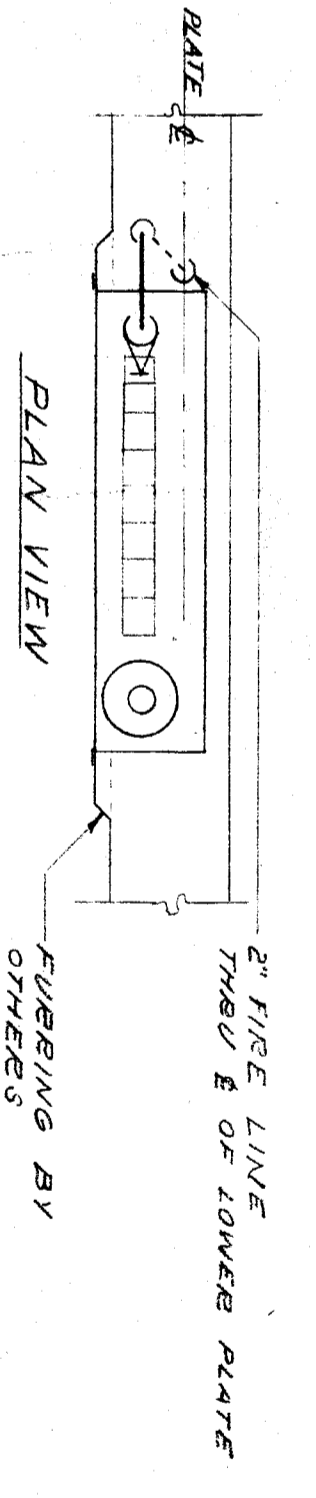

ELEVATION
DETAIL-C
FIRE HOSE & EXTINGUISHER CABINET
NO SCALE

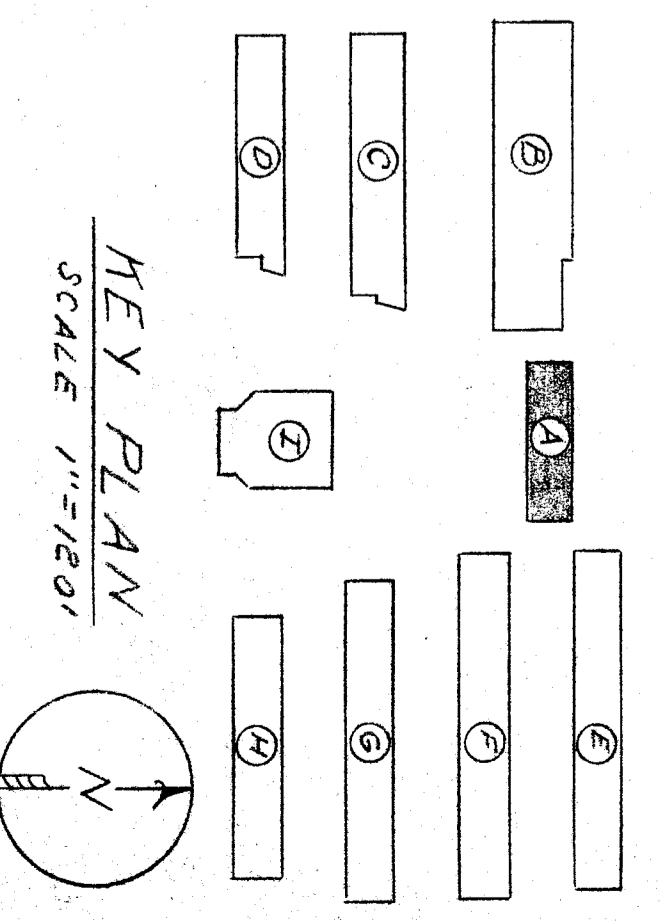

KEY PLAN
SCALE 1/8"=1'-0"

J. S. HAMEL
 ARCHITECT
 201 N. STREET
 BAKERSFIELD
 CALIFORNIA

OFFICE OF SUPERINTENDENT OF SCHOOLS
 APPROVED
 DATE

STATE OF CALIFORNIA
 DEPARTMENT OF PUBLIC WORKS
 DIVISION OF ARCHITECTURE

STATE OF CALIFORNIA
 DEPARTMENT OF PUBLIC WORKS
 DIVISION OF ARCHITECTURE
 APPROVED
 DATE

BAKERSFIELD CITY SCHOOLS
 1000 N. ST. BAKERSFIELD, CALIF.

BOARD OF TRUSTEES

EMERSON JUNIOR HIGH SCHOOL
 BAKERSFIELD CITY SCHOOL DISTRICT
 FOURTH & "P" STREETS
 BAKERSFIELD CALIFORNIA

ERNEST L. MCCOY A.I.A. ARCHITECT
 201 N. STREET
 BAKERSFIELD
 CALIFORNIA

JOB NO. 53-16
 DRAWN BY
 CHECKED
 R.N.O.

DATE 11/2
 SHEET NO. P-2
 OF 6 SHEETS

CHECK AND VERIFY ALL DIMENSIONS AND CONDITIONS AT JOB SITE BEFORE PROCEEDING WITH THE WORK. REPORT ANY DISCREPANCIES TO THE ARCHITECT.