
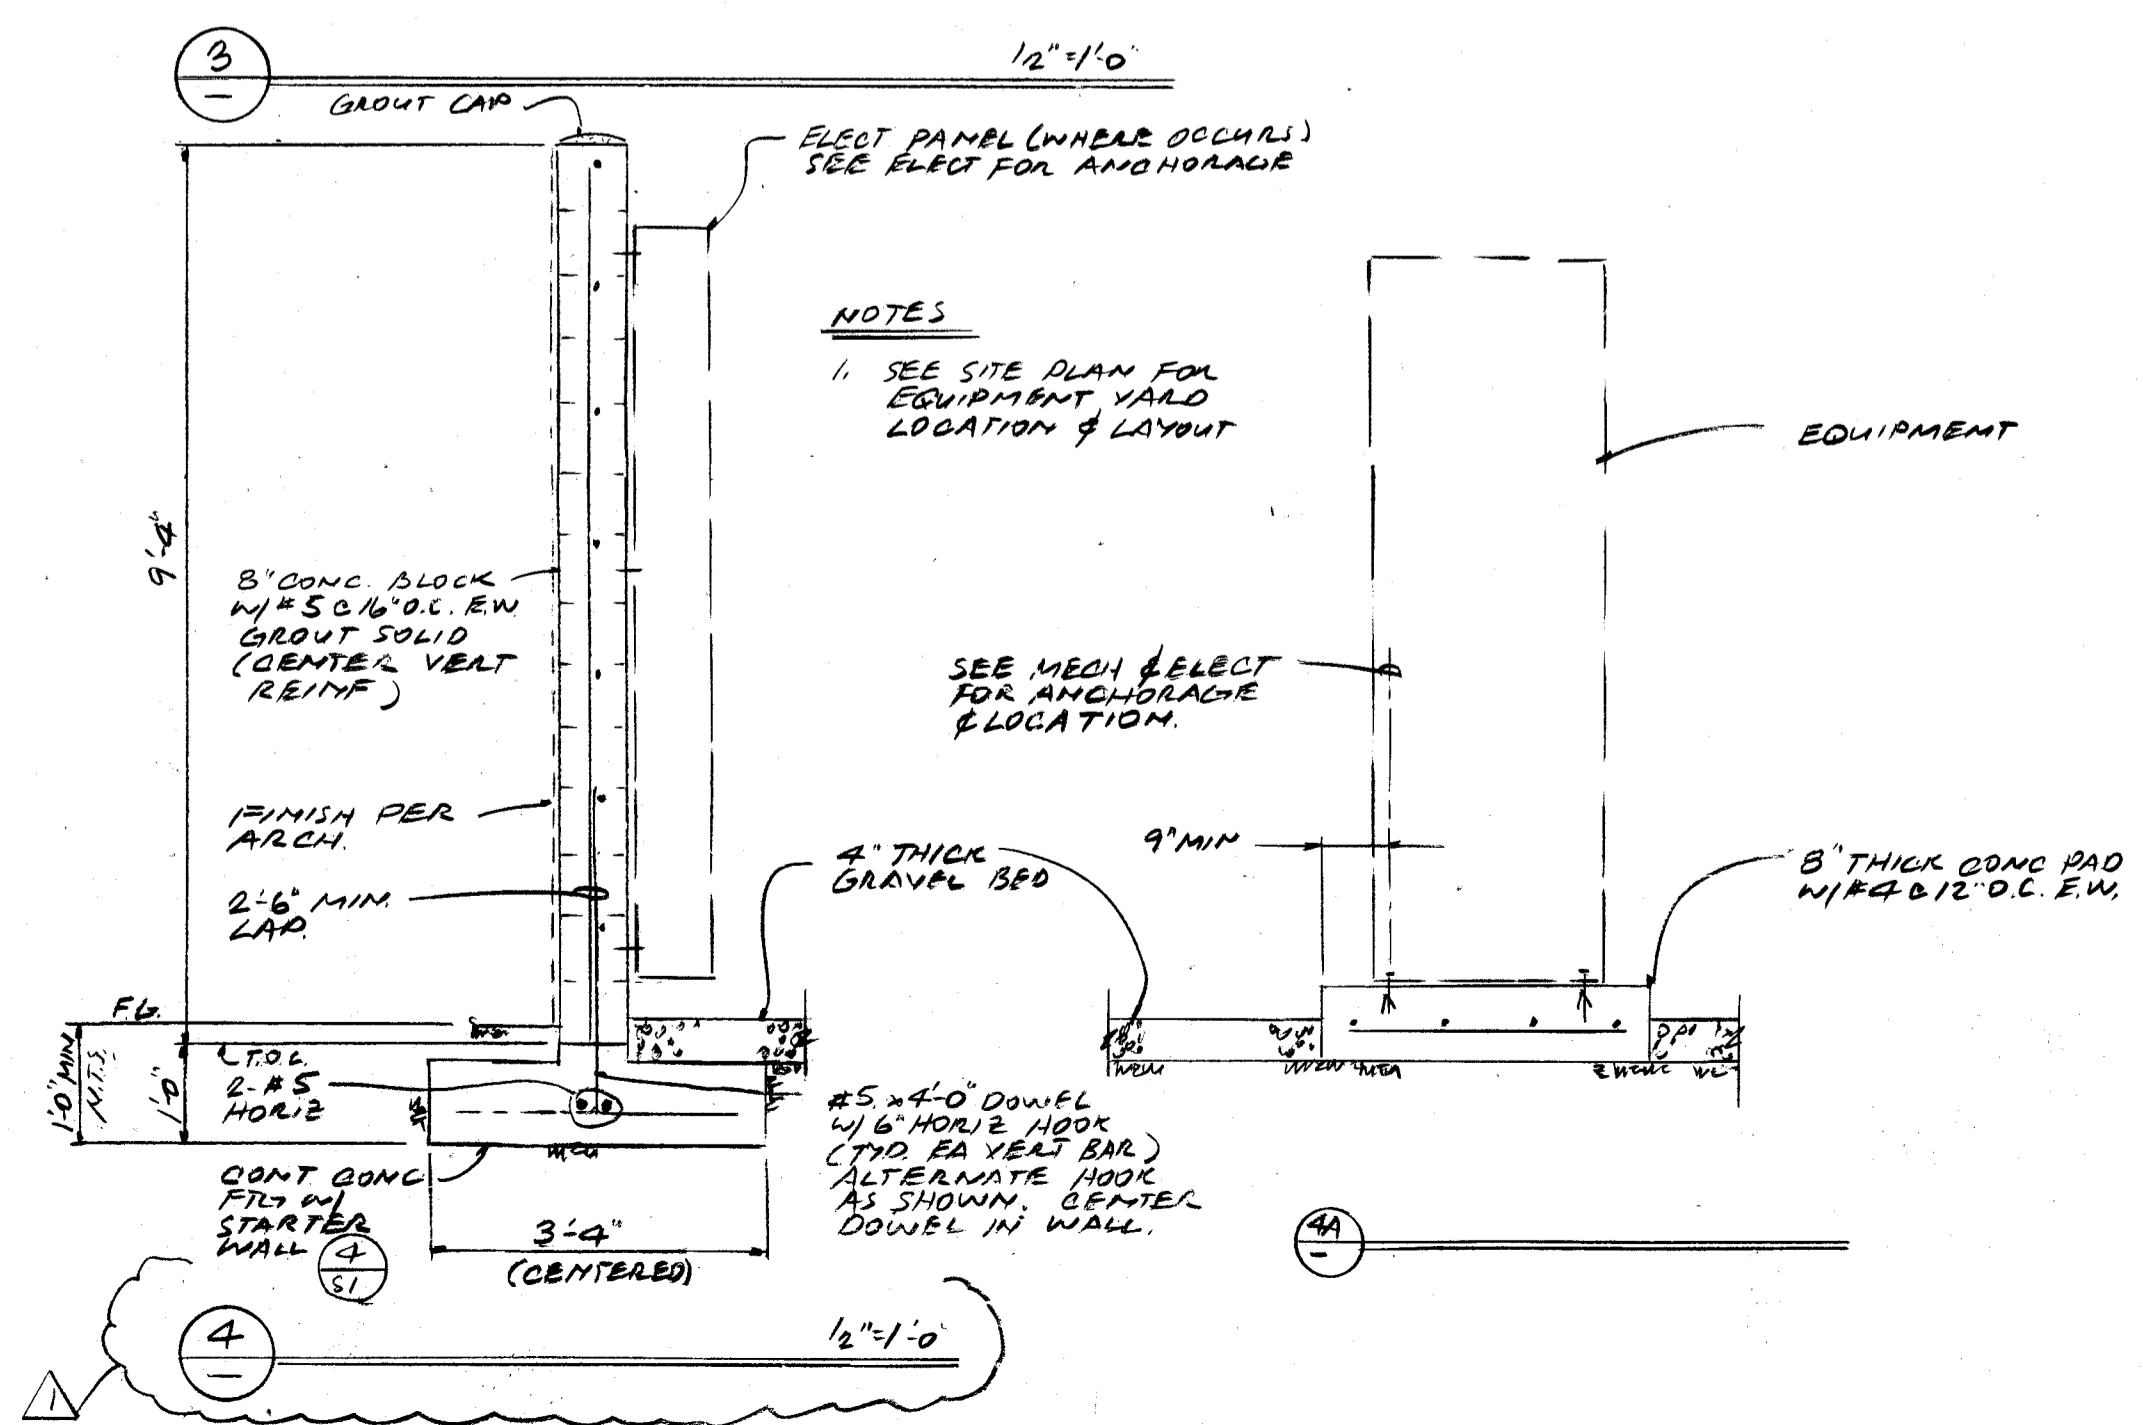


PARTIAL ROOF FRAMING PLAN 1/8"=1'-0" II

NOTE: 1. SEE SHIT S-1 FOR GENERAL NOTES & TYPICAL DETAILS.
 2. SEE NON-STRUCTURAL DRAWINGS FOR ADDITIONAL INFORMATION & DIMENSIONS.
 3. SEE (S) FOR (E) OPNG INHALL DETAILS.

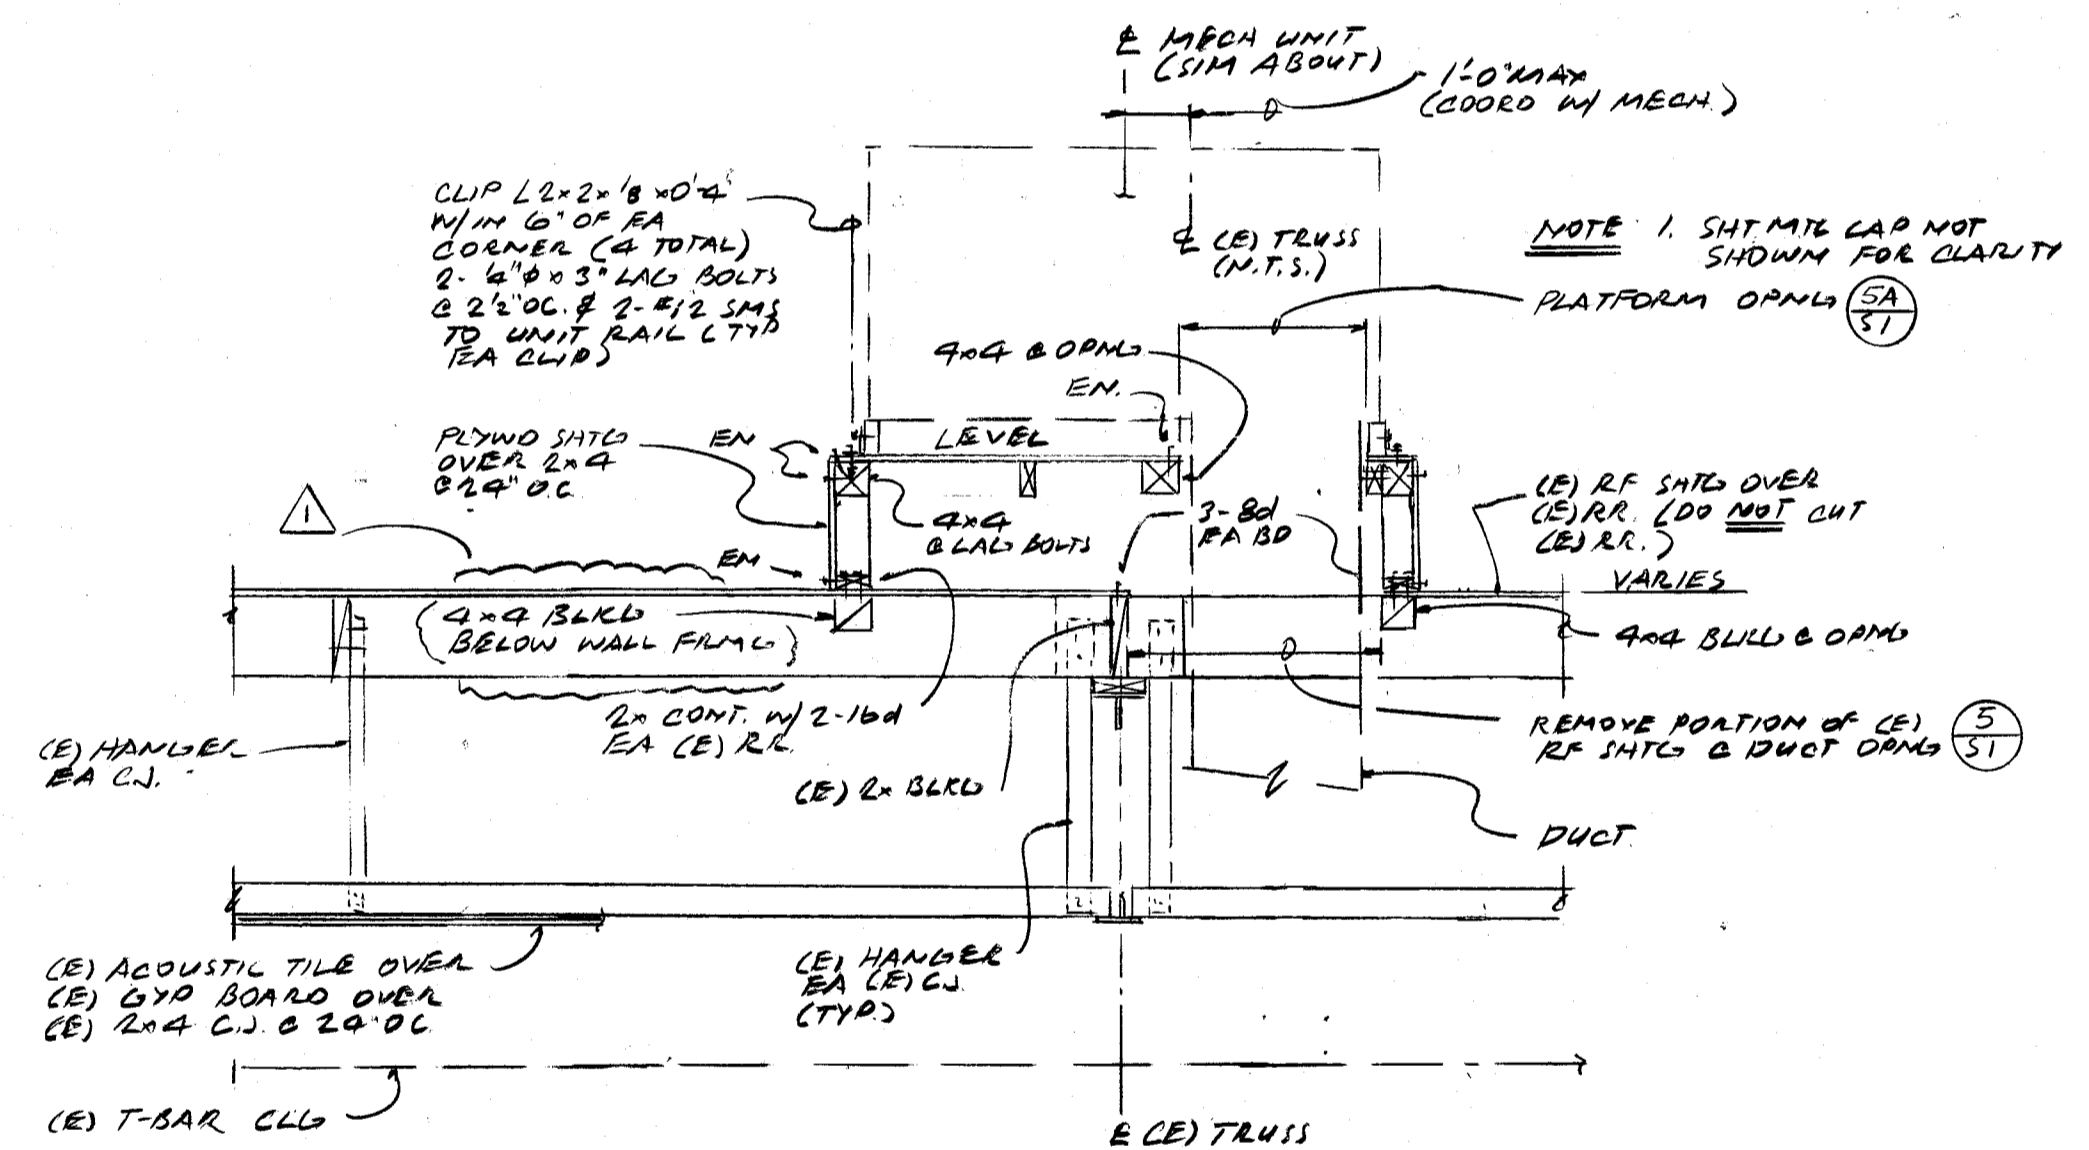

HEATING & COOLING MODIFICATIONS
 CASTRO LANE ELEMENTARY SCHOOL
 2600 ROSE MARIE DRIVE
 BAKERSFIELD CITY SCHOOL DISTRICT

Lawrence · Nye · Becker Associates
 CONSULTING MECHANICAL ENGINEERS, INCORPORATED
 1400 Easton Drive, Suite 130
 Bakersfield, California 93309
 (805) 922-9211 FAX 805-922-8387

