



MPPE
MECHANICAL PLUMBING PIPELINE ELECTRICAL
11215 W. BROADWAY
SUITE 300
CANTON, CA 94021
TEL: (925) 381-1111
WWW.MPPE.COM

IDENTIFICATION STAMP
DIV OF THE STATE ARCHITECT
APR 03 1 2 8 1 7
AC 14418
LEWIS J. ARCHIBALD
DATE APR 1 8 2010

NO. 1

Checked by: AC


Checked by: PH

No.	Date	Description


MODERNIZATION PROJECT AT
EVERGREEN ELEMENTARY SCHOOL
2600 ROSE LANE DRIVE
BAKERSFIELD, CA 93304

BAKERSFIELD CITY SCHOOL DISTRICT
**BUILDING C ELECTRICAL
DEMOLITION PLAN
BUILDING C ELECTRICAL
PLAN**

Job No. **1894300**
Date: **1-14-2009**
E-5.0

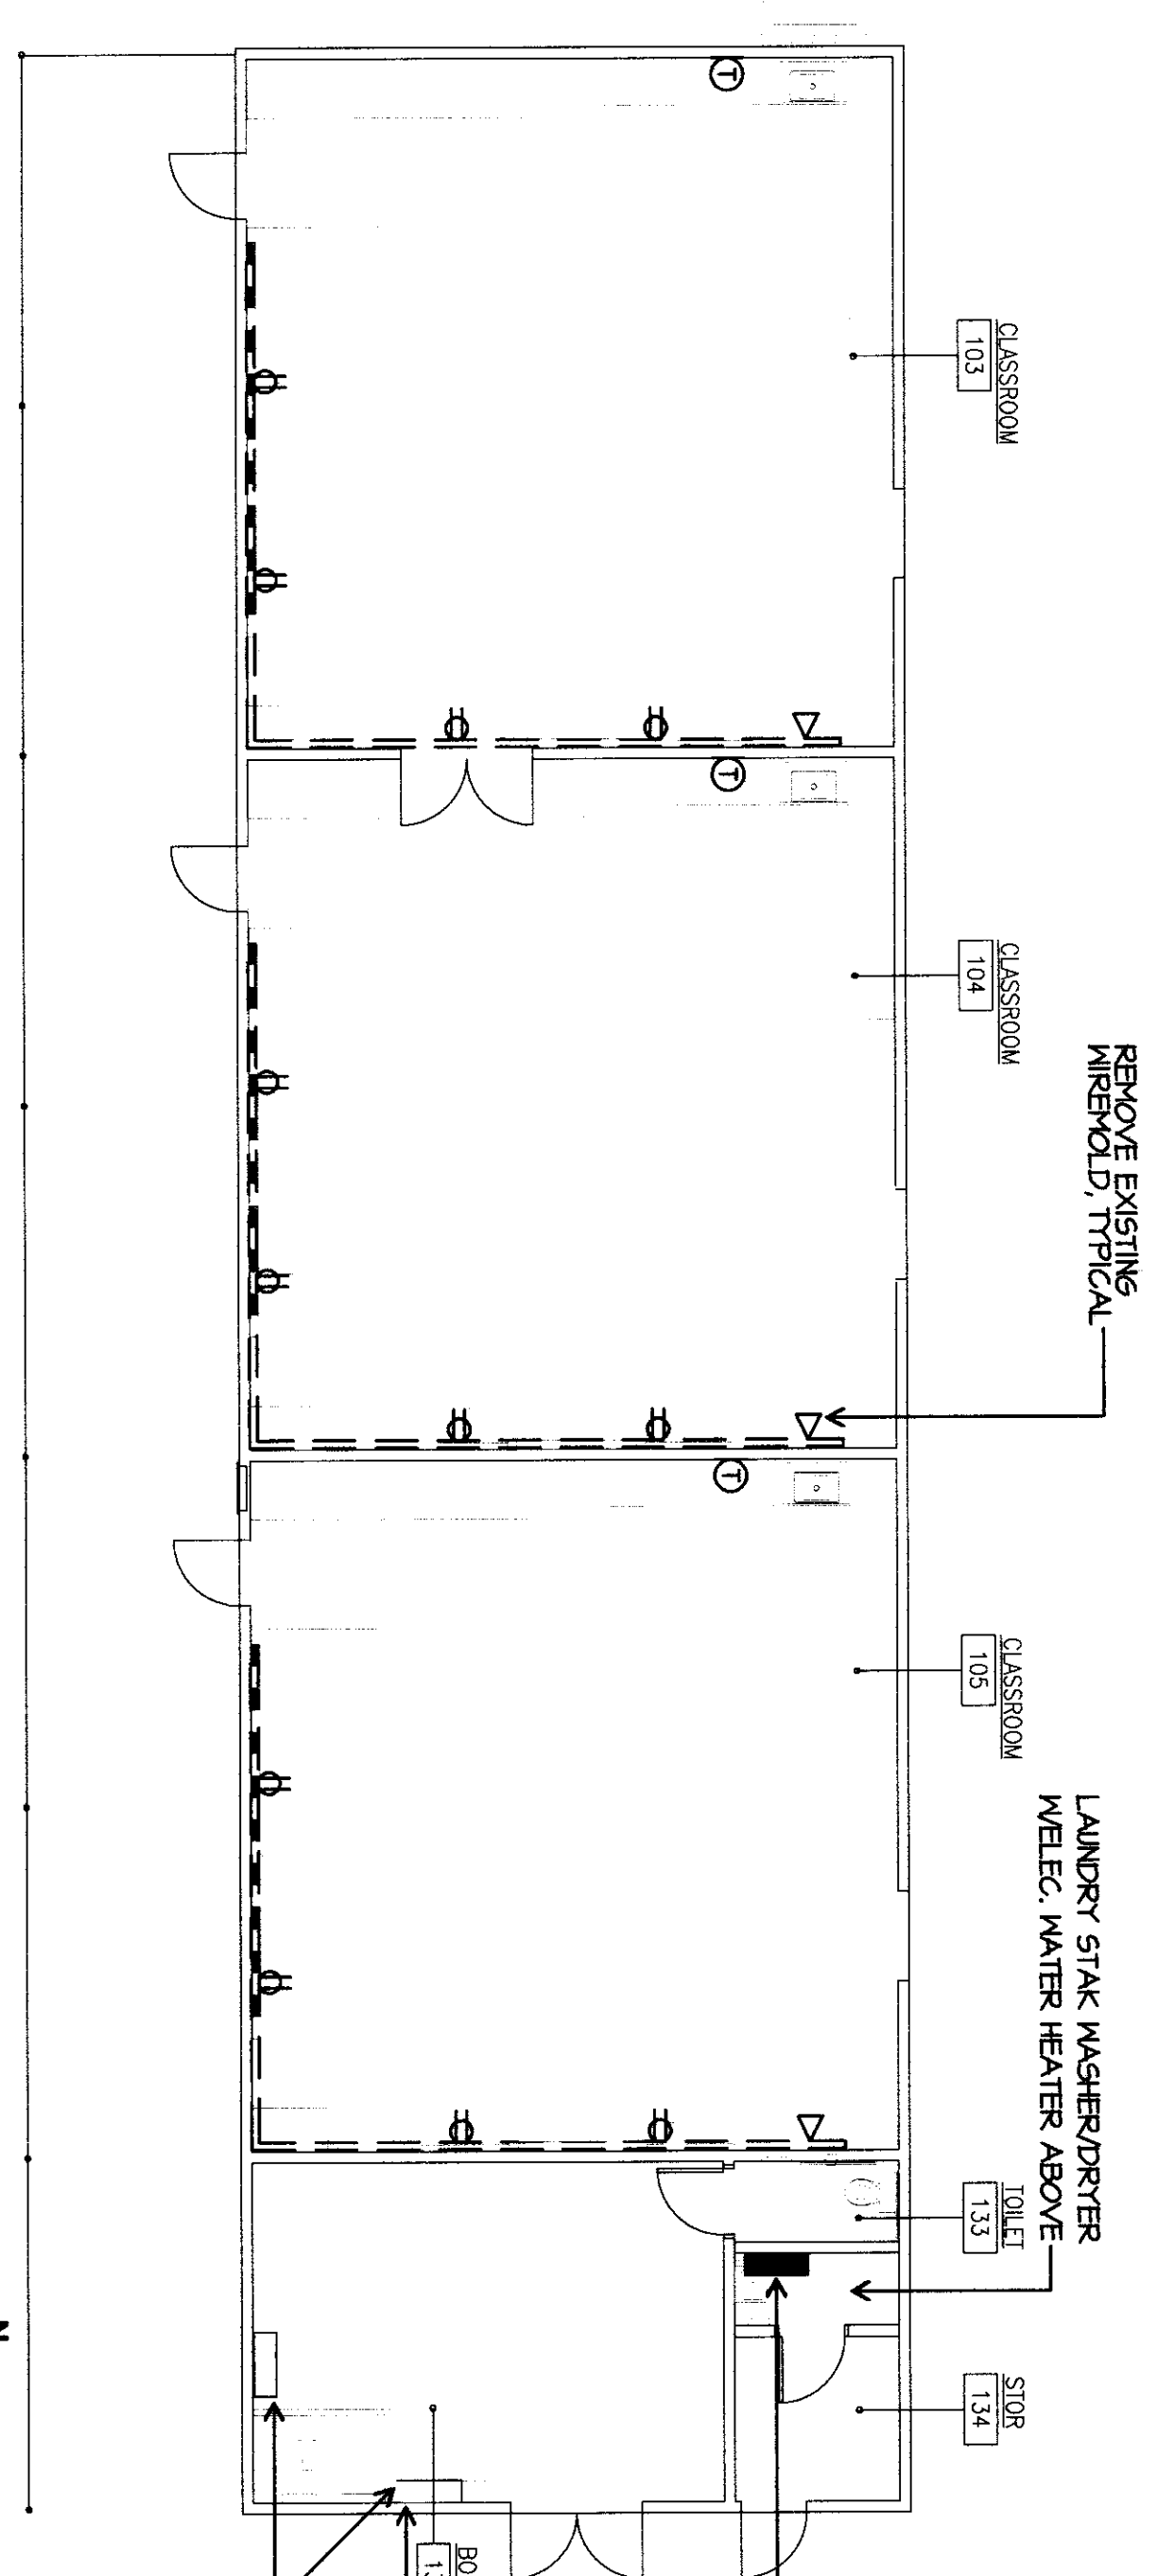

- ELECTRICAL DEMOLITION PLAN NOTES**
- 1 CONTRACTOR SHALL REMOVE DEVICES, BOXES, FITTINGS, CONDUIT, SURFACE RACKWAY AND CONDUCTORS, ETC., BACK TO OPENING. COORDINATE WITH ARCHITECT FOR REPAIRS WITH ROBERT VANTASSIL, SUPERVISOR SCHOOL PLANNING AND CONSTRUCTION, BAKERSFIELD CITY SCHOOL DISTRICT, 661-631-5885.
 - 2 WHERE REMOVED DEVICES, ETC. SERVE DOWNSTREAM ONES TO REMAIN, RE-CONNECT THESE.

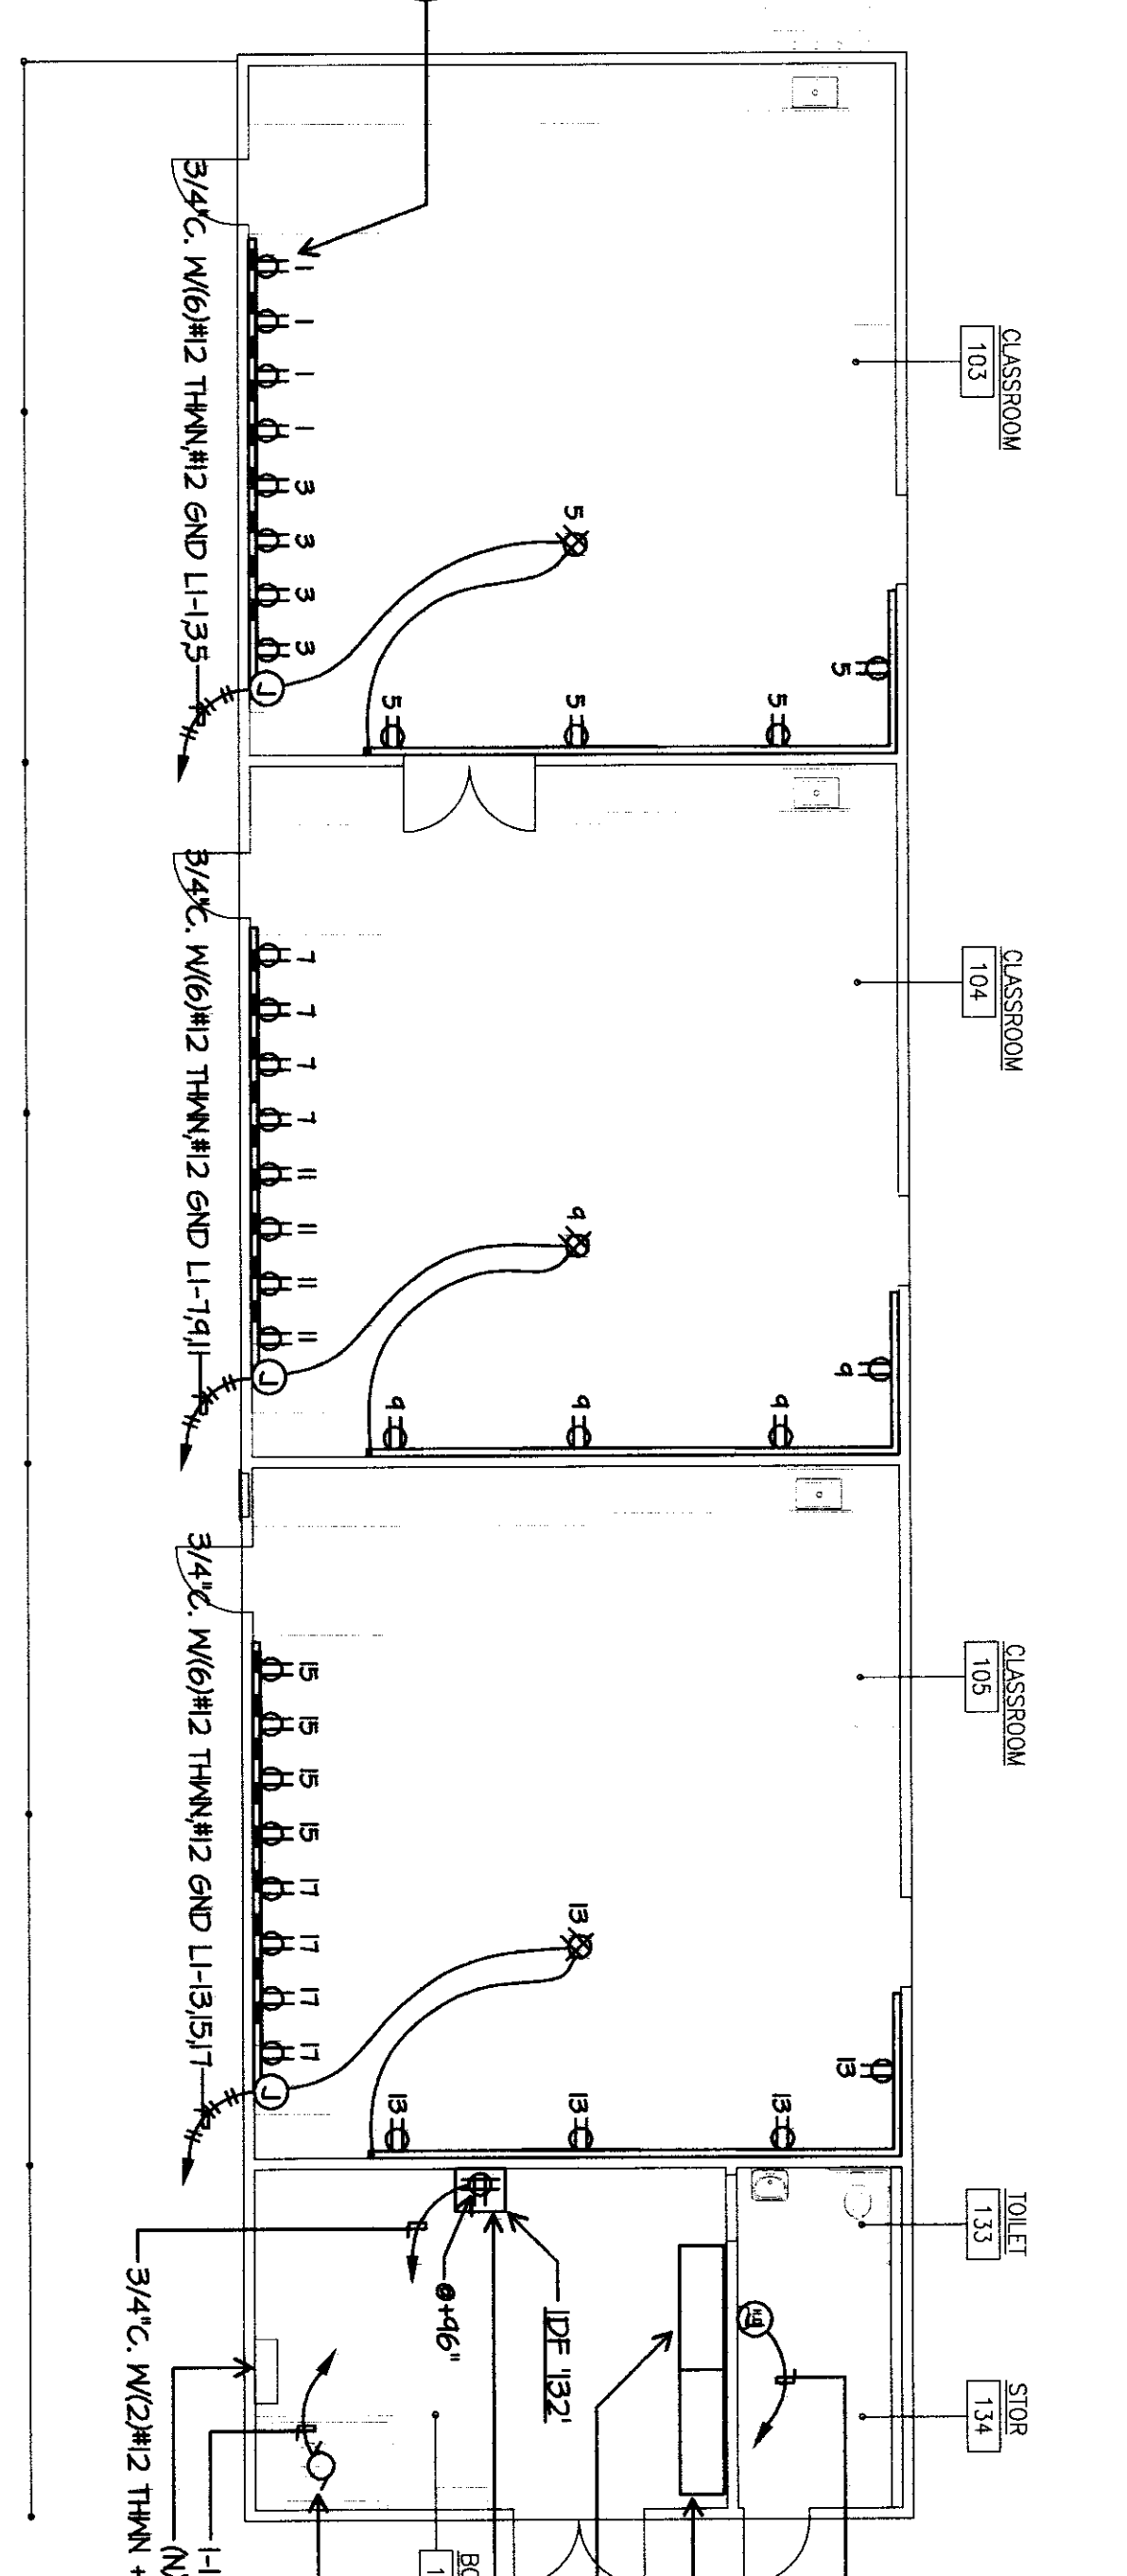

1
2
3
4
5
 A
B
C
D
E
F