
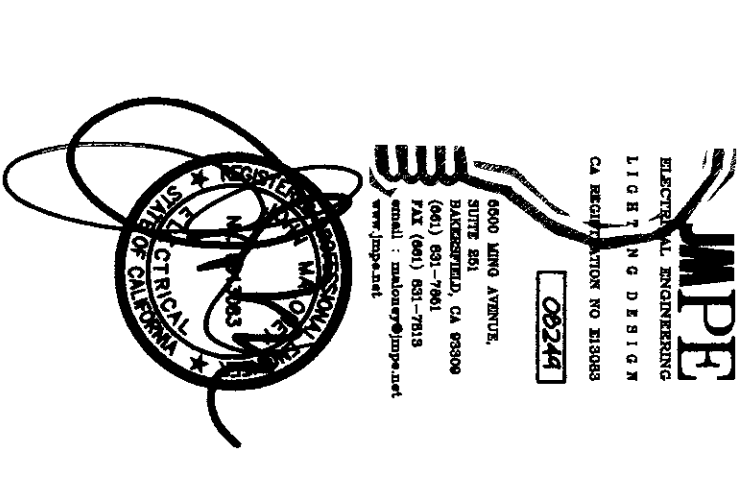


FLEWELLING & WOODY  
architects education

HEADQUARTERS OFFICE:  
141 South Lake Avenue, Suite 100  
Brea, CA 92603  
951.444.3372 FAX 951.444.8477  
EMAIL: [info@flewellingandwoody.com](mailto:info@flewellingandwoody.com)

ANTELOPE VALLEY OFFICE:  
1033 West Central Boulevard  
Bakersfield, CA 93311  
805.842.8777 FAX 805.842.8343  
EMAIL: [bakersfield@flewellingandwoody.com](mailto:bakersfield@flewellingandwoody.com)

An Employee Owned Corporation

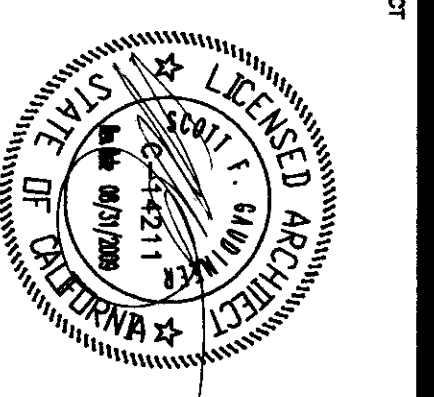

REGISTERED STATE ARCHITECT  
APPROX 11/28/17  
AC 11/28/17  
DATE 11/28/17

Project: MODERNIZATION PROJECT AT EVERGREEN ELEMENTARY SCHOOL  
2600 ROSE LAUREL DRIVE  
BAKERSFIELD, CA 93304

Client: BAKERSFIELD CITY SCHOOL DISTRICT



Project Name: BUILDING F COMMUNICATION DEMOLITION PLAN  
BUILDING F COMMUNICATION PLAN

Job No: 1894200  
Date: 1-14-2009

COMMUNICATION DEMOLITION PLAN NOTES


- 1 REFER TO MECHANICAL PLANS FOR COORDINATION, TYPICAL.
- 2 REMOVE WIREMOLD COMPLETE, TYPICAL. REMOVE TV, DATA AND TELEPHONE DUCKS. REMOVE ALL CABLE COMPLETE, TYPICAL.
- 3 REMOVE SPEAKERS AND ALL SPEAKER CABLE COMPLETE, TYPICAL.

BUILDING F COMMUNICATION DEMOLITION PLAN

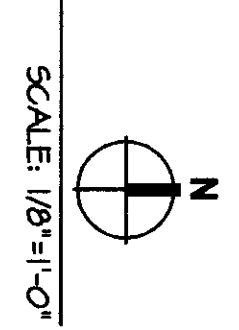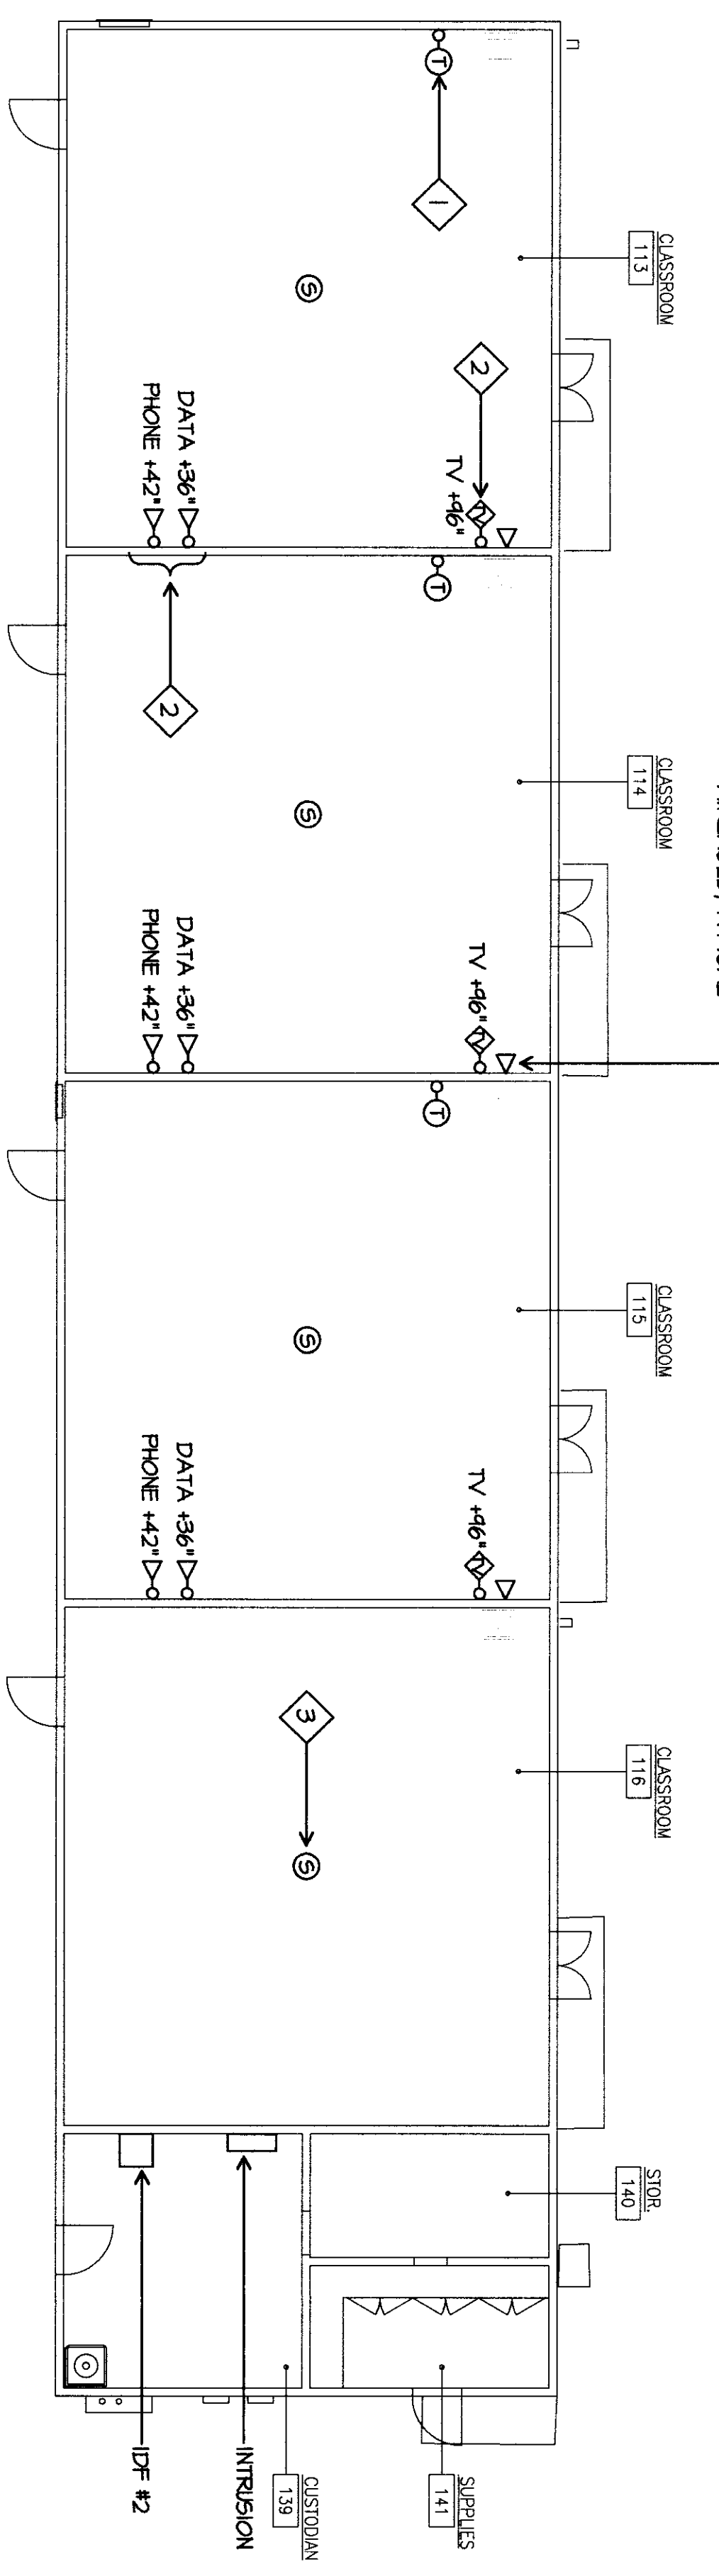

COMMUNICATION PLAN NOTES

- 1 CONTRACTOR SHALL PROVIDE NEW IDF ENCLOSURE, INSTALL AND CONNECT NEW COMPONENTS MATCH EXISTING TYPICAL. DATA BACK ENCLOSURE SHALL BE MADE AT PLANTER ROOM WITH A REAR GLASS FRONT DOOR WHICH PROVIDE FOR TV AND TELEPHONE TERMINATIONS.
- 2 SUPPORT THE PHONE AND/OR DATA AND/OR SPEAKER CABLE RUN FROM TV WALL/HOOKS AT LEAST 8" ABOVE CEILING, TYPICAL. COMMUNICATION CABLES SUPPORT TYPICAL.
- 3 PROVIDE AT LAG NODS, #802W 2W/7W OR EQUAL) CEILING MOUNTED SPEAKER. PROVIDE A BRACED CABLE BACK HUBS WITH TERMINATE ON CABLE. PROVIDE A BRACED CABLE BACK HUBS WITH TERMINATE ON CABLE AT EACH SPEAKER LOCATION.
- 4 REMOVE EXISTING COAXIAL CABLE AND PROVIDE NEW COAXIAL CABLE (SPEAKER) CABLE. GENERAL CABLE #800 TO IDF CABINET. LEAVE ONE FOOT EXTRA CABLE LENGTH IN IDF ENCLOSURE.
- 5 SURFACE MOUNT WIREMOLD BRAND, TWO COMPARTMENT 5-600 SERIES RACKS WITH SHIRT COVER, TYPICAL. CONTRACTOR SHALL PROVIDE ALL ACCESSORIES. CONTRACTOR SHALL PROVIDE TYPICAL COMMUNICATIONS PLAN, TYPICAL. COMMUNICATIONS PLAN SHALL BE PROVIDED TO THE ARCHITECT FOR REVIEW AND APPROVAL. PROVIDE RESULTS TO CABY TV/IDF OR COMMUNICATE WITH CABY TV/IDF, NETWORK SYSTEMS ENGINEER FOR BAKERSFIELD CITY SCHOOL DISTRICT, 805.491.4914.
- 6 PROVIDE 8 CABLES BACK TO COBALT IDF AND TERMINATE ON PATCH PANEL, TYPICAL.
- 7 PROVIDE BLONDER TONGUE T-TAPS WITH QUADSHIELD COMPRESSION TERMINATIONS, TYPICAL. CABLE CONDUITS TO ADJACENT PORTABLE CLASSROOM NETWORK TV CABLE SHALL BE RIGID AND SHIELD CABLE. PROVIDE 15' EACH CABLE FOR ATTENUATION, PROVIDE RESULTS TO CABY TV/IDF OR COMMUNICATE WITH CABY TV/IDF, NETWORK SYSTEMS ENGINEER FOR BAKERSFIELD CITY SCHOOL DISTRICT, 805.491.4914.
- 8 EXTERIOR SPEAKER PER SPECIFICATIONS.

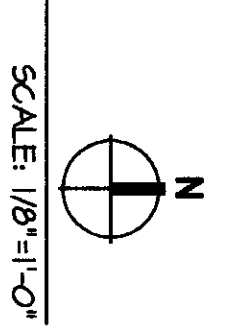

BUILDING F COMMUNICATION PLAN

