




SCHEMATIC DIAGRAM OF COOLER MAKEUP WATER

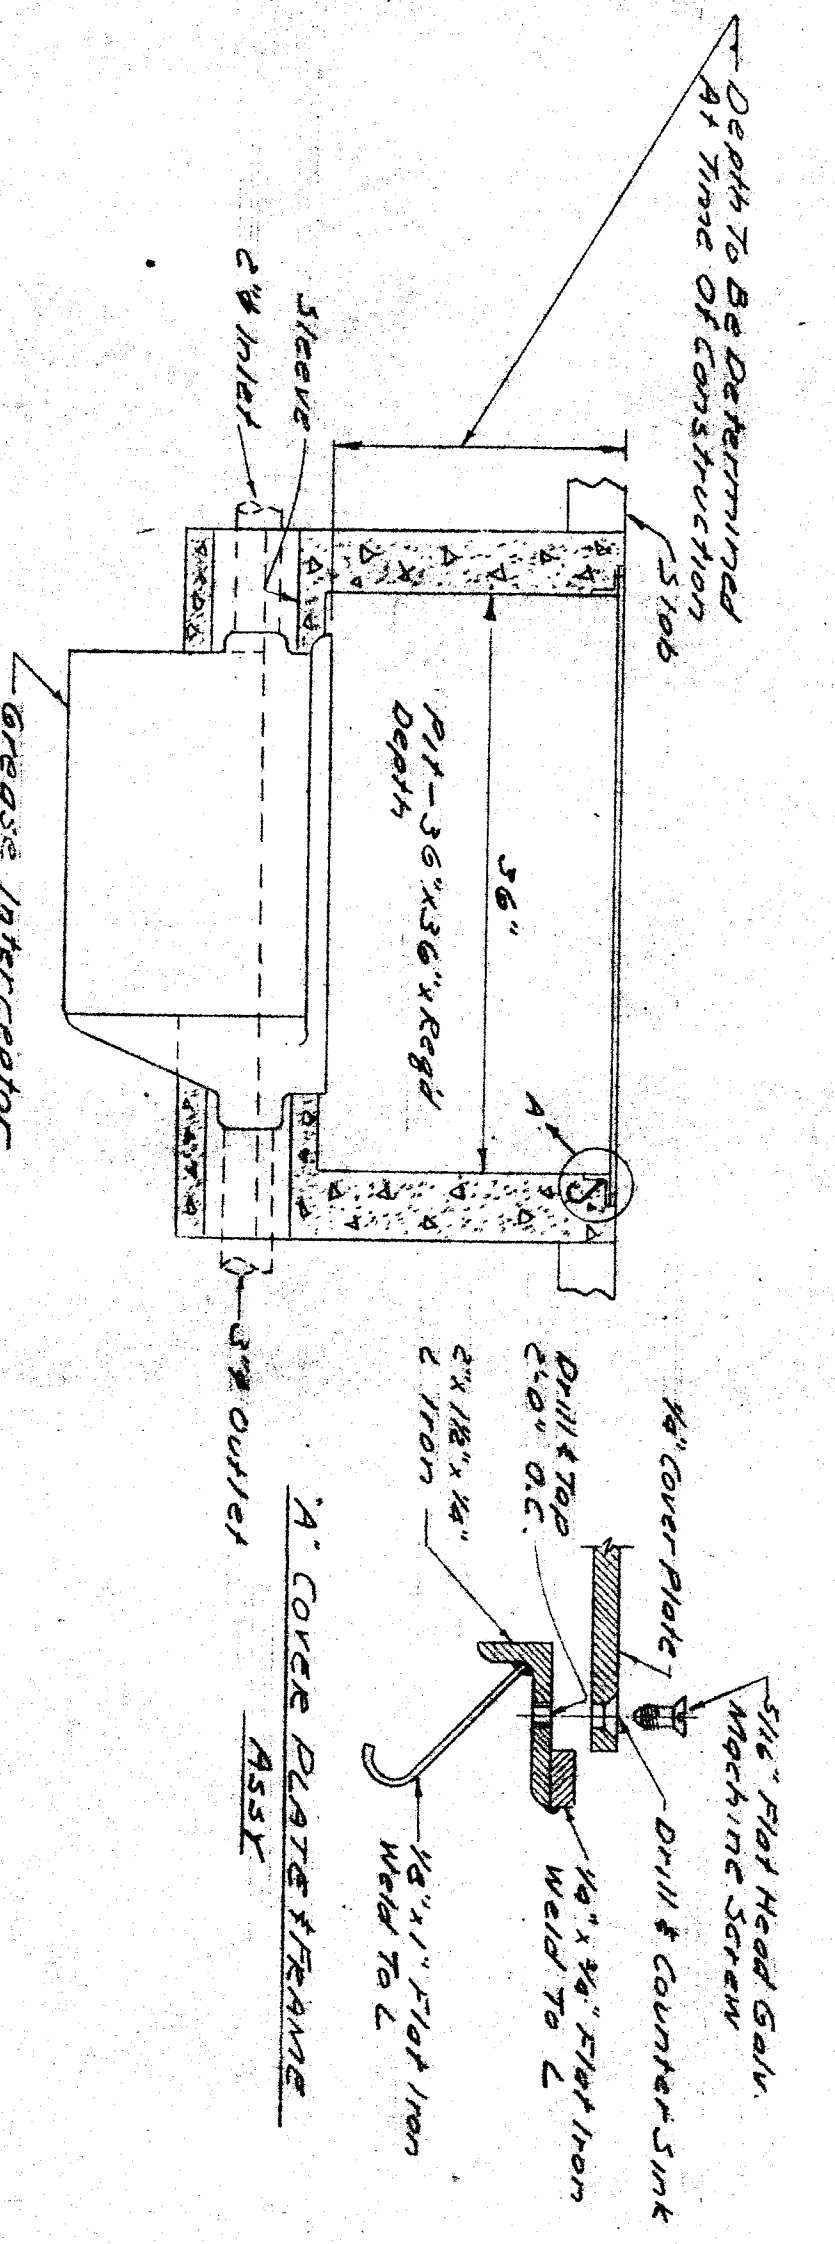

DETAIL OF CONCRETE PIT FOR GREASE INTERCEPTOR

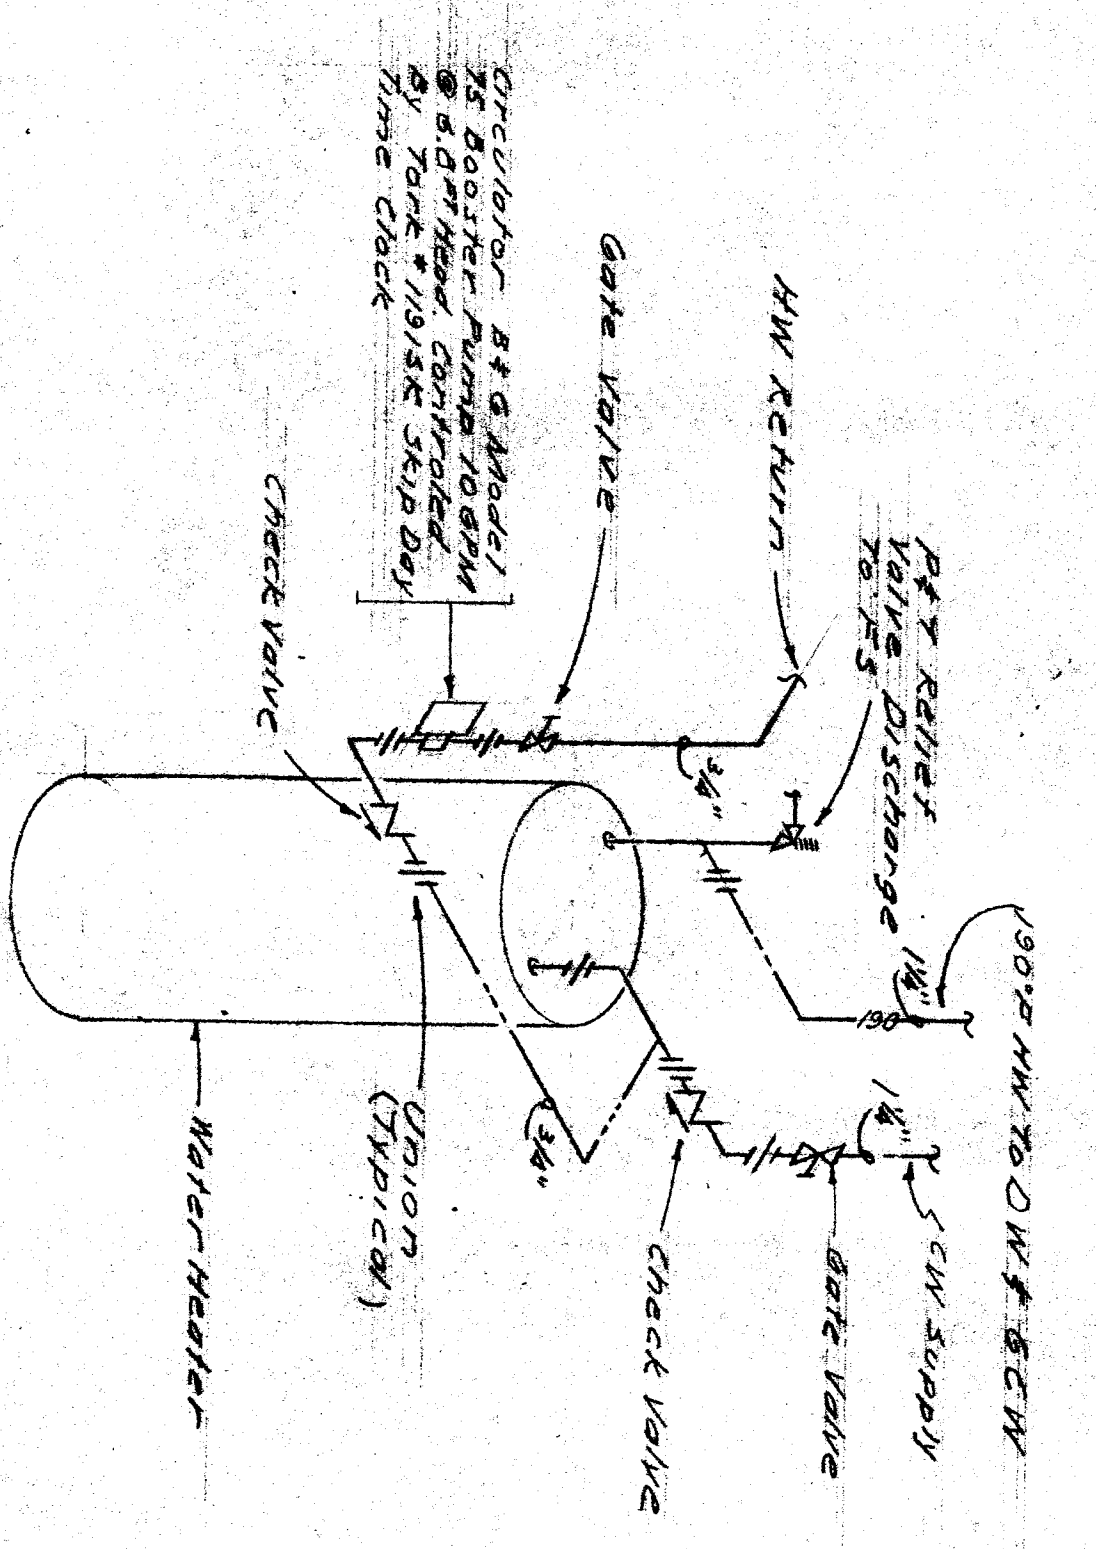

SCHEMATIC DIAGRAM OF WATER HEATER PIPING

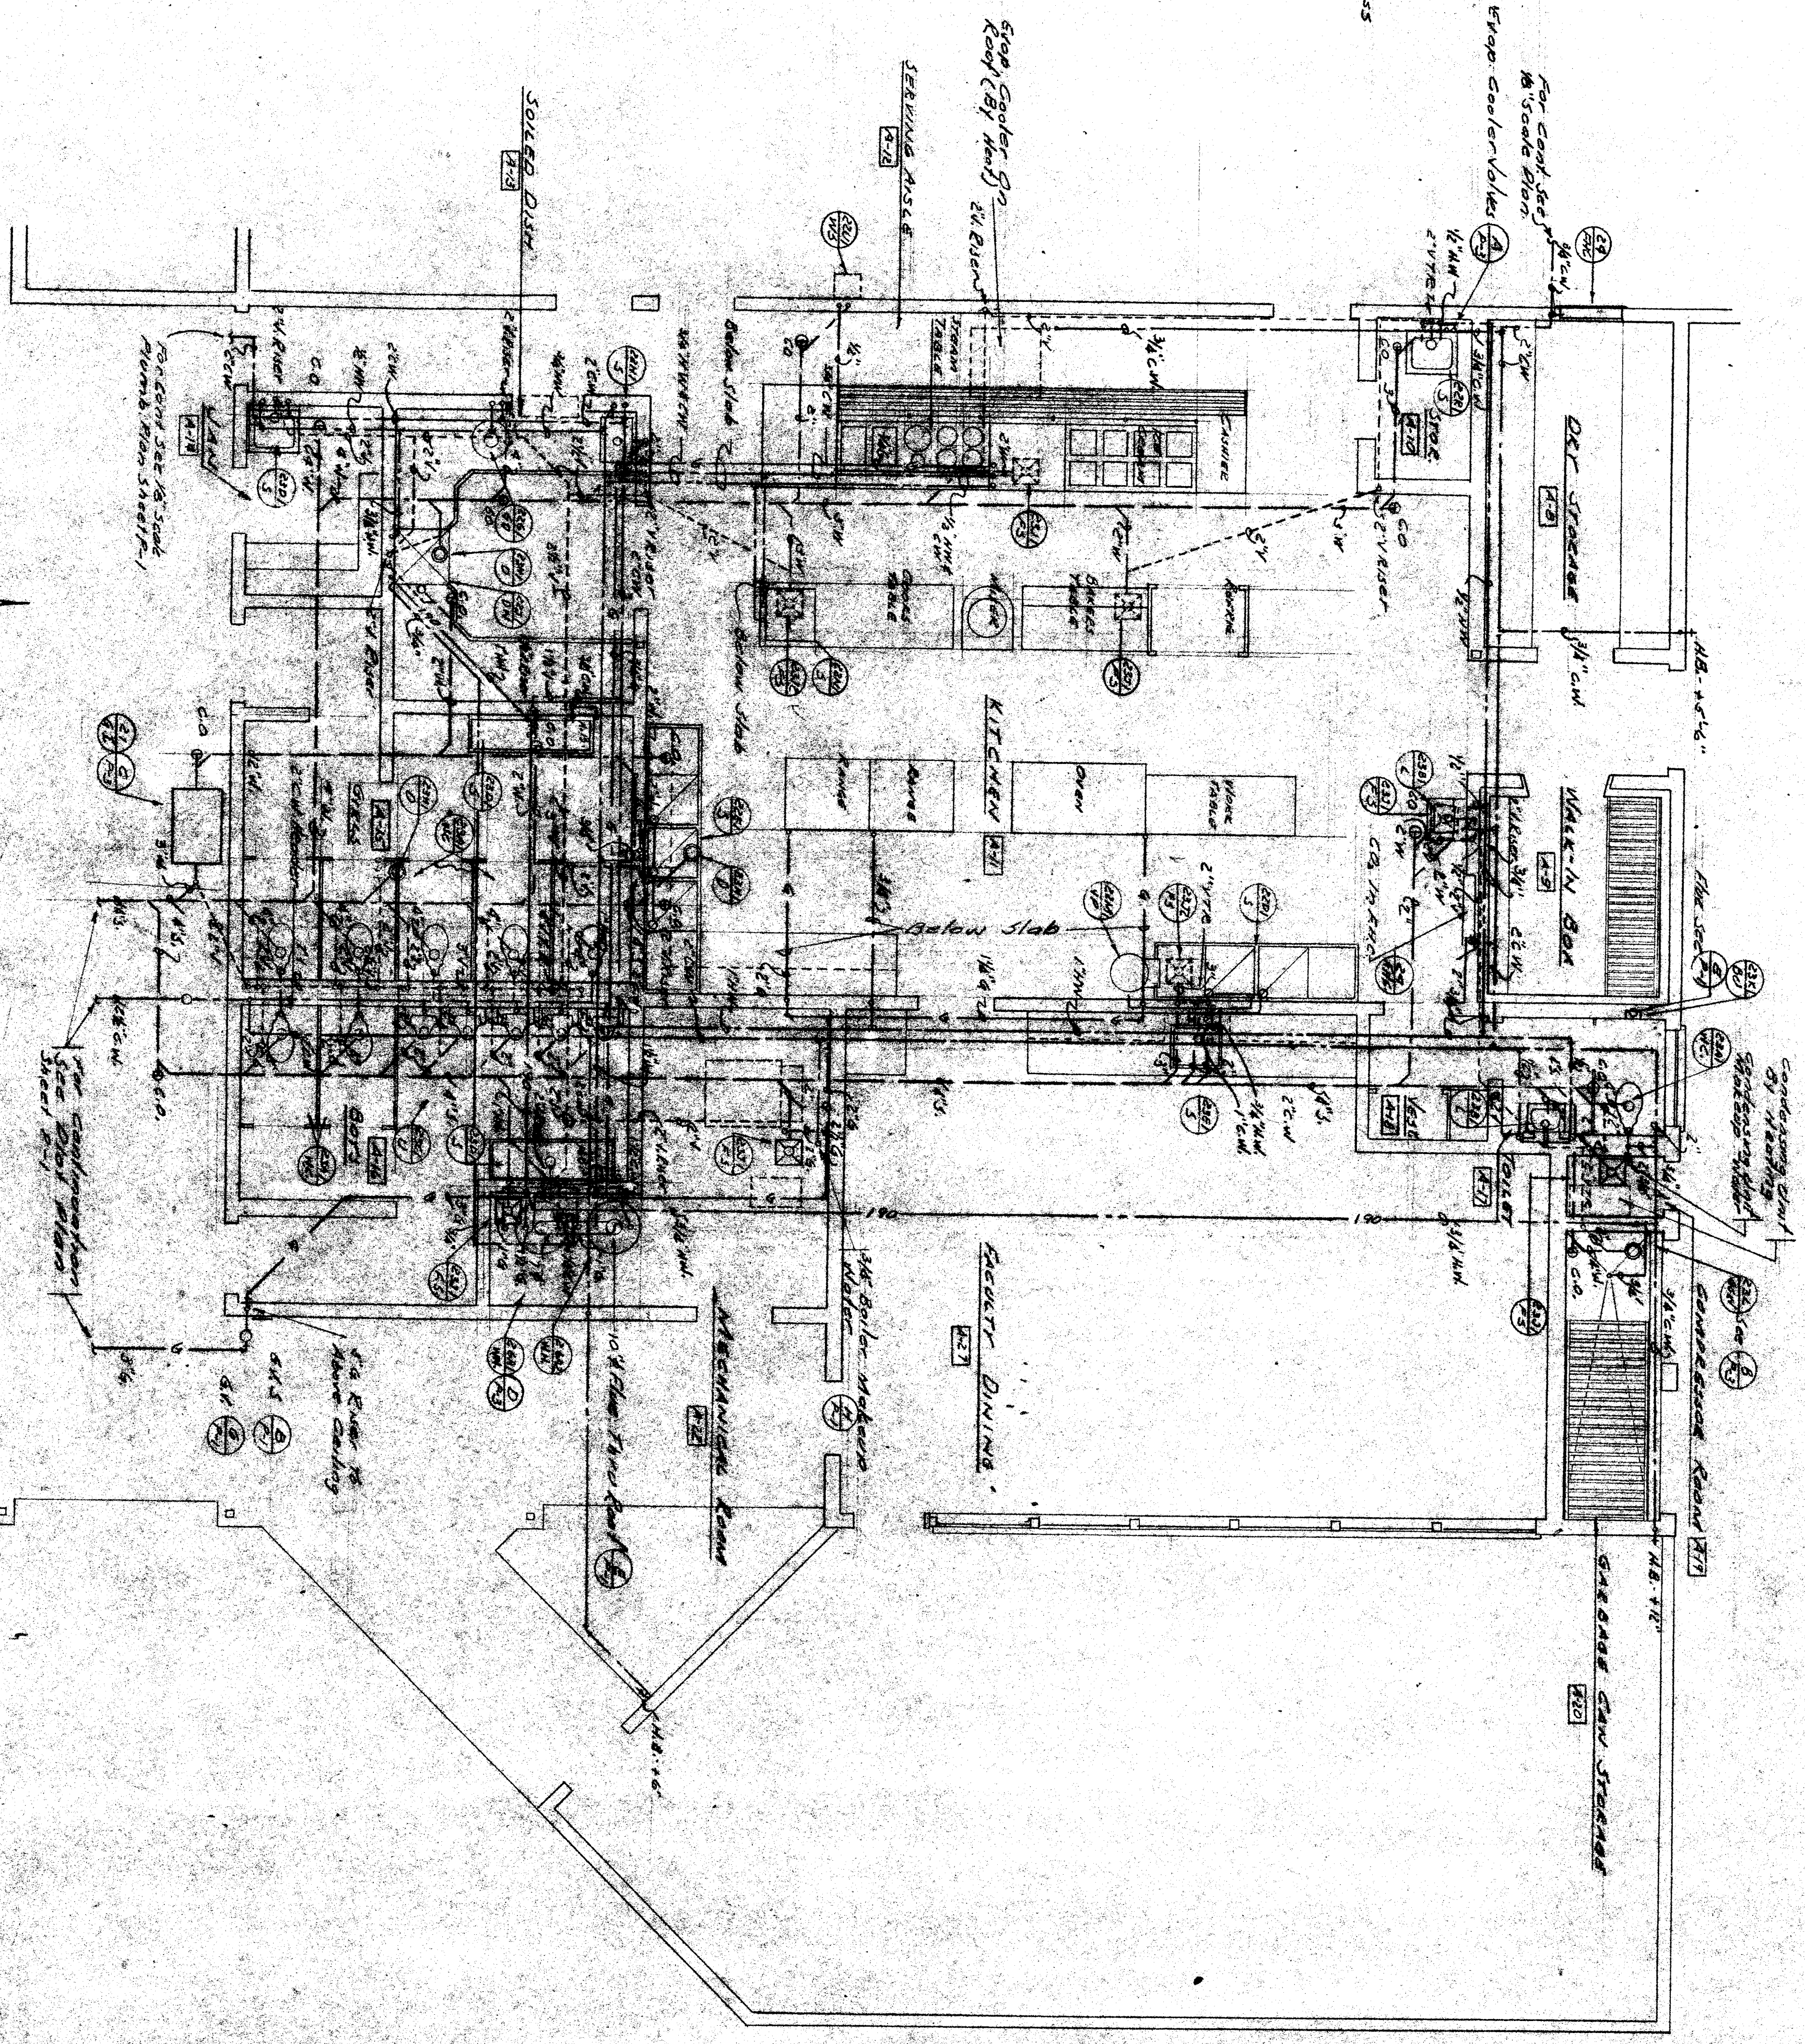

OFFICE OF SUPERINTENDENT OF SCHOOLS		STATE OF CALIFORNIA DEPARTMENT OF PUBLIC WORKS DIVISION OF ARCHITECTURE		BAKERSFIELD CITY SCHOOL DIST. BAKERSFIELD, CALIFORNIA BOARD OF EDUCATION	
APPROVED	DATE	APPROVED	DATE	APPROVED	DATE
DATE	DATE	DATE	DATE	DATE	DATE
MCKENDESS & WILLIAMS CONSULTING ENGINEERS 111 N. STREET BAKERSFIELD, CALIF. 93301					
ERNEST L. MCCOY A.T.A. ARCHITECT 111 N. STREET BAKERSFIELD, CALIF. 93301					
BENTON PARK SCHOOL BENTON ROAD & BENTON STREET BAKERSFIELD, CALIFORNIA					

PLUMBING PART PLAN - UNIT A - & DETAILS